



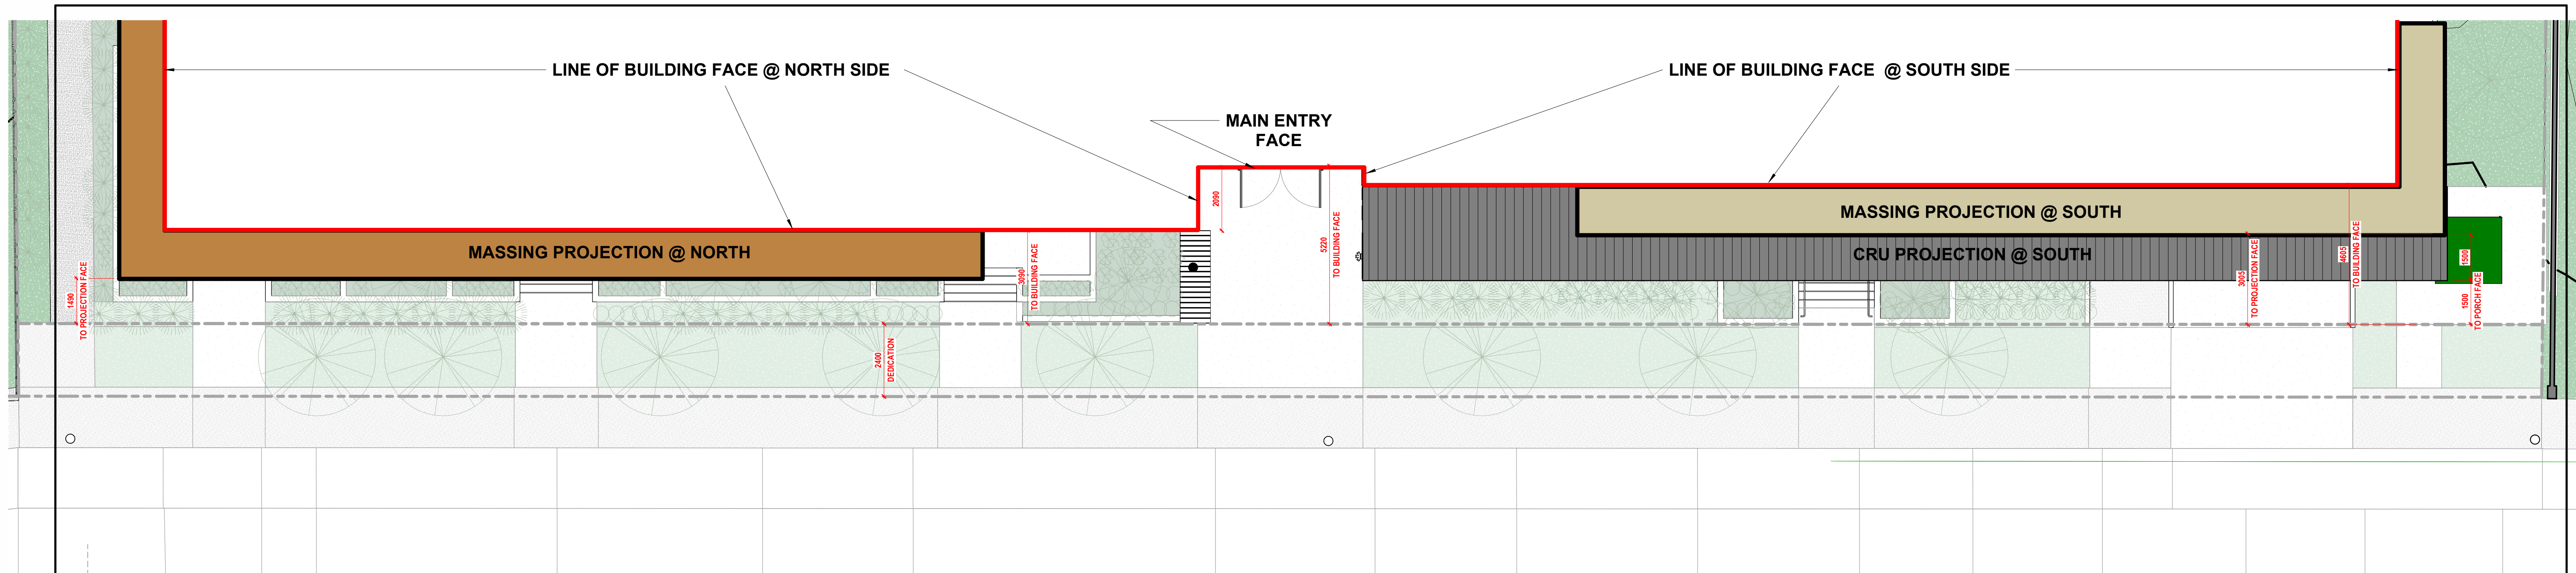

2 FLOOR PLAN - ANALYSIS
1 : 100

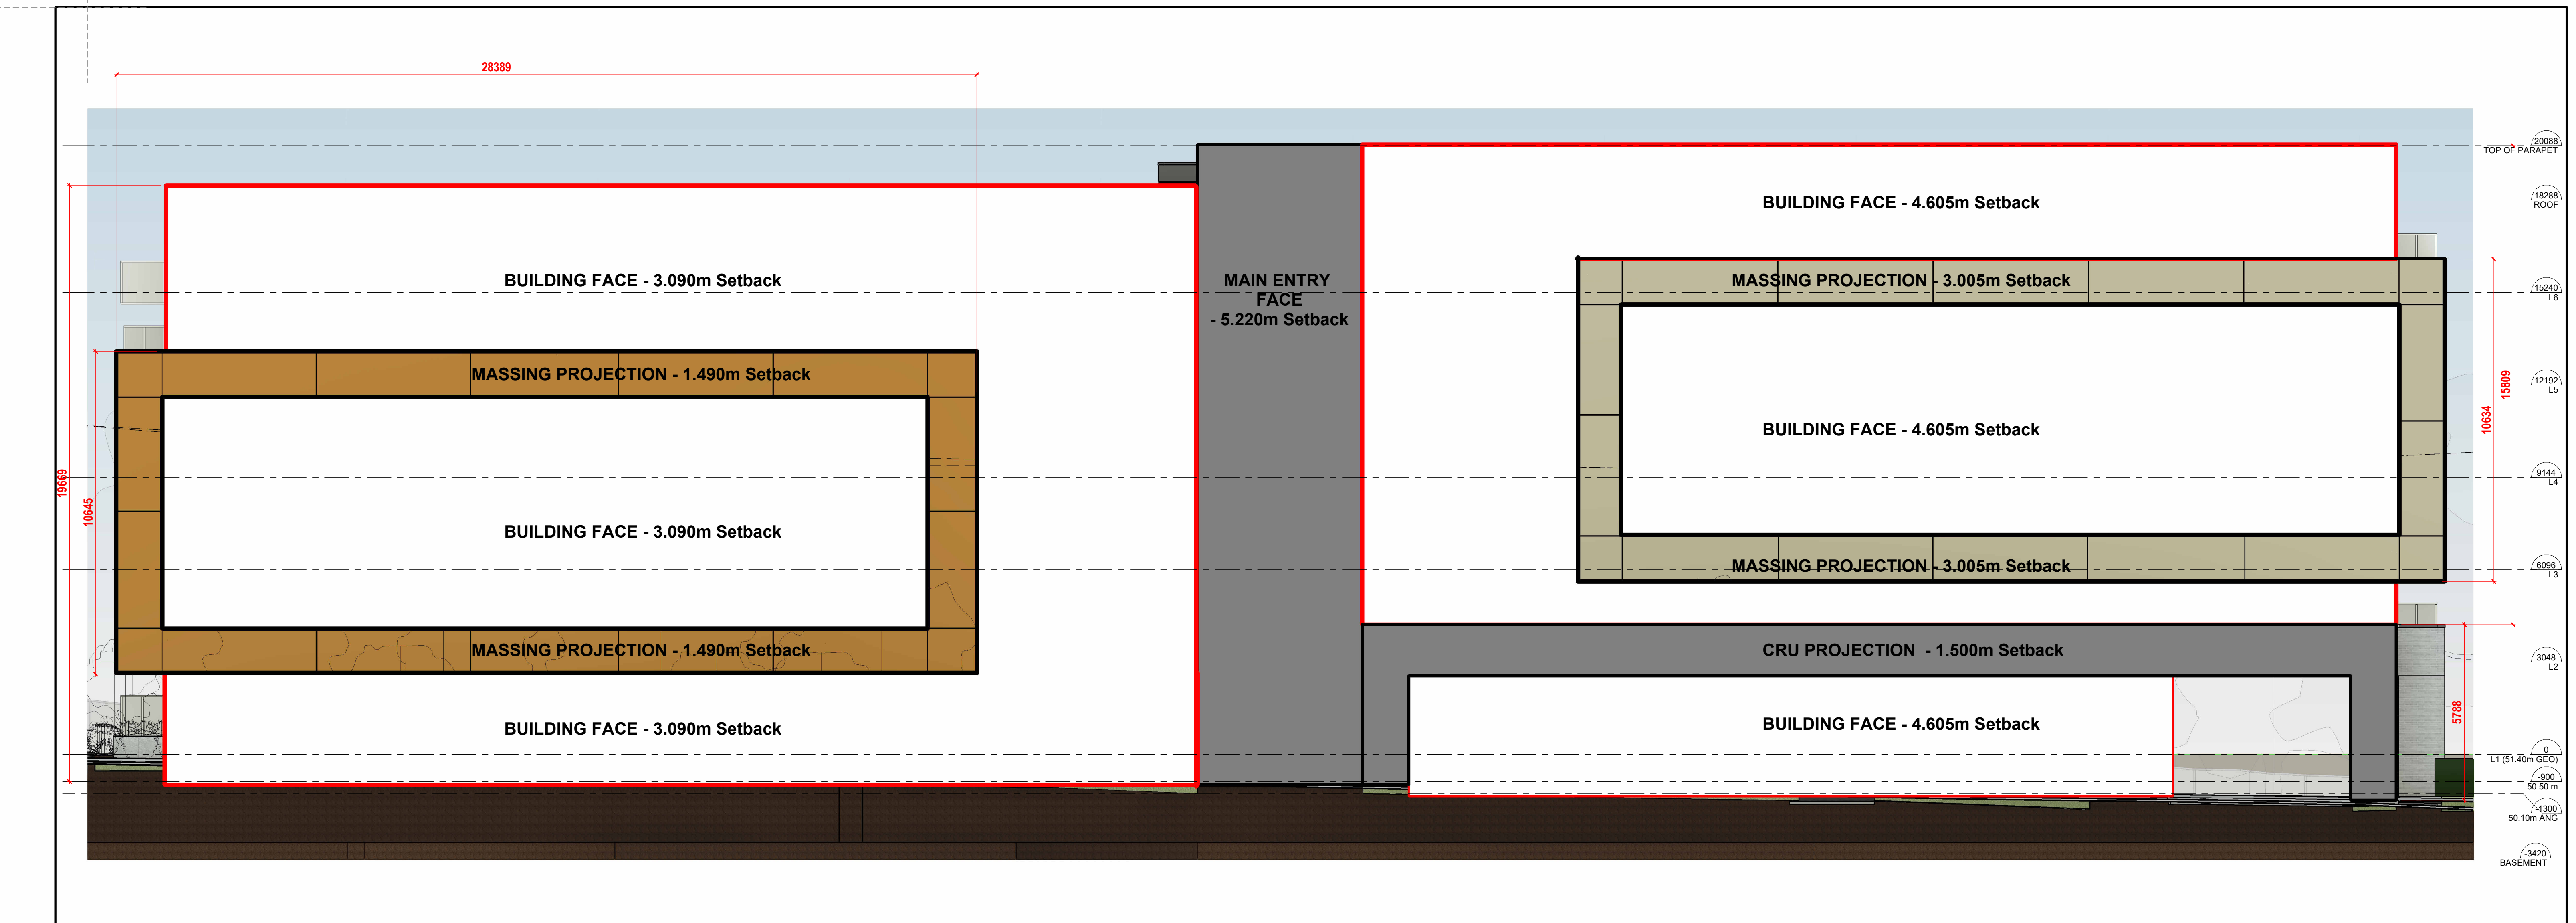


1 EXTERIOR ELEVATION - WEST - ANALYSIS
1 : 100


EXTERIOR MATERIALS

ELEVATION KEYPLAN

NOTE: ALL MATERIALS SUBJECT TO MARKET AVAILABILITY AT TIME OF CONSTRUCTION

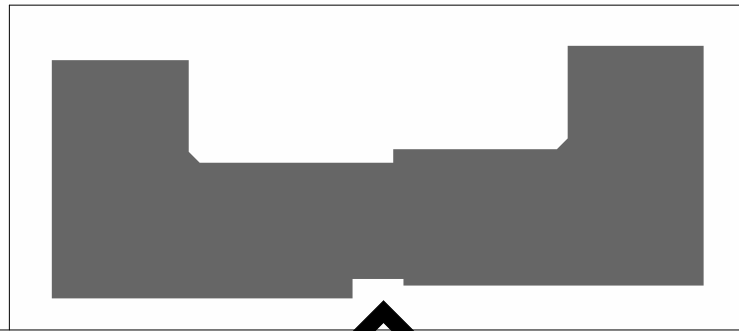

EXTERIOR ELEVATION - WEST
GORDON HEAD RD.

 

1 EXTERIOR ELEVATION - WEST
1 : 100

VISUAL SCALE 1:100 @ Arch D

EXTERIOR MATERIALS

ELEVATION KEYPLAN



NOTE: ALL MATERIALS SUBJECT TO MARKET AVAILABILITY AT TIME OF CONSTRUCTION



EXTERIOR ELEVATION - WEST
GORDON HEAD RD.

