



Building C - West Elevation

Building B - West Elevation

1 **Building C & D - Chatterton Way**
A27 Scale: 1:200



Building A - South West Elevati

Building D - South West Elevati

2 **Building A & D**
A27 Scale: 1:200





Building B - South West Elevati

Building A - South West Elevati


3 **Building B & A - Quadra Street**
A27 Scale: 1:200

RECEIVED
JUNE 4 2025
PLANNING DEPT.
DISTRICT OF SAANICH

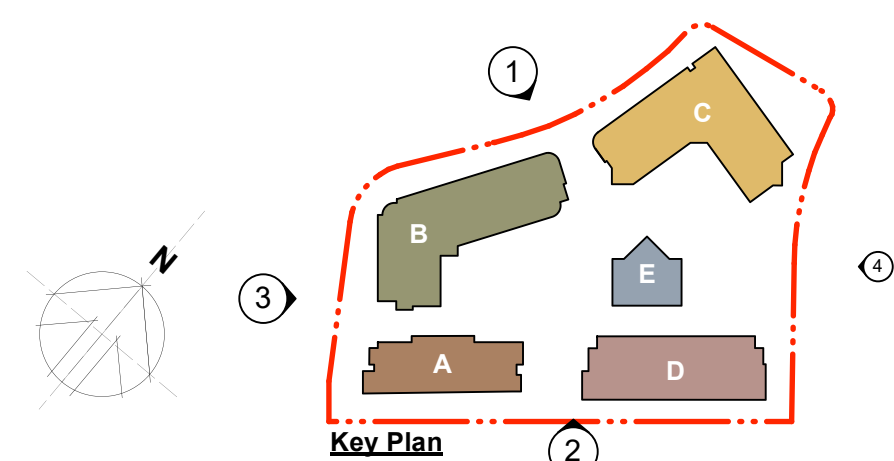


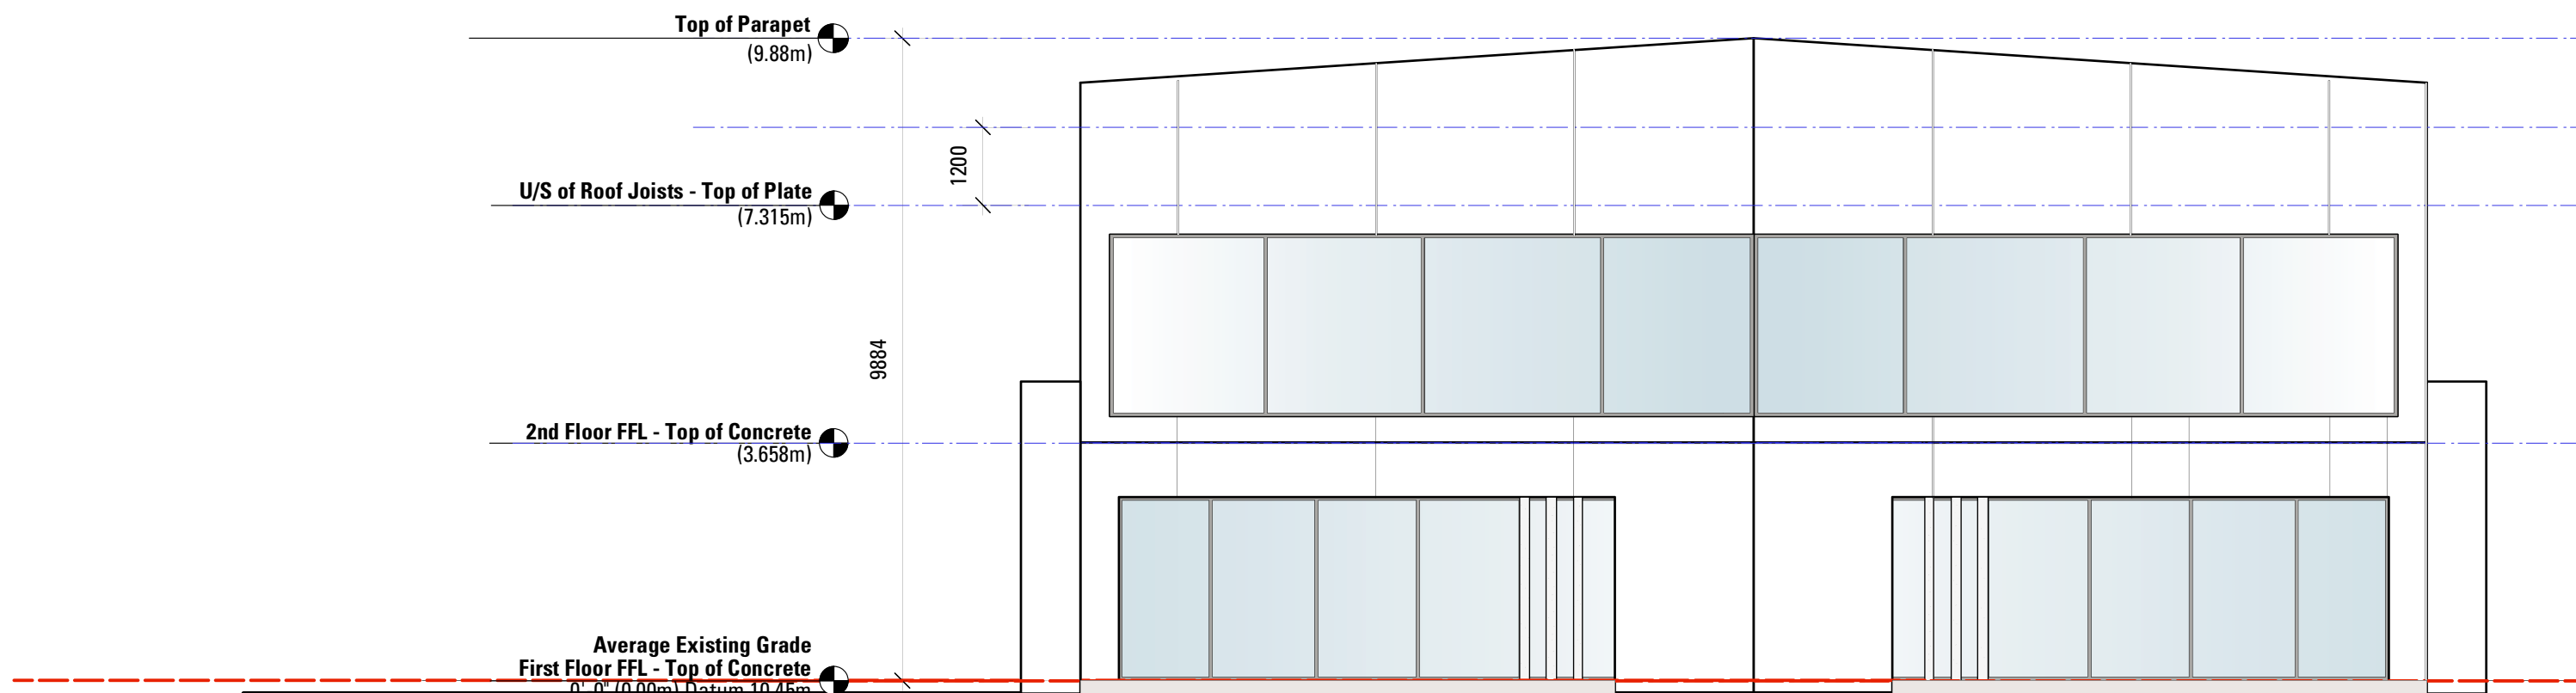

1 Building E - Front Elevation - NW
A26 Scale: 1:100

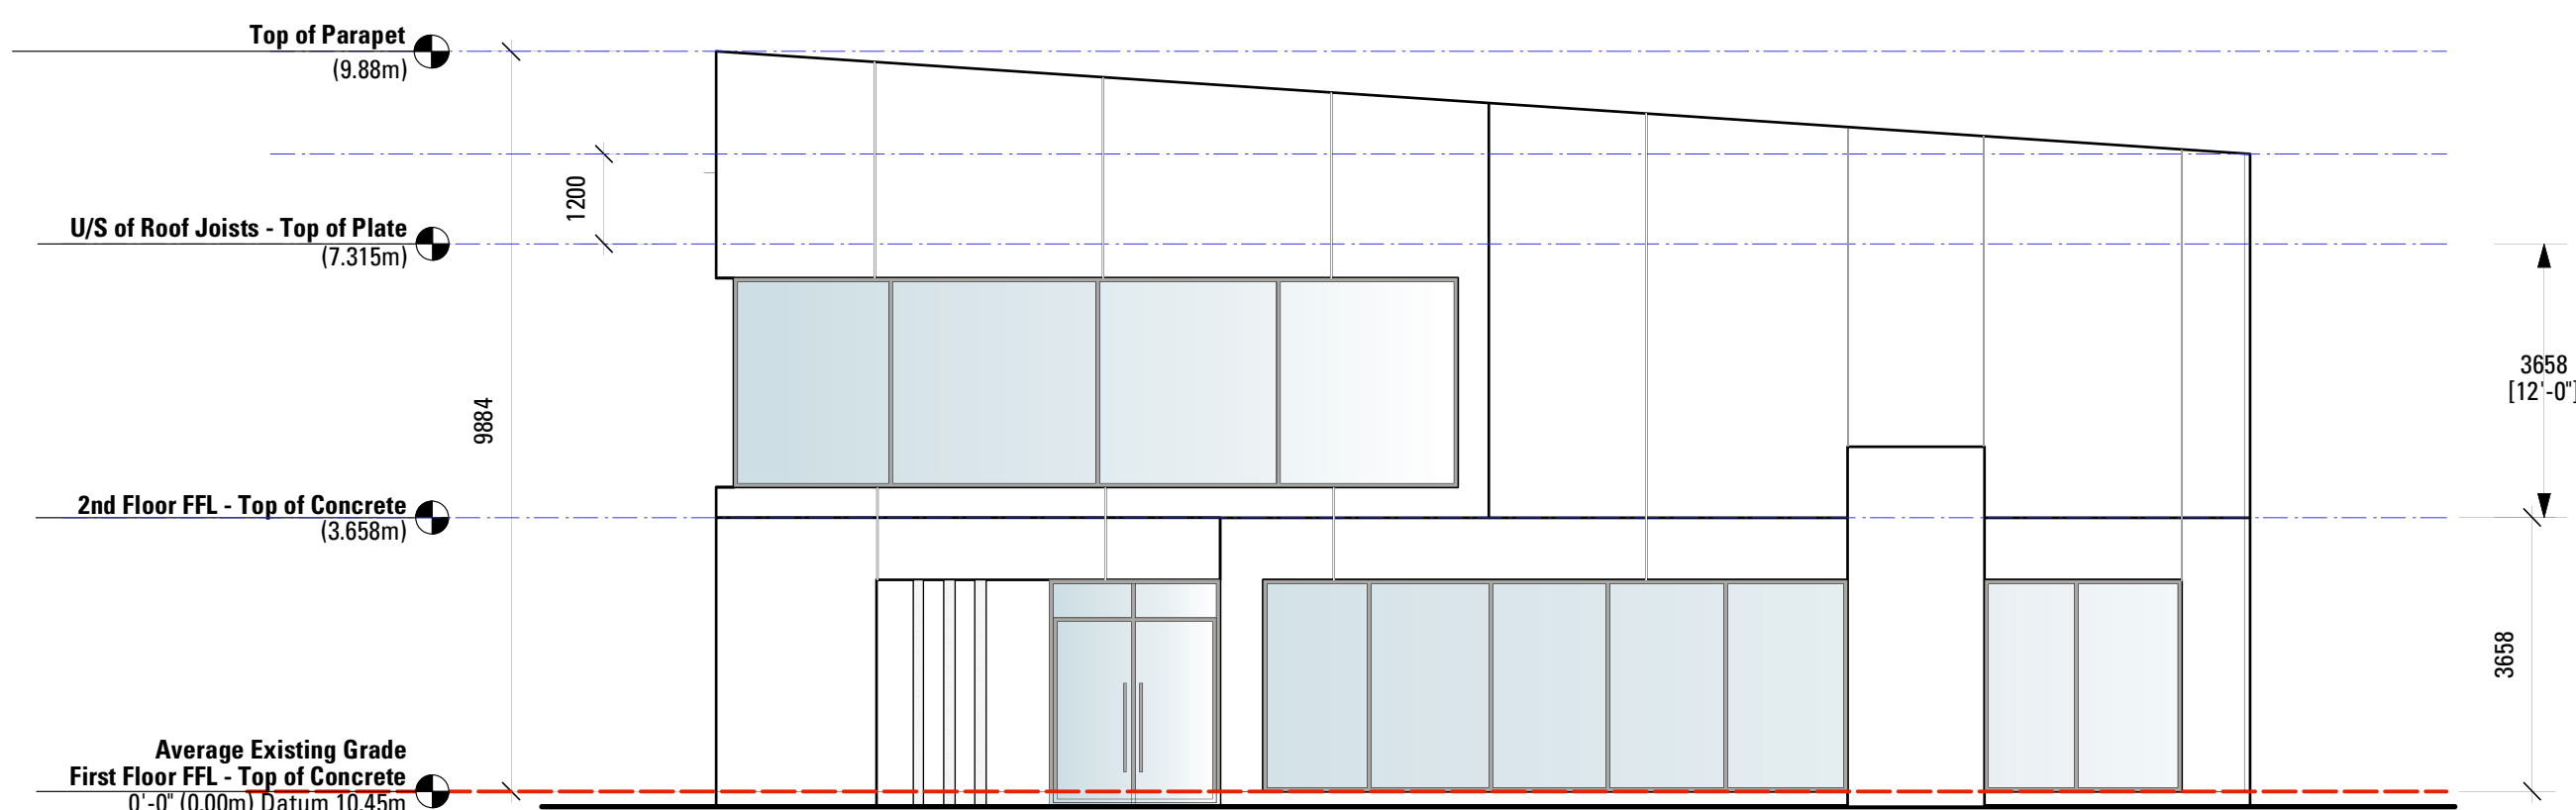

2 Building E - Side Elevation - SW
A26 Scale: 1:100


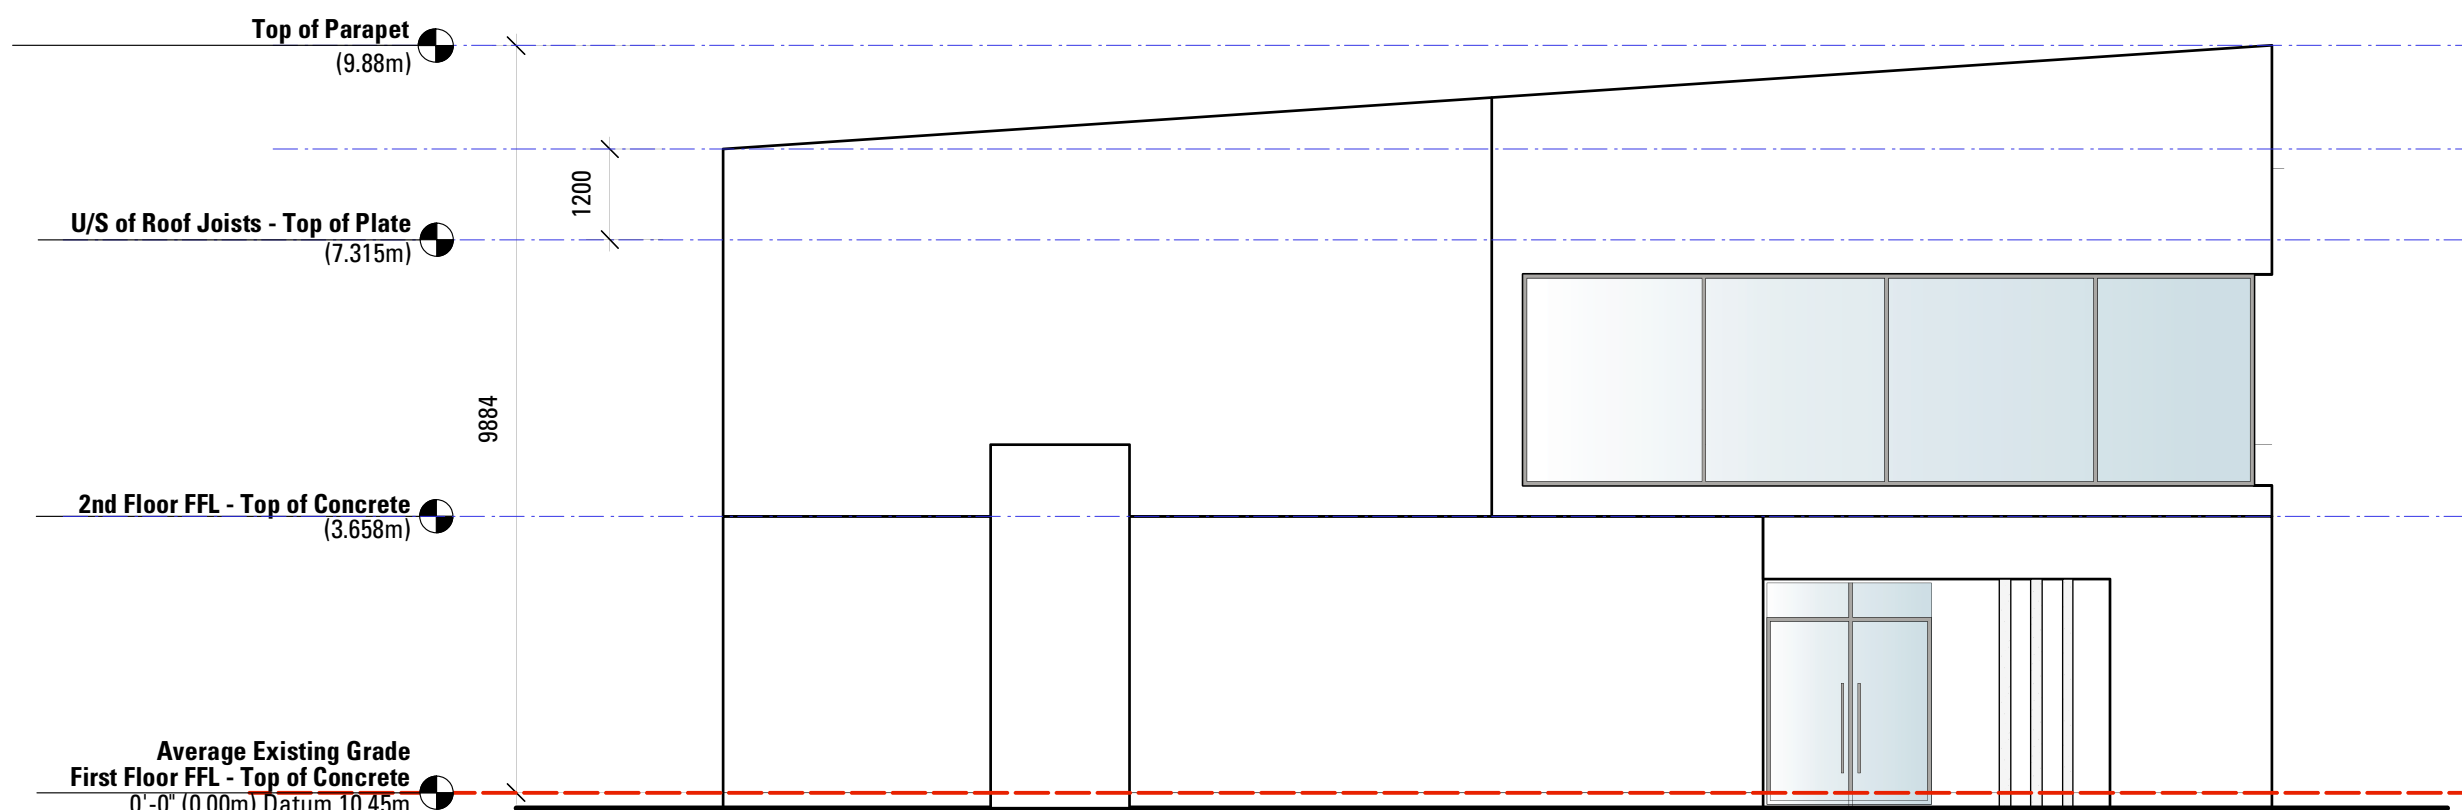


1 Building E - Side Elevation - NE
A26 Scale: 1:100


EXTERIOR APPLICATION COLOR LEGEND

1	1-Concrete Grinding & Polishing Natural Light Grey	2	9-Cross Cavity Pre-finished Metal Flashing Gray 'Galvalume'
---	--	---	---


Key Plan

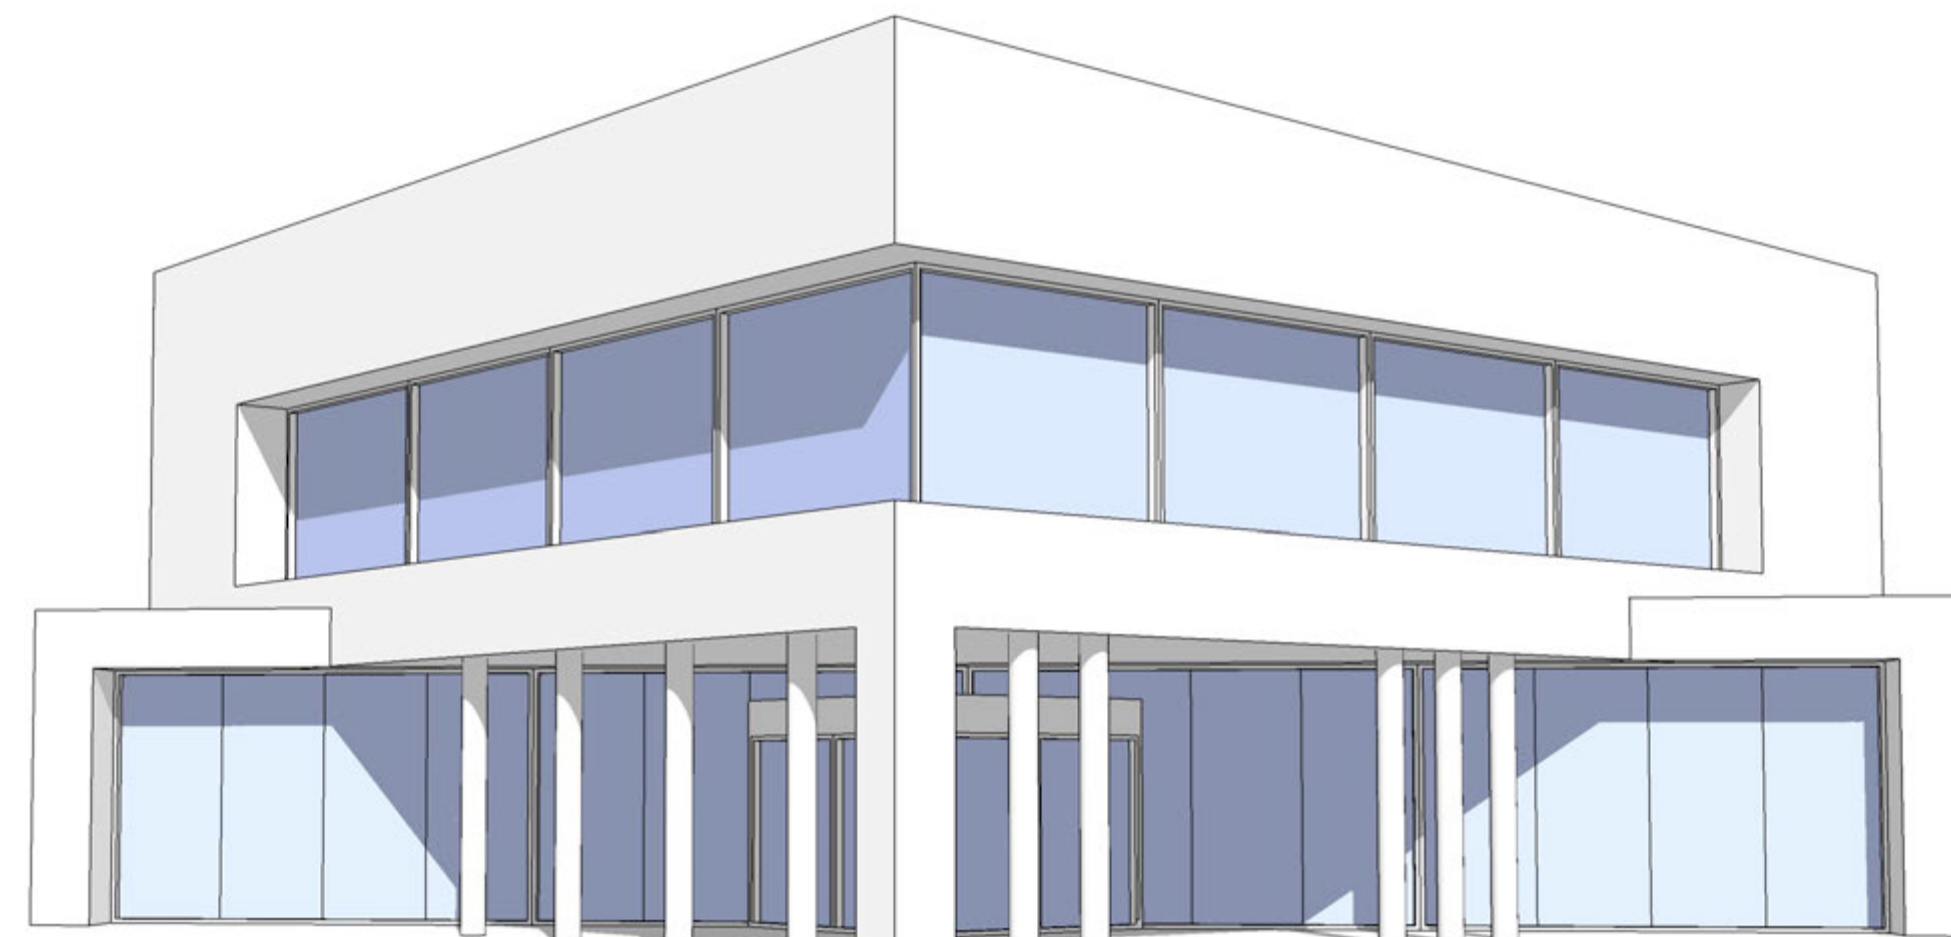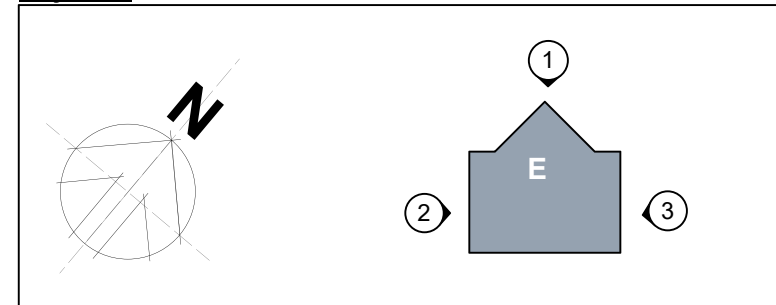

1- Building E - Front Elevation - North West

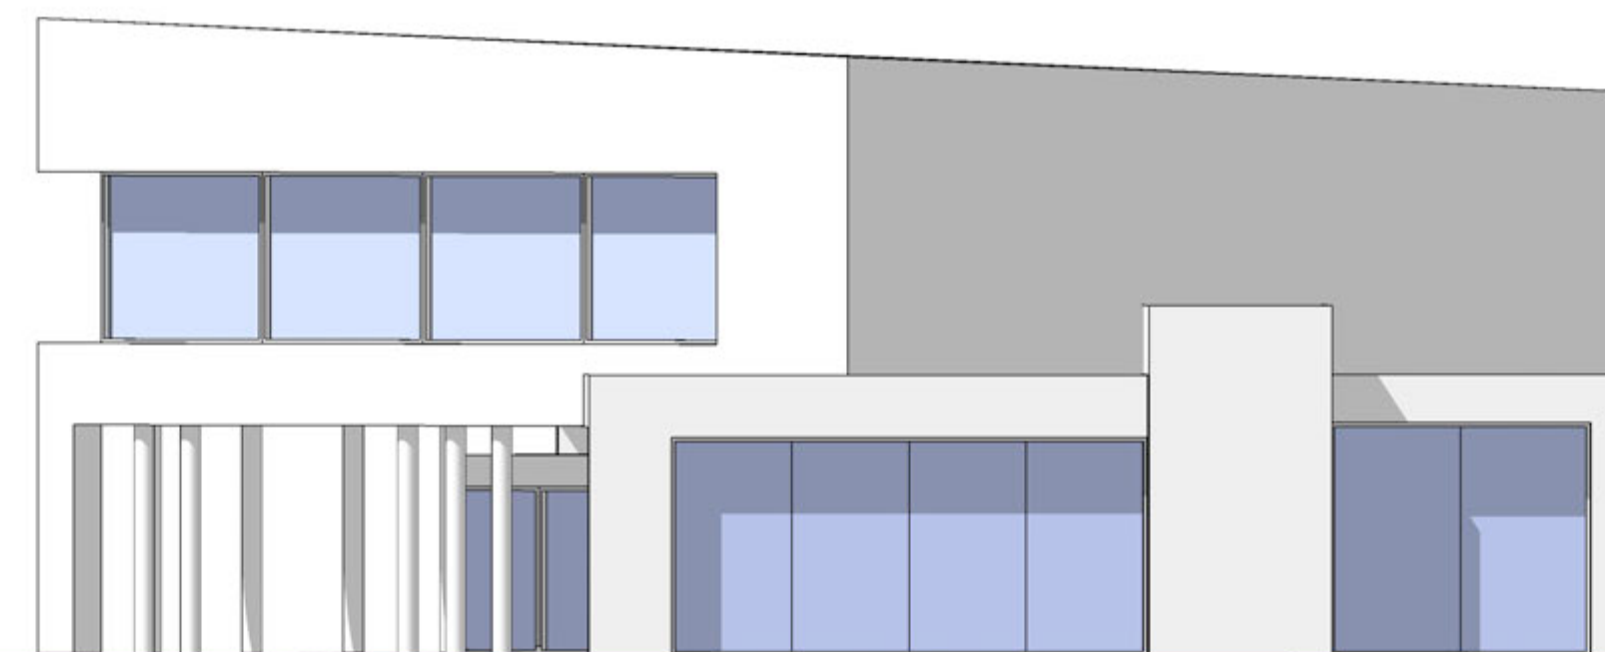

2- Building E - Side Elevation - South West

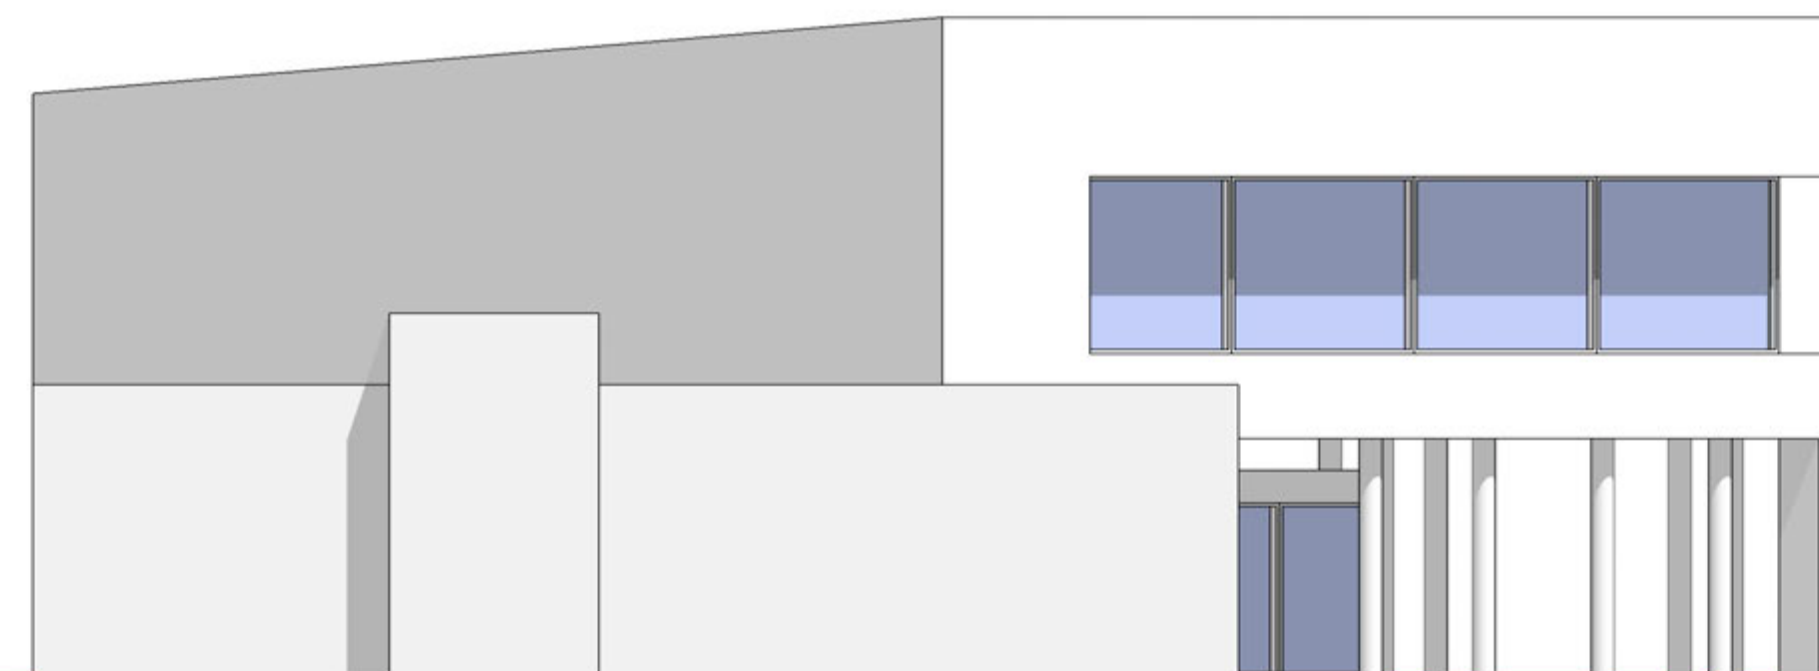

3- Building E - Side Elevation - North East



4- Building E - Prespective



A26

Date: May, 23th, 2025

4401

**CHATTERTON
WAY**

Joe Newell
architect inc.
2-101 Presley Pl, Victoria, BC, V9B 0S4
T (250) 382-4240 F (250) 382-5733
www.joewellarchitect.com