



NORTH ELEVATION
SCALE: 1/10" = 1'-0"

LEGEND	
LAP SIDING - BLONDE OAK	
HARDIE PANEL #1 - LIGHT GREY	

EXTERIOR FINISHES		
NO	MATERIAL	COLOUR
1	ACM PANEL	(a) WHITE or (b) LIGHT GREY
2	PRE FINISHED FLASHING	24ga. FLASHING TO MATCH ADJACENT FINISH
3	LAP SIDING	WOODGRAIN - BLOND OAK
4	HARDIE PANEL #1 - SMOOTH TEXTURE	LIGHT GREY
5	DOUBLE GLAZED WINDOWS	WHITE WITH LOW E GLASS
6	BALCONY GUARDRAIL	GLAZED PANELS
7	PRIVACY PANEL	TEMPERED SANDED GLASS
8	PATIO / BALCONY DOORS - GLAZED SLIDING	WHITE WITH LOW E GLASS
9	HARDIE PANEL #2 - SMOOTH TEXTURE	WHITE
10	PATIO SWING DOORS - GLAZED	WHITE WITH LOW E GLASS

06	10/16/25	RE-ISSUED FOR REZONING / DP
05	12/08/24	ISSUED FOR REZONING / DP
04	09/27/24	ISSUED FOR REZONING / DP
03	08/27/24	ISSUED FOR PRE APPLICATION
02	04/26/24	ISSUED FOR CITY PRE CONSULTATION
01	04/18/24	ISSUED FOR CLIENT REVIEW
REV	DATE	DESCRIPTION

CONSULTANT

CONSULTANT SEAL

CONTRACTOR SHALL VERIFY ALL DIMENSIONS ON SITE. DRAWINGS SHALL NOT BE SCALED.

ARCHITECTURAL SEAL



ARCHITECT



3707 1ST AVENUE
BURNABY, BC V5C 3V6
ADMIN@LOVICKSCOTT.COM
604 298 3700 WWW.LOVICKSCOTT.COM
MEMBER OF THE AIBC, AAA, SAA, MAA

COPYRIGHT LOVICK SCOTT ARCHITECTS LTD. THIS MATERIAL IS AN INSTRUMENT OF SERVICE AND REMAINS AT ALL TIMES THE EXCLUSIVE PROPERTY OF LOVICK SCOTT ARCHITECTS LTD. REPRODUCTION OR RE-USE IS PROHIBITED WITHOUT THE WRITTEN CONSENT AND NAME OF LOVICK SCOTT ARCHITECTS LTD. INFORMATION SHOWN IS FOR USE ON THE DESIGNATED PROJECT ONLY.

DRAWN BY
APPROVED

DS / SS / AC

PROJECT
FINNERTY & EDGELOW

2331 EDGELOW STREET
SAANICH, BRITISH COLUMBIA
 DRAWING

NORTH ELEVATION
BUILDING 1

PROJECT NUMBER

24-016

SCALE

DATE
AUG 2024

APPROVED

USA

QUESTION



DRAWING NUMBER

A3.0

REVISION
MARCH 12TH



SOUTH ELEVATION
SCALE: 1/10" = 1'-0"

  LEGEND		
LAP SIDING - BLONDE OAK		
HARDIE PANEL #1 - LIGHT GREY		
EXTERIOR FINISHES		
NO.	MATERIAL	COLOUR
1	ACM PANEL	(a) WHITE or (b) LIGHT GREY
2	PRE FINISHED FLASHING	24ga. FLASHING TO MATCH ADJACENT FINISH
3	LAP SIDING	WOODGRAIN - BLOND OAK
4	HARDIE PANEL #1 - SMOOTH TEXTURE	LIGHT GREY
5	DOUBLE GLAZED WINDOWS	WHITE WITH LOW E GLASS
6	BALCONY GUARDRAIL	GLAZED PANELS
7	PRIVACY PANEL	TEMPERED SANDED GLASS
8	PATIO / BALCONY DOORS - GLAZED SLIDING	WHITE WITH LOW E GLASS
9	HARDIE PANEL #2 - SMOOTH TEXTURE	WHITE
10	PATIO SWING DOORS - GLAZED	WHITE WITH LOW E GLASS

06	10/16/25	RE-ISSUED FOR REZONING / DP
05	12/06/24	ISSUED FOR REZONING / DP
04	09/27/24	ISSUED FOR REZONING / DP
03	08/27/24	ISSUED FOR PRE APPLICATION
02	04/26/24	ISSUED FOR CITY PRE CONSULTATION
01	04/18/24	ISSUED FOR CLIENT REVIEW
REV	DATE	DESCRIPTION

CONSULTANT

CONSULTANT SEAL

CONTRACTOR SHALL VERIFY ALL DIMENSIONS ON SITE. DRAWINGS SHALL NOT BE SCALED.

ARCHITECTURAL SEAL



ARCHITECT



LOVICK
SCOTT
ARCHITECTS

3707 1ST AVENUE
BURNABY, BC V5C 3V6
ADMIN@LOVICKSCOTT.COM
604 298 3700 WWW.LOVICKSCOTT.COM
MEMBER OF THE AIBC, AAA, SAA, MAA

COPYRIGHT LOVICK SCOTT ARCHITECTS LTD. THIS MATERIAL IS AN INSTRUMENT OF SERVICE AND REMAINS AT ALL TIMES THE EXCLUSIVE PROPERTY OF LOVICK SCOTT ARCHITECTS LTD. REPRODUCTION OR RE-USE IS PROHIBITED WITHOUT THE WRITTEN CONSENT AND NAME OF LOVICK SCOTT ARCHITECTS LTD. INFORMATION SHOWN IS FOR USE ON THE DESIGNATED PROJECT ONLY.

DRAWN BY

DS / SS / AC

PROJECT

FINNERTY & EDGELOW

2331 EDGELOW STREET
SAANICH, BRITISH COLUMBIA
DRAWING

SOUTH ELEVATION
BUILDING 1

PROJECT NUMBER

24-016

SCALE
1" = 10'-0"

PROVED

SA

100


SOUTH ELEVATION
BUILDING 1

DRAWING NUMBER

A3.1



EAST ELEVATION
SCALE: 1" = 10'-0"

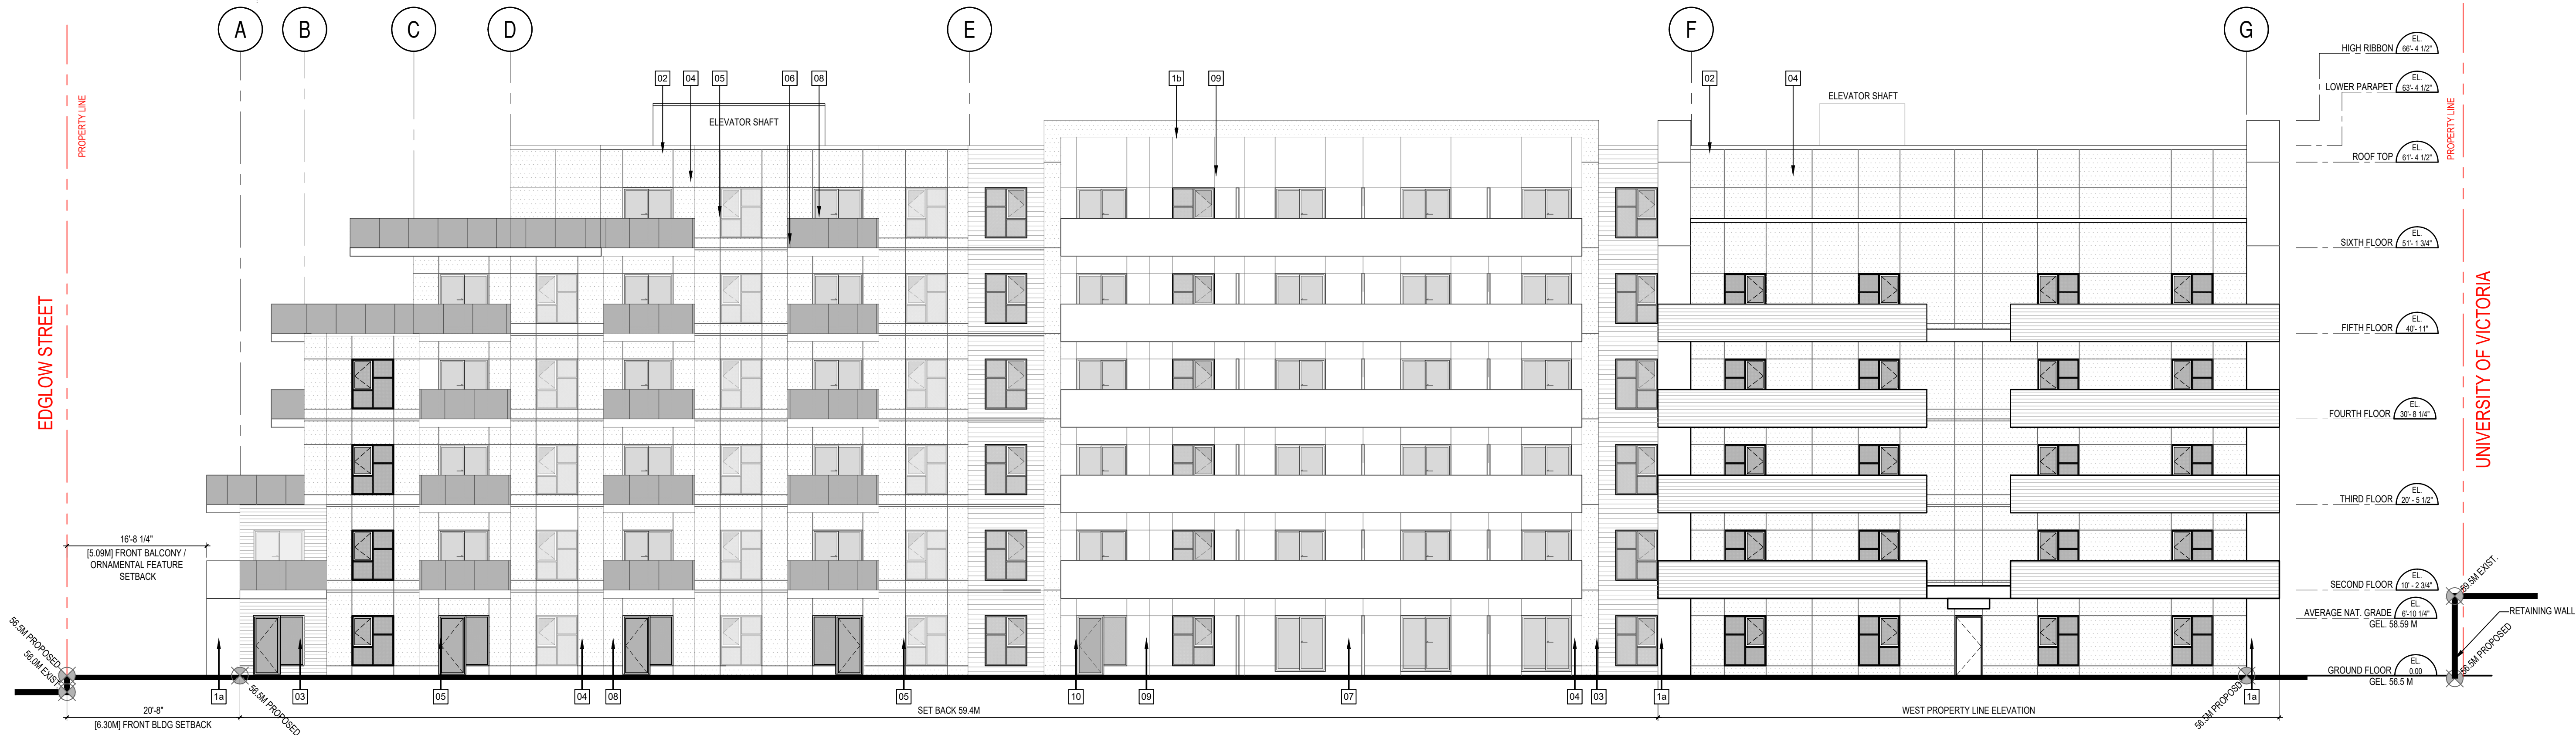

WEST ELEVATION
SCALE: 1" = 10'-0"

LEGEND		EXTERIOR FINISHES	
NO.	MATERIAL	COLOUR	
1	ACM PANEL	(a) WHITE or (b) LIGHT GREY	
2	PRE FINISHED FLASHING	24ga. FLASHING TO MATCH ADJACENT FINISH	
3	LAP SIDING	WOODGRAIN - BLOND OAK	
4	HARDIE PANEL #1 - SMOOTH TEXTURE	LIGHT GREY	
5	DOUBLE GLAZED WINDOWS	WHITE WITH LOW E GLASS	
6	BALCONY GUARDRAIL	GLAZED PANELS	
7	PRIVACY PANEL	TEMPERED SANDED GLASS	
8	PATIO / BALCONY DOORS - GLAZED SLIDING	WHITE WITH LOW E GLASS	
9	HARDIE PANEL #2 - SMOOTH TEXTURE	WHITE	
10	PATIO SWING DOORS - GLAZED	WHITE WITH LOW E GLASS	

REV	DATE	DESCRIPTION
07	03/12/26	RE-ISSUED FOR REZONING / DP
06	10/16/25	RE-ISSUED FOR REZONING / DP
05	12/06/24	ISSUED FOR REZONING / DP
04	09/27/24	ISSUED FOR REZONING / DP
03	08/27/24	ISSUED FOR PRE APPLICATION
02	04/26/24	ISSUED FOR CITY PRE CONSULTATION
01	04/18/24	ISSUED FOR CLIENT REVIEW

CONSULTANT

CONSULTANT SEAL

CONTRACTOR SHALL VERIFY ALL DIMENSIONS ON SITE. DRAWINGS SHALL NOT BE SCALED.

ARCHITECT



3707 1ST AVENUE
BURNABY, BC V5C 3V6
ADMIN@LOVICKSCOTT.COM
604 298 3700 WWW.LOVICKSCOTT.COM
MEMBER OF THE AIBC, AAA, SAA, MAA
ARCHITECTURAL SEAL



COPYRIGHT LOVICK SCOTT ARCHITECTS LTD. THIS MATERIAL IS AN INSTRUMENT OF SERVICE AND REMAINS AT ALL TIMES THE EXCLUSIVE PROPERTY OF LOVICK SCOTT ARCHITECTS LTD. REPRODUCTION OR RE-USE IS PROHIBITED WITHOUT THE WRITTEN CONSENT AND NAME OF LOVICK SCOTT ARCHITECTS LTD. INFORMATION SHOWN IS FOR USE ON THE DESIGNATED PROJECT ONLY.

DRAWN BY DS / SS / AC PROJECT LSA

FINNERTY & EDGELOW

2331 EDGELOW STREET
SAANICH, BRITISH COLUMBIA
DRAWING

EAST AND WEST ELEVATIONS
BUILDING 1

PROJECT NUMBER 24-016 DRAWING NUMBER A3.2

SCALE 1" = 10'-0"

DATE AUG 2024 REVISION MARCH 12TH, 2026



NORTH ELEVATION
SCALE: 1/10" = 1'-0"



WEST ELEVATION
SCALE: 1" = 10'-0"

EXTERIOR FINISHES		
NO.	MATERIAL	COLOUR
1	ACM PANEL	(a) WHITE or (b) LIGHT GREY
2	PRE FINISHED FLASHING	24ga. FLASHING TO MATCH ADJACENT FINISH
3	LAP SIDING	WOODGRAIN - BLOND OAK
4	HARDIE PANEL #1 - SMOOTH TEXTURE	LIGHT GREY
5	DOUBLE GLAZED WINDOWS	WHITE WITH LOW E GLASS
6	BALCONY GUARDRAIL	GLAZED PANELS
7	PRIVACY PANEL	TEMPERED SANDED GLASS
8	PATIO / BALCONY DOORS - GLAZED SLIDING	WHITE WITH LOW E GLASS
9	HARDIE PANEL #2 - SMOOTH TEXTURE	WHITE
10	PATIO SWING DOORS - GLAZED	WHITE WITH LOW E GLASS

REV	DATE	DESCRIPTION
06	10/16/25	RE-ISSUED FOR REZONING / DP
05	12/06/24	ISSUED FOR REZONING / DP
04	09/27/24	ISSUED FOR REZONING / DP
03	08/27/24	ISSUED FOR PRE APPLICATION
02	04/26/24	ISSUED FOR CITY PRE CONSULTATION
01	04/18/24	ISSUED FOR CLIENT REVIEW

CONSULTANT

ARCHITECTURAL SEAL

CONSULTANT SEAL

ARCHITECT



3707 1ST AVENUE
BURNABY, BC V5C 3V6
ADMIN@LOVICKSCOTT.COM
604 298 3700 WWW.LOVICKSCOTT.COM
MEMBER OF THE AIBC, AAA, SAA, MAA

COPYRIGHT LOVICK SCOTT ARCHITECTS LTD. THIS MATERIAL IS AN INSTRUMENT OF SERVICE AND REMAINS AT ALL TIMES THE EXCLUSIVE PROPERTY OF LOVICK SCOTT ARCHITECTS LTD. REPRODUCTION OR RE-USE IS PROHIBITED WITHOUT THE WRITTEN CONSENT AND NAME OF LOVICK SCOTT ARCHITECTS LTD. INFORMATION SHOWN IS FOR USE ON THE DESIGNATED PROJECT ONLY.

DRAWN BY: DS / SS / AC APPROVED: LSA

PROJECT: FINNERTY & EDGELOW

DRAWING: NORTH & WEST COLOURED ELEVATIONS BUILDING 1

PROJECT NUMBER: 24-016 DRAWING NUMBER: A3.3

SCALE: 1" = 10'-0"

DATE: AUG 2024 REVISION: MARCH 12TH, 2026

2331 EDGELOW STREET SAANICH, BRITISH COLUMBIA

FINNERTY & EDGELOW 24-016



NORTH ELEVATION
SCALE: 1" = 10'-0"



EAST ELEVATION
SCALE: 1" = 10'-0"

EXTERIOR FINISHES	
NO.	MATERIAL
1	ACM PANEL
2	PRE FINISHED FLASHING
3	LAP SIDING
4	HARDIE PANEL - SMOOTH TEXTURE
5	DOUBLE GLAZED WINDOWS
6	BALCONY GUARDRAIL
7	PRIVACY PANEL
8	PATIO / BALCONY DOORS - GLAZED SLIDING
9	HARDIE PANEL - SMOOTH TEXTURE
10	PATIO SWING DOORS - GLAZED
COLOUR	
(a) WHITE or (b) LIGHT GREY	
24ga. FLASHING TO MATCH ADJACENT FINISH	
WOODGRAIN - BLOND OAK	
LIGHT GREY	
WHITE WITH LOW E GLASS	
GLAZED PANELS	
TEMPERED SANDED GLASS	
WHITE WITH LOW E GLASS	
WHITE	
WHITE WITH LOW E GLASS	

LEGEND	
LAP SIDING - BLONDE OAK	
HARDIE PANEL #1 - LIGHT GREY	

THIS TEXT SHOULD BE RED. FOR BEST CLARIFY ENSURE THESE DRAWINGS ARE PLOTTED IN COLOUR.

REV	DATE	DESCRIPTION
07	03/12/26	RE-ISSUED FOR REZONING / DP
06	10/16/25	RE-ISSUED FOR REZONING / DP
05	12/06/24	ISSUED FOR REZONING / DP
04	09/27/24	ISSUED FOR REZONING / DP
03	08/27/24	ISSUED FOR PRE APPLICATION
02	04/26/24	ISSUED FOR CITY PRE CONSULTATION
01	04/18/24	ISSUED FOR CLIENT REVIEW

CONSULTANT

CONSULTANT SEAL

CONTRACTOR SHALL VERIFY ALL DIMENSIONS ON SITE. DRAWINGS SHALL NOT BE SCALED.

ARCHITECT



3707 1ST AVENUE
BURNABY, BC V5C 3V6
ADMIN@LOVICKSCOTT.COM
604 298 3700 WWW.LOVICKSCOTT.COM
MEMBER OF THE AIBC, AAA, SAA, MAA
ARCHITECTURAL SEAL



COPYRIGHT LOVICK SCOTT ARCHITECTS LTD. THIS MATERIAL IS AN INSTRUMENT OF SERVICE AND REMAINS AT ALL TIMES THE EXCLUSIVE PROPERTY OF LOVICK SCOTT ARCHITECTS LTD. REPRODUCTION OR RE-USE IS PROHIBITED WITHOUT THE WRITTEN CONSENT AND NAME OF LOVICK SCOTT ARCHITECTS LTD. INFORMATION SHOWN IS FOR USE ON THE DESIGNATED PROJECT ONLY.

DRAWN BY DS - SS APPROVED LSA
PROJECT

FINNERTY & EDGELOW

2331 EDGELOW STREET
SAANICH, BRITISH COLUMBIA

**NORTH & EAST ELEVATIONS
BUILDING 2**

PROJECT NUMBER DRAWING NUMBER


24-016 A3.0

SCALE
1" = 10'-0"

DATE
AUG 2024

REVISION
MARCH 12TH, 2026

FINNERTY & EDGELOW 24-016

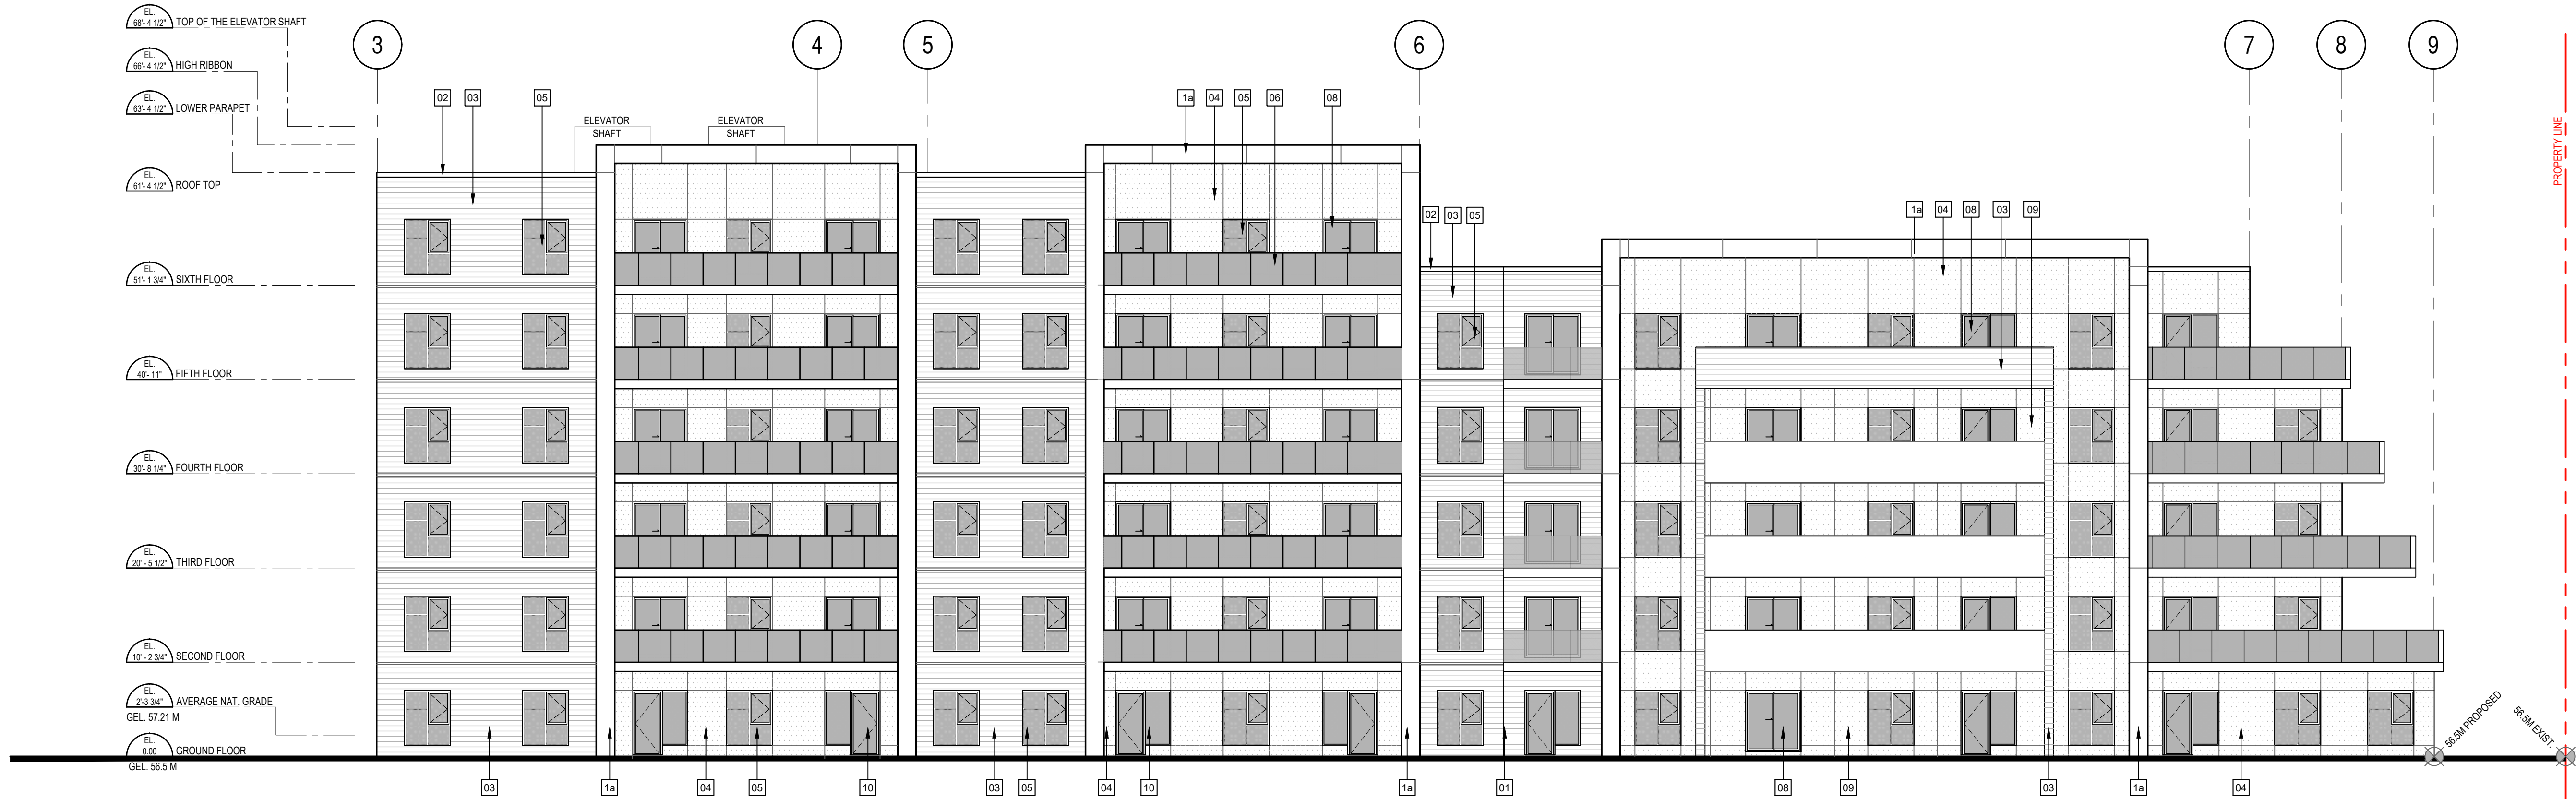

SOUTH ELEVATION
SCALE: 1" = 10'-0"

REV	DATE	DESCRIPTION
07	03/12/26	RE-ISSUED FOR REZONING / DP
06	10/16/25	RE-ISSUED FOR REZONING / DP
05	12/06/24	ISSUED FOR REZONING / DP
04	09/27/24	ISSUED FOR REZONING / DP
03	08/27/24	ISSUED FOR PRE APPLICATION
02	04/26/24	ISSUED FOR CITY PRE CONSULTATION
01	04/18/24	ISSUED FOR CLIENT REVIEW
CONSULTANT		

CONSULTANT SEAL



WEST ELEVATION
SCALE: 1" = 10'-0"


LEGEND	
LAP SIDING - BLONDE OAK	
HARDIE PANEL #1 - LIGHT GREY	

EXTERIOR FINISHES		
NO.	MATERIAL	COLOUR
1	ACM PANEL	(a) WHITE or (b) LIGHT GREY
2	PRE FINISHED FLASHING	24ga. FLASHING TO MATCH ADJECENT FINISH
3	LAP SIDING	WOODGRAIN - BLOND OAK
4	HARDIE PANEL - SMOOTH TEXTURE	LIGHT GREY
5	DOUBLE GLAZED WINDOWS	WHITE WITH LOW E GLASS
6	BALCONY GUARDRAIL	GLAZED PANELS
7	PRIVACY PANEL	TEMPERED SANDED GLASS
8	PATIO / BALCONY DOORS - GLAZED SLIDING	WHITE WITH LOW E GLASS
9	HARDIE PANEL - SMOOTH TEXTURE	WHITE
10	PATIO SWING DOORS - GLAZED	WHITE WITH LOW E GLASS

CONTRACTOR SHALL VERIFY ALL DIMENSIONS ON SITE. DRAWINGS SHALL NOT BE SCALED.
ARCHITECT



3707 1ST AVENUE
BURNABY, BC V5C 3V6
ADMIN@LOVICKSCOTT.COM
604 298 3700 WWW.LOVICKSCOTT.COM
MEMBER OF THE AIBC, AAA, SAA, MAA
ARCHITECTURAL SEAL

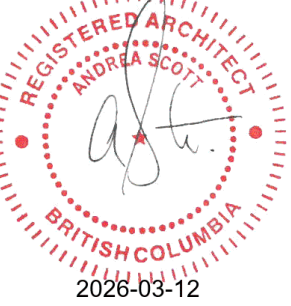

COPYRIGHT LOVICK SCOTT ARCHITECTS LTD. THIS MATERIAL IS AN INSTRUMENT OF SERVICE AND REMAINS AT ALL TIMES THE EXCLUSIVE PROPERTY OF LOVICK SCOTT ARCHITECTS LTD. REPRODUCTION OR RE-USE IS PROHIBITED WITHOUT THE WRITTEN CONSENT AND NAME OF LOVICK SCOTT ARCHITECTS LTD. INFORMATION SHOWN IS FOR USE ON THE DESIGNATED PROJECT ONLY.

DRAWN BY DS / SS APPROVED LSA
PROJECT

FINNERTY & EDGELOW

2331 EDGELOW STREET
SAANICH, BRITISH COLUMBIA
DRAWING

**SOUTH & WEST ELEVATIONS
BUILDING 2**

PROJECT NUMBER DRAWING NUMBER
24-016 A3.1

SCALE
1" = 10'-0"

DATE AUG 2024 REVISION MARCH 12TH, 2026