



THIS DOCUMENT HAS BEEN ELECTRONICALLY CERTIFIED WITH DIGITAL CERTIFICATE AND ENCRYPTION TECHNOLOGY AUTHORIZED BY THE ABC. THE AUTHORITATIVE ORIGINAL IS IN ELECTRONIC FORM. ANY PRINTED VERSION CAN BE RELED UPON AS A TRUE COPY OF THE ORIGINAL WHEN SUPPLIED BY DAAUSTUDIO ARCHITECTURE + URBANISM. BEARING IMAGES OF THE PROFESSIONAL SEAL AND DIGITAL CERTIFICATE OR WHEN PRINTED FROM THE DIGITALLY CERTIFIED ELECTRONIC FILE.

- General Notes**
- General information, dimensions & specifications on these drawings are subject to confirmation and are not to be used as part of construction contract documentation.
 - Refer to landscape architectural drawings for paving and plant materials information.
 - Refer to civil engineering site servicing drawing for utilities and frontage design information.



1 South Elevation (Normandy Road)
1 : 100


3 South Elevation (Courtyard)
1 : 100



2 East Elevation
1 : 100

MATERIAL PALETTE

MATERIAL LEGEND

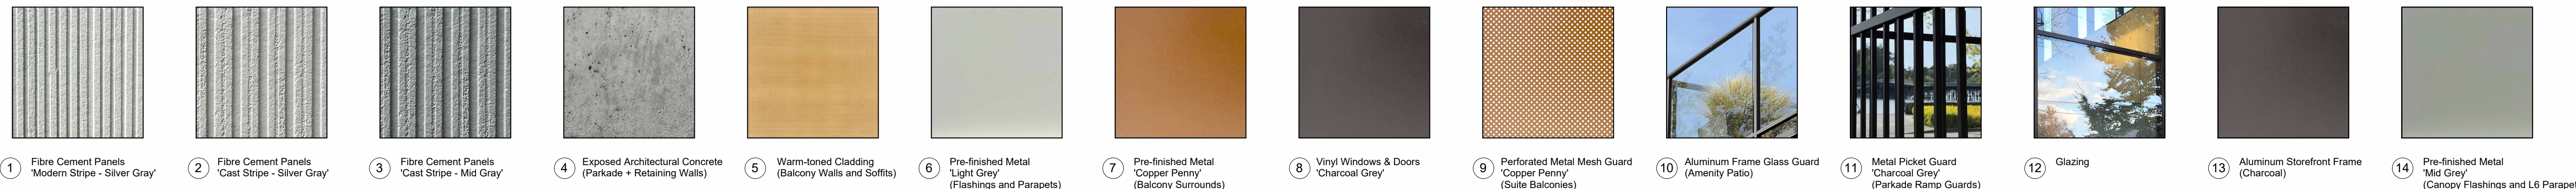

RECEIVED
JUNE 2 2026
PLANNING DEPT.
DISTRICT OF SAANICH

rev no	description	date
8	Rezoning DP Resubmission	26/06/01
4	Rezoning DP Resubmission	25/12/16
3	Rezoning DP Resubmission	25/09/19
2	Rezoning DP	25/04/20
1	Pre-Application	25/01/17

copyright reserved. these drawings and designs are and at all times remain the property of dAAUSTUDIO architecture + urbanism and may not be reproduced without written consent.

project name
Normandy Residential

530 Normandy, Saanich, BC

sheet title
Elevations

project no. #2461

scale 1 : 100

drawn by MZ

date issued 26/06/01

sheet no. A4.1



THIS DOCUMENT HAS BEEN ELECTRONICALLY CERTIFIED WITH DIGITAL CERTIFICATE AND ENCRYPTION TECHNOLOGY AUTHORIZED BY THE ABC. THE AUTHORITATIVE ORIGINAL IS IN ELECTRONIC FORM. ANY PRINTED VERSION CAN BE RELIED UPON AS A TRUE COPY OF THE ORIGINAL WHEN SUPPLIED BY DAUSTUDIO architecture + urbanism. BEARING IMAGES OF THE PROFESSIONAL SEAL AND DIGITAL CERTIFICATE OR WHEN PRINTED FROM THE DIGITALLY CERTIFIED ELECTRONIC FILE.

- General Notes**
- General information, dimensions & specifications on these drawings are subject to confirmation and are not to be used as part of construction contract documentation.
 - Refer to landscape architectural drawings for paving and plant materials information.
 - Refer to civil engineering site servicing drawing for utilities and frontage design information.



1 North Elevation (Normandy Creek)
1 : 100

2 North Elevation (Courtyard)
1 : 100



3 West Elevation
1 : 100

MATERIAL PALETTE

1	Fibre Cement Panels Modern Stripe - Silver Gray	2	Fibre Cement Panels Cast Stripe - Silver Gray	3	Fibre Cement Panels Cast Stripe - Mid Gray	4	Exposed Architectural Concrete (Parkade + Retaining Walls)	5	Warm-toned Cladding (Balcony Walls and Soffits)	6	Pre-finished Metal Light Grey/ (Flashing and Parapets)	7	Pre-finished Metal Copper Penny/ (Balcony Surrounds)	8	Vinyl Windows & Doors Charcoal Grey	9	Perforated Metal Mesh Guard Copper Penny/ (Suite Balconies)	10	Aluminum Frame Glass Guard (Amenity Patio)	11	Metal Picket Guard Charcoal Grey/ (Parkade Ramp Guards)	12	Glazing	13	Aluminum Storefront Frame (Charcoal)	14	Pre-finished Metal Mid Grey/ (Canopy Flashings and L6 Parapet)
---	--	---	--	---	---	---	---	---	--	---	--	---	--	---	--	---	---	----	---	----	---	----	---------	----	---	----	--

rev no	description	date
8	Rezoning DP Resubmission	26/06/01
4	Rezoning DP Resubmission	25/12/16
3	Rezoning DP Resubmission	25/09/19
2	Rezoning DP	25/04/20
1	Pre-Application	25/01/17

project name
Normandy Residential

530 Normandy, Saanich, BC

sheet title
Elevations

project no.	#2461
scale	1 : 100
drawn by	MZ
date issued	26/06/01
sheet no.	A4.2