


THIS DOCUMENT HAS BEEN ELECTRONICALLY CERTIFIED WITH DIGITAL CERTIFICATE AND ENCRYPTION TECHNOLOGY AUTHORIZED BY THE AIBC. THE AUTHORITY ORIGINAL IS IN ELECTRONIC FORM. ANY PRINTED VERSION CAN BE RELIED UPON AS A TRUE COPY OF THE ORIGINAL WHEN SUPPLIED BY ZIEGLER ARCHITECTURE INC., BEARING IMAGES OF THE PROFESSIONAL SEAL AND DIGITAL CERTIFICATE OR WHEN PRINTED FROM THE DIGITALLY CERTIFIED ELECTRONIC FILE.

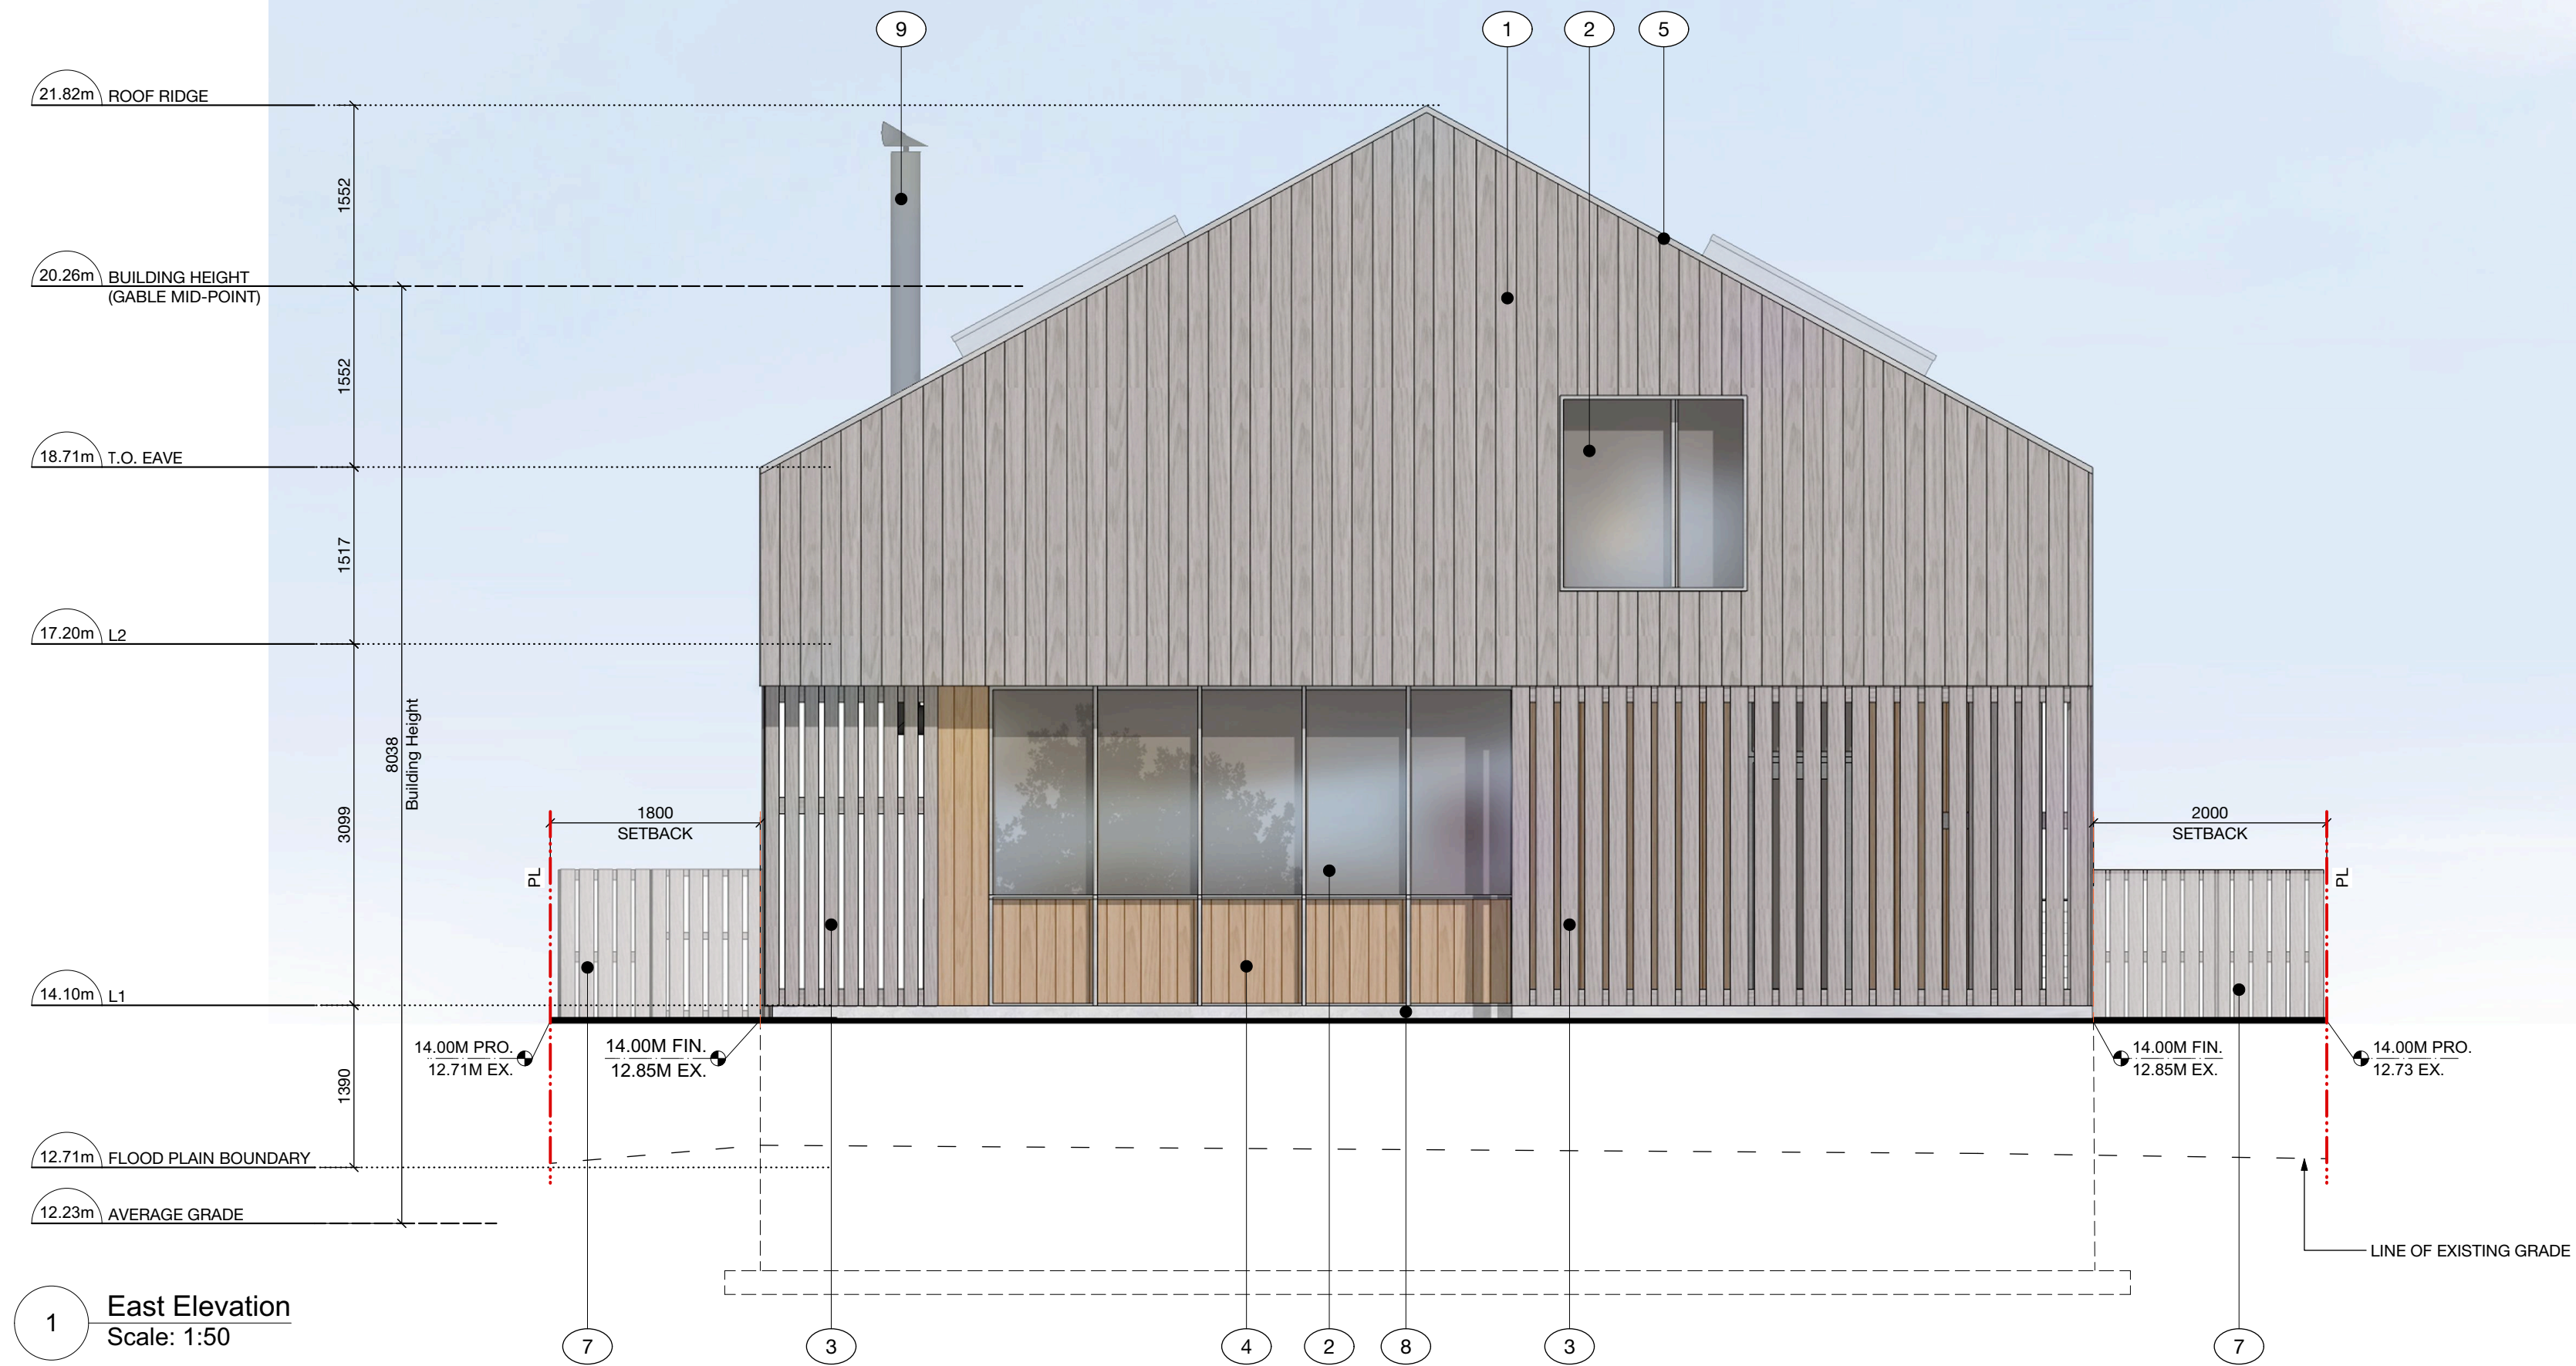

1 East Elevation
Scale: 1:50

- MATERIALS KEY**
- 1. VERTICAL T&G CEDAR - STAIN COLOUR WARM GREY
 - 2. ALUMINUM WINDOWS/DOORS - SILVER
 - 3. VERTICAL CEDAR SLATS - STAIN COLOUR WARM GREY
 - 4. VERTICAL T&G CEDAR - STAIN COLOUR WARM GREY
 - 5. PRE-FINISHED METAL FLASHINGS - SILVER
 - 6. PRE-FINISHED FLAT BAR AND HORIZONTAL CABLE - GAIRD - SILVER
 - 7. VERTICAL WOOD FENCE - WARM GREY
 - 8. ARCHITECTURAL CONCRETE
 - 9. PRE-FINISHED METAL CHIMNEY - CHARCOAL
 - 10. PRE-FINISHED STANDING SEAM METAL ROOF - GREY
 - 11. WOOD LANDSCAPE STAIRS
 - 12. TRANSLUCENT ROOF PANELS OVER EXTERIOR PORCH



2 South Elevation
Scale: 1:50

RECEIVED

JUNE 29 2026

PLANNING DEPT.
DISTRICT OF SAANICH

Floodplain House
4142 Gillie Road

sheet title
Elevations

project no. 2502

drawing file

scale As Noted

drawn by DZ

revision no.

sheet no. A3.0

June 26, 2026

THIS DOCUMENT HAS BEEN ELECTRONICALLY CERTIFIED WITH DIGITAL CERTIFICATE AND ENCRYPTION TECHNOLOGY AUTHORIZED BY THE AIBC. THE AUTHORITATIVE ORIGINAL IS IN ELECTRONIC FORM. ANY PRINTED VERSION CAN BE RELIED UPON AS A TRUE COPY OF THE ORIGINAL WHEN SUPPLIED BY ZIEGLER ARCHITECTURE INC., BEARING IMAGES OF THE PROFESSIONAL SEAL AND DIGITAL CERTIFICATE OR WHEN PRINTED FROM THE DIGITALLY CERTIFIED ELECTRONIC FILE.

MATERIALS KEY
1. VERTICAL T&G CEDAR - STAIN COLOUR WARM GREY
2. ALUMINUM WINDOWS/DOORS - SILVER
3. VERTICAL CEDAR SLATS - STAIN COLOUR WARM GREY
4. VERTICAL T&G CEDAR - STAIN COLOUR ACORN
5. PRE-FINISHED METAL FLASHINGS - SILVER
6. PRE-FINISHED FLAT BAR AND HORIZONTAL CABLE - GAURD - SILVER
7. VERTICAL WOOD FENCE - WARM GREY
8. ARCHITECTURAL CONCRETE
9. PRE-FINISHED METAL CHIMNEY - CHARCOAL
10. PRE-FINISHED STANDING SEAM METAL ROOF - GREY
11. WOOD LANDSCAPE STAIRS
12. TRANSLUCENT ROOF PANELS OVER EXTERIOR PORCH

2	Re-issued for DP	2026/06/26
1	Issued for DP	2026/06/19
rev no	description	date

Copyright Reserved. These drawings and designs are and at all times remain the property of Ziegler Architecture Inc. To be used for the project shown and may not be reproduced without written consent.

Floodplain House
4142 Gillie Road

sheet title
Elevations

project no. 2502

drawing file

scale As Noted

drawn by DZ

revision no.

June 26, 2026

sheet no.

A3.1

