



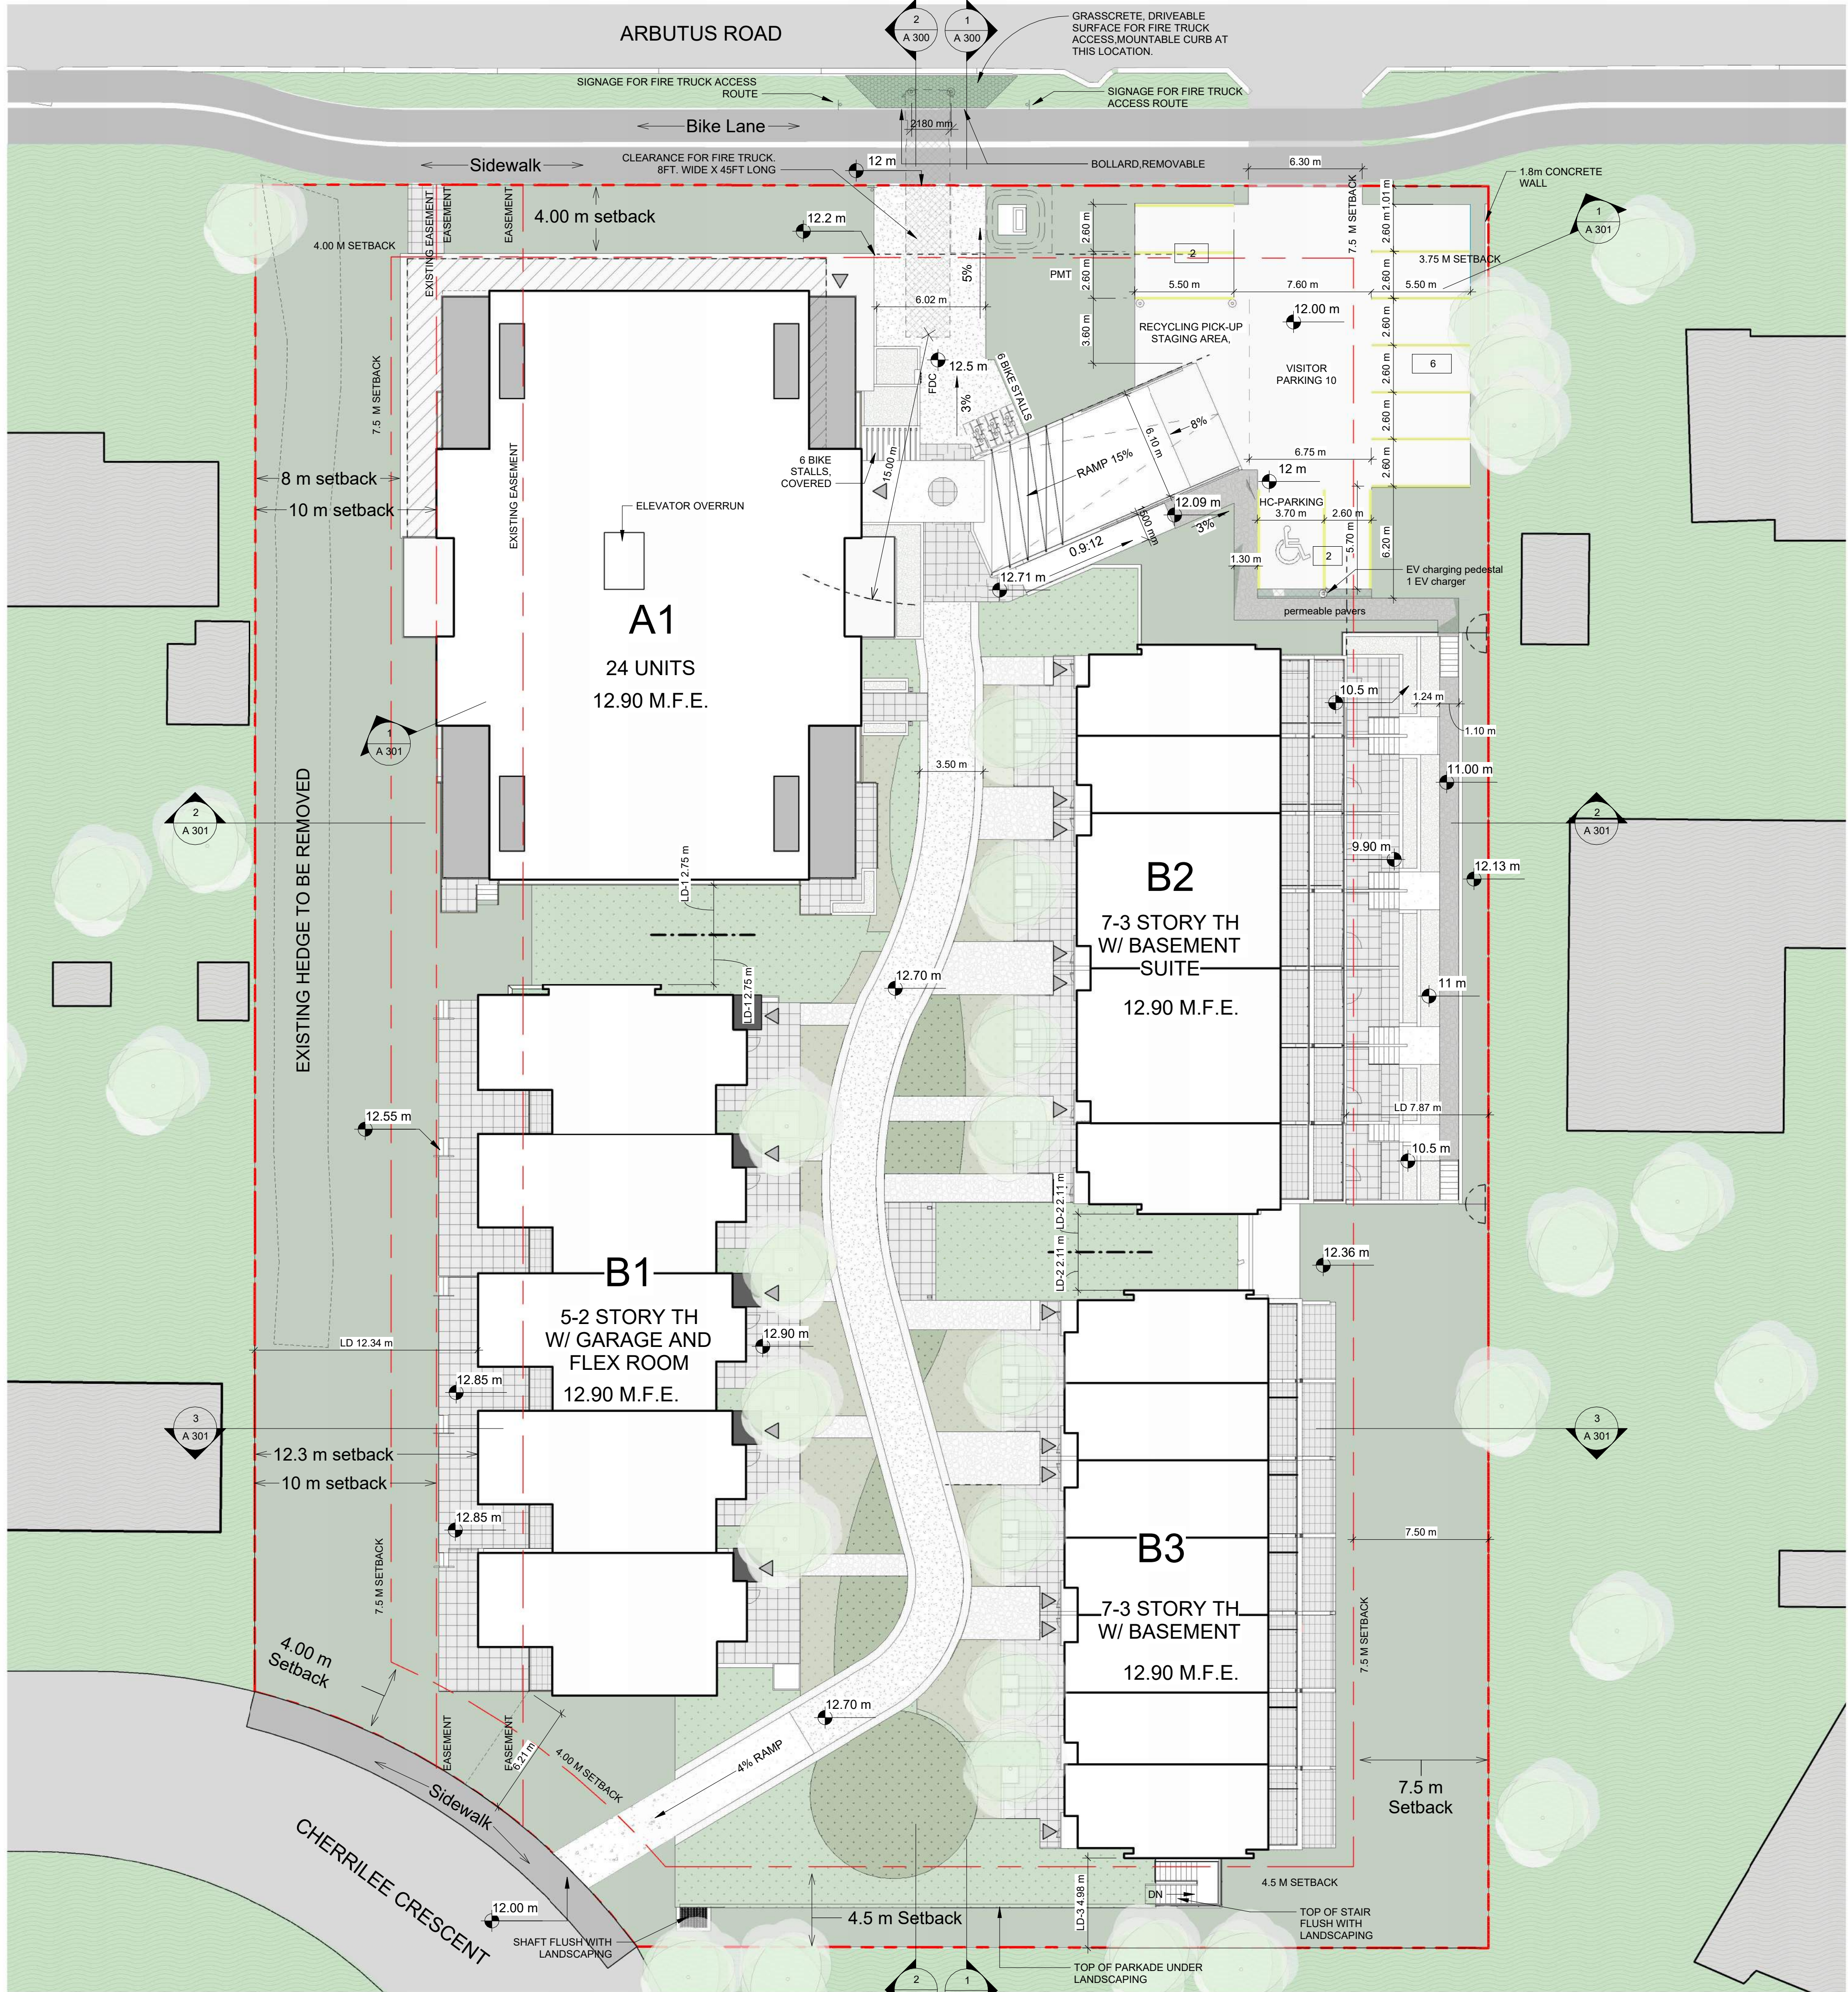

1 Site Plan
SCALE = 1 : 200

RECEIVED
May 21, 2025
PLANNING DEPT.
DISTRICT OF SAANICH

16	Deletion of entire Hedge	2025.05.09
15	Removal of Hedge	2025.04.24
14	Amended March 2025	2025.03.04
13	Added Bike Parking, frosted glass balconies, updated Setbacks	2025.01.07
12	Fire truck Access	2024.12.09
11	DP resubmission 02	2024.11.05
10	Fire Truck Access Route	2024.10.28
9	Hedge retained	2024.08.13
8	ADP comment, exterior ramp	2024.08.06
4	Revised Surface Parking	2024.05.30
3	Revised Apartment Bldg.	2024.05.30
DP8	ROAD 2 Cherrilee Crescent Frontage	2024.05.30
DP7	ROAD 1 Arbutus Frontage	2024.05.30
NO.	DESCRIPTION	DATE

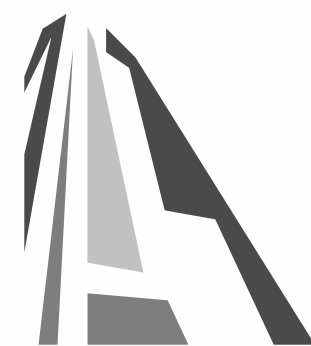

CASCADIA ARCHITECTS INC

Copyright reserved. These drawings and the design contained therein or which may be inferred therefrom are, and at all times remain, the exclusive property of Cascadia Architects Inc. Cascadia Architects holds the copyright and ownership in the said drawings, which cannot be used for any purpose without the express written consent of Cascadia Architects.

Residential Redevelopment

Mike Geric Construction
2625 Arbutus Rd.

Sheet Name
SITE PLAN

Date
May 09, 2025

Scale
Project #
2313

on
35.09
16

A 003

2025-05-09
5/9/2025 10:39:46 AM