



KEYNOTE LEGEND	
#	MATERIAL
01	CORRUGATED METAL PANEL [CHARCOAL FINISH]
02	CORRUGATED METAL PANEL [WHITE FINISH]
03	COMPOSITE PANEL [CHARCOAL FINISH]
04	COMPOSITE PANEL [WHITE FINISH]
05	LOW-E TRANSPARENT GLAZING
06	GLASS RAILING SYSTEM
07	GREY SPANDREL PANELS
08	SLIDING GLASS DOOR
09	PREFINISHED METAL DOOR
10	LOUVRES (CHARCOAL FINISH)

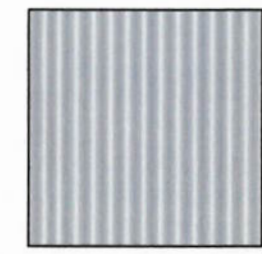

WHITE CORRUGATED METAL PANEL
REFER TO RENDERINGS & MATERIAL BOARD
FOR DETAILS

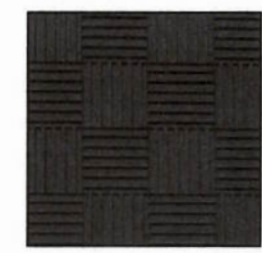

CHARCOAL CORRUGATED METAL PANEL
(WOVEN PATTERN)
REFER TO RENDERINGS & MATERIAL BOARD
FOR DETAILS

RECEIVED
JAN 09 2025
PLANNING DEPT.
DISTRICT OF SAANICH

MGBA
MALLEN GOWING BERZINS
ARCHITECTURE INCORPORATED
ARCHITECTURE + INTERIOR DESIGN
300 - 7 EAST 8TH AVENUE, VANCOUVER, BC, CA
1725 GOVERNMENT STREET, VICTORIA, BC, CA
MGBA.COM INFO@MGBA.COM T: 604.484.8285



CERTIFIED PROFESSIONAL	
REV	DESCRIPTION
1	2024-12-20 ISSUED FOR DP
2	2024-12-20 ISSUED FOR DP
DRAWINGS AND SPECIFICATIONS, AS INSTRUMENTS OF SERVICE, ARE THE PROPERTY OF MALLEN GOWING BERZINS ARCHITECTURE INCORPORATED. THE COPYRIGHT IN THE SAME REMAINS RESERVED TO THEM. NO REPRODUCTION IS ALLOWED WITHOUT THE PERMISSION OF MALLEN GOWING BERZINS ARCHITECTURE INCORPORATED AND WHEN MADE MUST BEAR ITS NAME. ALL PRINTS TO BE RETURNED.

THIS DRAWING MUST NOT BE SCALED. THE CONTRACTOR IS TO VERIFY ALL DRAWING DIMENSIONS AND DATA NOTED HEREIN WITH CONDITIONS ON THE SITE AND IS HELD RESPONSIBLE FOR REPORTING DISCREPANCIES TO MALLEN GOWING BERZINS ARCHITECTURE INCORPORATED. THIS DRAWING IS NOT TO BE USED FOR CONSTRUCTION PURPOSES UNTIL SIGNED BY THE CONSULTANT.


MAXCELLENT GROUP
TILlicum VILLAGE
3488 Tillicum Road
Victoria, British Columbia
V8Z 1J8

EXTERIOR ELEVATIONS


PROJECT NO.	24089
DATE	DECEMBER 20, 2024
SCALE	As indicated
DRAWING NO.	DP.204
REVISION	1

*PER SAANICH SIGNAGE BYLAW #8789 - SECTION 12 - SIGN DISTRICT D.


2 SOUTH CRU SIGNAGE
DP.204 SCALE: 1:100

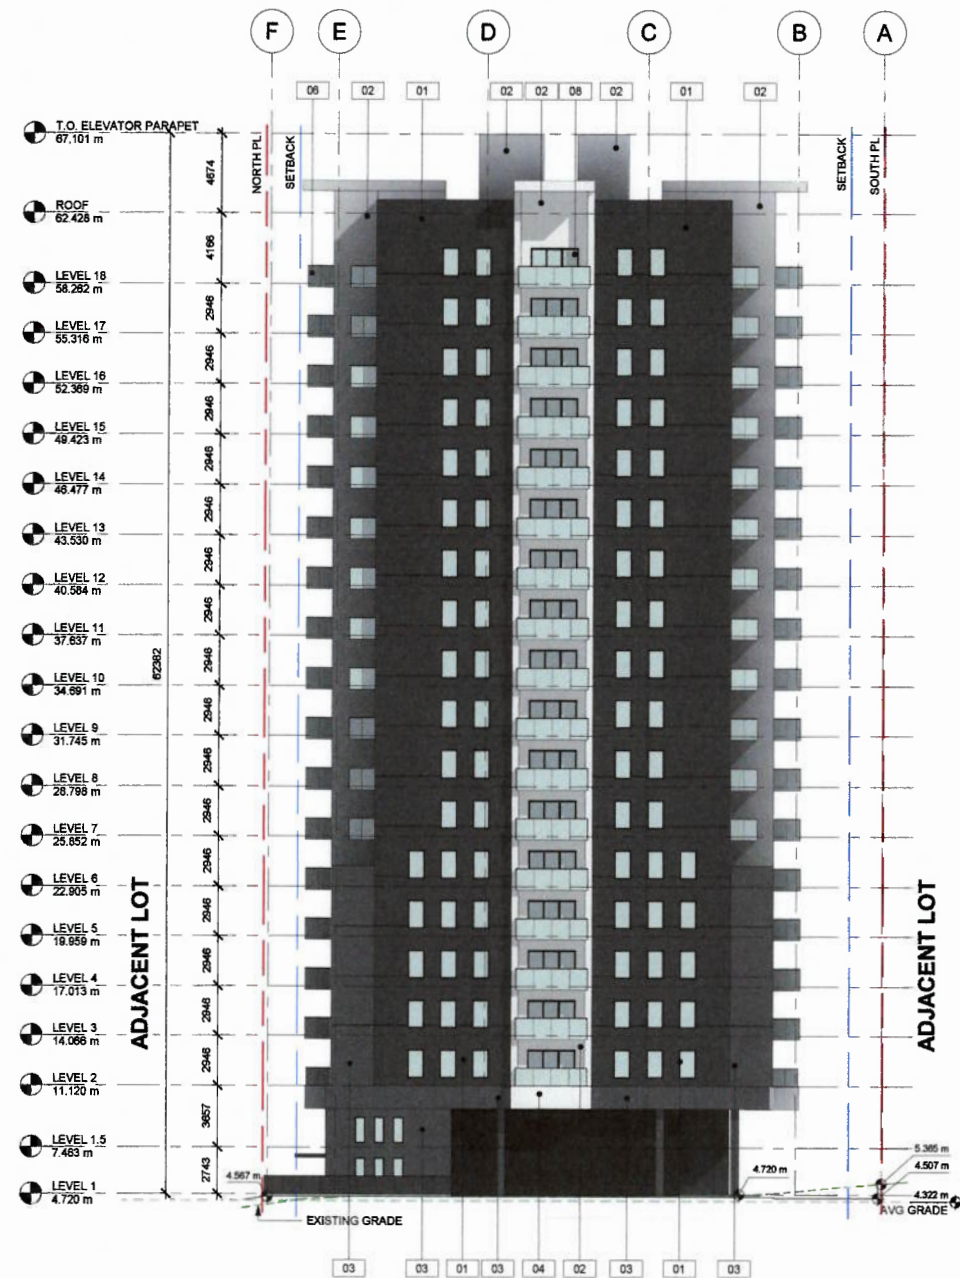

1 WEST ELEVATION
DP.205 SCALE 1:200

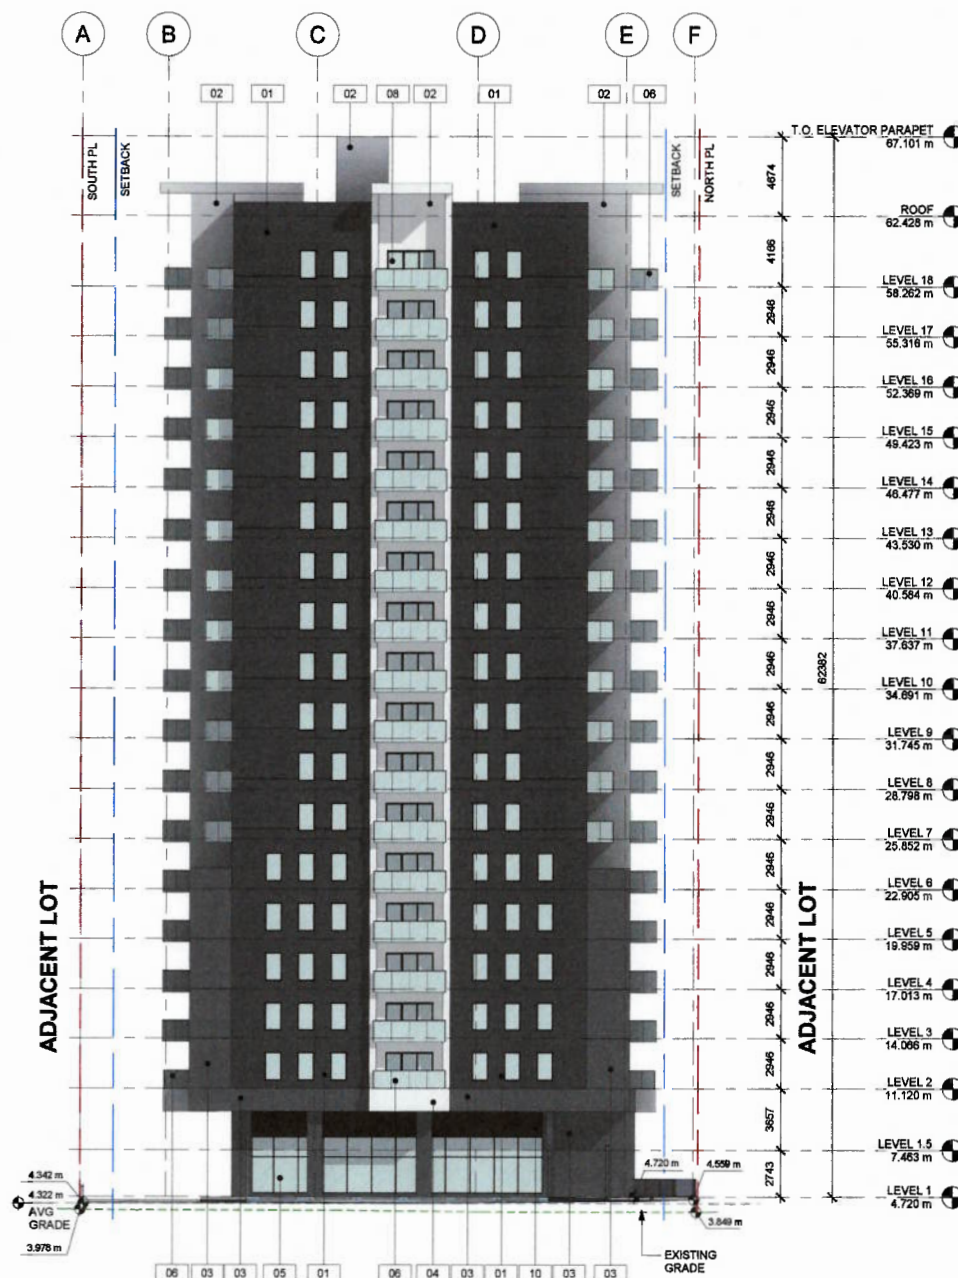

2 EAST ELEVATION
DP.205 SCALE 1:200

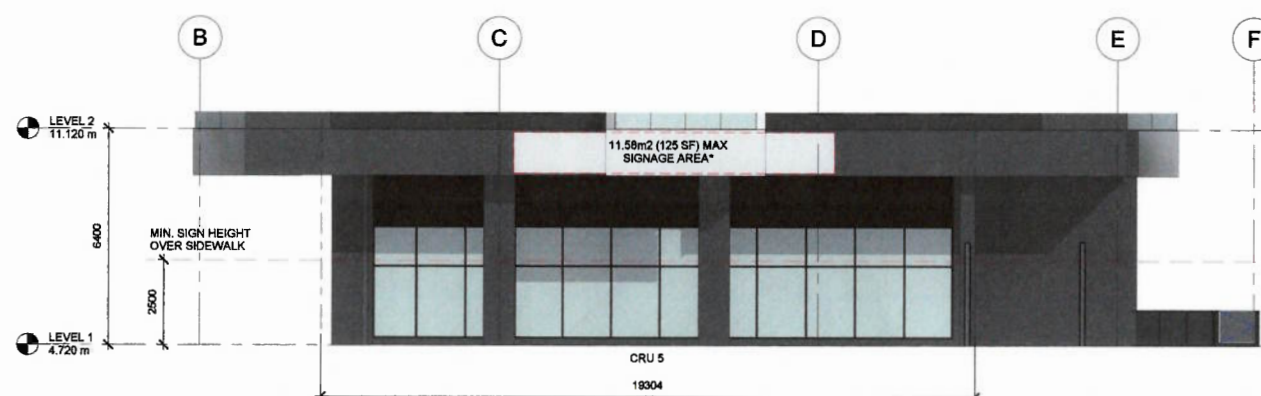

3 EAST CRU SIGNAGE
DP.205 SCALE 1:200

KEYNOTE LEGEND	
#	MATERIAL
01	CORRUGATED METAL PANEL [CHARCOAL FINISH]
02	CORRUGATED METAL PANEL [WHITE FINISH]
03	COMPOSITE PANEL [CHARCOAL FINISH]
04	COMPOSITE PANEL [WHITE FINISH]
05	LOW-E TRANSPARENT GLAZING
06	GLASS RAILING SYSTEM
07	GREY SPANDREL PANELS
08	SLIDING GLASS DOOR
09	PREFINISHED METAL DOOR
10	LOUVRES (CHARCOAL FINISH)

MGBA
MALLEN GOWING BERZINS
ARCHITECTURE INCORPORATED
ARCHITECTURE + INTERIOR DESIGN
300 - 7 EAST 6TH AVENUE, VANCOUVER, BC, CA
1725 GOVERNMENT STREET, VICTORIA, BC, CA
MGBA.COM INFO@MGBA.COM T: 604.484.8285



CERTIFIED PROFESSIONAL	
DATE	2024-12-20
REV	1
DESCRIPTION	ISSUED FOR DP
DATE	2024-12-20
REV	1
DESCRIPTION	ISSUED FOR DP

DRAWINGS AND SPECIFICATIONS, AS INSTRUMENTS OF SERVICE, ARE THE PROPERTY OF MALLEN GOWING BERZINS ARCHITECTURE INCORPORATED. THE COPYRIGHT IN THE SAME IS RESERVED TO THEM. NO REPRODUCTION IS ALLOWED WITHOUT THE PERMISSION OF MALLEN GOWING BERZINS ARCHITECTURE INCORPORATED AND WHEN MADE MUST BEAR ITS NAME. ALL PRINTS TO BE RETURNED.

THIS DRAWING MUST NOT BE SCALED. THE CONTRACTOR IS TO VERIFY ALL DIMENSIONS AND DATA NOTED HEREON WITH CONDITIONS ON THE SITE AND IS HELD RESPONSIBLE FOR REPORTING DISCREPANCIES TO MALLEN GOWING BERZINS ARCHITECTURE INCORPORATED. THIS DRAWING IS NOT TO BE USED FOR CONSTRUCTION PURPOSES UNTIL SIGNED BY THE CONTRACTOR.


PROJECT
MAXCELLENT GROUP
TILlicum VILLAGE
3488 Tillicum Road
Victoria, British Columbia
V8Z 1J8

SHEET TITLE
EXTERIOR
ELEVATIONS

DATE DECEMBER 20, 2024	PROJECT NO. 24089
SCALE As indicated	REVISION
DRAWING NO. DP.205	1



*PER SAANICH SIGNAGE BYLAW #8789 - SECTION 12 - SIGN DISTRICT D.

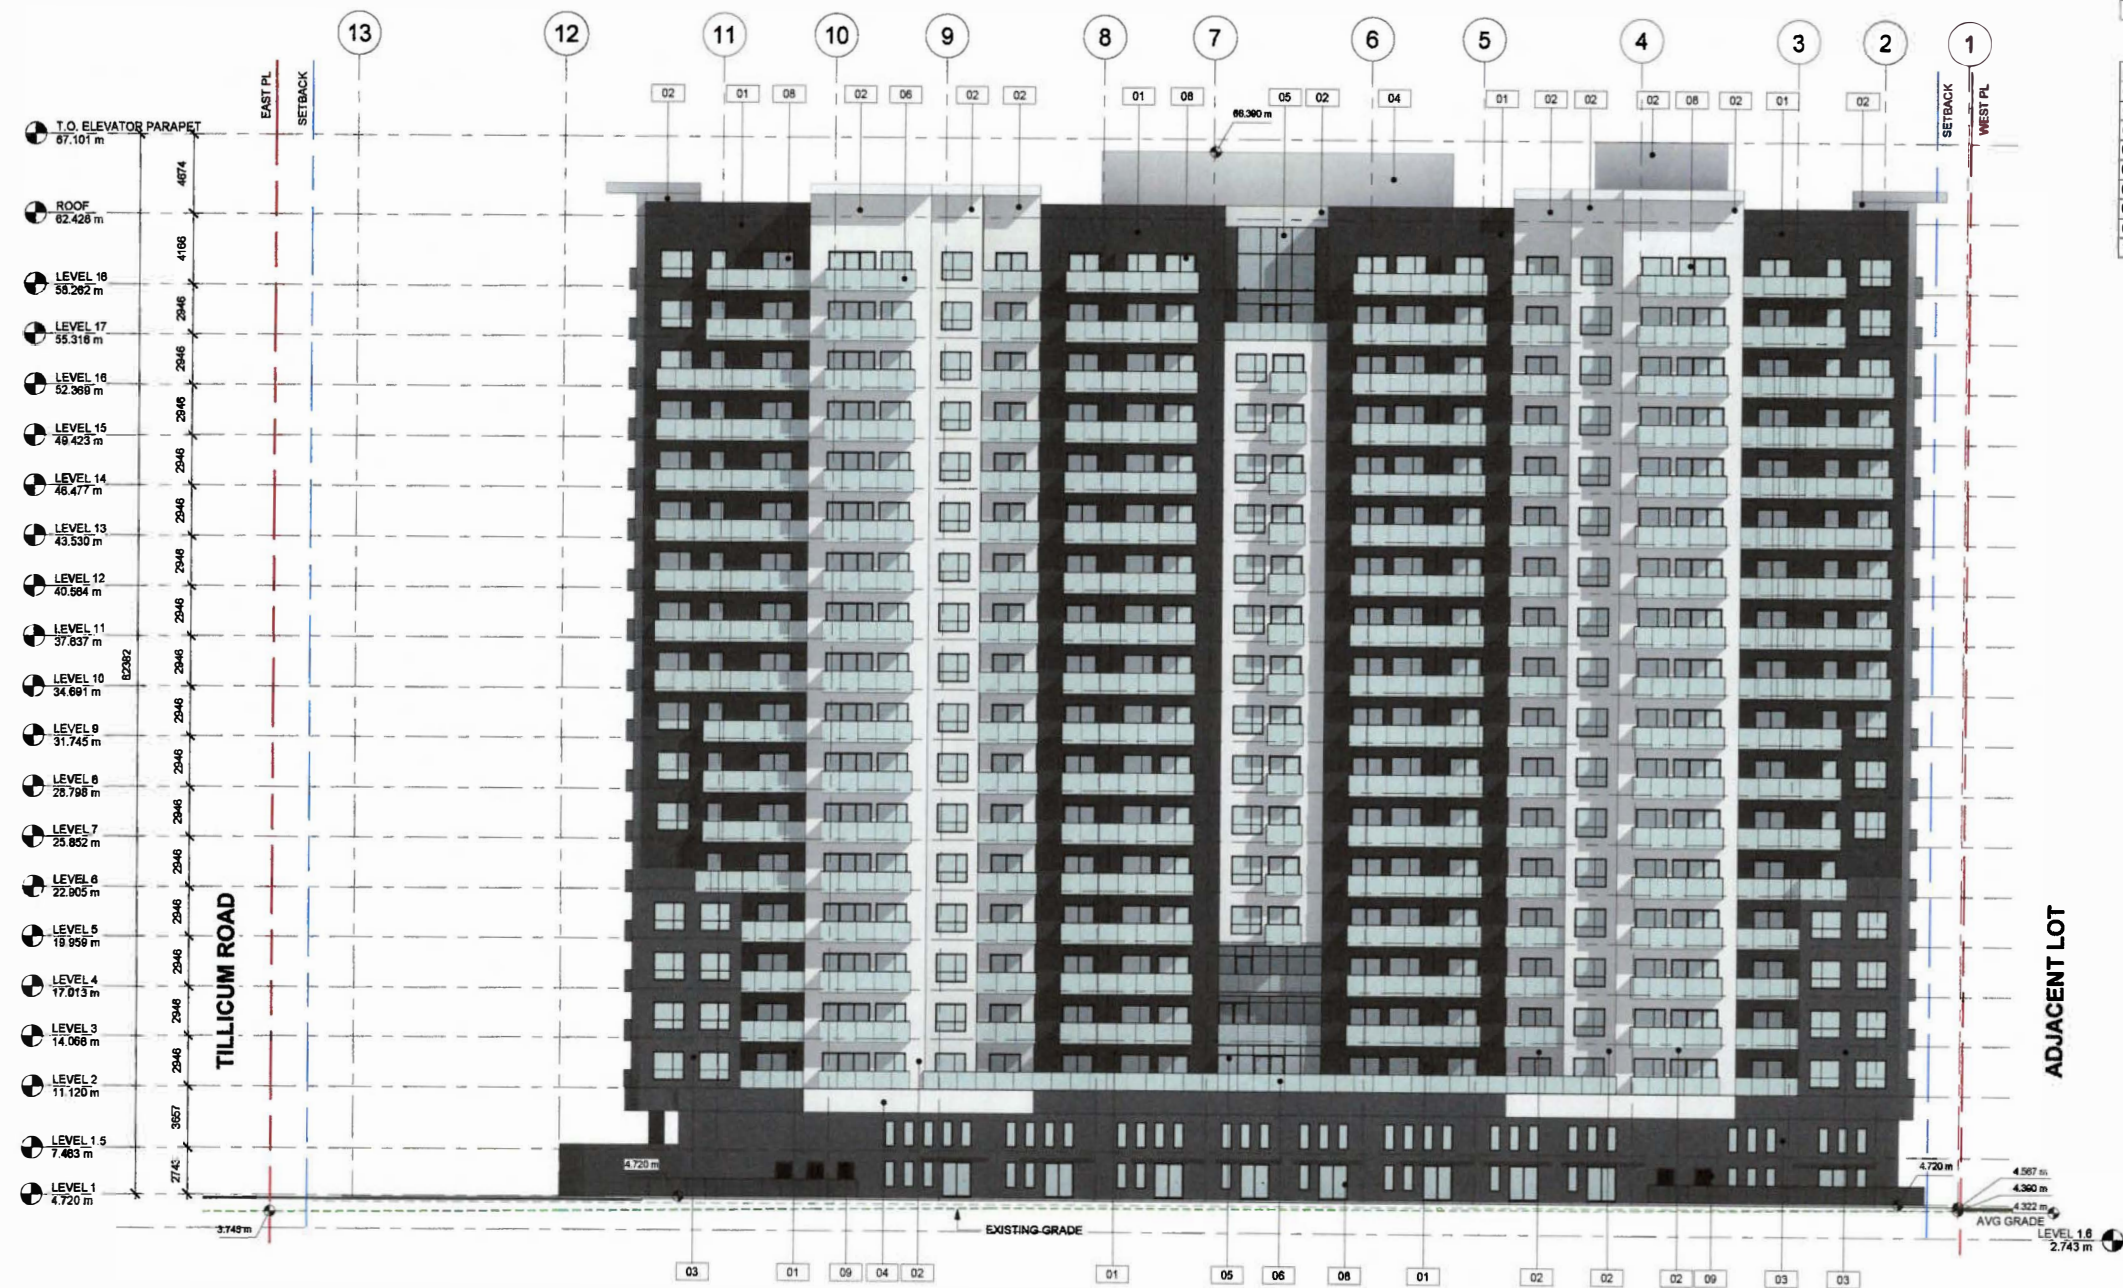

KEYNOTE LEGEND	
#	MATERIAL
01	CORRUGATED METAL PANEL [CHARCOAL FINISH]
02	CORRUGATED METAL PANEL [WHITE FINISH]
03	COMPOSITE PANEL [CHARCOAL FINISH]
04	COMPOSITE PANEL [WHITE FINISH]
05	LOW-E TRANSPARENT GLAZING
06	GLASS RAILING SYSTEM
07	GREY SPANDREL PANELS
08	SLIDING GLASS DOOR
09	PREFINISHED METAL DOOR
10	LOUVRES (CHARCOAL FINISH)

MGBA
MALLEN GOWING BERZINS
ARCHITECTURE INCORPORATED
ARCHITECTURE + INTERIOR DESIGN
300 - 7 EAST 6TH AVENUE, VANCOUVER, BC, CA
1725 GOVERNMENT STREET, VICTORIA, BC, CA
MGBA.COM INFO@MGBA.COM T: 604 484 8285



CERTIFIED PROFESSIONAL	
DATE	DESCRIPTION
2024-12-20	ISSUED FOR DP
2024-12-20	ISSUED FOR DP

THIS DRAWING MUST NOT BE REPRODUCED OR TRANSMITTED IN ANY FORM OR BY ANY MEANS, ELECTRONIC OR MECHANICAL, INCLUDING PHOTOCOPYING, RECORDING, OR BY ANY INFORMATION STORAGE AND RETRIEVAL SYSTEM, WITHOUT THE WRITTEN PERMISSION OF MALLEN GOWING BERZINS ARCHITECTURE INCORPORATED. THIS DRAWING IS NOT TO BE USED FOR CONSTRUCTION PURPOSES UNTIL SIGNED BY THE CONSULTANT.

PROJECT
**MAXCELLENT GROUP
TILlicum VILLAGE**
3488 Tillicum Road
Victoria, British Columbia
V8Z 1J6

EXTERIOR ELEVATIONS	
PROJECT NO.	24089
DATE	DECEMBER 20, 2024
SCALE	1:200
DRAWN BY	REVISION
DP.206	1

1 NORTH ELEVATION
DP.206 SCALE 1:200

