





1 Northwest Elevation
Scale: 1:100

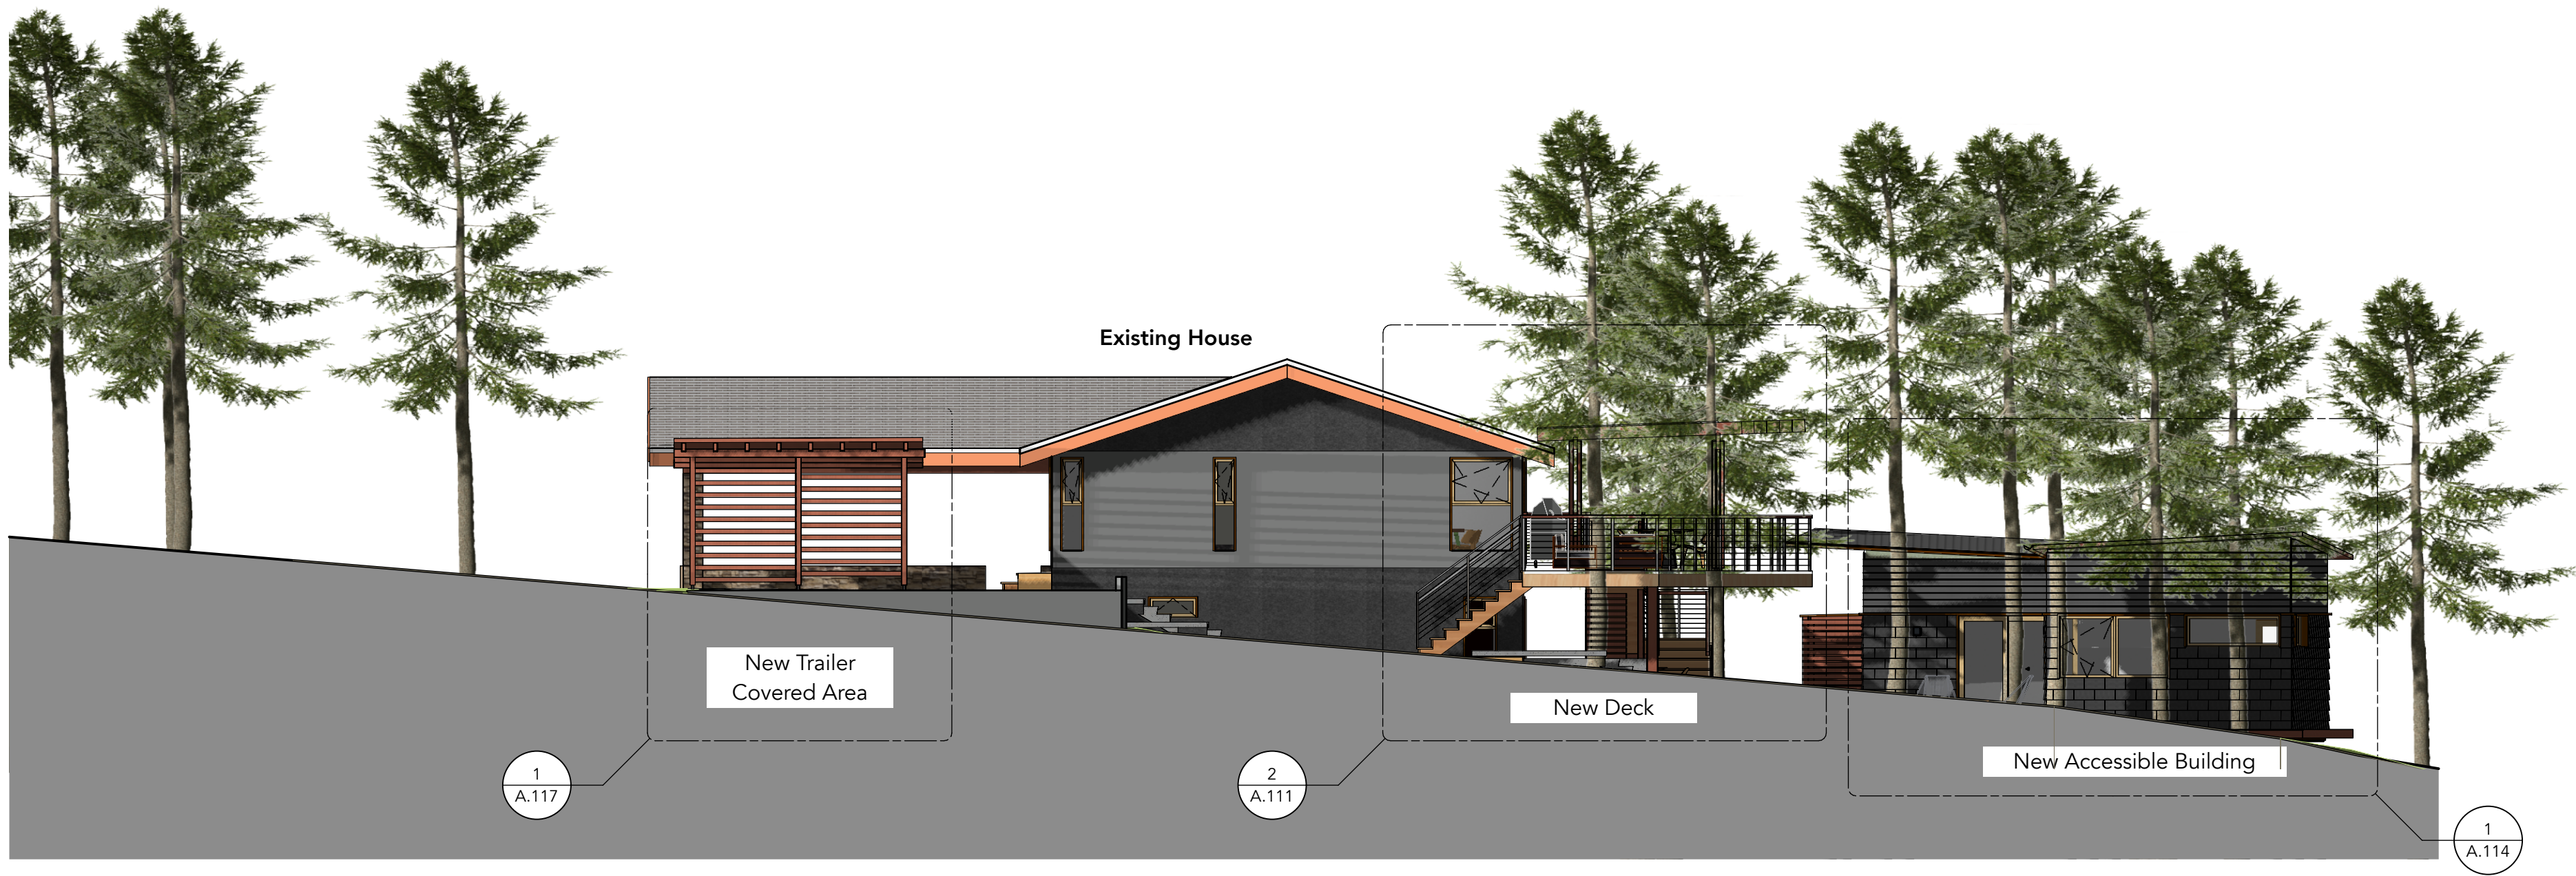

2 Northwest Elevation
Scale: 1:100

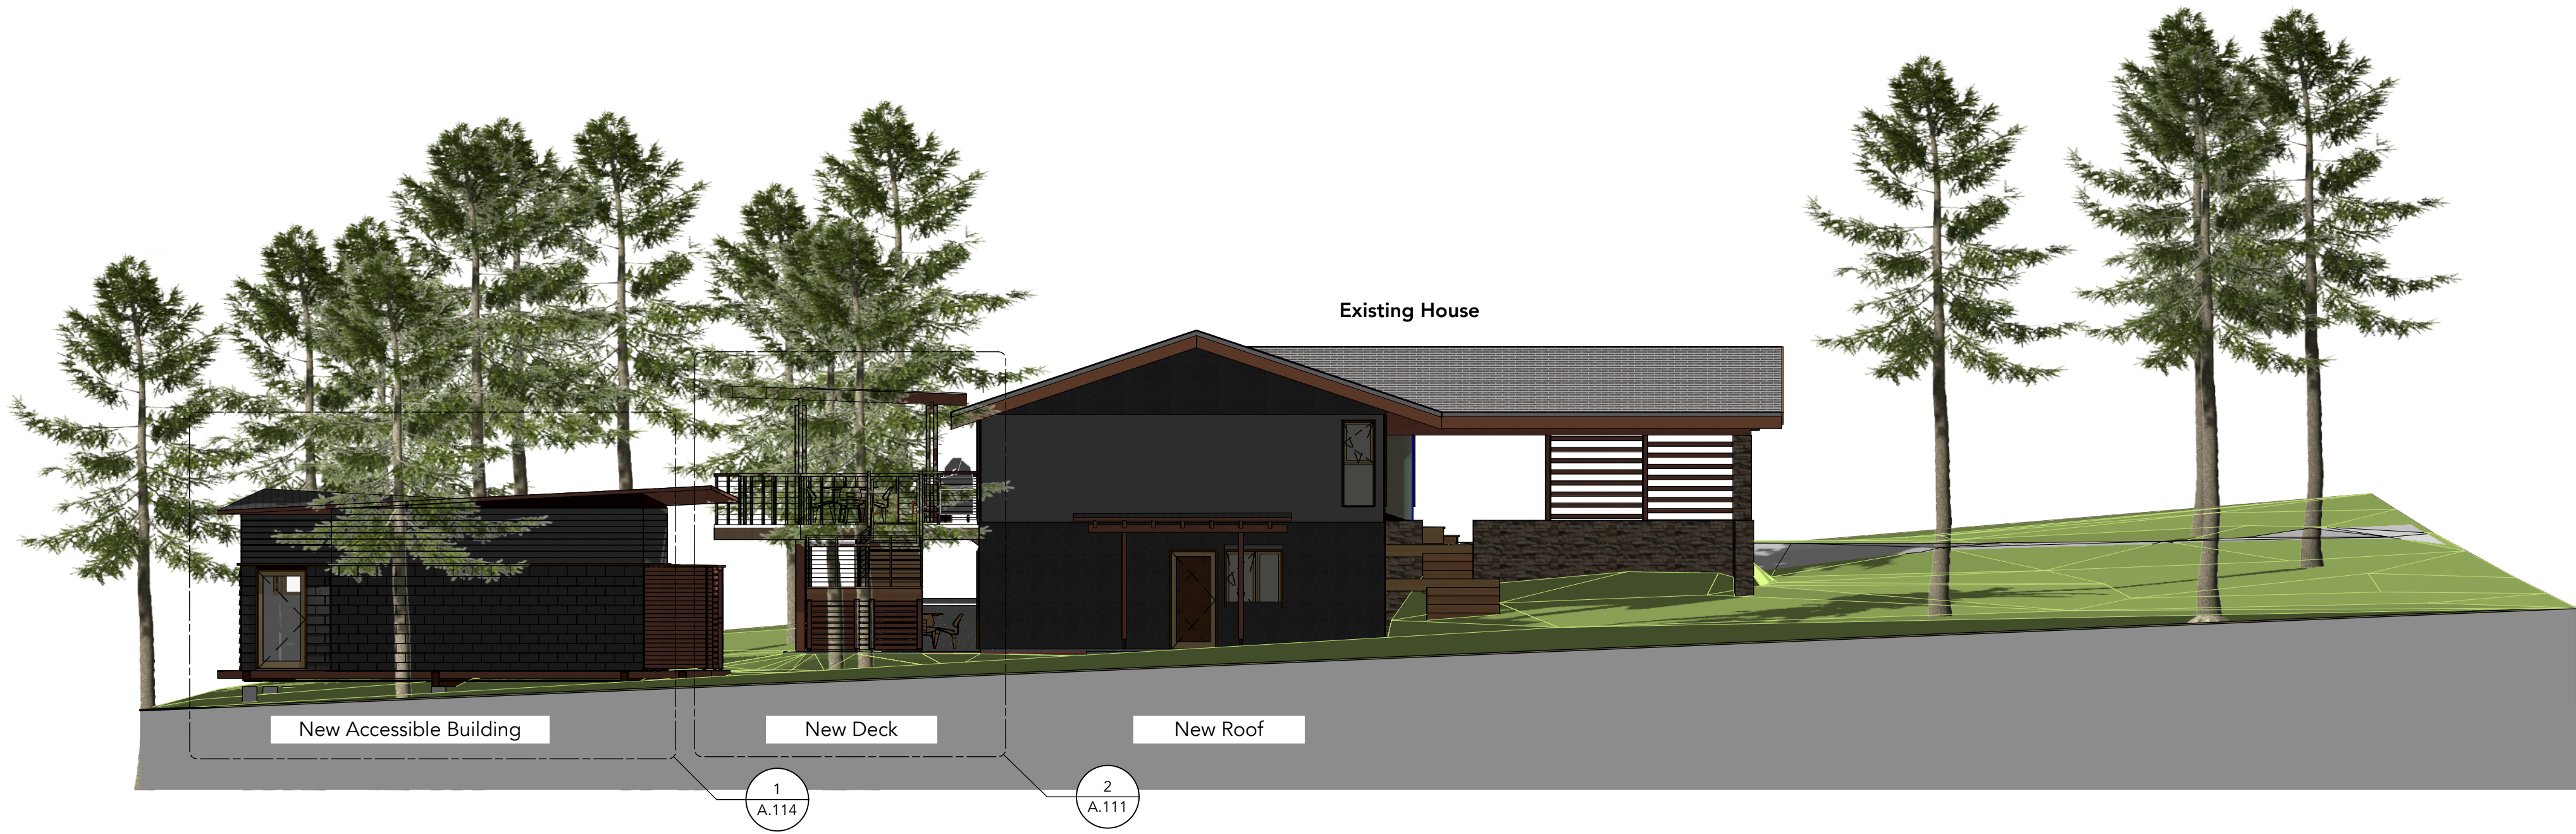

OEM Architecture Office Inc.
1225 Greig Avenue
Brentwood Bay, BC Canada,
V8M 1J6
778.350.3933
info@oemarchitectureoffice.com

SEAL:

NOTES:

This drawing is the property of OEM Architecture Office Inc. and may not be reproduced without their written permission. All designs and all other information shown on this drawing are for use on the specified project only.

Prior to commencement of the Work, the Contractor shall review and verify all dimensions, datums, and levels and report any discrepancies to the attention of the Architect for clarification before proceeding with the Work.

This drawing is not to be used for construction until issued for that purpose by the Architect.

Do not scale drawings.

Client:

Katie Prueter & Thomas Csercsics

981 Kentwood Terrace, Victoria, BC V8Y 1A5

RECEIVED
JULY 28 2026
PLANNING DEPT.
DISTRICT OF SAANICH

A 2026-07-28 Issued for DP Variance

No. Date Issue

Project information:

2026.03

Csercsics Prueter Residence
981 Kentwood Terrace, Victoria, BC V8Y 1A5

Site Elevations

A.101

Print Date: 2026-07-28 Scale: 1:100

Drawn By: OEM Check By: OEM