


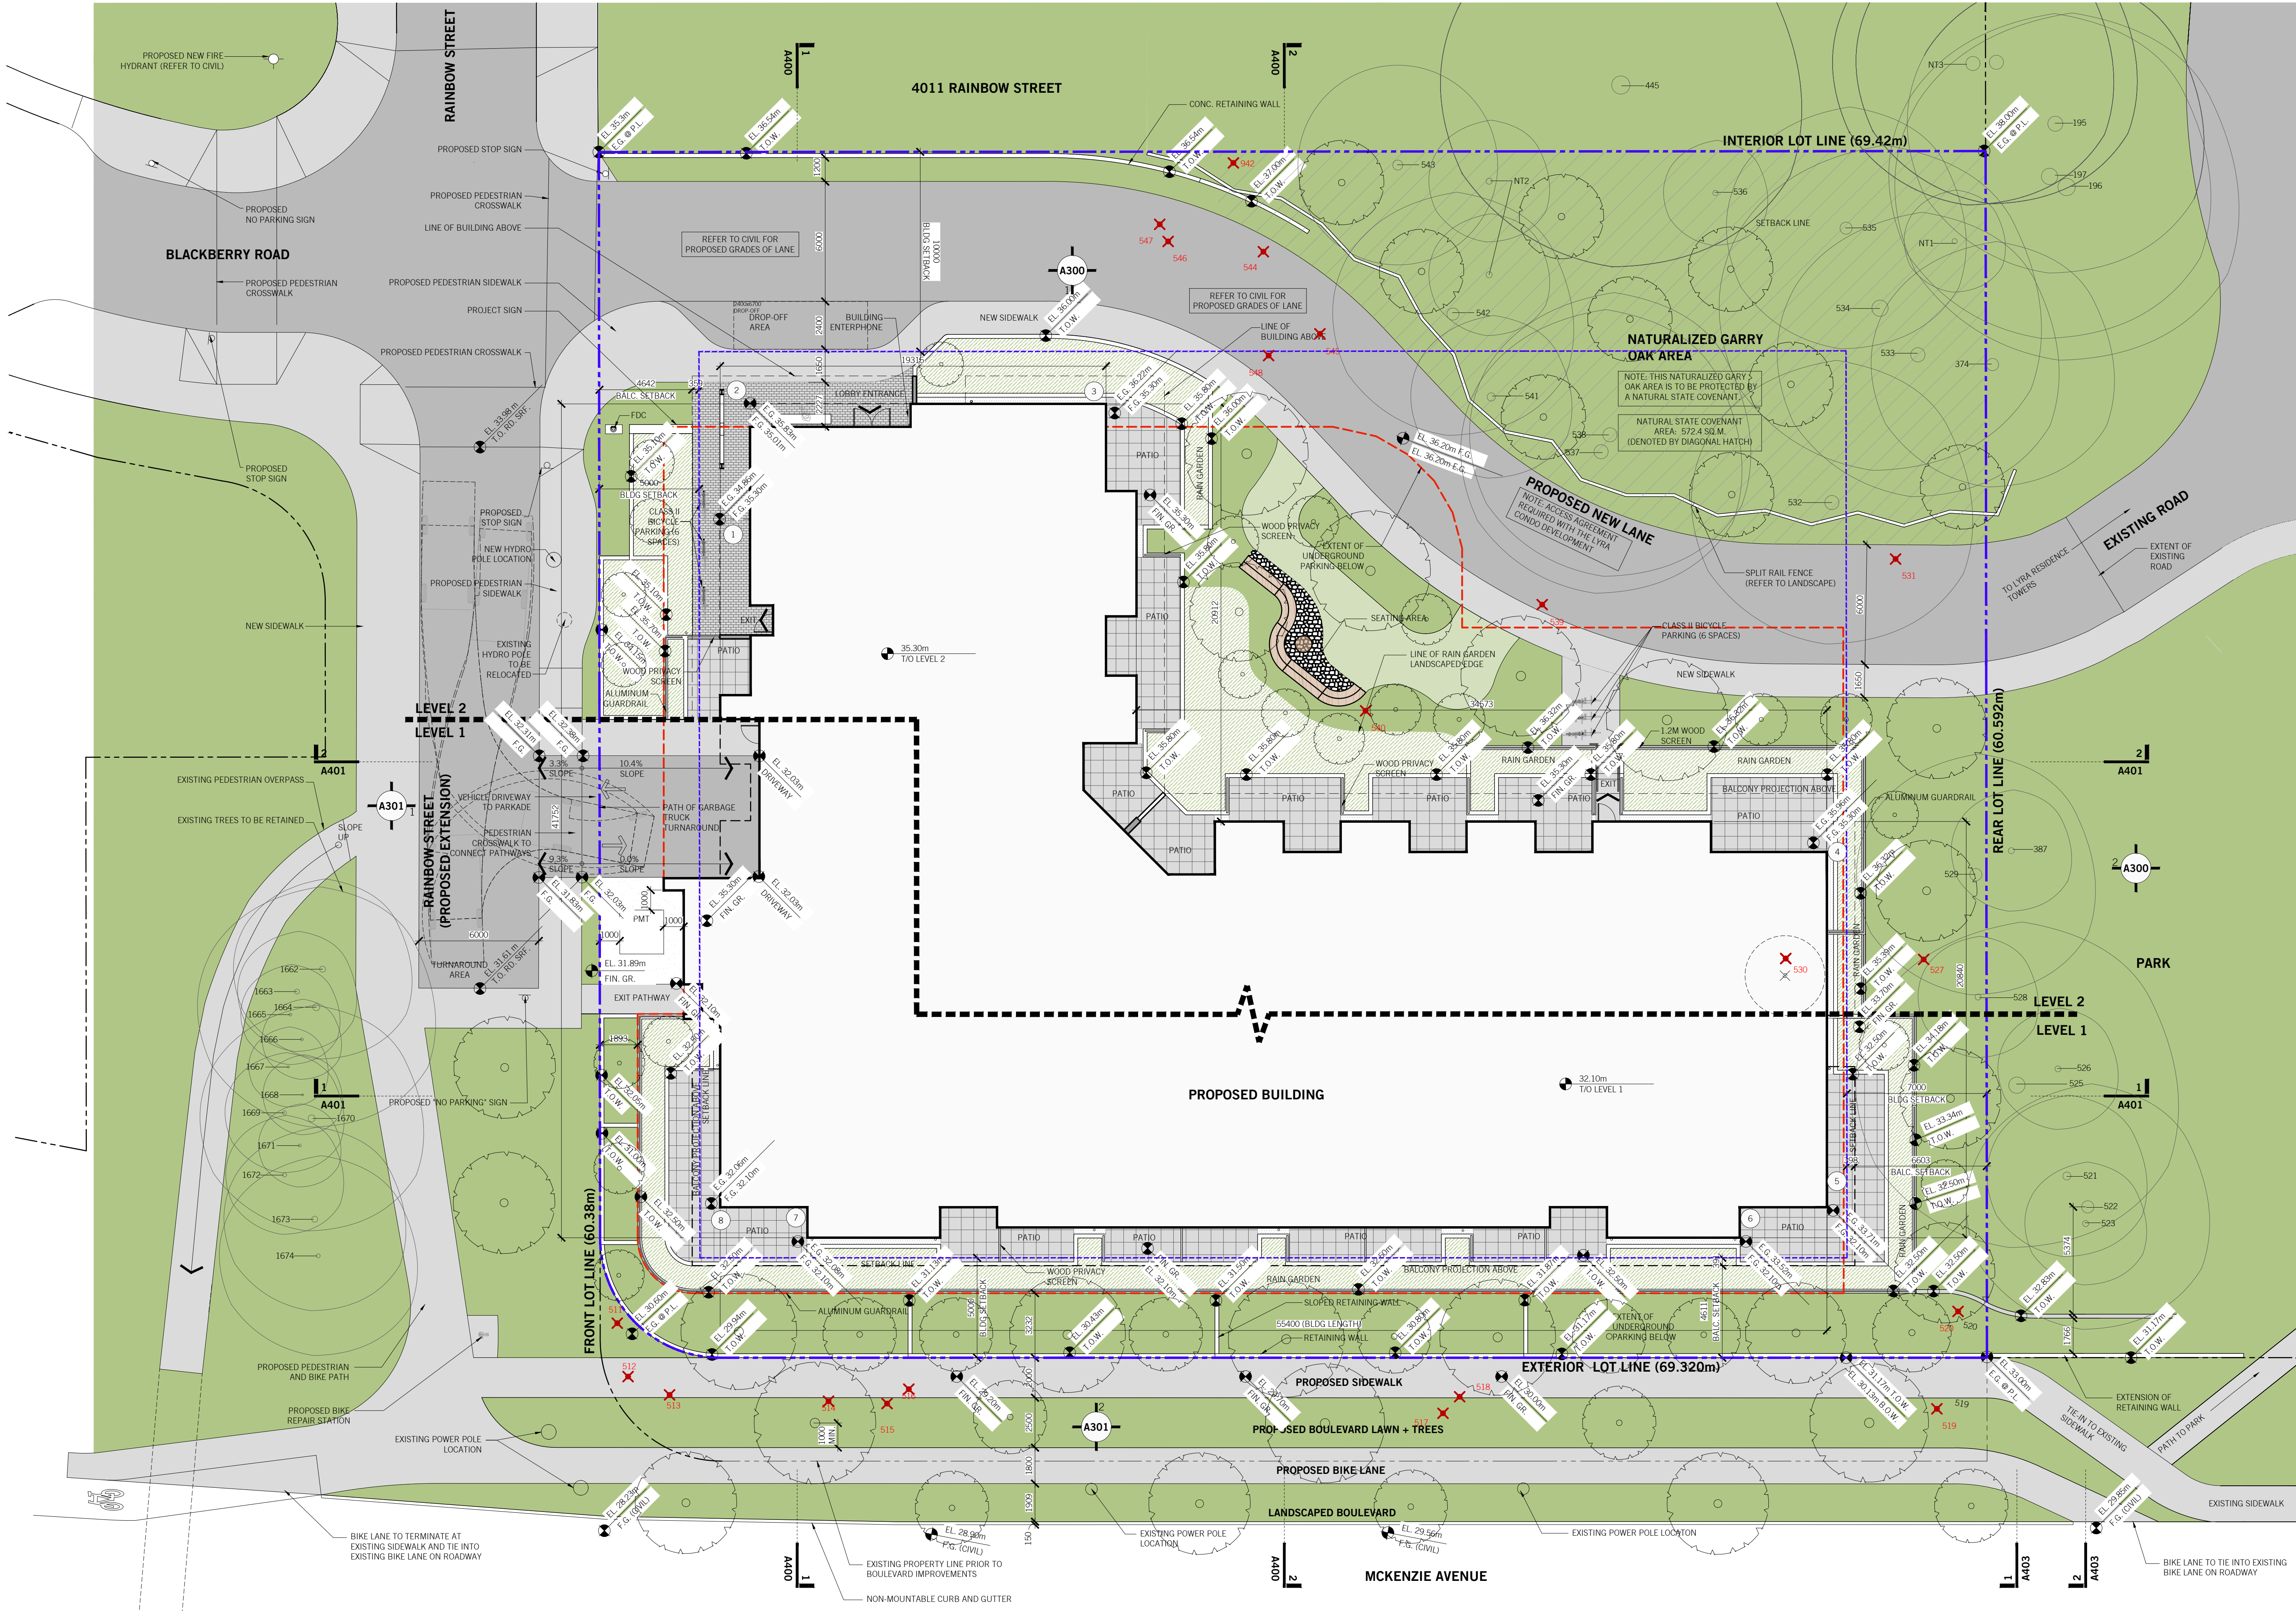

TREE LEGEND

- EXISTING TREES TO BE REMOVED
- EXISTING TREE TO REMAIN
- PROPOSED NEW TREE

SEAL:

2026-06-19	RE-ISSUED FOR DP
2025-12-05	RE-ISSUED FOR DP
2025-01-29	RE-ISSUED FOR DP
2024-01-12	ISSUED FOR DP
NO. DATE:	DESCRIPTION:

UWA
URBAN WEST ARCHITECTURE

VANCOUVER
102-1688 WEST 1ST AVE
VANCOUVER BC V6J 1G1
T 604 603 1332

VICTORIA
2822 PRIOR ST
VICTORIA BC V8T 3Y3
T 604 603 1332

THIS DRAWING IS THE EXCLUSIVE PROPERTY OF URBAN WEST ARCHITECTURE INC. AND MAY NOT BE REPRODUCED, COPIED OR LOANED WITHOUT WRITTEN PERMISSION FROM URBAN WEST ARCHITECTURE INC. THIS DRAWING MUST NOT BE SCALE. THE GENERAL CONTRACTOR SHALL VERIFY ALL DIMENSIONS, DATUMS, AND LEVELS PRIOR TO COMMENCEMENT OF WORK. ALL ERRORS AND OMISSIONS MUST BE REPORTED IMMEDIATELY TO URBAN WEST ARCHITECTURE INC. THIS DRAWING IS TO BE USED IN CONJUNCTION WITH ALL OTHER DRAWINGS AND SPECIFICATIONS. THESE DRAWINGS ARE NOT VALID FOR CONSTRUCTION UNLESS RAINBOW DESCRIPTION INDICATES - ISSUED FOR CONSTRUCTION. ALL WORK TO COMPLY WITH MUNICIPAL STANDARDS.

DATE:	2026-07-03	PROJECT NO.	2016-003
ISSUE:	RE-ISSUED FOR DP	SCALE:	1:150
DRAWN BY:	BC	CHECKED BY:	JB

RAINBOW HILL RESIDENCES
804, 812 & 820 MCKENZIE AVE / 4007 RAINBOW ST
SAANICH, BC

A012
SITE PLAN

RECEIVED
JULY 3 2026
PLANNING DEPT.
DISTRICT OF SAANICH