




RECEIVED
NOV 07 2024
PLANNING DEPT.
DISTRICT OF SAANICH

ABBREVIATIONS
G.F.E. GARAGE FLOOR ELEVATION
L1.E. LEVEL ONE ELEVATION
D.E. DESIGN ELEVATION

GENERAL NOTES
1) ALL RESIDENTIAL PARKING STALLS TO BE PROVIDED WITH ROUGH-IN FOR EV CHARGING (ALL ELECTRIC VEHICLE STALLS TO BE ENERGIZED WITH A MINIMUM CHARGING LEVEL OF 12M)

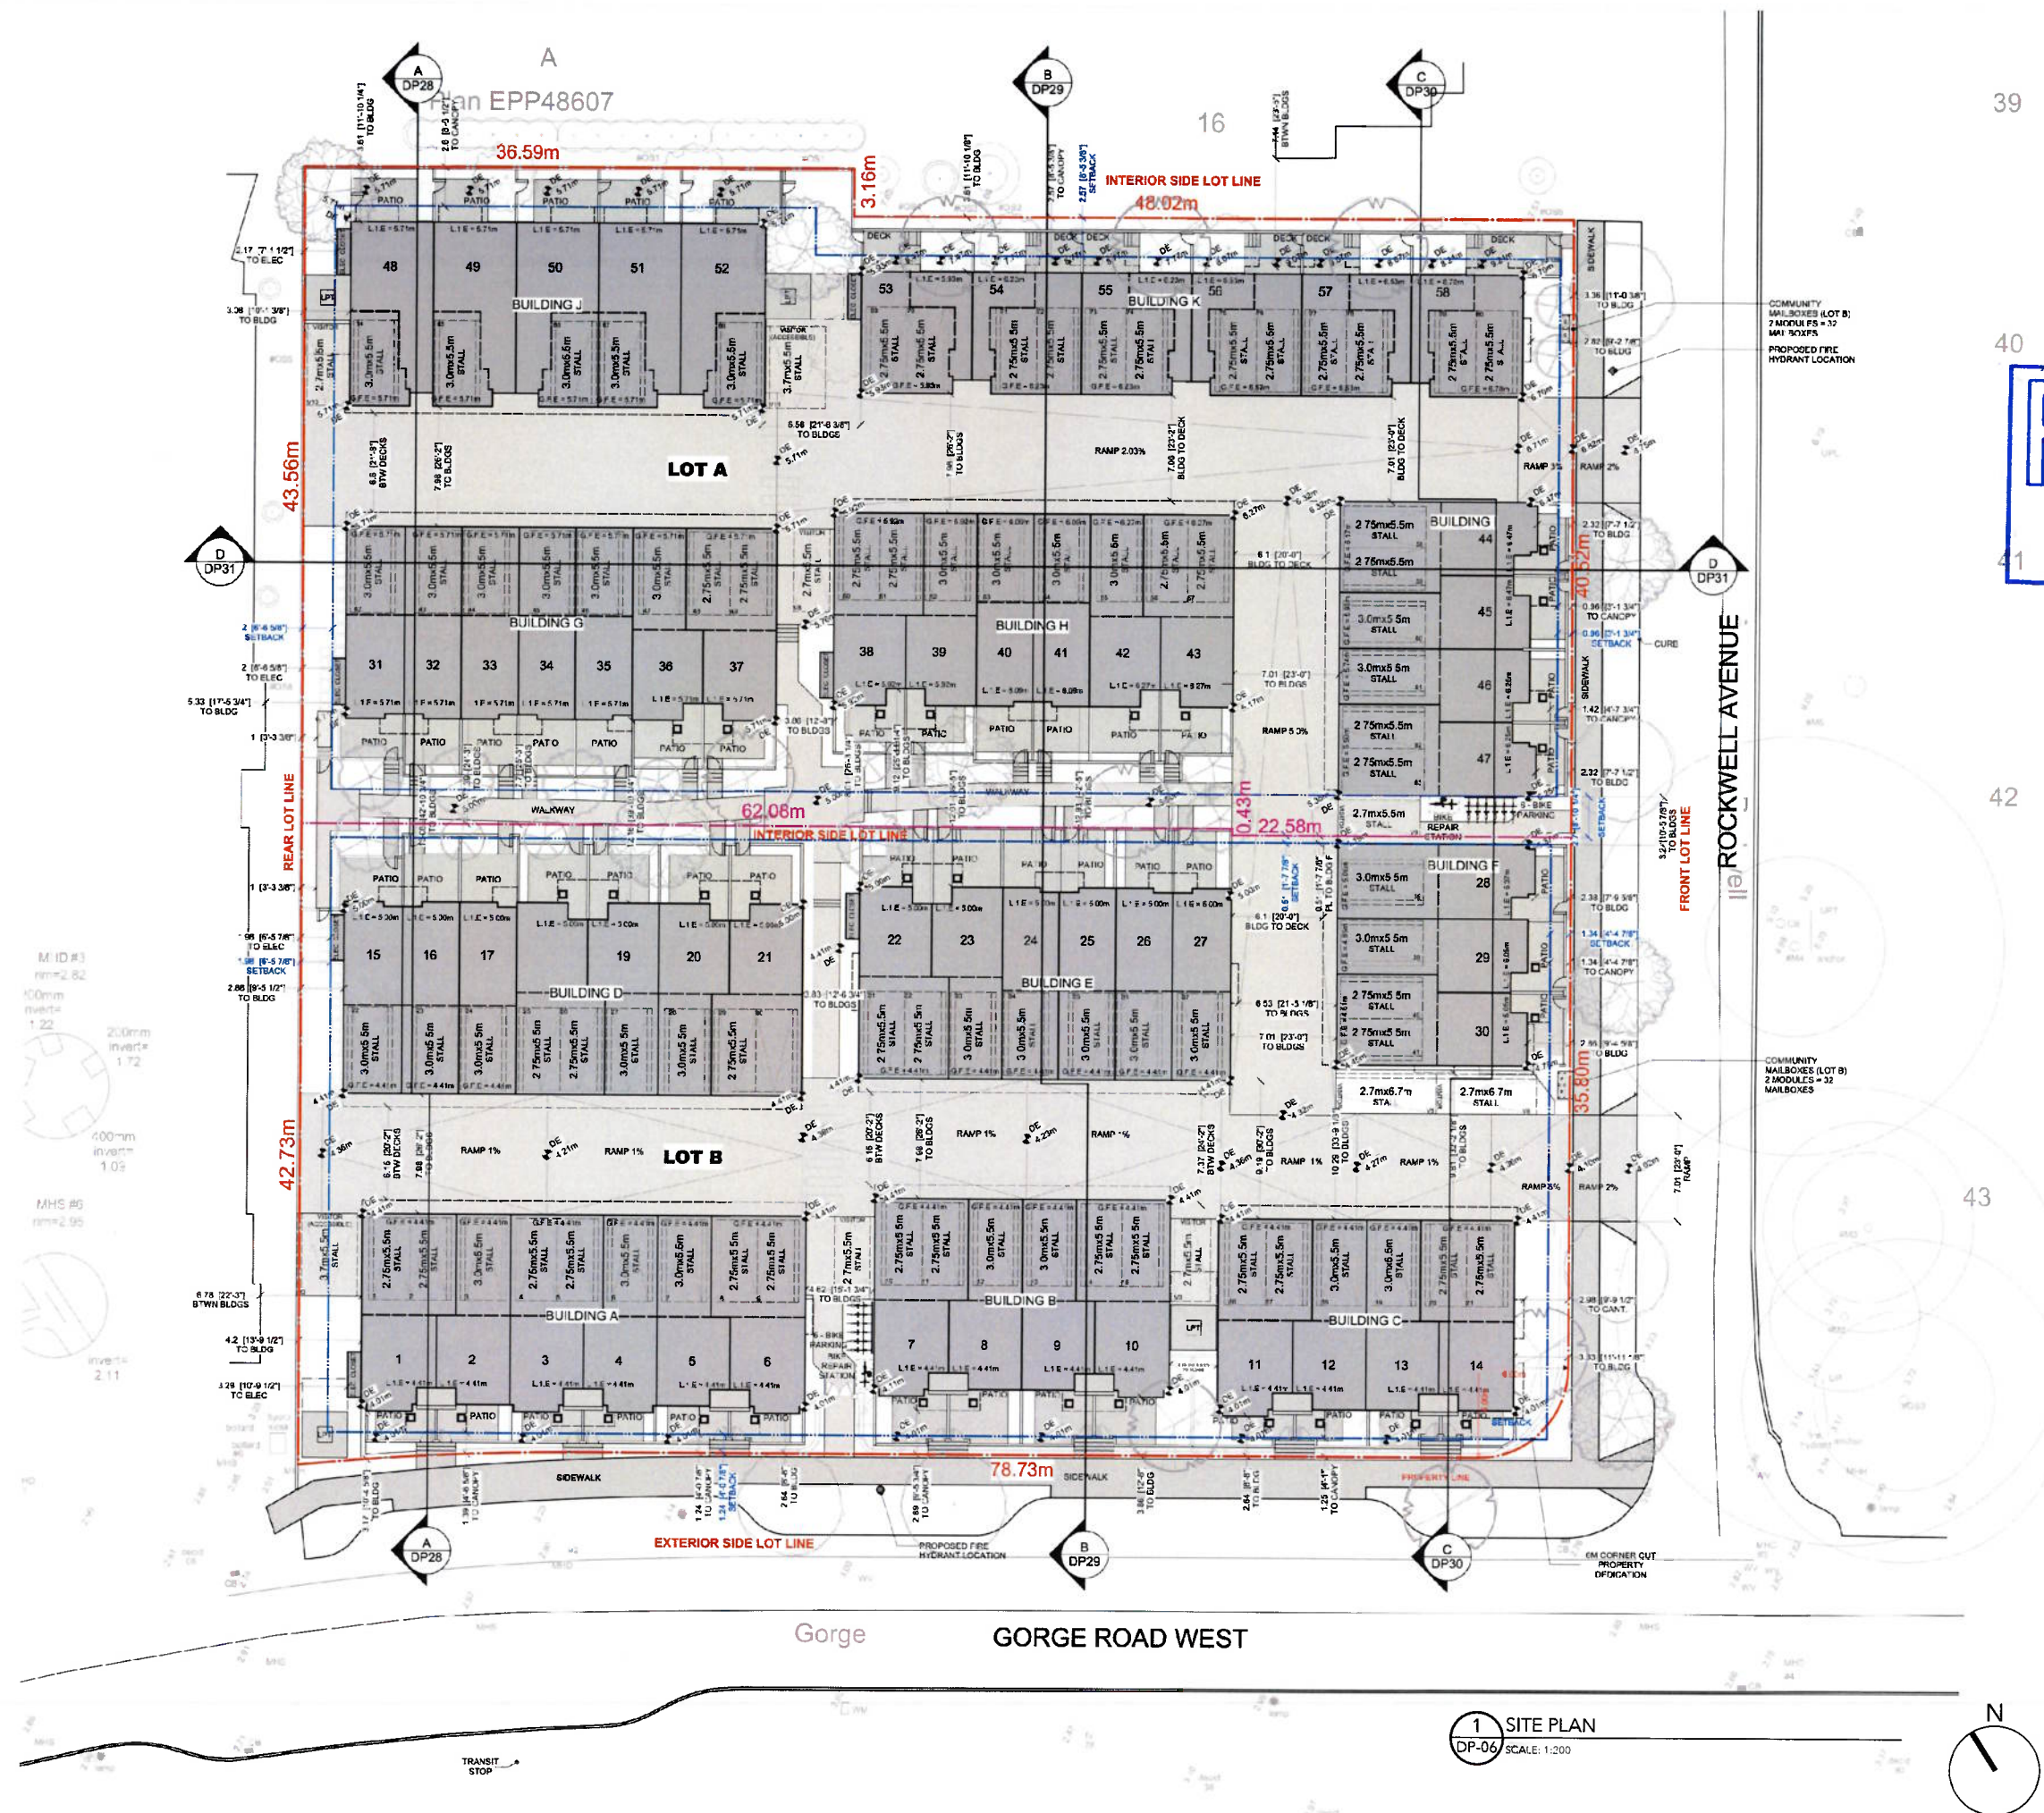

3	OCTOBER 09, 2024	ISSUED FOR RZ AND DP	AB	AU
2	SEPTEMBER 22, 2023	ISSUED FOR RZ AND DP	JS	AU
1	MARCH 08, 2022	ISSUED FOR DP	AB	AU
REV	DATE	DESCRIPTION	DR	RV

THESE PLANS AND SPECIFICATIONS ARE THE PROPERTY OF MGBA ARCHITECTURE + INTERIOR DESIGN. THEY ARE TO BE USED ONLY FOR THE PROJECT AND SITE SPECIFICALLY IDENTIFIED. ANY REUSE OR MODIFICATION OF THESE PLANS WITHOUT THE WRITTEN PERMISSION OF MGBA ARCHITECTURE + INTERIOR DESIGN IS PROHIBITED.

PROJECT
ABSTRACT GORGE RESIDENTIAL
992 GORGE ROAD W,
VICTORIA, BC

SHEET TITLE
SITE PLAN

PROJECT NO	21067	DATE	OCTOBER 09, 2024
DRAWING NO	DP-06	SCALE	As Noted
REVISION	3		