



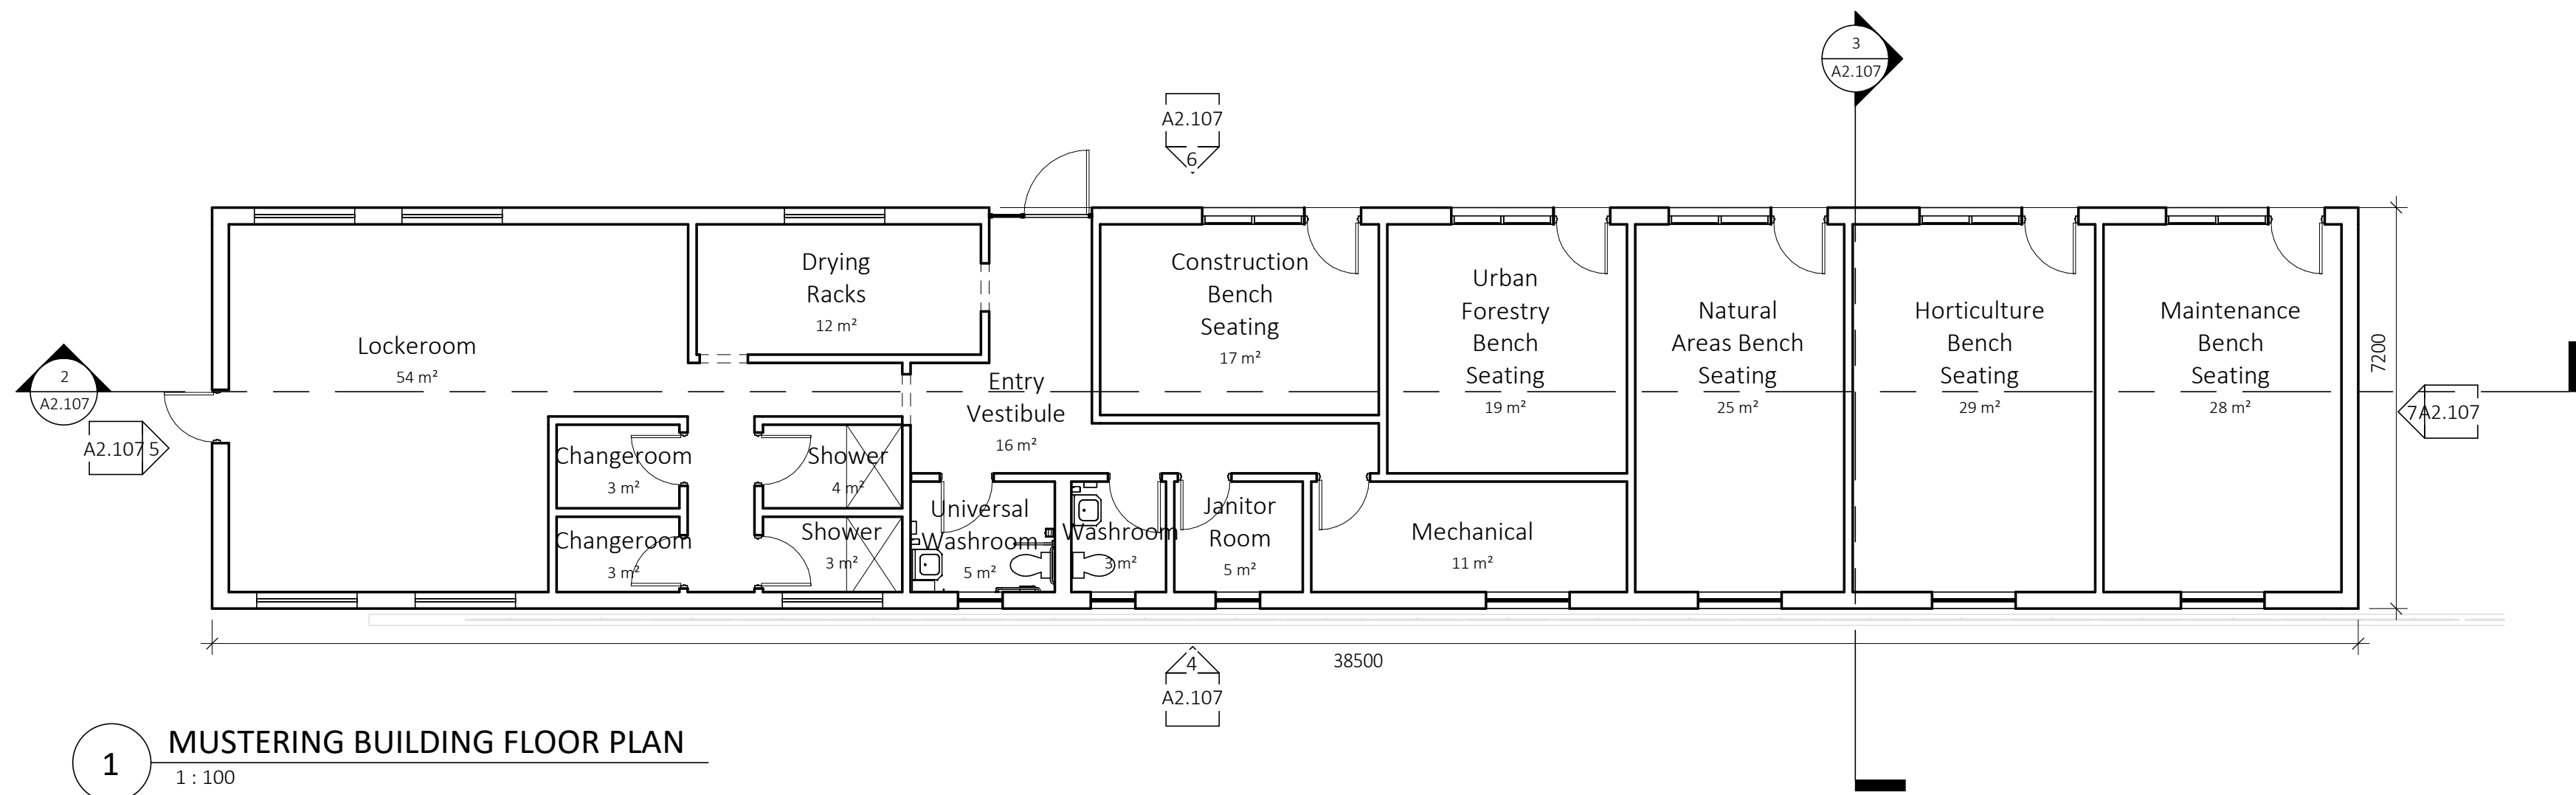


1 MUSTERING BUILDING FLOOR PLAN
1 : 100

MATERIAL LEGEND


- 1 STOREFRONT GLAZING
- 2 THERMAL INSULTAED WINDOW WITH PAINTED STEEL FRAME
- 3 CORRUGATED METAL CLADDING
- 4 WOOD GRAIN METAL CLADDING
- 5 PAINTED INSULATED HOLLOW DOORS WITH PAINTED STEEL FRAME
- 6 STANDING SEAM METAL ROOF

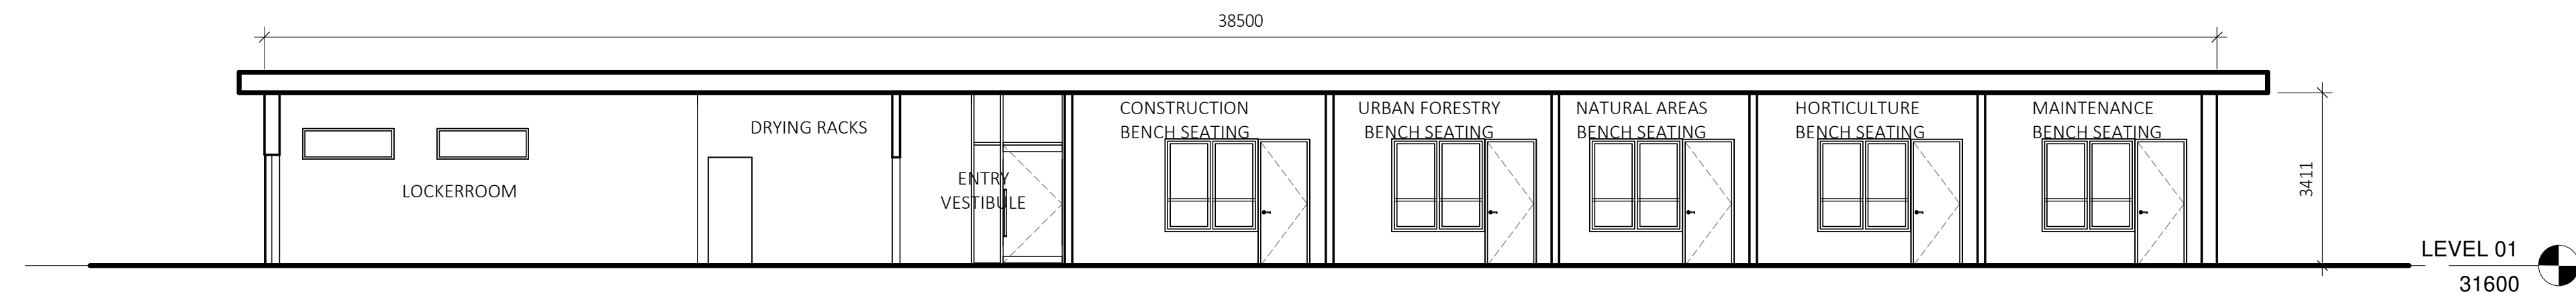

2 MUSTERING BUILDING SECTION 1
1 : 100

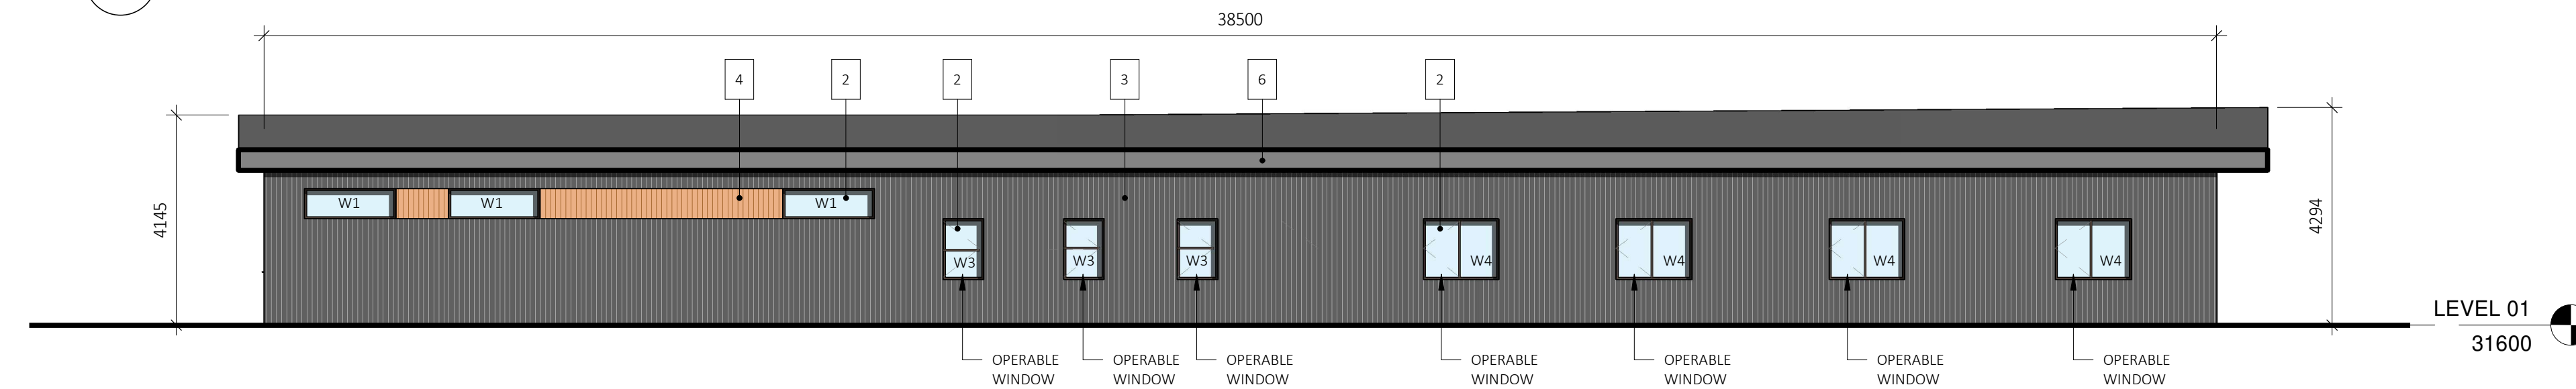

4 MUSTERING BUILDING EAST ELEVATION
1 : 100

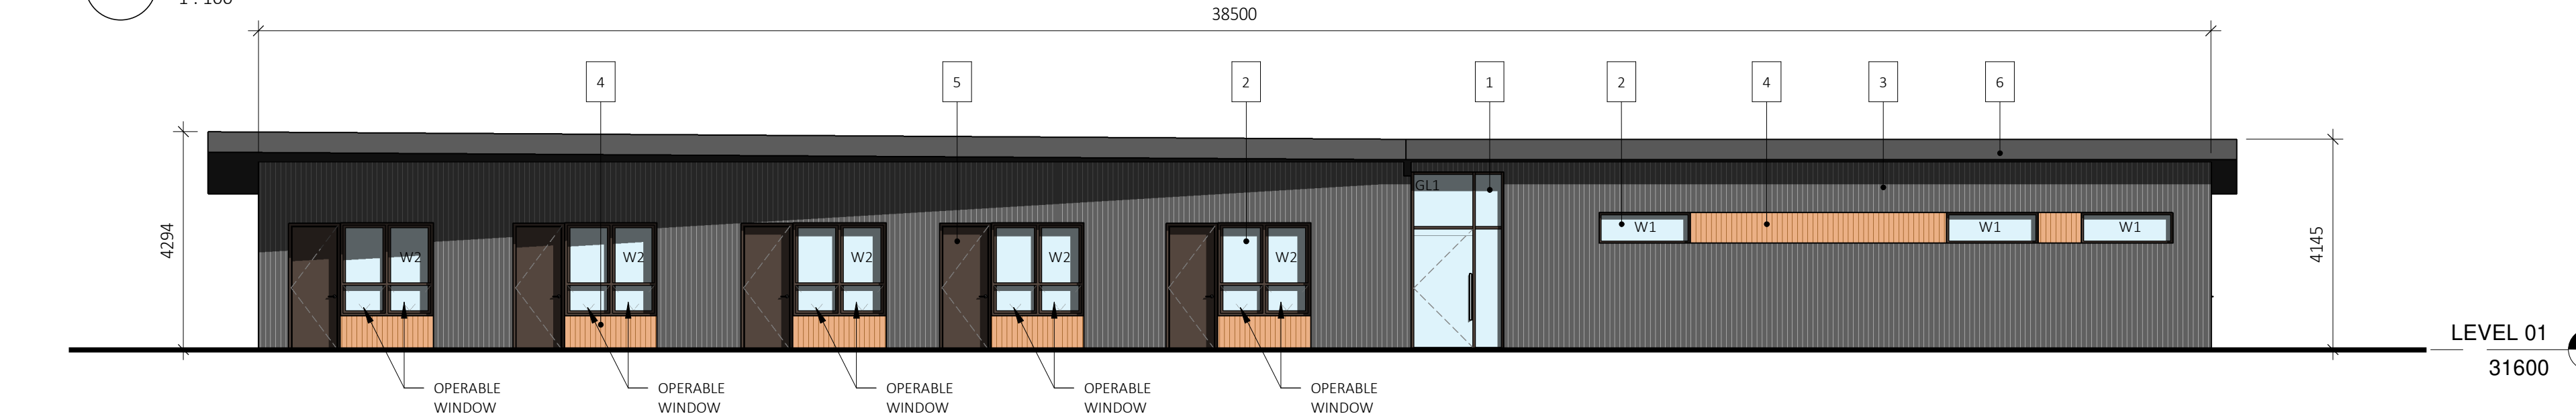

6 MUSTERING BUILDING WEST ELEVATION
1 : 100



PERSPECTIVE OF WEST ELEVATION 1




PERSPECTIVE OF WEST ELEVATION 2




PERSPECTIVE FROM WEST LOOKING EAST




PERSPECTIVE FROM SOUTHWEST LOOKING NORTHEAST

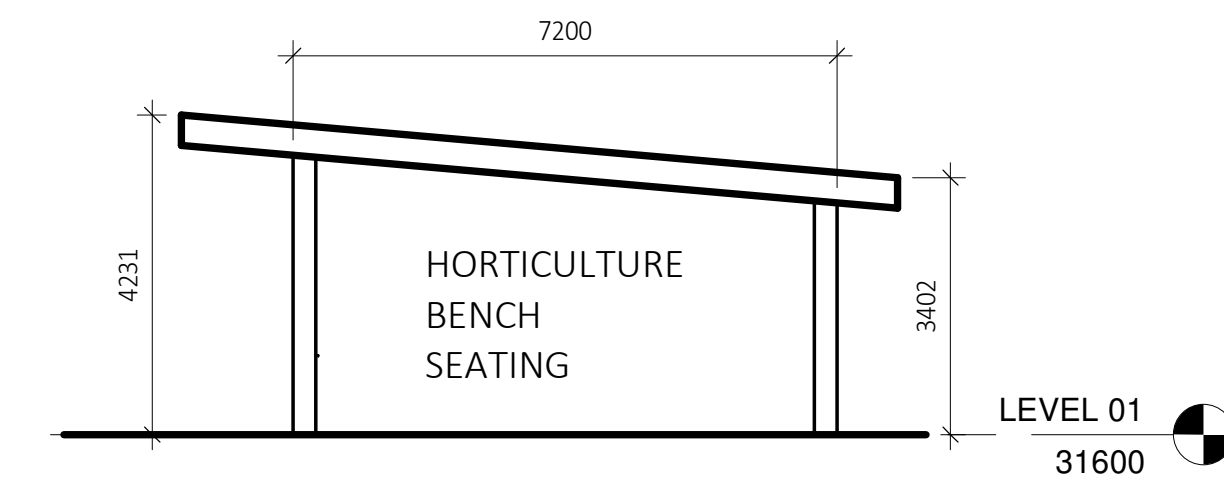

3 MUSTERING BUILDING SECTION 2
1 : 100

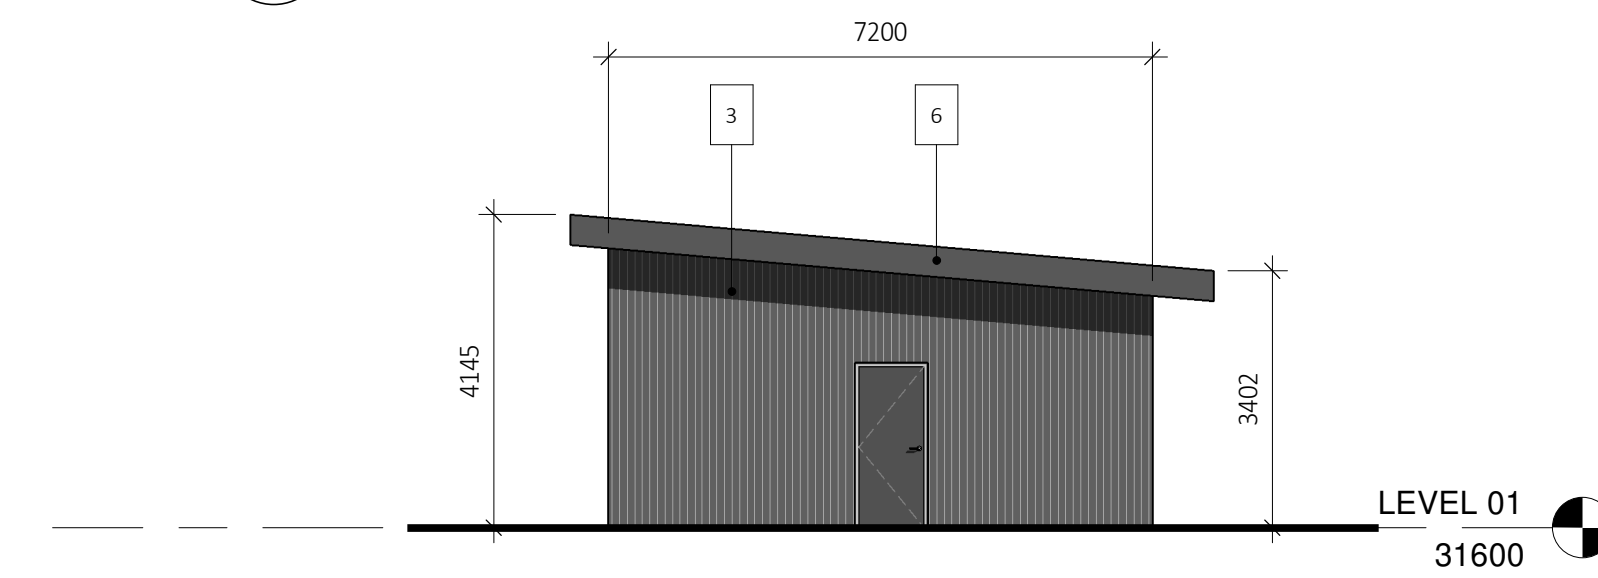

5 MUSTERING BUILDING SOUTH ELEVATION
1 : 100

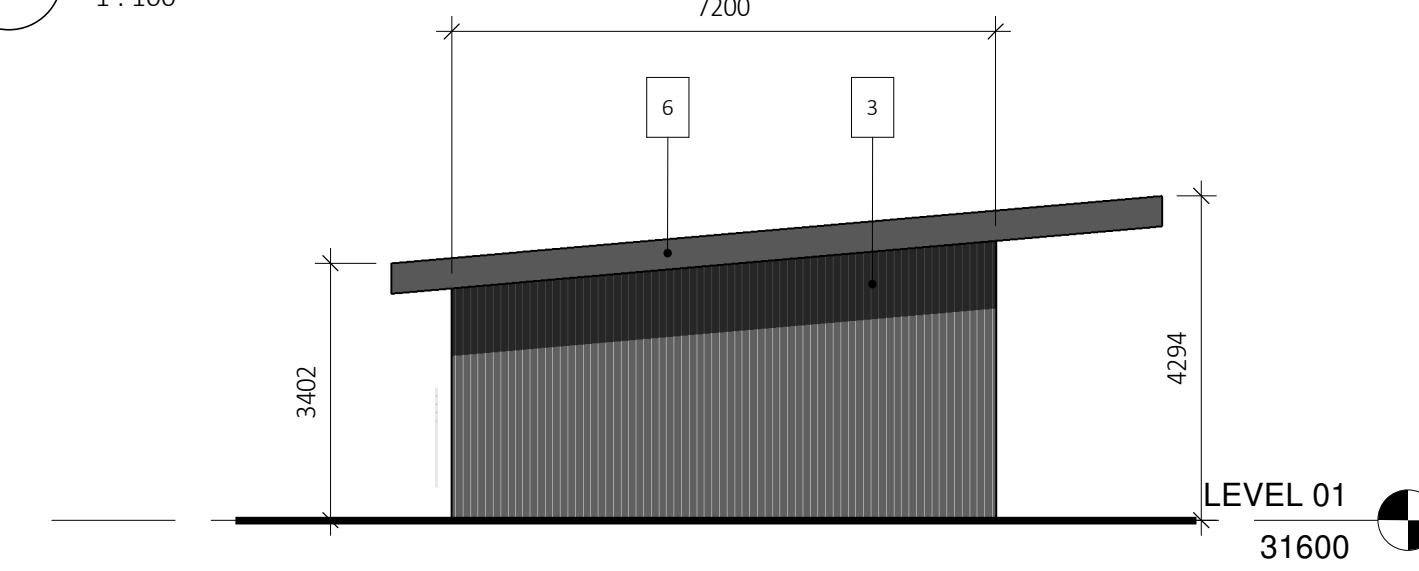

7 MUSTERING BUILDING NORTH ELEVATION
1 : 100

FRANCL

FRANCL ARCHITECTURE INC.
970 Homer Street
Vancouver BC V6B 2W7 Canada
604.688.3252
www.franclarchitecture.com

Client Name: District of Saanich

RECEIVED
AUG 13 2026
PLANNING DEPT.
DISTRICT OF SAANICH



This document has been digitally certified with digital certificate and encryption technology authorized by the Architectural Institute of BC and the Engineers and Geoscientists BC. The authoritative original has been transmitted to you in digital form.
Any printed version can be relied upon as a true copy of the original when supplied by the architect, bearing images of the professional seal and digital certificate, or when printed from the digitally certified electronic file provided by the architect.

No.	Date	Description
1	2026-08-13	Issued for Development Permit 2

Revisions/Issues:
Project Title:
Saanich Lochside – Building Refit and Site Development

Address: 4098 Lochside Dr, Victoria, BC V8X 2C8

This drawing as an instrument of service is the property of Franc Architecture Inc. and may not be reproduced without the firm's permission. All information shown on the drawing is for the use in this specific project only and shall not be used otherwise without written permission from this office. Contractors shall verify and be responsible for all dimensions on the job and this office shall be informed of any discrepancies and variations shown on this drawing. Do not scale drawings.

Drawn by: HT & SNC
Reviewed by: BC

Project North:

Plot Date: 2026-03-04
Project No.: 22430


Sheet Title:

PHASE 2 - MUSTERING BUILDING
PLAN, SECTIONS, ELEVATIONS

Drawing No.:

A2.107

Scale: As indicated

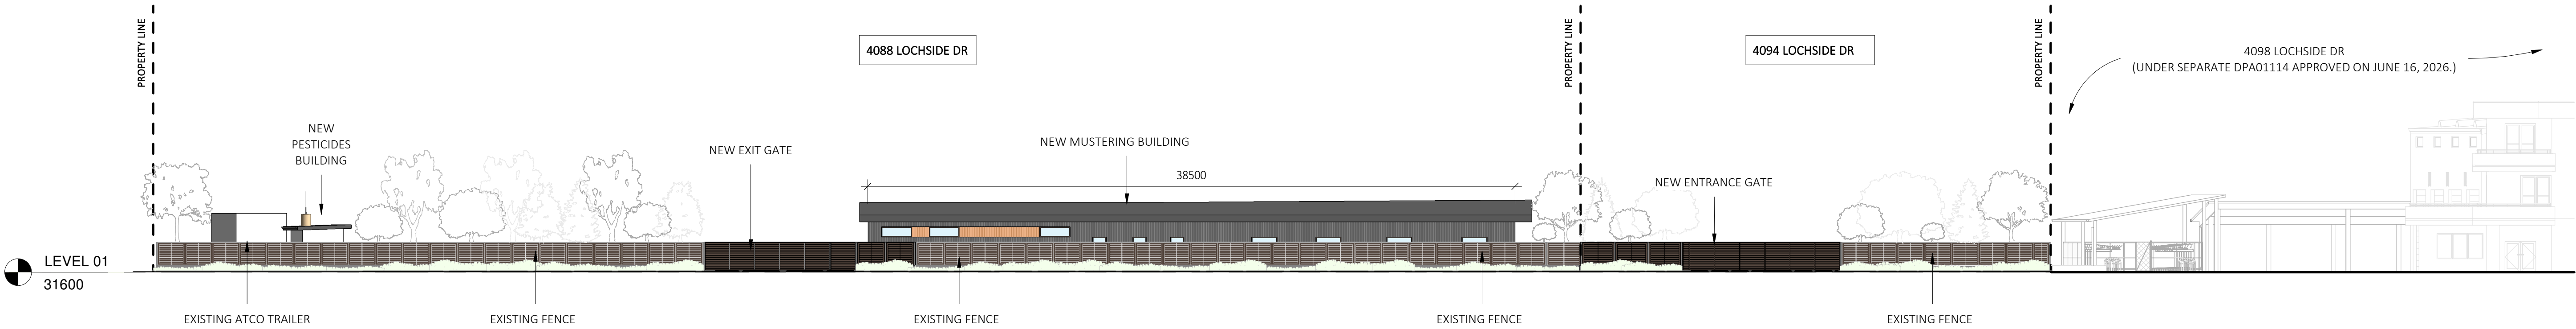

1 STREET ELEVATION - LOCHSIDE DRIVE
1 : 200



This document has been digitally certified with digital certificate and encryption technology authorized by the Architectural Institute of BC and the Engineers and Geoscientists BC. The authoritative original has been transmitted to you in digital form.

Any printed version can be relied upon as a true copy of the original when supplied by the architect, bearing images of the professional seal and digital certificates, or when printed from the digitally certified electronic file provided by the architect.

1	2026-08-13	Issued for Development Permit 2
No.	Date	Description

Revisions/Issues:

Project Title:

Saanich Lochside – Building Refit and Site Development

Address: 4098 Lochside Dr, Victoria, BC V8X 2C8

This drawing as an instrument of service is the property of Francl Architecture Inc. and may not be reproduced without the firm's permission. All information shown on the drawing is for the use in this specific project only and shall not be used otherwise without written permission from this office. Contractors shall verify and be responsible for all dimensions on the job and this office shall be informed of any discrepancies and variations shown on this drawing. Do not scale drawings.

Drawn by: HT & SNC	Project North:
Reviewed by: BC	
Plot Date: 2026-03-04	
Project No.: 22430	

Sheet Title:

STREET ELEVATIONS

Drawing No.:

A2.108

Scale: 1 : 200