


EXTERIOR FINISH SCHEDULE

- 1
- WHITE HARDI PLANK 4" HIGH LAPPED SIDING - SMOOTH
- 2
- IRON ORE HARDI PLANK 4" HIGH LAPPED SIDING - SMOOTH
- 3
- IRON GREY - 1X1 OBSIDIAN MATT FULL BRICK - MODULAR 2 1/4" H X 7 5/8" L
- 3.1
- ANGLED BRICK SILL - MATCHING FINISH 3
- 4
- BLACK HARDI FASCIA
- 4B
- WHITE HARDI FASCIA
- 5
- GLASS GUARDRAIL - BLACK POSTS
- 6
- BLACK VINYL FRAME WINDOWS - DOUBLE GLAZED
- 7
- EXTERIOR WOOD DOOR W/ GLASS PANEL - BLACK FINISH
- 8
- PRE-FINISHED METAL EAVESTROUGH + R.W.L. (CARRY DIRECTLY INTO PERIMETER DRAINAGE AT FOUNDATION) WITH SCUPPER AT ROOF LEVEL
- 9
- WHITE METAL POST + BEAM PERGOLA W/ TOP HORIZONTAL SLATS WOOD COLOUR
- 10
- PREFINISHED METAL FLASHING TO MATCH CLADDING THIN DOUBLE CHARCOAL FLASHING ON TOP OF BRICK
- 11
- CONCRETE
- 12
- BALCONY, WITH DURADECK MEMBRANE, IRON ORE HARDI FASCIA
- 13
- OVERHEAD METAL GARAGE DOOR GREY COLOUR
- 13.1
- PRIVACY SCREEN - PATIO
- 13.2
- 4" X 4" BLACK METAL POST
- 13.3
- 1" X 4" WOOD SLATS SOLID CHARCOAL STAIN - WITH A 2" GAP INBETWEEN
- 13.4
- WOOD COLOUR ALUM TOP CAP 38mm X 89mm NOT ATTACHED TO BUILDING
- 15
- EXHAUST VENT
- 17
- UNIT NUMBER
- 18
- CANOPY BLACK HARDI FASCIA
- 18.1
- PRIVACY SCREEN - OTHER
- 18.2
- 4" X 4" BLACK METAL POST
- 18.3
- 1" X 4" WOOD SLATS SOLID CHARCOAL STAIN - WITH A 2" GAP INBETWEEN
- 18.4
- IF NOT ATTACHED TO CANOPY ABOVE - WOOD COLOUR ALUM TOP CAP 38mm X 89mm
- 20
- CEDAR SOFFIT
- 21
- PLANTER
- 22
- IRON ORE COLOUR METAL SERVICE DOORS

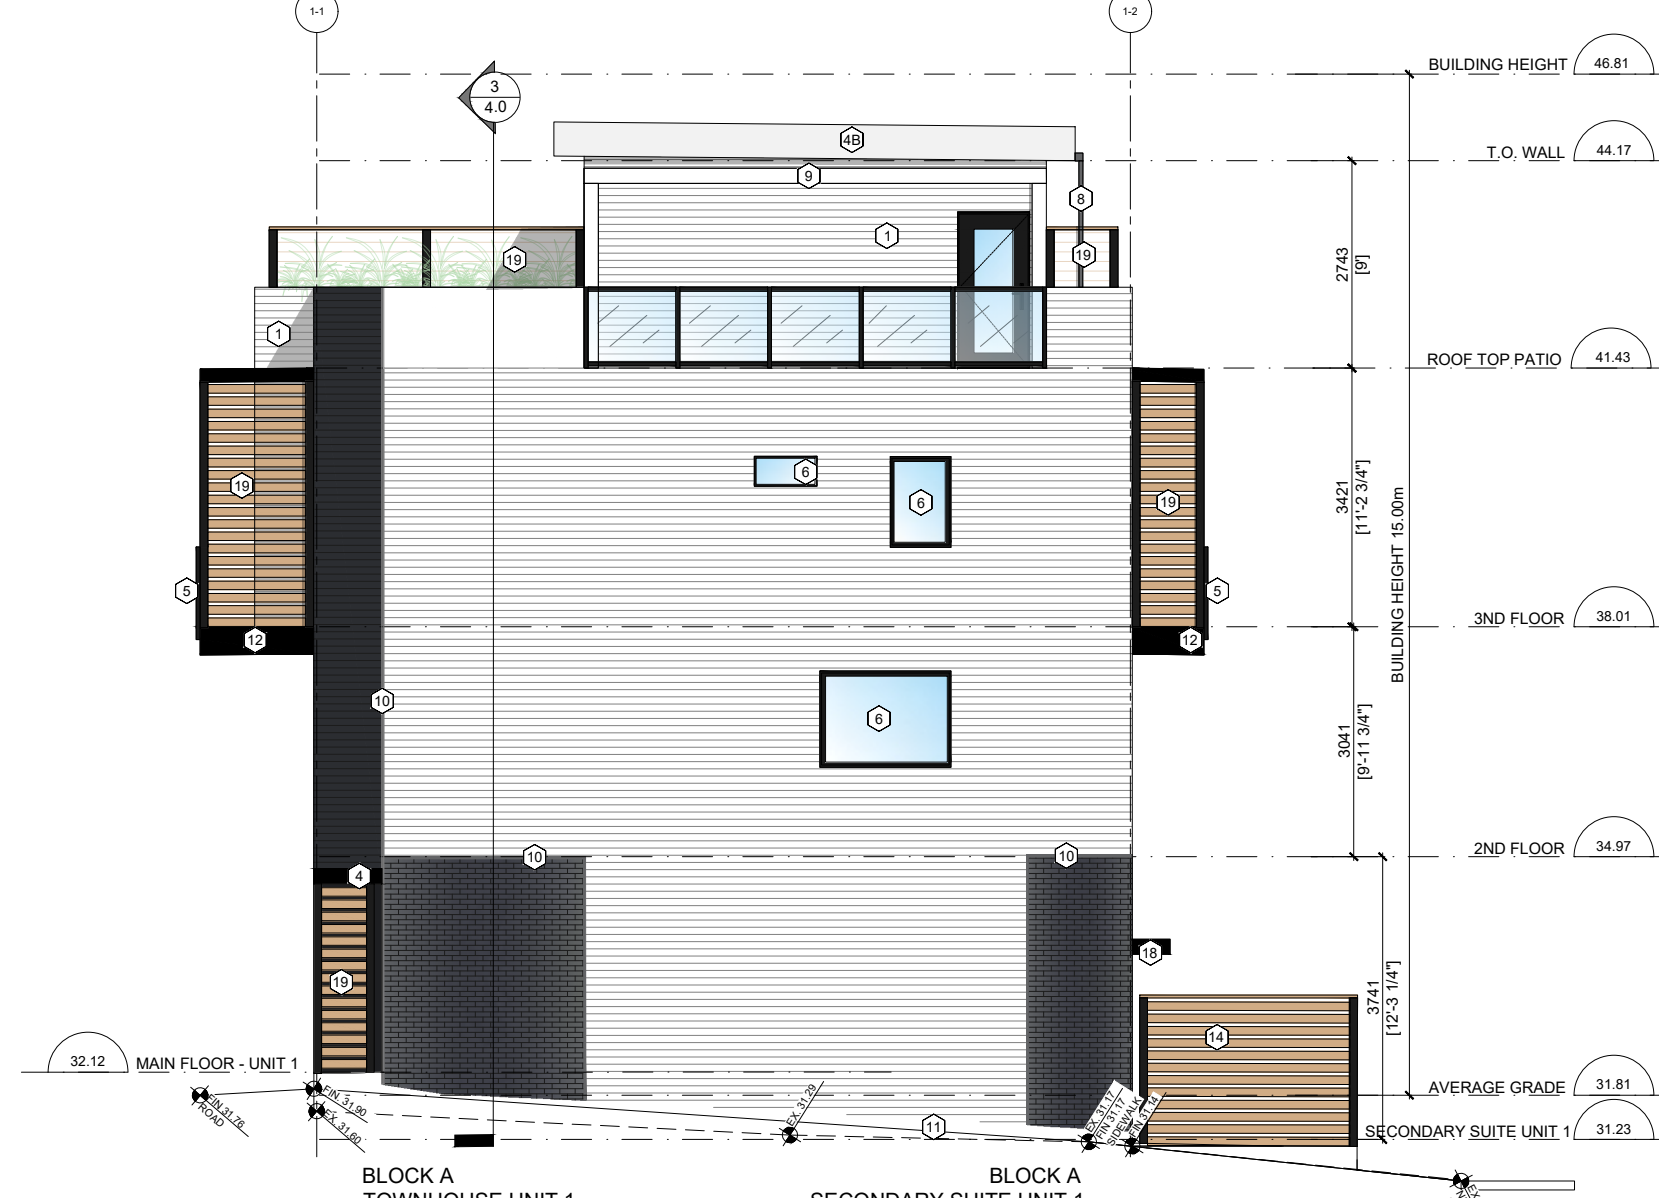

1 NORTH ELEVATION BLOCK A
SCALE: 1:100



2 WEST ELEVATION BLOCK A
SCALE: 1:100



3 SOUTH ELEVATION BLOCK A
SCALE: 1:100



4 EAST ELEVATION BLOCK A
SCALE: 1:100

EXTERIOR FINISH SCHEDULE

- 1
- WHITE HARDI PLANK 4" HIGH LAPPED SIDING - SMOOTH
- 2
- IRON ORE HARDI PLANK 4" HIGH LAPPED SIDING - SMOOTH
- 3
- IRON GREY - 1XL OBSIDIAN MATT FULL BRICK - MODULAR 2 1/4" H X 7 5/8" L
- 3.1
- ANGLED BRICK SILL - MATCHING FINISH 3
- 4
- BLACK HARDI FASCIA
- 4B
- WHITE HARDI FASCIA
- 5
- GLASS GUARDRAIL - BLACK POSTS
- 6
- BLACK VINYL FRAME WINDOWS - DOUBLE GLAZED
- 7
- EXTERIOR WOOD DOOR W/ GLASS PANEL - BLACK FINISH
- 8
- PRE-FINISHED METAL EAVESTROUGH + R.W.L. (CARRY DIRECTLY INTO PERIMETER DRAINAGE AT FOUNDATION) WITH SCUPPER AT ROOF LEVEL
- 9
- WHITE METAL POST + BEAM PERGOLA W/ TOP HORIZONTAL SLATS WOOD COLOUR
- 10
- PREFINISHED METAL FLASHING TO MATCH CLADDING THIN DOUBLE CHARCOAL FLASHING ON TOP OF BRICK
- 11
- CONCRETE
- 12
- BALCONY, WITH DURADECK MEMBRANE, IRON ORE HARDI FASCIA
- 13
- OVERHEAD METAL GARAGE DOOR GREY COLOUR
- 13.1
- PRIVACY SCREEN - PATIO
- 13.2
- 4" X 4" BLACK METAL POST
- 13.3
- 1" X 4" WOOD SLATS SOLID CHARCOAL STAIN - WITH A 2" GAP INBETWEEN
- 13.4
- WOOD COLOUR ALUM TOP CAP 38mm X 89mm NOT ATTACHED TO BUILDING
- 14
- EXHAUST VENT
- 15
- UNIT NUMBER
- 16
- CANOPY BLACK HARDI FASCIA
- 16.1
- PRIVACY SCREEN - OTHER
- 16.2
- 4" X 4" BLACK METAL POST
- 16.3
- 1" X 4" WOOD SLATS SOLID CHARCOAL STAIN - WITH A 2" GAP INBETWEEN
- 16.4
- IF NOT ATTACHED TO CANOPY ABOVE - WOOD COLOUR ALUM TOP CAP 38mm X 89mm
- 17
- CEDAR SOFFIT
- 18
- PLANTER
- 19
- IRON ORE COLOUR METAL SERVICE DOORS



1 SOUTH ELEVATION BLOCK B
SCALE: 1:100



2 EAST ELEVATION BLOCK B
SCALE: 1:100



3 NORTH ELEVATION BLOCK B
SCALE: 1:100



4 WEST ELEVATION BLOCK B
SCALE: 1:100