



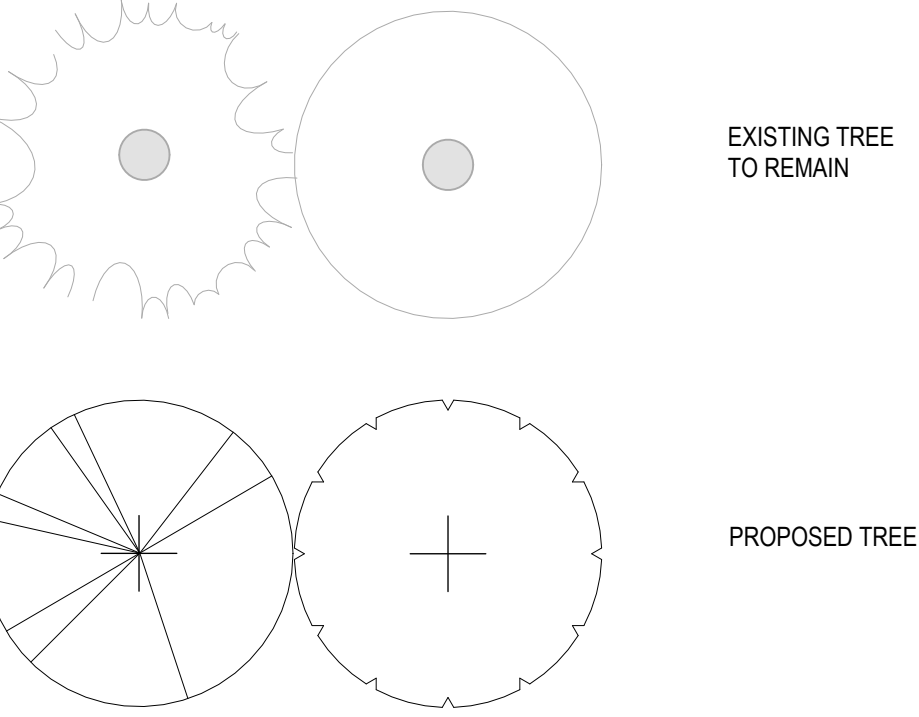


SITE LANDSCAPE LEGEND

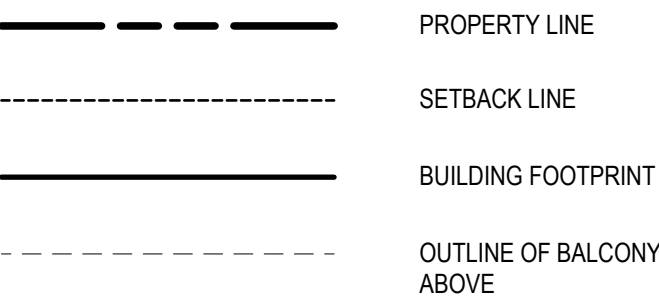


SITE SYMBOL LEGEND




MATERIALS LEGEND

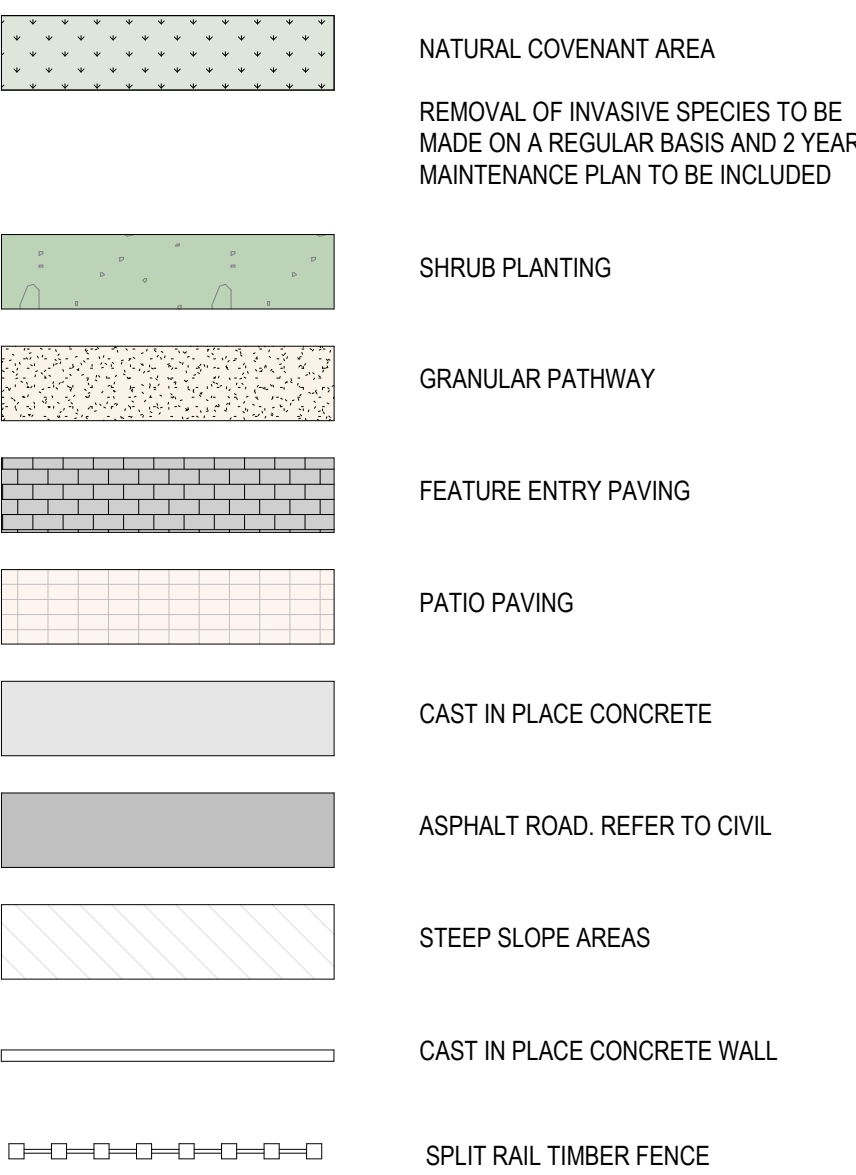

LANDSCAPE LIGHTING LEGEND

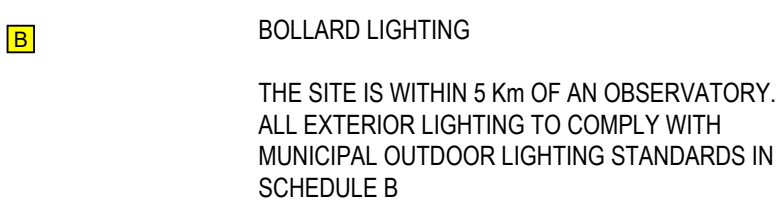

1 LANDSCAPE SITE PLAN
SCALE: 1:150

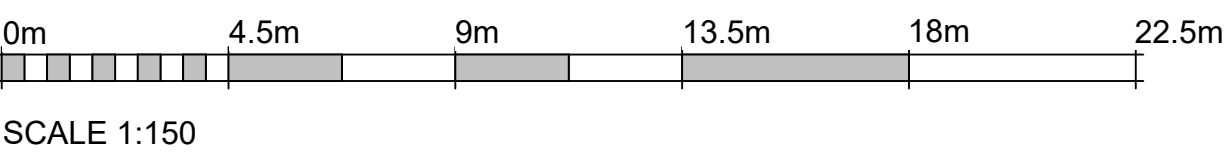

ISSUED FOR

1	2025.08.22	ISSUED FOR DP
2	2026.04.17	REISSUED FOR DP
3	2026.07.24	REISSUED FOR DP

RECEIVED
July 28, 2026
PLANNING DEPT
DISTRICT OF SAANICH

METRIC

THIS DRAWING IS COPYRIGHTED AND MUST NOT BE USED, REPRODUCED, OR REVISED WITHOUT WRITTEN PERMISSION. ALL DIMENSIONS ARE IN MILLIMETERS UNLESS OTHERWISE NOTED. VERIFY DIMENSIONS. DO NOT SCALE THIS DRAWING. REPORT INCONSISTENCIES AND OMISSIONS TO THE CONSULTANT FOR CLARIFICATION BEFORE COMMENCING WITH THE WORK. DEVIATIONS FROM THE CONTRACT DOCUMENTS WITHOUT WRITTEN APPROVAL FROM THE CONSULTANT ARE SUBJECT TO CORRECTION AT THE CONTRACTOR'S EXPENSE.

UNION ARCHITECTURE
315-2840 PEATT ROAD
LANGFORD, BC, V9B 3V4
Tel: 250-590-0102 Fax:

J.E. ANDERSON & ASSOCIATES

Tel: 250-727-2214 Fax:

Tel: Fax:

Tel: Fax:

Tel: Fax:

Tel: Fax:

KEYPLAN



THESE RECORD DOCUMENTS HAVE BEEN PREPARED BASED ON INFORMATION PROVIDED TO DIALOG BY THE CONSTRUCTOR AND OTHERS SHOWING SIGNIFICANT CHANGES IN THE WORK MADE DURING CONSTRUCTION. DIALOG MAKES NO WARRANTY OF THE ACCURACY OR COMPLETENESS OF THE INFORMATION PROVIDED. IS UNDER NO OBLIGATION OR DUTY TO VERIFY THE ACCURACY OR COMPLETENESS OF THIS INFORMATION, AND HAS NOT DONE SO. DIALOG IS NOT RESPONSIBLE FOR ANY ERRORS OR OMISSIONS THAT MAY BE INCORPORATED AS A RESULT OF ERRONEOUS INFORMATION PROVIDED BY THE CONSTRUCTOR.

TIMBER LANE TOWNHOUSES

1156 TIMBER LANE, SAANICH, BC, V8Y 1E4

LANDSCAPE PLAN

DRAWN: PLOT DATE: 7/24/2026 12:35:07 PM CHECKED:

L1.00

ABXXXXXX - BC100480