



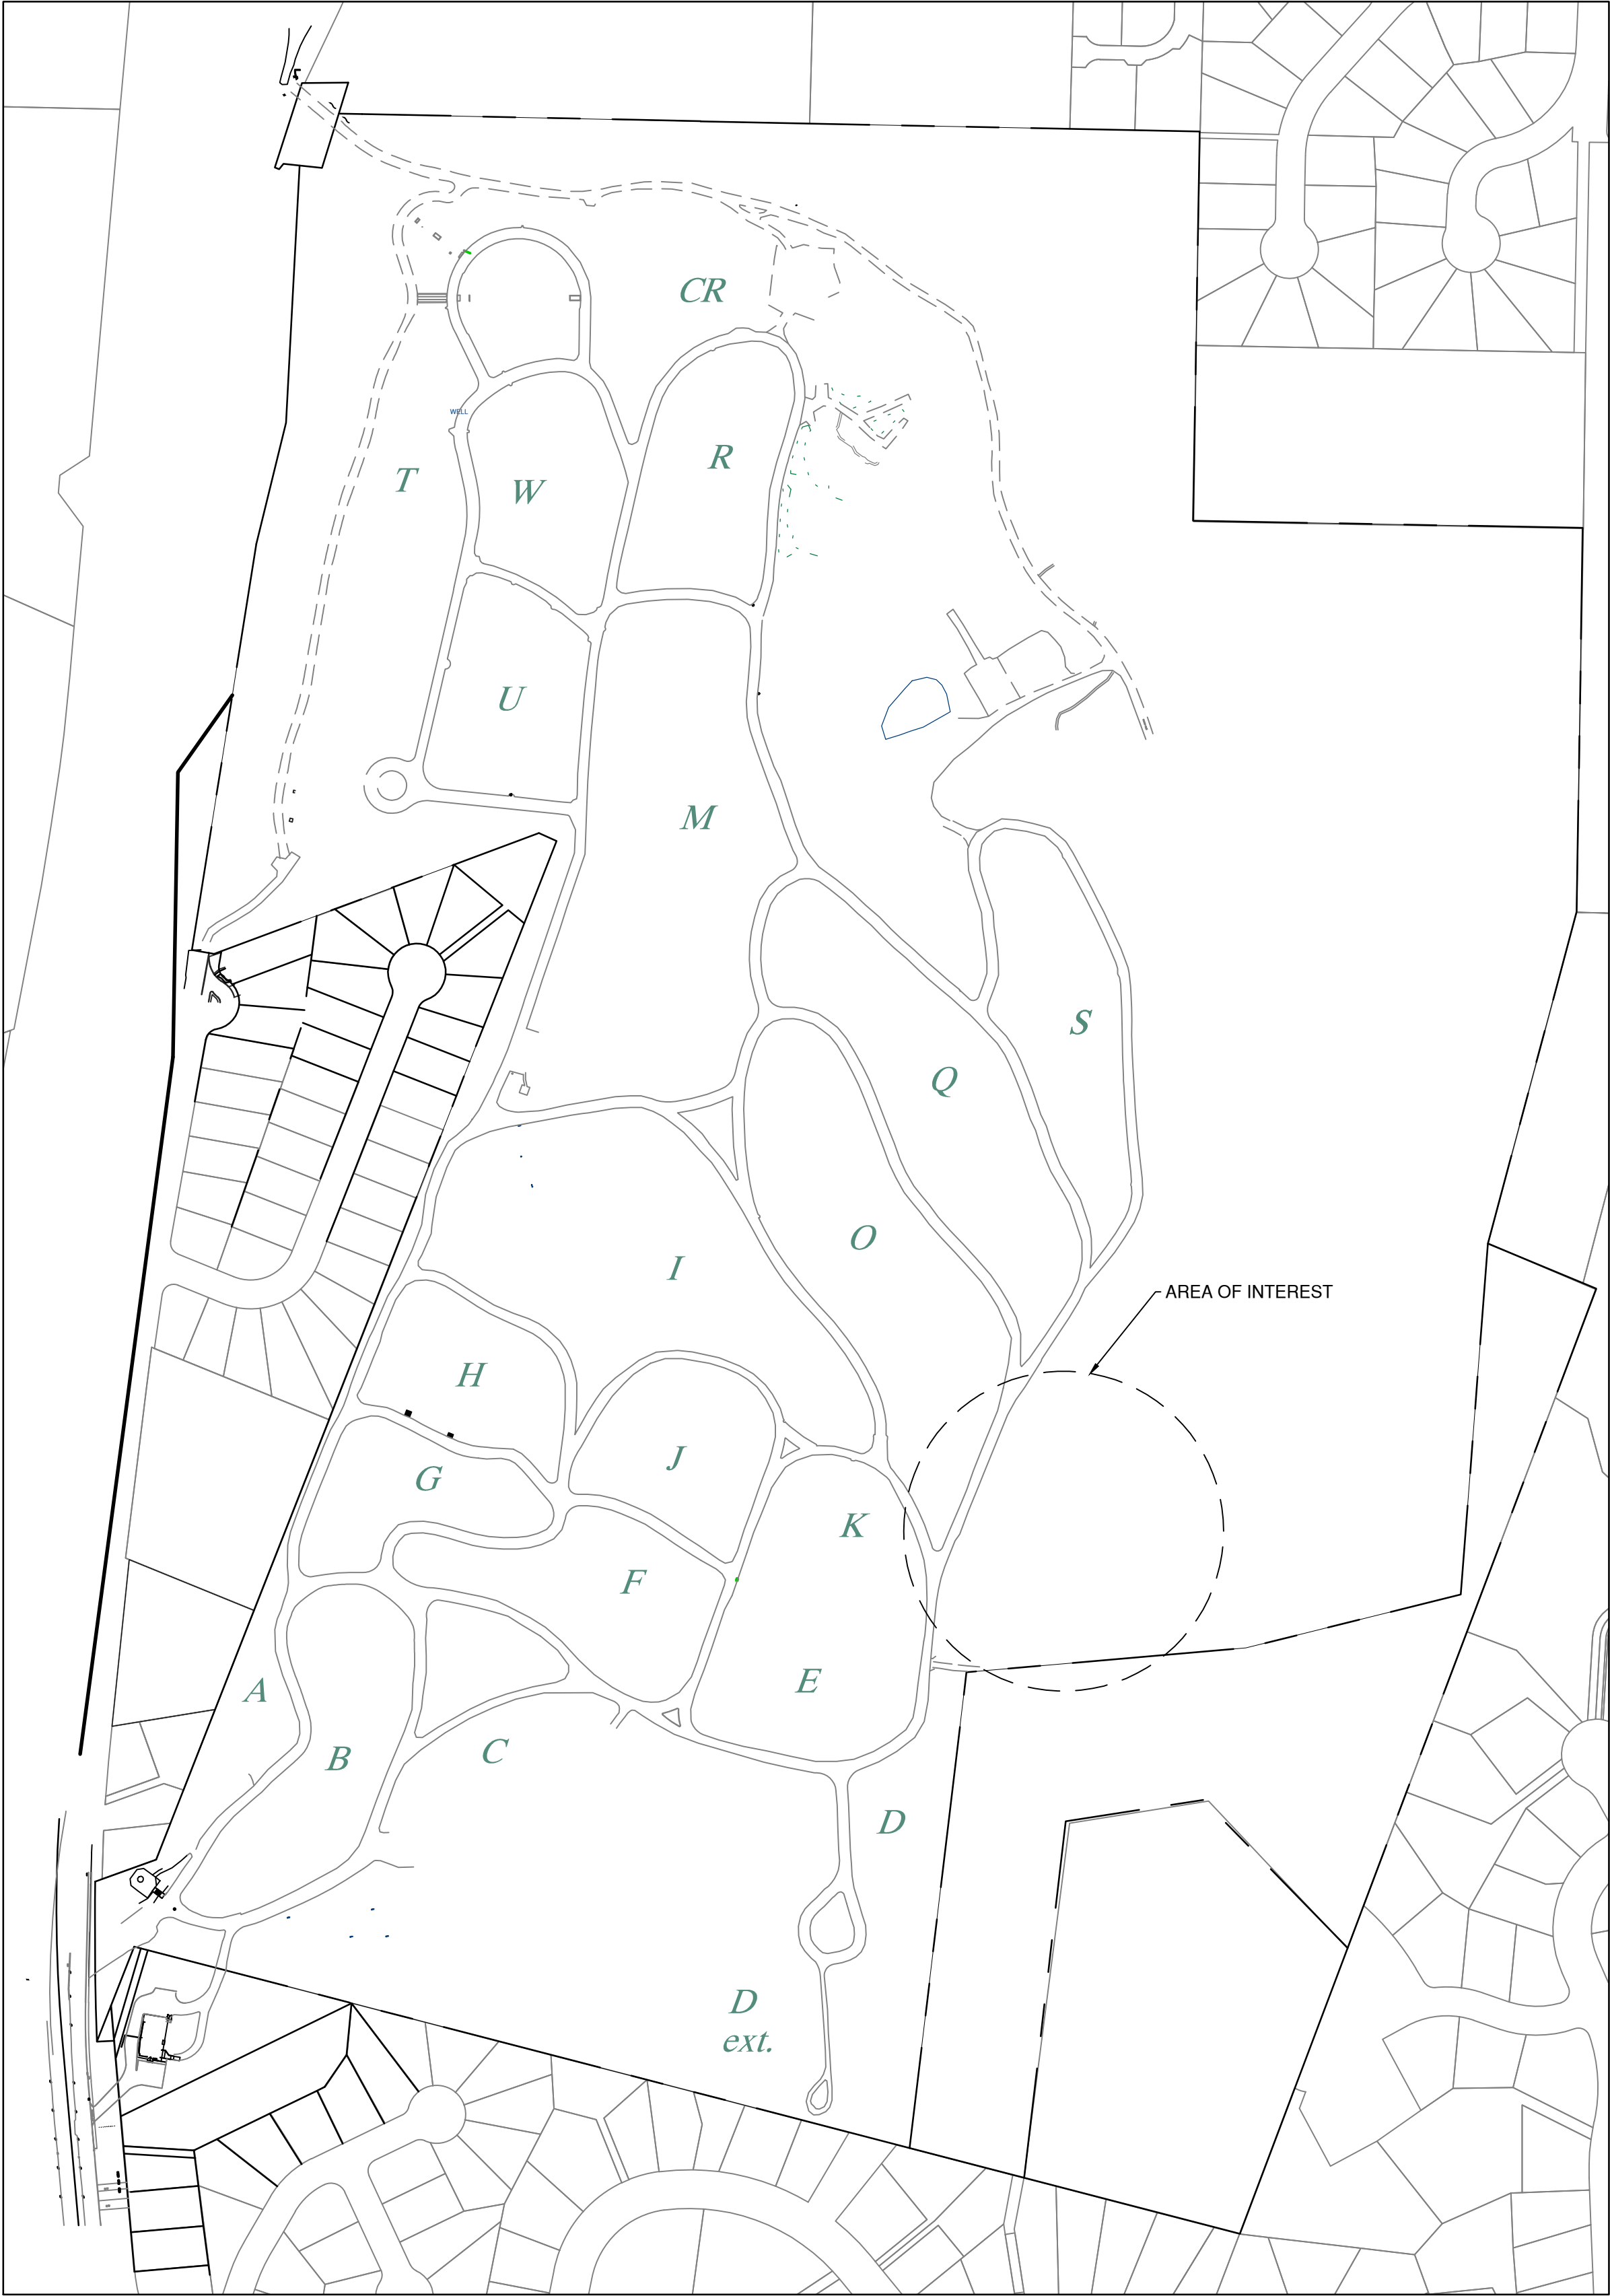

AREA PLAN

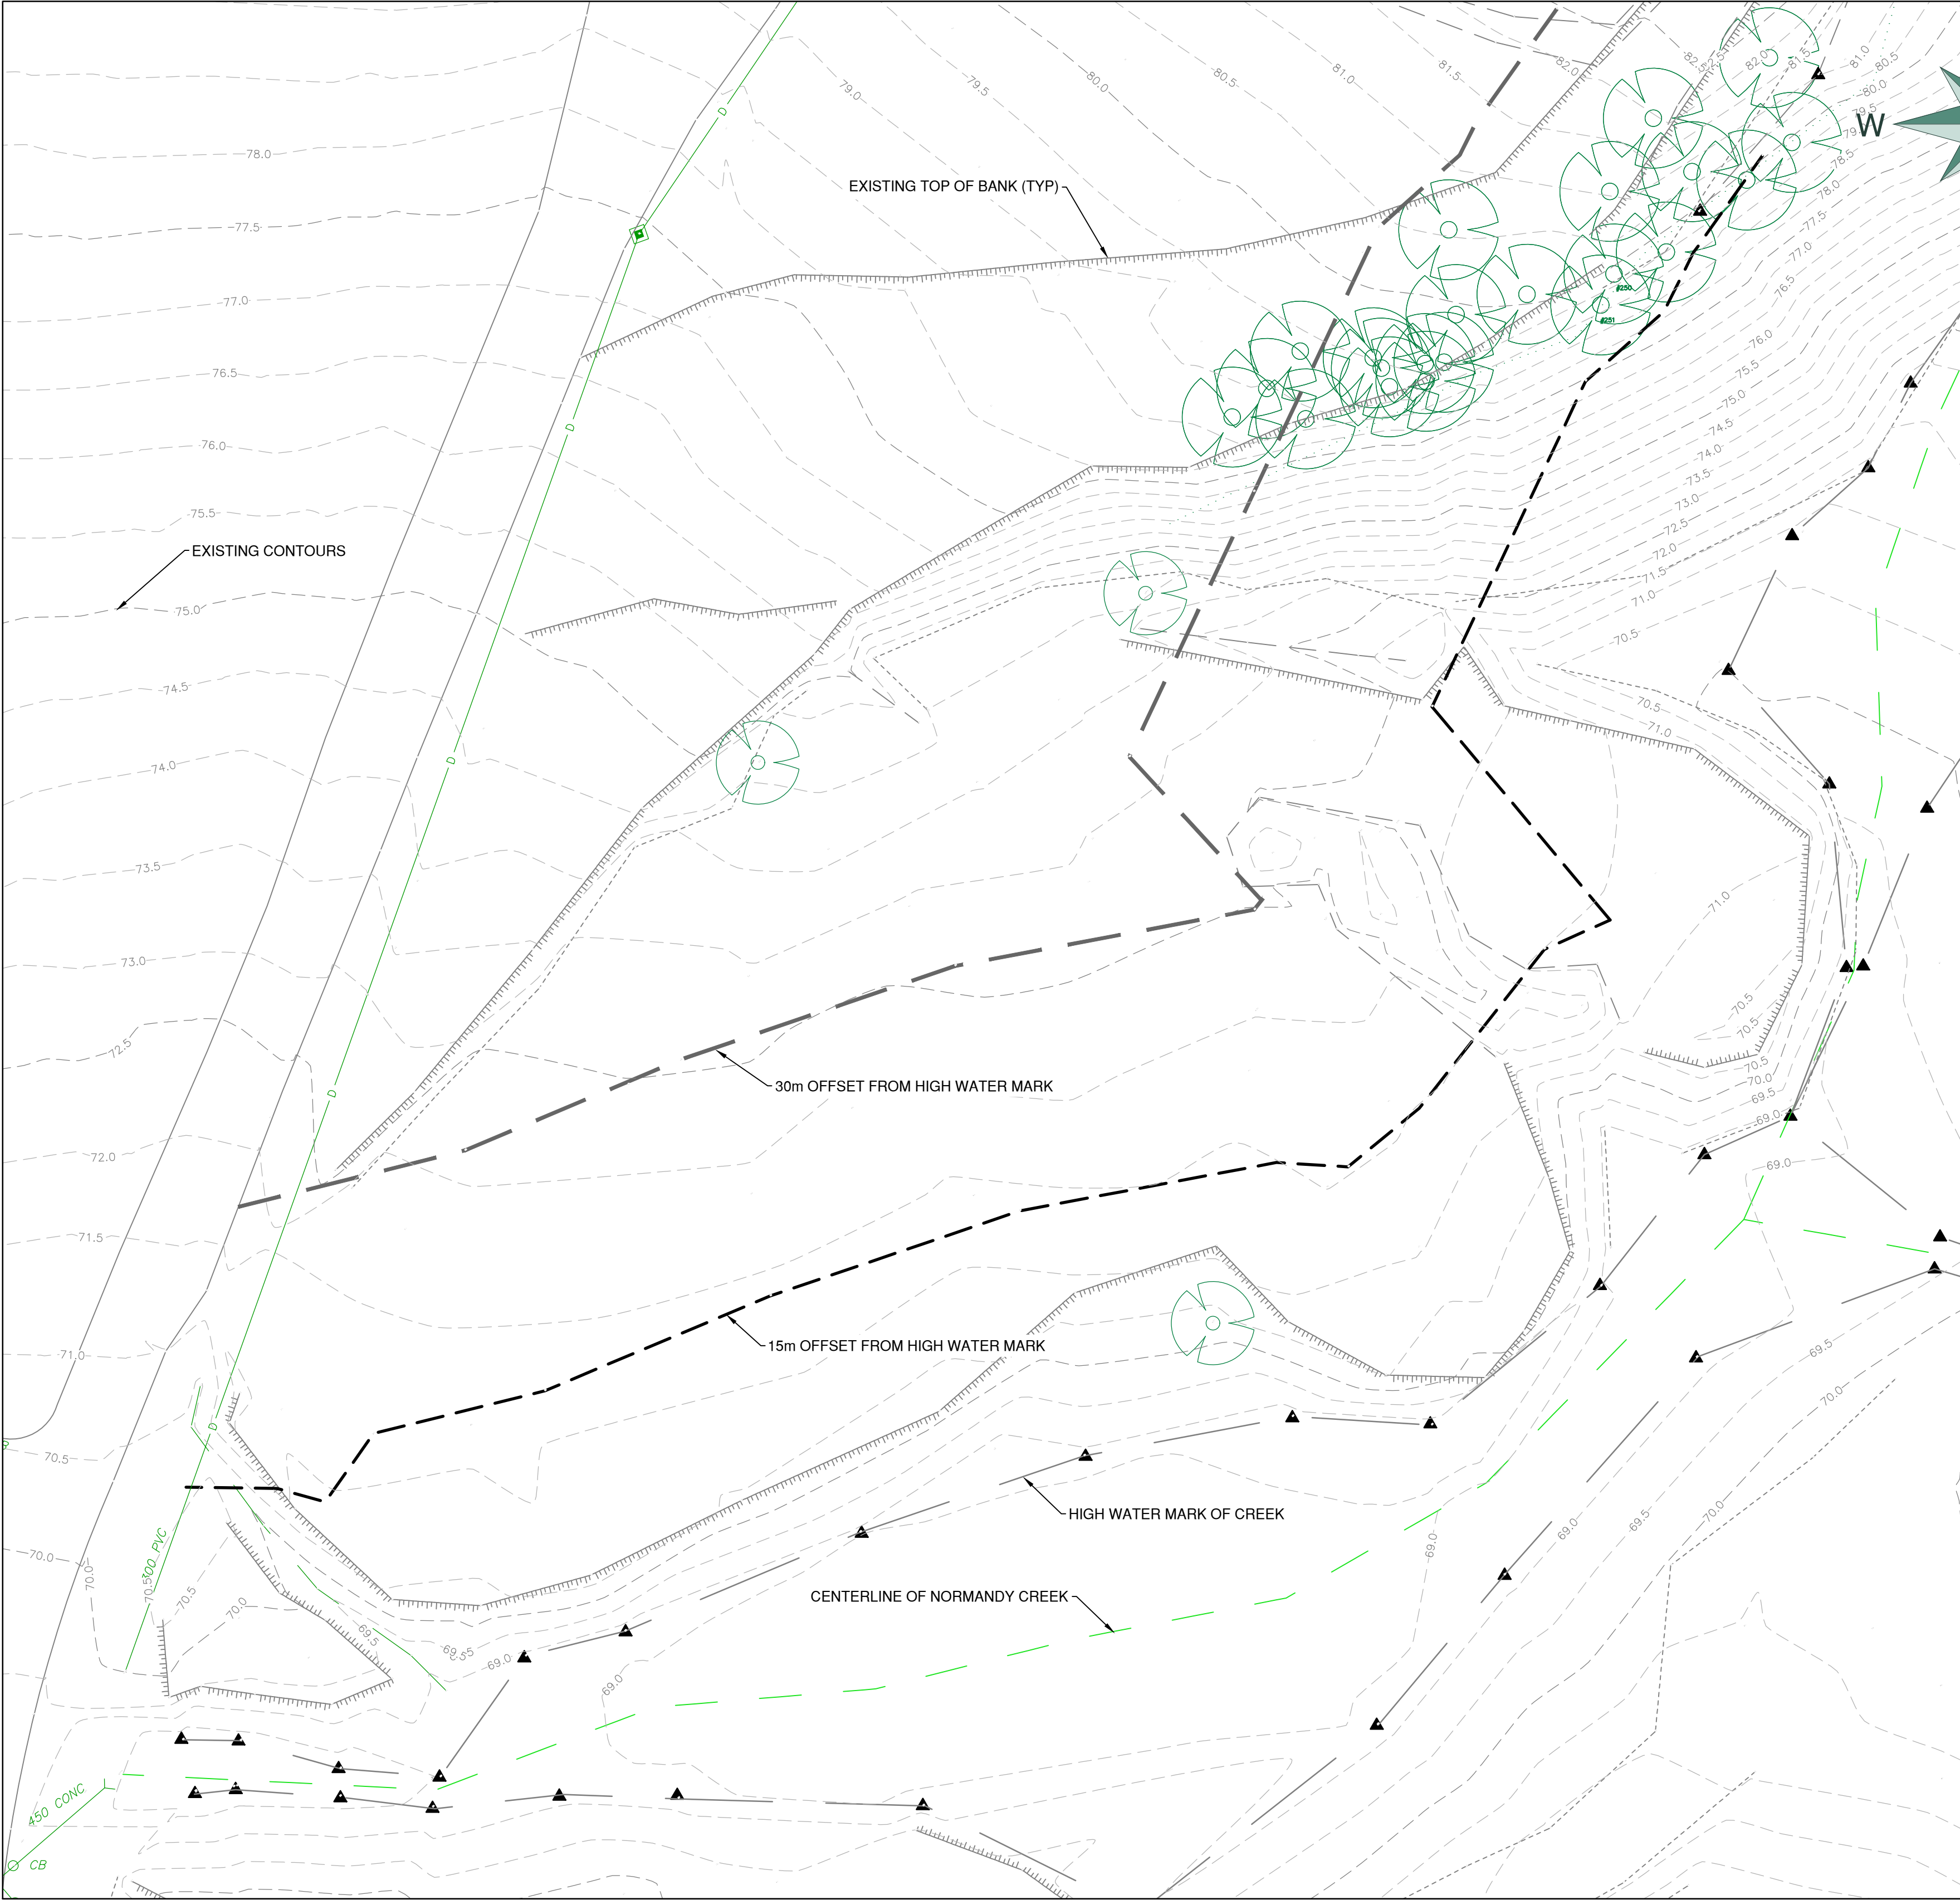

SITE PLAN



Revision	By	Appd.	YY.MM.DD
A FOR INFORMATION	KP		26.06.11
Issued	By	Appd.	YY.MM.DD

Consultants

**PRELIMINARY
NOT FOR
CONSTRUCTION**

Not for permits, pricing or other official purposes. This document has not been completed or checked and is for general information or comment only.

Permit-Seal

RECEIVED
JUNE 29 2026
PLANNING DEPT.
DISTRICT OF SAANICH



400 - 655 Tyeke Road
Victoria BC
www.stantec.com

Copyright Reserved

The Contractor shall verify and be responsible for all dimensions. DO NOT scale the drawing - any errors or omissions shall be reported to Stantec without delay.
The Copyrights to all designs and drawings are the property of Stantec. Reproduction or use for any purpose other than that authorized by Stantec is forbidden.

Client/Project
ROYAL OAK BURIAL PARK

FOREST EDGE PH I

Saanich , BC Canada

File Name: fe_sk1-ex-conditions_south.dwg

SK AG KP 2026/06/09
Dwn. Chkd. Dsgn. YY.MM.DD

Title
EXISTING CONDITIONS

Project No.
111720004

Scale
AS SHOWN

Drawing No.

FE-SK-1

Sheet

of

Revision

0