


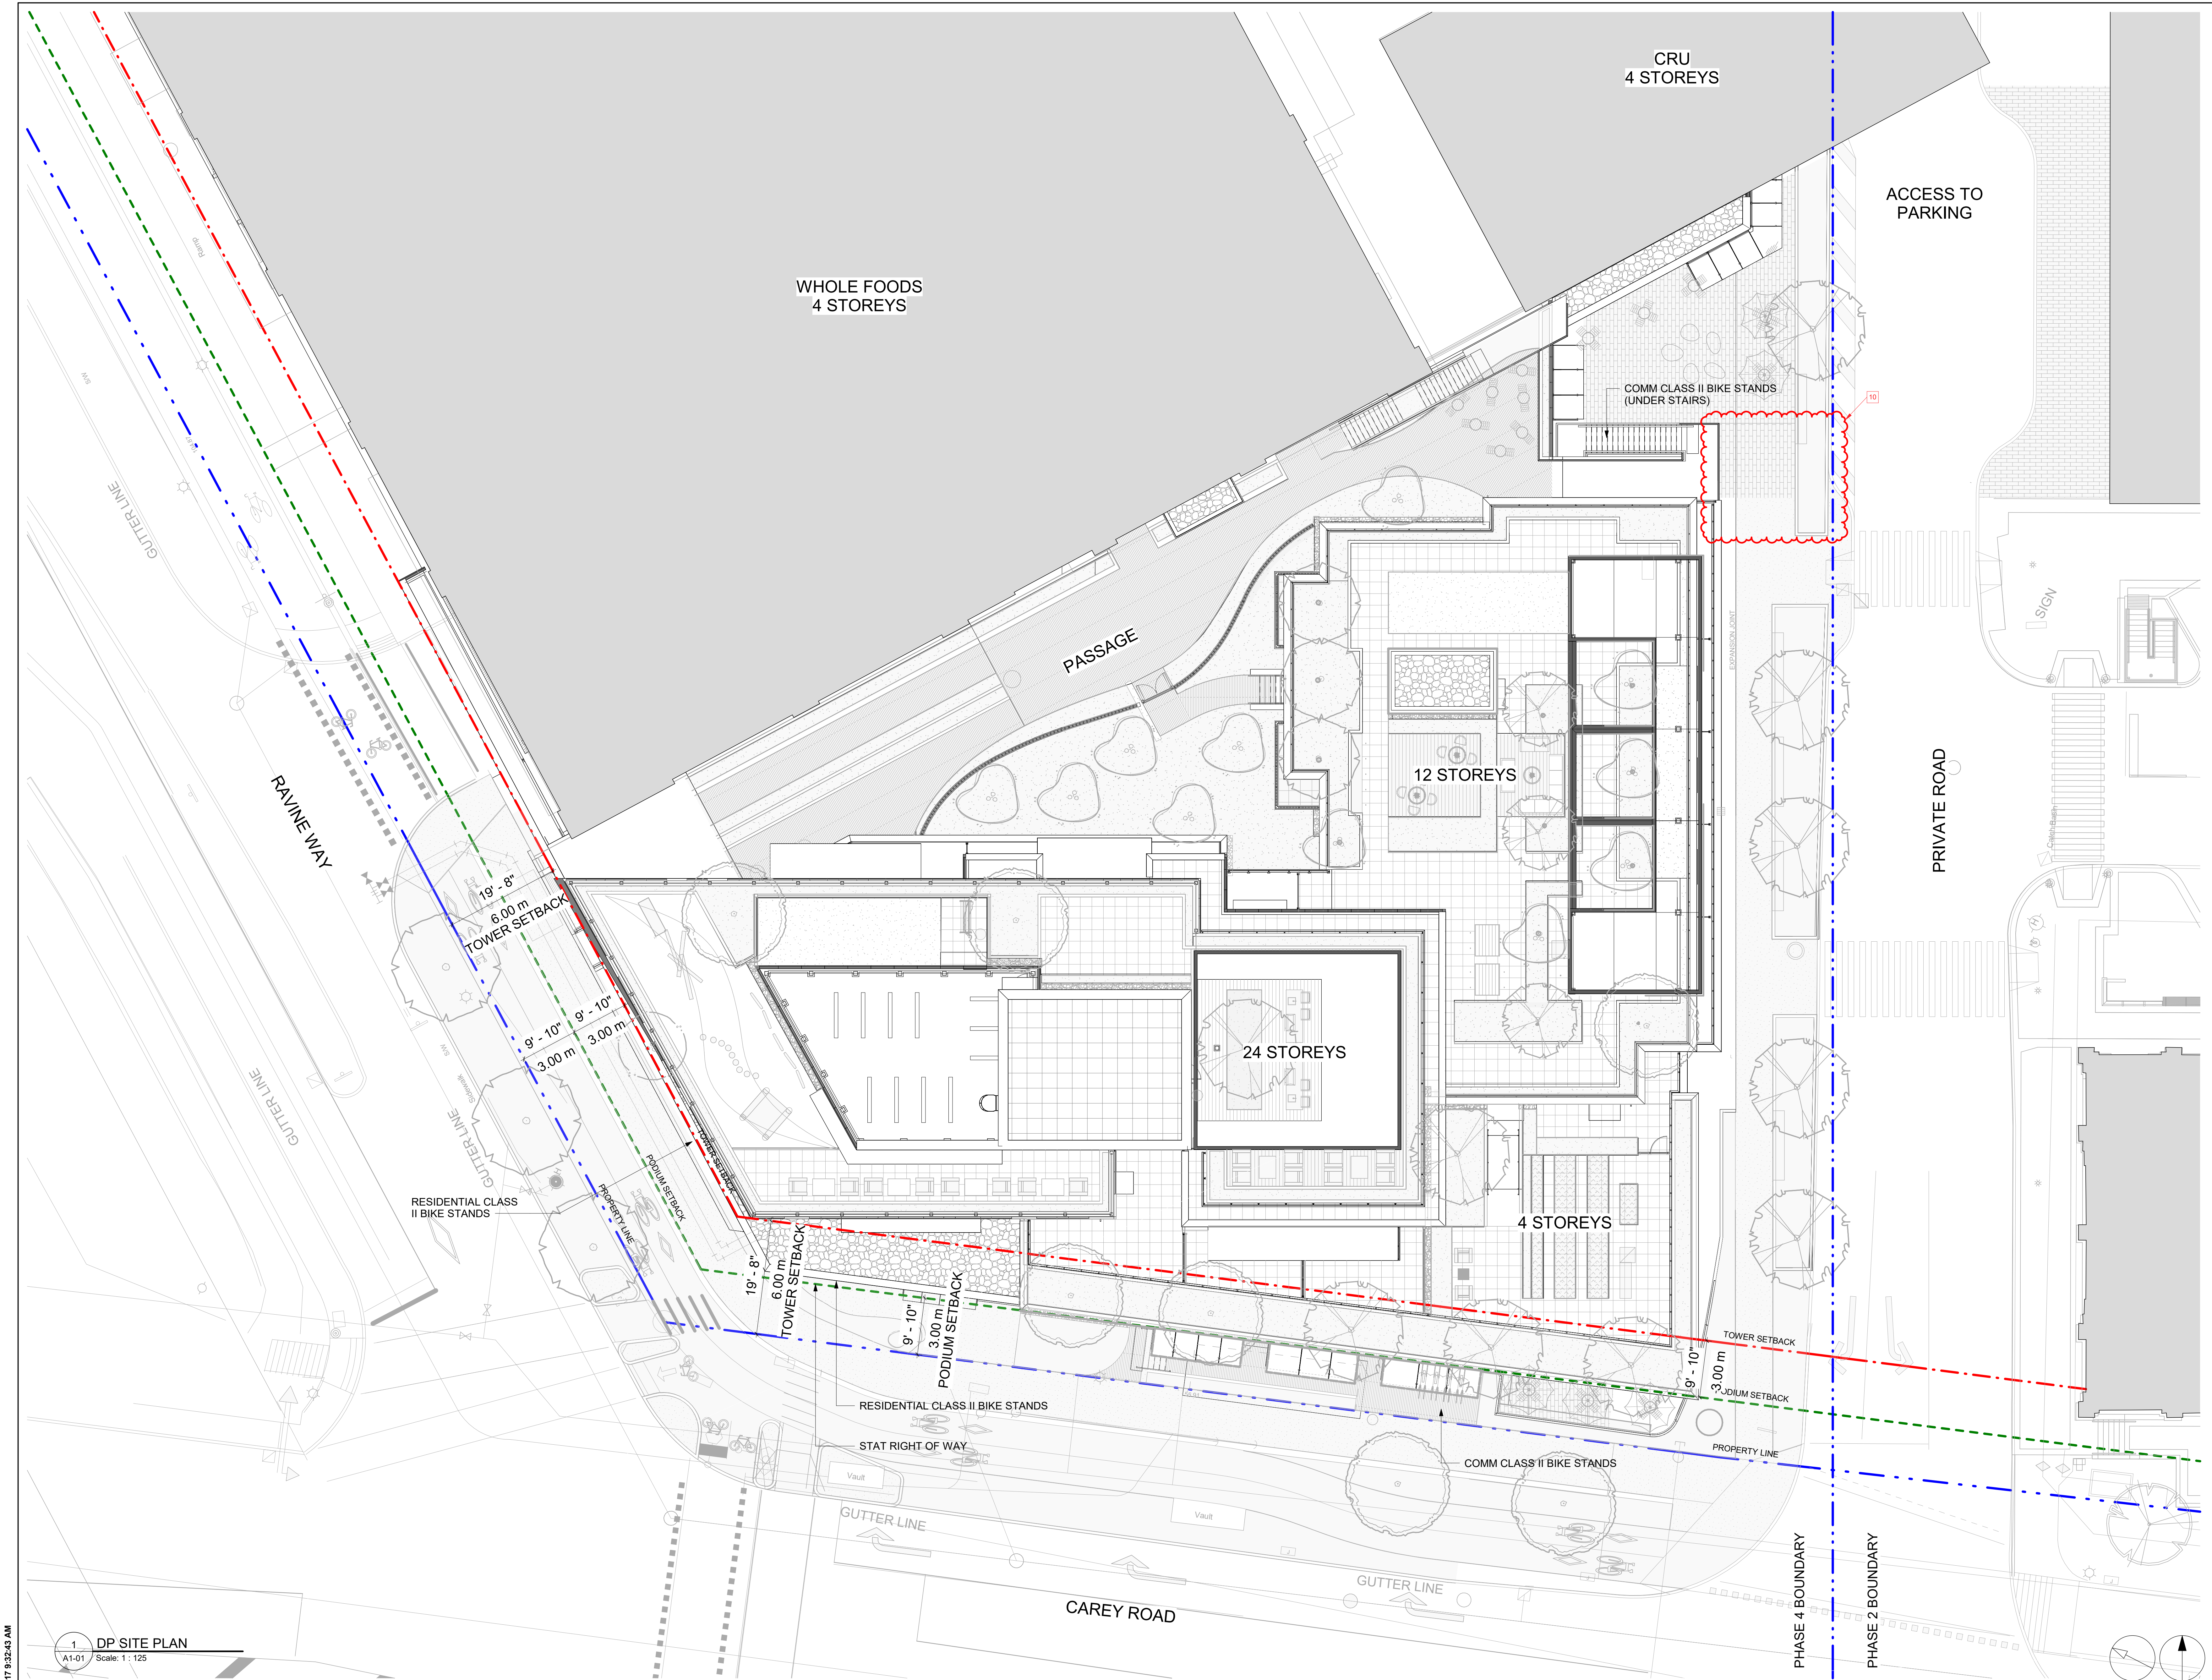

2025-11-17 9:32:43 AM

1 DP SITE PLAN
A1-01 Scale: 1 : 125

CLIENT

SHĀPE

2020 One Bentall Centre
505 Burrard Street
Vancouver, BC V7X 1M6
tel: (604) 681 2358
info@shapeproperties.com

COPYRIGHT

This drawing has been prepared solely for the intended use, thus any reproduction or distribution for any purpose other than authorized by Arcadis is forbidden. Written dimensions shall have precedence over scaled dimensions. Contractors shall verify and be responsible for all dimensions and conditions on the job, and Arcadis shall be informed of any variations from the dimensions and conditions shown on the drawing. Shop drawings shall be submitted to Arcadis for general conformance before proceeding with fabrication.

Arcadis Architects (Canada) Inc.
formerly IBI Group Geomatics (Canada) Inc.

2025-09-05	DEVELOPMENT PERMIT AMENDMENT
2024-04-26	DEVELOPMENT PERMIT AMENDMENT
2024-03-05	DEVELOPMENT PERMIT AMENDMENT
2024-01-19	ADP COMMENTS RESPONSE
2023-10-04	ADP SUBMISSION
2023-06-12	DP RE-SUBMISSION
2023-01-23	DP SUBMISSION #4 - FULL PACKAGE
2022-12-16	DP SUBMISSION #3
2022-03-31	DP SUBMISSION #2
2021-06-11	DP SUBMISSION #1

DATE	DESCRIPTION
ISSUES	
REVISIONS	
CONSULTANTS	
SEAL	

RECEIVED

December 12 2025

PLANNING DEPT.
DISTRICT OF SAANICH

PRIME CONSULTANT

ARCADIS

1285 West Pender Street - Suite 100
Vancouver BC V6E 4B1 Canada
tel 604 683 5757
www.arcadis.com

PROJECT

Uptown Phase 4
3440 Saanich Rd,
Victoria, BC
V8Z 0B9

PROJECT NO: 126082	CHECKED BY: Checker
DRAWN BY: Author	APPROVED BY: Approver
PROJECT MGR: Designer	

SHEET TITLE

SITE PLAN

SHEET NUMBER A1-01	ISSUE
-----------------------	-------

Autodesk Docs/ACA/00758662-Uptown/4/126082_Uptown/4-126082.rvt
1/1