


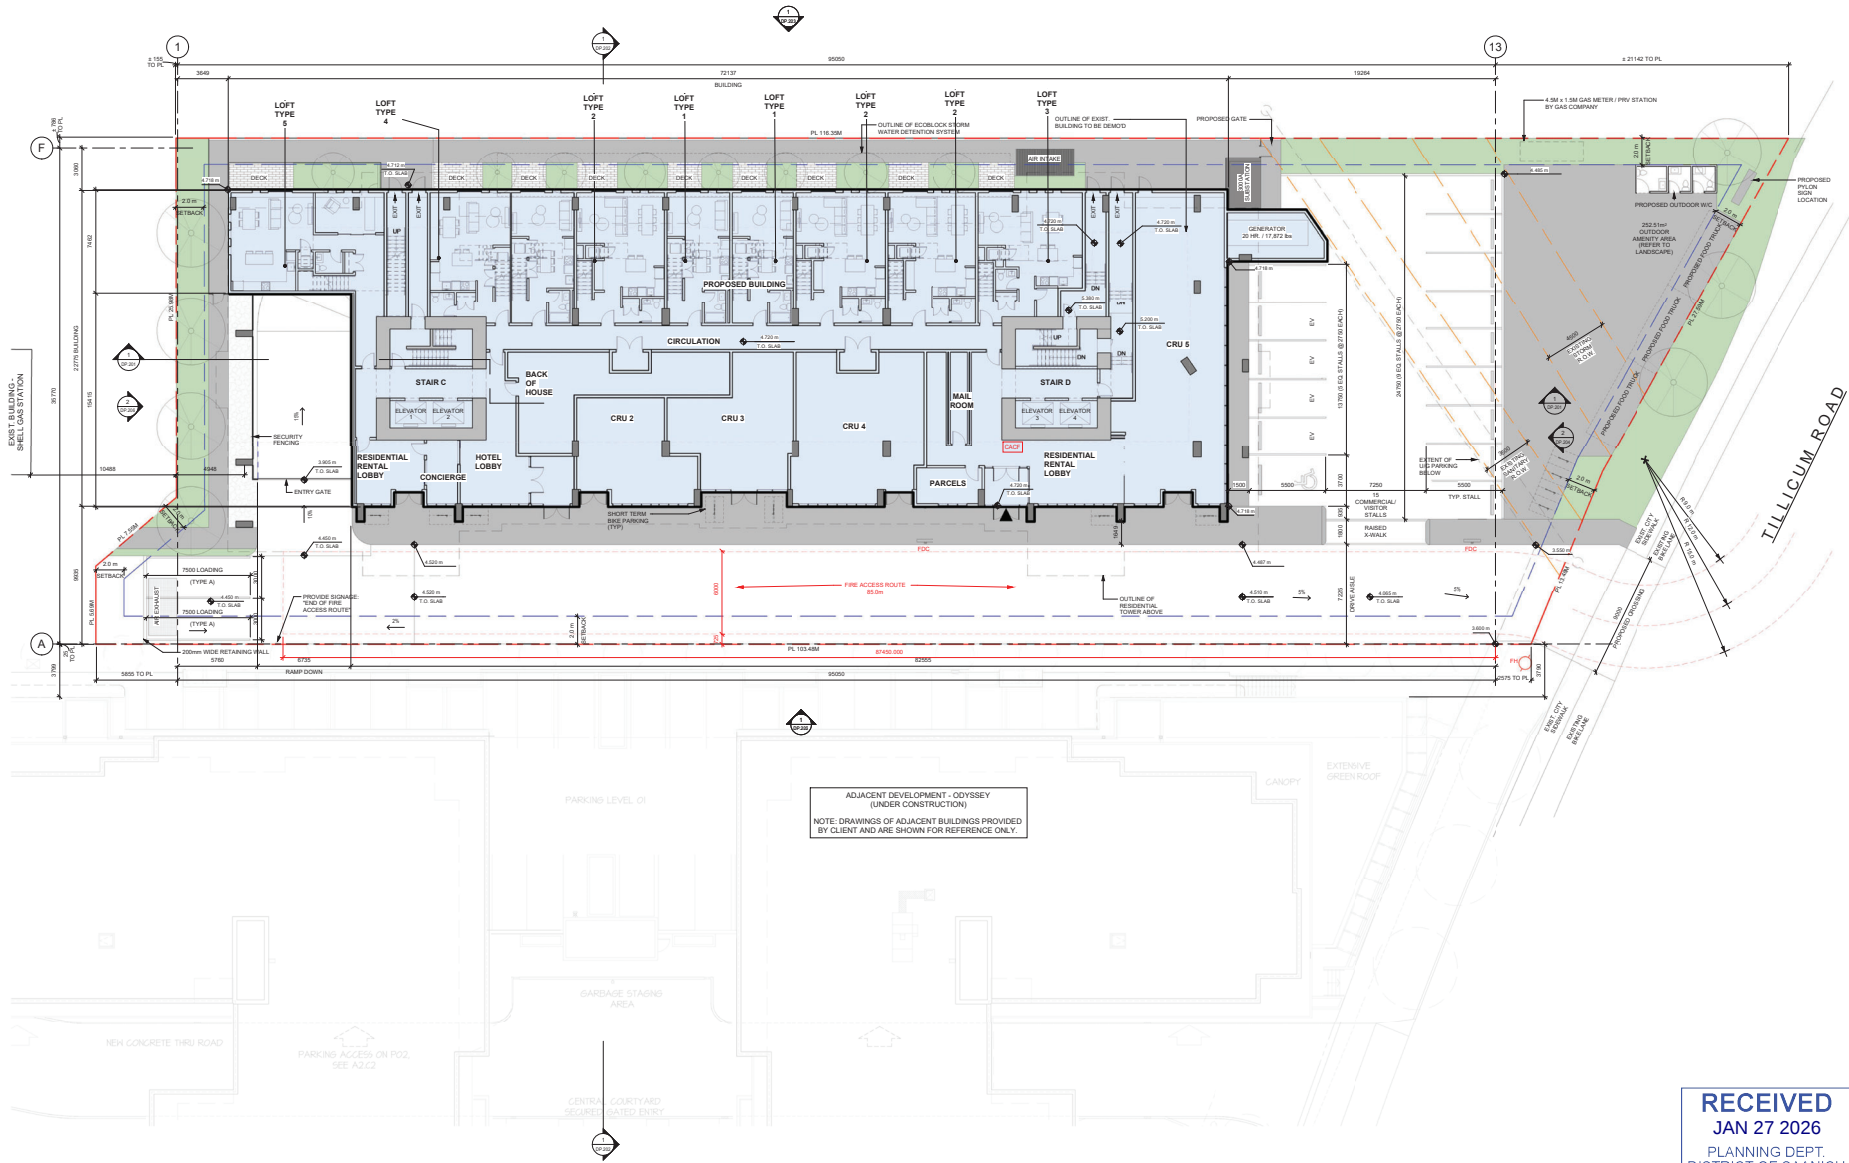

LEGEND

---	PROPERTY LINE
---	SETBACK LINE
---	RIGHT-OF-WAY
---	SEWERAGE
---	PLANTING
---	PATIO
---	ROCK GARDEN
---	FIRE DEPARTMENT CONNECTION
---	FIRE HYDRANT
---	CENTRAL ALARM & CONTROL FACILITY



COPYRIGHT © 2025 MGBA

NO.	REVISION	DATE	BY	CHKD
1	ISSUED FOR PERMIT	2025-01-14	MM	MM

MAXCELLENT GROUP
 TILICUM VILLAGE
 3400 Tillicum Road
 Victoria, British Columbia
 V8C 1A6

SITE PLAN
 PROPOSED

DATE: JANUARY 14, 2025
 SCALE: As indicated
 PROJECT: 24089
 SHEET: 1 OF 1
 DP.103

RECEIVED
 JAN 27 2026
 PLANNING DEPT.
 DISTRICT OF SAANICH