


SITE LEGEND

- FIRE HYDRANT - SEE CIVIL
- LAMP STANDARD
SEE ELEC.
- PAD MOUNT TRANSFORMER
SEE ELEC.
- LANDSCAPE
SEE LANDSCAPE
- CONCRETE PAD
SEE STRU.
- CURB LETDOWN
- BIKE RACK
SEE LANDSCAPE
- BENCH
SEE LANDSCAPE
- GARBAGE RECEPTACLE
SEE LANDSCAPE
- EXISTING GRADE
- PROPOSED FINISH GRADE
- PROPERTY LINE
- RIGHT OF WAY
- SETBACK LINE
- RETAINING WALL
- SCORED AND PAINTED
CROSSWALK, SEE CIVIL
- PAINTED BARRIER FREE PARKING
STALL, SIGN C/W FLEXIBLE
ACCESSIBLE SIGN POST.

NOTES:


- THE PROJECT IS LOCATED OUTSIDE THE 5KM RADIUS OF THE DOMINION ASTROPHYSICAL OBSERVATORY, AT 8.25KM. THIS PROJECT WILL STILL COMPLY WITH SECTION II SHIELDING REQUIREMENTS AND TABLE "A" OF SCHEDULE B, ZONING BYLAW 8200.

*THE MATERIALITY FOR THE PROJECT WILL COMPLY WITH THE BIRD-FRIENDLY DESIGN GUIDELINES:
-DESIGN BUILDING CONSISTENT WITH HIGH-PERFORMANCE BUILDING GUIDELINES.
-AVOID LARGE AREAS OF GLAZING.
-USE OF MIRRORRED GLASS AND GLASS REFLECTIVITY IS STRONGLY DISCOURAGED AND SHOULD BE AVOIDED.
-INCORPORATE DESIGN TREATMENTS THAT INCREASE THE VISIBILITY OF GLASS.
-REDUCE UNNECESSARY LIGHT-SPILL THROUGH SHIELDING.

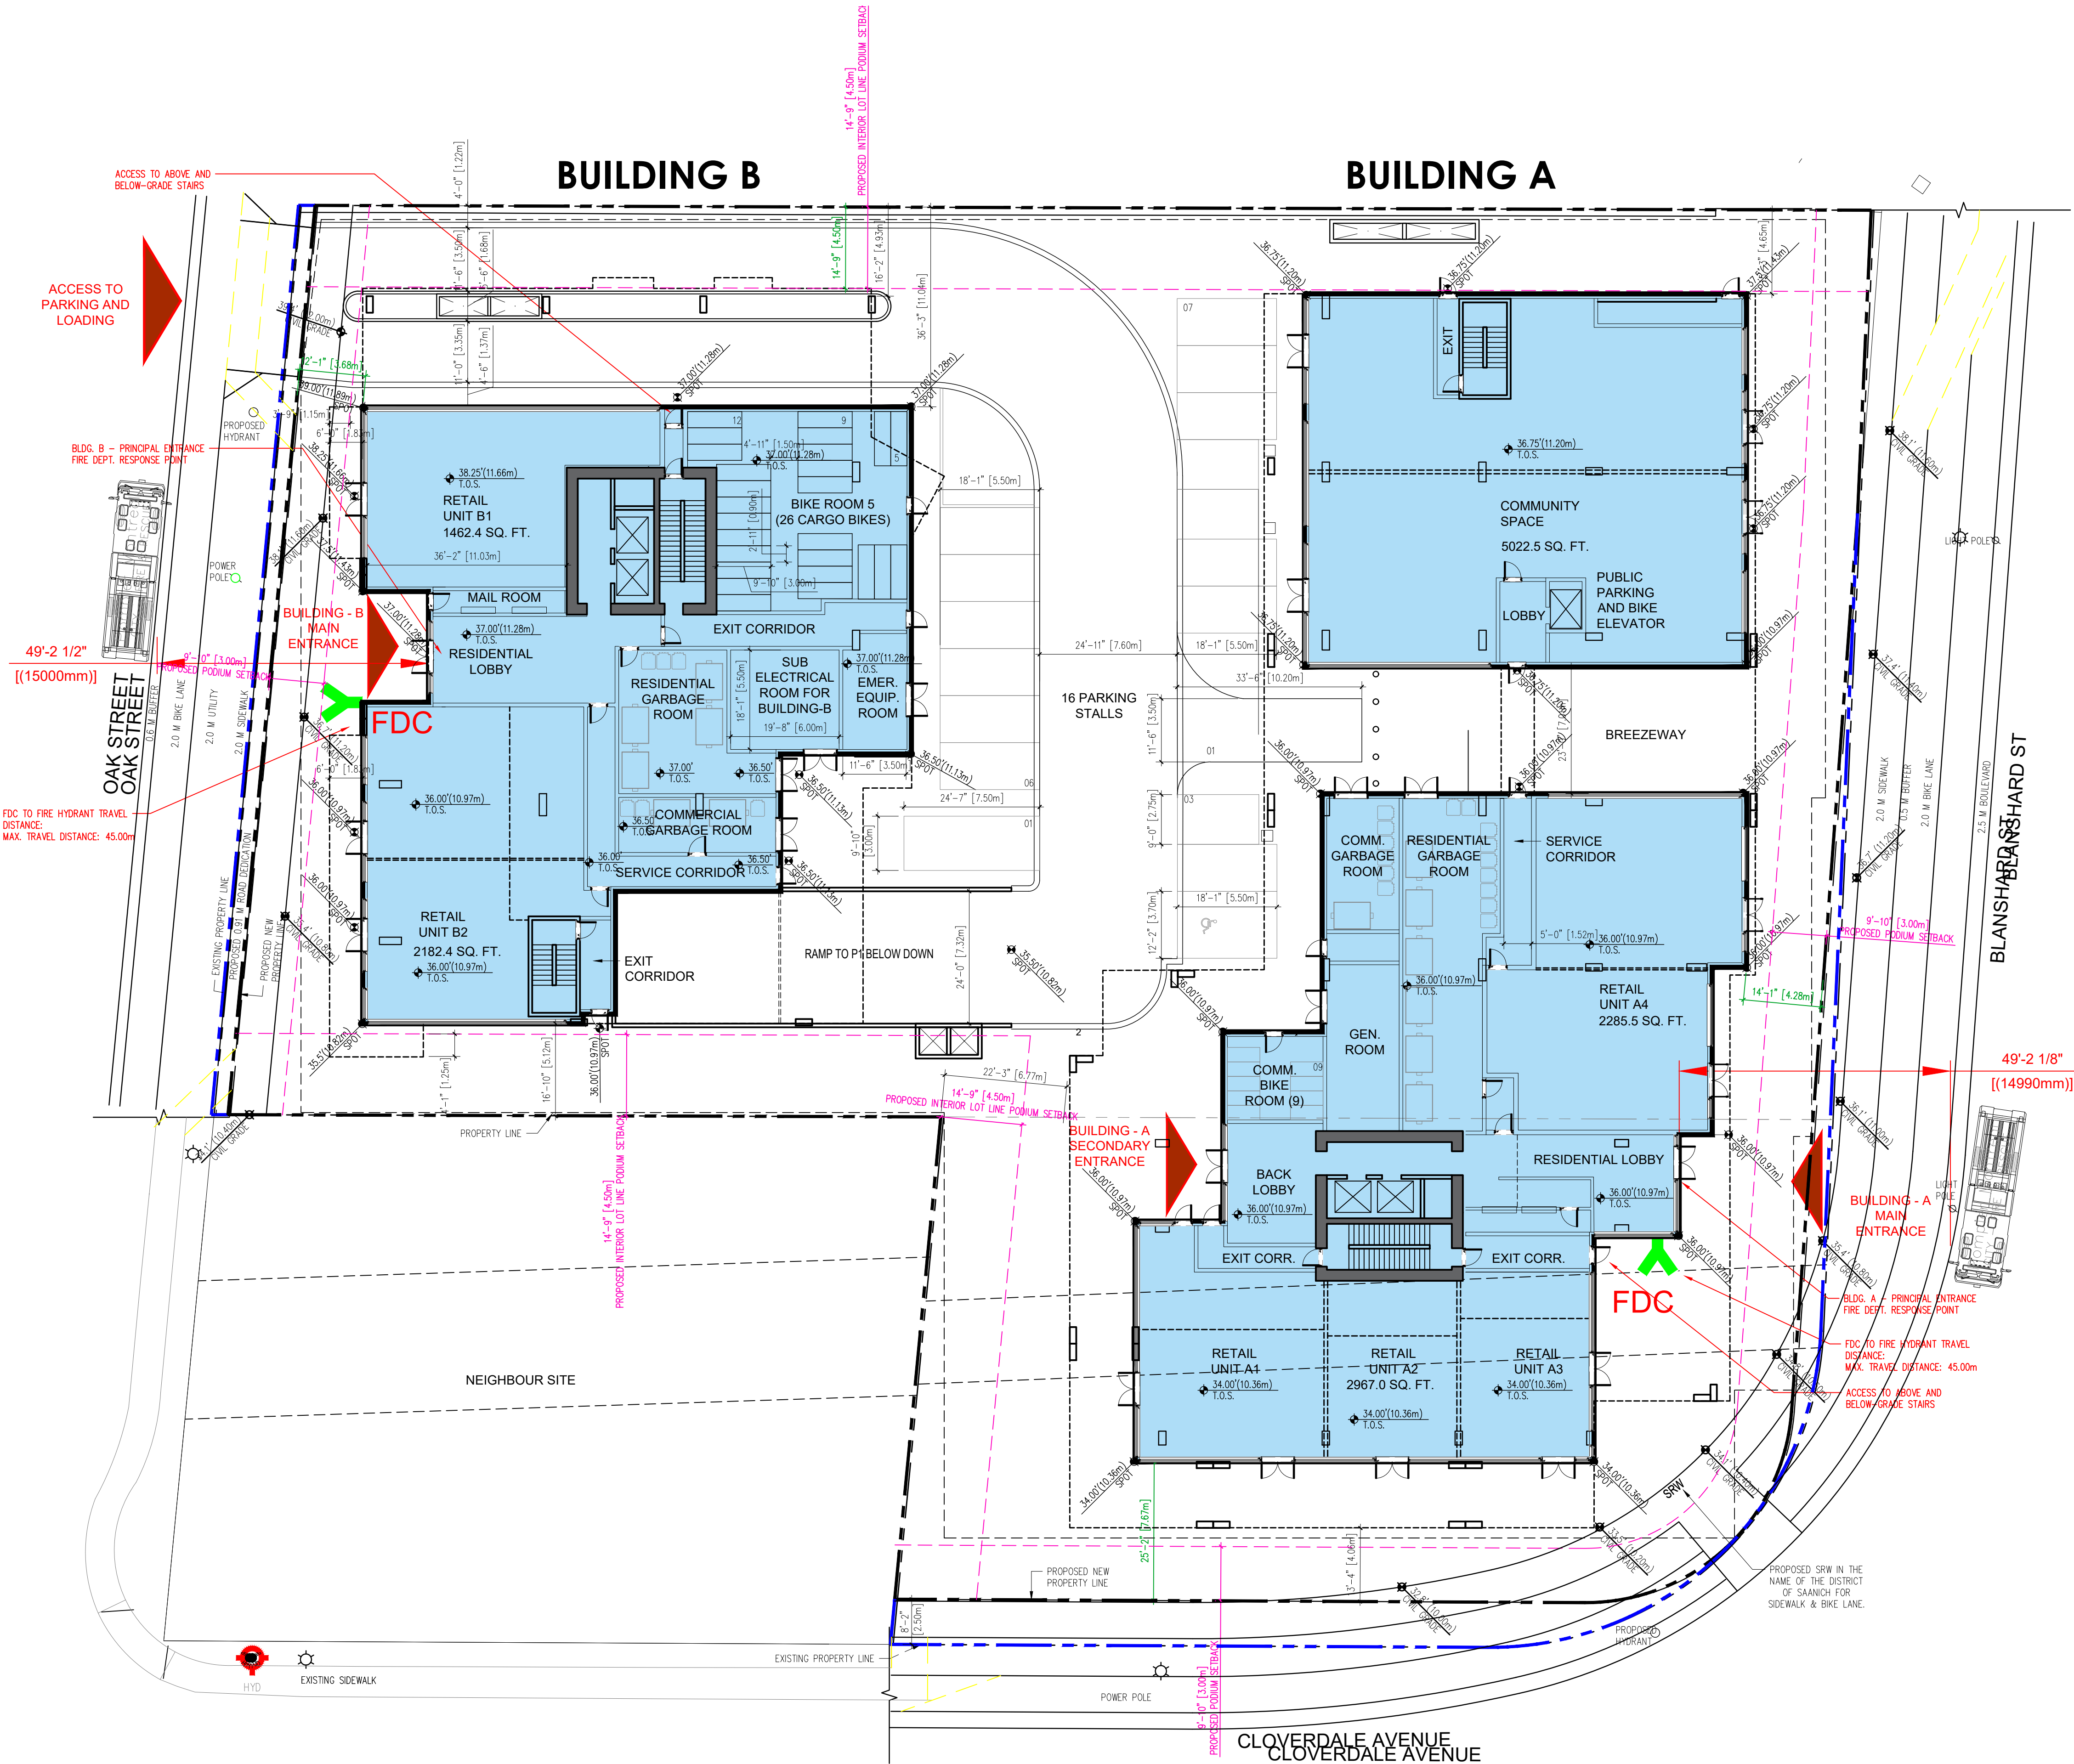

COPYRIGHT RESERVED. ALL PARTS OF THIS DRAWING ARE THE EXCLUSIVE PROPERTY OF WA ARCHITECTS LTD. AND SHALL NOT BE USED WITHOUT THE ARCHITECT'S PERMISSION. ALL DIMENSIONS SHALL BE VERIFIED BY THE CONTRACTOR BEFORE COMMENCING WORK.

NORTH ARROW:

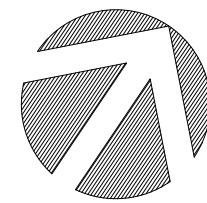

OWNER/CLIENT:

ISLAND VIEW LAND
MANAGEMENT,
FOR GAIN GROUP

GENERAL NOTES:

RECEIVED

July 8, 2026

PLANNING DEPT.
DISTRICT OF SAANICH

NO.	ISSUE	Y/M/D
6	RE-ISSUED FOR RZ/DP APPLICATION	26/07/09
5	RE-ISSUED FOR RZ/DP APPLICATION	26/06/05
4	RE-ISSUED FOR RZ/DP APPLICATION	26/03/09
3	RE-ISSUED FOR RZ/DP APPLICATION	25/11/03
2	ISSUED FOR RZ/DP APPLICATION	25/03/04
1	ISSUED FOR PRE APPLICATION REVIEW	24/11/13

SEAL:



CONSULTANT:

IWA ARCHITECTS

VAN 950 - 1500 W. Georgia Street Vancouver, V6G 2Z6
VIC 104 - 3212 Jacklin Road Victoria, V8B 0J5
604.685.3529 | office@wa-arch.ca | wa-arch.ca

PROJECT NAME:

816 CLOVERDALE AVE.

PROJECT ADDRESS:

816 CLOVERDALE AND 3316 OAK STREET MIXED
USE, SAANICH, BC

DRAWING TITLE:

SITE PLAN

PROJECT NO: 24037

DRAWN BY: ER

SCALE: 1/16"=1'-0"

REVIEW BY: AW

DWG NO:

A100

1 SITE PLAN

1/16"=1'-0"