


RECEIVED

APRIL 20, 2026

PLANNING DEPT.  
DISTRICT OF SAANICH

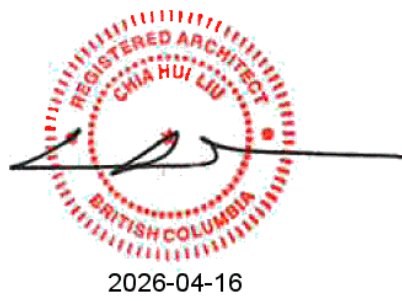

This document has been digitally certified with digital certificate and encryption technology authorized by the Architectural Institute of BC and the Engineers and Geoscientists BC. The authoritative original has been transmitted to you in digital form.

Any printed version can be relied upon as a true copy of the original when supplied by the architect, bearing images of the professional seal and digital certificate, or when printed from the digitally certified electronic file provided by the architect.

| 1   | 2026-04-10 | Issued for Development Permit Amendment |
|-----|------------|-----------------------------------------|
| No. | Date       | Description                             |

Revisions/Issues:

Project Title:

Saanich Lochside – Building Refit and Site Development

Address: 4098 Lochside Dr, Victoria, BC V8X 2C8

This drawing as an instrument of service is the property of Francl Architecture Inc. and may not be reproduced without the firm's permission. All information shown on the drawing is for the use in this specific project only and shall not be used otherwise without written permission from this office. Contractors shall verify and be responsible for all dimensions on the job and this office shall be informed of any discrepancies and variations shown on this drawing. Do not scale drawings.

|                       |                |
|-----------------------|----------------|
| Drawn by: HT & SNC    | Project North: |
| Reviewed by: BC       |                |
| Plot Date: 2026-03-04 |                |
| Project No.: 22430    |                |

Sheet Title:

BUILDING ELEVATIONS

Drawing No.:

A2.101

Scale: 1 : 100

ELEVATIONS FROM  
PREVIOUS DPA00928  
APPROVED ON JUNE 26TH 2018

PROPOSED ELEVATION

ELEVATIONS FROM  
PREVIOUS DPA00928  
APPROVED ON JUNE 26TH 2018

PROPOSED ELEVATION  
(NO CHANGE TO EXISTING)



1 DP - OFFICE SOUTH ELEVATION  
1 : 100



2 DP - OFFICE WEST ELEVATION  
1 : 100

ELEVATIONS FROM  
PREVIOUS DPA00928  
APPROVED ON JUNE 26TH 2018


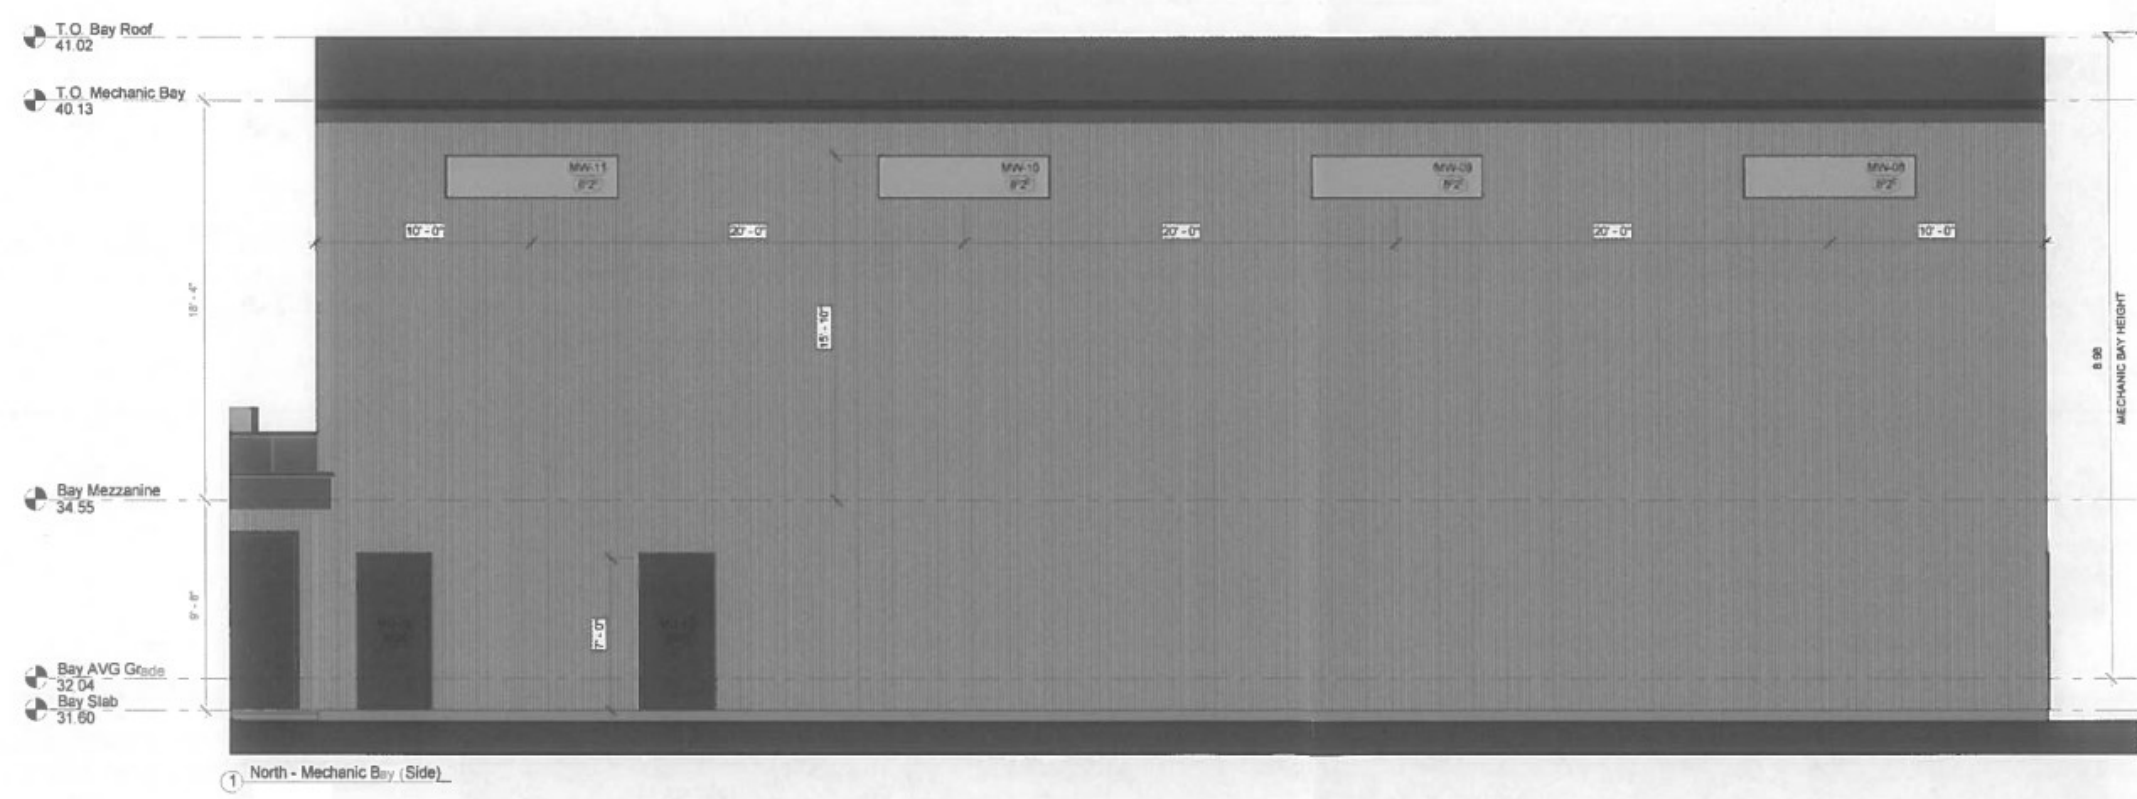


PHOTO OF EXISTING  
STAIR ON WORKSHOP  
NORTH ELEVATION

PROPOSED ELEVATION

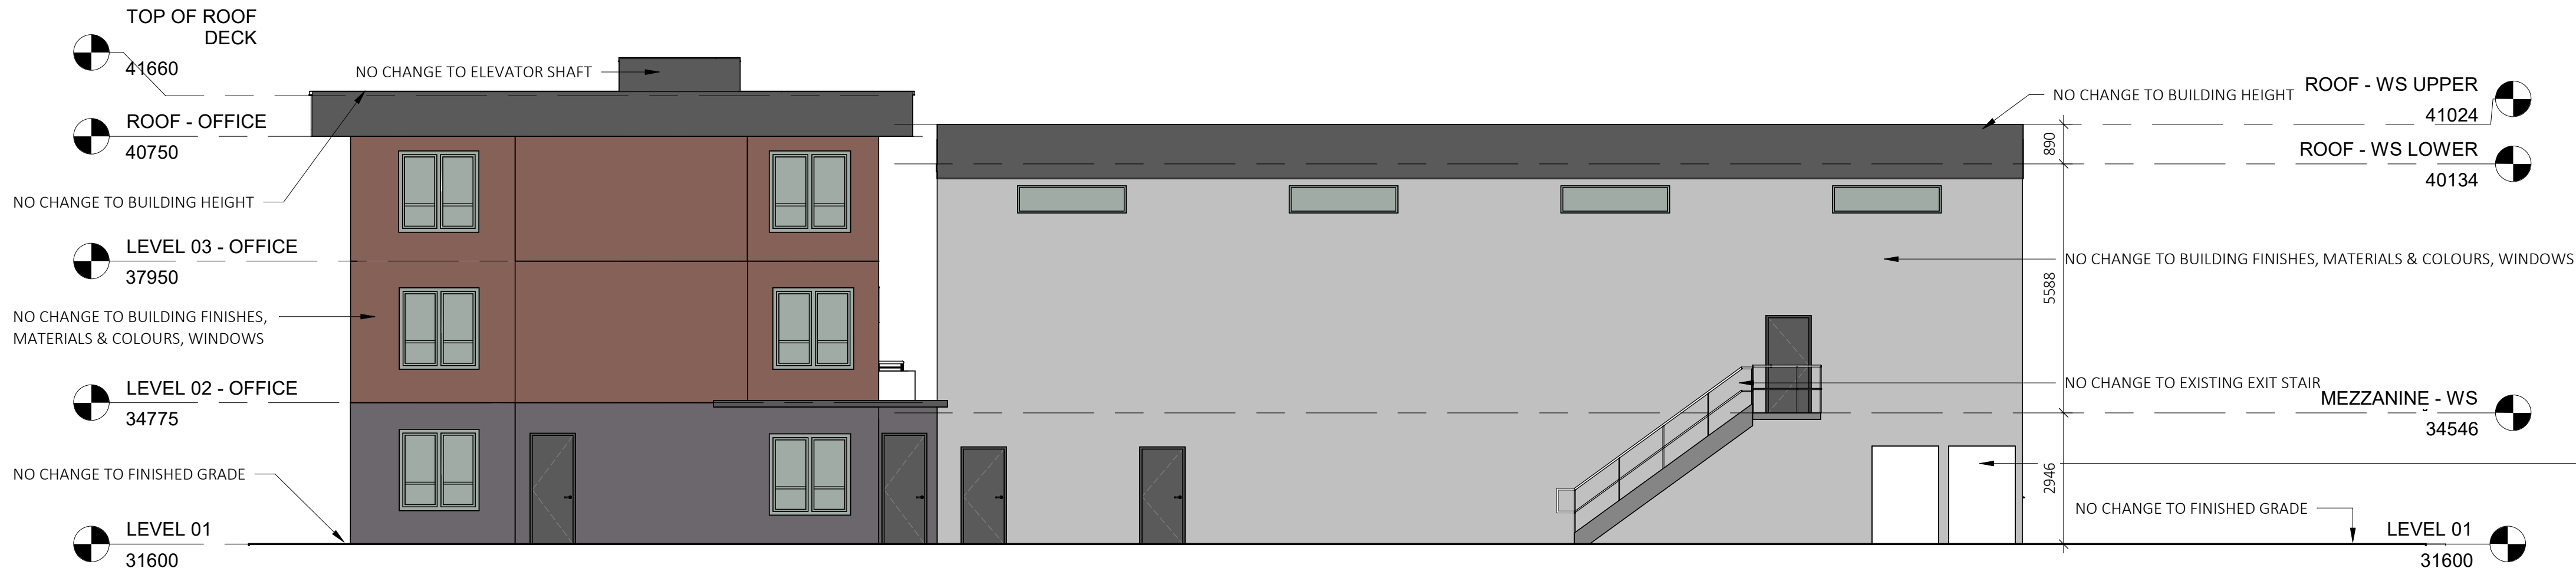

PROPOSE TO ADD TWO NEW  
MECHANICAL EQUIPMENT ON NORTH  
SIDE OF THE WORKSHOP  
• FCU HEATING AND COOLING  
• AHU HEATING AND COOLING

ELEVATIONS FROM  
PREVIOUS DPA00928  
APPROVED ON JUNE 26TH 2018



PROPOSED ELEVATION  
(NO CHANGE TO EXISTING)



FRANCL

FRANCL ARCHITECTURE INC.

970 Homer Street  
Vancouver BC V6B 2W7 Canada  
604.688.3252  
www.franclarchitecture.com

Client Name: District of Saanich



2026-04-16

This document has been digitally certified with digital certificate and encryption technology authorized by the Architectural Institute of BC and the Engineers and Geoscientists BC. The authoritative original has been transmitted to you in digital form.  
Any printed version can be relied upon as a true copy of the original when supplied by the architect, bearing images of the professional seal and digital certificate, or when printed from the digitally certified electronic file provided by the architect.

| 1                 | 2026-04-10 | Issued for Development Permit Amendment |
|-------------------|------------|-----------------------------------------|
| No.               | Date       | Description                             |
| Revisions/Issues: |            |                                         |
| Project Title:    |            |                                         |

Saanich Lochside – Building Refit and Site Development

Address: 4098 Lochside Dr, Victoria, BC V8X 2C8

This drawing as an instrument of service is the property of Francl Architecture Inc. and may not be reproduced without the firm's permission. All information shown on the drawing is for the use in this specific project only and shall not be used otherwise without written permission from this office. Contractors shall verify and be responsible for all dimensions on the job and this office shall be informed of any discrepancies and variations shown on this drawing. Do not scale drawings.

|                       |                |
|-----------------------|----------------|
| Drawn by: HT & SNC    | Project North: |
| Reviewed by: BC       |                |
| Plot Date: 2026-03-04 |                |
| Project No.: 22430    |                |

Sheet Title:  
BUILDING ELEVATIONS

Drawing No.:

A2.102

Scale: 1:100



This document has been digitally certified with digital certificate and encryption technology authorized by the Architectural Institute of BC and the Engineers and Geoscientists BC. The authoritative original has been transmitted to you in digital form.

Any printed version can be relied upon as a true copy of the original when supplied by the architect, bearing images of the professional seal and digital certificate, or when printed from the digitally certified electronic file provided by the architect.

| 1   | 2026-04-10 | Issued for Development Permit Amendment |
|-----|------------|-----------------------------------------|
| No. | Date       | Description                             |

Revisions/Issues:

Project Title:

Saanich Lochside – Building Refit and Site Development

Address: 4098 Lochside Dr, Victoria, BC V8X 2C8

This drawing as an instrument of service is the property of Francl Architecture Inc. and may not be reproduced without the firm's permission. All information shown on the drawing is for the use in this specific project only and shall not be used otherwise without written permission from this office. Contractors shall verify and be responsible for all dimensions on the job and this office shall be informed of any discrepancies and variations shown on this drawing. Do not scale drawings.

|                       |                |
|-----------------------|----------------|
| Drawn by: HT & SNC    | Project North: |
| Reviewed by: BC       |                |
| Plot Date: 2026-03-04 |                |
| Project No.: 22430    |                |

Sheet Title:


BUILDING ELEVATIONS

Drawing No.:

A2.103

Scale: 1 : 100


ELEVATIONS FROM  
PREVIOUS DPA00928  
APPROVED ON JUNE 26TH 2018

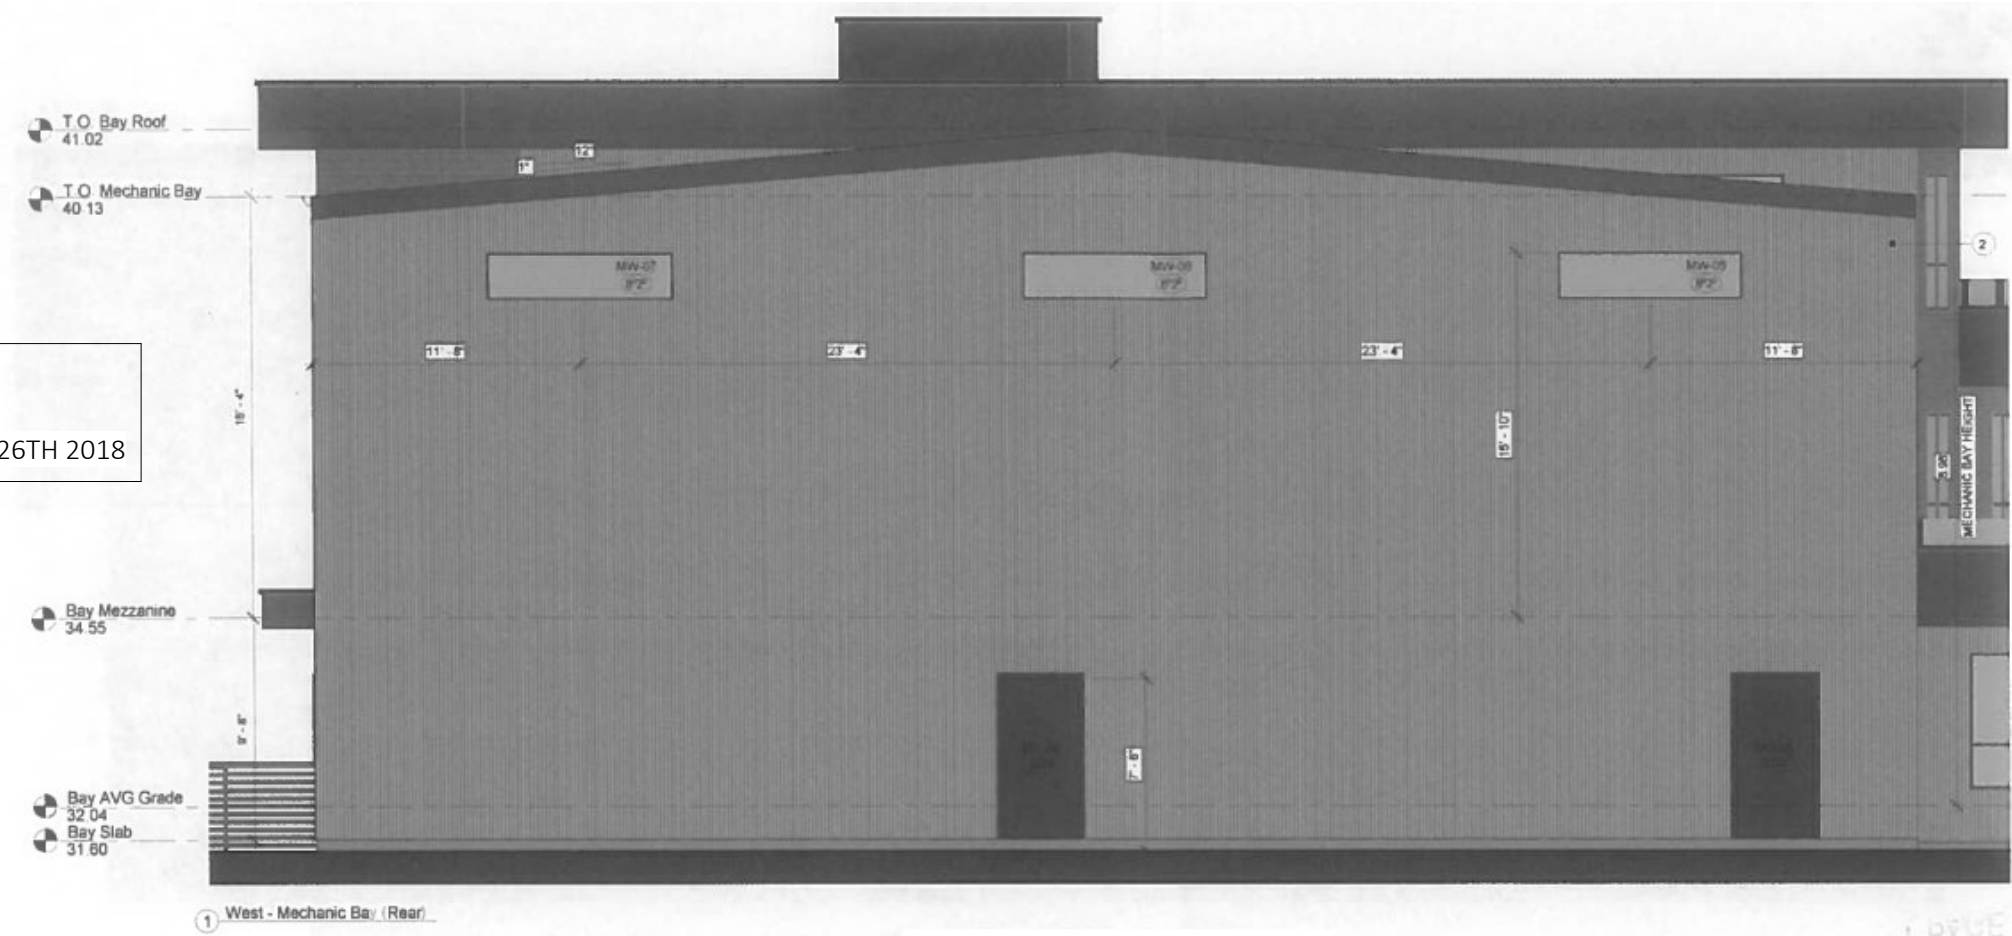

PROPOSED ELEVATION


PROPOSE TO ADD A NEW  
ROLLING DOOR TO THE  
WORKSHOP WEST ELEVATION  
45 MIN FRR RATED WITH  
FUSIBLE LINK

PROPOSE TO ADD TWO NEW  
MECHANICAL EQUIPMENT ON  
NORTH SIDE OF THE WORKSHOP  
FCU HEATING AND COOLING  
AHU HEATING AND COOLING

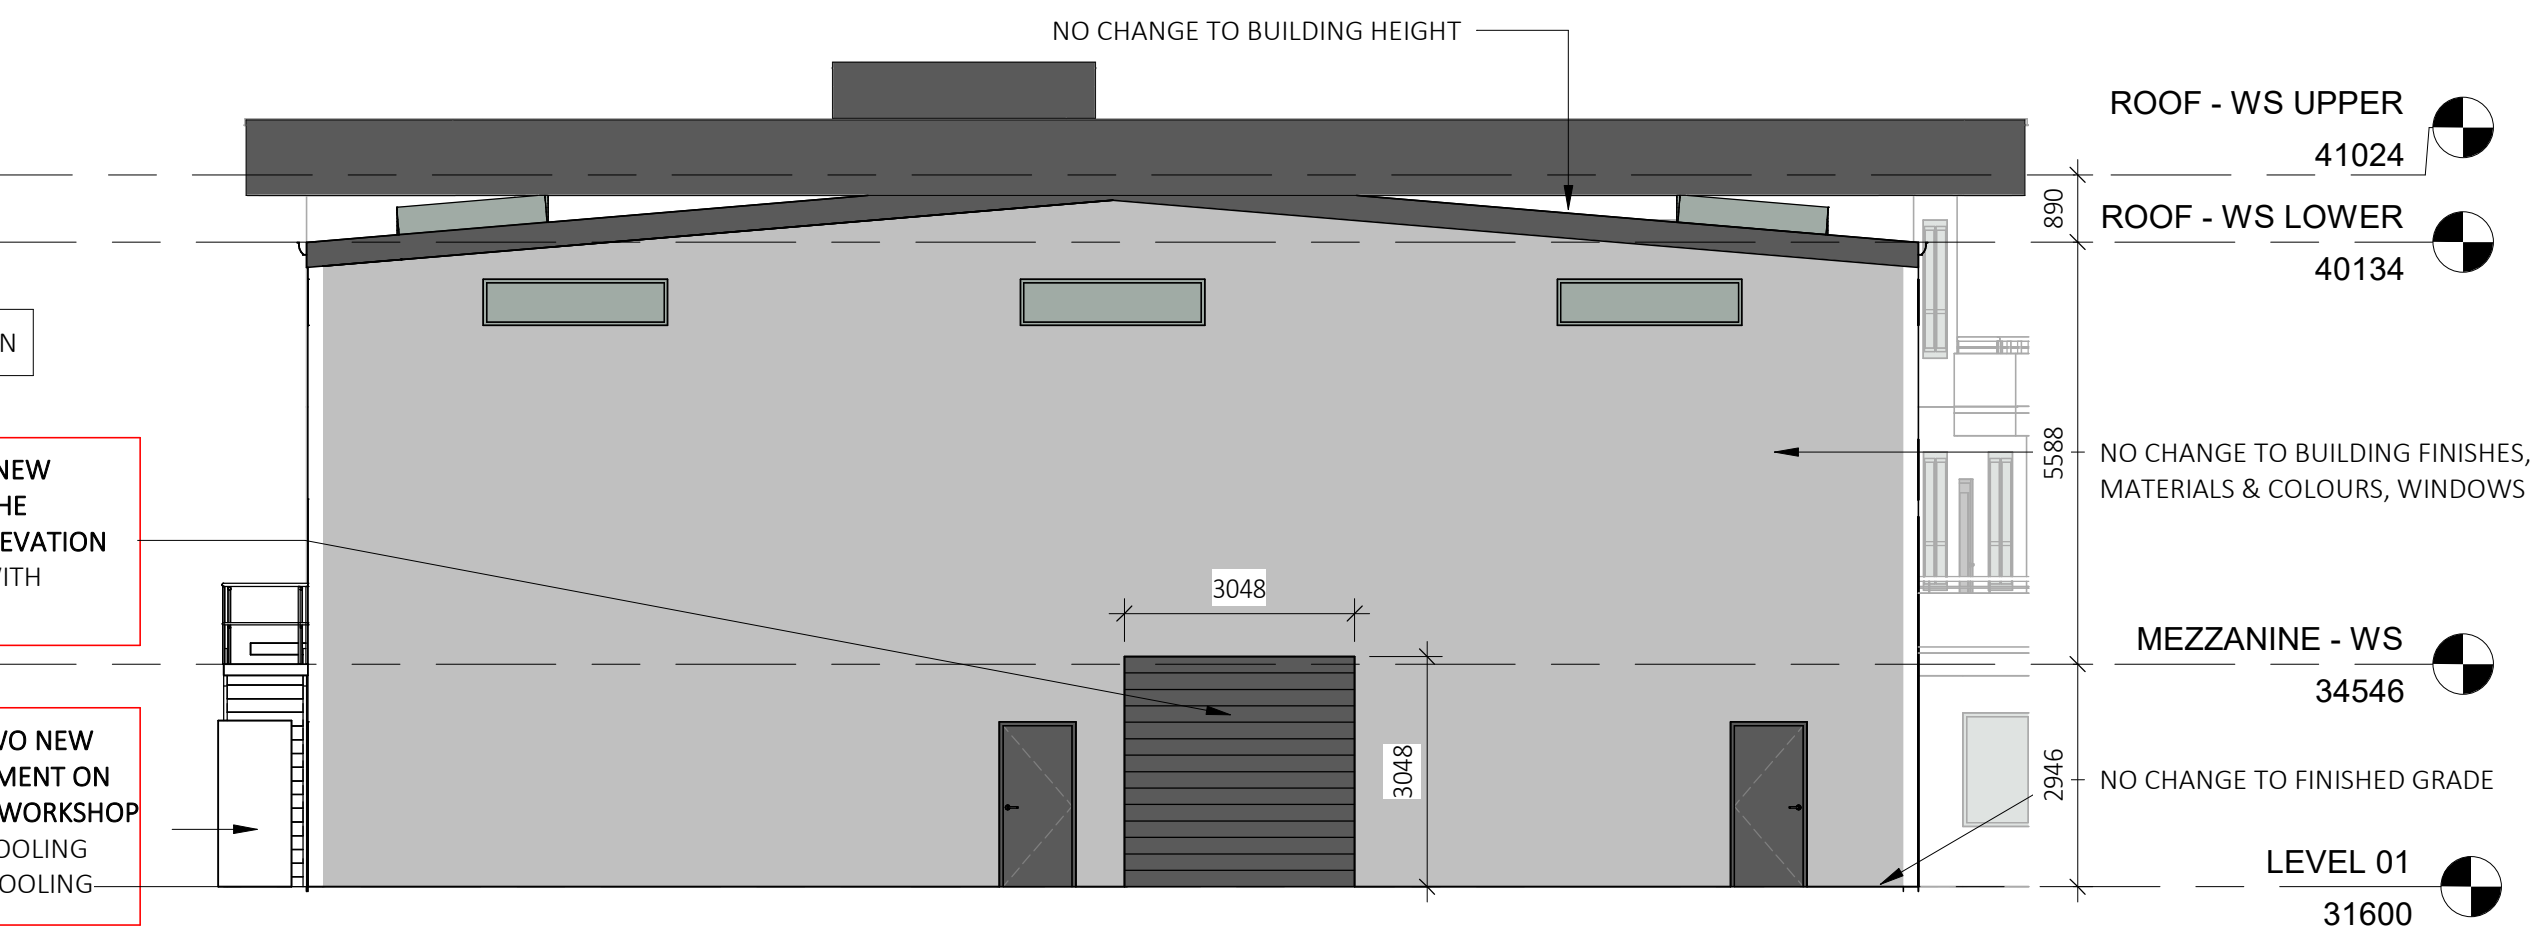

1 DP - WORKSHOP WEST ELEVATION  
1 : 100

ELEVATIONS FROM  
PREVIOUS DPA00928  
APPROVED ON JUNE 26TH 2018

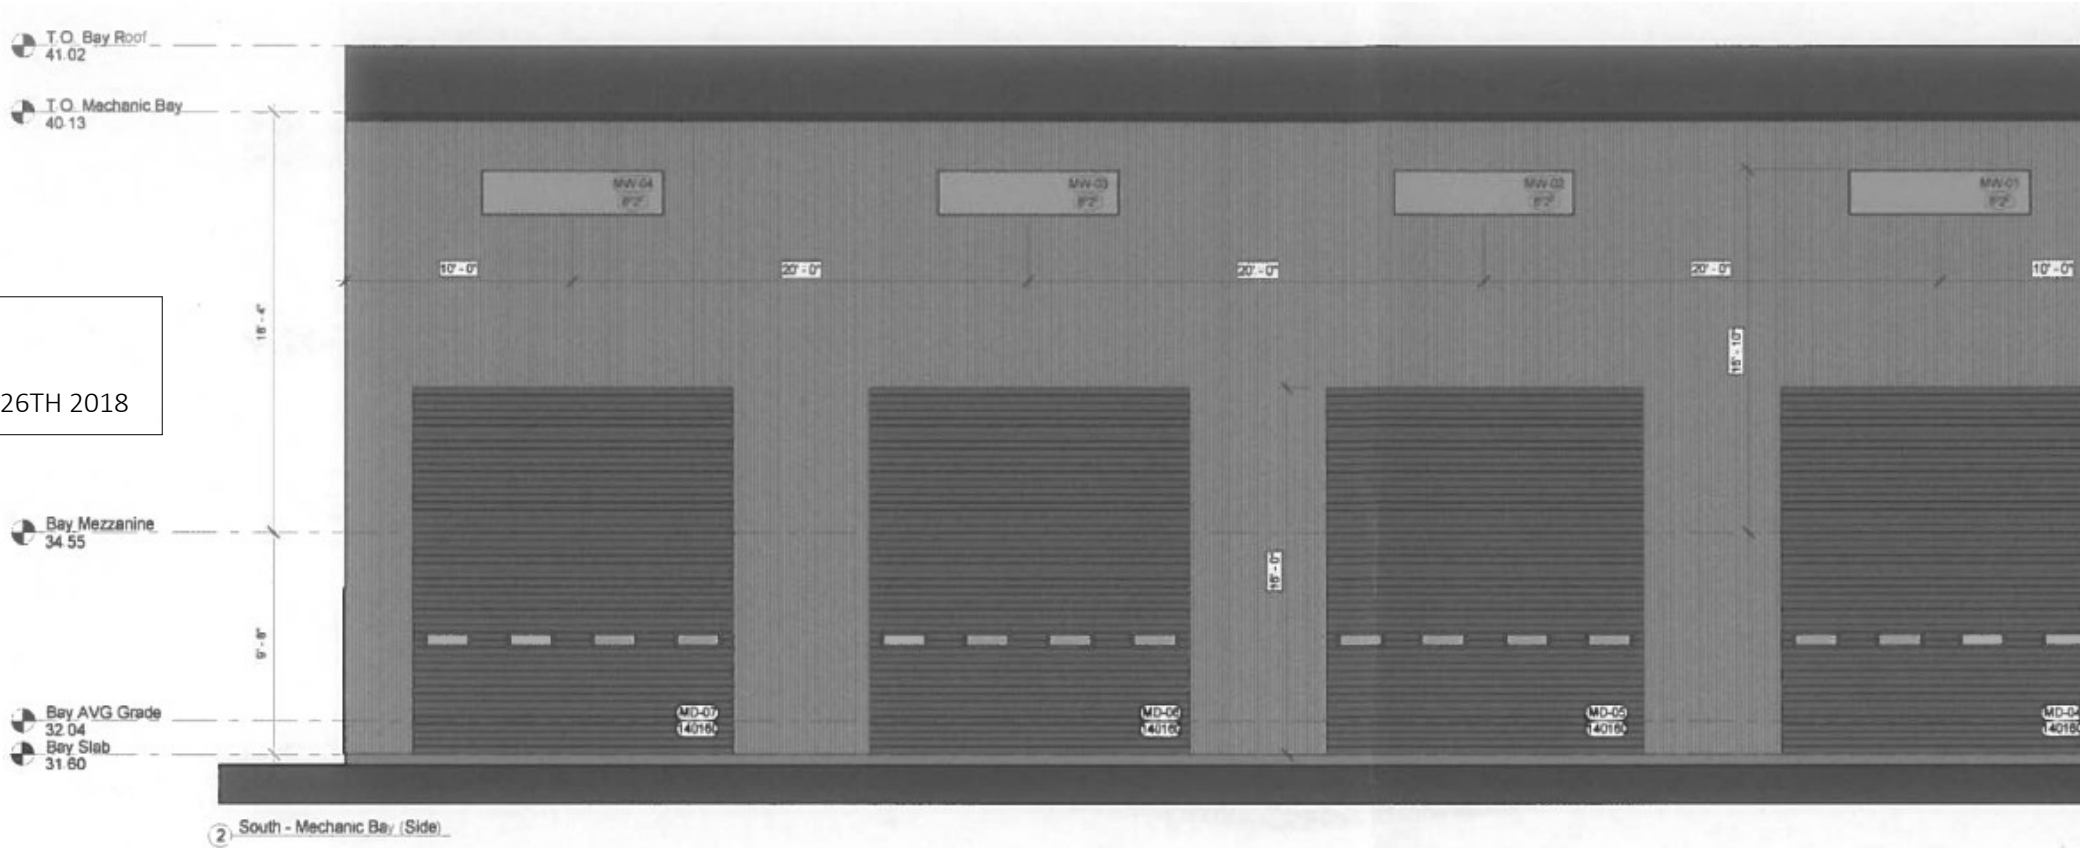


PROPOSED ELEVATION  
(NO CHANGE TO EXISTING)




3 DP - WORKSHOP SOUTH ELEVATION  
1 : 100

ELEVATIONS FROM  
PREVIOUS DPA00928  
APPROVED ON JUNE 26TH 2018

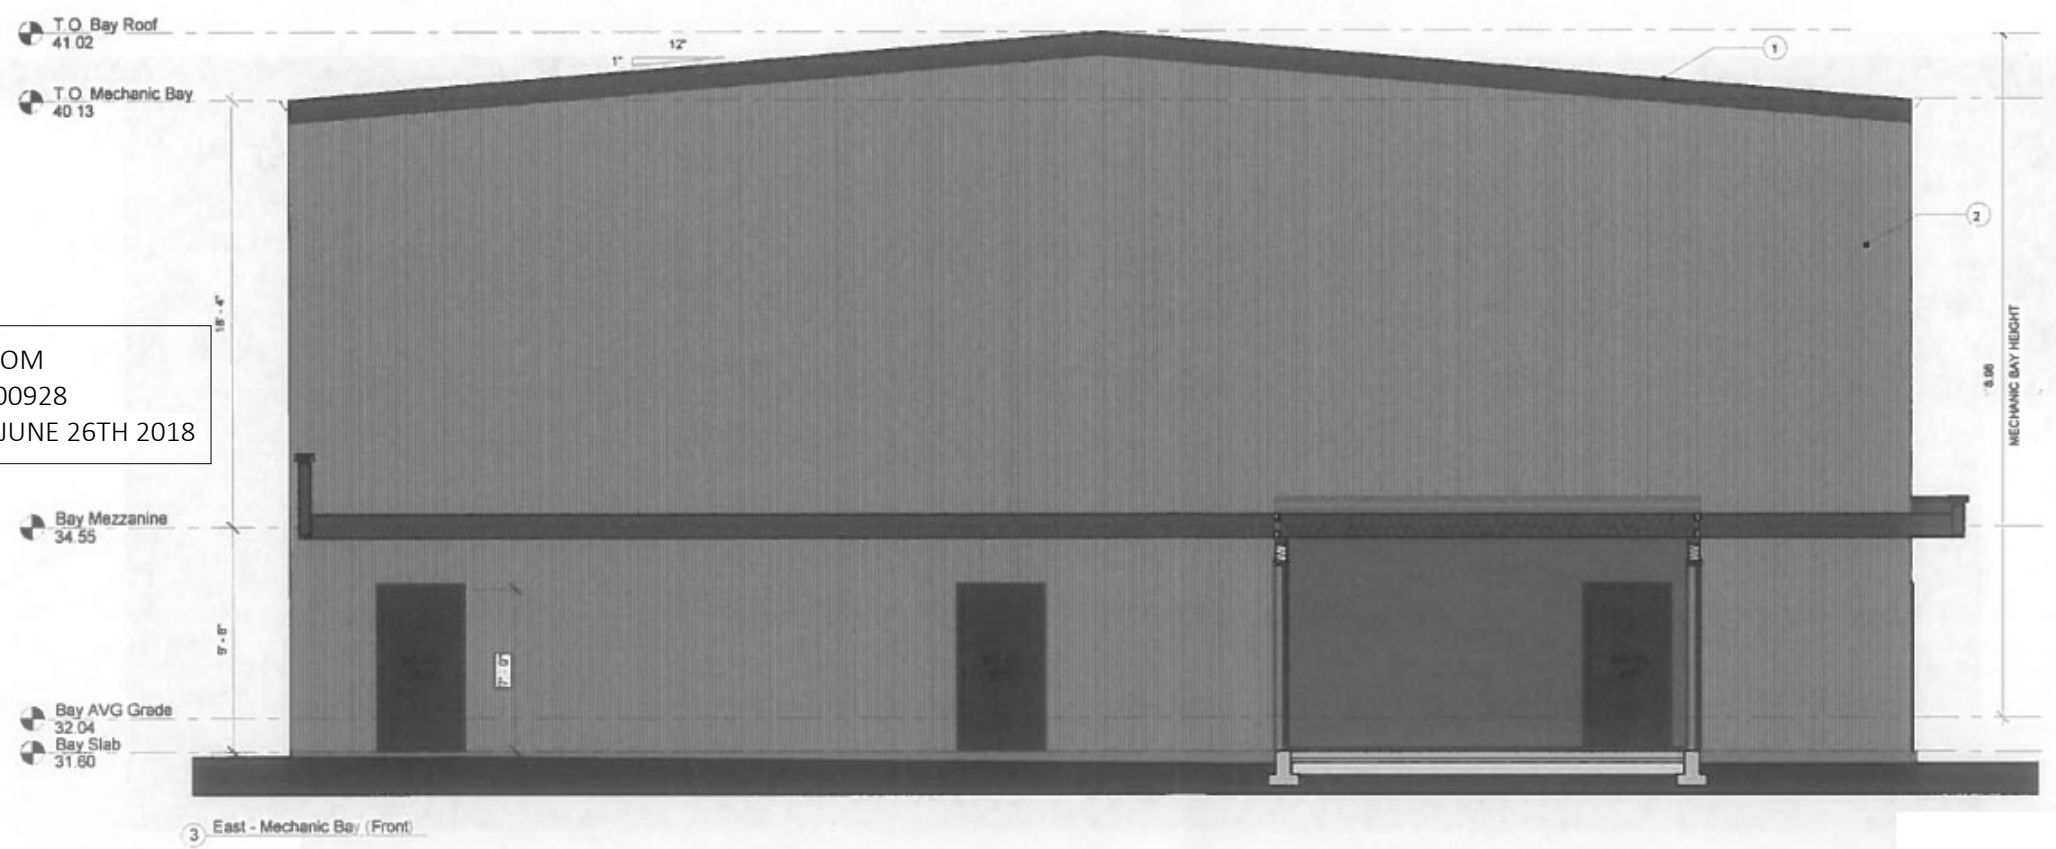

PROPOSED ELEVATION  
(NO CHANGE TO EXISTING)

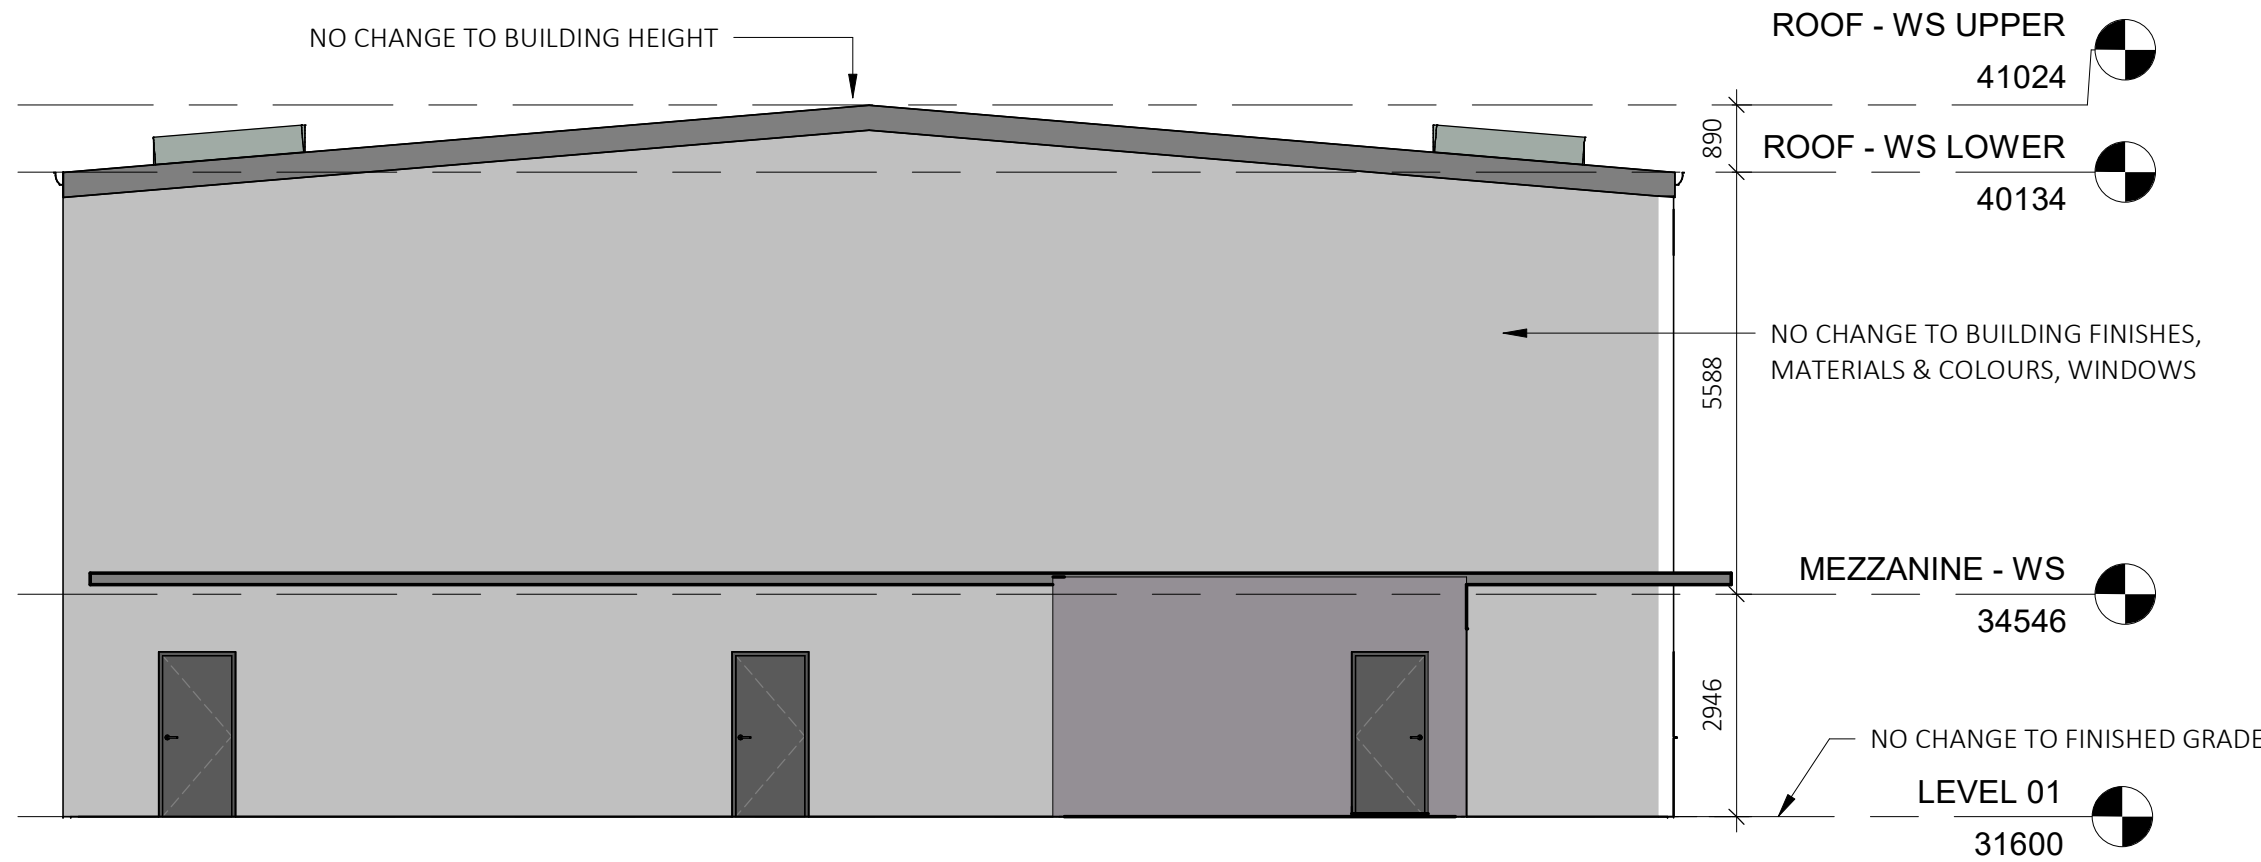

2 DP - WORKSHOP EAST ELEVATION  
1 : 100

STREET ELEVATION FROM  
PREVIOUS DPRO0686  
APPROVED ON APRIL 23 2018.  
NO CHANGE TO EXISTING STREET ELEVATION



1 DP - STREET ELEVATION - EAST  
1 : 100

STREET ELEVATION FROM  
PREVIOUS DPRO0686  
APPROVED ON APRIL 23 2018  
NO CHANGE TO EXISTING STREET ELEVATION



2 DP - STREET ELEVATION - NORTH  
1 : 100

FRANCL

FRANCL ARCHITECTURE INC.

970 Homer Street  
Vancouver BC V6B 2W7 Canada  
604.688.3252  
www.franclarchitecture.com

Client Name: District of Saanich



This document has been digitally certified with digital certificate and encryption technology authorized by the Architectural Institute of BC and the Engineers and Geoscientists BC. The authoritative original has been transmitted to you in digital form.

Any printed version can be relied upon as a true copy of the original when supplied by the architect, bearing images of the professional seal and digital certificate, or when printed from the digitally certified electronic file provided by the architect.

| 1   | 2026-04-10 | Issued for Development Permit Amendment |
|-----|------------|-----------------------------------------|
| No. | Date       | Description                             |

Revisions/Issues:

Project Title:

Saanich Lochside – Building Refit and Site Development

Address: 4098 Lochside Dr, Victoria, BC V8X 2C8

This drawing as an instrument of service is the property of Francl Architecture Inc. and may not be reproduced without the firm's permission. All information shown on the drawing is for the use in this specific project only and shall not be used otherwise without written permission from this office. Contractors shall verify and be responsible for all dimensions on the job and this office shall be informed of any discrepancies and variations shown on this drawing. Do not scale drawings.

|                       |                |
|-----------------------|----------------|
| Drawn by: HT & SNC    | Project North: |
| Reviewed by: BC       |                |
| Plot Date: 2026-03-04 |                |
| Project No.: 22430    |                |

Sheet Title:

STREET ELEVATIONS

Drawing No.:

A2.104

Scale: 1 : 100

STREET ELEVATION FROM  
PREVIOUS DPRO0686  
APPROVED ON APRIL 23 2018

PROPOSE TO ADD NEW FASCIA SIGNAGE  
SIGNAGE DESIGN TO BE COORDINATED AND  
APPROVED THROUGH SIGNAGE PERMIT



1 DP - STREET ELEVATION - SOUTH  
1 : 100

STREET ELEVATION FROM  
PREVIOUS DPRO0686  
APPROVED ON APRIL 23 2018

PROPOSE TO ADD A NEW  
ROLLING DOOR TO THE  
WORKSHOP WEST ELEVATION  
45 MIN FRR RATED WITH  
FUSIBLE LINK



2 DP - STREET ELEVATION - WEST  
1 : 100

FRANCL

FRANCL ARCHITECTURE INC.  
970 Homer Street  
Vancouver BC V6B 2W7 Canada  
604.688.3252  
www.francarchitecture.com

Client Name: District of Saanich



This document has been digitally certified with digital certificate and encryption technology authorized by the Architectural Institute of BC and the Engineers and Geoscientists BC. The authoritative original has been transmitted to you in digital form.  
Any printed version can be relied upon as a true copy of the original when supplied by the architect, bearing images of the professional seal and digital certificate, or when printed from the digitally certified electronic file provided by the architect.

| 1                 | 2026-04-10 | Issued for Development Permit Amendment |
|-------------------|------------|-----------------------------------------|
| No.               | Date       | Description                             |
| Revisions/Issues: |            |                                         |
| Project Title:    |            |                                         |

Saanich Lochside – Building Refit  
and Site Development

Address: 4098 Lochside Dr, Victoria, BC V8X 2C8

This drawing as an instrument of service is the property of Francl Architecture Inc. and may not be reproduced without the firm's permission. All information shown on the drawing is for the use in this specific project only and shall not be used otherwise without written permission from this office. Contractors shall verify and be responsible for all dimensions on the job and this office shall be informed of any discrepancies and variations shown on this drawing. Do not scale drawings.

|                       |                |
|-----------------------|----------------|
| Drawn by: HT & SNC    | Project North: |
| Reviewed by: BC       |                |
| Plot Date: 2026-03-04 |                |
| Project No.: 22430    |                |

Sheet Title:  
STREET ELEVATIONS

Drawing No.:

A2.105

Scale: 1 : 100