

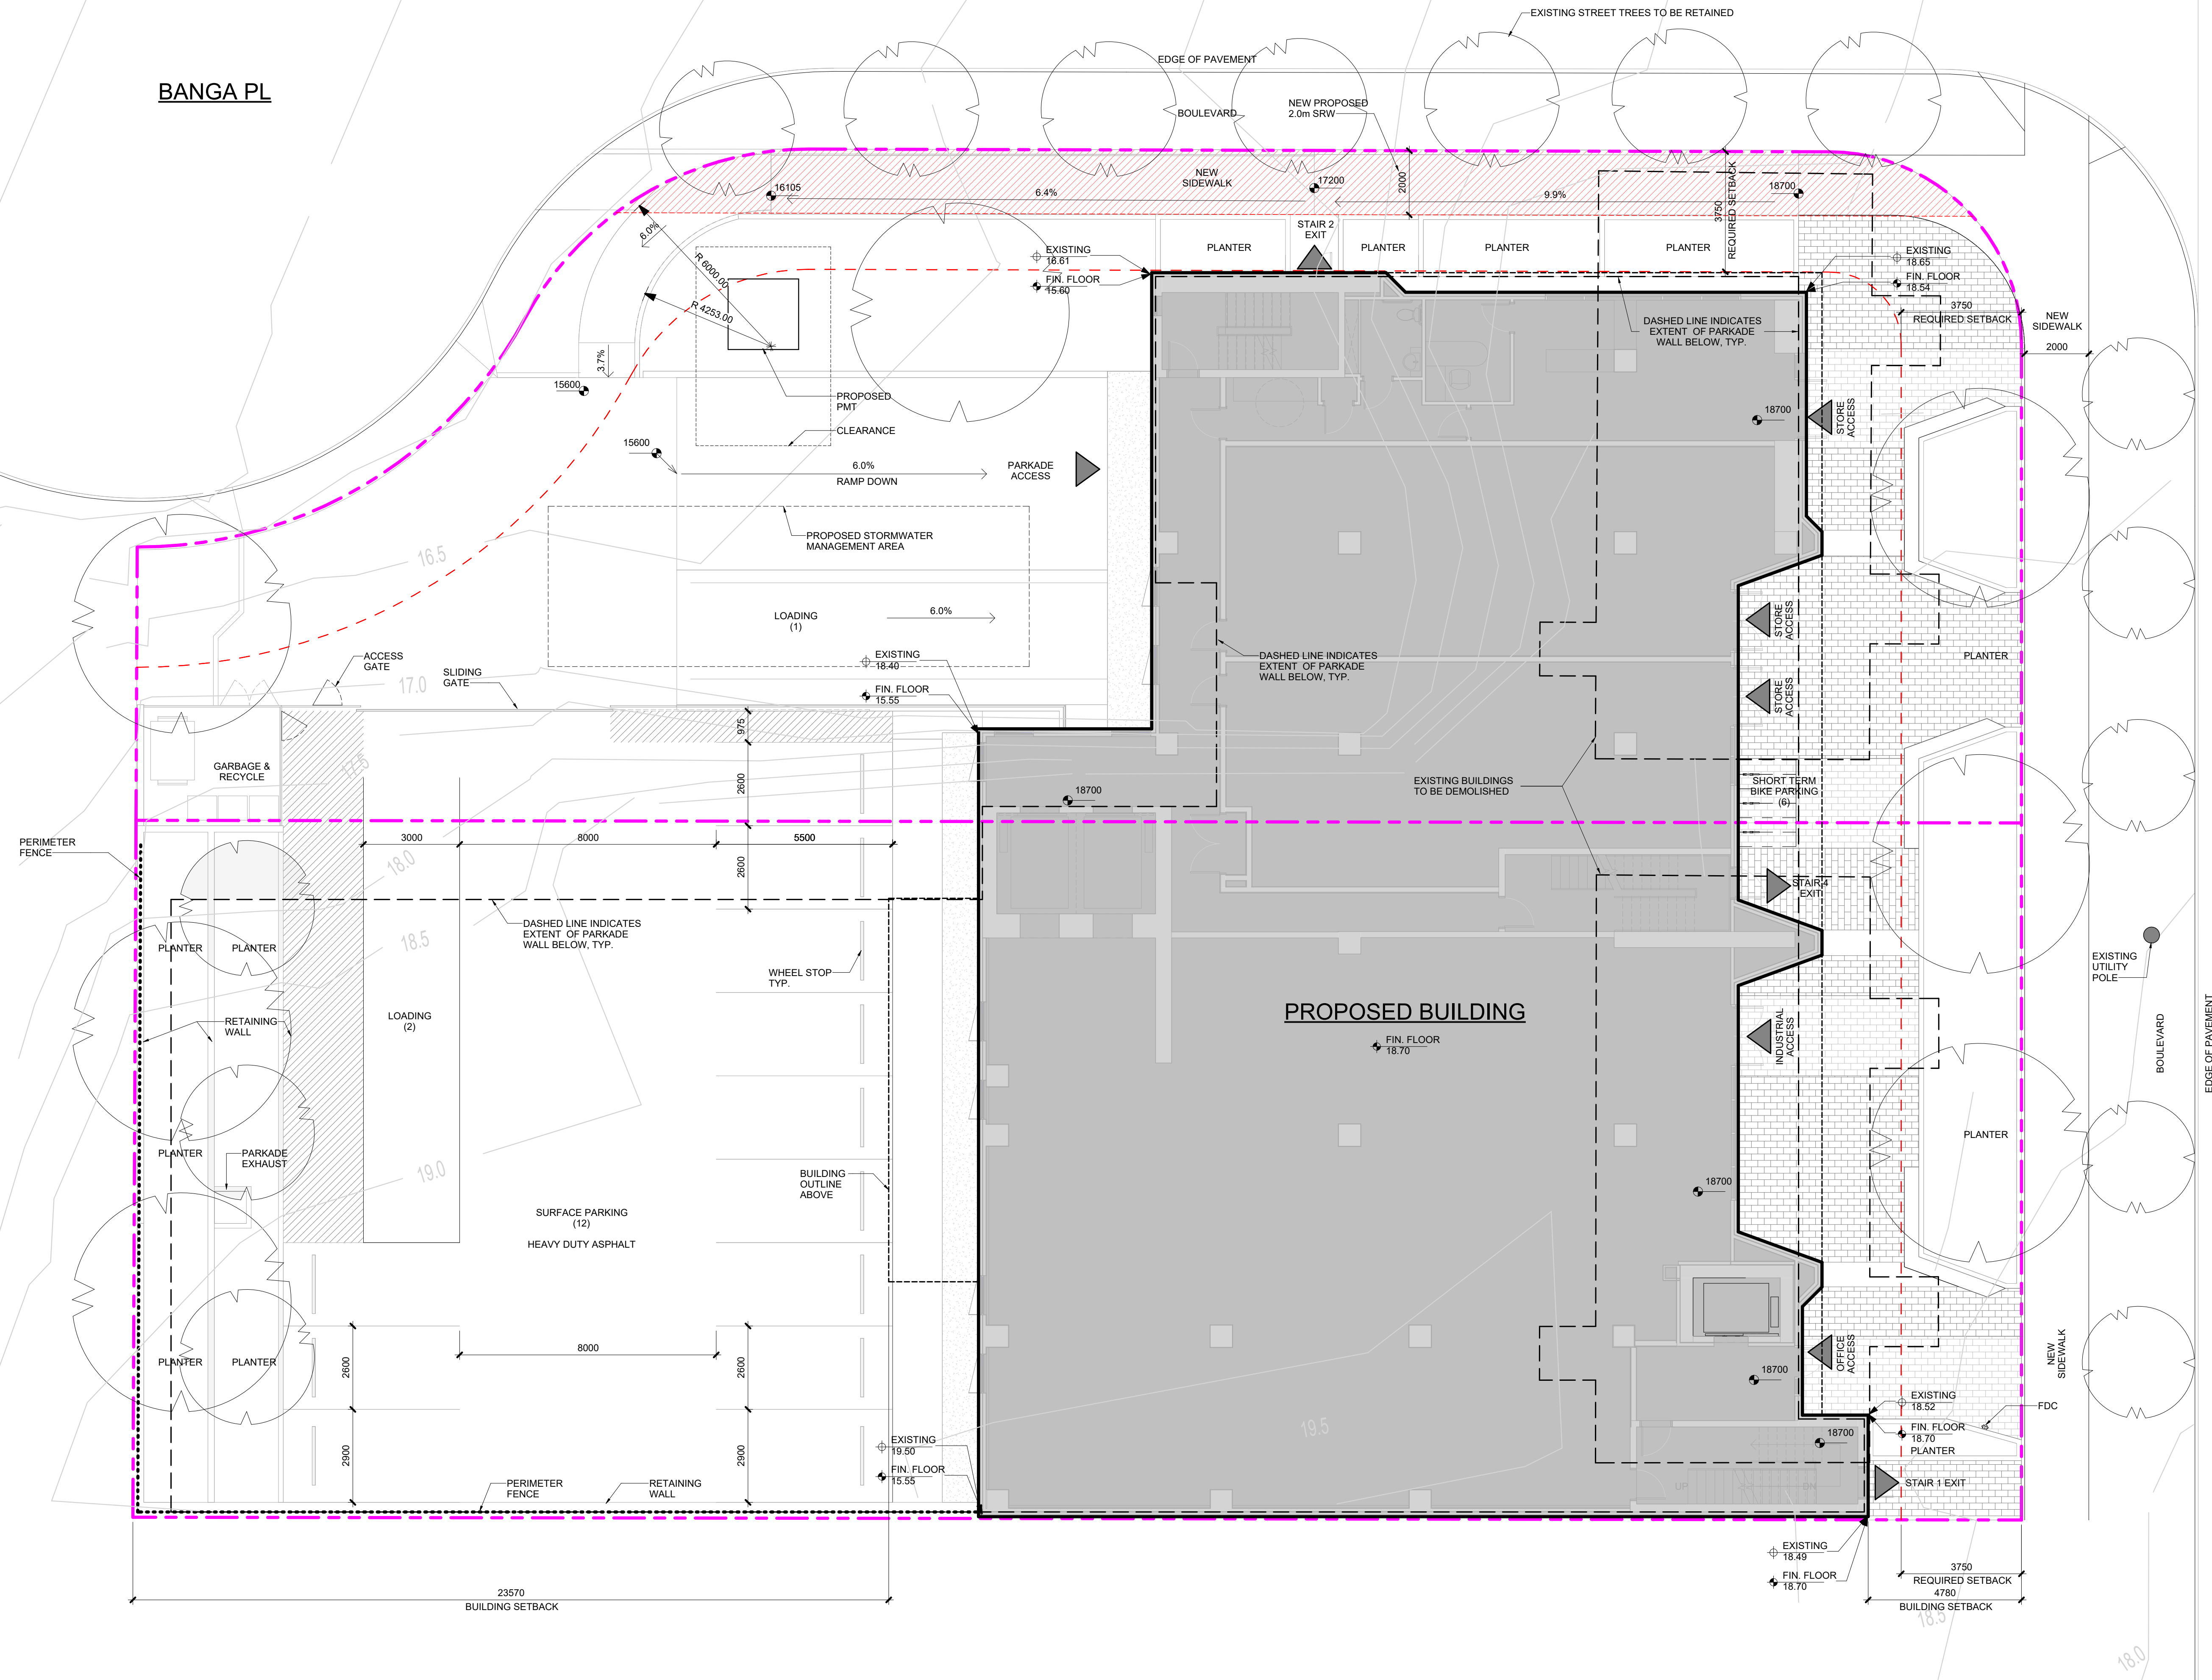


BANGA PL

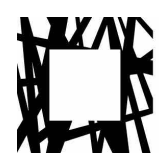

TENNYSON AVE

RECEIVED
June 17, 2026
PLANNING DEPT.
DISTRICT OF SAANICH

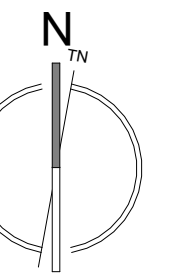

LOW HAMMOND ROWE ARCHITECTS

TENNYSON REDEVELOPMENT 3308 - 3312 TENNYSON AVENUE, VICTORIA, BC
REZONING & DEVELOPMENT PERMIT DECEMBER 3, 2025

scale 1 : 100

date

SITE PLAN
2026-06-12

D06