



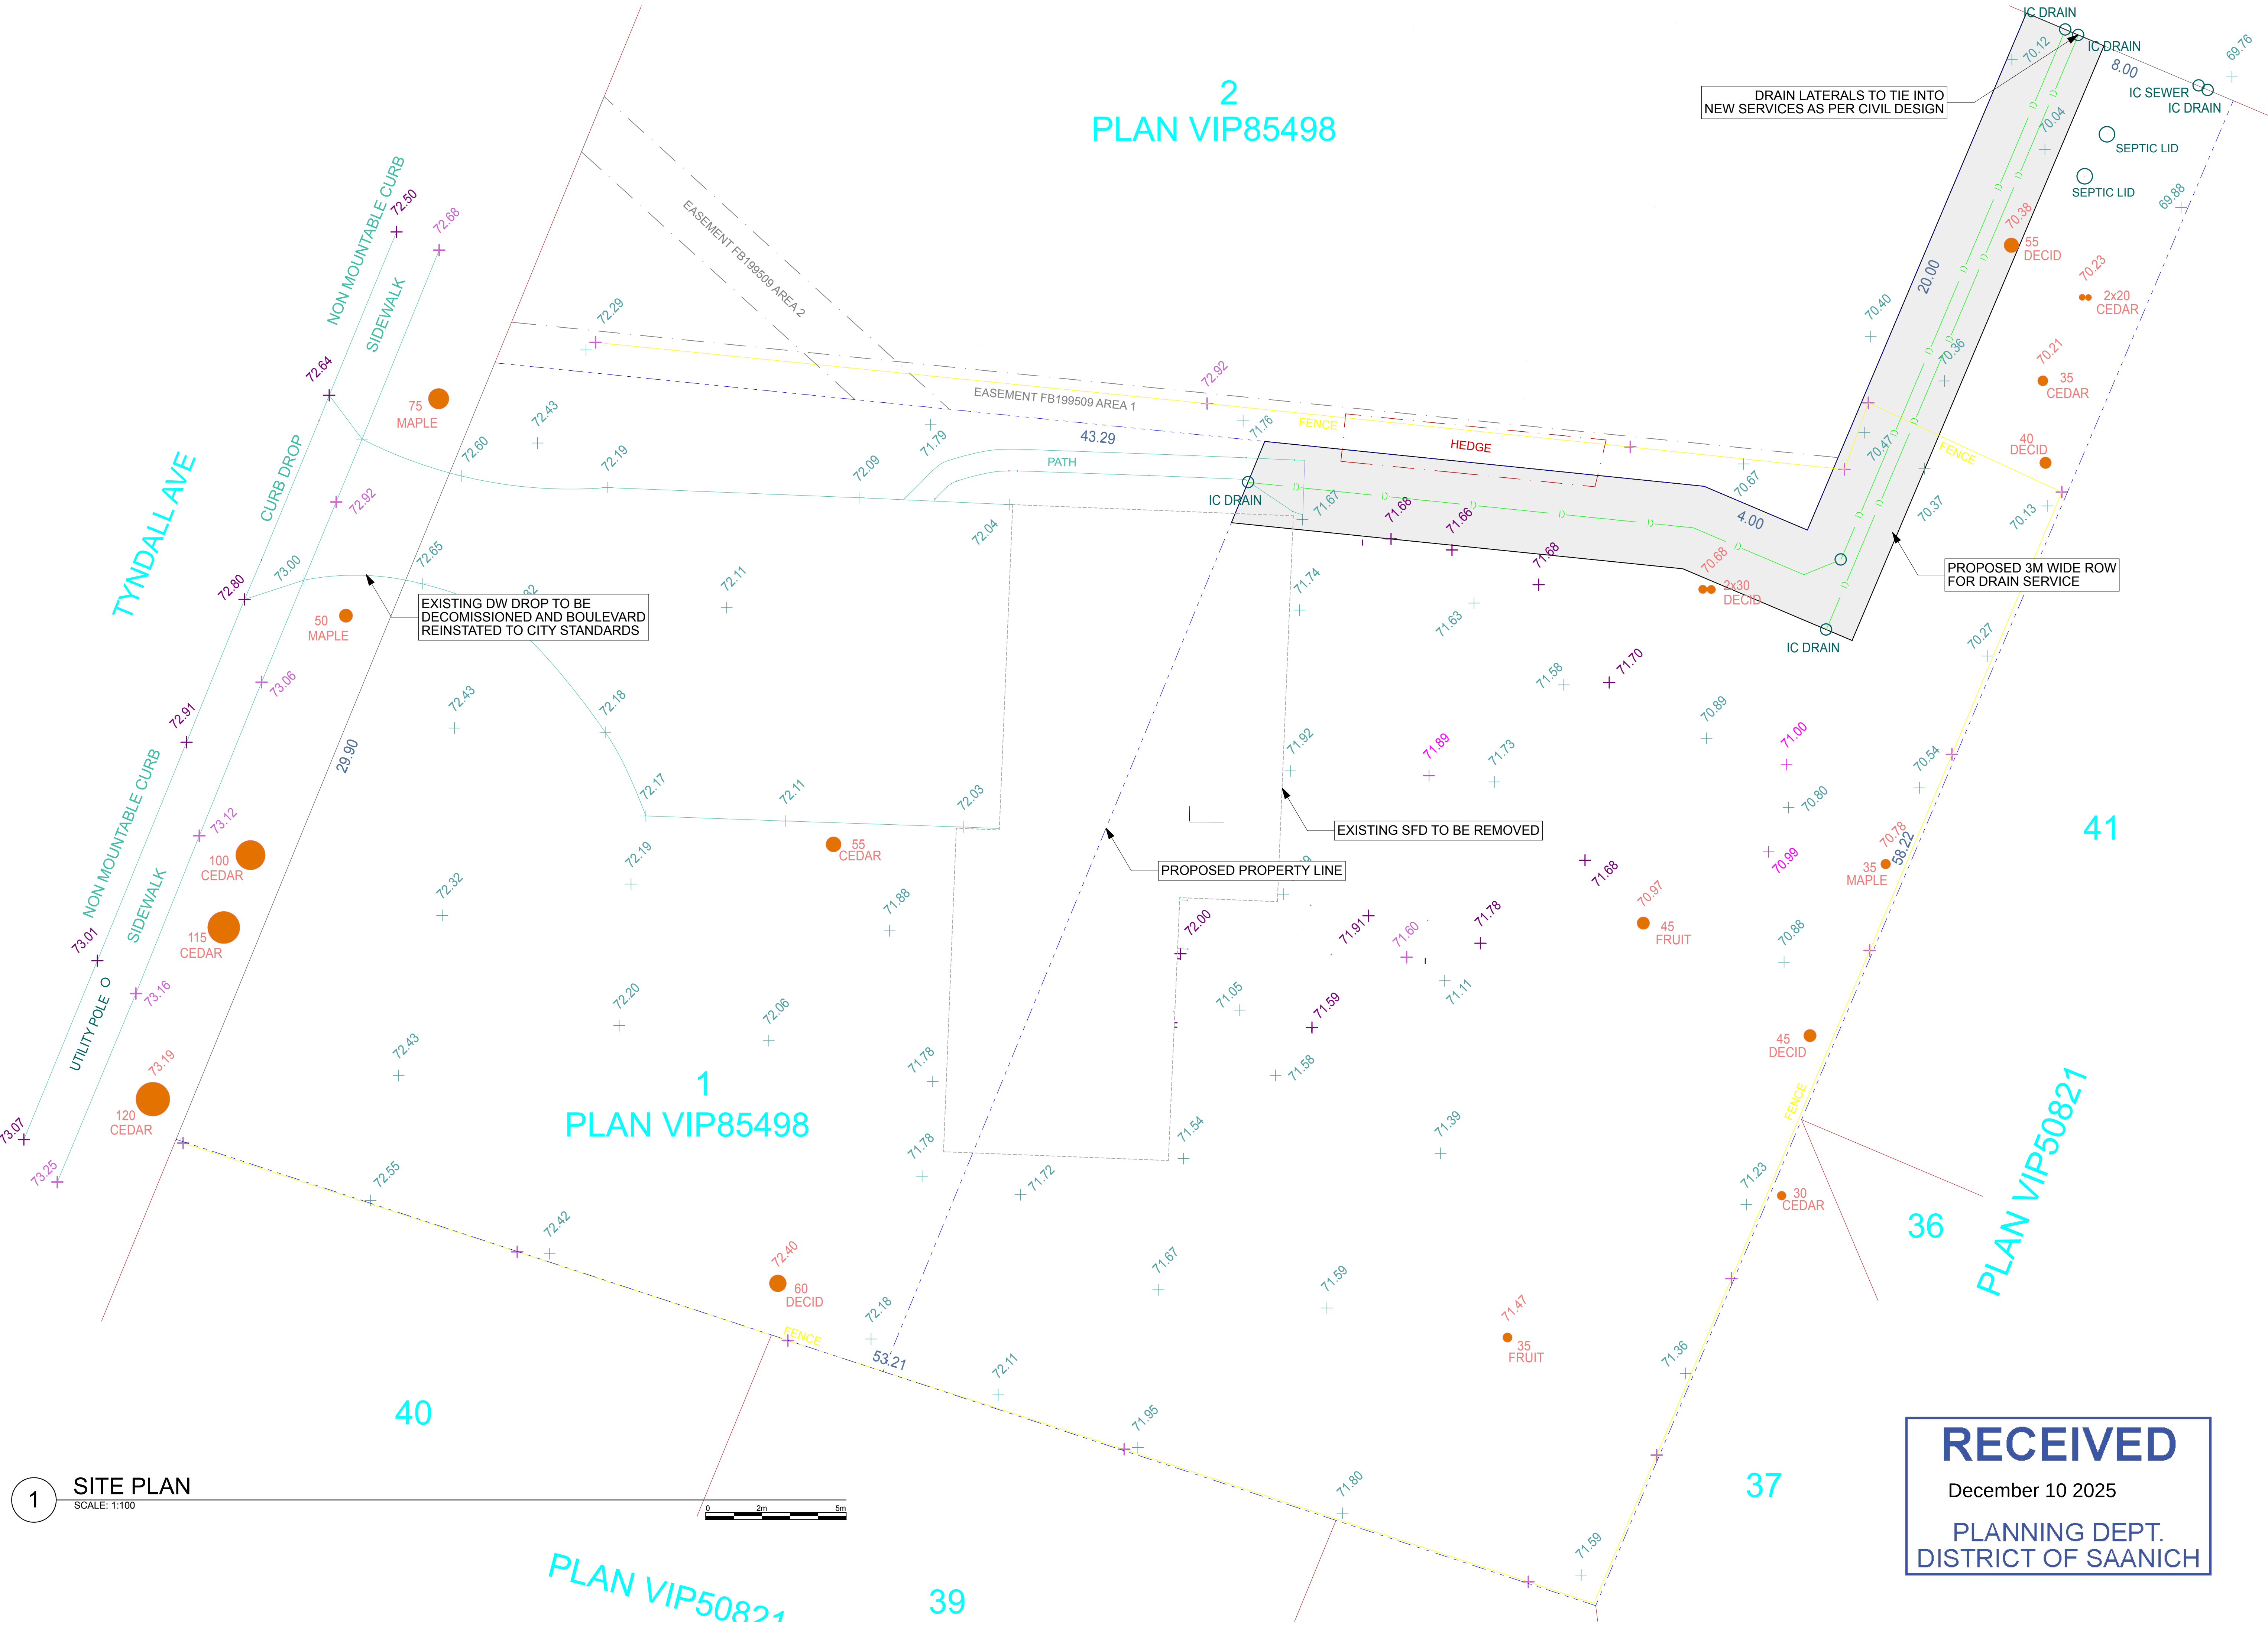

1

SITE PLAN

SCALE: 1:100

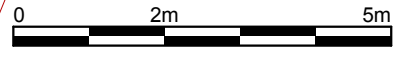

PLAN VIP50821

2
PLAN VIP85498

RECEIVED
December 10 2025
PLANNING DEPT.
DISTRICT OF SAANICH



1500 Shorncliffe Road Victoria BC Canada
250.893.8127
www.adaptdesign.ca

4437 TYNDALL AVE

Drawings and Specifications as instruments of service are and shall remain the property of Adapt Design. They are not to be used on extensions of the project, or other projects, except by agreement in writing and appropriate compensation to the Designer.

The General Contractor is responsible for confirming and correlating dimensions at the job site. The Designer will not be responsible for construction means, methods, techniques, sequences, or procedures, or for safety precautions and programs in connection with the project.

© Adapt Design

ISSUED FOR REVIEW

ISSUED:

SITE PLAN

A-002