



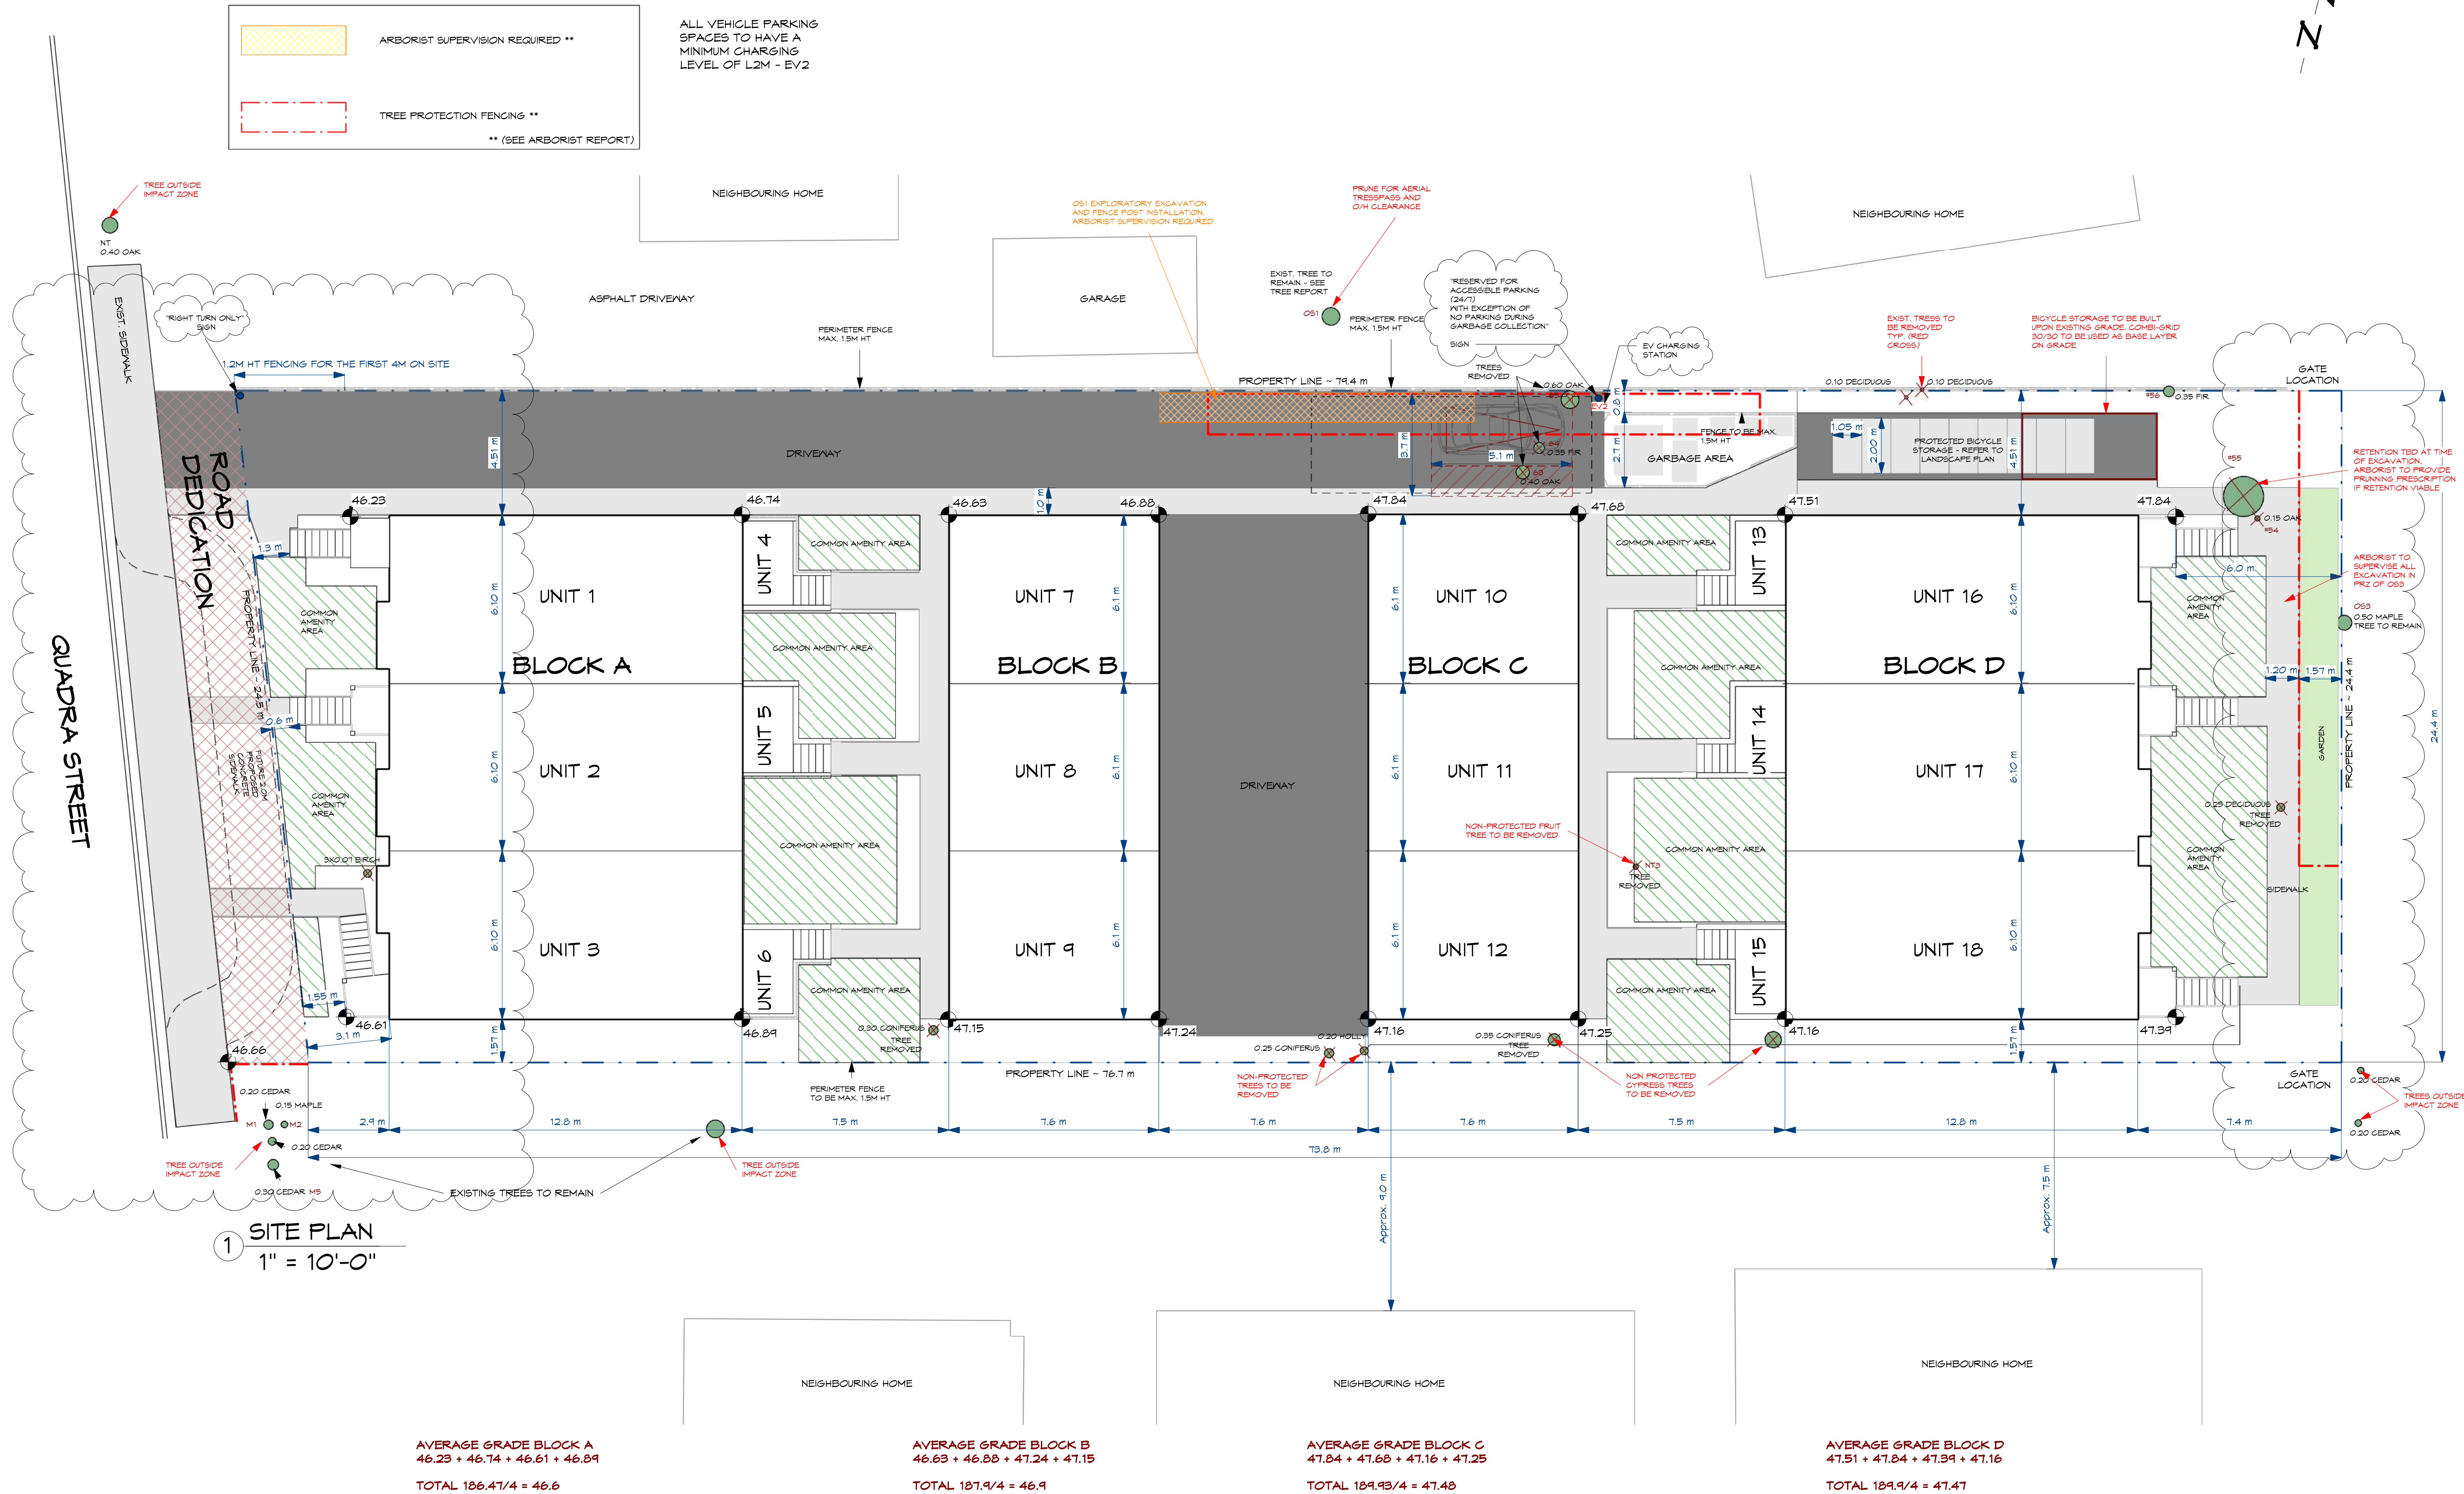

FERNDALE
TOWNHOMES

4211 QUADRA
STREET
LOT B

RECEIVED
JAN 19, 2026
PLANNING DEPT.
DISTRICT OF SAANICH

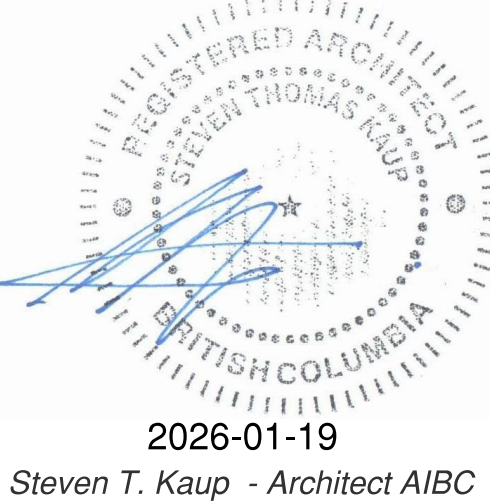

DEVELOPMENT
PERMIT

DATE	ISSUED FOR
2024-08-29	CONCEPT V.1
2024-09-17	SITE PLAN REVISION
2024-12-03	ISSUE FOR DP
2025-02-26	REVISION
2025-03-13	REVISION
2025-08-14	REVISION
2025-11-14	REVISION
2025-12-22	REVISION

SITE PLAN

SHEET ISSUE DATE
2025-12-22

PROJECT NUMBER Project Number
DRAWN BY DD
CHECKED BY DE

A5

SCALE As indicated