




LOW
HAMMOND
ROWE
ARCHITECTS

300-1590 CEDAR HILL CROSS ROAD
VICTORIA BC V8P 2P5
TEL 250 472 8013
LHRA.CA


This document may not be forwarded to others, transmitted, or reproduced in any way without the express written permission of the copyright owner Low Hammond Rowe Architects Inc.
Seal

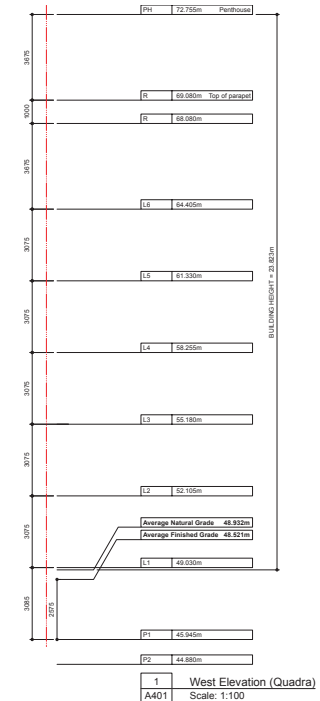

This document has been digitally verified with digital certificate and encryption technology authorized by the Architectural Institute of BC. The authorities original has been transmitted to you in digital form. Any printed version can be relied upon as a true copy of the original when supplied by the architect, bearing images of the professional seal and digital certificate, or when printed from the digitally verified electronic file provided by the architect.

Tattersall Holdings Ltd
3561, 3579 & 3589 Quadra Street

3561, 3579 & 3589 Quadra Street, Victoria, BC V8X 1Y3

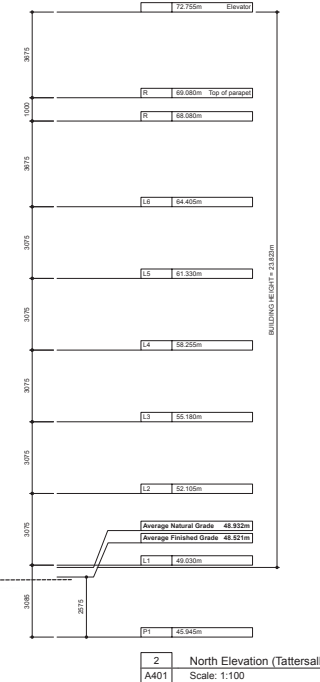

No. Date Revised

E 200407 REISSUED FOR RZ AND OP

No. Date Revised

Principal in charge: CR

Scale: 1:100 (100% Arch D)

Project number: 2220



Sheet title: Elevations

Sheet number: A401

Sheets in set: 18

File name: 2220_BM_v3_LOCAL.rvt

Plot date: 250520

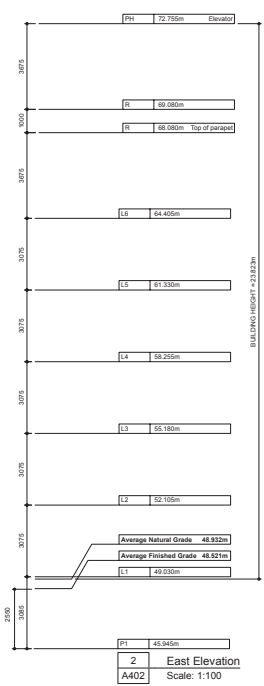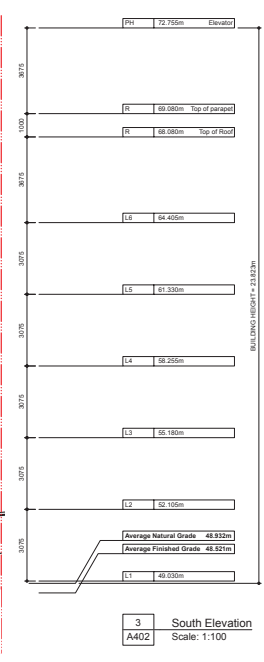

LOW HAMMOND ROWE ARCHITECTS

300-1590 CEDAR HILL CROSS ROAD
VICTORIA BC V8P 2P5
TEL 250 472 8013
LHRA.CA

This document may not be forwarded to others, transmitted, or reproduced in any way without the express written permission of the copyright owner Low Hammond Rowe Architects Inc.

Seal

REGISTERED ARCHITECT
BRITISH COLUMBIA

This document has been digitally verified with digital certificate and encryption technology authorized by the Architectural Institute of BC. The authoritative original has been transmitted to you in digital form. Any printed version can be relied upon as a true copy of the original when supplied by the architect, bearing images of the professional seal and digital certificate, or when provided from the digitally verified electronic file provided by the architect.

Tattersall Holdings Ltd
3561, 3579 & 3589 Quadra Street

3561, 3579 & 3589 Quadra Street, Victoria, BC V8X 1Y3

Rev. Date. Revised.

E 080407 REISSUED FOR RZ AND DP

No. Date. Issued.

Principal in charge. Drawn by. CR

Scale. 1:100 (100% Arch D). CR

Project number. 2220

Sheet title.

Elevations

Sheet number.

A402

Sheets in set. 18. Revision.

File name. 2220_BM_v3 LOCAL.vant

Plot date. 250520