


HCMA Architecture & Design

1800 Block McKenzie Phase 1


Saanich, British Columbia

Landscape Sheets	
Sheet No.	Sheet Title
L0.00	Cover
L0.01	General Information Sheet
L0.02	Tree Retention and Removals
L0.03	Stormwater Management
L1.01	Landscape Materials
L1.02	Lighting Schematic
L2.01	Landscape Grading & Drainage
L3.01	Planting

KEY PLAN

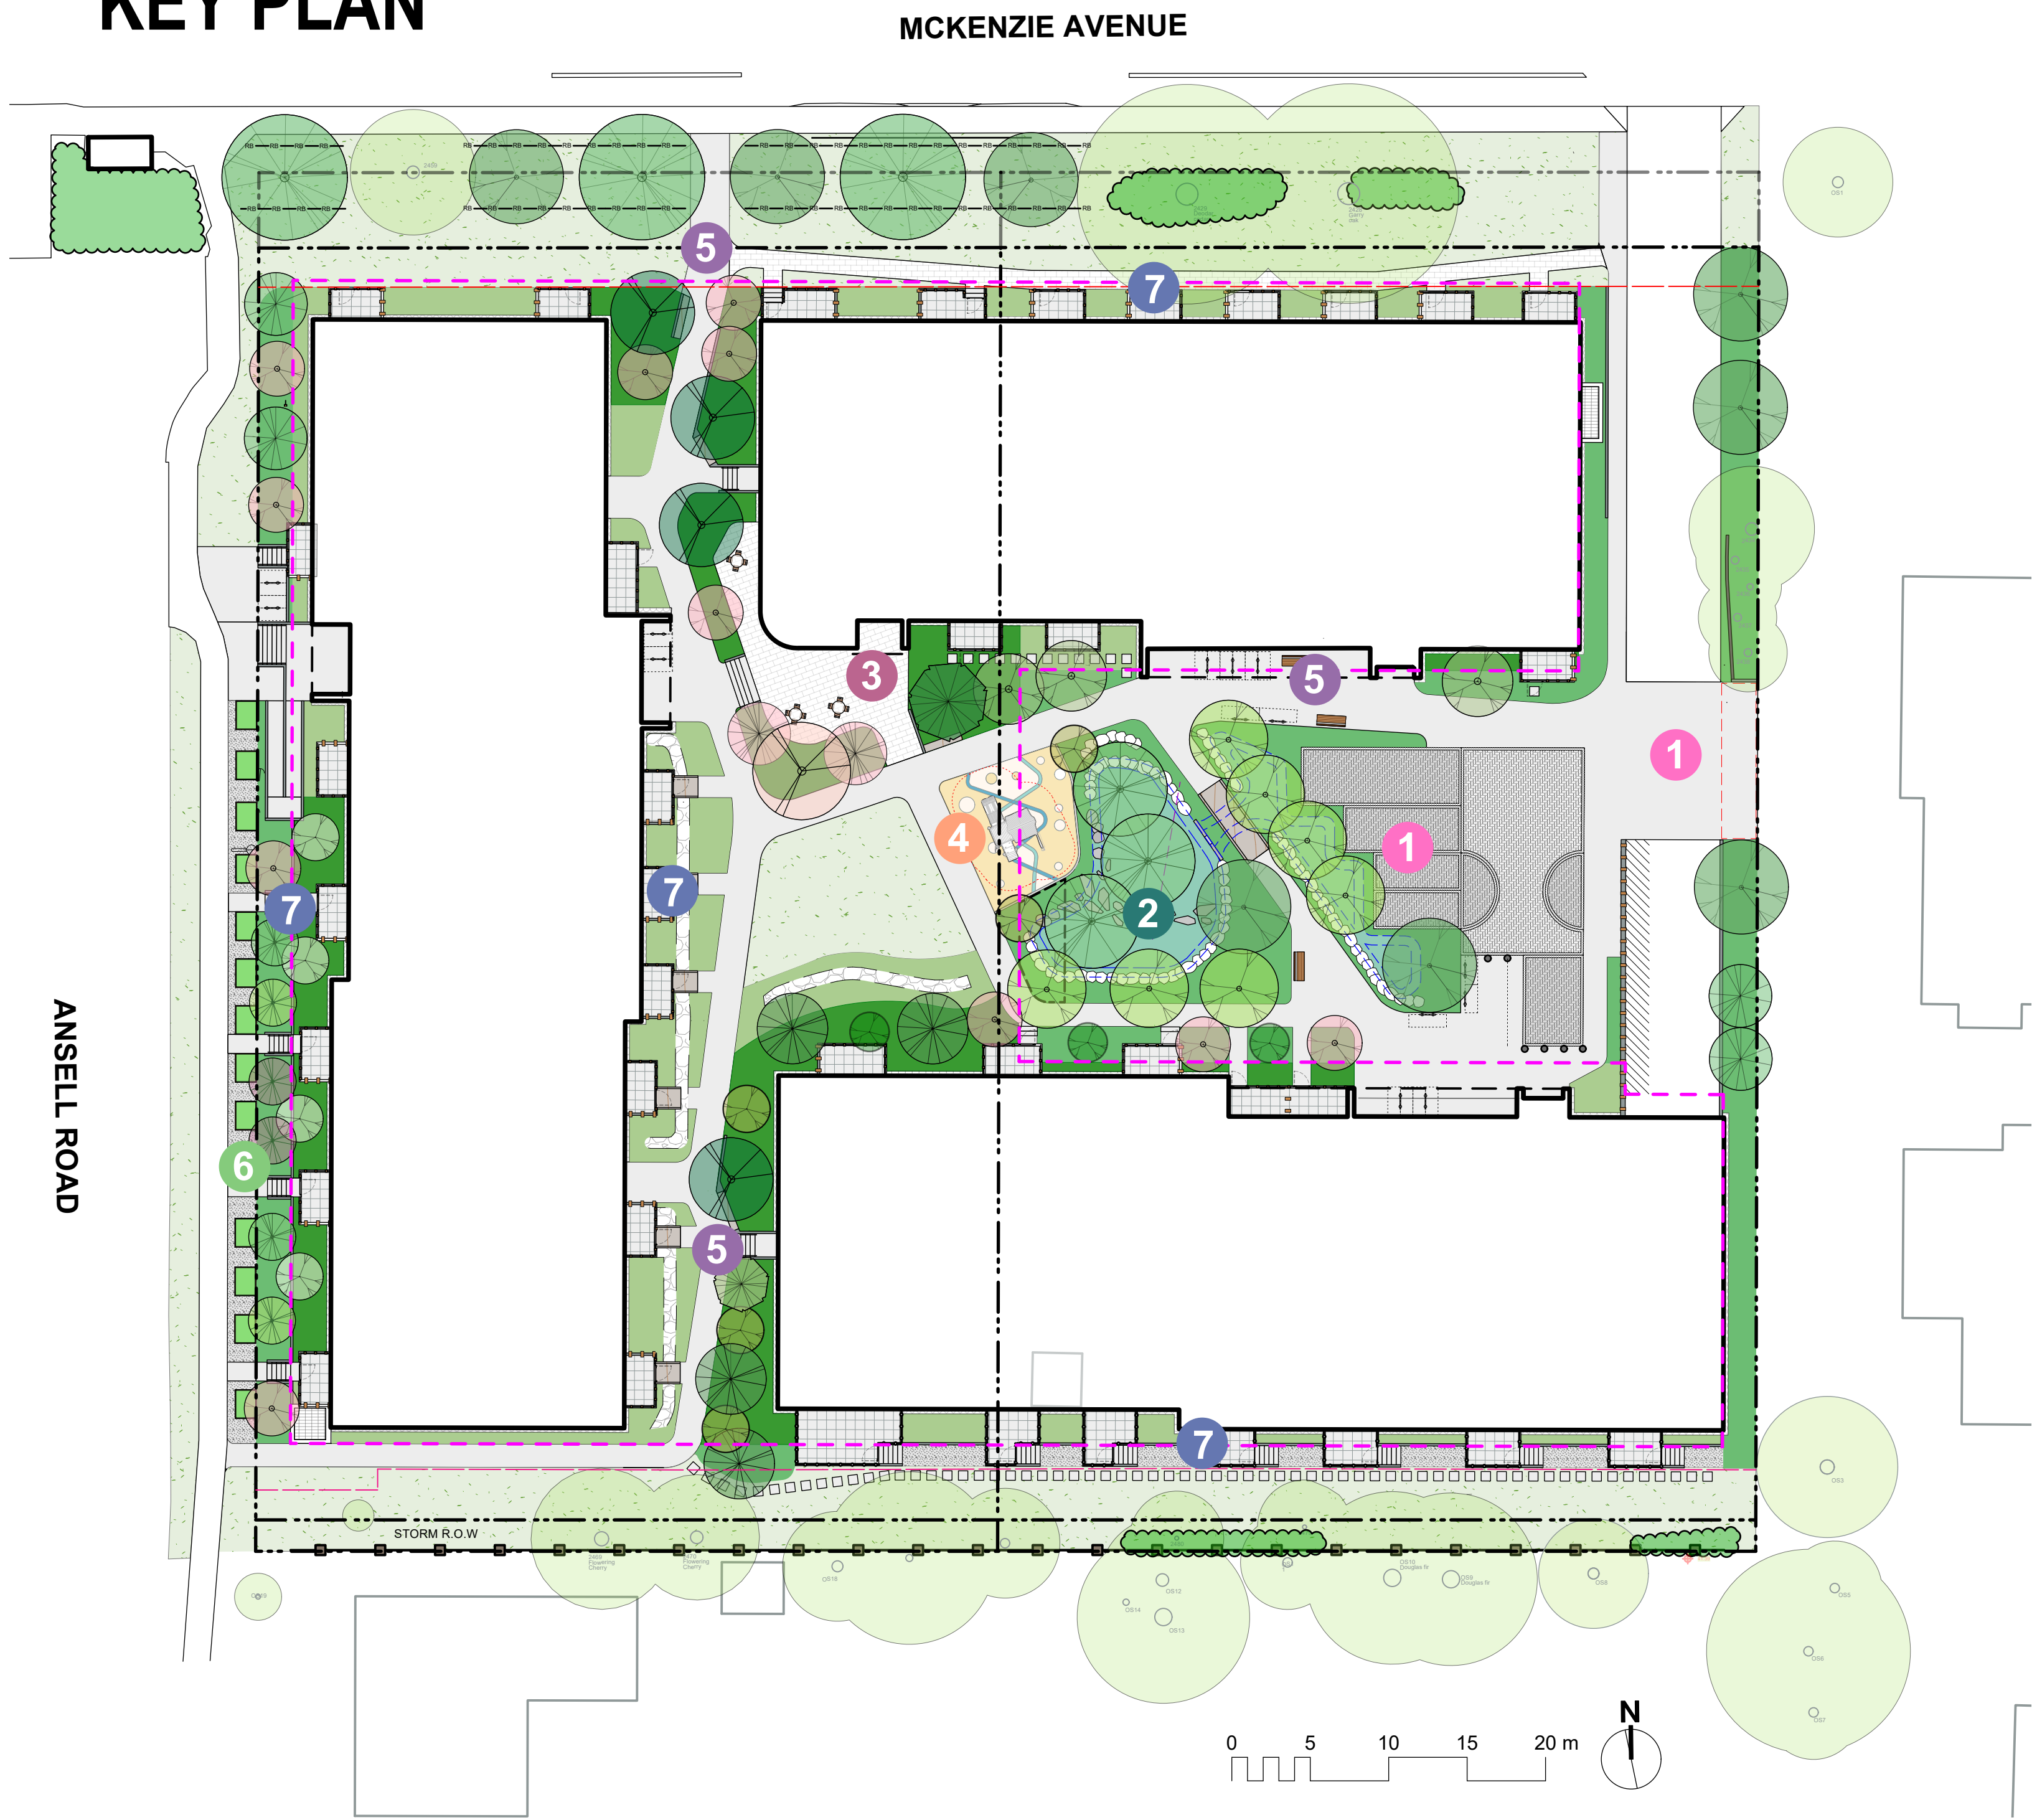

1 MULTIFUNCTIONAL PLAZA AND CONNECTION

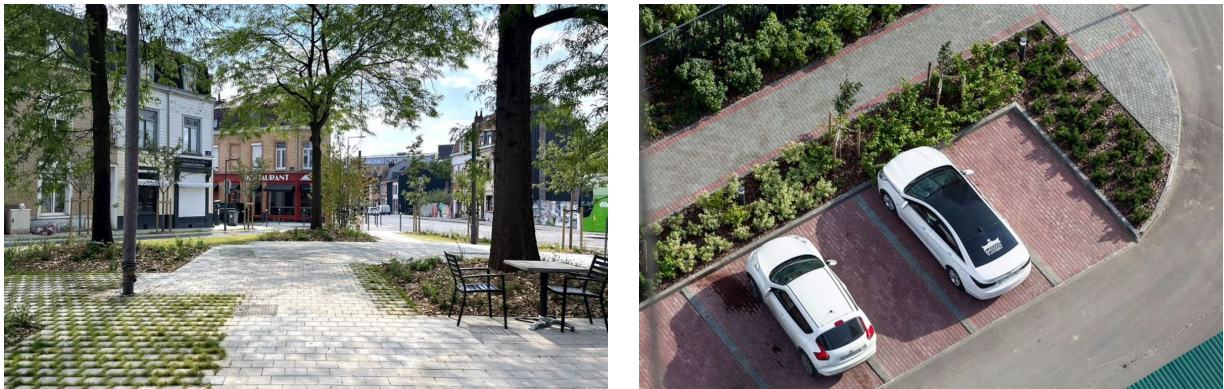

2 RAIN GARDENS



3 AMENITY GATHERING SPACE




4 TODDLER PLAY AND LAWN




5 ENTRY SEATING AND BENCHES



6 BOULEVARD COMMUNITY GARDENS

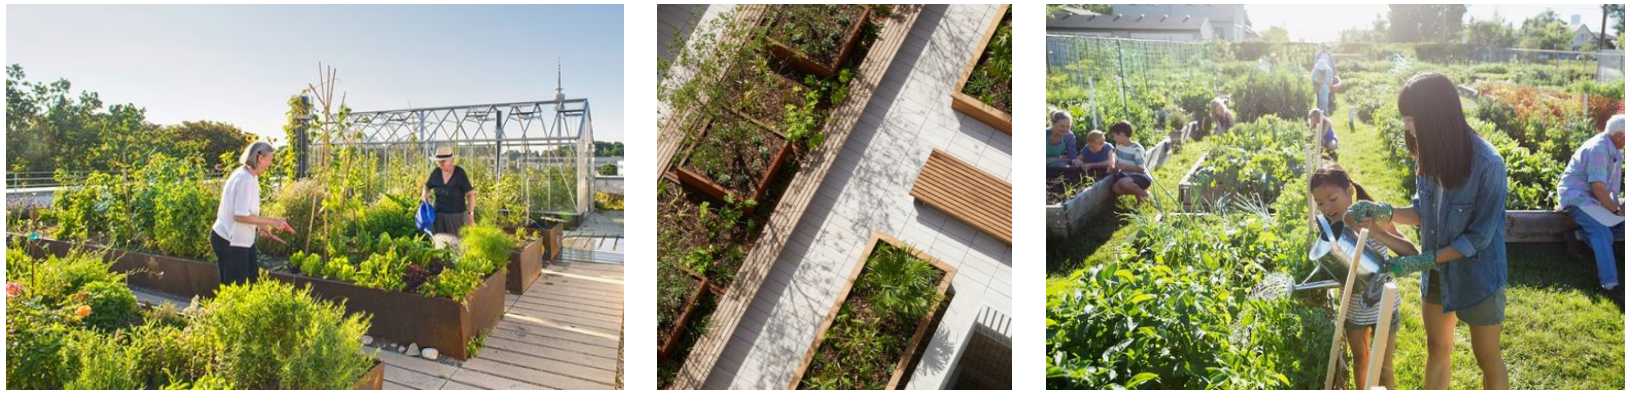

7 PRIVATE, CONNECTED PATIOS

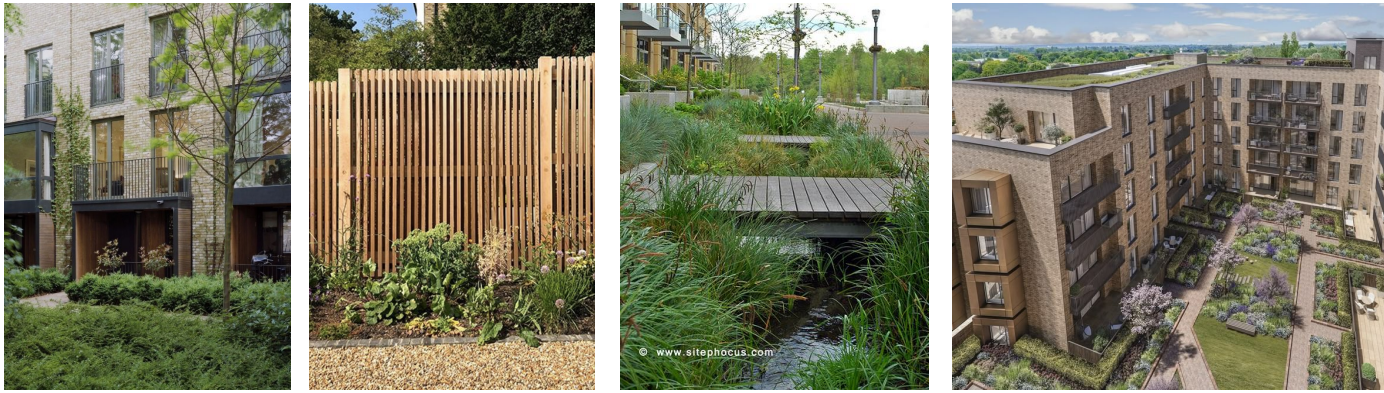

NOTFORCONSTRUCTION

RECEIVED
May 20, 2026
PLANNING DEPT.
DISTRICT OF SAANICH

6	DP RESUBMISSION	2026-05-20
5	DP RESUBMISSION	2026-03-17
4	50% CD BCH	2026-02-06
3	100% DD	2026-01-15
2	DDP	2025-11-20
1	PRELIM. COSTING	2025-09-09
No.	Issued For	Issue Date



client
HCMA Architecture & Design
#205-26 Bastion Square
Victoria, BC V8W1H9

project
1800 Block McKenzie - Phase 1
1821 & 1827 McKenzie Avenue
Saanich, BC

sheet title
Cover

project no. 125.09
scale 1:300 @ 24"x36"
drawn by TB/JR
checked by TB
sheet no.

L0.00