


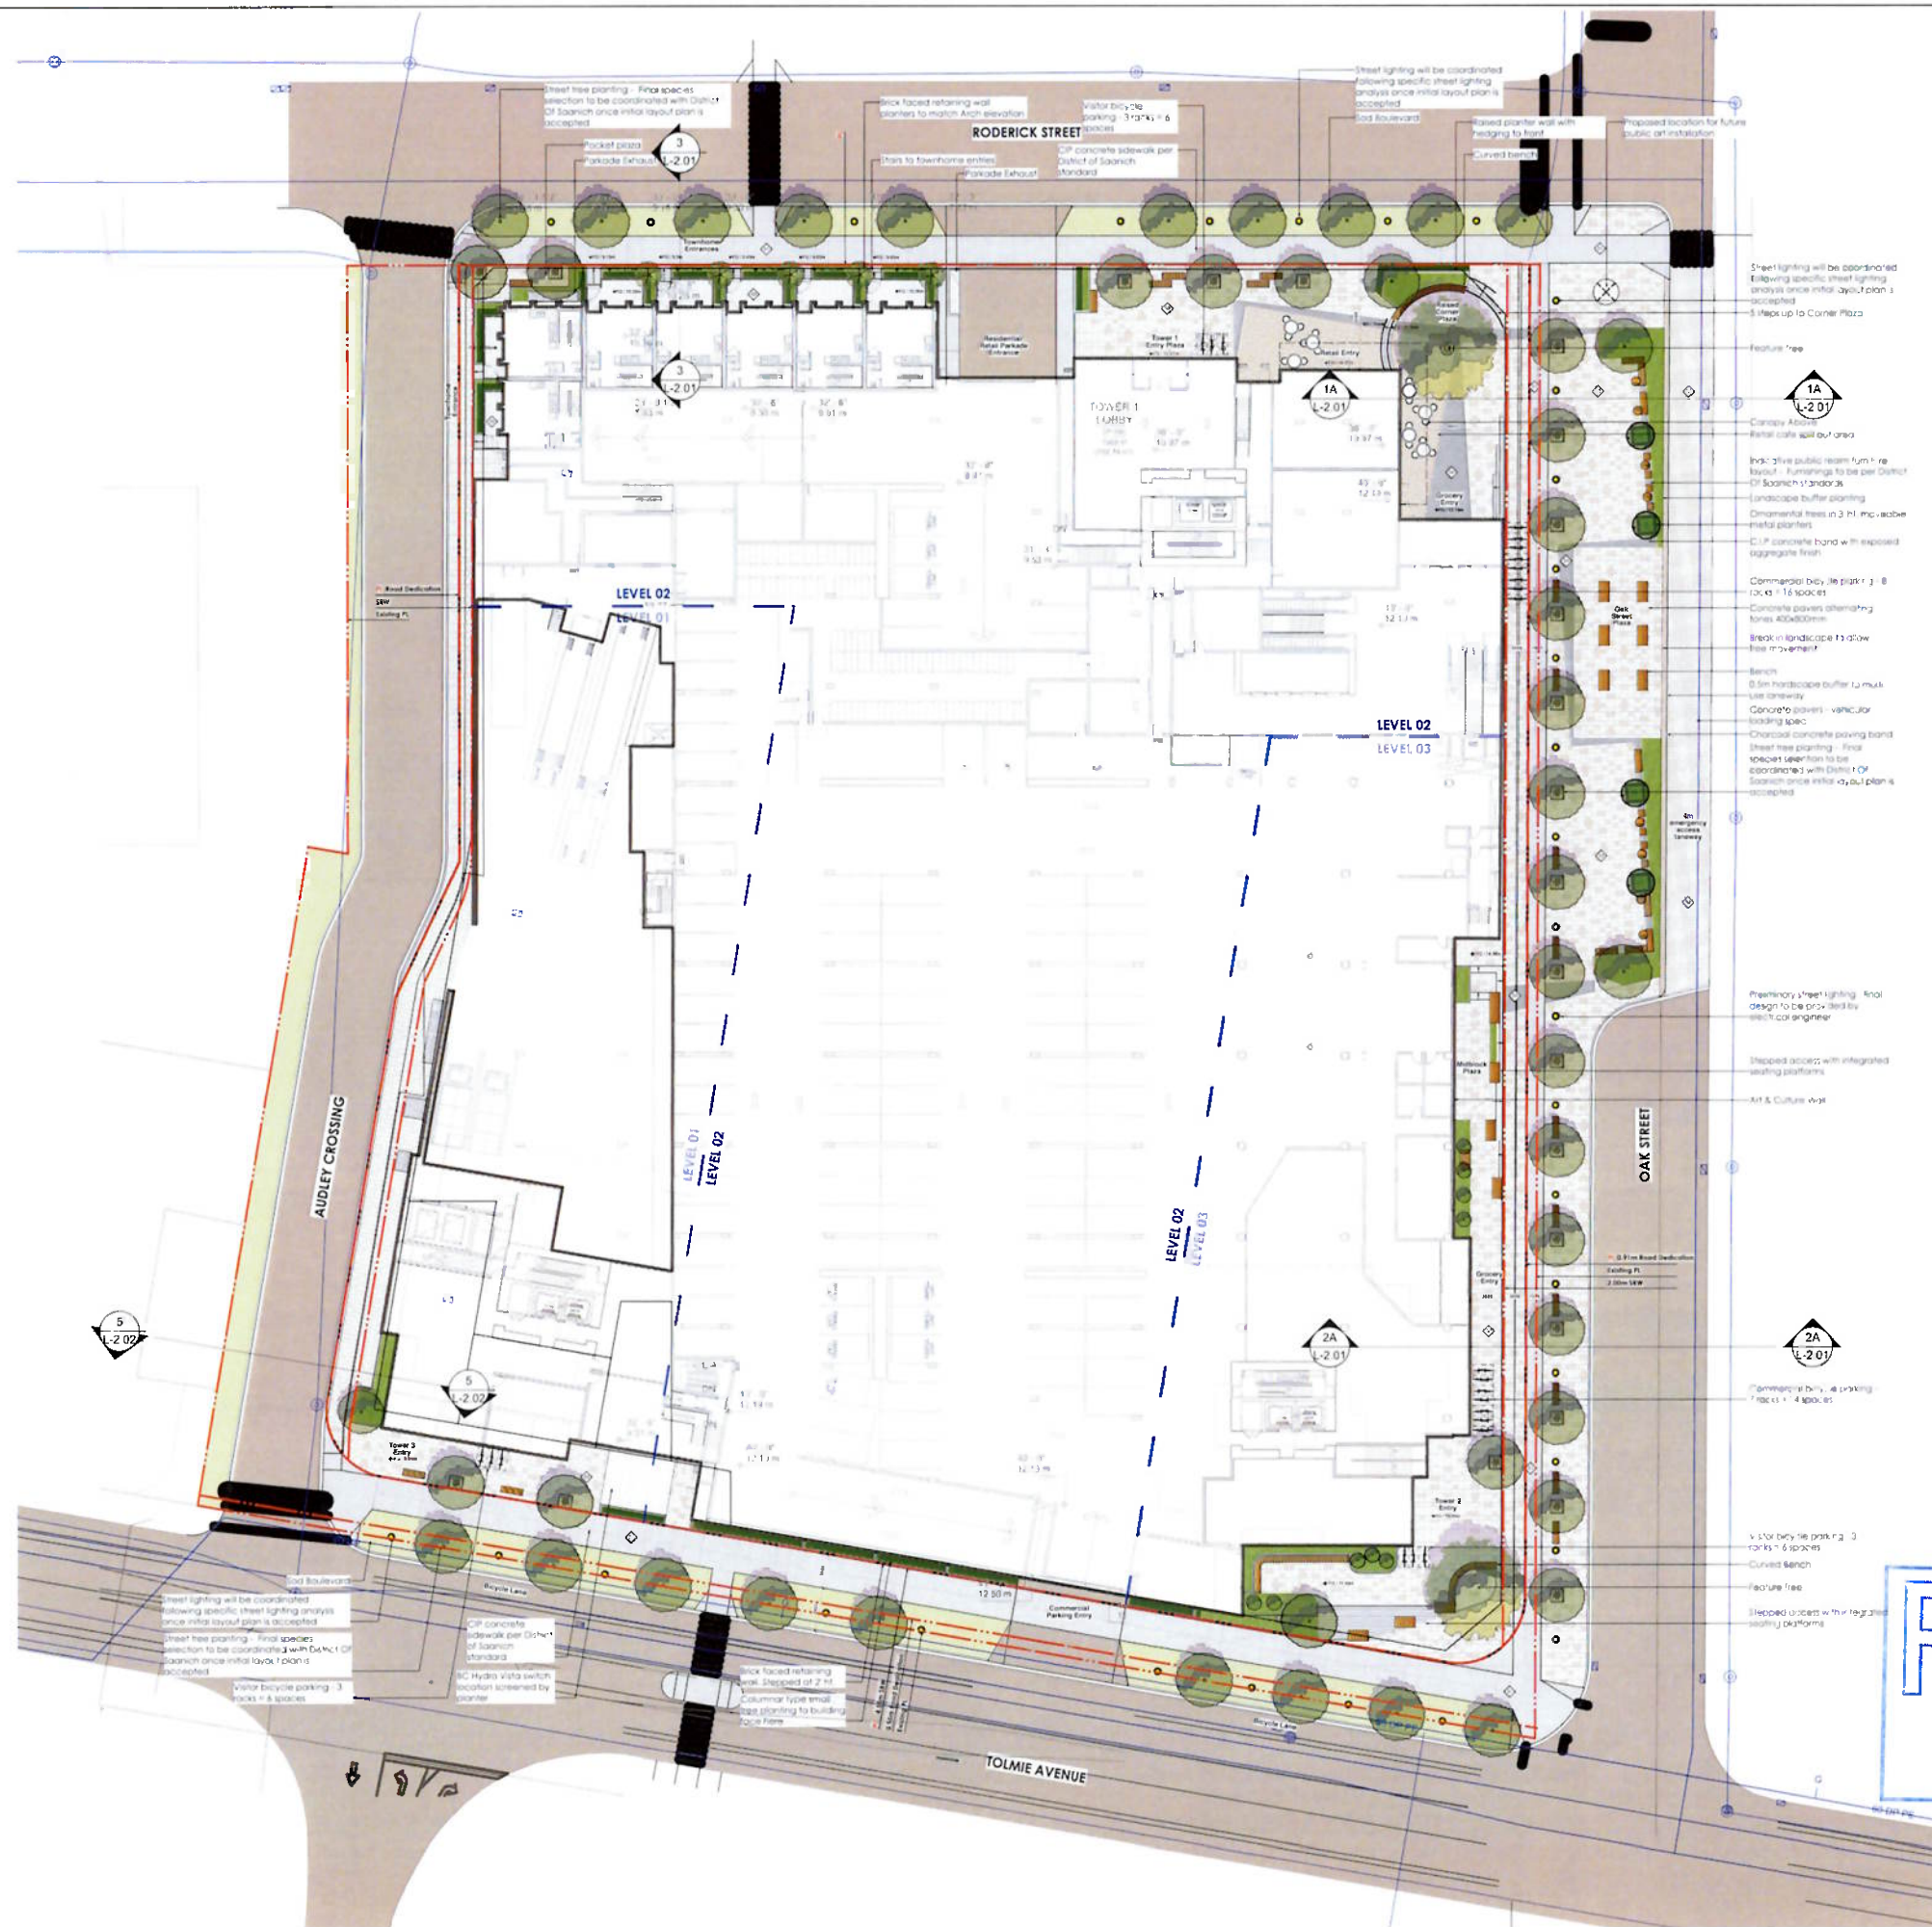

RECEIVED
 JUL 27 2023
 PLANNING DEPT.
 DISTRICT OF SAANICH

no	date	item	by
Revisions			
Stamp			

dk
 DURANTE KREUK LTD. LANDSCAPE ARCHITECTS
 102 - 1837 West 5th Avenue Vancouver B.C. V6J 1N5
 P 604 684 4611 F 604 684 0577 www.dk.bc.ca
 Client

Project
760 Tolmie

Drawn by JW
 Checked by
 Date 19 JUL 2023
 Scale 1:300

Drawing Title
Landscape Ground Level - Final

Project No
 22033
 Sheet No

L-1.01



no	date	item	by
Revisions			
Stamp			

dk
DURANTE KREUK LTD. LANDSCAPE ARCHITECTS
102 - 1537 West 5th Avenue Vancouver B.C. V6J 1N5
P 604 894 4811 | F 604 894 0577 | www.dkbc.ca
Client


Project
760 Tolmie

Drawn by **JW**
Checked by
Date **19 JUL 2023**
Scale **1:300**
Drawing Title

Landscape Ground Level - Interim

Project No
22033
Sheet No

L-1.02

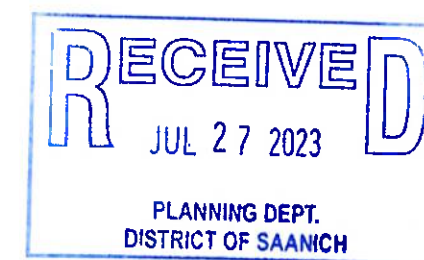

no	date	item	by
Revisions			
Stamp			

dk
 DURANTE KREUK LTD. LANDSCAPE ARCHITECTS
 102 - 1837 West 5th Avenue Vancouver B.C. V6J 1W5
 P 604 684 4811 | F 604 684 0577 | www.dk1.bc.ca
 Client

Project
760 Tolmie



Drawn by	JW
Checked by	
Date	19 JUL 2023
Scale	1:300
Drawing Title	

Landscape Level 05

Project No	22033
Sheet No	

L-1.03



no | date | item | by

Revisions

Stamp



DURANTE KREUK LTD. LANDSCAPE ARCHITECTS
102 - 1637 West 5th Avenue Vancouver B.C. V6J 1N5
P 604 684 4611 | F 604 684 0577 | www.dk.bc.ca

Client

Project

760 Tolmie



Drawn by JW

Checked by

Date 19 JUL 2023

Scale 1:300/1:100

Drawing Title



Landscape Level 25


Project No

22033


Sheet No

L-1.04

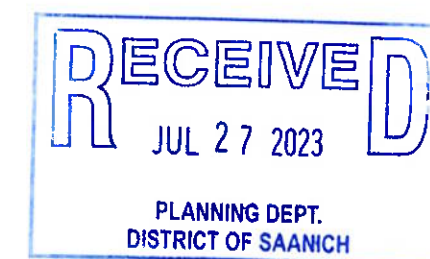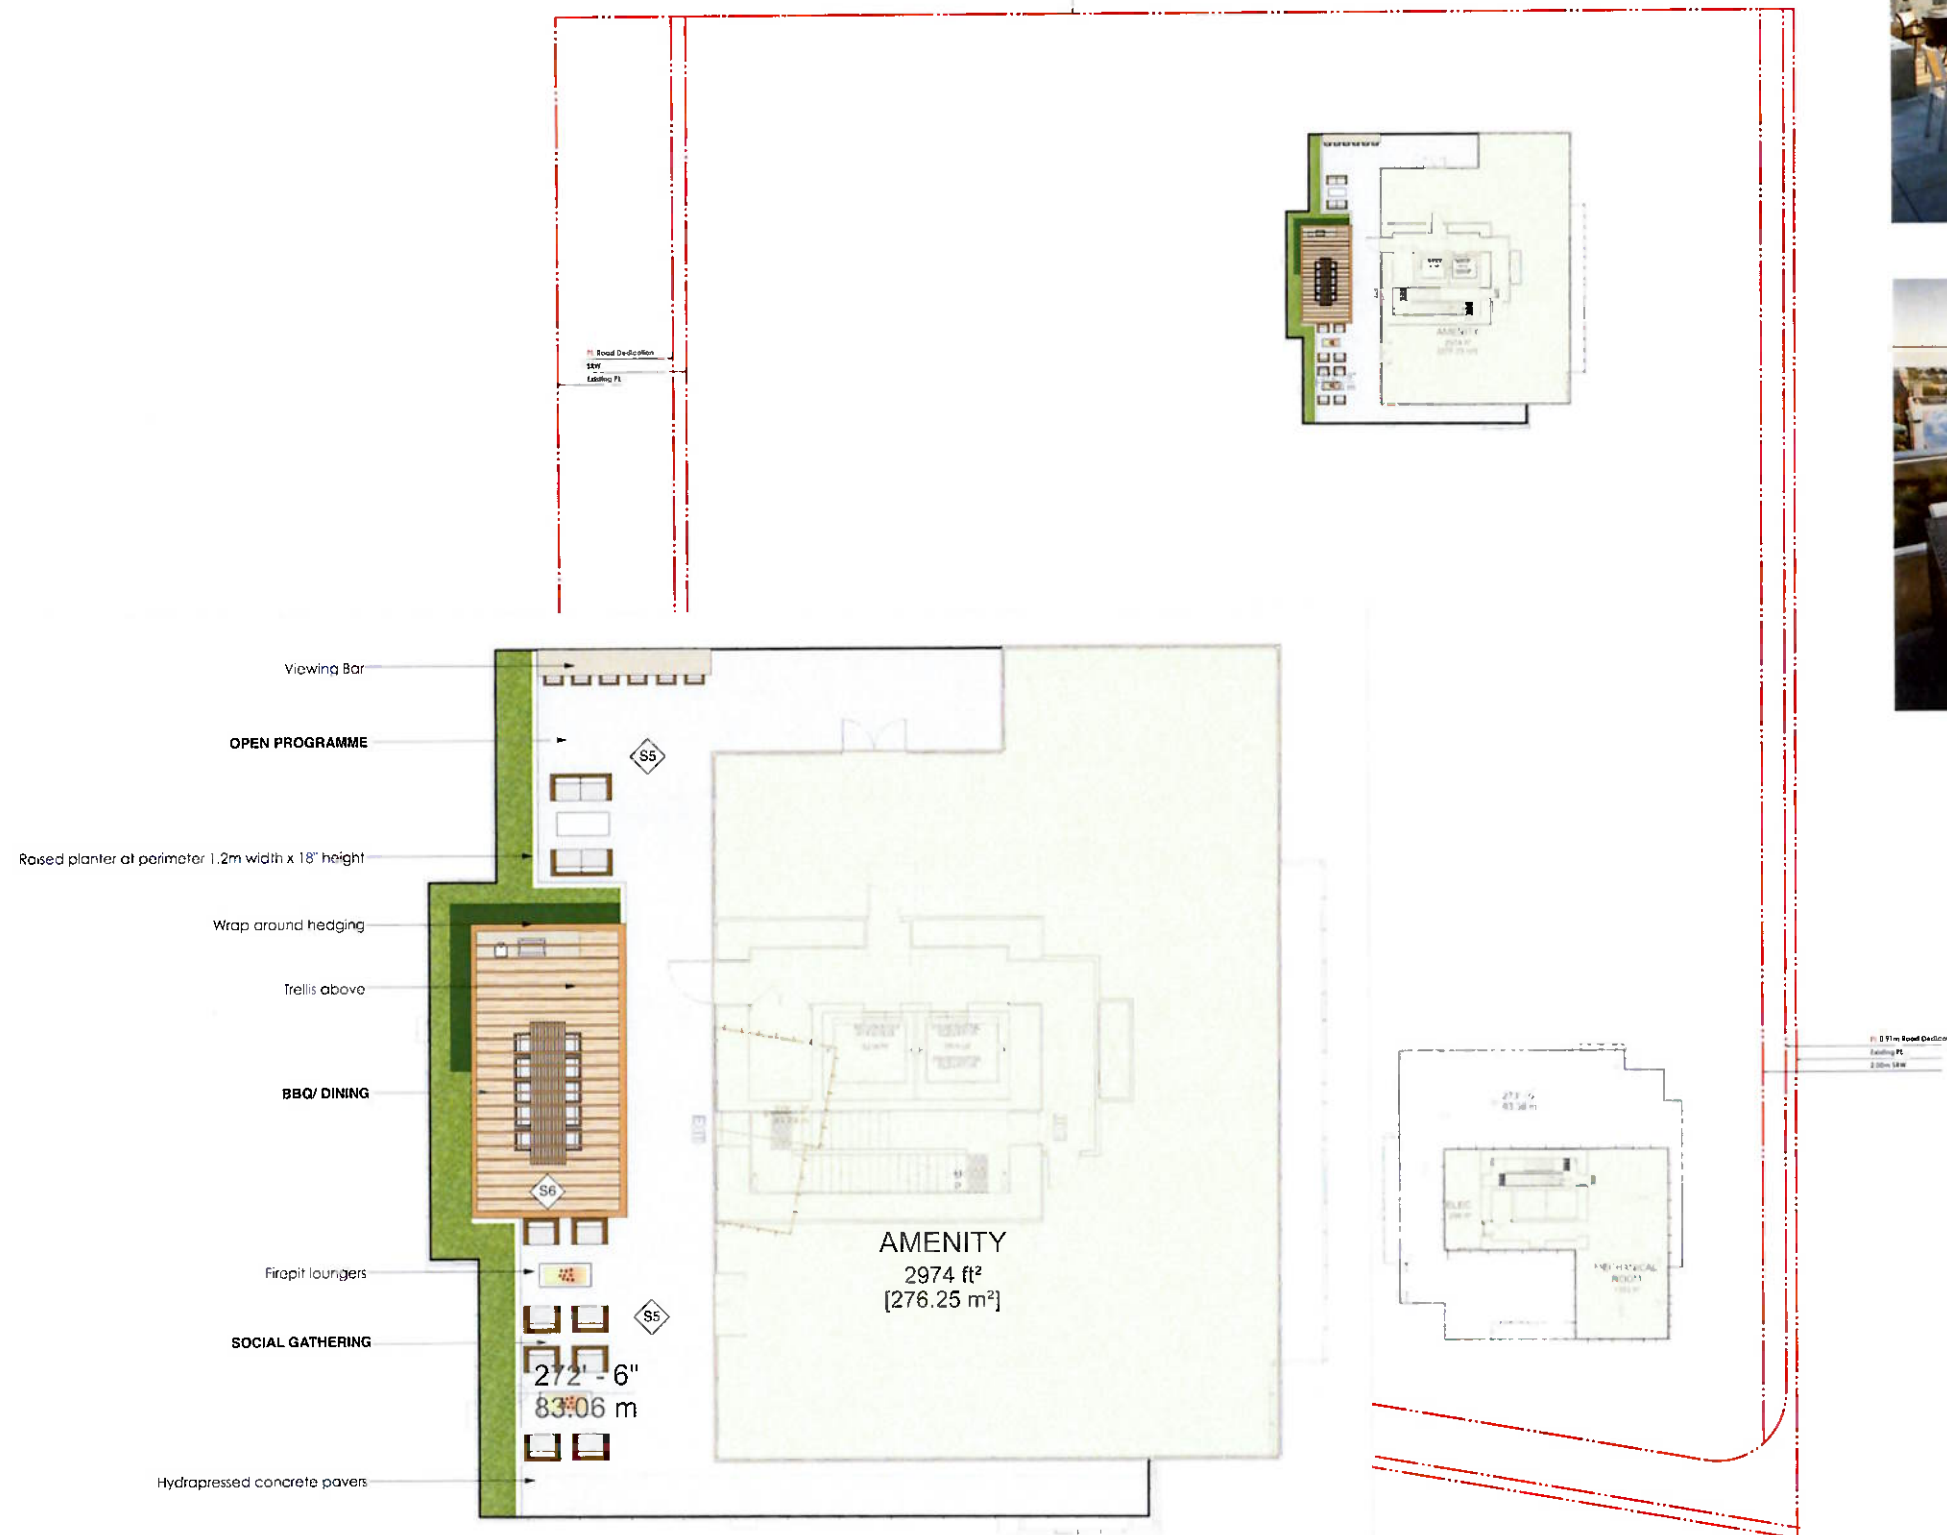


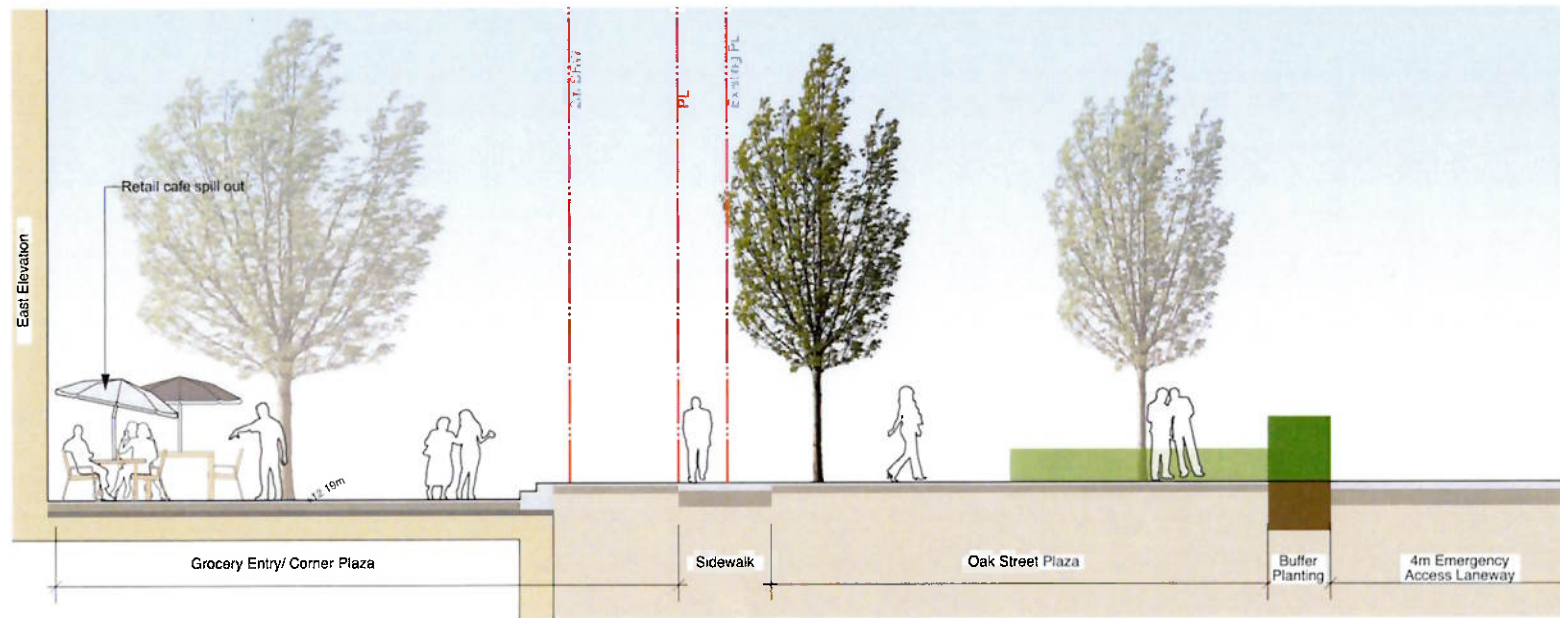


SECTION 1A: OAK STREET PLAZA - FINAL

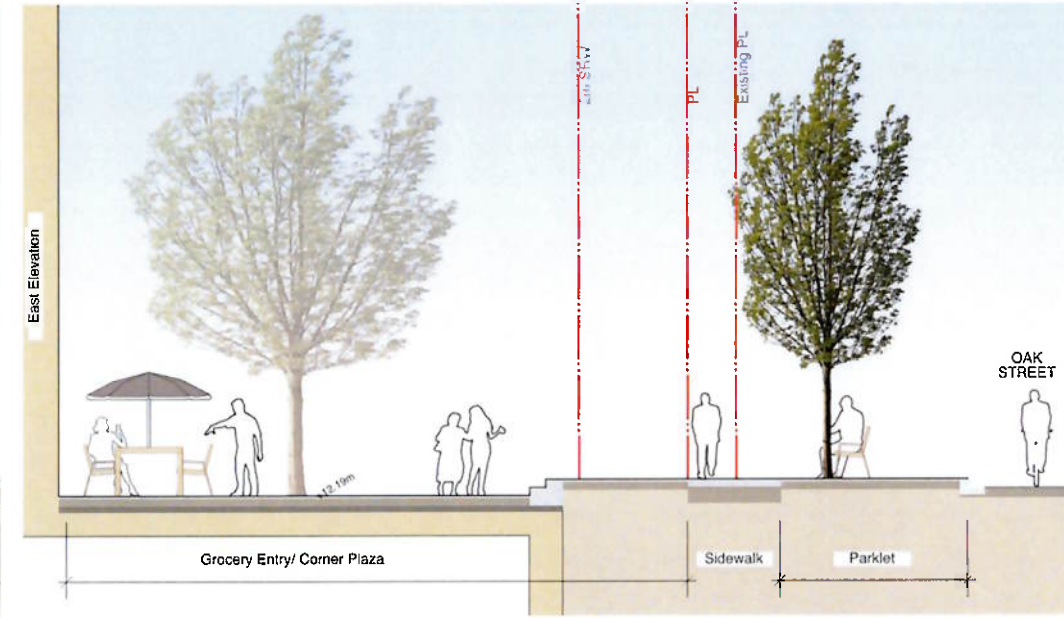


SECTION 1B: OAK STREET PLAZA - INTERIM

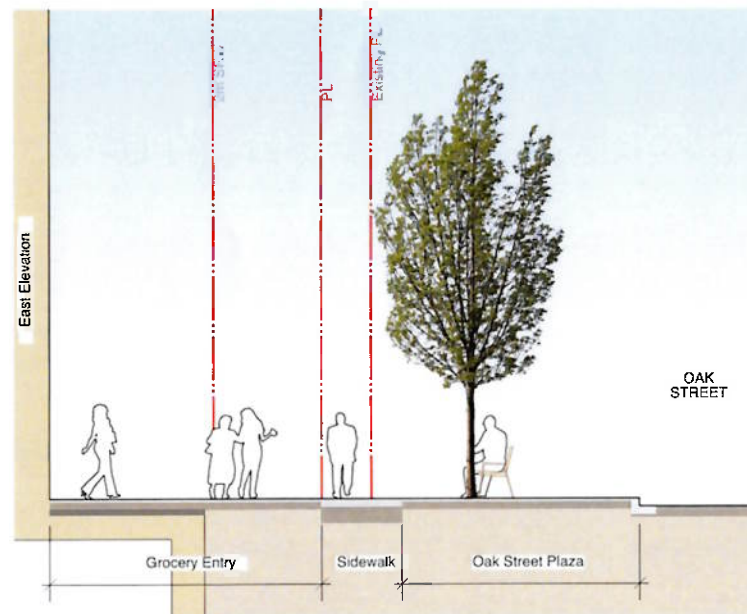

SECTION 2A: OAK STREET - FINAL

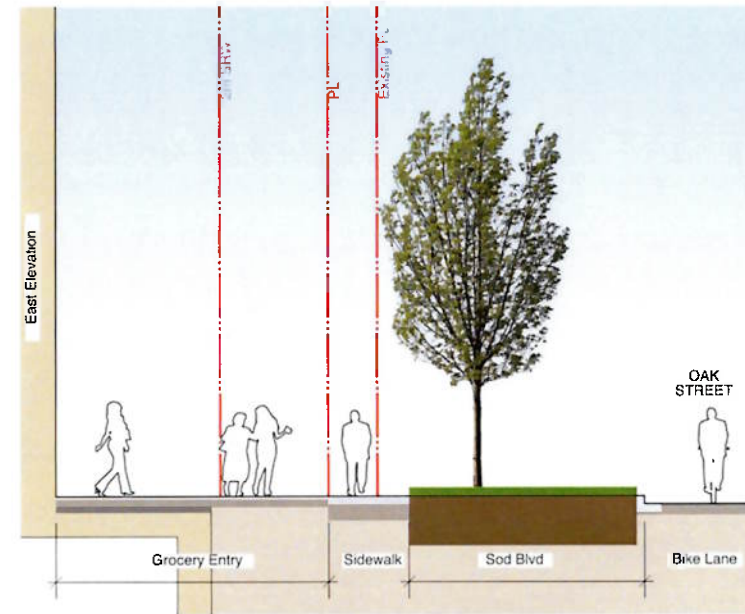

SECTION 2B: OAK STREET - INTERIM

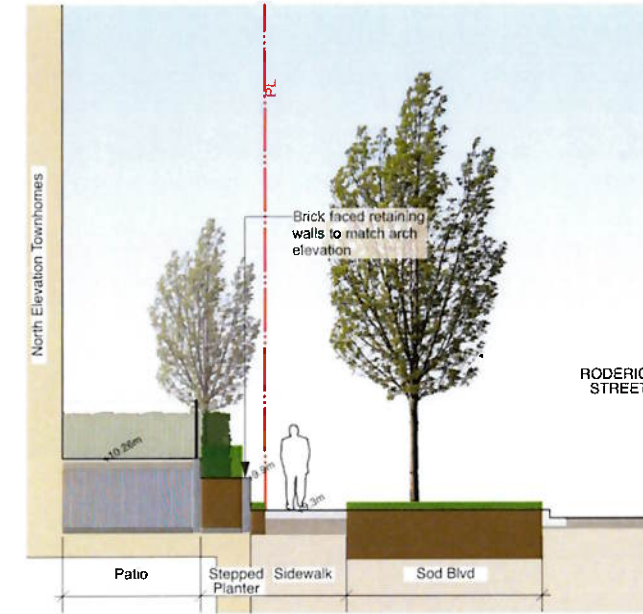


SECTION 3: RODERICK STREET TOWNHOMES

no	date	item	by
Revisions			
Stamp			



DURANTE KREUK LTD. LANDSCAPE ARCHITECTS
 102 - 1637 West 5th Avenue Vancouver B.C. V6J 1N5
 P 604 684 4811 F 604 684 0577 www.dk.bc.ca
 Client

Project
760 Tolmie

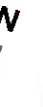



Drawn by **JW**
 Checked by
 Date **19 JUL 2023**
 Scale **3/16" = 1'-0"**
 Drawing Title

Landscape Sections

Project No **22033**
 Sheet No


L-2.01



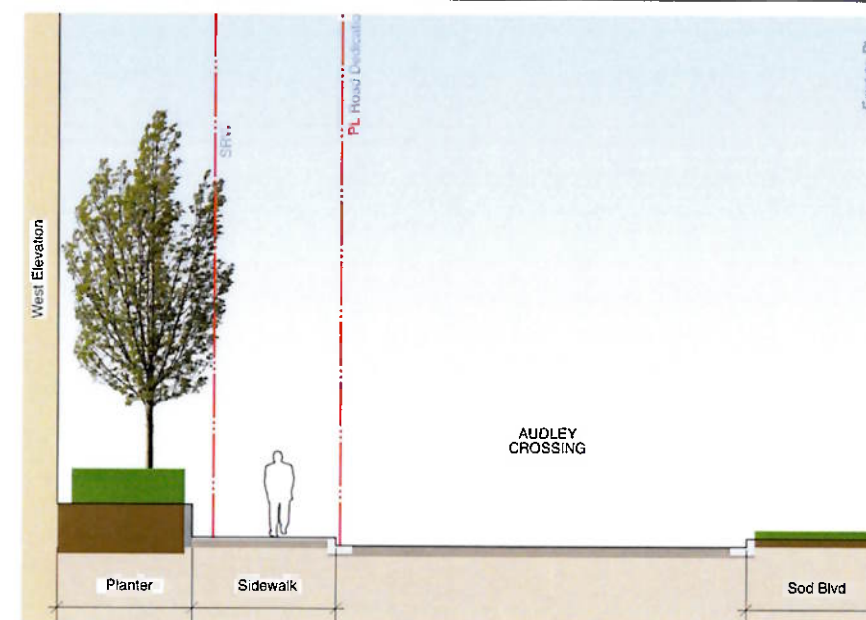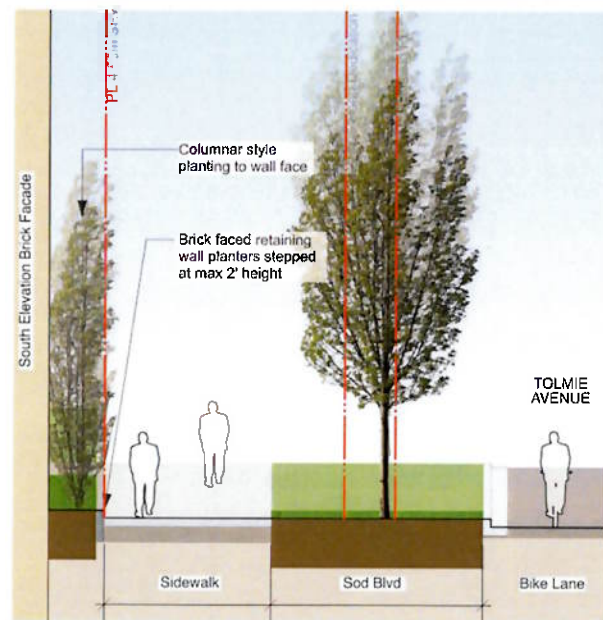


SECTION 4: TOLMIE AVENUE

SECTION 5: AUDLEY CROSSING

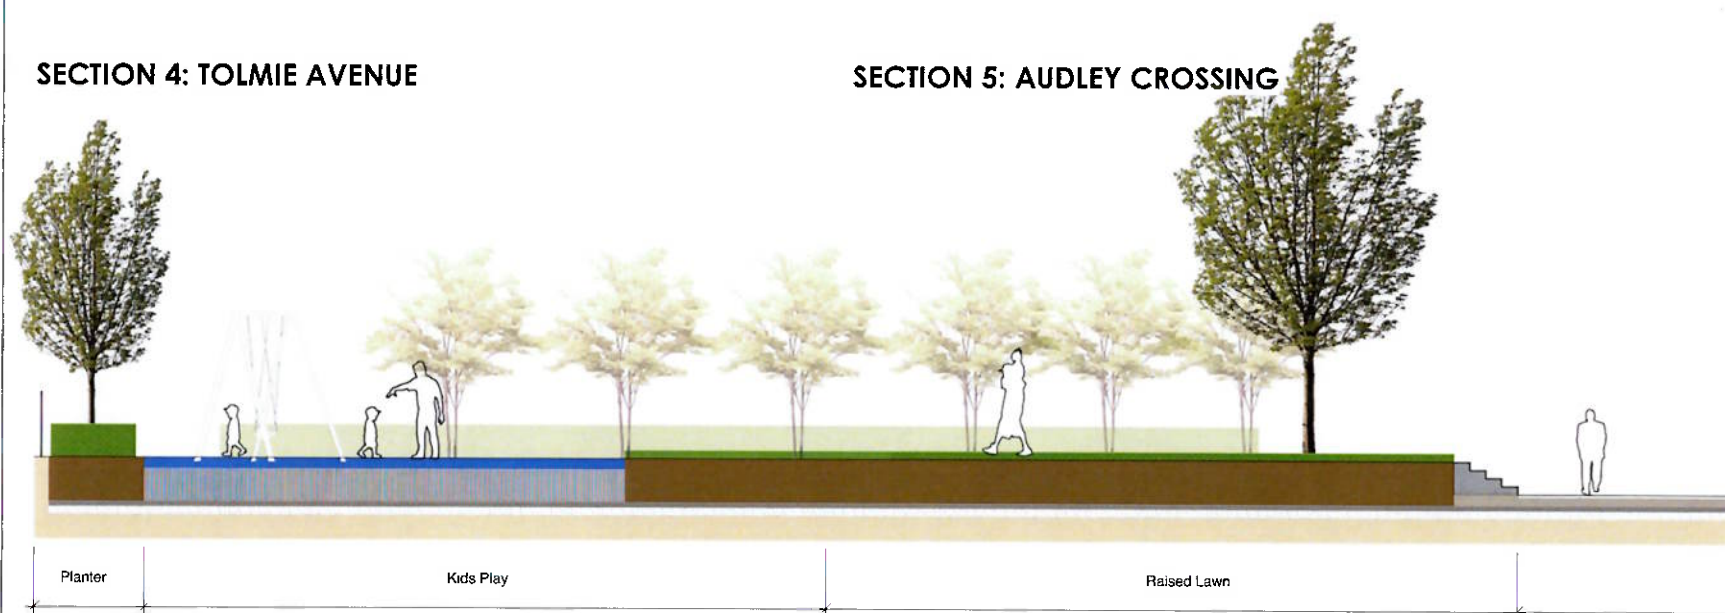

SECTION 6A: LEVEL 5 AMENITY TERRACE

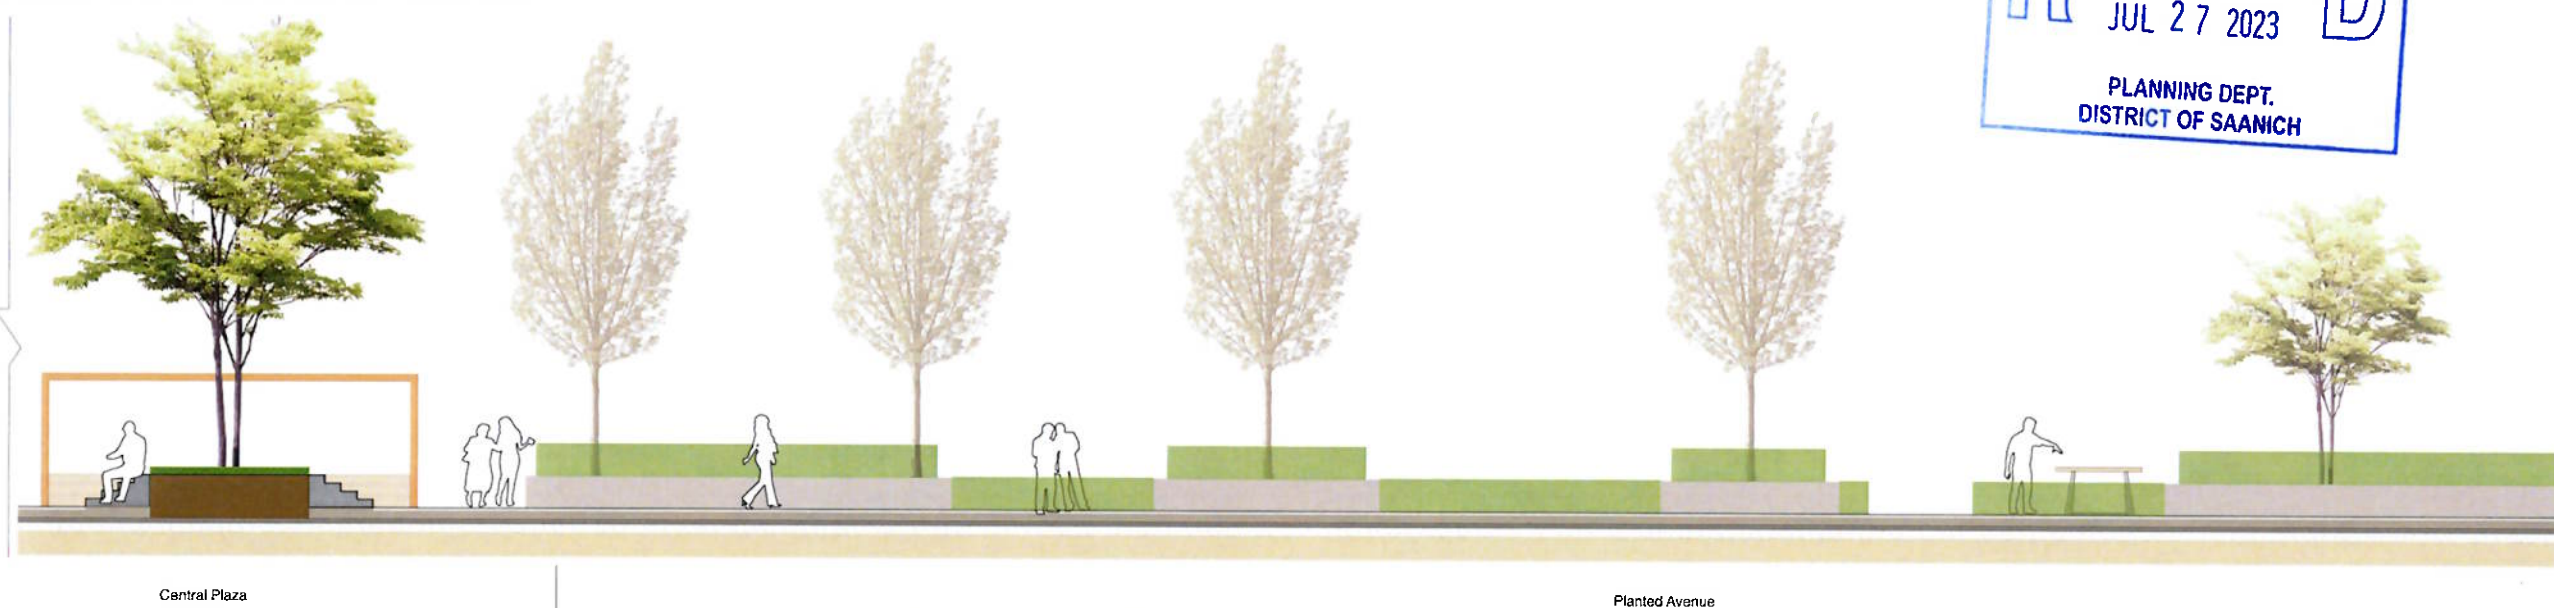

SECTION 6B: LEVEL 5 AMENITY TERRACE



no	date	item	by
Revisions			

Stamp

dk
 DURANTE KREUK LTD. LANDSCAPE ARCHITECTS
 102 - 1637 West 5th Avenue Vancouver B.C. V6J 1N5
 P 604 684 4811 F 604 684 0577 www.dk.bc.ca
 Client

Project

760 Tolmie

N

Drawn by JW

Checked by

Date 19 JUL 2023

Scale 3/16" = 1'-0"

Drawing Title

Landscape Sections

Project No

22033

Sheet No

L-2.02