



MAR 21ST - 10AM

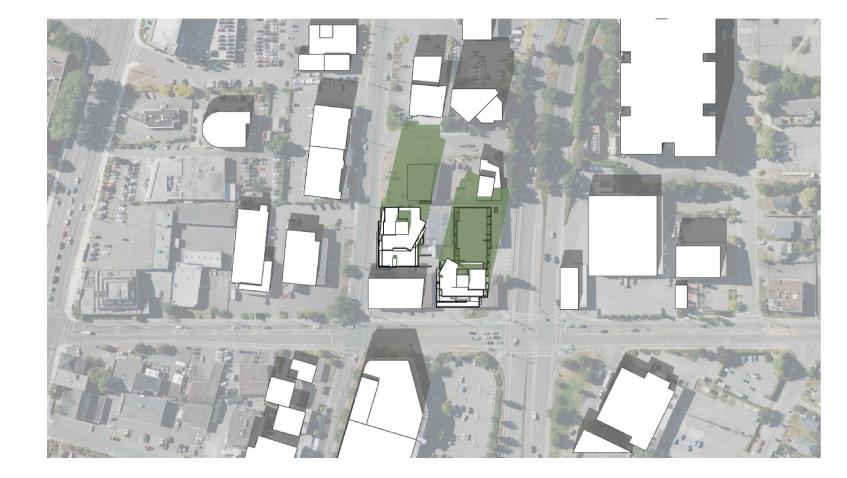


JUNE 21ST - 10AM




SEP 21ST - 10AM

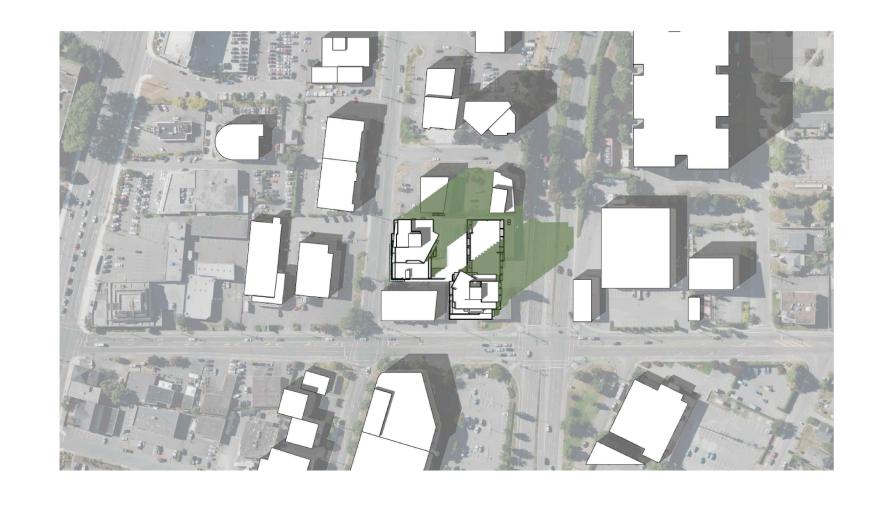


MAR 21ST - 12PM

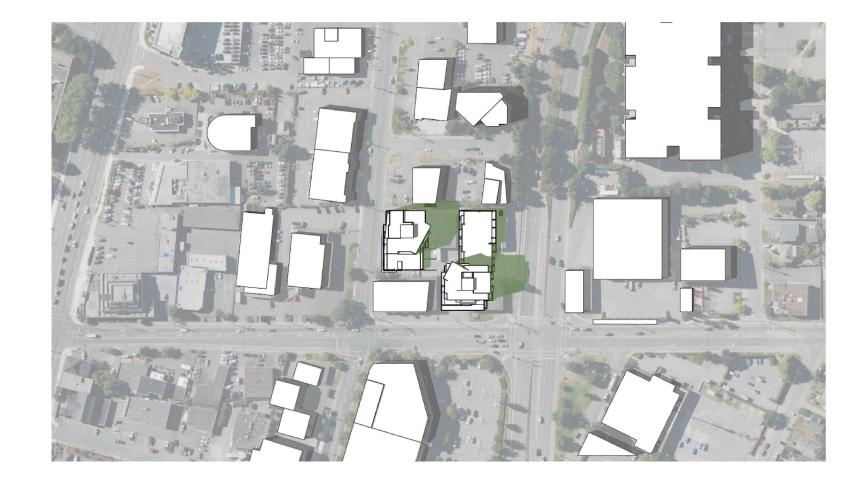


JUNE 21ST - 12PM

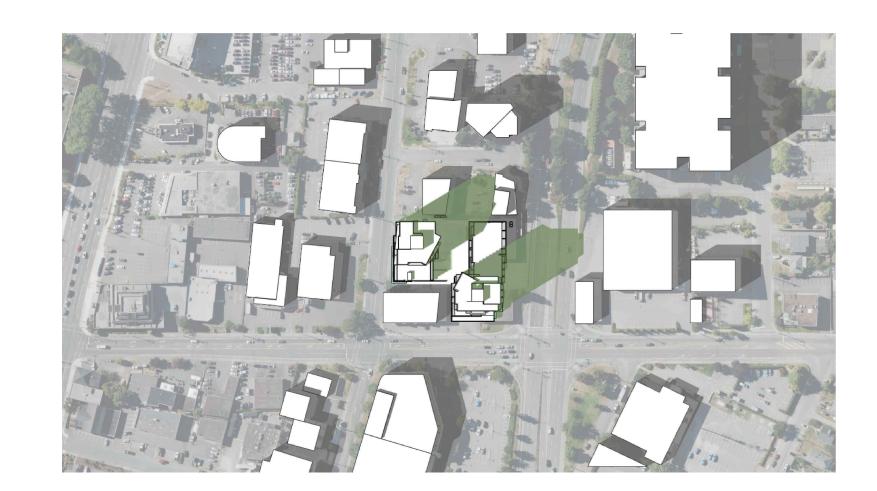


SEP 21ST - 12PM

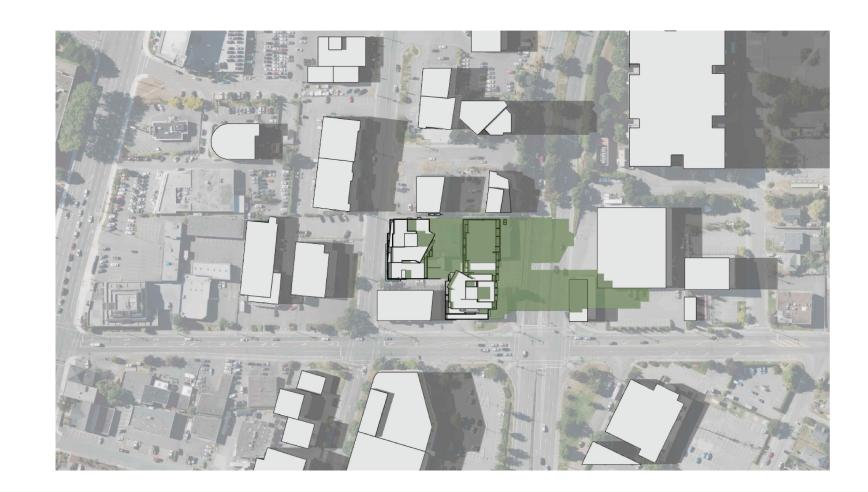

MAR 21ST - 2PM

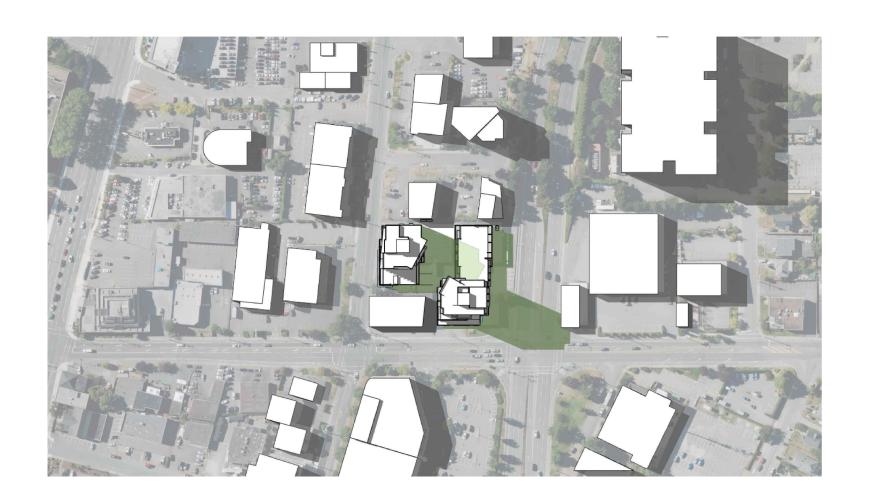

JUNE 21ST - 2PM

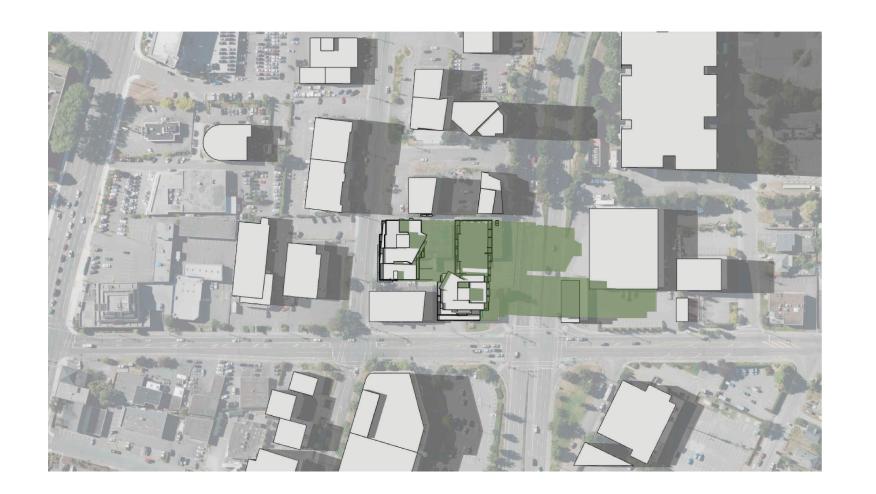

SEP 21ST - 2PM

RECEIVED NOV 10 2025 PLANNING DEPT.
DISTRICT OF SAANICH

COPYRIGHT RESERVED. ALL PARTS OF THIS DRAWING ARE THE EXCLUSIVE PROPERTY OF WA ARCHITECTS LTD. AND SHALL NOT BE USED WITHOUT THE ARCHITECT'S PERMISSION. ALL DIMENSIONS SHALL BE VERIFIED BY THE CONTRACTOR BEFORE COMMENCING WORK.


NORTH ARROW:



OWNER/CLIENT:

ISLAND VIEW LAND MANAGEMENT, FOR GAIN GROUP

GENERAL NOTES:

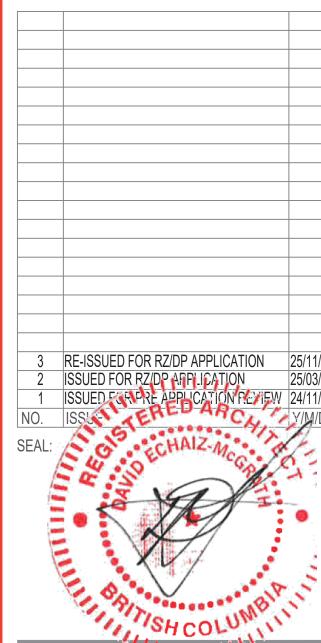

CONSULTANT:



VAN 950 - 1500 W. Georgia Street Vancouver, V6G 2Z6 VIC 104 - 3212 Jacklin Road Victoria, V9B 0J5 604.685.3529 | office@wa-arch.ca | wa-arch.ca

PROJECT NAME:

816 CLOVERDALE AVE.

PROJECT ADDRESS:

816 CLOVERDALE AND 3316 OAK STREET MIXED USE, SAANICH, BC

DRAWING TITLE:

SHADOW ANALYSIS

PROJECT NO: 24037 SCALE: 1/64"=1'-0"

A060

DRAWN BY: CP REVIEW BY: AW