



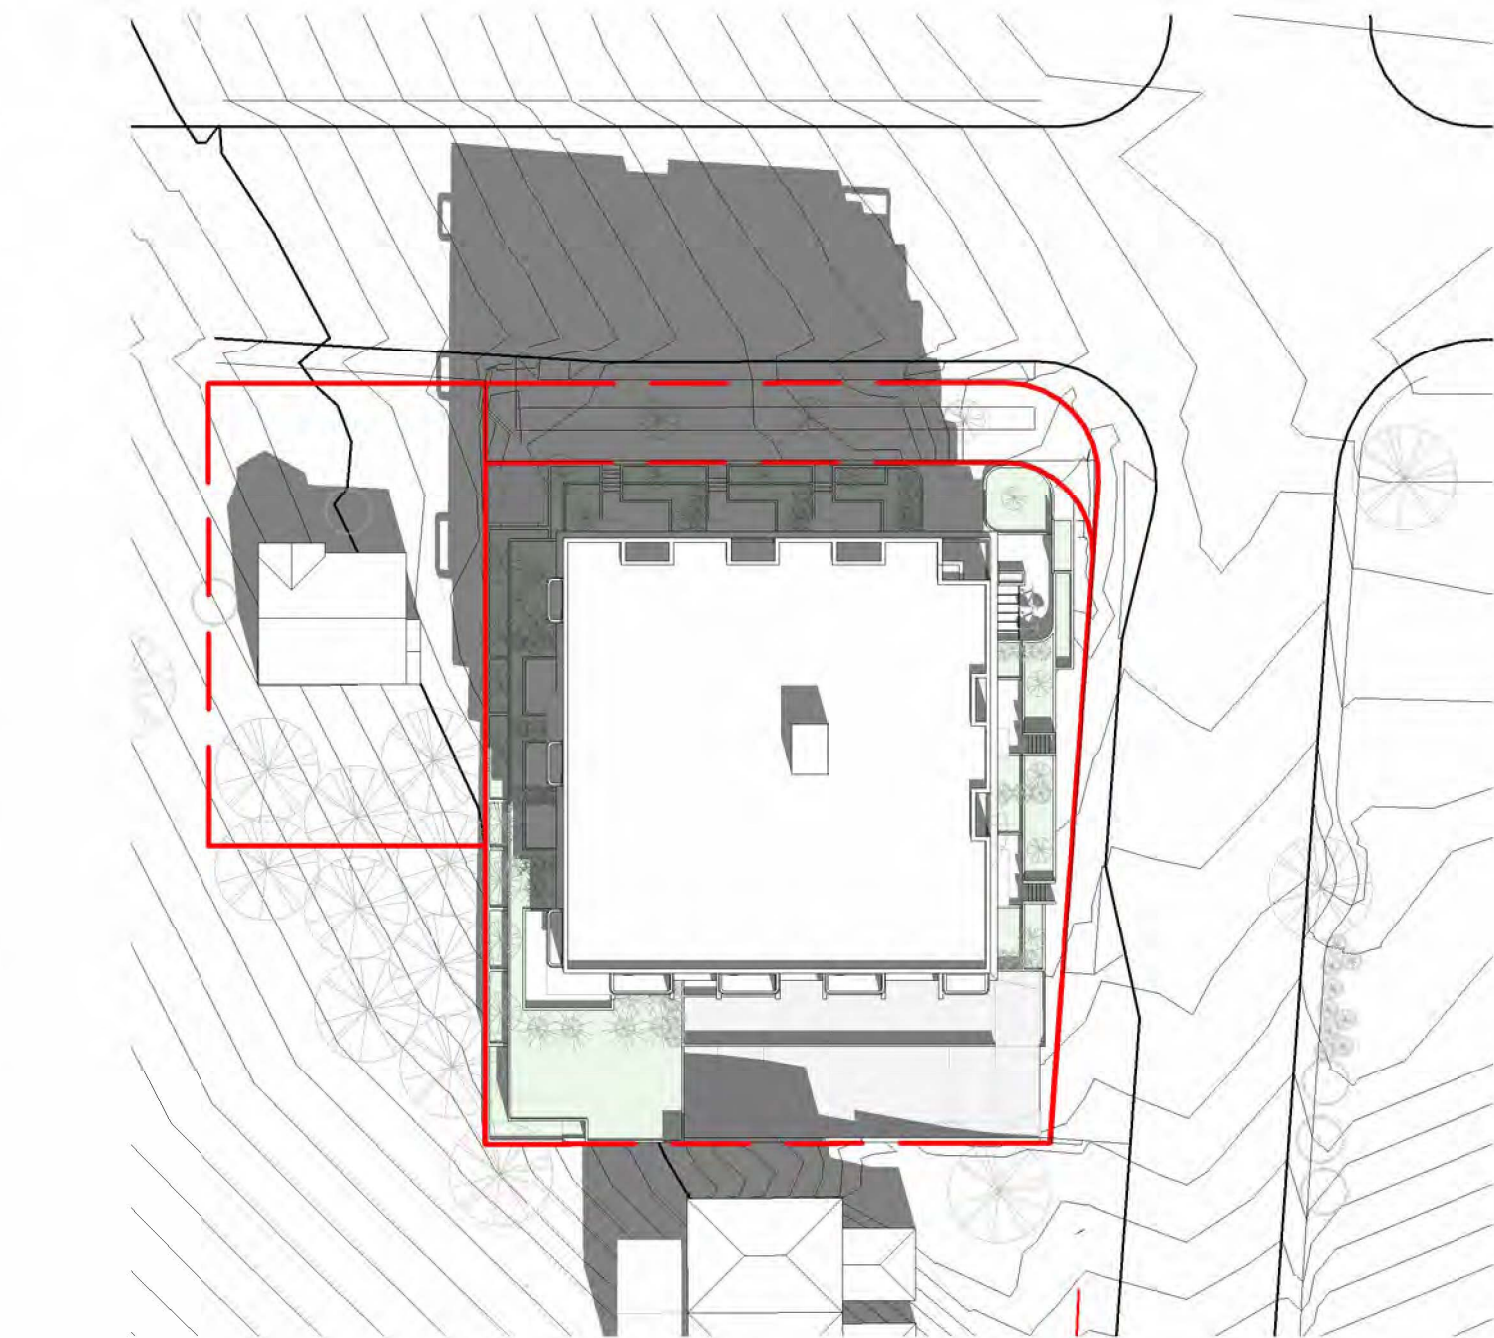


1
DP.400
SPRING/FALL EQUINOX 9AM
1 : 500




2
DP.400
SPRING/FALL EQUINOX 12PM
1 : 500

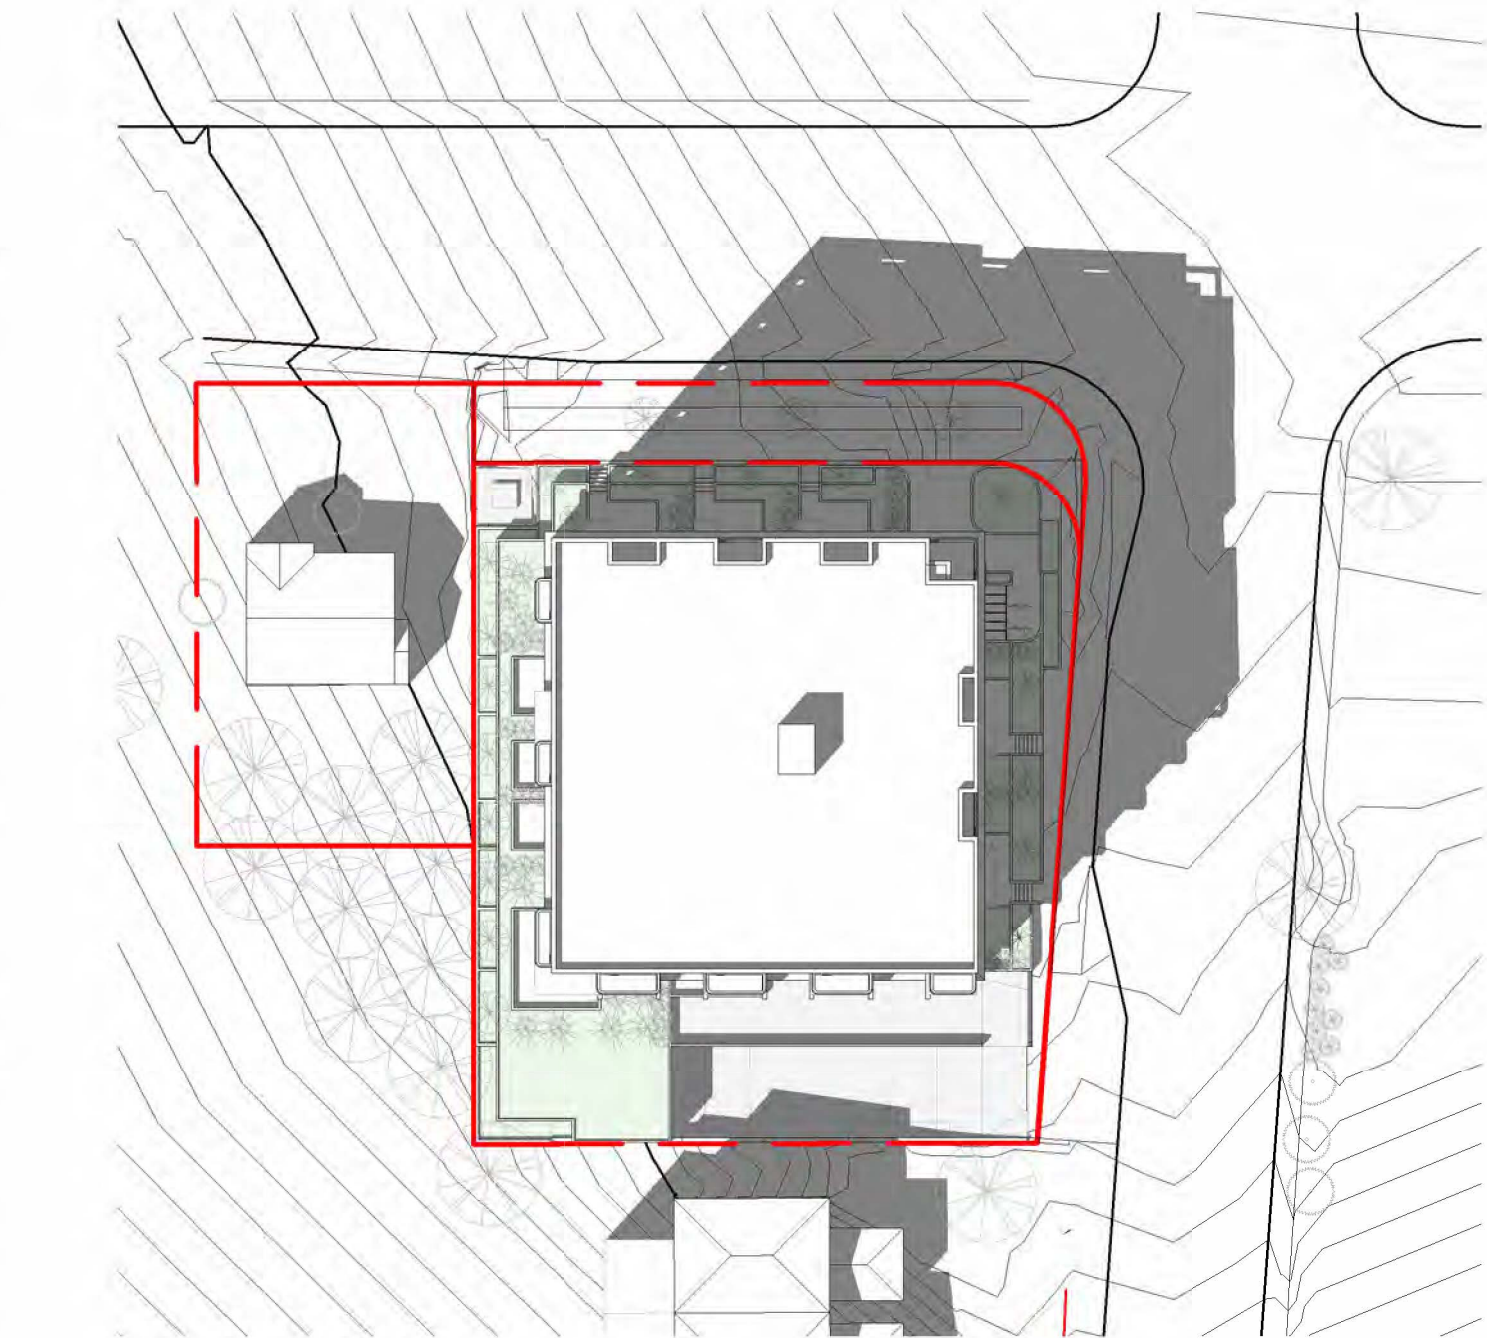


3
DP.400
SPRING/FALL EQUINOX 3PM
1 : 500

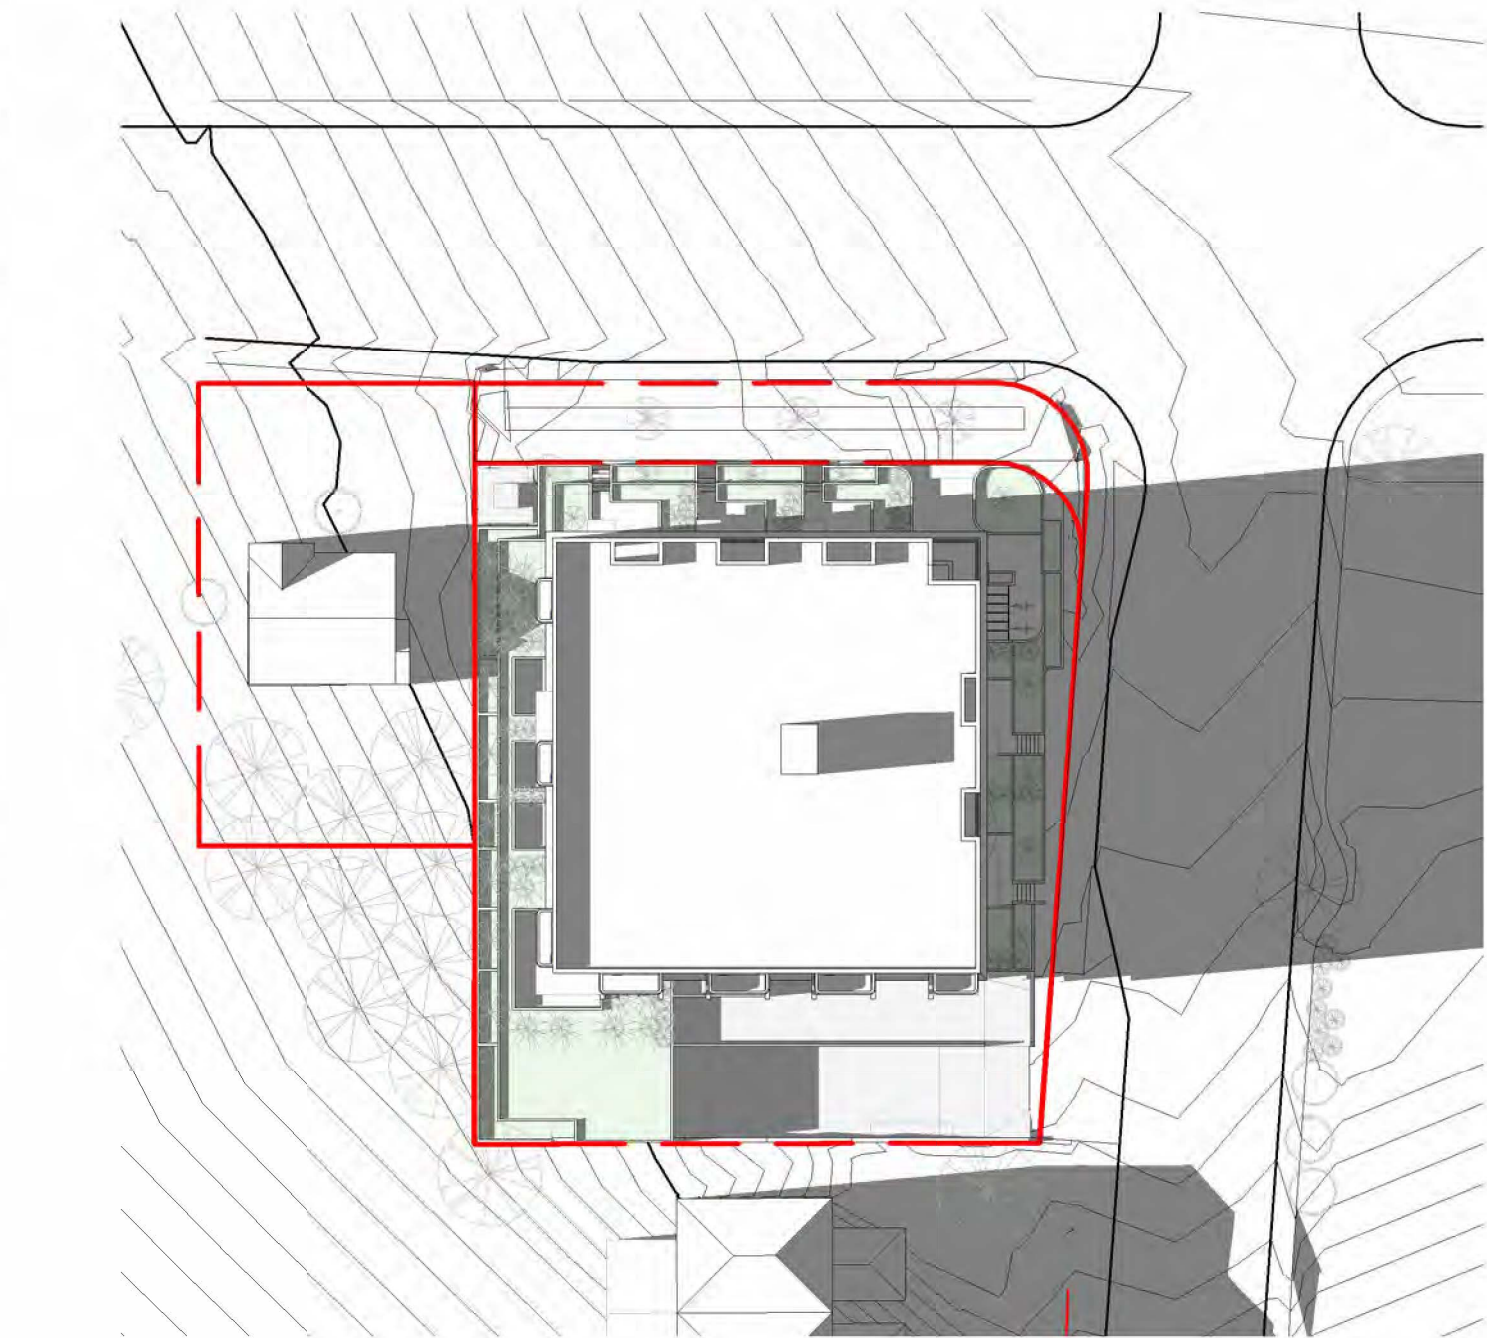


4
DP.400
SPRING/FALL EQUINOX 6PM
1 : 500

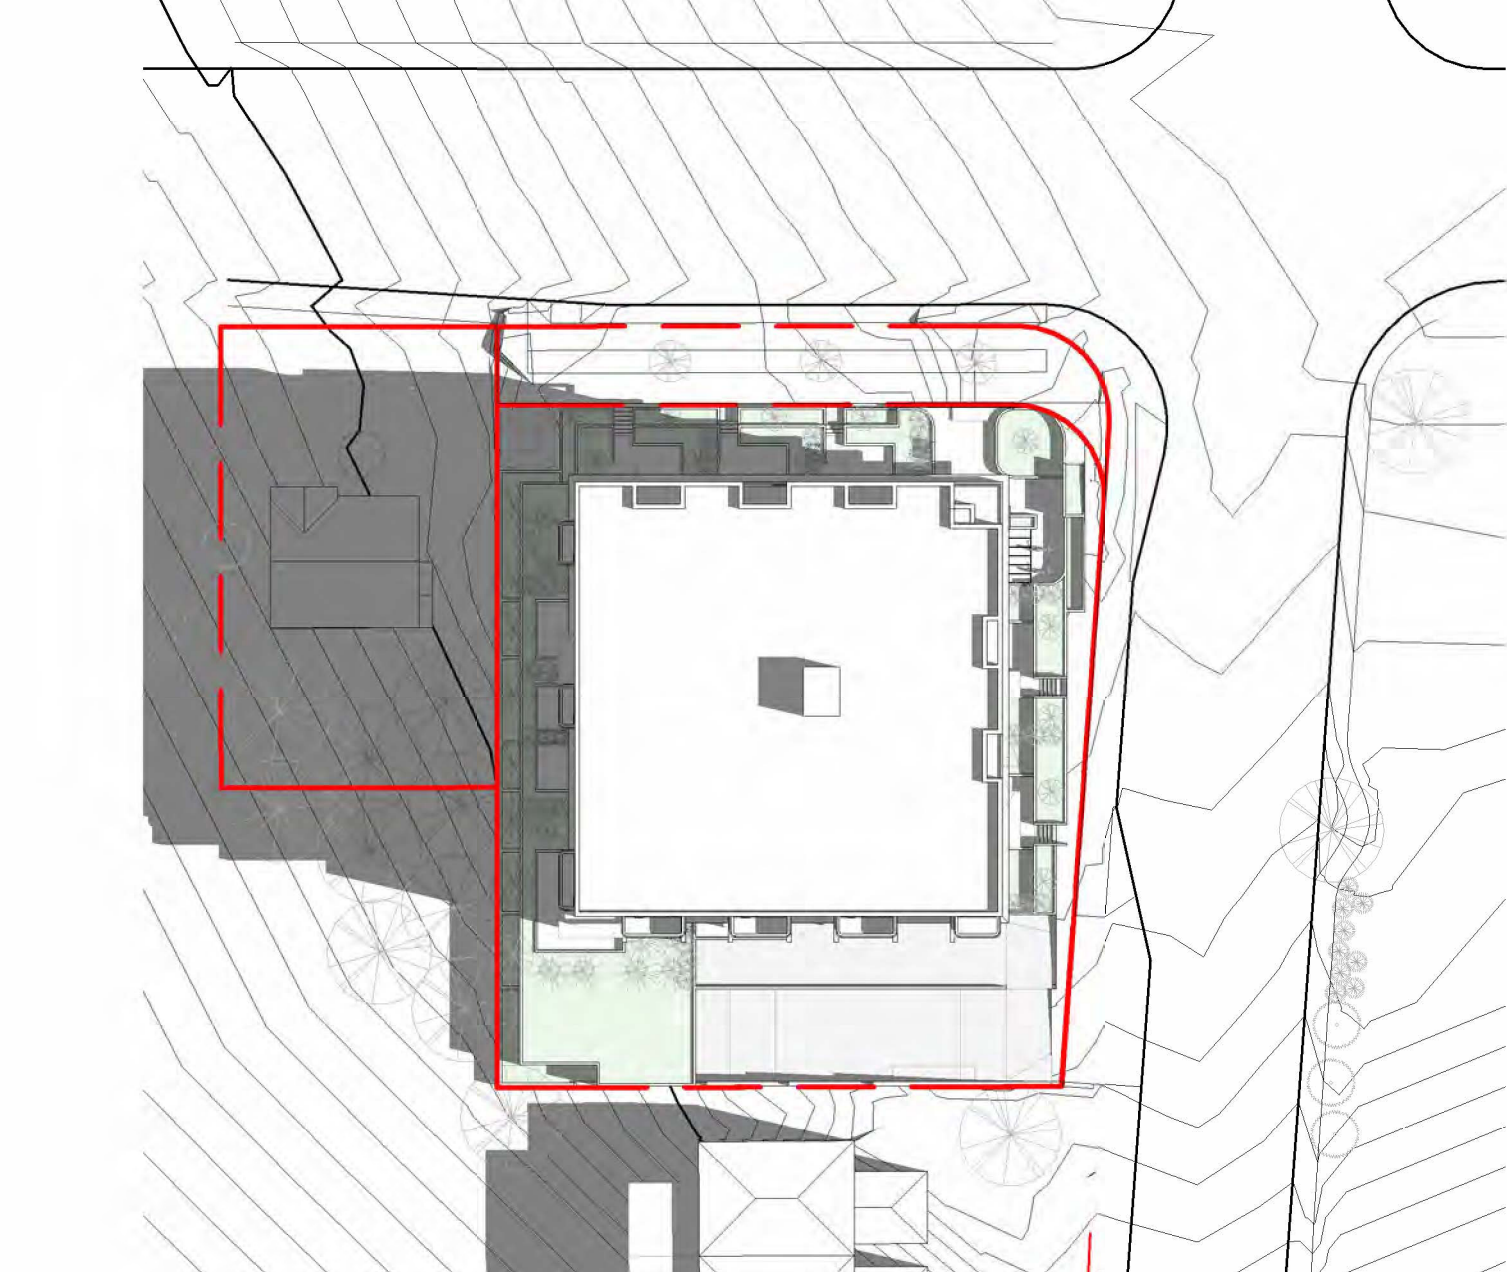

5
DP.400
SUMMER SOLSTICE 9AM
1 : 500

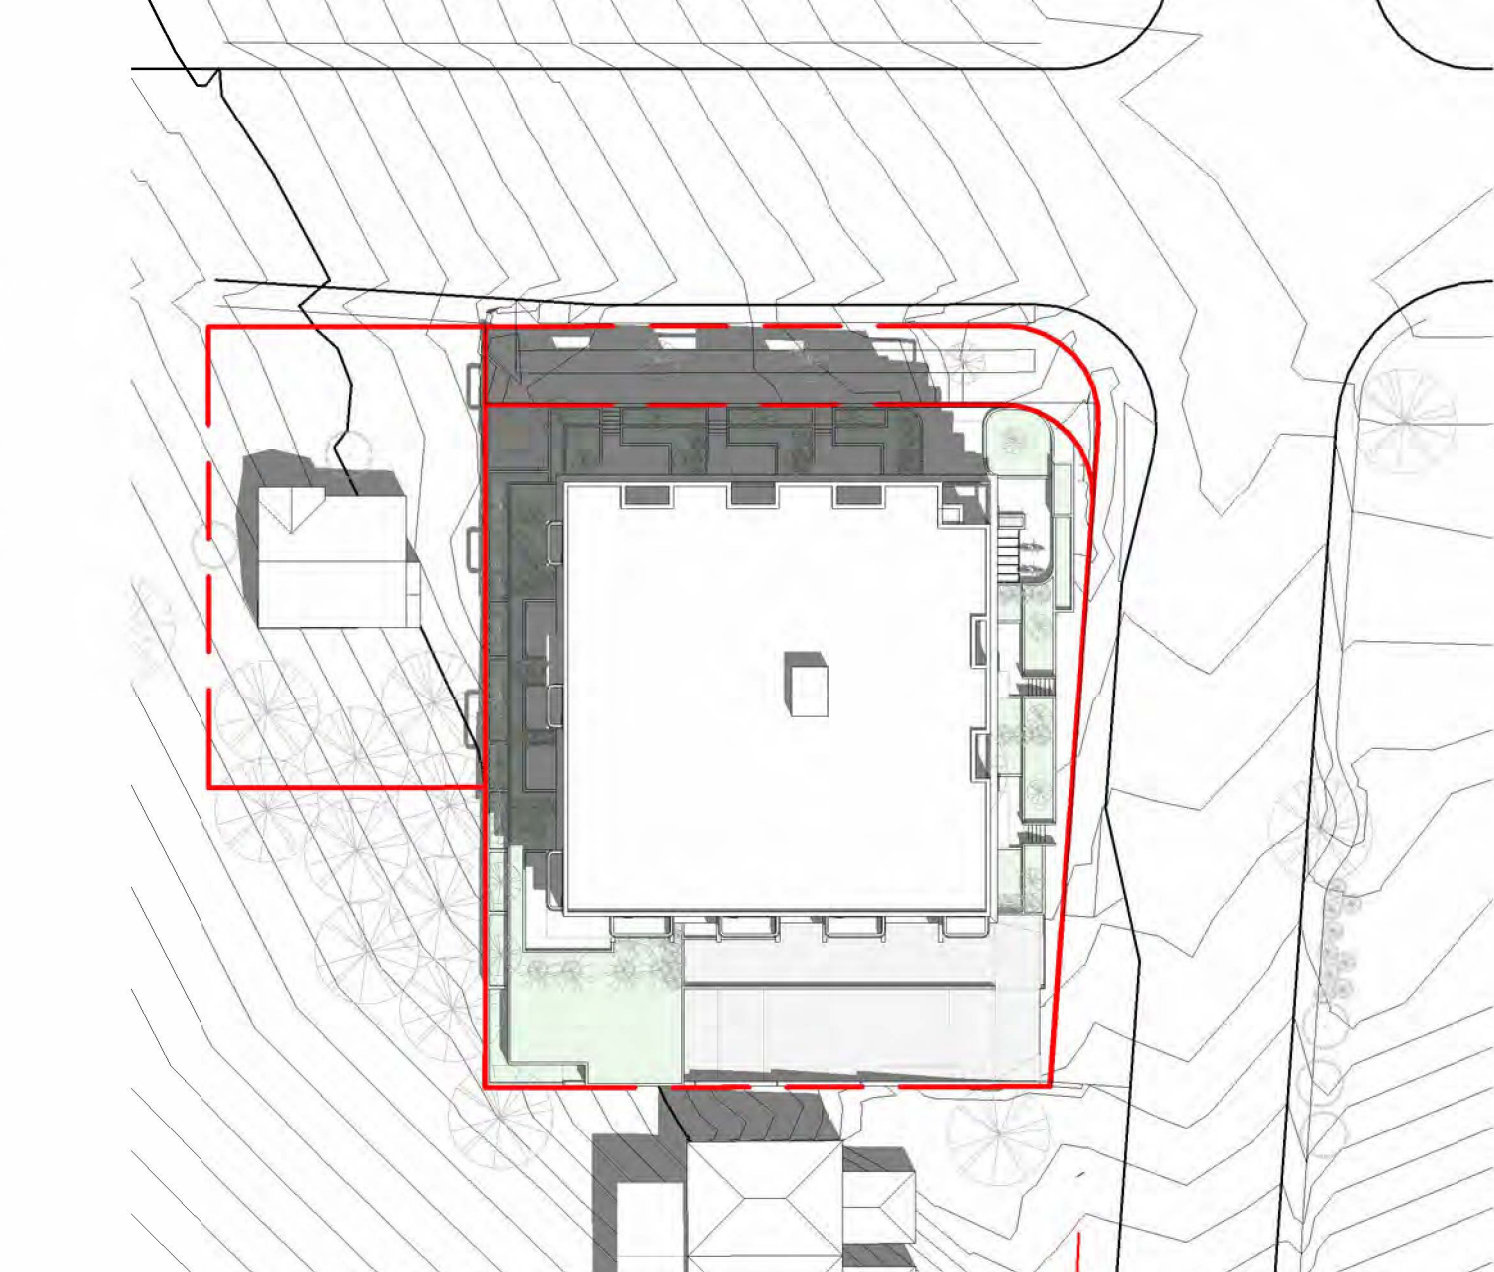


7
DP.400
SUMMER SOLSTICE 12PM
1 : 500

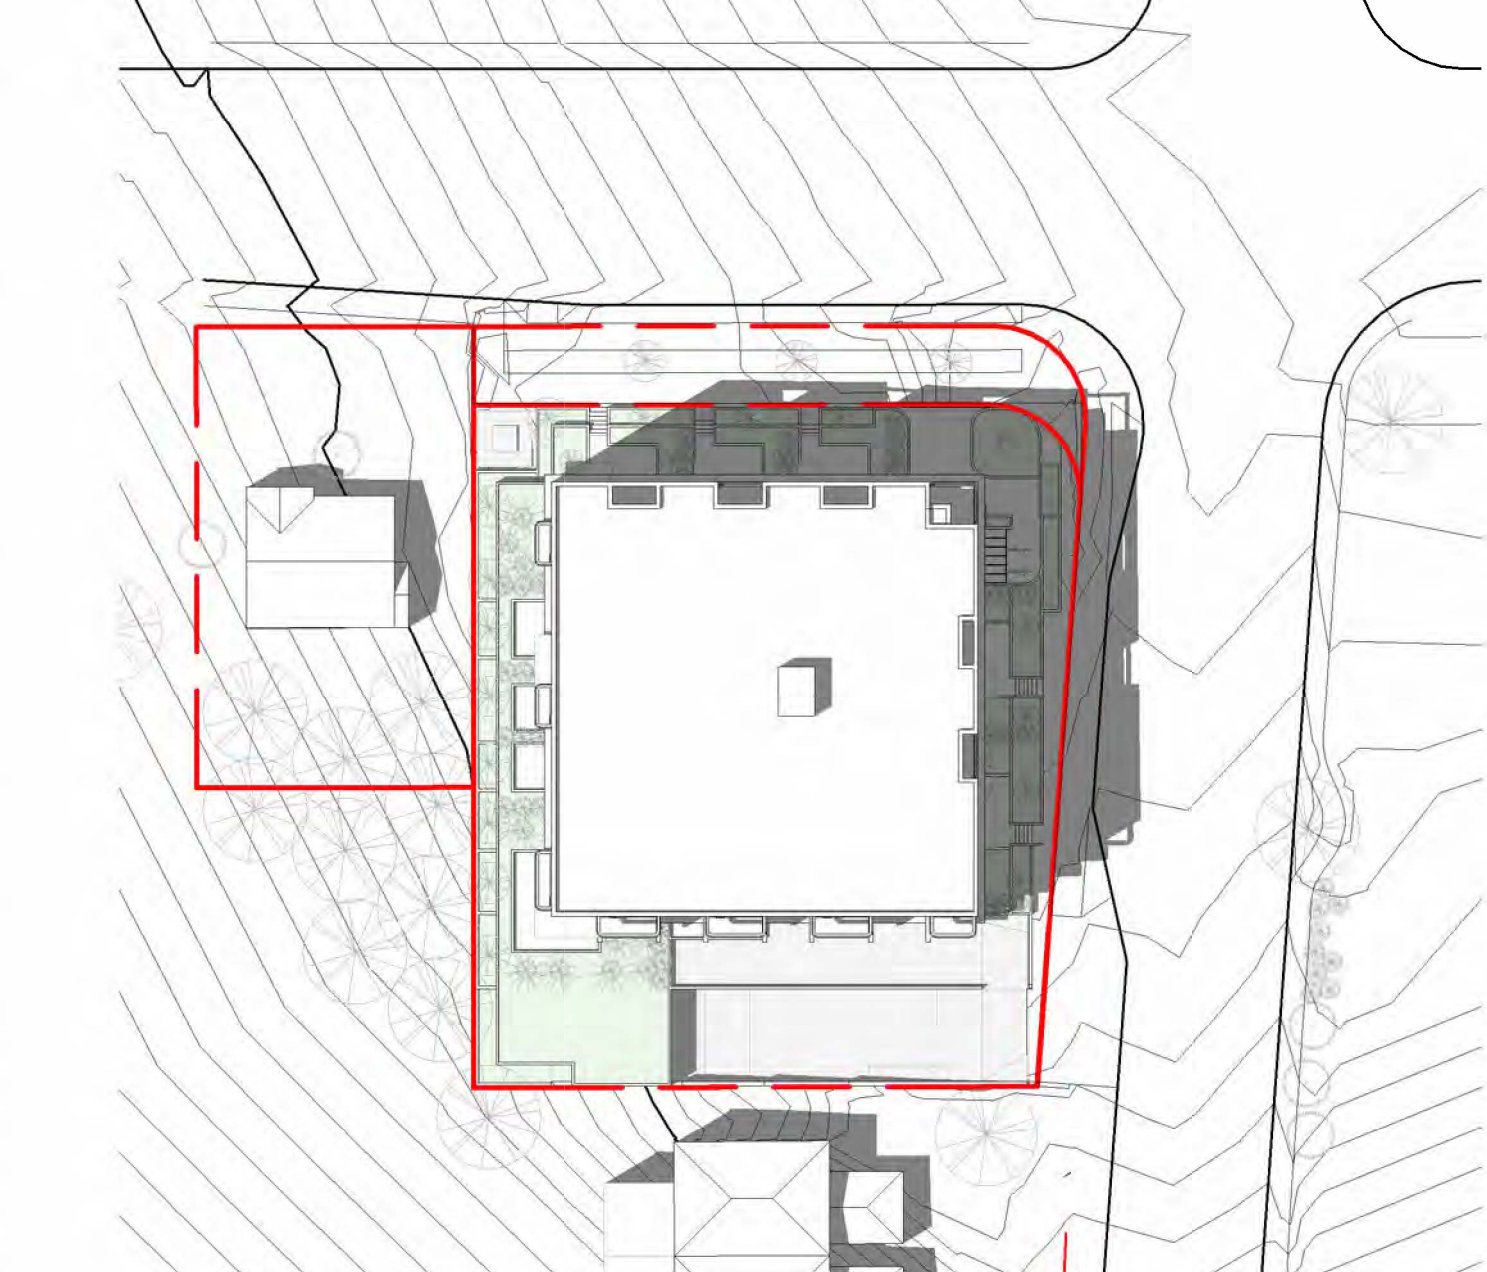


8
DP.400
SUMMER SOLSTICE 3PM
1 : 500




9
DP.400
SUMMER SOLSTICE 6PM
1 : 500

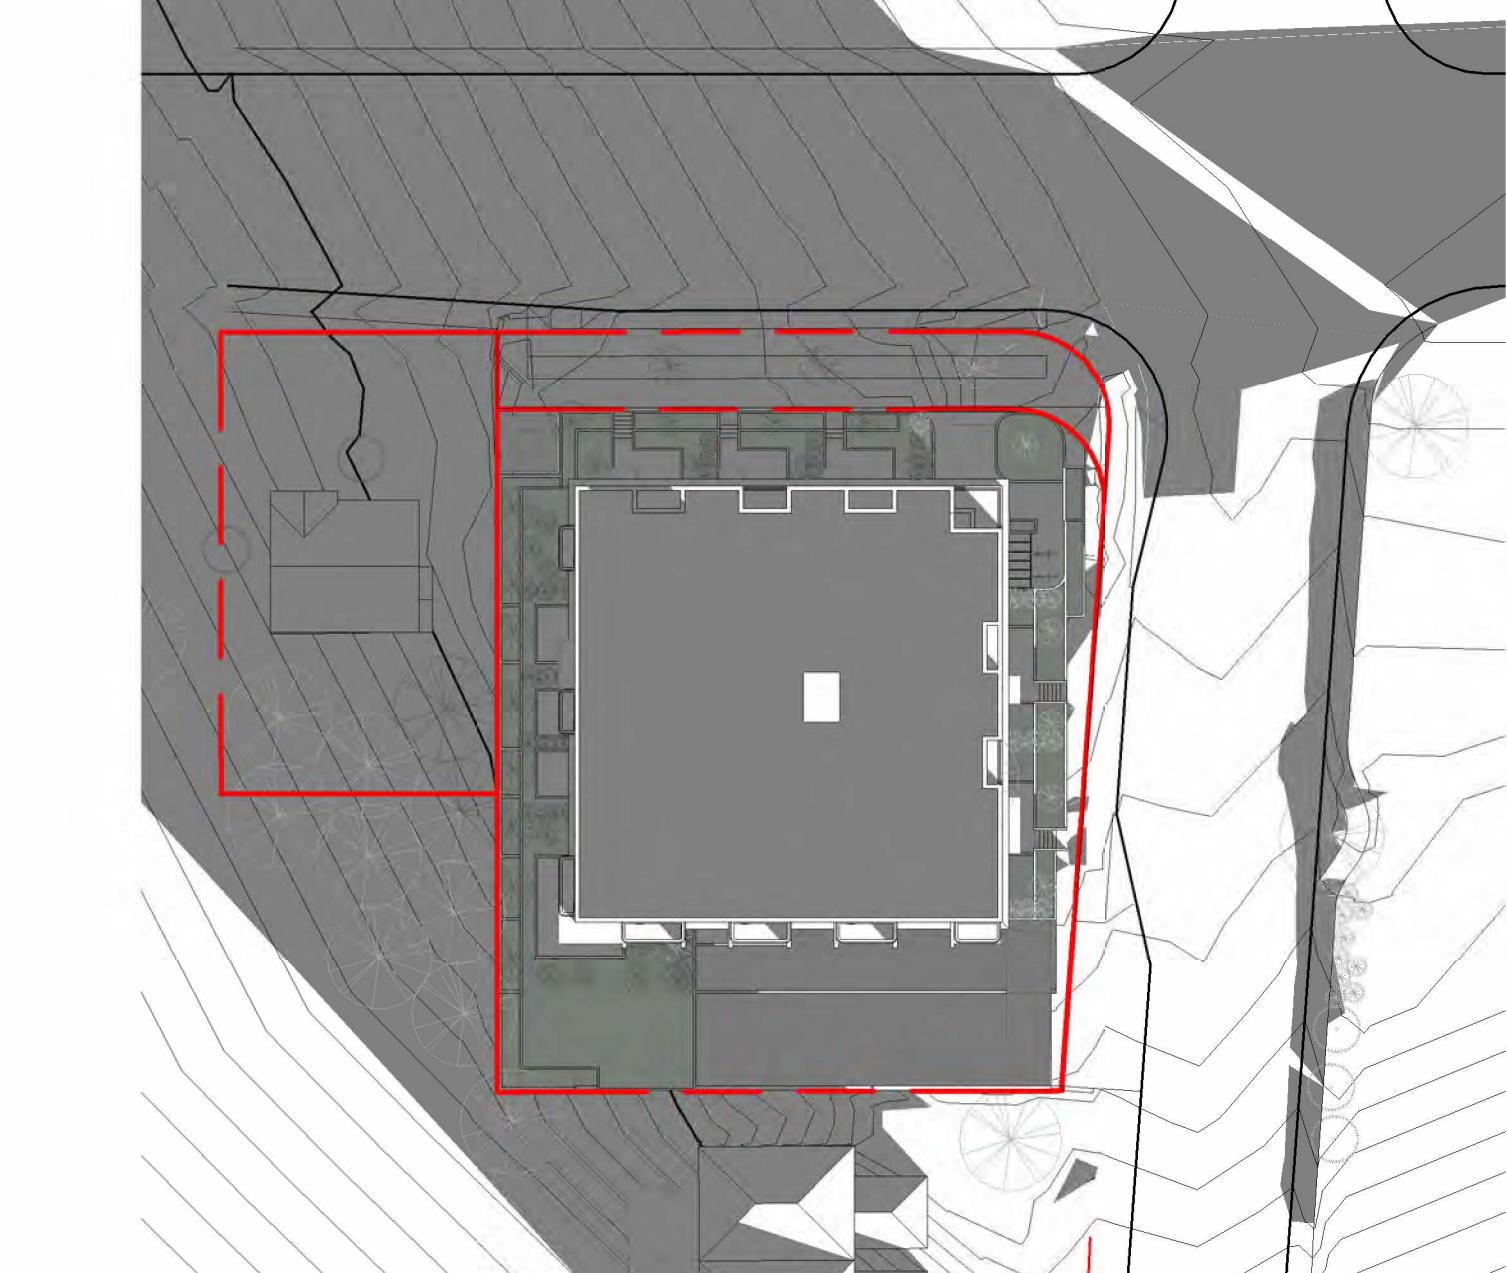


6
DP.400
WINTER SOLSTICE 9AM
1 : 500

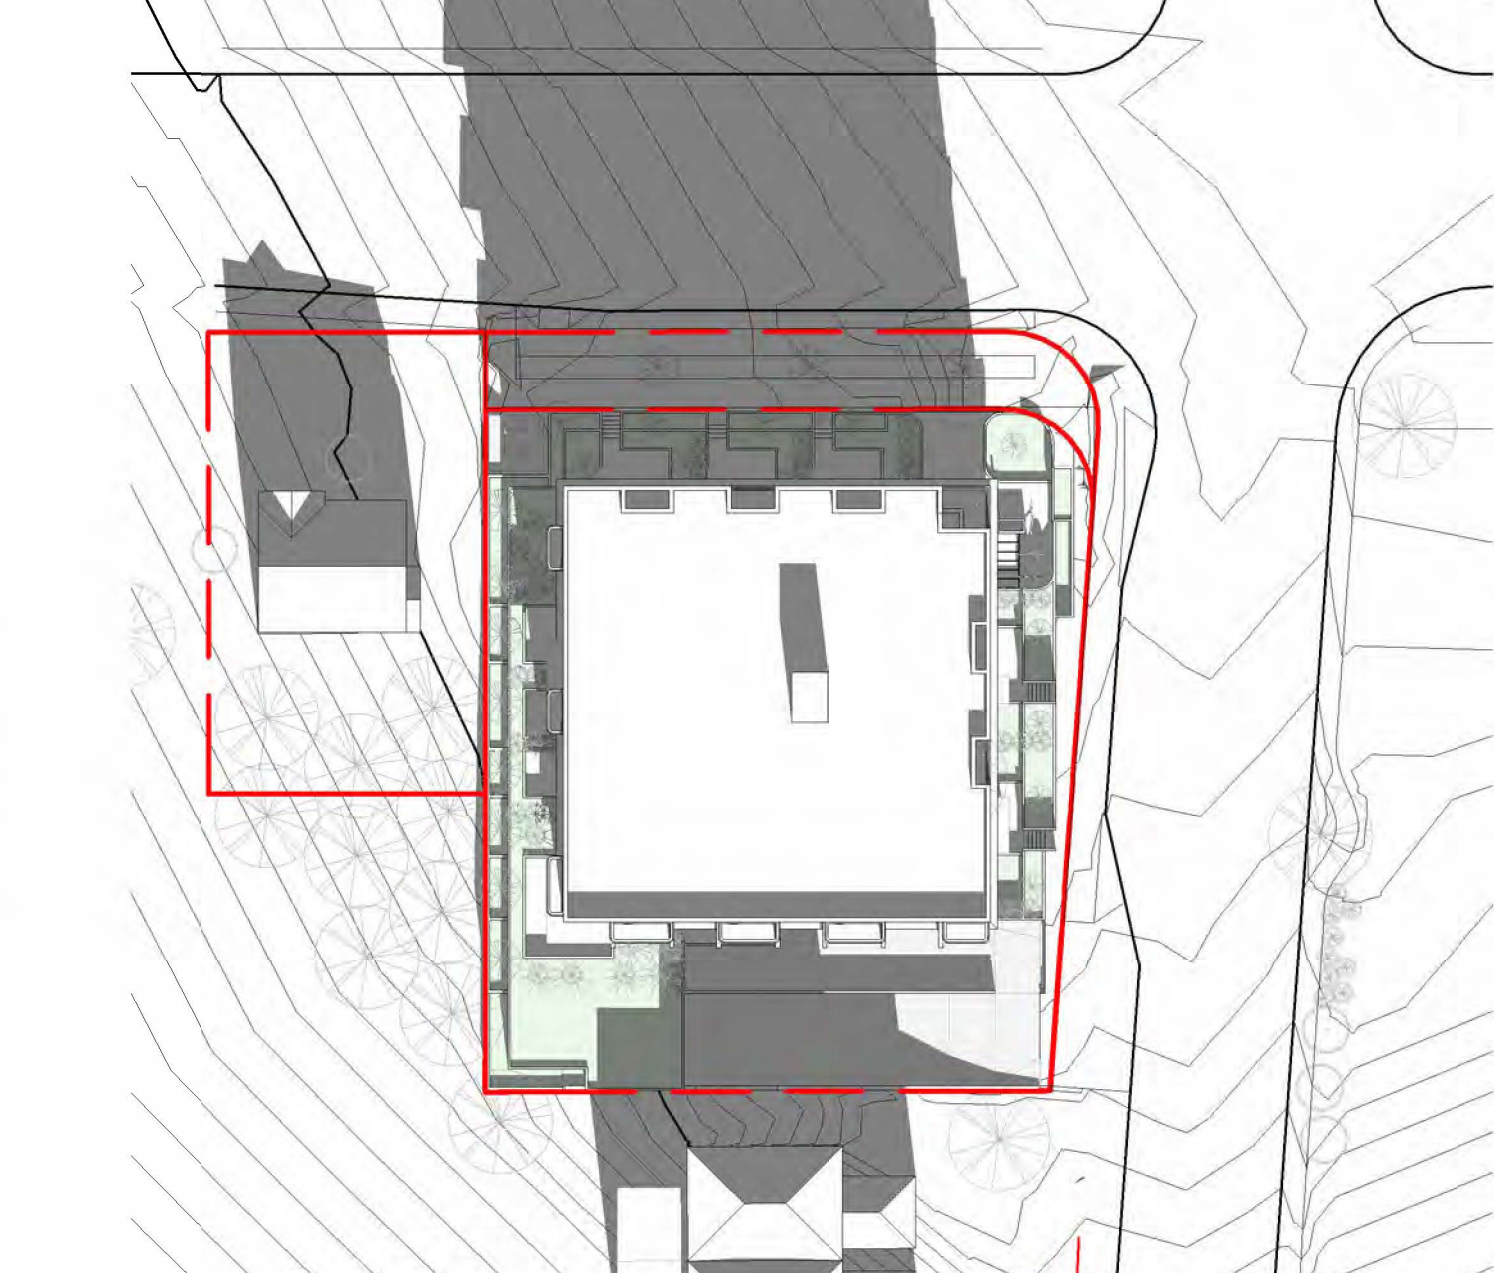

10
DP.400
WINTER SOLSTICE 12PM
1 : 500

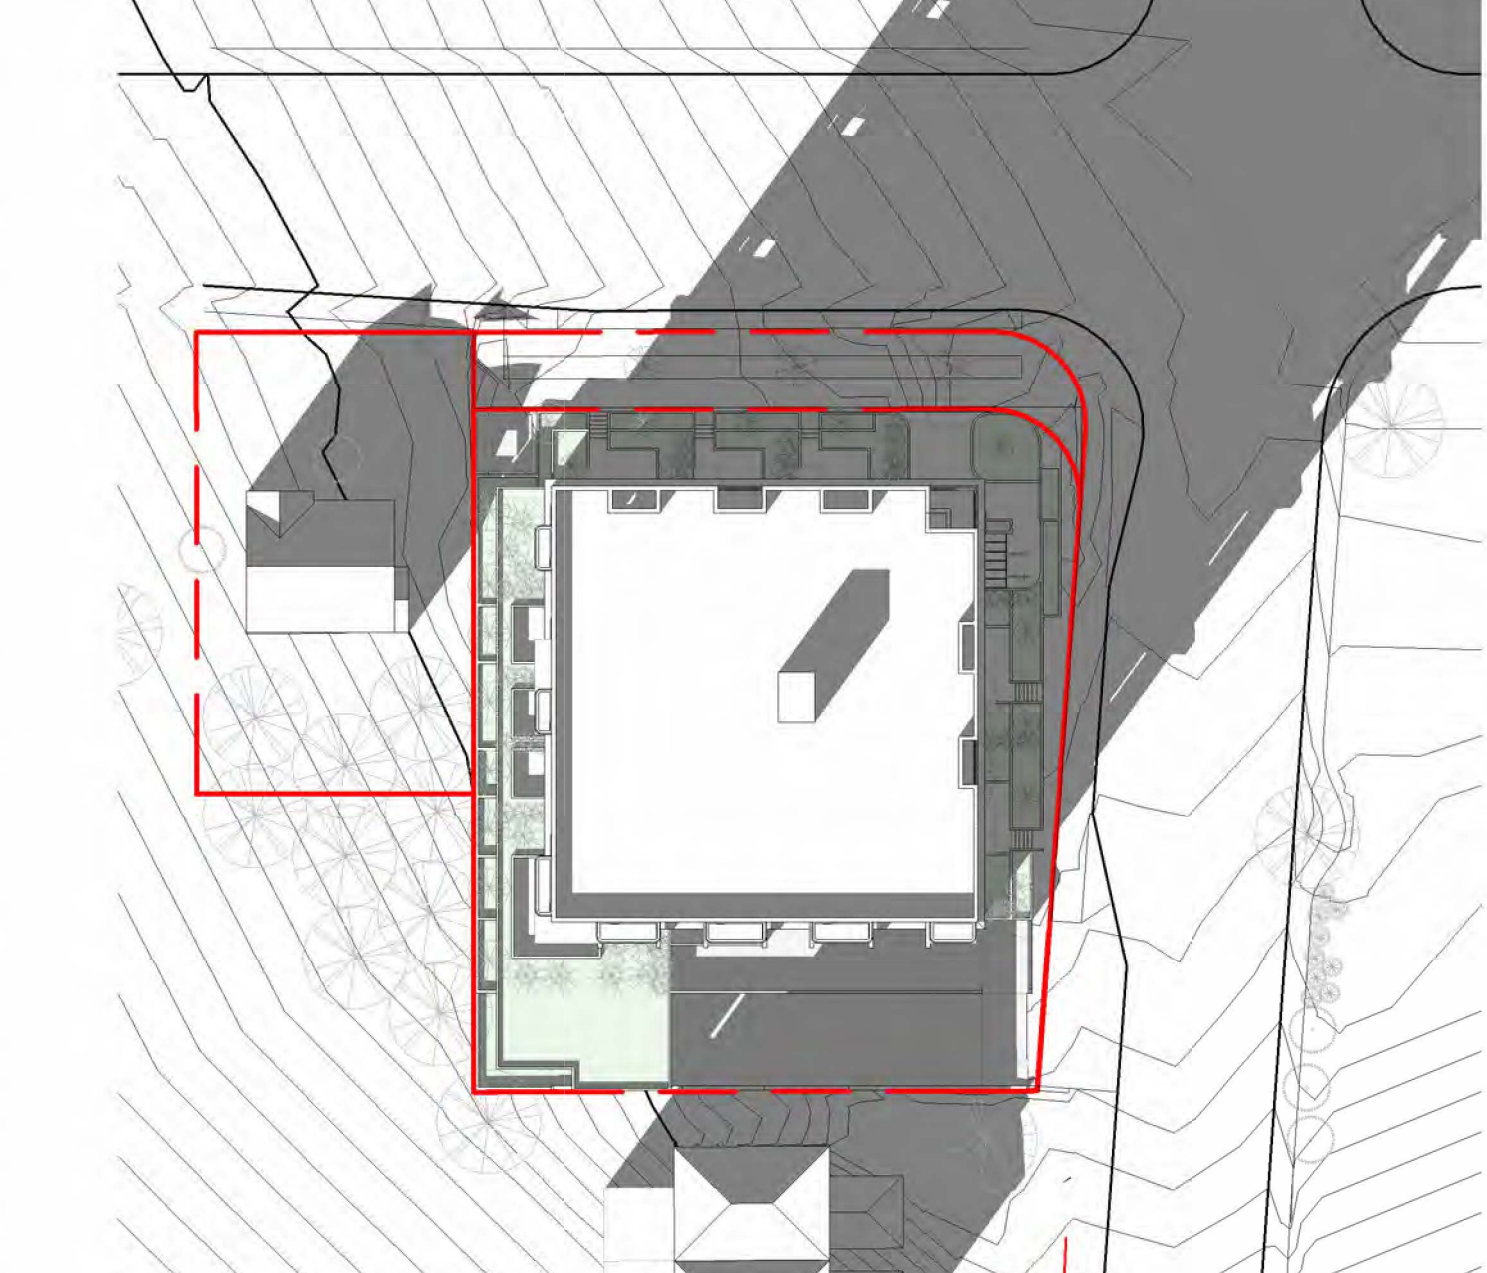

11
DP.400
WINTER SOLSTICE 3PM
1 : 500

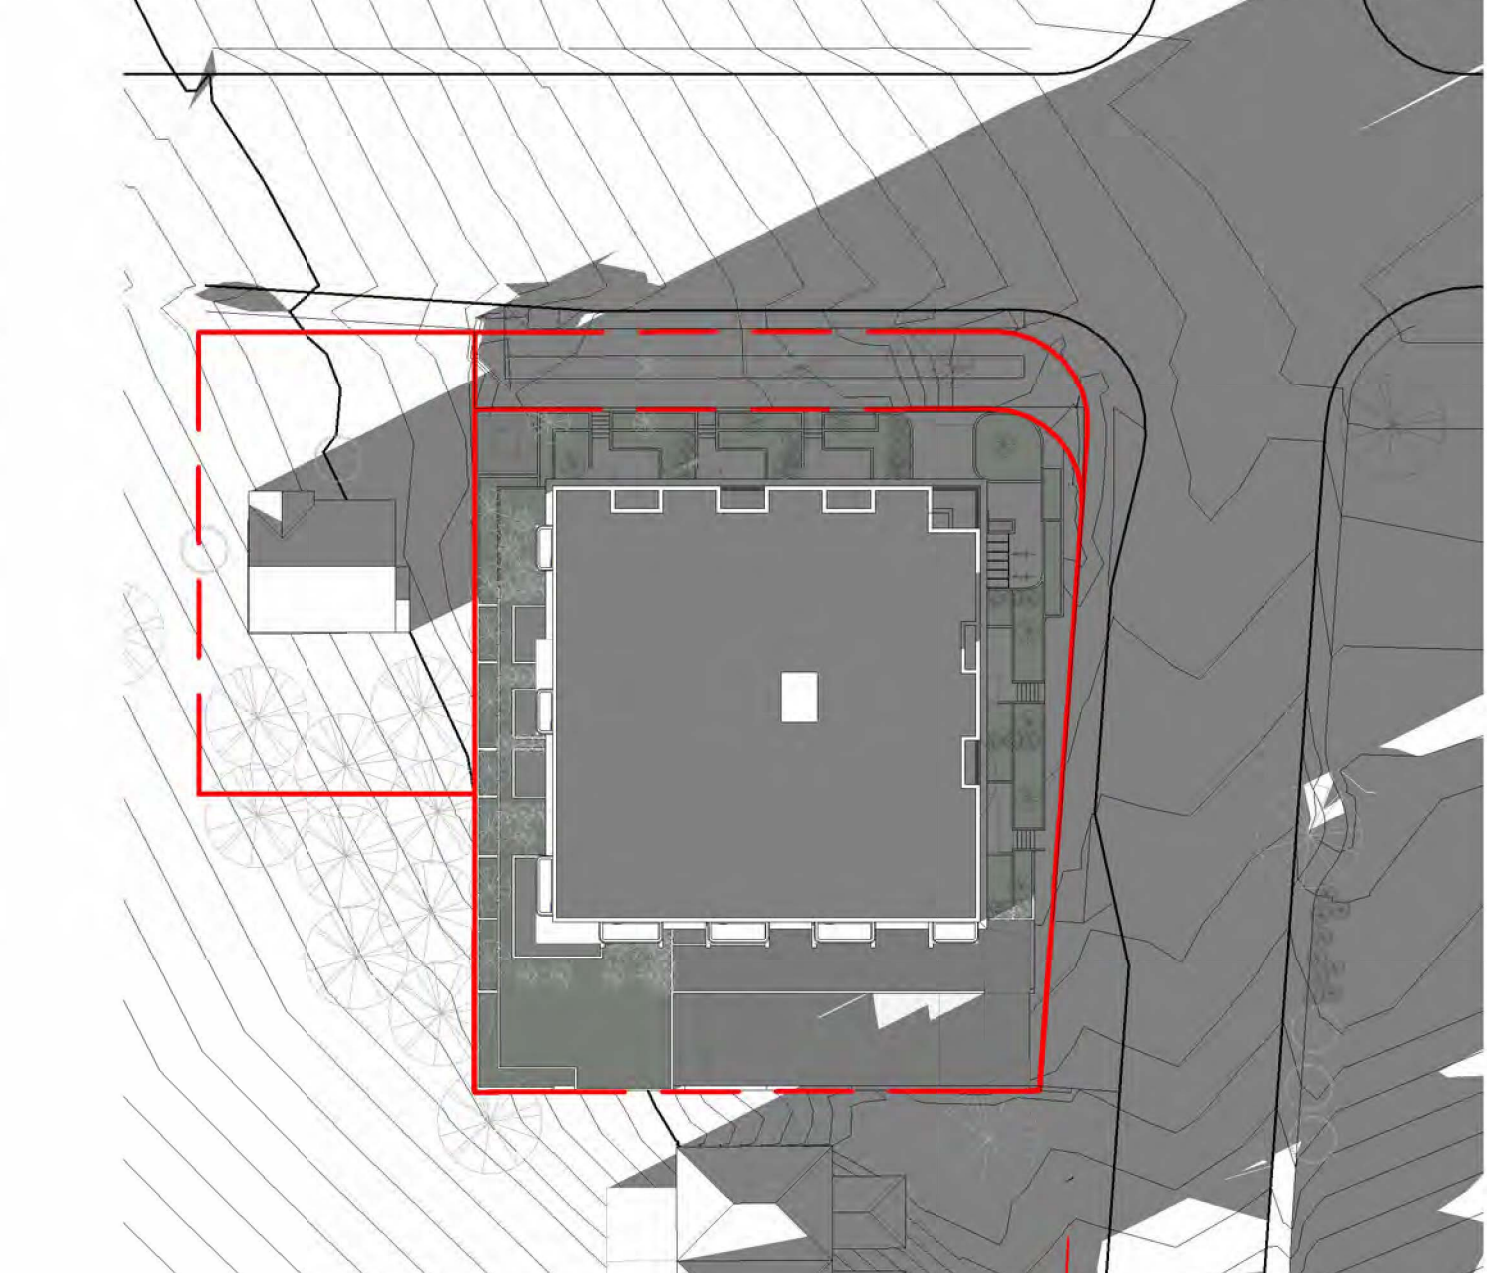

12
DP.400
WINTER SOLSTICE 6PM
1 : 500

koka

visit :)
koka architecture + design inc.
203 - 1551 Johnston Street
Vancouver, BC
V6H 3R9

ring :)
1.604.678.5638

type :)
info@kokaarchitecture.ca

browse :)
kokaarchitecture.ca

seal:



developer:
seba
CONSTRUCTION

consultant:

true north: project north:



notes:
This drawing package and design are
copyright of koka architecture + design
inc.
All work to conform to applicable building
codes and the authority having jurisdiction.
All dimensions are to gridline or face of
structure unless indicated otherwise.
Refer to structural engineer's drawings for
sizing of all structural items.
All dimensions to be verified on site.

project name:
Saanich +
McKenzie

project number:
2155

civic address:
961 McKenzie Ave.,
3986-3990 Saanich Rd.,
Victoria, BC

issue: (yy-mm-dd)

G	Rezoning/Development Permit	Nov 28, 2023
M	ISSUED FOR DP r1	24-10-15
N	ISSUED FOR DP r2	25-06-27
P	ISSUED FOR DP r3	25-11-03

RECEIVED

NOV 6 2025
PLANNING DEPT.
DISTRICT OF SAANICH

title:
SHADOW STUDY

revision:

sheet:

DP.400