
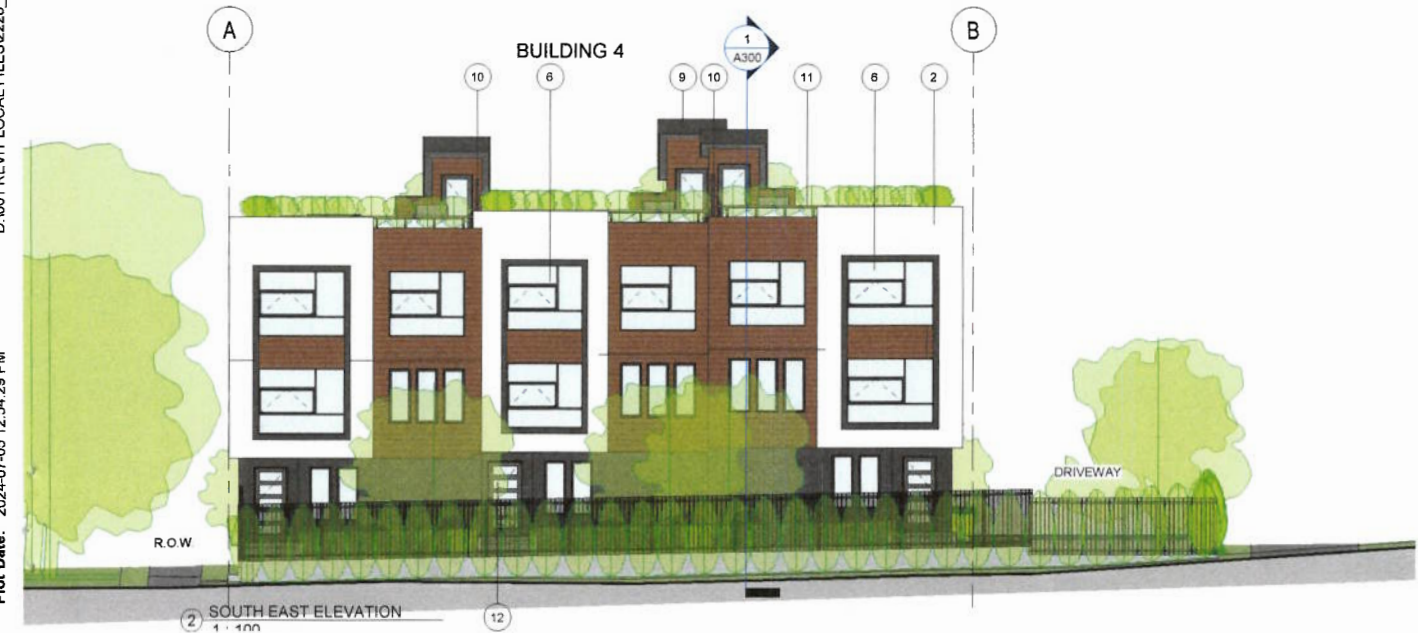


Material Legend Copy 1	
Key Value	Keynote Text
1	FIBER CEMENT HORIZONTAL LAP SIDING, SMOOTH, 6" EXPOSURE - COLOUR: GRAY SLATE
2	FIBER CEMENT PANELS WITH 1" REVEALS (EASY TRIM), SMOOTH, COLOUR: ARTIC WHITE
3	METAL PANEL, COATING WITH WOOD GRAIN - COLOUR: CEDAR
4	EXPOSED ARCHITECTURAL CAST-IN-PLACE HIGH QUALITY CONCRETE WITH CLEAR, MATTE SEALER: WALLS, PLANTERS AT GRADE
5	CONCRETE STAIR

Material Legend Copy 1	
Key Value	Keynote Text
6	VINYL WINDOWS (FRAME COLOUR: GRAY SLATE)
7	VINYL BALCONY SWING DOORS (FRAME COLOUR: GRAY SLATE)
8	ASPHALT SHINGLES COLOUR: GRAY SLATE
9	CAP FLASHING, PREFINISHED METAL - COLOUR: GRAY SLATE
10	ALUMINUM & OBSCURE GLASS PRIVACY SCREEN 7'-0" HEIGHT (COLOUR: GRAY SLATE)
11	ALUMINUM AND CLEAR GLASS GUARDRAIL, FRAME COLOUR: GRAY SLATE

Material Legend Copy 1	
Key Value	Keynote Text
12	ALUMINUM FRONT ENTRY SWING DOOR - FRAME COLOUR: GRAY SLATE
13	ALUMINUM GARAGE DOOR COLOUR: GRAY SLATE
14	ALUMINUM ELECTRICAL ROOM SWING DOOR - PANEL TO MATCH FRAME COLOUR: GRAY SLATE
15	WOOD PICKET GARDEN FENCE WITH GATE - COLOUR: CEDAR
16	GLASS CANOPY

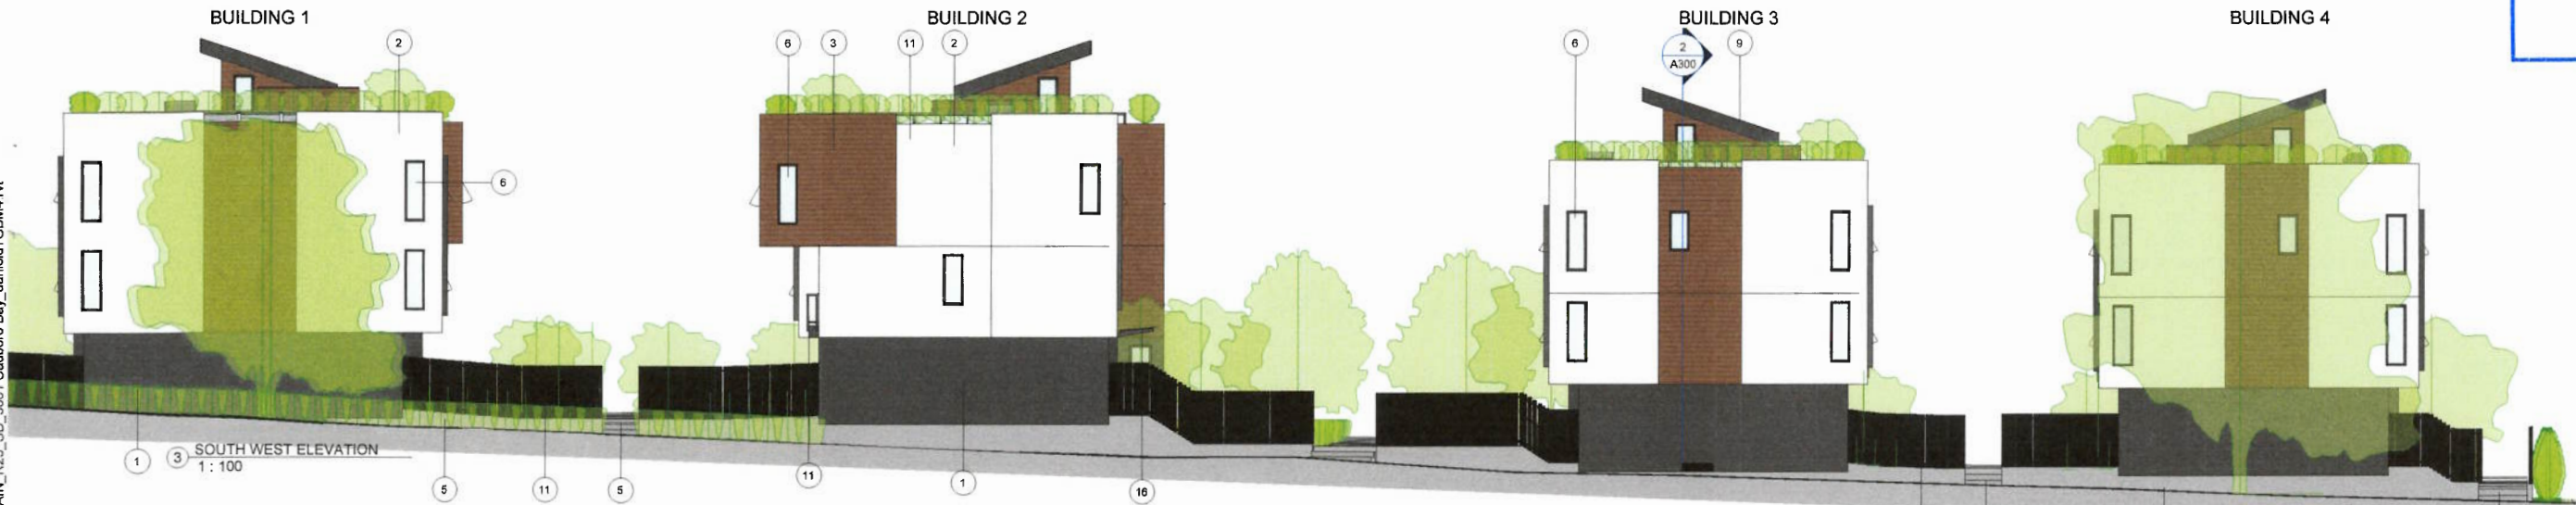

ARCHITECTS

1645 West 5th Avenue
Vancouver, BC V6J 1N5

Tel: (604) 872-2555 ext. (604) 872-2555
Email: office@ANArchitects.com

ANKENMAN MARCHAND

PLANNING DEPT.
DISTRICT OF SAANICH

Project:
2228
Owner:
3861 Cadboro Bay
Enter address here
Drawing:
ELEVATIONS

Project Status:
DP

SUBMISSION	
Date	Description
2023-10-17	Issued for DP SUBMISSION
2024-04-19	Revised for DP SUBMISSION

REVISION		
No.	Date	Description

All Drawings in this set to be read in conjunction with each other. Any errors or discrepancies to be reported to the Architect before commencing work. Contractors are responsible to ensure that all work is executed to the requirements of the appropriate Building Code Authority.
© Copyright Ankenman Marchand Architects. All rights reserved.

Scale:
1 : 100

DWG. NO:
A200

D:\001 REVIT LOCAL FILES\2228_02_MAIN_R23_SD_3861 Cadboro Bay_danielTGBM4.rvt

Plot Date: 2024-07-05 12:54:29 PM

Material Legend	
Key Value	Keynote Text
1	FIBER CEMENT HORIZONTAL LAP SIDING, SMOOTH, 6" EXPOSURE - COLOUR: GRAY SLATE
2	FIBER CEMENT PANELS WITH 1" REVEALS (EASY TRIM), SMOOTH, COLOUR: ARTIC WHITE
3	METAL PANEL, COATING WITH WOOD GRAIN - COLOUR: CEDAR
4	EXPOSED ARCHITECTURAL CAST-IN-PLACE HIGH QUALITY CONCRETE WITH CLEAR, MATTE SEALER, WALLS, PLANTERS AT GRADE
5	CONCRETE STAIR

Material Legend	
Key Value	Keynote Text
6	VINYL WINDOWS (FRAME COLOUR: GRAY SLATE)
7	VINYL BALCONY SWING DOORS (FRAME COLOUR: GRAY SLATE)
8	ASPHALT SHINGLES COLOUR: GRAY SLATE
9	CAP FLASHING, PREFINISHED METAL - COLOUR: GRAY SLATE
10	ALUMINUM & OBSCURE GLASS PRIVACY SCREEN 7'-0" HIGHT (COLOUR: GRAY SLATE)
11	ALUMINUM AND CLEAR GLASS GUARDRAIL, FRAME COLOUR: GRAY SLATE

Material Legend	
Key Value	Keynote Text
12	ALUMINUM FRONT ENTRY SWING DOOR - FRAME COLOUR: GRAY SLATE
13	ALUMINUM GARAGE DOOR COLOUR: GRAY SLATE
14	ALUMINUM ELECTRICAL ROOM SWING DOOR - PANEL TO MATCH FRAME COLOUR: GRAY SLATE
15	WOOD PICKET GARDEN FENCE WITH GATE - COLOUR: CEDAR
16	GLASS CANOPY



RECEIVED
SEP 03 2024
PLANNING DEPT.
DISTRICT OF SAANICH

ARCHITECTS
ANKENMAN MARCHAND
1645 West 5th Avenue
Vancouver, BC V6J 1N5
Tel: (604) 872-2595 ext. (604) 872-2595
Email: office@AnkenmanMarchand.com

Project:
2228
Owner
3861 Cadboro Bay
Enter address here
Drawing:
INTERNAL ELEVATIONS

SUBMISSION	
Date	Description
2023-10-17	Issued for DP SUBMISSION
2024-04-19	Reissued for DP SUBMISSION

REVISION		
No.	Date	Description

All Drawings in this set to be read in conjunction with each other. Any errors or discrepancies to be reported to the Architect before commencing work. Contractors are responsible to ensure that all work is executed to the requirements of the appropriate Building Code Authority. © Copyright Ankenman Marchand Architects. All rights reserved.

Scale: 1 : 100
DWG. NO: A210

D:\001 REVIT LOCAL FILES\2228_02_MAIN_R23_SD_3861 Cadboro Bay_danielDTGBM.rvt
Plot Date: 2024-07-05 12:54:54 PM