

koka

visit :)
koka architecture + design inc.
203-1551 Johnston Street
Vancouver, BC
V6H 3R9
ring :)
1.604.678.5638

type :)
info@kokaarchitecture.ca

browse :)
kokaarchitecture.ca

seal:



developer:

seba

consultant:

true north: project north:



notes:

This drawing package and design are
copyright of koka architecture + design
inc.
All work to conform to applicable building
codes and the authority having jurisdiction.
All dimensions are to grain or face of
structure unless indicated otherwise.
Refer to structural engineer's drawings for
sizing of all structural items.
All dimensions to be verified on site.

project name:

Gordon Head +
Laval

project number:

2157

civic address:

3982, 3984 & 3986
GORDON HEAD ROAD
VICTORIA, BC

issue: (yy-mm-dd)

1	Issued for Coordination	23-04-26
2	Issued for Coordination	23-10-06
3	Rezoning/Development Permit	23-11-26


title:

SITE PLAN

revision:

sheet:

DP 100

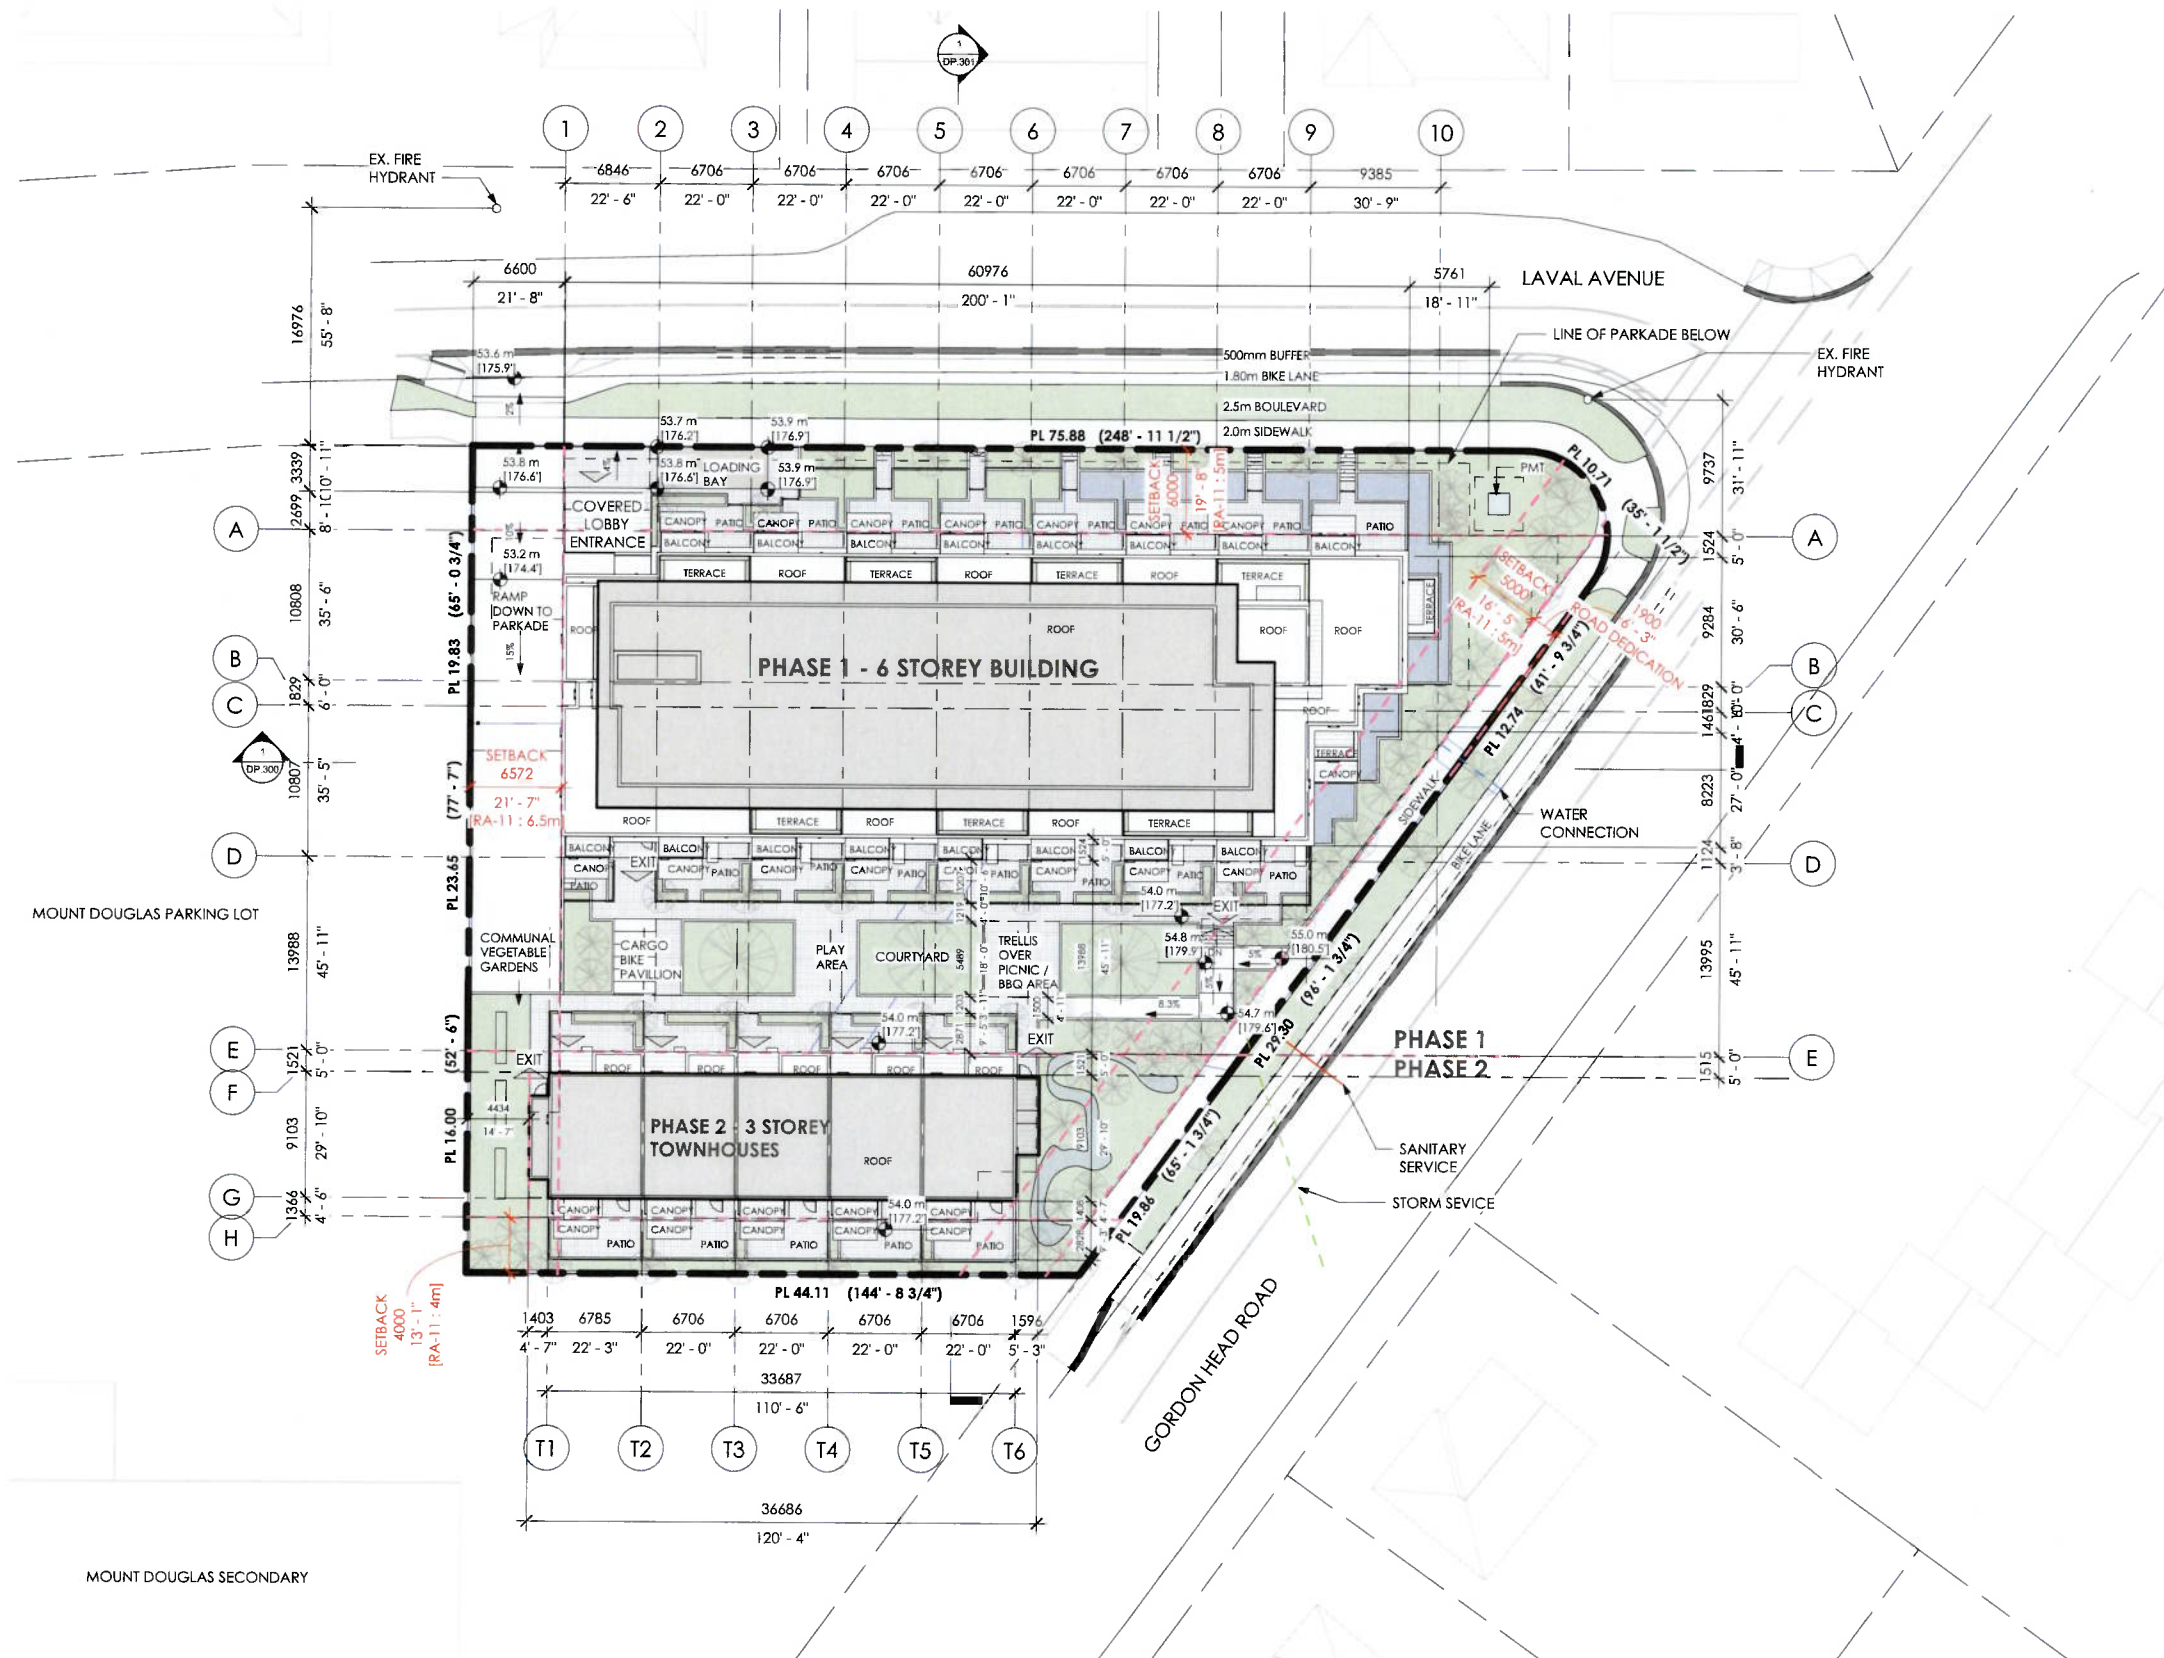

MOUNT DOUGLAS SECONDARY

1 SITE PLAN
DP 100 1 : 250

