



1
A209
BLDG A & B - ELEVATION WEST
1/8" = 1'-0"



2
A209
BLDG A & B - ELEVATION EAST
1/8" = 1'-0"

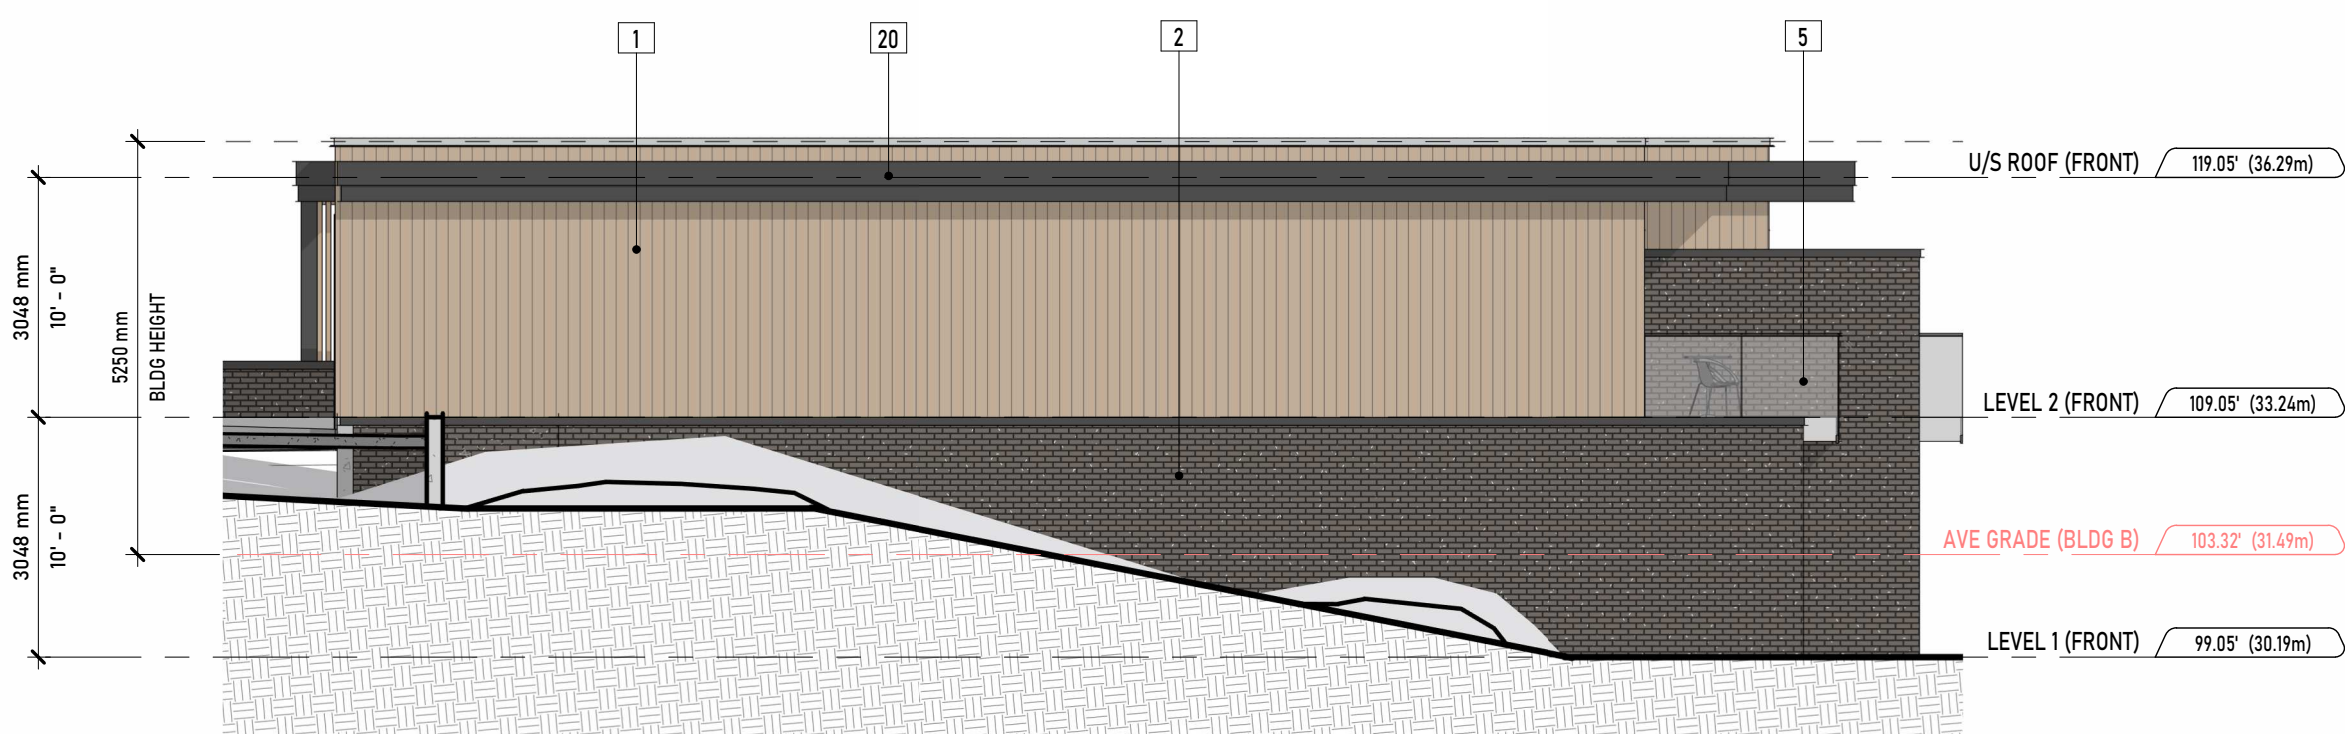


3
A209
BLDG A & B - ELEVATION SOUTH
1/8" = 1'-0"

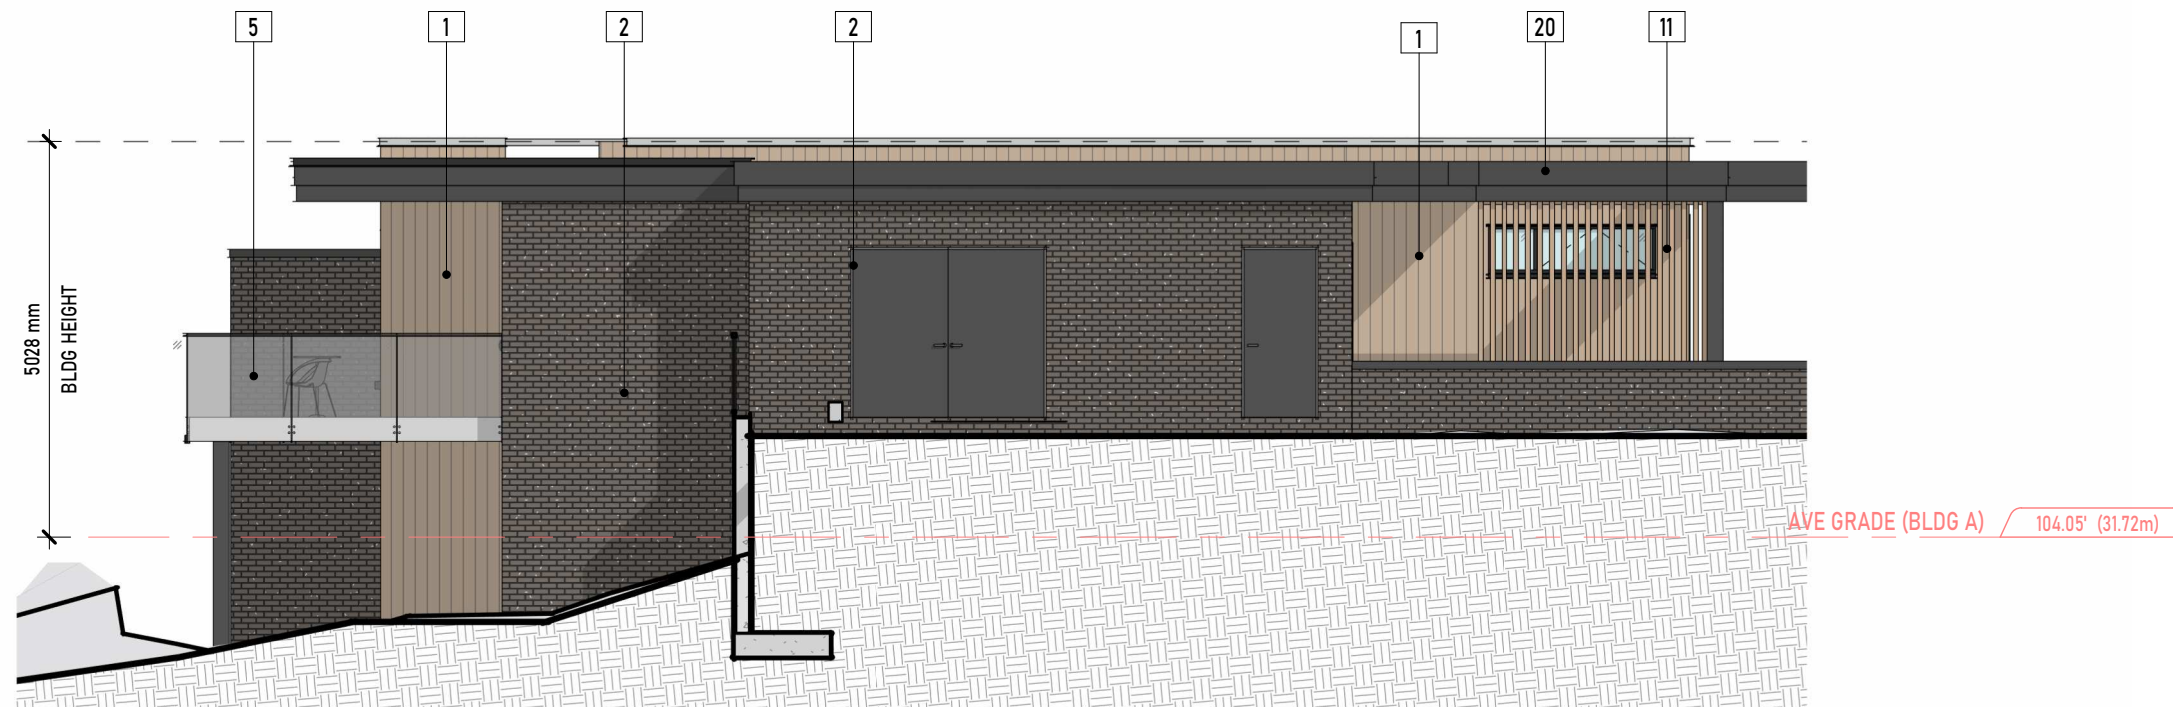

4
A209
BLDG A & B - ELEVATION NORTH
1/8" = 1'-0"

MATERIAL LEGEND	
1	COMPOSITE WOOD VERTICAL SIDING
2	BRICK VENEER - DARK BROWN
3	STANDING SEAM METAL ROOFING - DARK GRAY
5	GLAZED GUARD RAIL - CHARCOAL FRAME
8	VINYL WINDOW - CHARCOAL FRAME
9	VINYL PATIO DOOR - CHARCOAL FRAME
11	WOOD SLAT PRIVACY SCREEN
12	VINYL WRAPED PAD MOUNT TRANSFORMER
13	GARAGE DOOR WITH GLAZED LIGHTS - CHARCOAL GRAY
16	COMPOSITE WOOD VERTICAL CLAD GARBAGE ENCLOSURE
18	ENTRY DOOR WITH GLAZED LIGHTS - CHARCOAL GRAY
20	TRIM - DARK GREY
21	METAL FLASHING - DARK GRAY

SEAL:

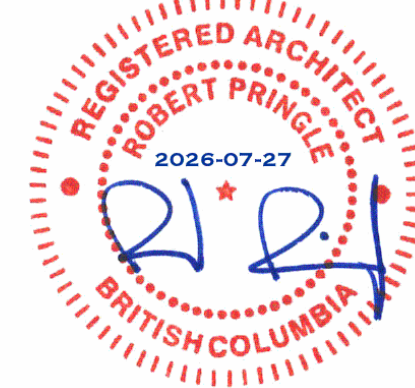

COPYRIGHT RESERVED.
THIS DRAWING AND ALL COPYRIGHT
THEREON ARE THE SOLE AND EXCLUSIVE
PROPERTY OF UNION ARCHITECTURE
INC. ALL DIMENSIONS SHALL BE
VERIFIED BY THE CONTRACTOR BEFORE
COMMENCING WORK.

NO.	ISSUED FOR:	DATE:
1	ISSUED FOR REZONING & DEVELOPMENT PERMIT	2025-08-19
2	RE-ISSUED FOR REZONING & DEVELOPMENT PERMIT	2024-04-14
3	RE-ISSUED FOR REZONING & DEVELOPMENT PERMIT	2024-07-27

RECEIVED
July 28, 2026
PLANNING DEPT.
DISTRICT OF SAANICH

PROJECT NAME:
TIMBER LANE TOWNHOUSES

PROJECT ADDRESS:
1156 TIMBER LANE, SAANICH, BC, V8Y 1E4



DRAWING TITLE:
ELEVATIONS - BLDG A & B

PROJECT NO: 25013 DRAWN: JS

SCALE: REVIEWED: RP

DWG NO:


DP11

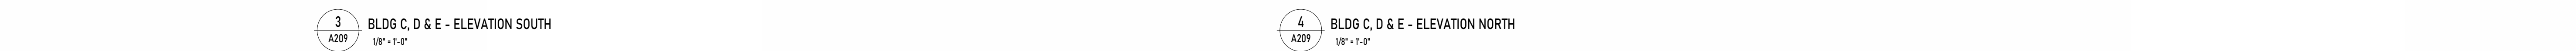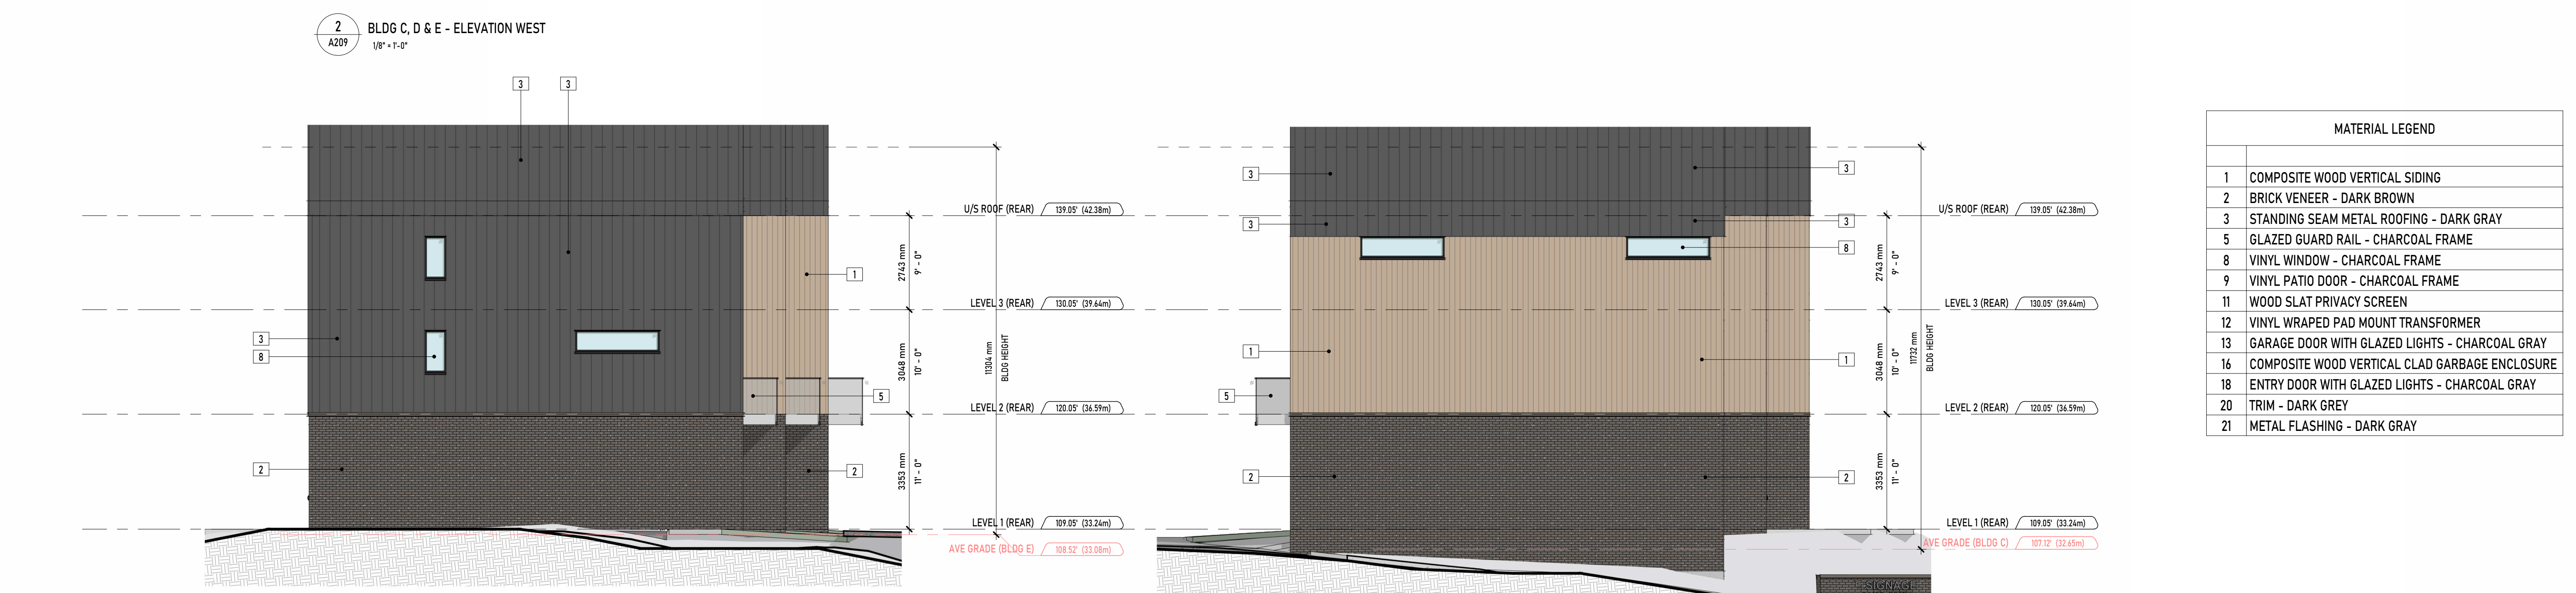

MATERIAL LEGEND	
1	COMPOSITE WOOD VERTICAL SIDING
2	BRICK VENEER - DARK BROWN
3	STANDING SEAM METAL ROOFING - DARK GRAY
5	GLAZED GUARD RAIL - CHARCOAL FRAME
8	VINYL WINDOW - CHARCOAL FRAME
9	VINYL PATIO DOOR - CHARCOAL FRAME
11	WOOD SLAT PRIVACY SCREEN
12	VINYL WRAPED PAD MOUNT TRANSFORMER
13	GARAGE DOOR WITH GLAZED LIGHTS - CHARCOAL GRAY
16	COMPOSITE WOOD VERTICAL CLAD GARBAGE ENCLOSURE
18	ENTRY DOOR WITH GLAZED LIGHTS - CHARCOAL GRAY
20	TRIM - DARK GREY
21	METAL FLASHING - DARK GRAY

UNION
ARCHITECTURE

315-2840 Pentt Road, Langford, BC, V9B 3V4
250-590-0102
www.unionarchitecture.ca

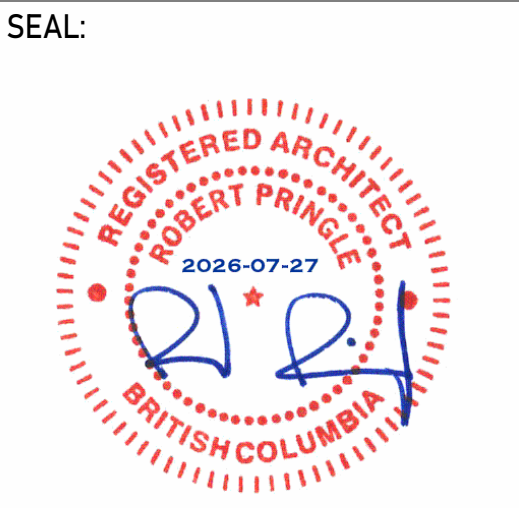

COPYRIGHT RESERVED.
THIS DRAWING AND ALL COPYRIGHT
THEREON ARE THE SOLE AND EXCLUSIVE
PROPERTY OF UNION ARCHITECTURE
INC. ALL DIMENSIONS SHALL BE
VERIFIED BY THE CONTRACTOR BEFORE
COMMENCING WORK

NO.	ISSUED FOR:	DATE:
1	ISSUED FOR REZONING & DEVELOPMENT PERMIT	2025-08-19
2	RE-ISSUED FOR REZONING & DEVELOPMENT PERMIT	2024-04-14
3	RE-ISSUED FOR REZONING & DEVELOPMENT PERMIT	2024-07-27

PROJECT NAME:
TIMBER LANE TOWNHOUSES

PROJECT ADDRESS:
1156 TIMBER LANE, SAANICH, BC, V8Y 1E4

DRAWING TITLE:
ELEVATIONS - BLDG C, D & E

PROJECT NO:	25013	DRAWN:	JS
SCALE:		REVIEWED:	RP

DWG NO: DP12