




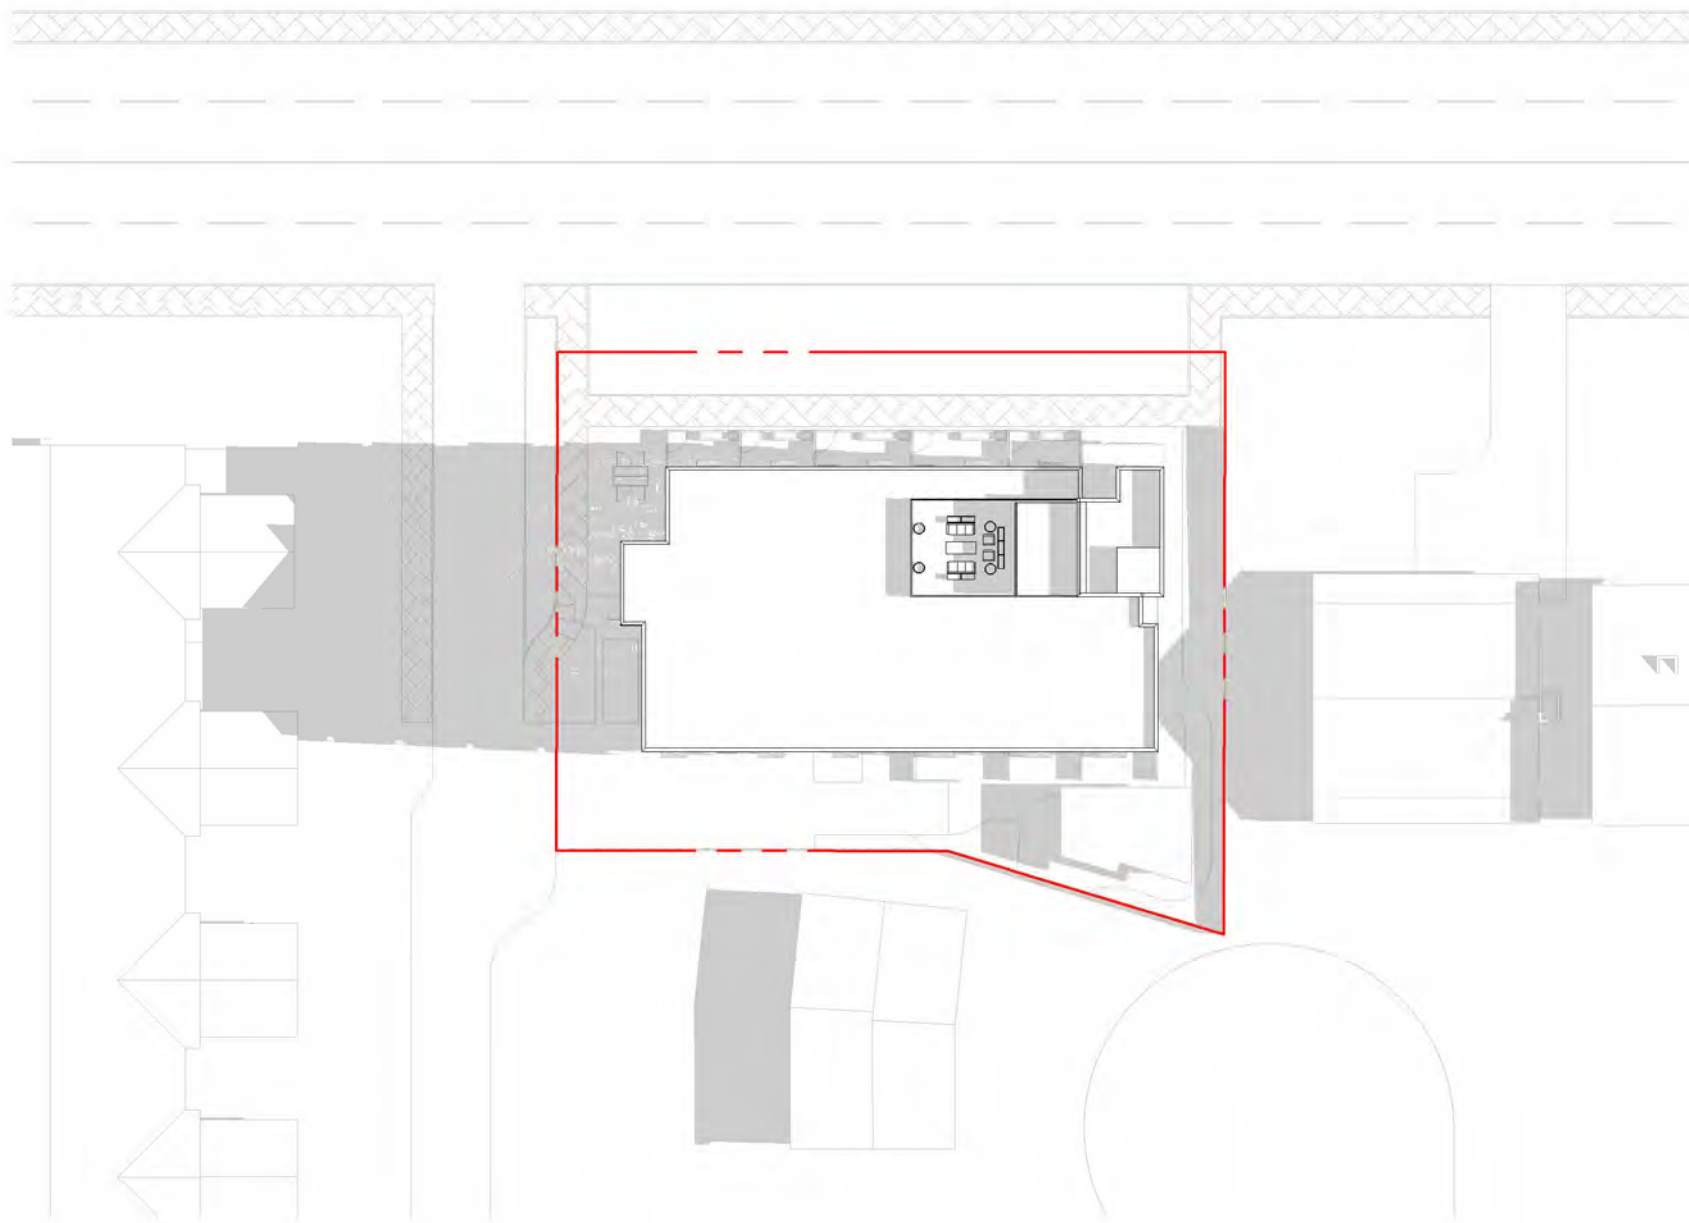


1 DD 0.5 SUMMER SOLSTICE 9AM
1 : 500

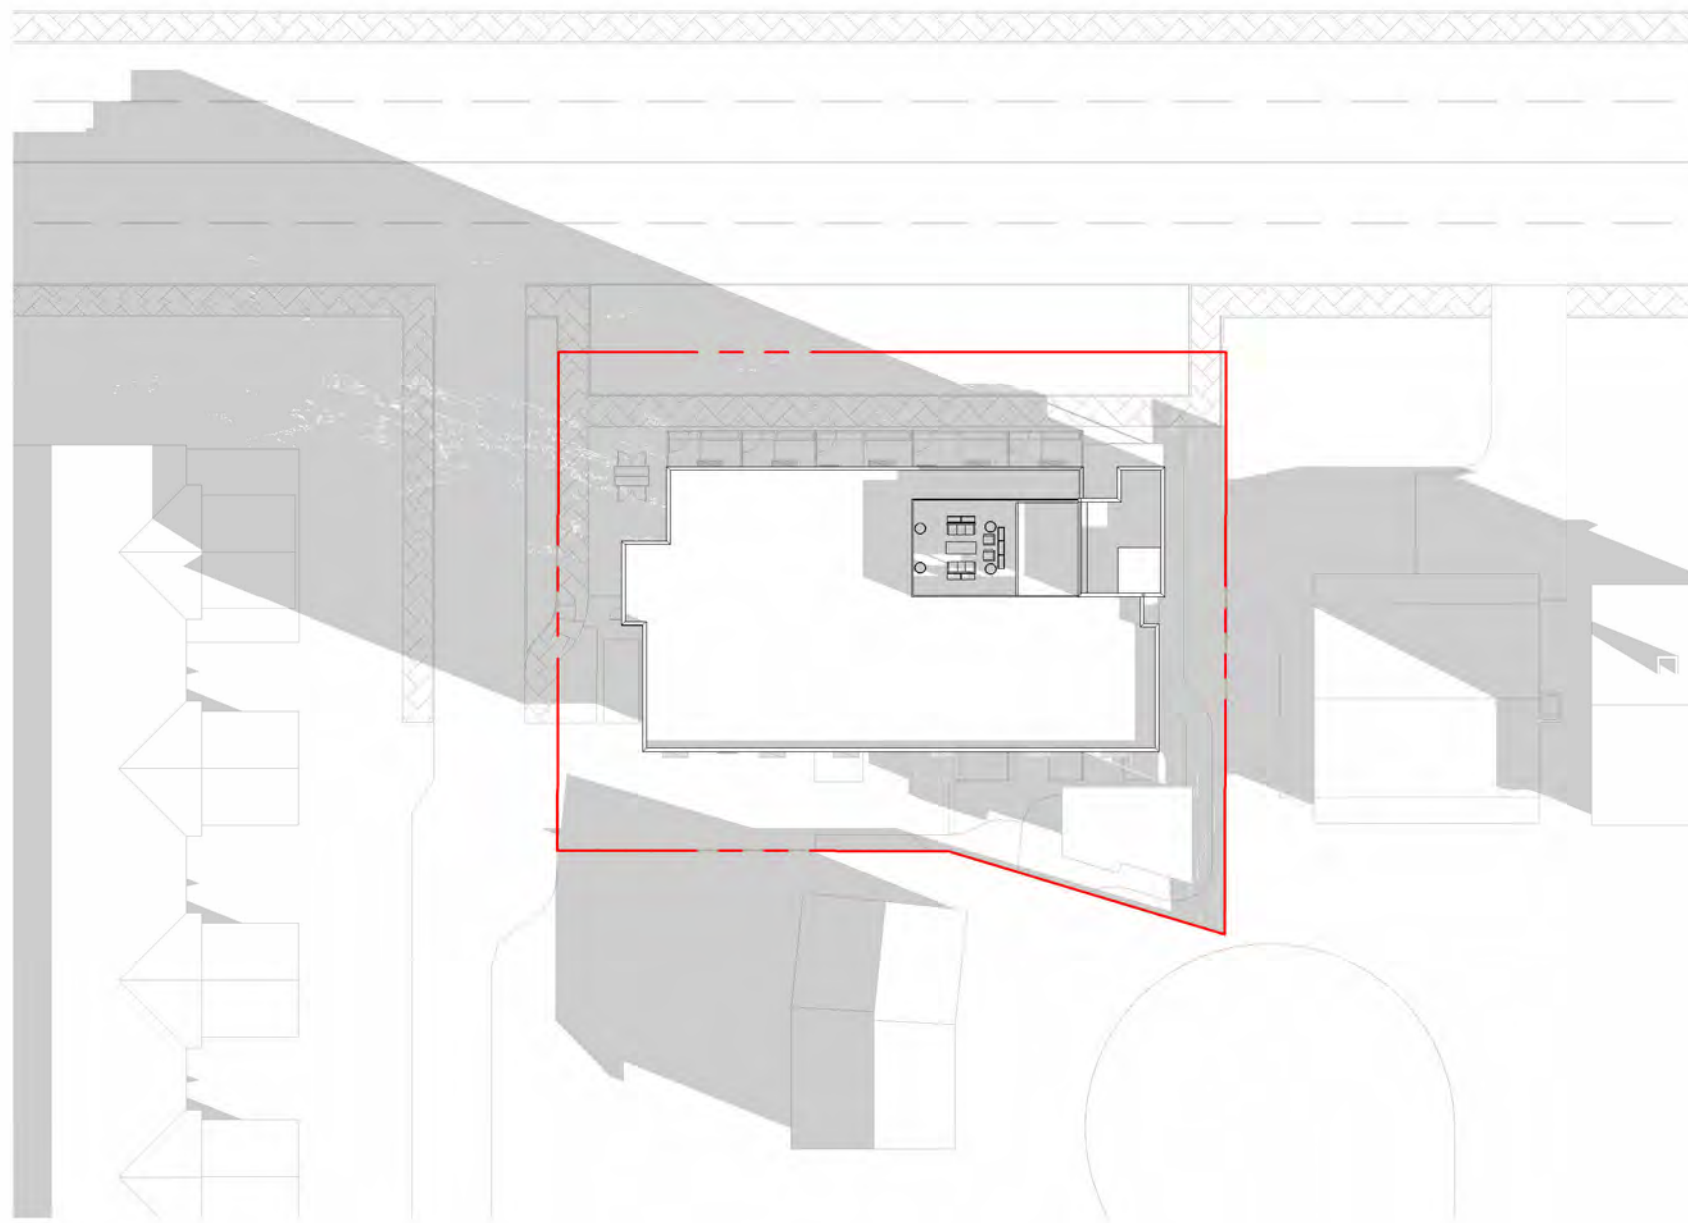


4 DD 0.5 EQUINOX 9AM
1 : 500

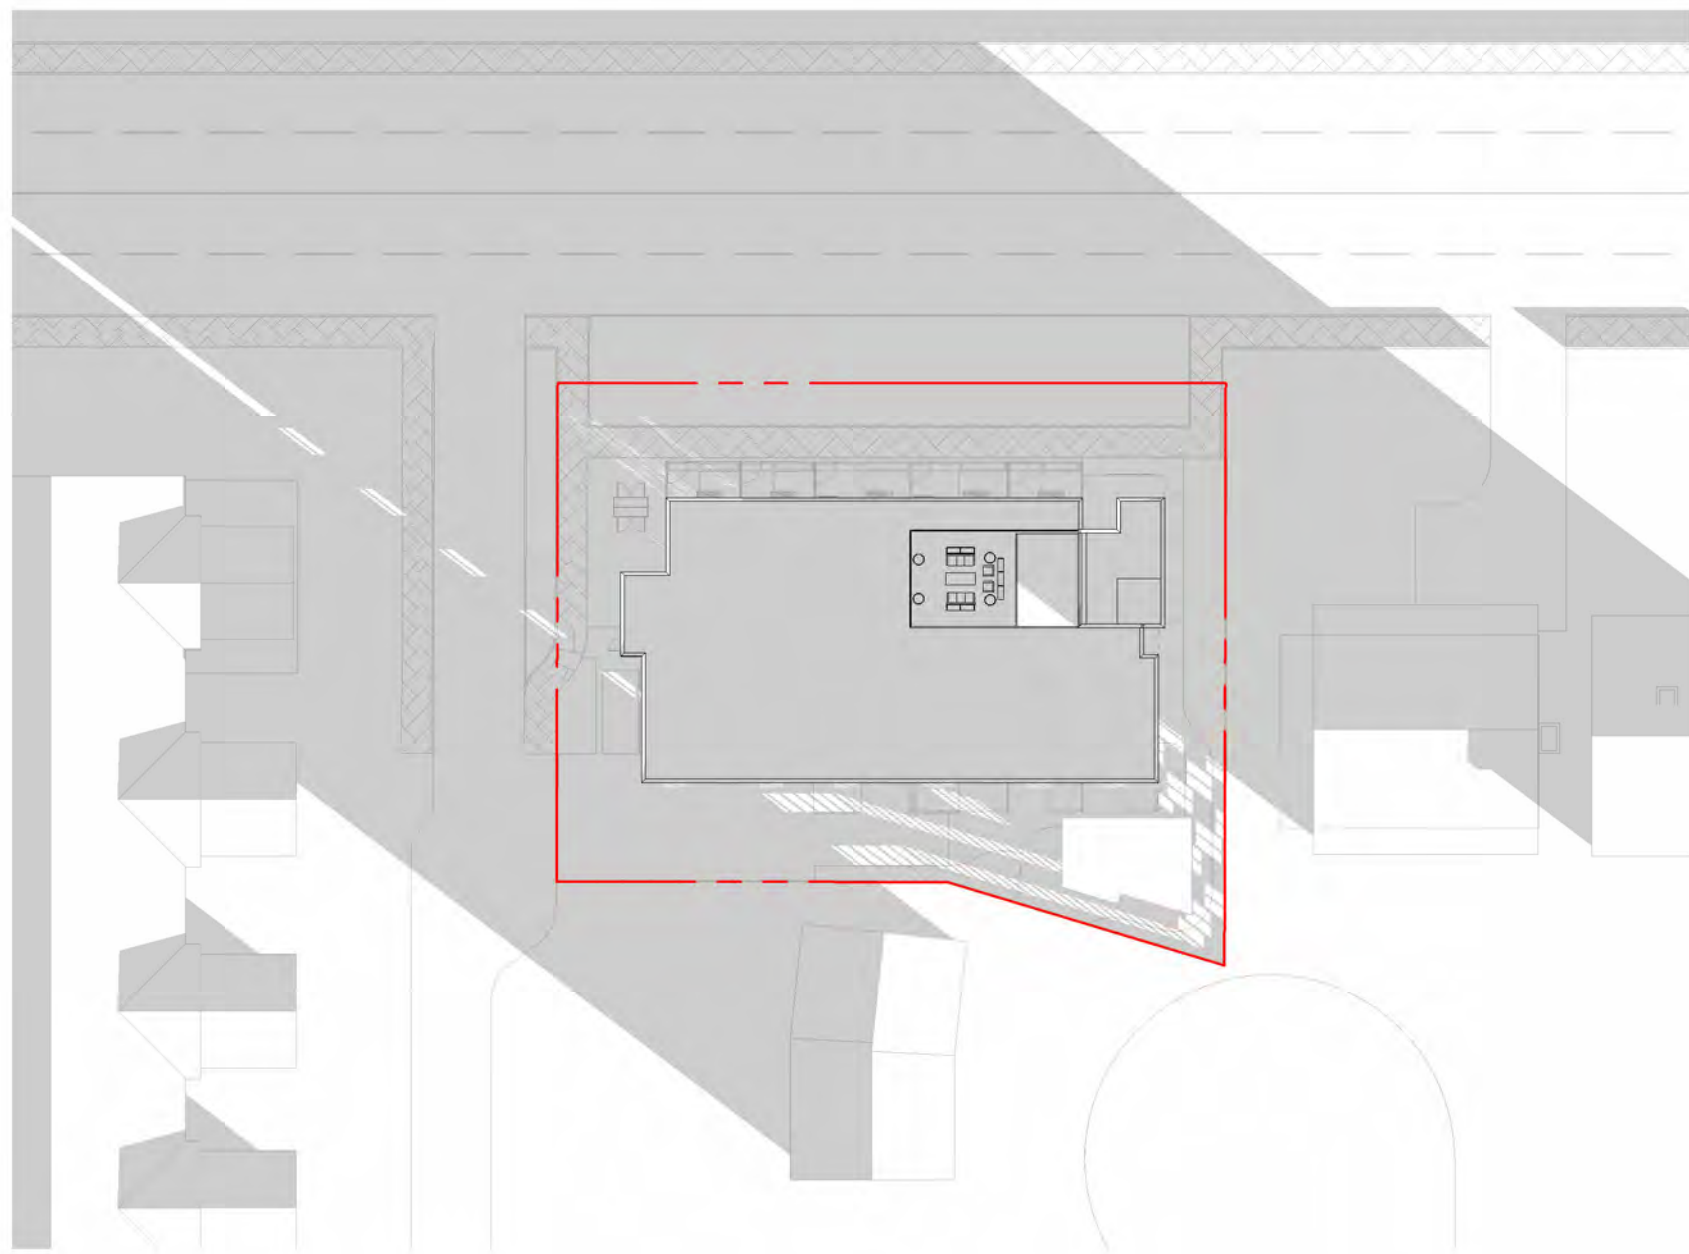


7 DD 0.5 WINTER SOLSTICE 9AM
1 : 500

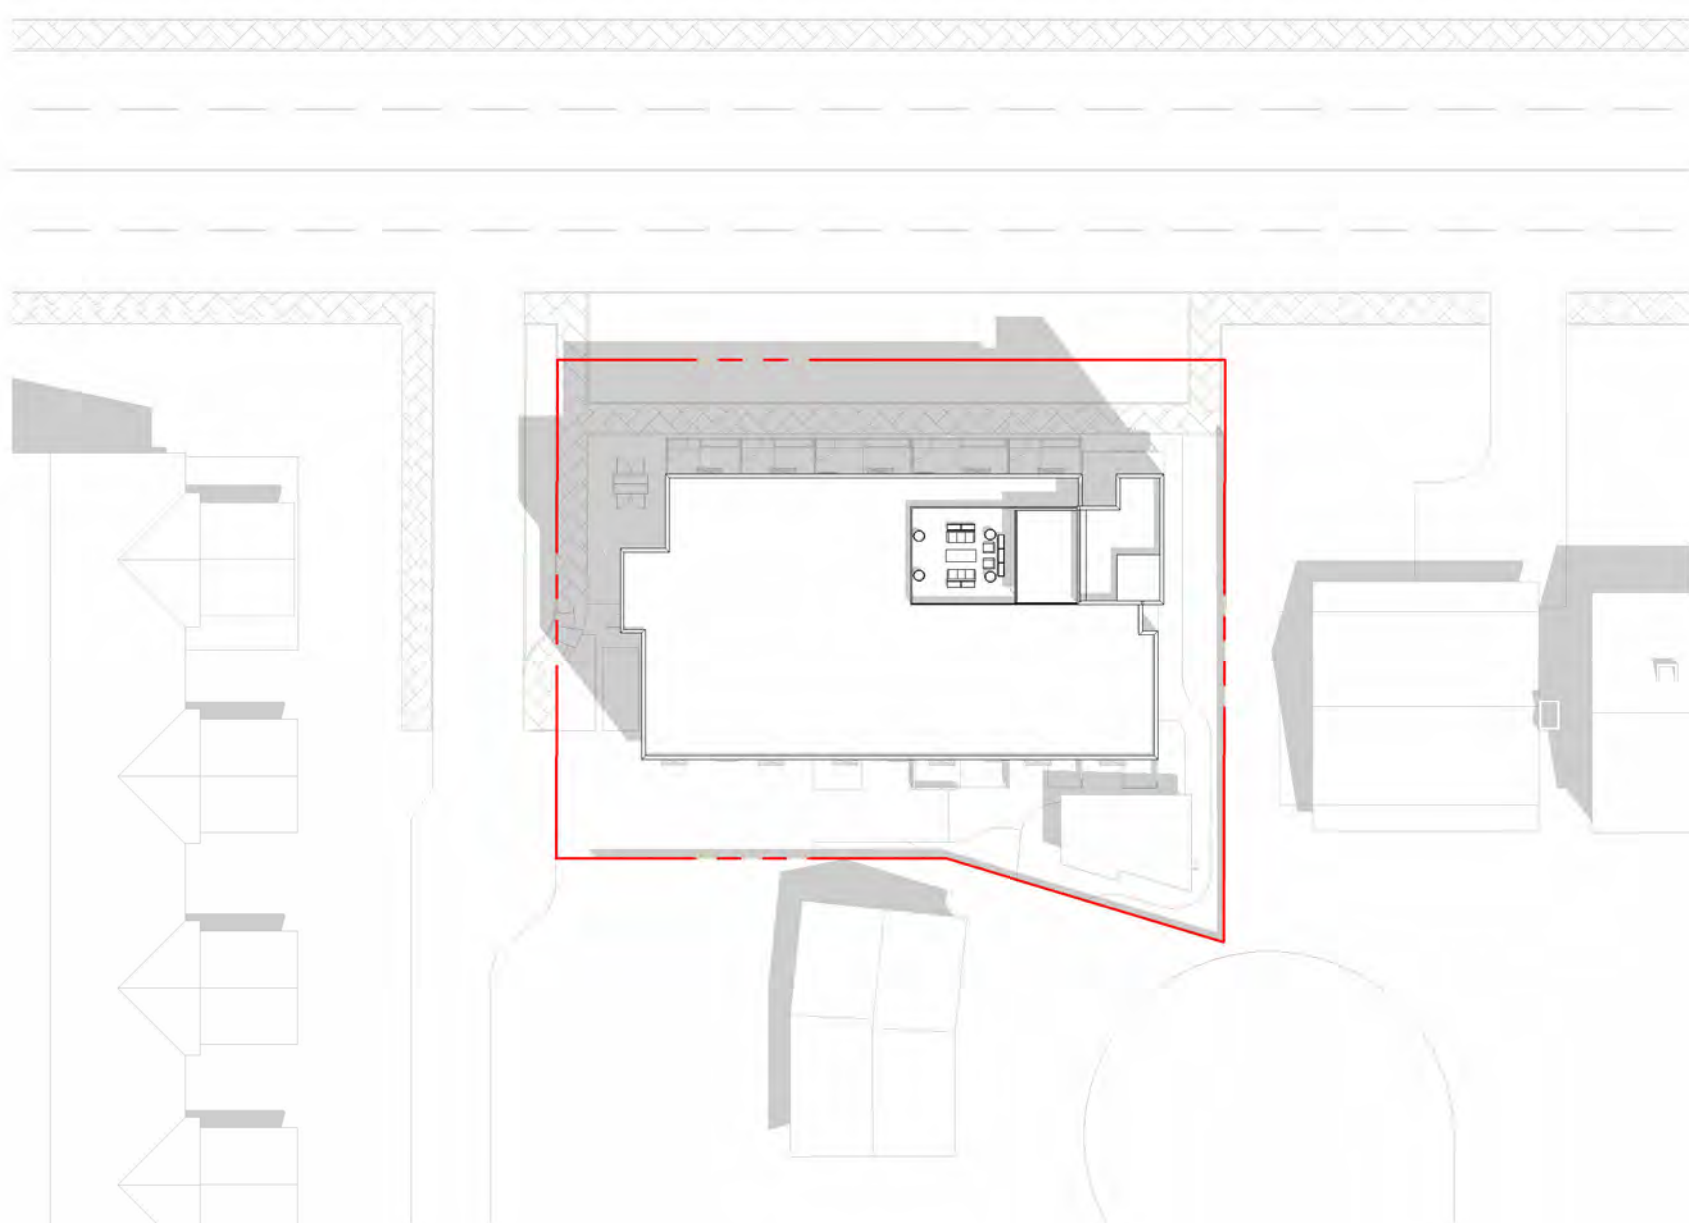


2 DD 0.5 SUMMER SOLSTICE 12PM
1 : 500

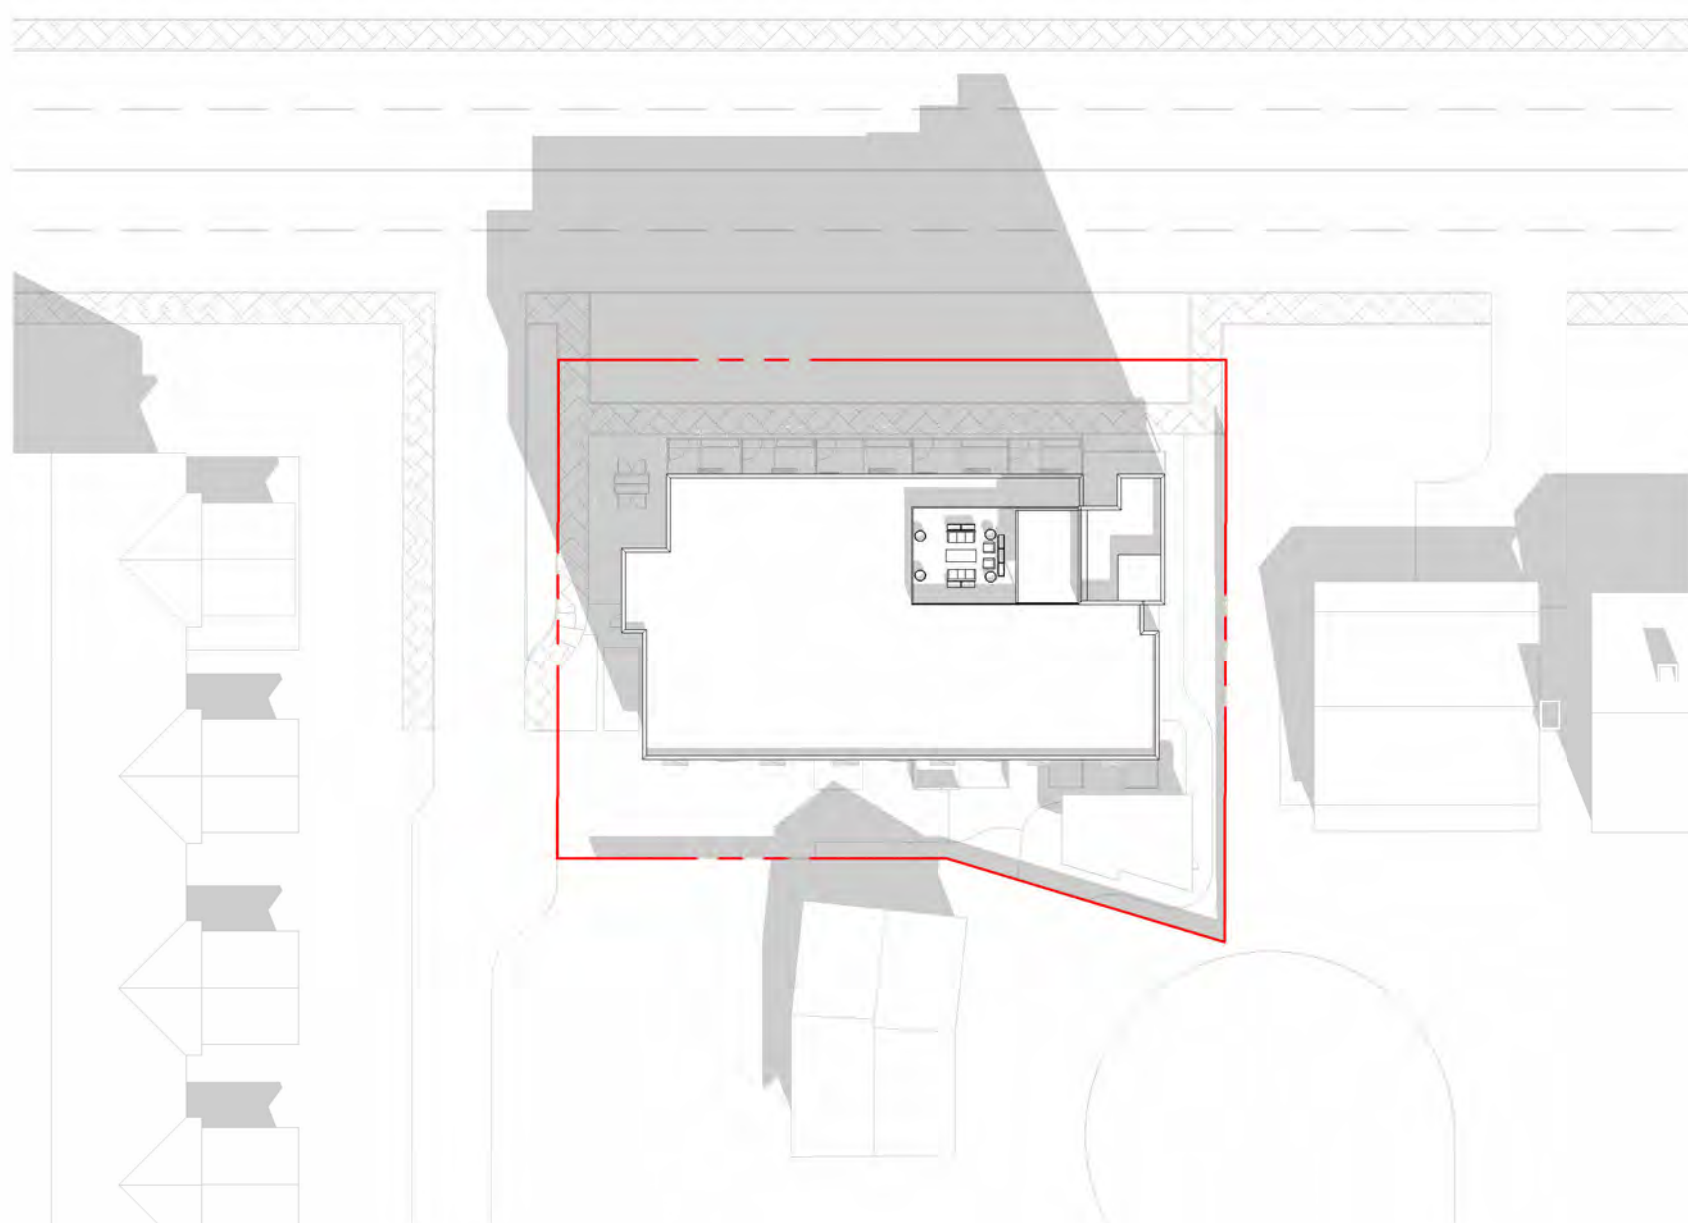


5 DD 0.5 EQUINOX 12PM
1 : 500

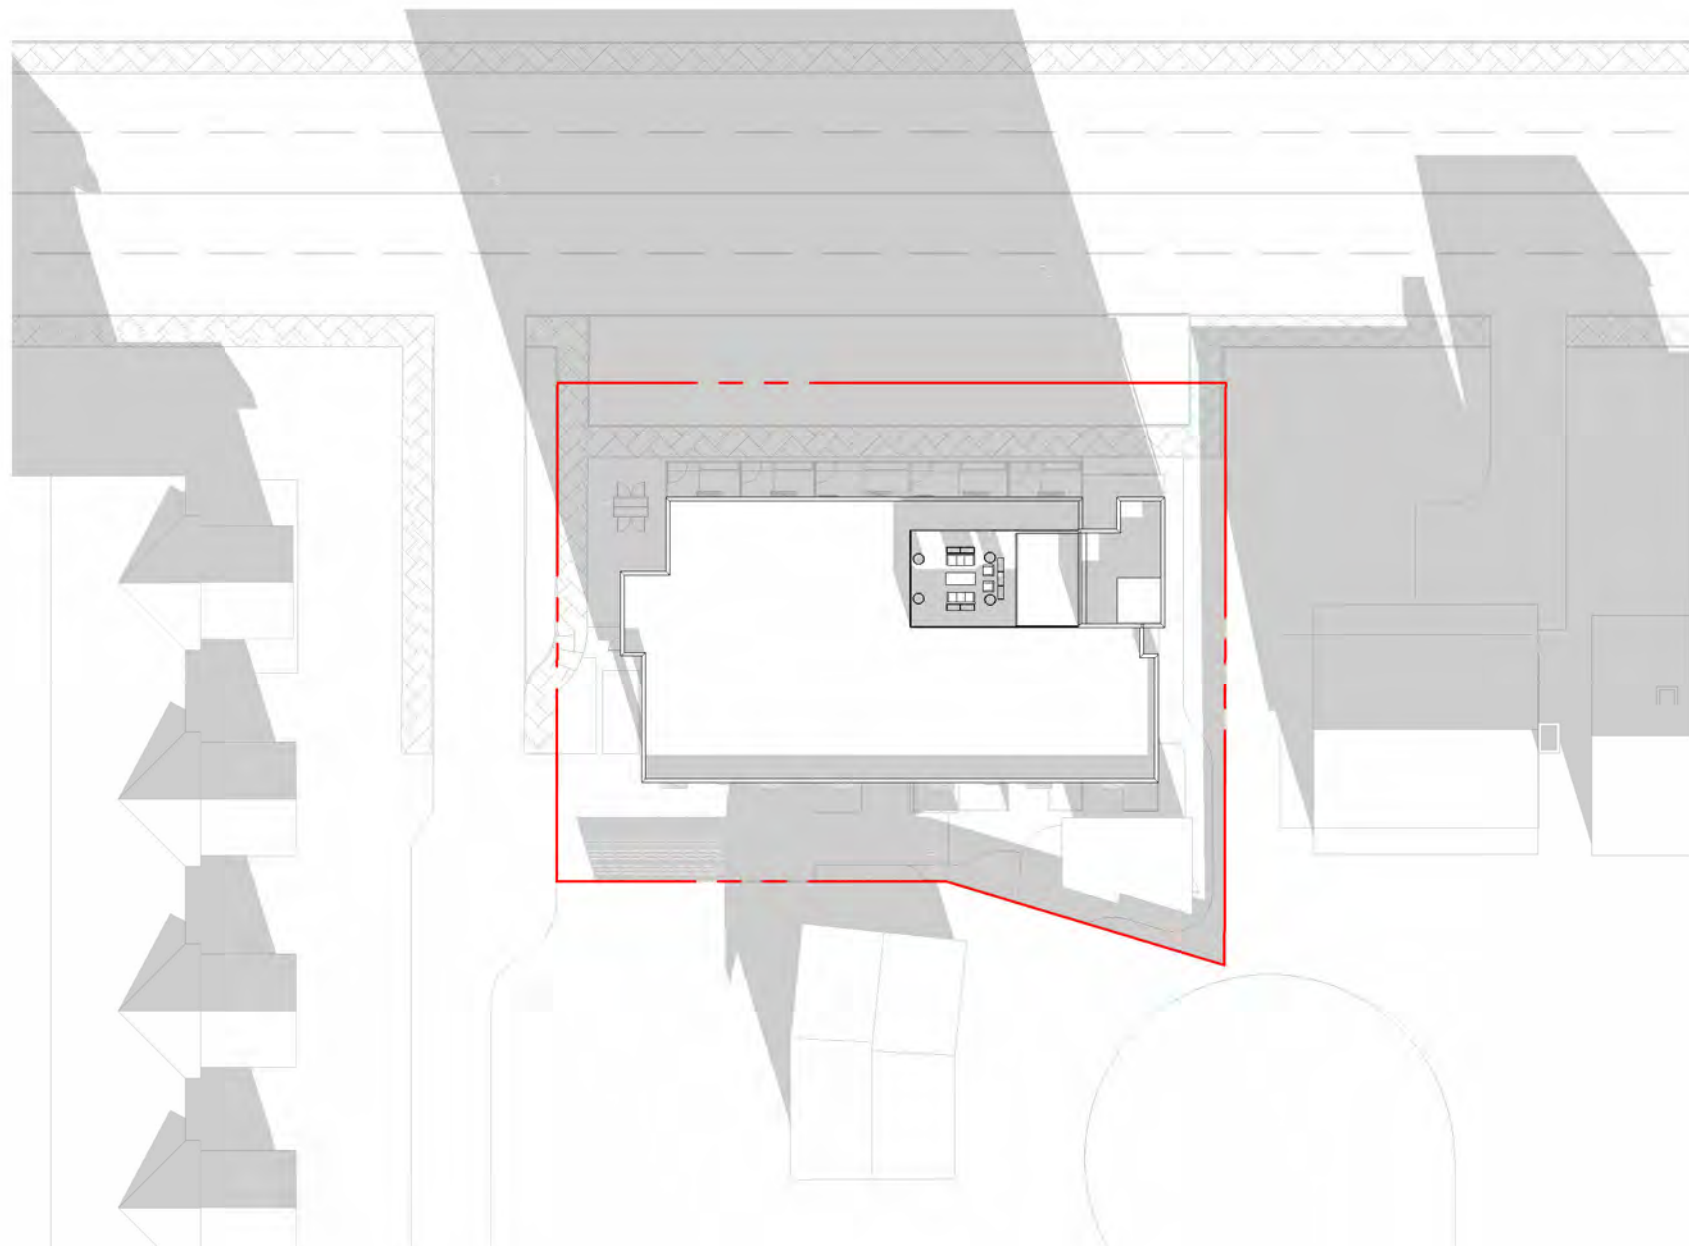


8 DD 0.5 WINTER SOLSTICE 12PM
1 : 500

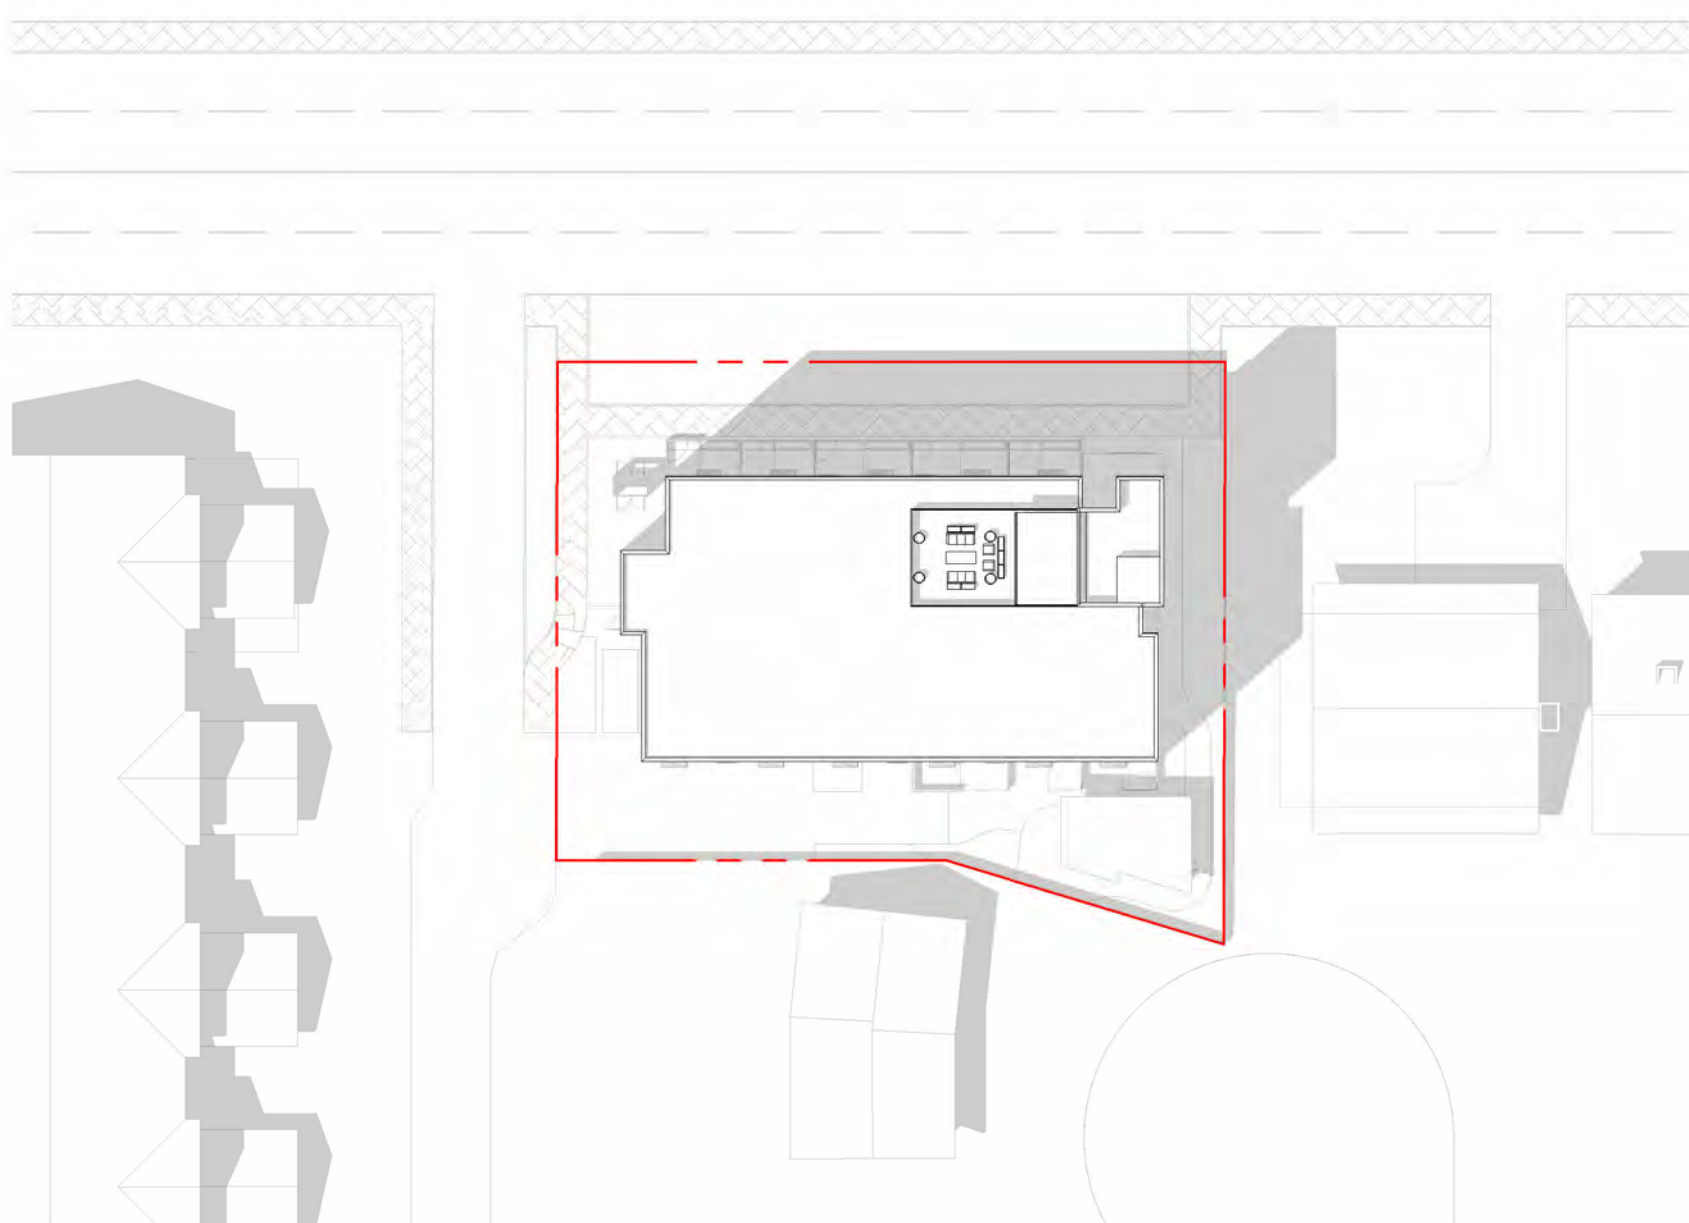

3 DD 0.5 SUMMER SOLSTICE 3PM
1 : 500

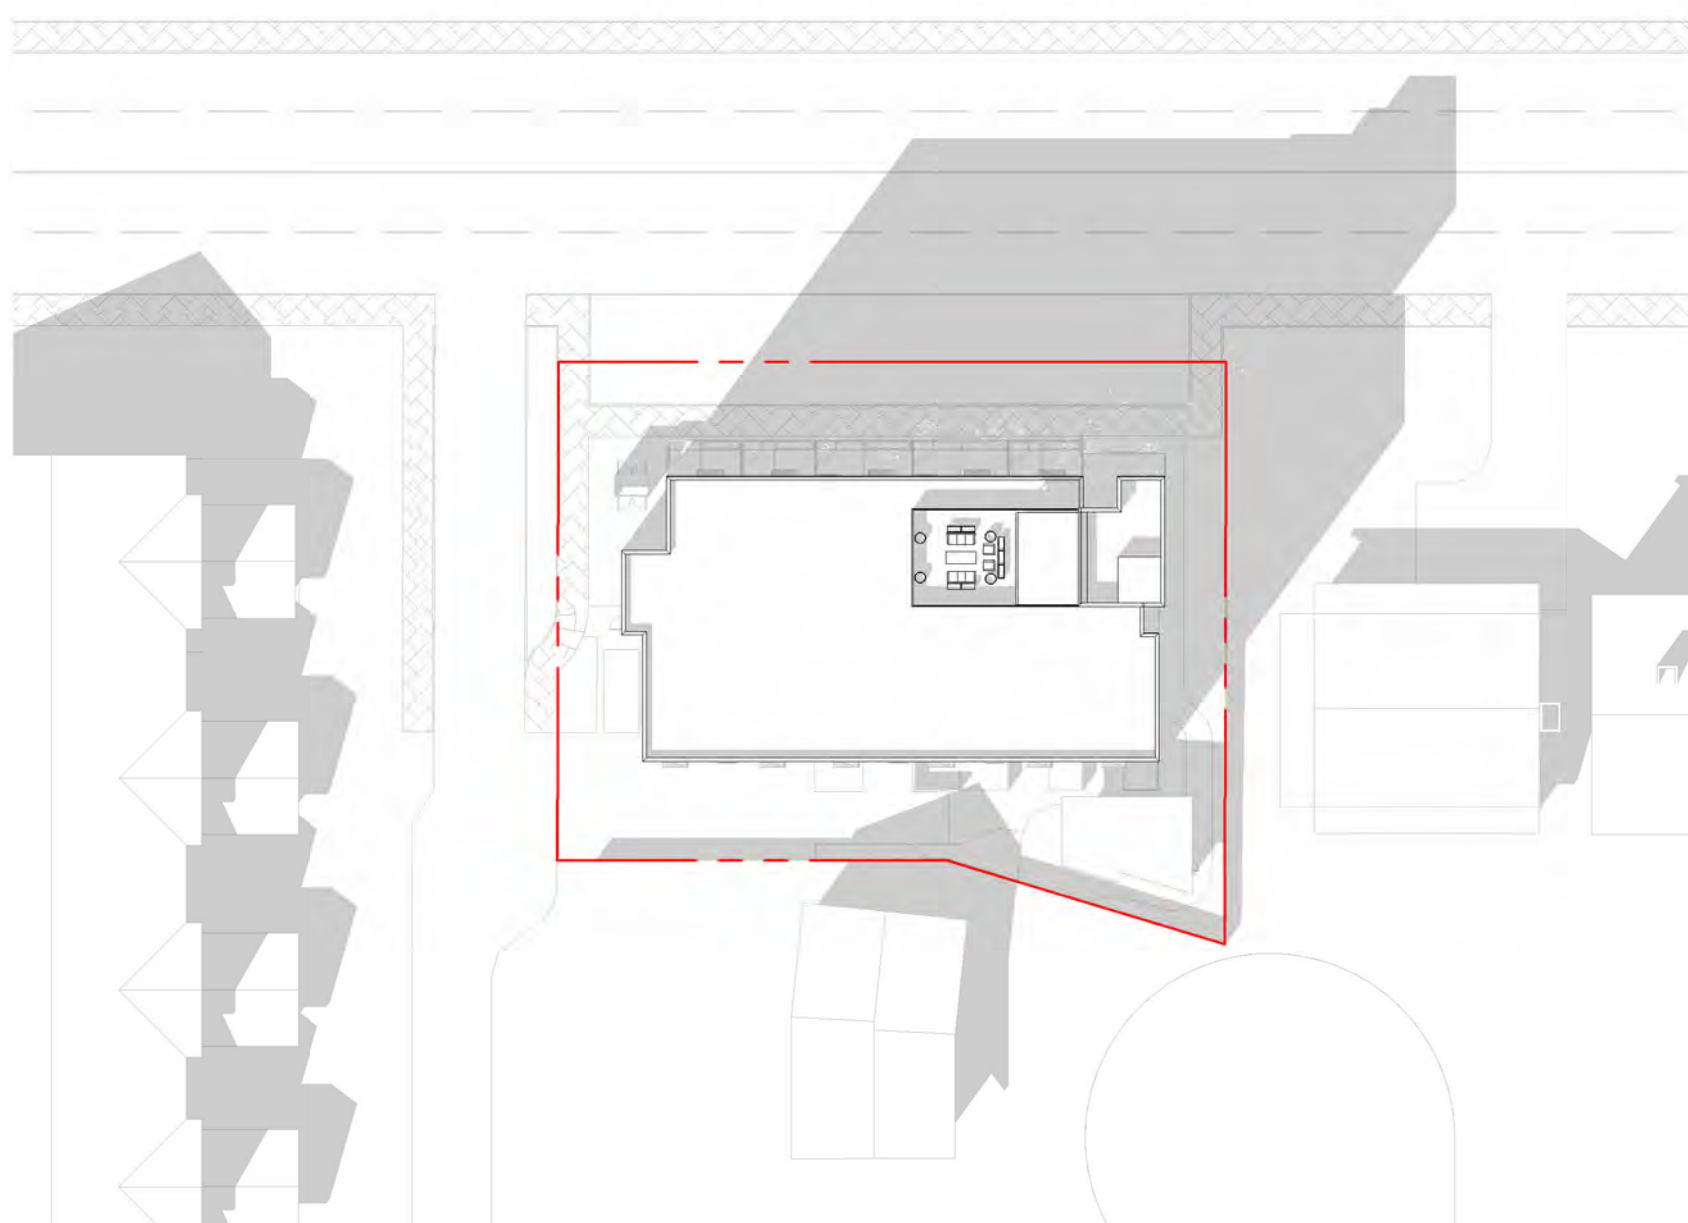


6 DD 0.5 EQUINOX 3PM
1 : 500

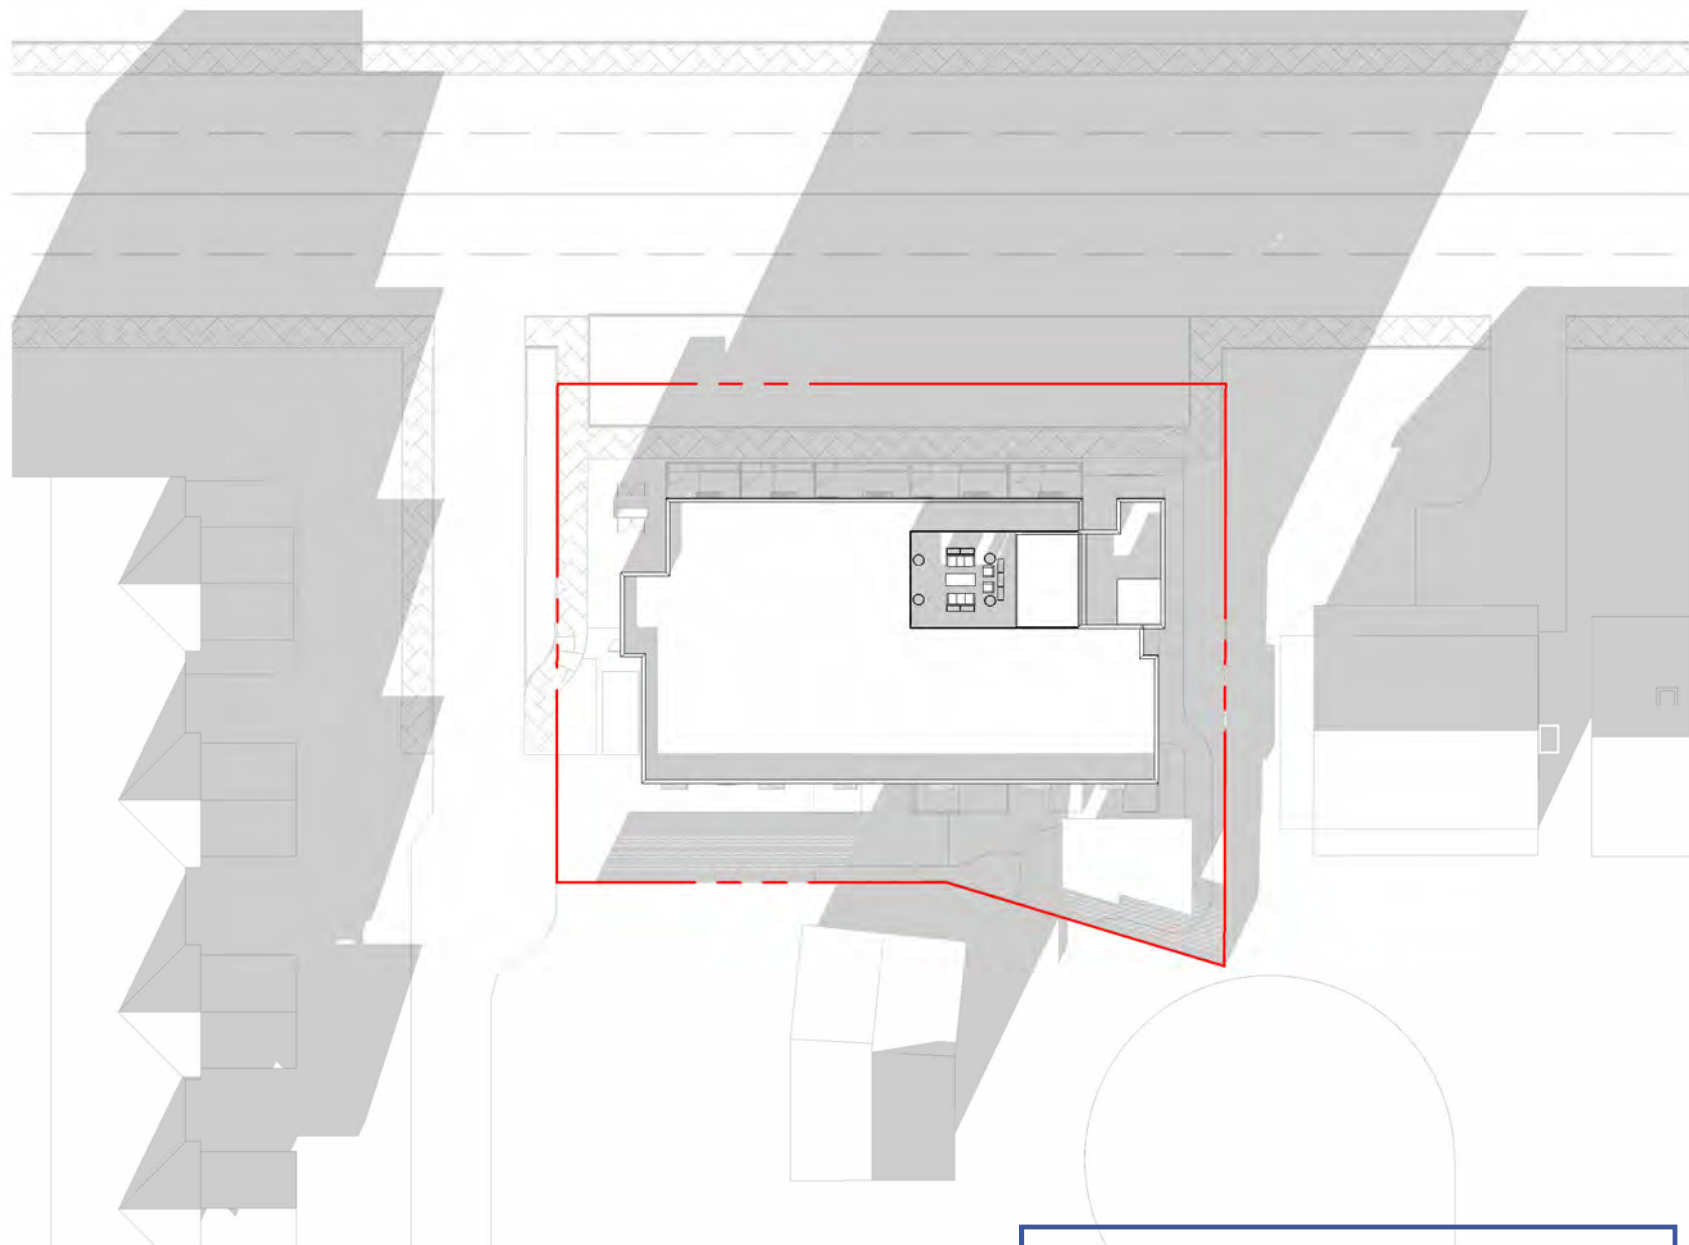

9 DD 0.5 WINTER SOLSTICE 3PM
1 : 500

RECEIVED
FEBRUARY 3 2026
PLANNING DEPT.
DISTRICT OF SAANICH

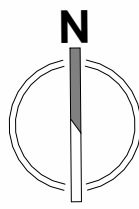

STUDIO 531 ARCHITECTS INC.
546 HERALD STREET, VICTORIA BC V8W 1S6
(250) 384 2131 info@studio531.ca

ALL DRAWINGS AND RELATED DOCUMENTS ARE THE COPYRIGHT PROPERTY OF STUDIO 531 ARCHITECTS INC. AND MUST BE RETURNED UPON REQUEST. THIS DRAWING CANNOT BE USED, MODIFIED OR COPIED WITHOUT THE EXPRESSED WRITTEN CONSENT OF THE ARCHITECT. REPRODUCTIONS OF DRAWINGS AND RELATED DOCUMENTS IN PART OR IN WHOLE IS FORBIDDEN WITHOUT THE ARCHITECT'S WRITTEN PERMISSION.

NOTES

NOT FOR CONSTRUCTION

ISSUE

2025-03-12 ISSUED FOR REZONING PRE-APPLICATION
2025-10-XX ISSUED FOR REZONING / DEVELOPMENT PERMIT APPLICATION

CLIENT

HINDS CONSULTING LIMITED
2616 ESTEVAN AVE
VICTORIA BC
V8R 2T2

CONSULTANTS

STAKEHOLDERS

PROFESSIONAL SEAL



PROJECT

1755 MCKENZIE HOUSING
1755-1761 MCKENZIE AVE
VICTORIA BC, V8N 1A6

DRAWING TITLE

CONTEXT PLAN_MASSING, SHADOW DIAGRAM

DRAWN BY	KC, SL	CHECKED BY	TM
SCALE	1 : 500	DATE	2026-01-28

PROJECT NO.	SHEET NO.
24-337	DD 0.5