


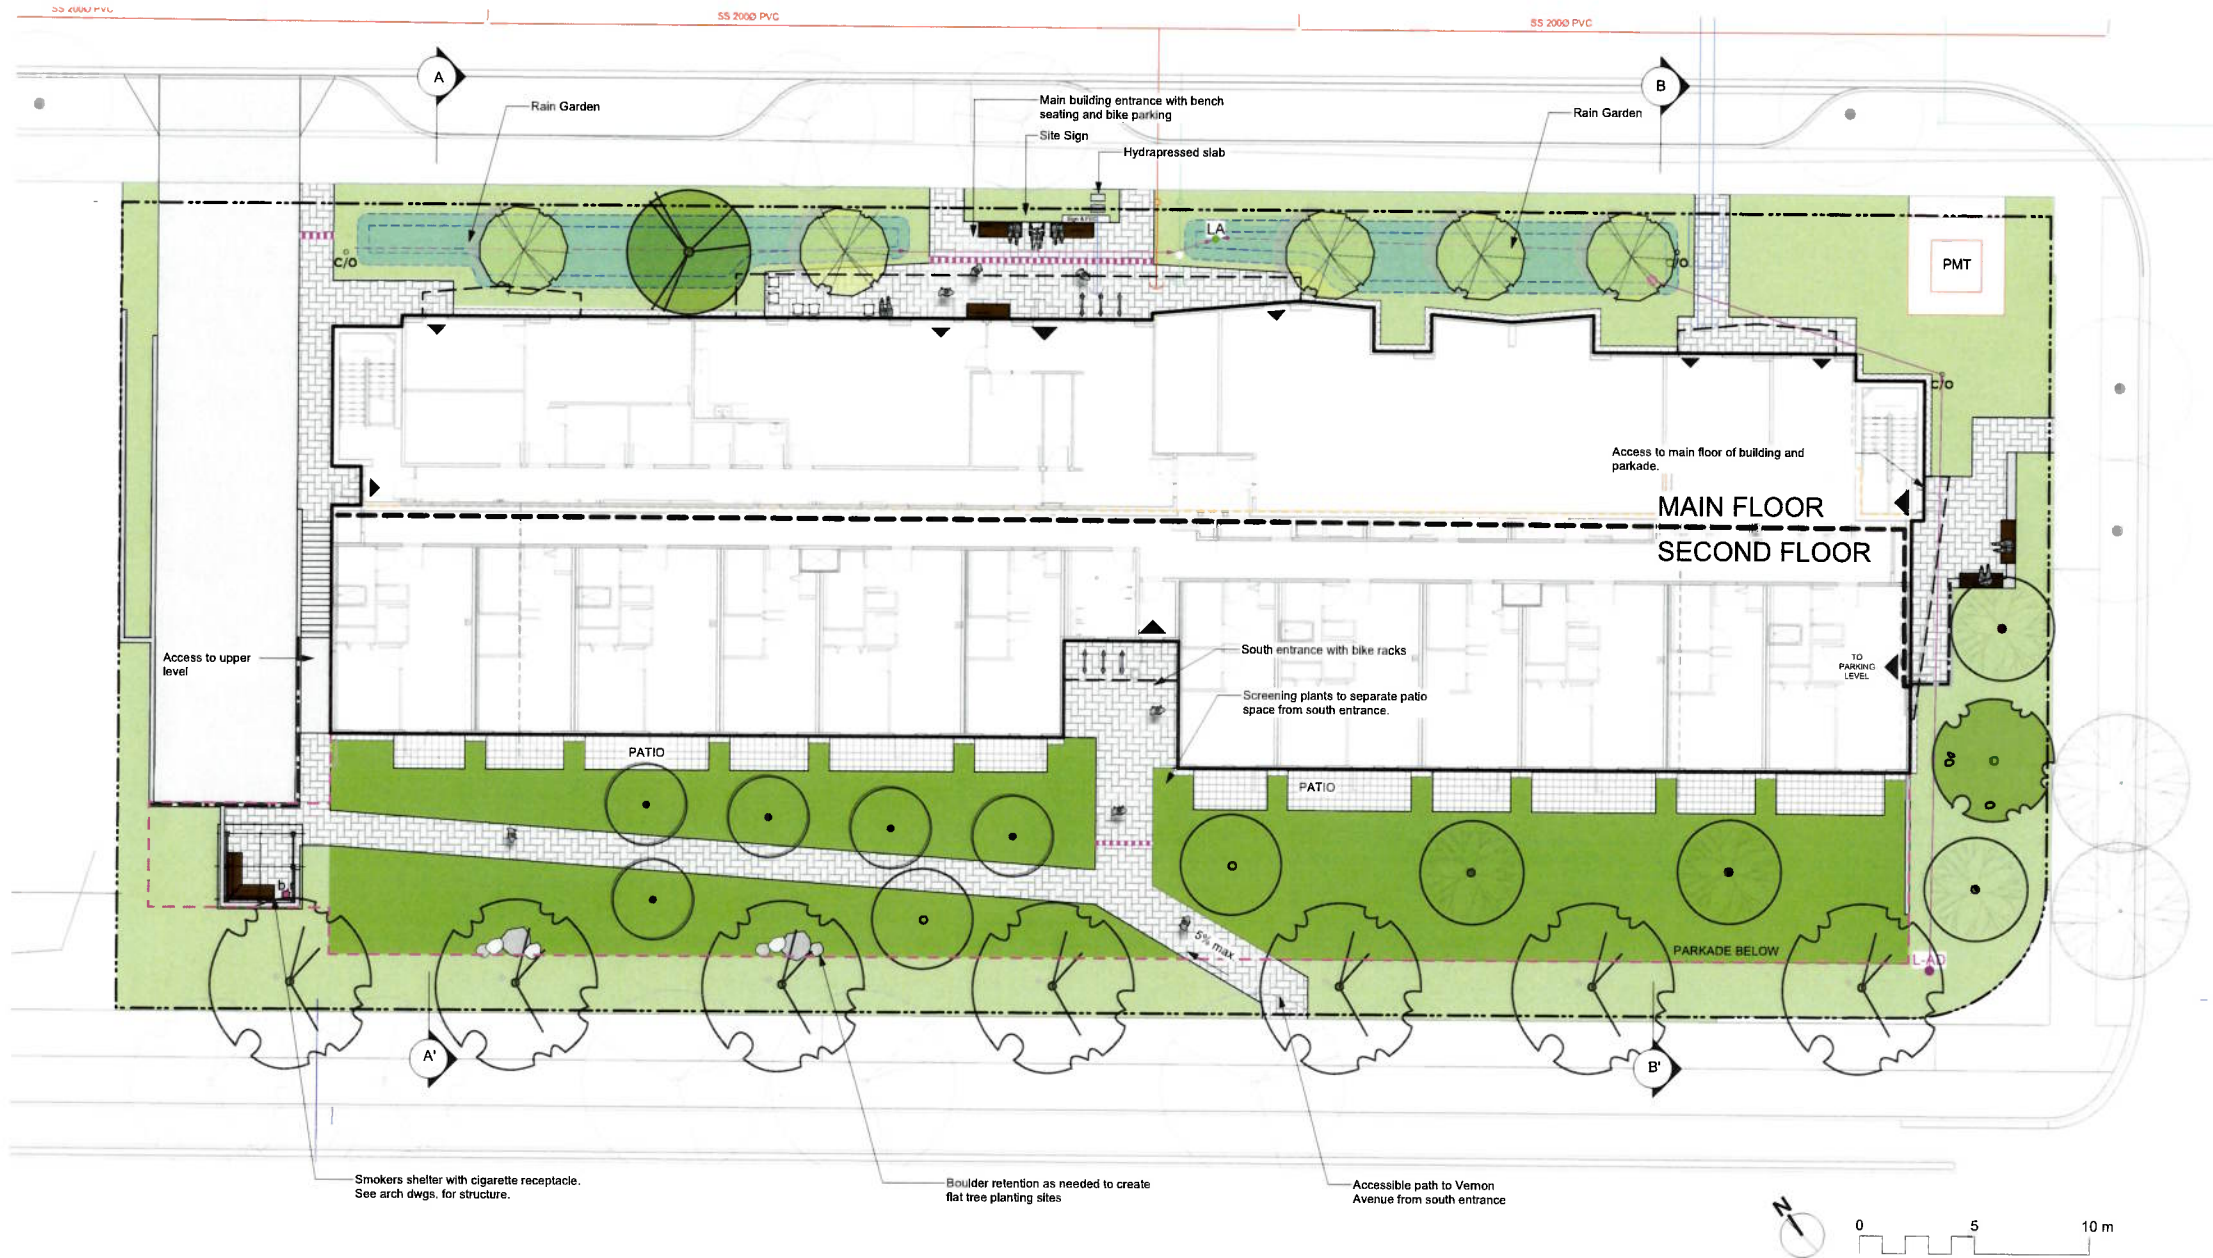


PAVEMENTS, RAMPS, CURBS	
Asphalt Paving	
Concrete - Type 1	
Concrete Unit Paving - Type 1	
Concrete Unit Paving - Type 2	
STEPS	
Steps Type 1	
SITE WALLS / EMBANKMENTS	
CIP Concrete Wall	
CIP Concrete Sealing Wall	
Boulder Retention	
SITE FURNISHINGS	
Trench Drain	
Bicycle Rack (6 Stall Capacity)	
Bench Type 1	
Smoking Receptacle	
RAILINGS, BARRIERS, FENCING	
Guardrail	
SITE LIGHTING	
PLANTING AND LANDSCAPE	
Shrub and Tree Planting Area - On Grade	
Shrub and Tree Planting Area - On Slope	
Rain Garden Area - On Grade	
Gravel Maintenance Edge	

NOTFORCONSTRUCTION

rev no	description	date
2	DPA REVISION #1	2024.JAN.26
1	DP AMENDMENT	2023.JUL.07



1386A Thompson Avenue
Victoria BC V8T 3P8
Phone 250.412.2881
Fax 250.412.2882

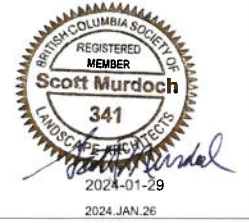


client
M'AKOLA
#107 - 731 STATION AVE
VICTORIA BC

project
NEWBRIDGE
843 NIGEL AVE
VICTORIA, BC


sheet title
**Landscape
Materials**

project no.	122.39
scale	1:150 @ 24"x36"
drawn by	LC
checked by	SM
revision no.	sheet no.


2 **L1.01**

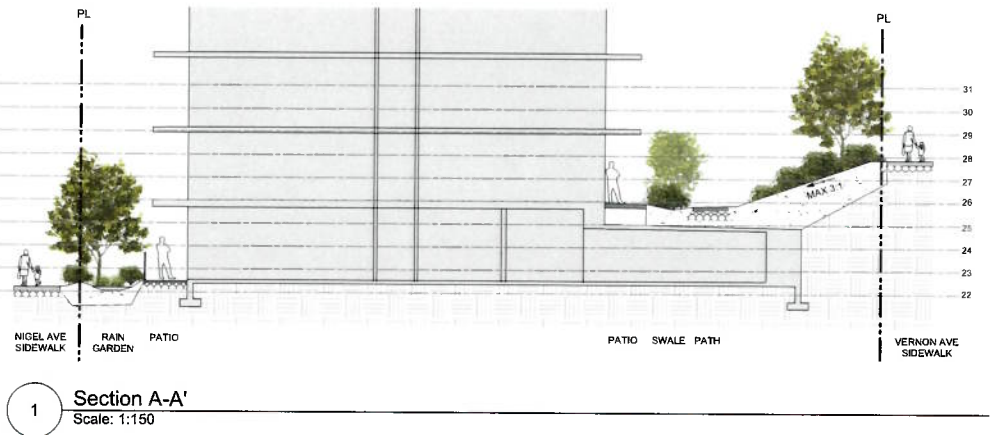


1 Section A-A'
Scale: 1:150

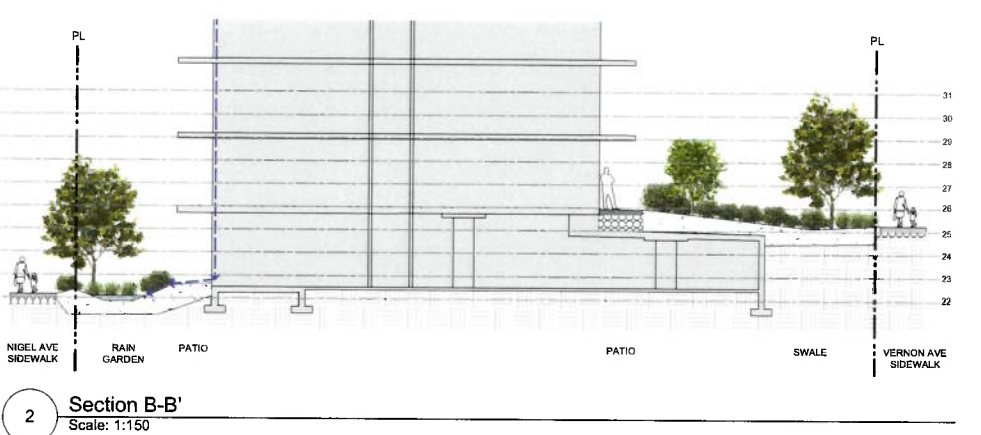


2 Section B-B'
Scale: 1:150

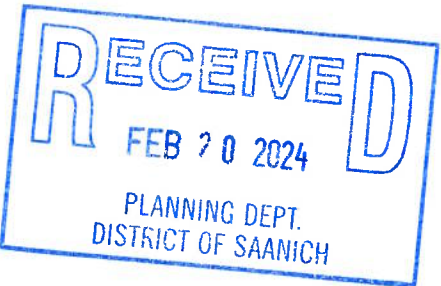

ALL DRAWINGS TO BE READ IN ASSOCIATION WITH CONTRACT SPECIFICATIONS.

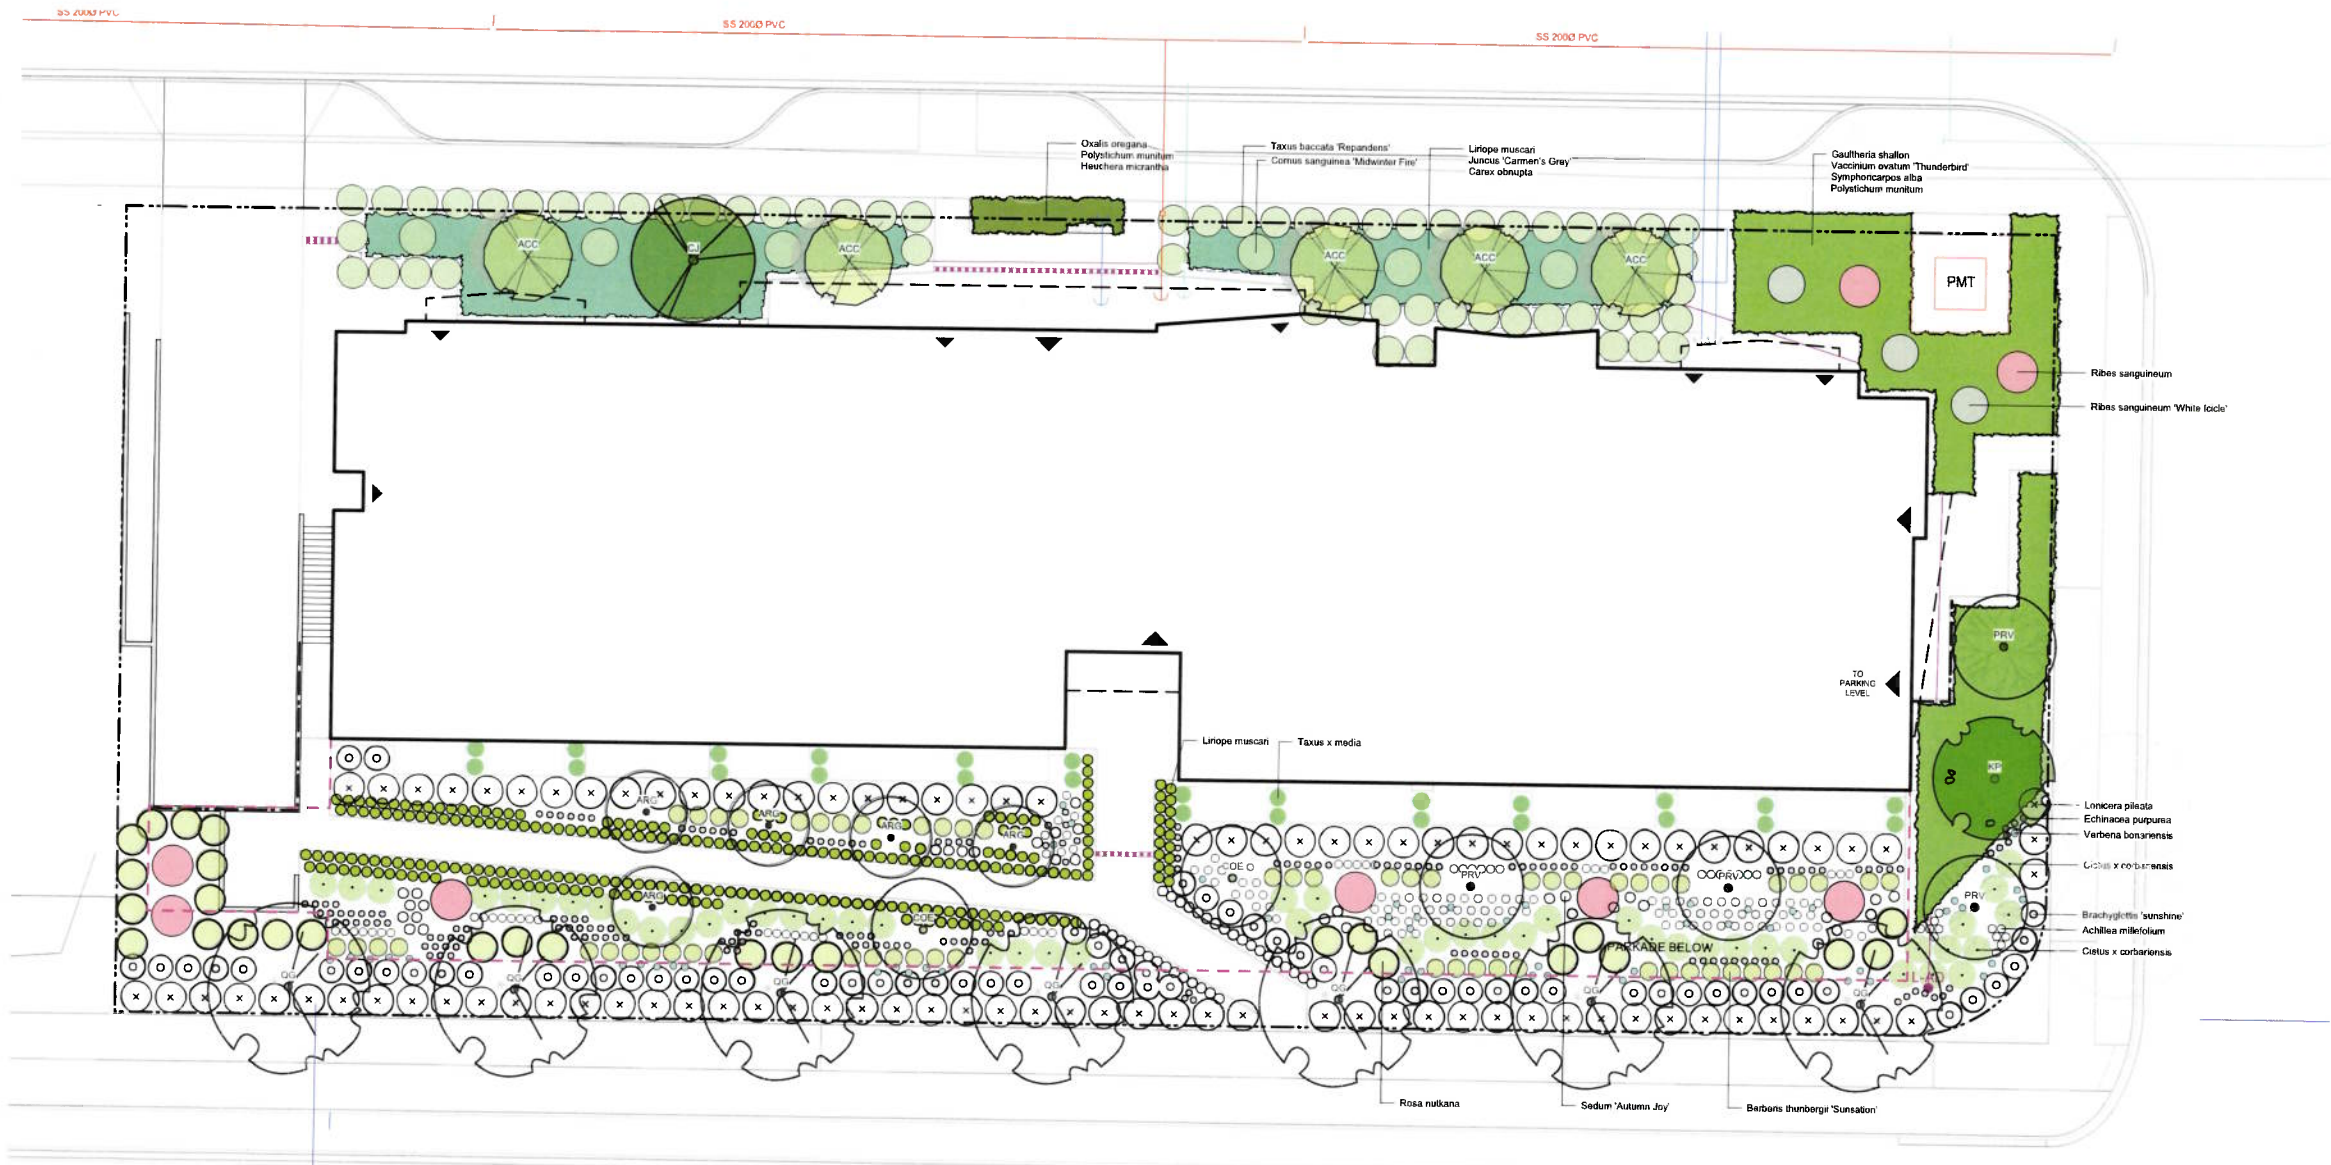


PLANT LIST				
Sym	Qty	Botanical Name	Common Name	Sched. Size / Plant Spacing
TREES:				
ACC	5	Acer circinatum	Vine Maple	2.4 m ht. 1.5 width
ARG	5	Acer rubrum 'Armstrong Gold'	Armstrong Gold Red Maple	6.0m cal. b&b
CJ	1	Cercidiphyllum japonicum	Katsura Tree	5.0m cal. b&b
COE	2	Cornus 'Eddie's White Wonder'	Flowering Dogwood	5.0m cal. b&b
KP	1	Koeleruteria paniculata	Panicle Goldenrain Tree	#5 pot
PRV	4	Parrotia persica 'Ruby Vase'	Ruby Vase Persian Ironwood	5.0m cal. b&b
QG	7	Quercus garryana	Garry Oak	4.0m cal. b&b
SHRUBS/FERNS/GRASSES/VINES:				
Amw	160	Achillea millefolium	White Yarrow	#1 pot
Bls	61	Barberis thunbergii 'Sensation'	Sensation barberry	#1 pot
Brs	65	Brachyglottis 'sunshine'	Brachyglottis 'sunshine'	#3 pot
Ci	48	Cistus x corbariensis	Rock Rose	#1 pot
Ep	180	Echinacea purpurea	Purple Coneflower	#1 pot
Gsh	95	Gaultheria shallon	Salal	#1 pot, 40cm o.c.
Hva-1	19	Heuchera micrantha	Small flowered alumroot	#1 pot
Lim	254	Liriope muscari	Lily turf	
Lp	96	Lonicera pileata	Privet Honeysuckle	#2 pot
Do	19	Oxalis oregana	Redwood Sorrel	Sp3, 30cm o.c.
Pm	40	Polystichum munitum	Sword Fern	#1 pot
Rs	8	Ribes sanguineum	Red Flowering Currant	#2 pot
Rn	28	Rosa nutkana	White Flowering Currant	#2 pot
Saj	66	Sedum 'Autumn Joy'	Noodka Rose	#1 pot
Sa	76	Symphoricarpos alba	Autumn Stonecrop	#1 pot
Tbr	60	Taxus baccata 'Repandens'	Snowberry	#1 pot
Tax	26	Taxus x media	English Weeping Yew	#1 pot
Vo	19	Vaccinium ovalum 'Thunderbird'	Hybrid Yew	#5 pot
Vbo	59	Verberna bonariensis	Evergreen Huckleberry	#3 pot
			Tall Verberna	#1 pot
RAIN GARDEN:				
Co	164	Carex obnupta	Slough Sedge	#1 pot
Csm	6	Cornus sanguinea 'Midwinter Fire'	Midwinter Fire Dogwood	#2 pot
Jog	164	Juncus 'Carmen's Grey'	Soft Common Rush	Sp3
Lim	171	Liriope muscari	Lily turf	#1 pot

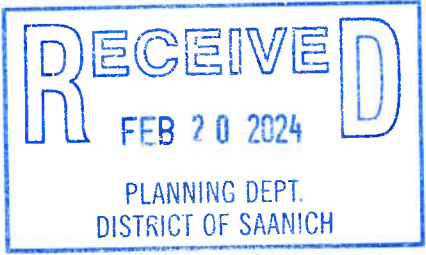

ALL DRAWINGS TO BE READ IN ASSOCIATION WITH CONTRACT SPECIFICATIONS.

NOT FOR CONSTRUCTION

rev no	description	date
2	DPA REVISION #1	2024.JAN.26
1	DP AMENDMENT	2023.JUL.07

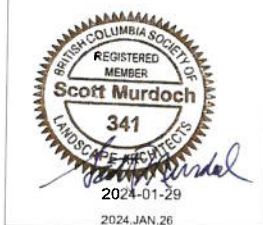

client
M'AKOLA
#107 - 731 STATION AVE
VICTORIA BC

project
NEWBRIDGE
843 NIGEL AVE
VICTORIA, BC

sheet title
Planting Plan

project no.	122.39
scale	1:150 @ 24"x36"
drawn by	LC
checked by	SM
revision no.	sheet no.

2 **L3.01**