




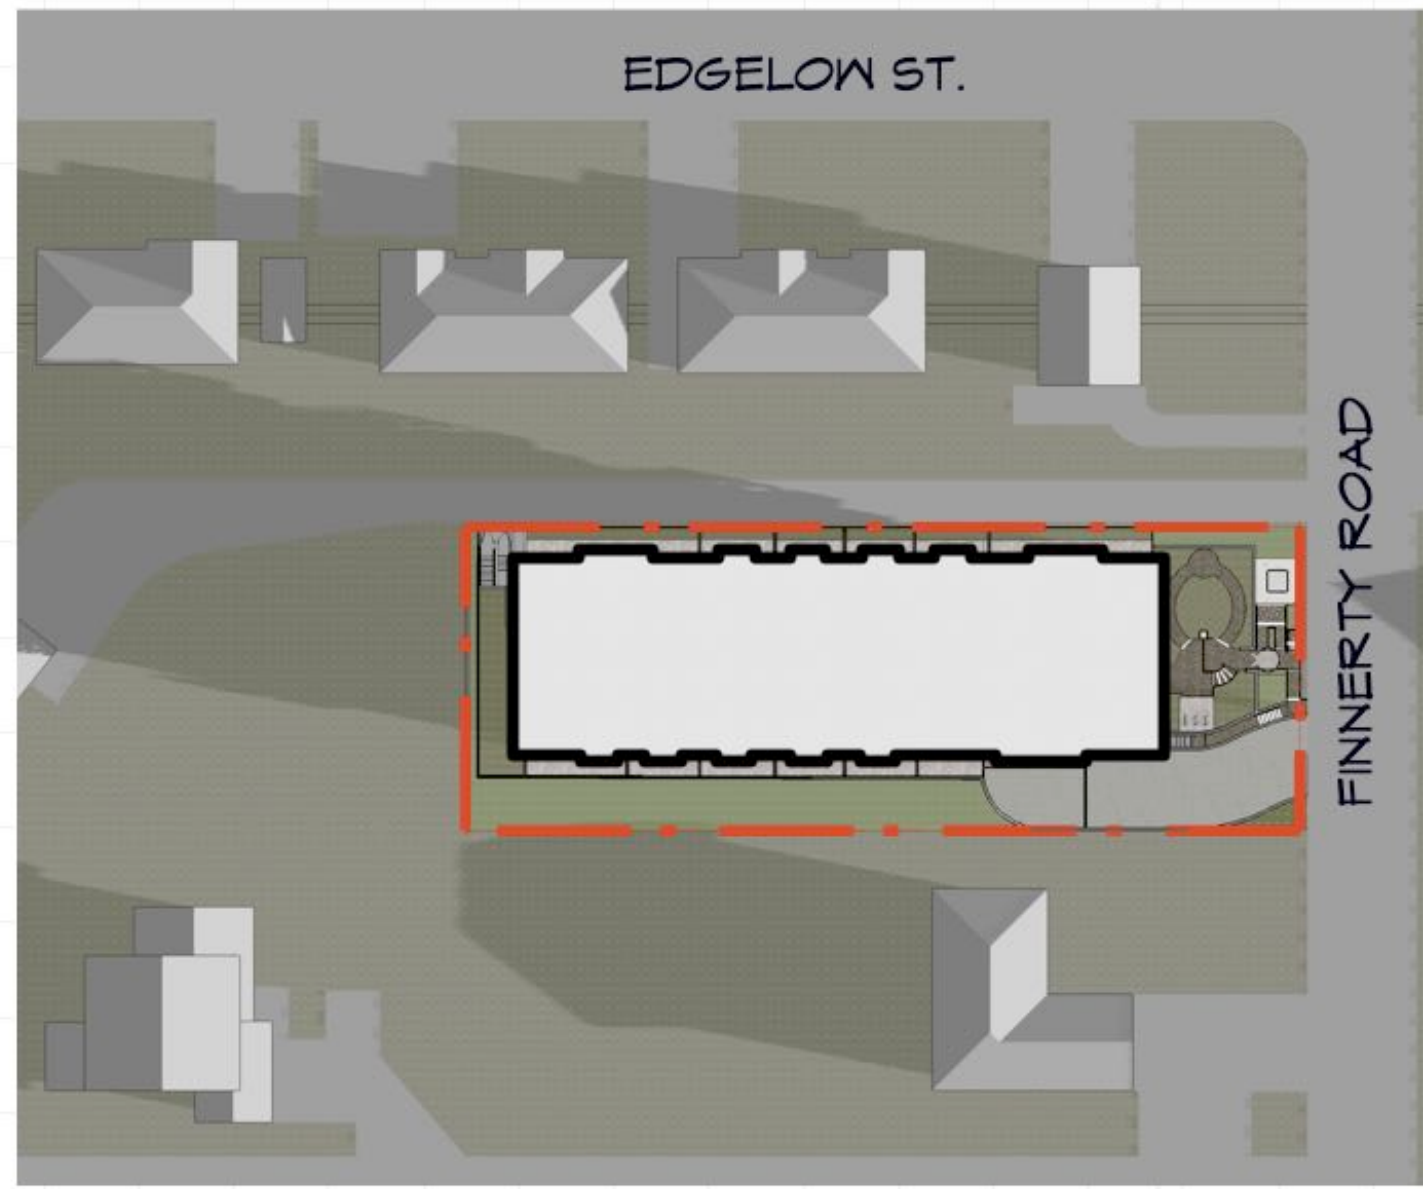

9:00 am

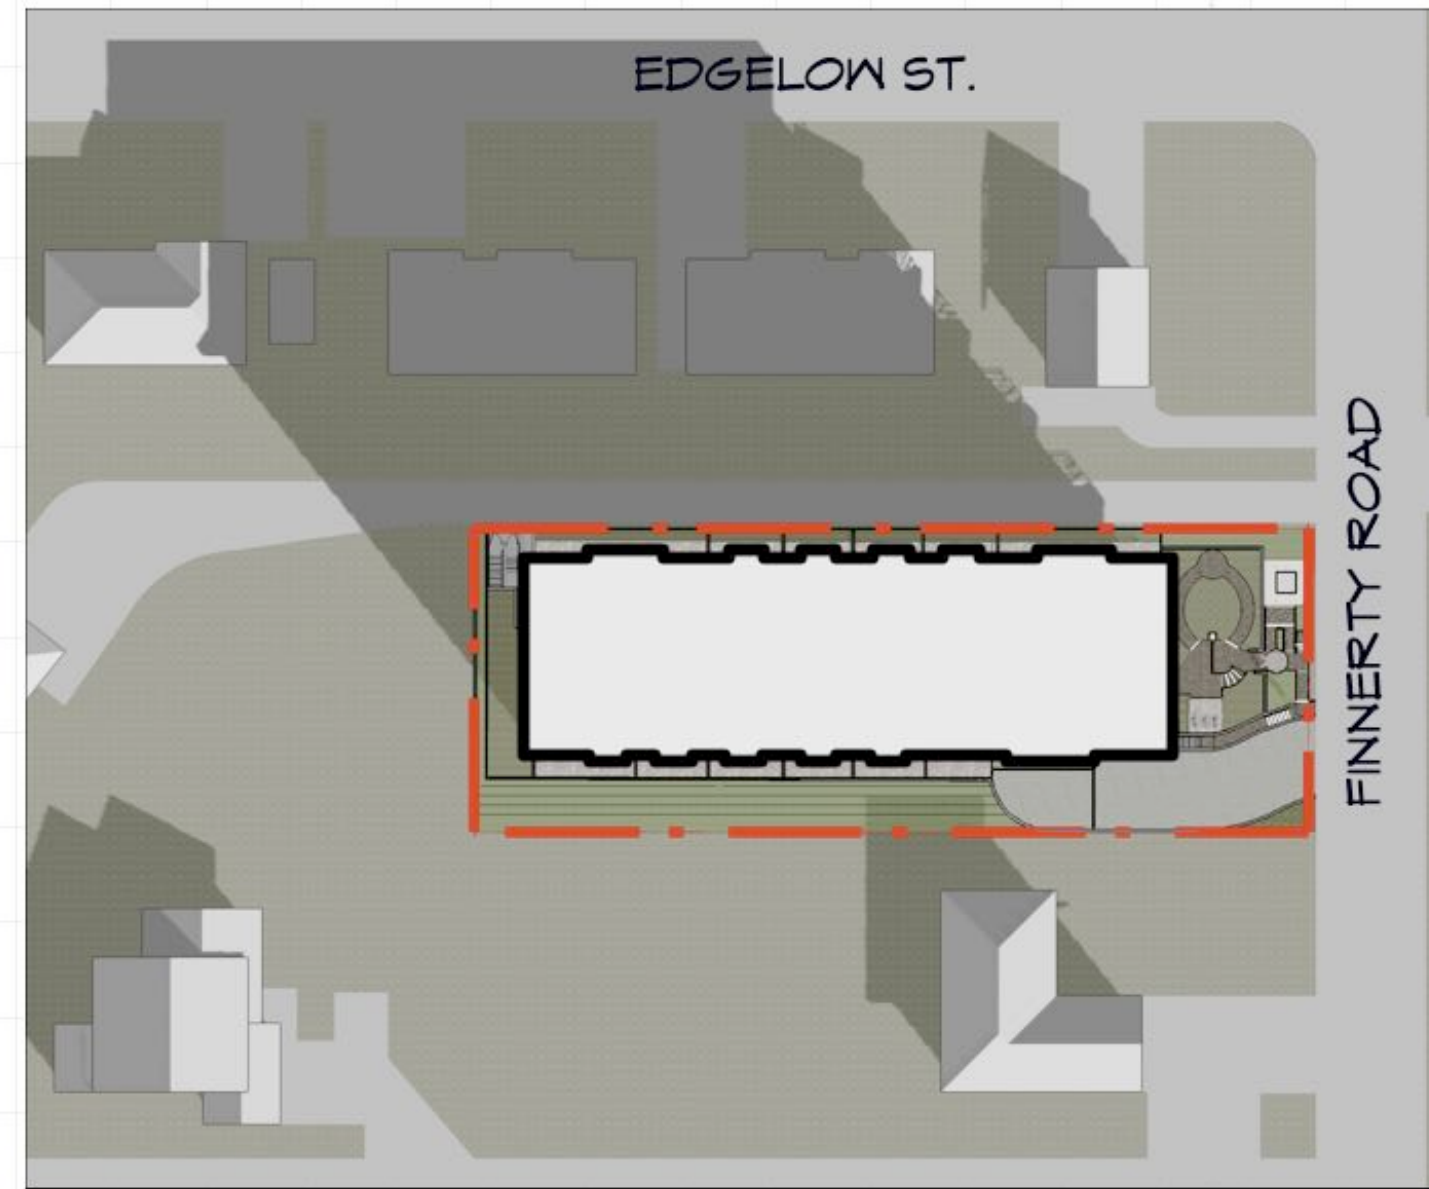

12:00 pm

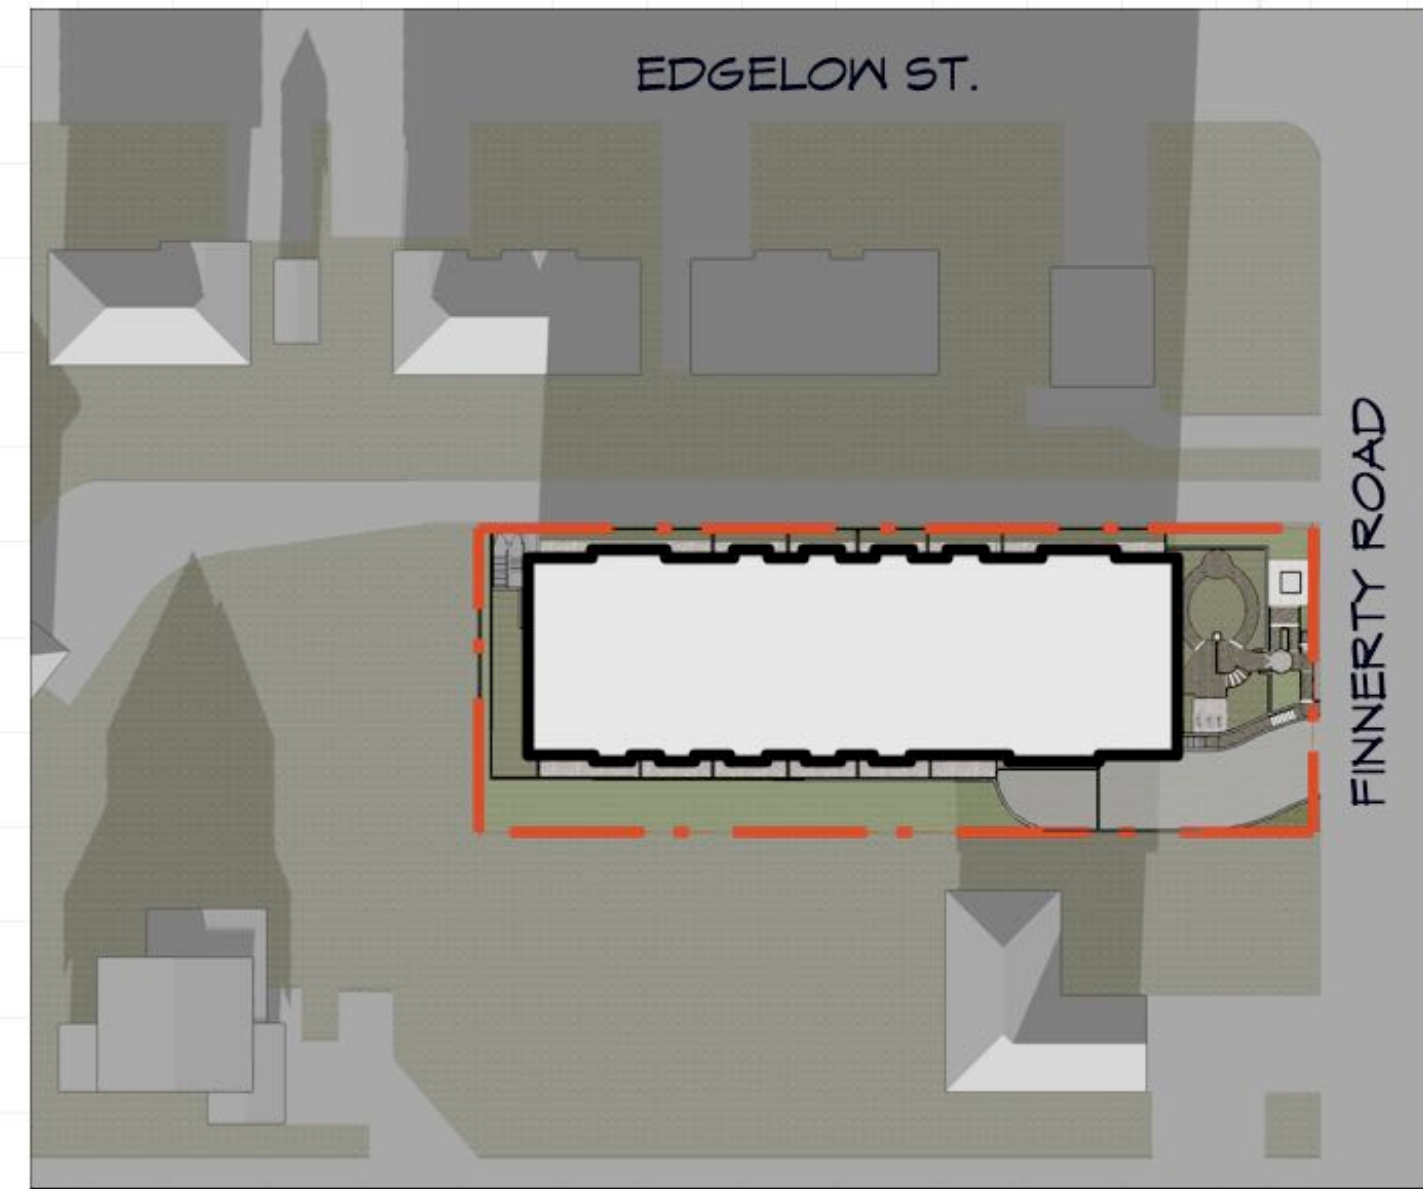


3:00 pm




6:00 pm

WINTER SOLSTICE


DECEMBER 21st

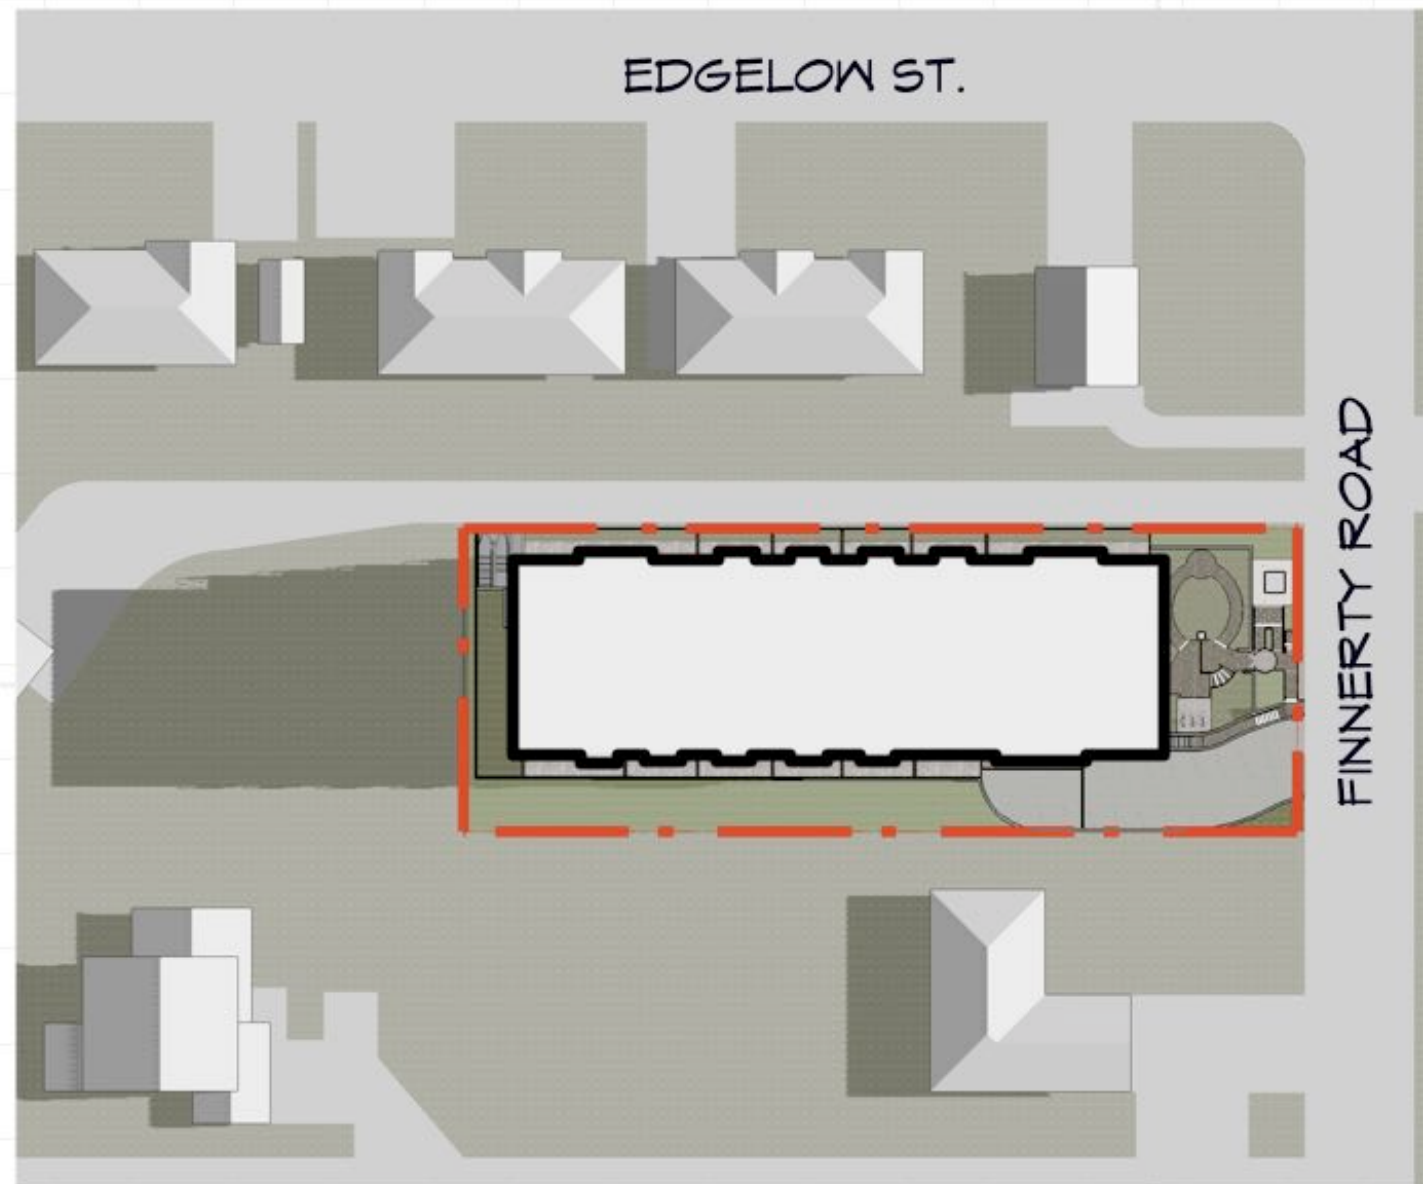


9:00 am

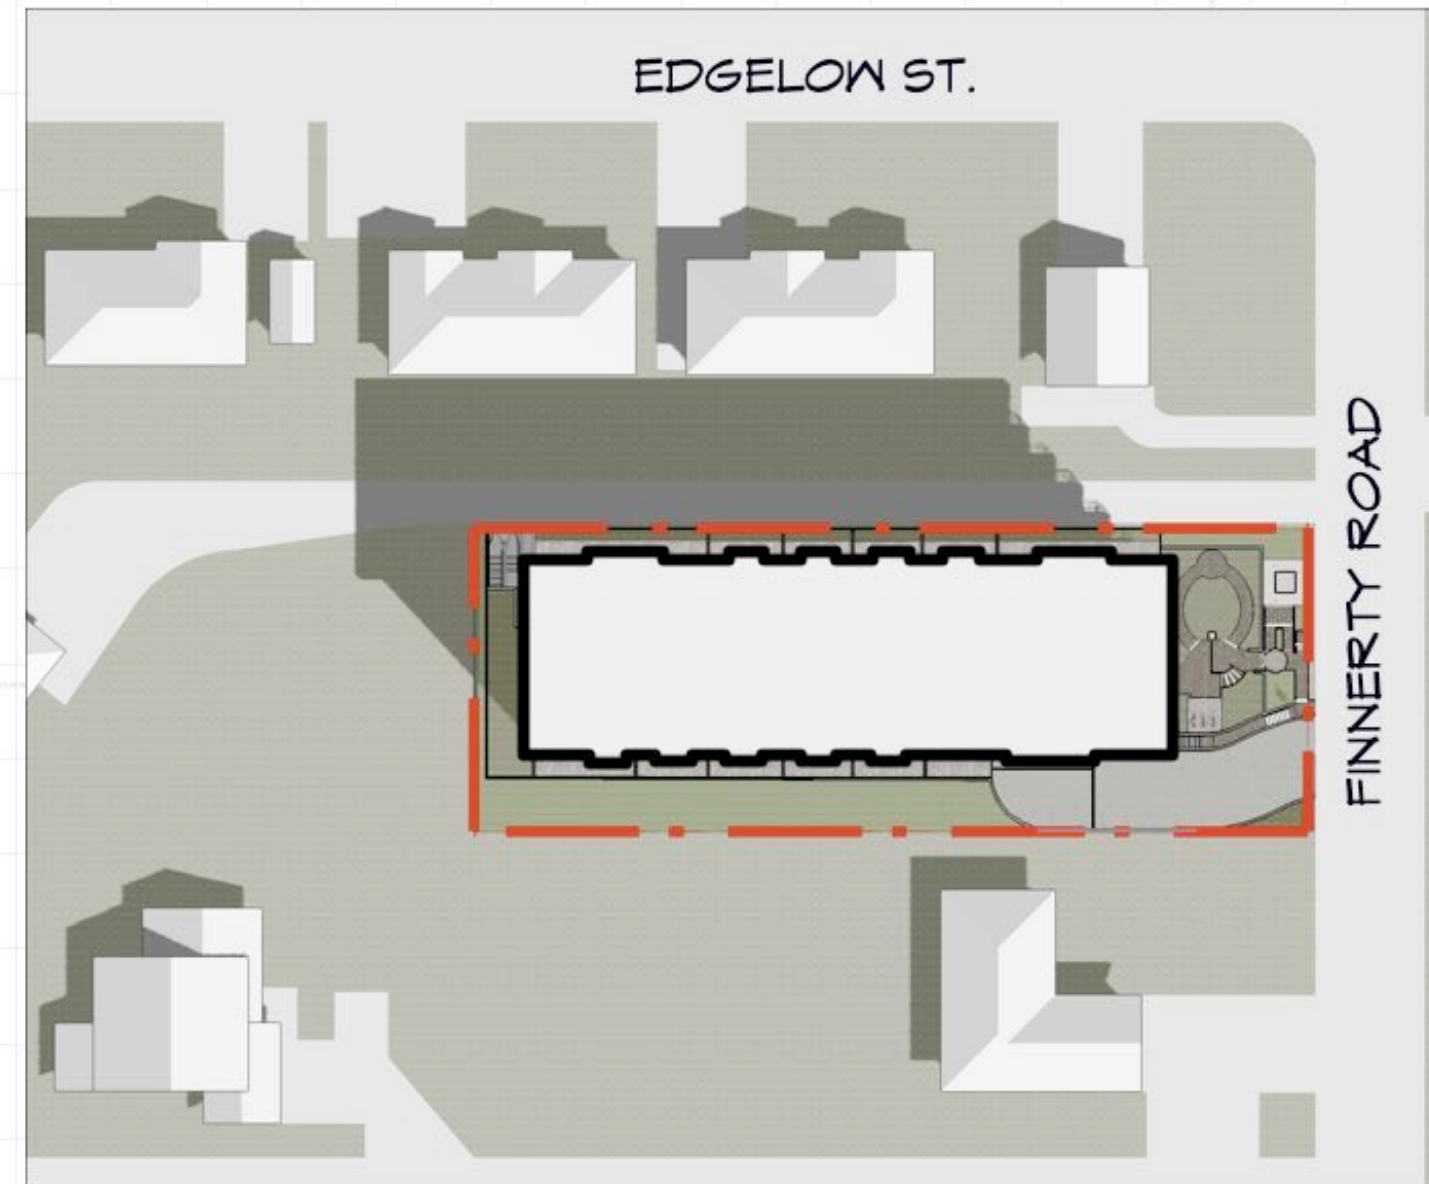

12:00 pm

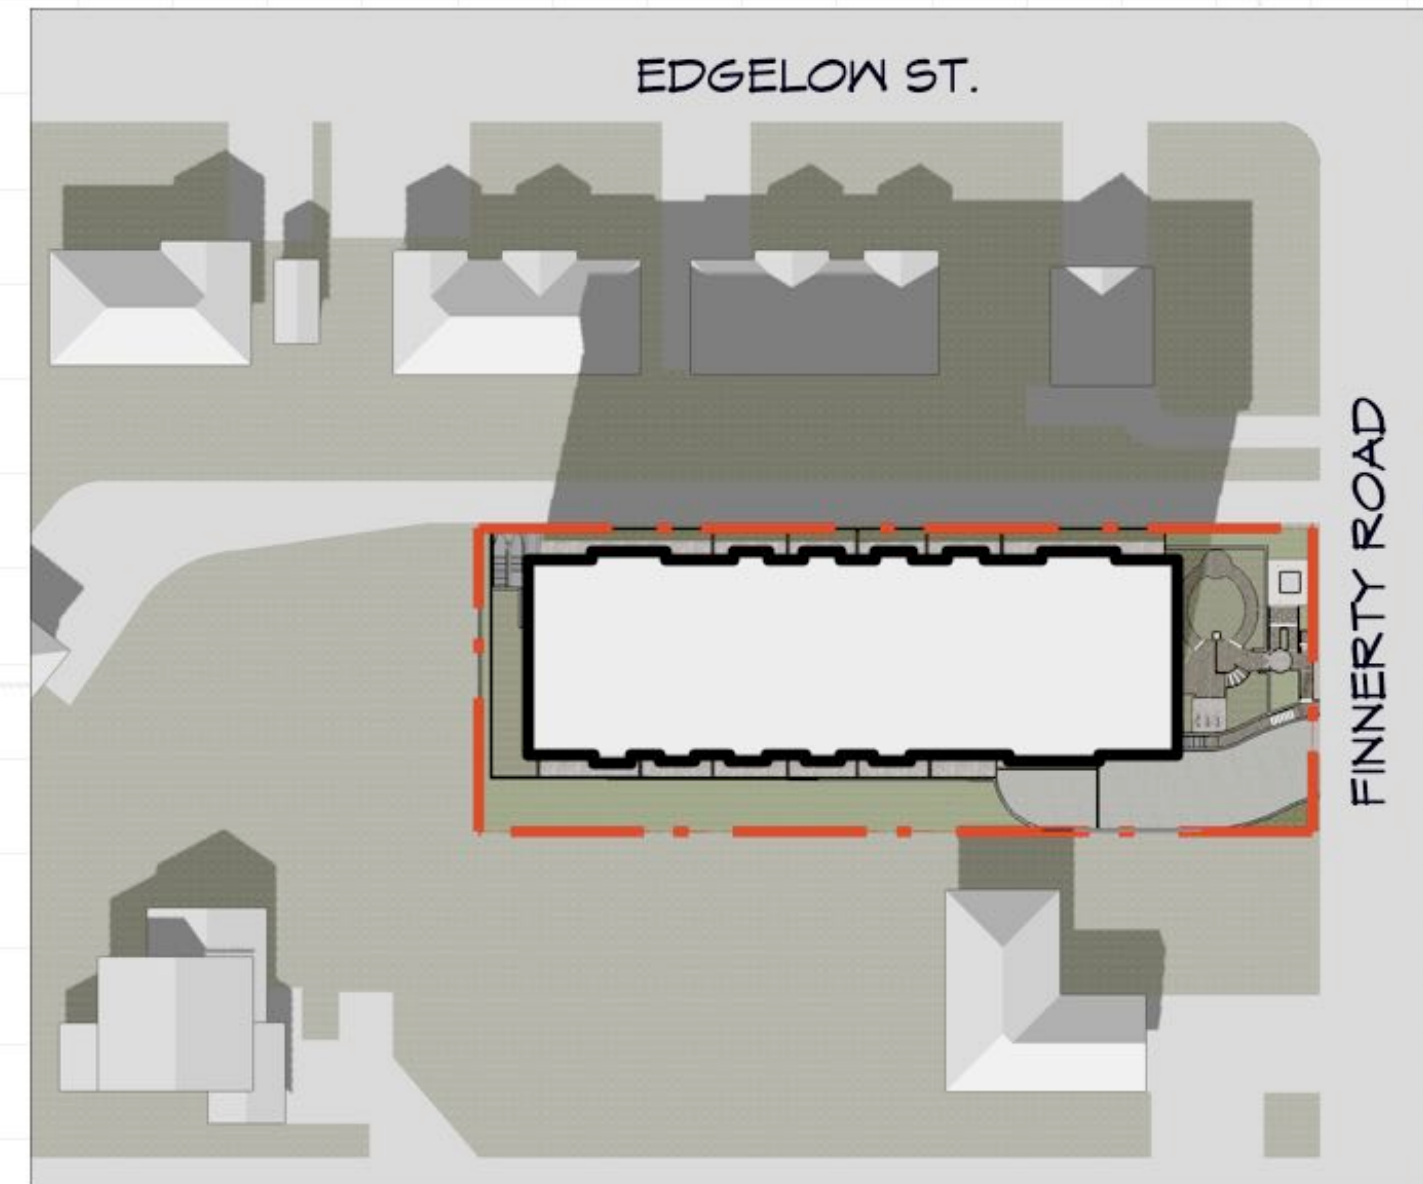


3:00 pm

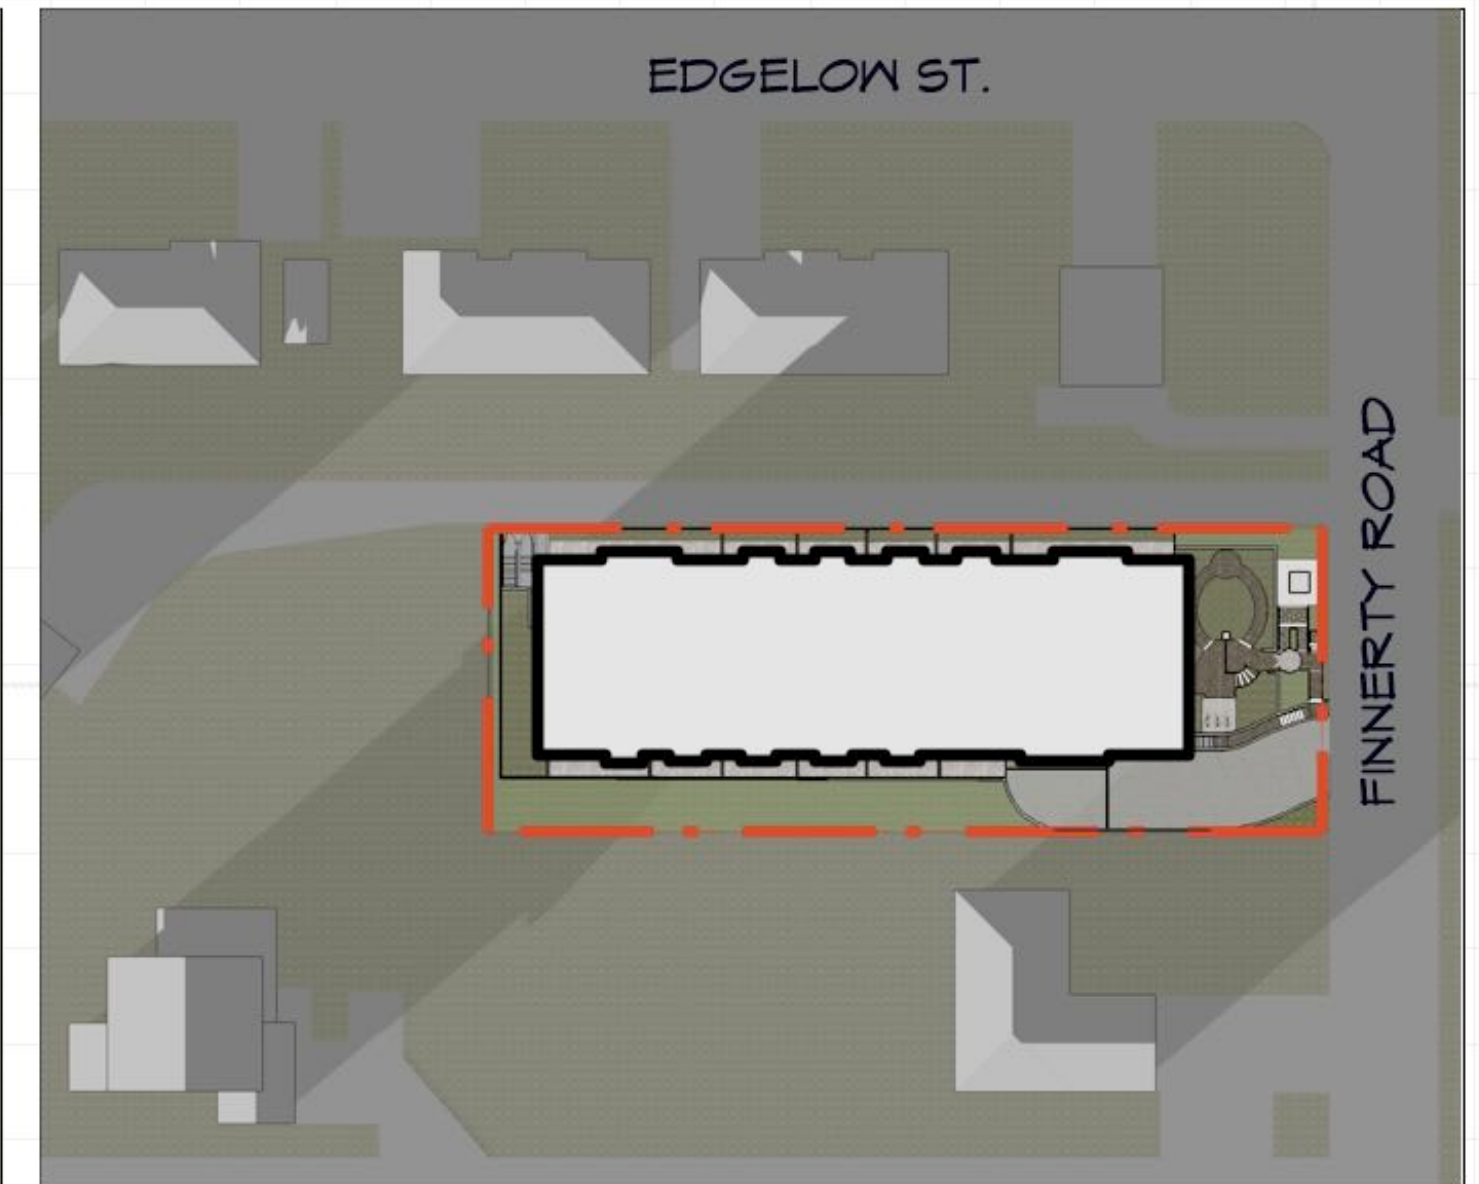


6:00 pm

SPRING & FALL EQUINOX


MARCH 21st & SEPTEMBER 21st

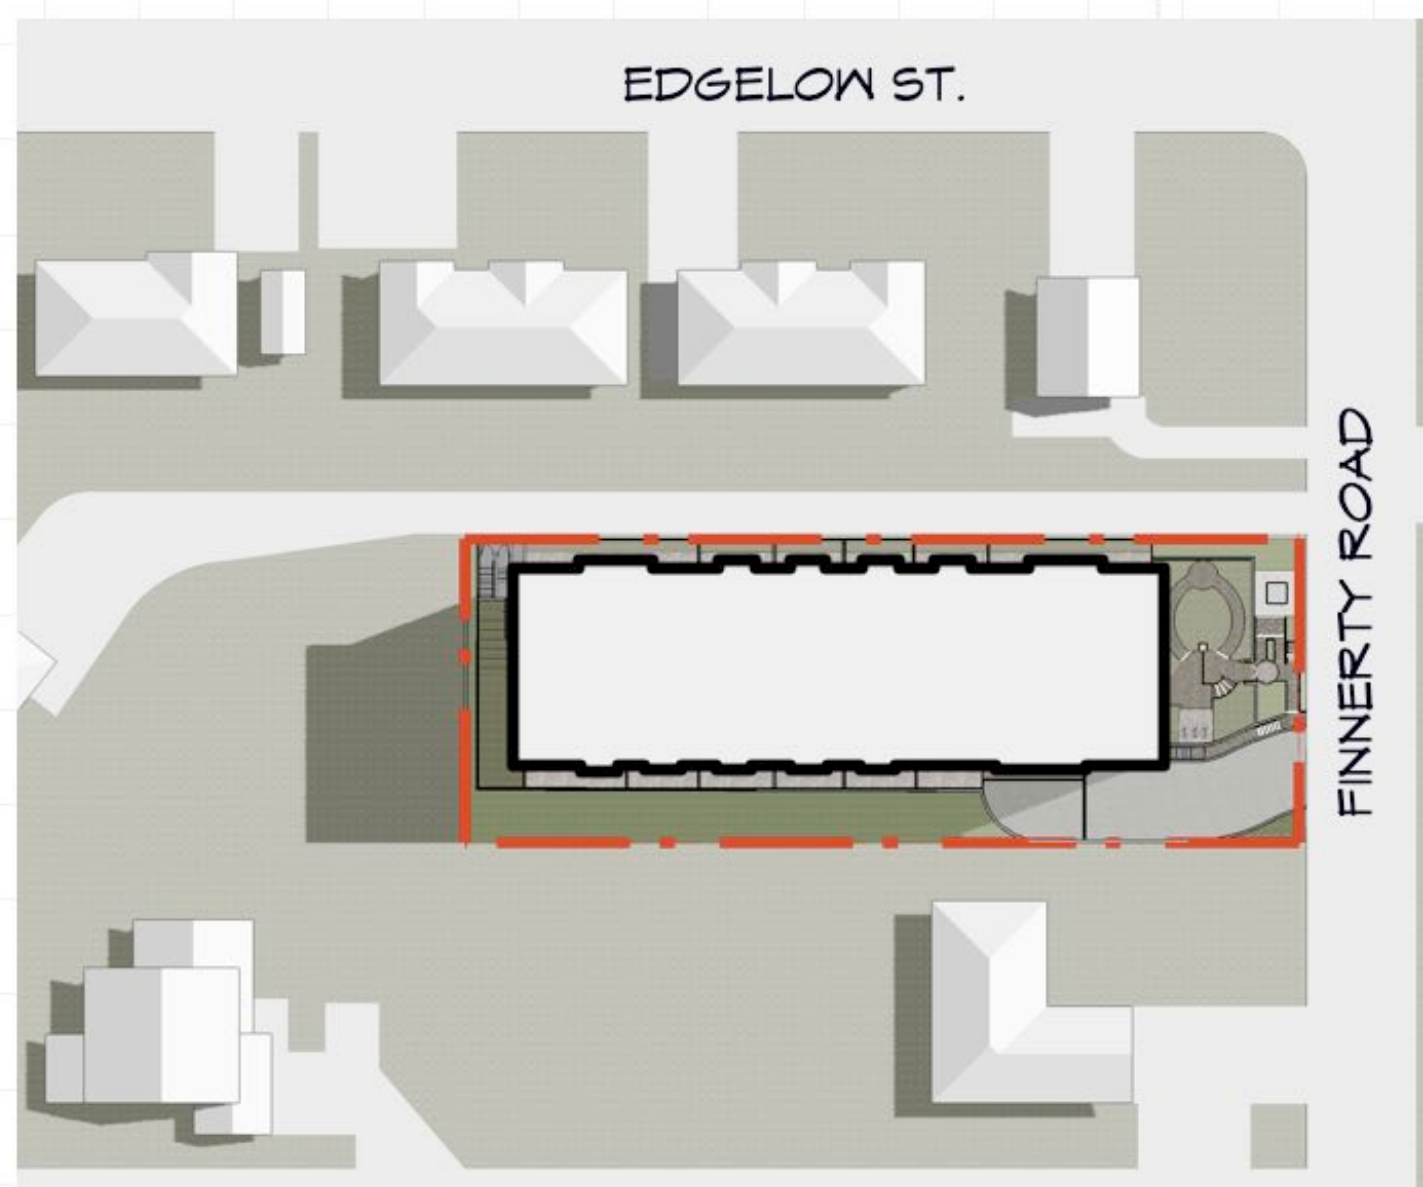


9:00 am

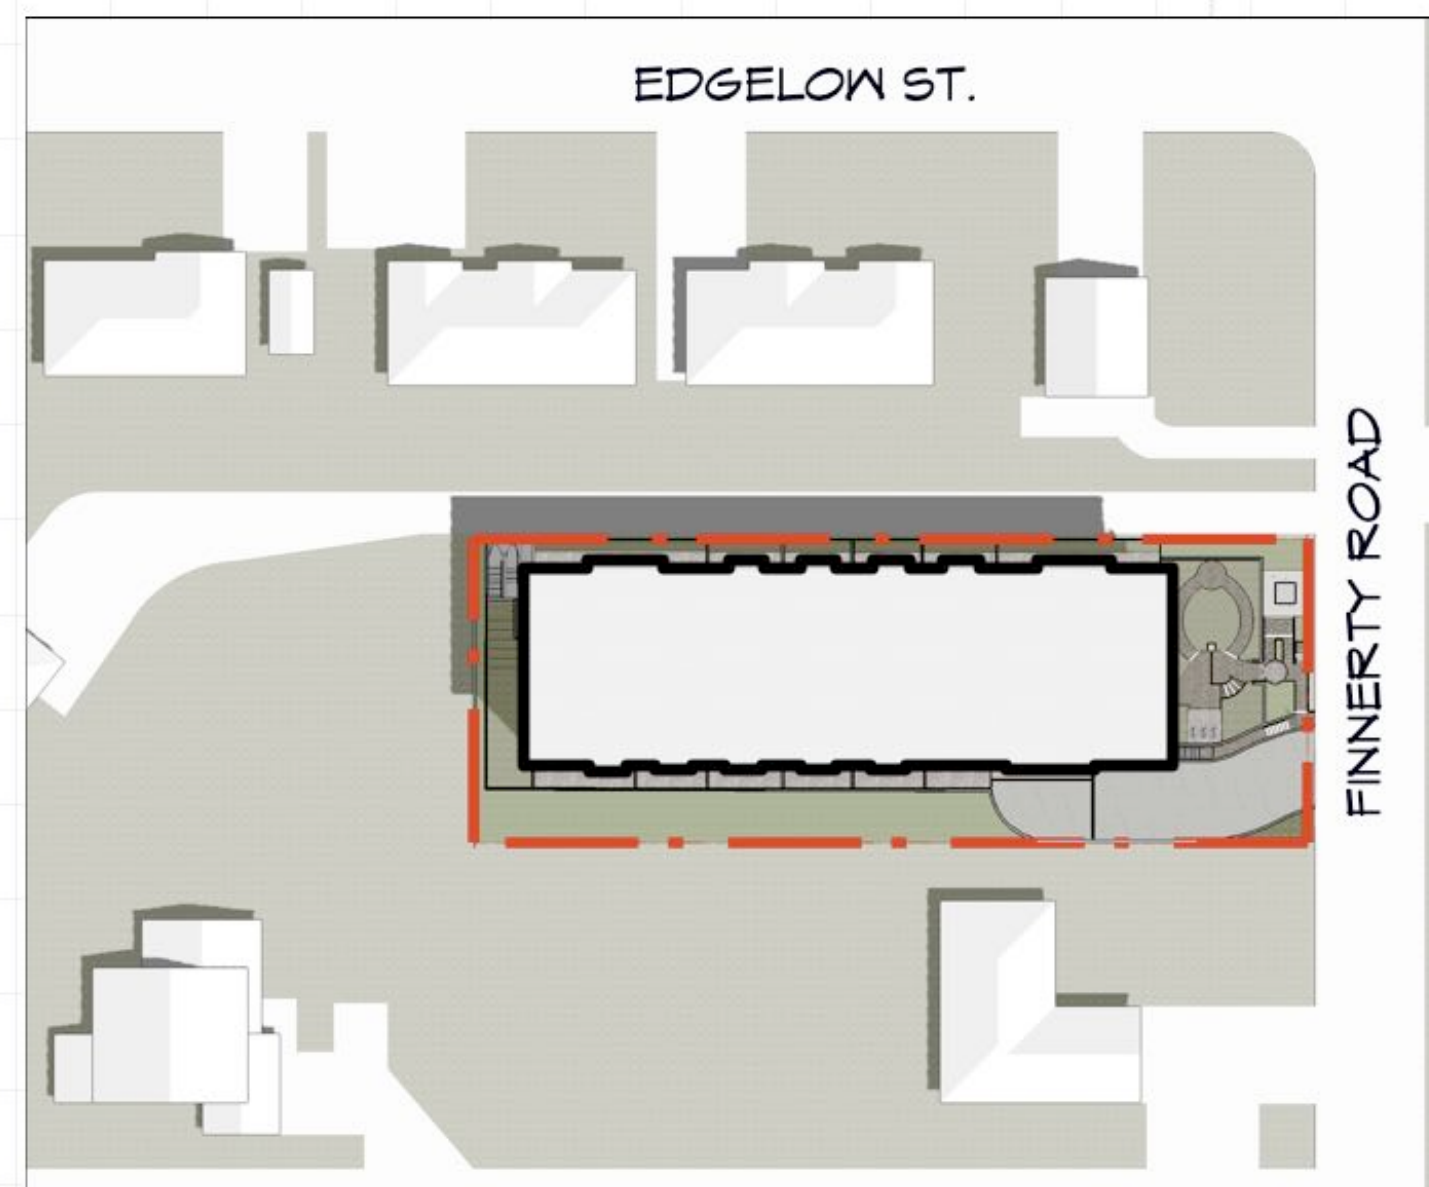

12:00 pm

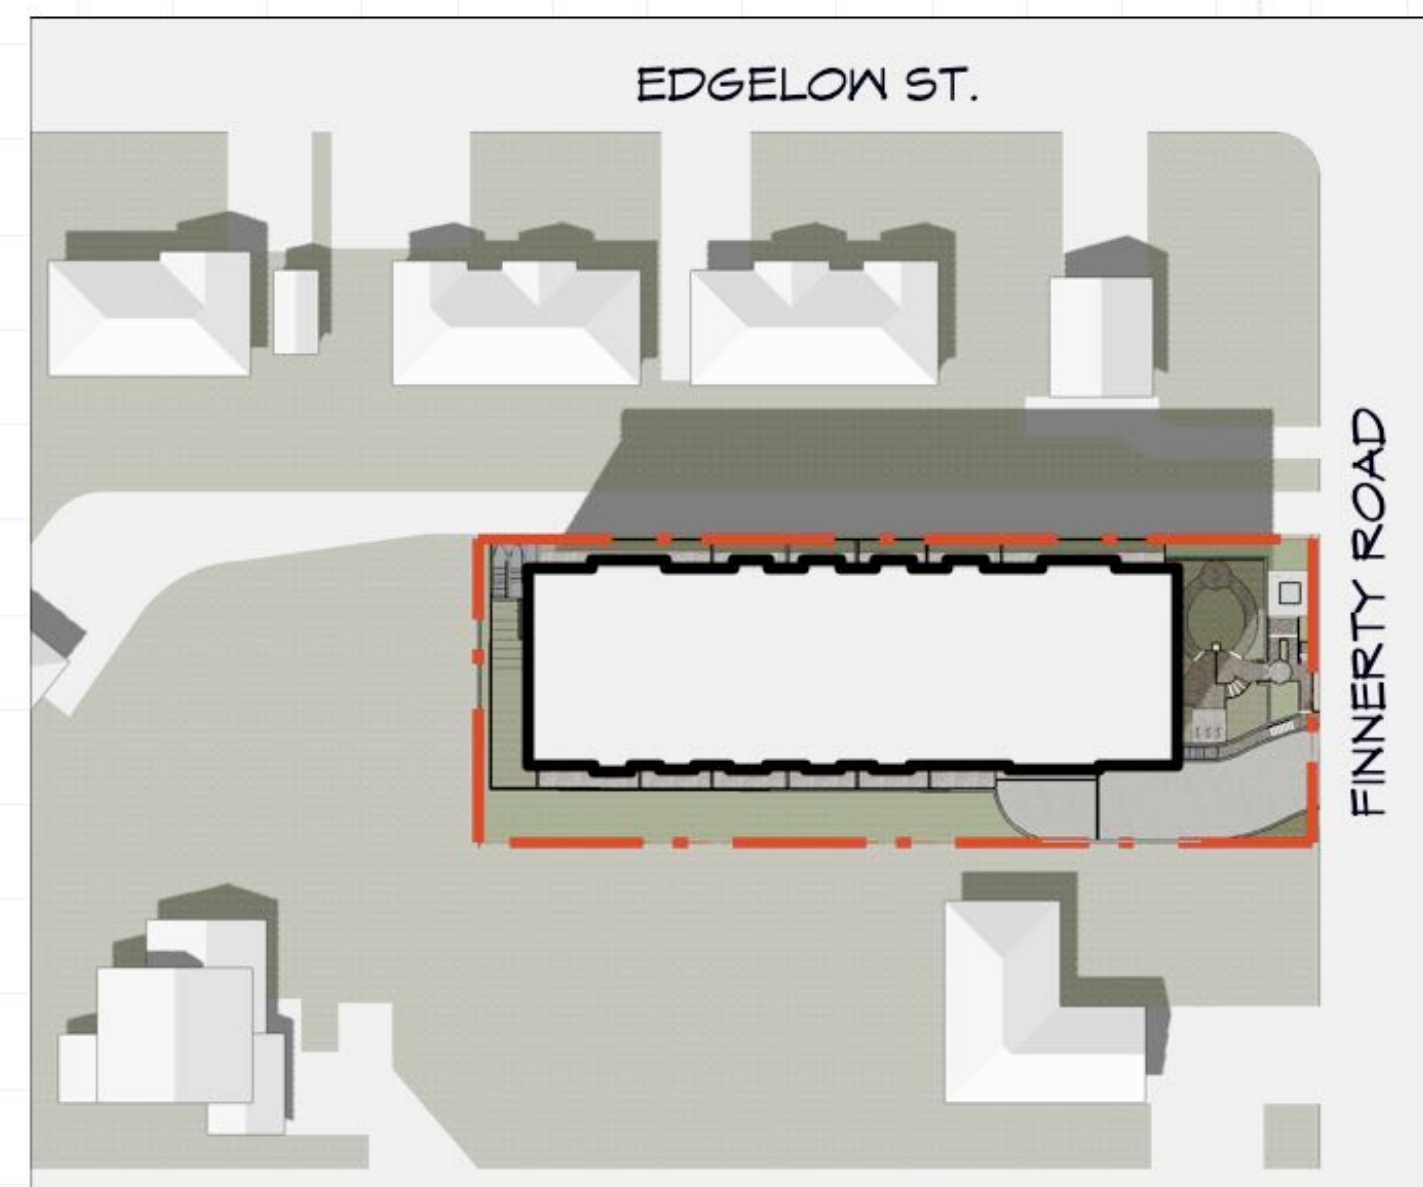

3:00 pm

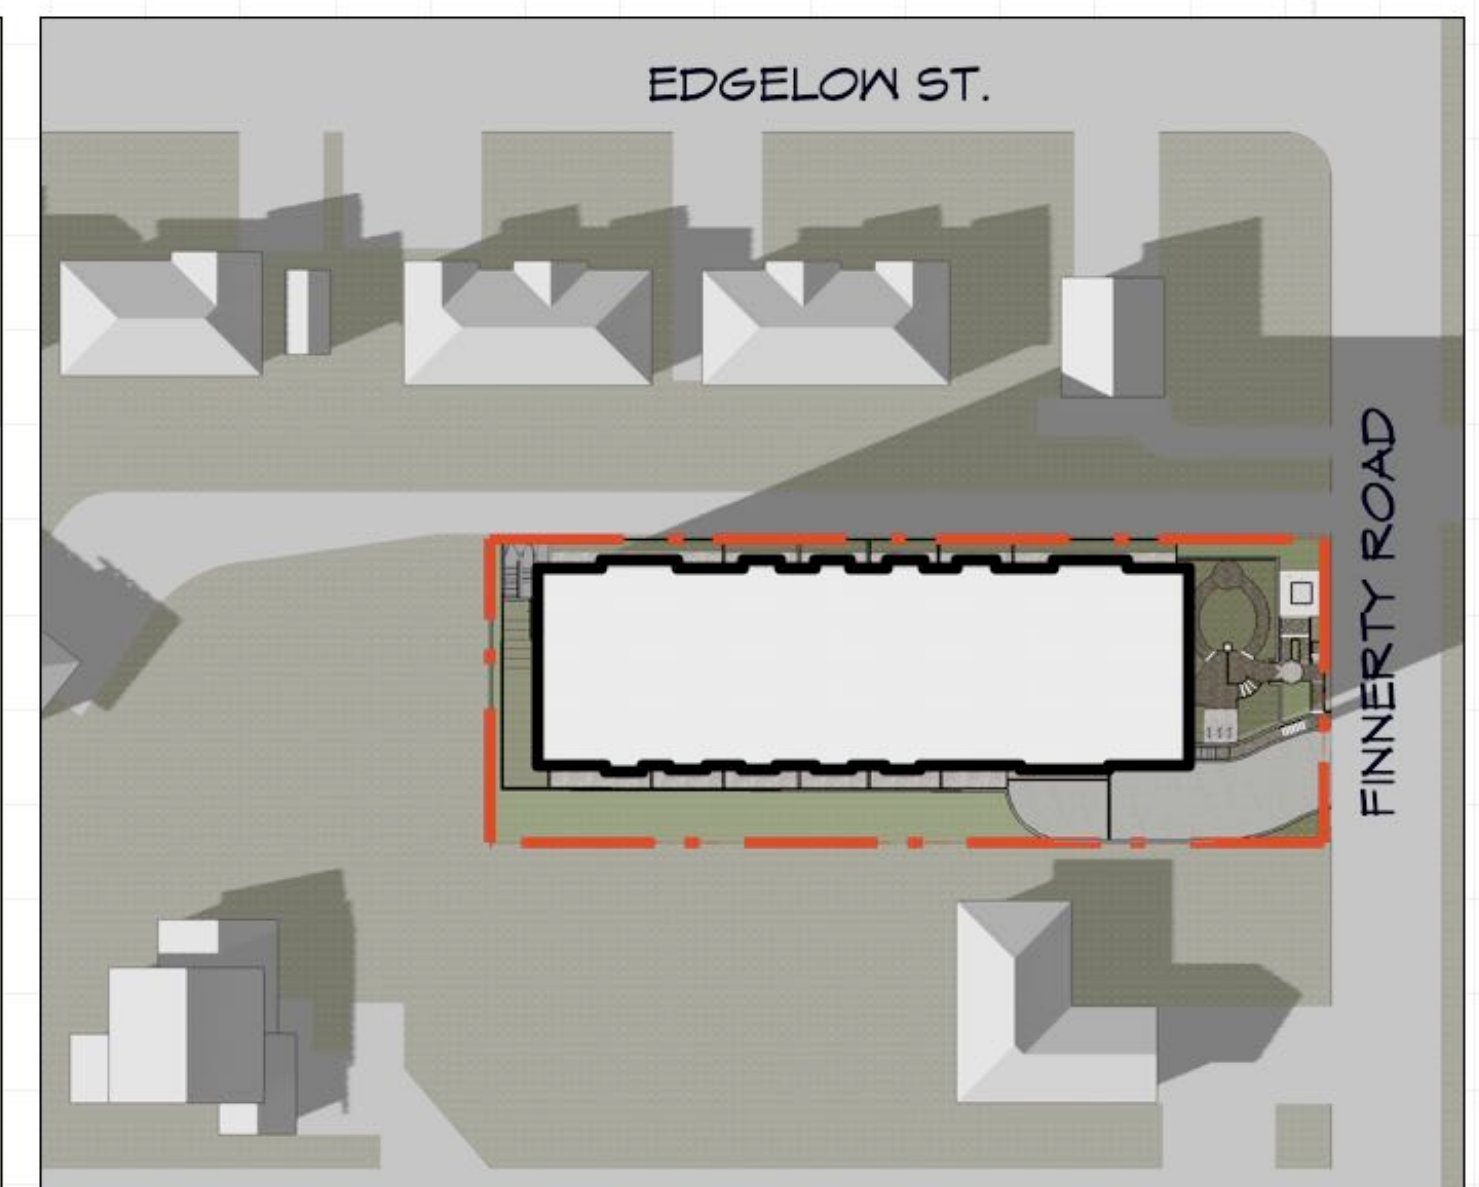

6:00 pm

SUMMER SOLSTICE

JUNE 21st

RECEIVED
MARCH 10 2026
PLANNING DEPT.
DISTRICT OF SAANICH

Michael Jon Moody Principal Architect AIBC, MRAC, LEED A.P.[®] MJM Architect Inc. #301, 531 Yates Street, Victoria, BC V8W 1K7 p: 778.966.3013 e: info@mjmarcitect.ca	PROJECT NAME 6 Storey Apartment Development 3880 Finnerty Road, Saanich, BC		PROJECT NO. 2425	
	DRAWN BY MJM	SCALE AS NOTED	DATE 2026-03-06	DRAWING NO. SK-5.3