
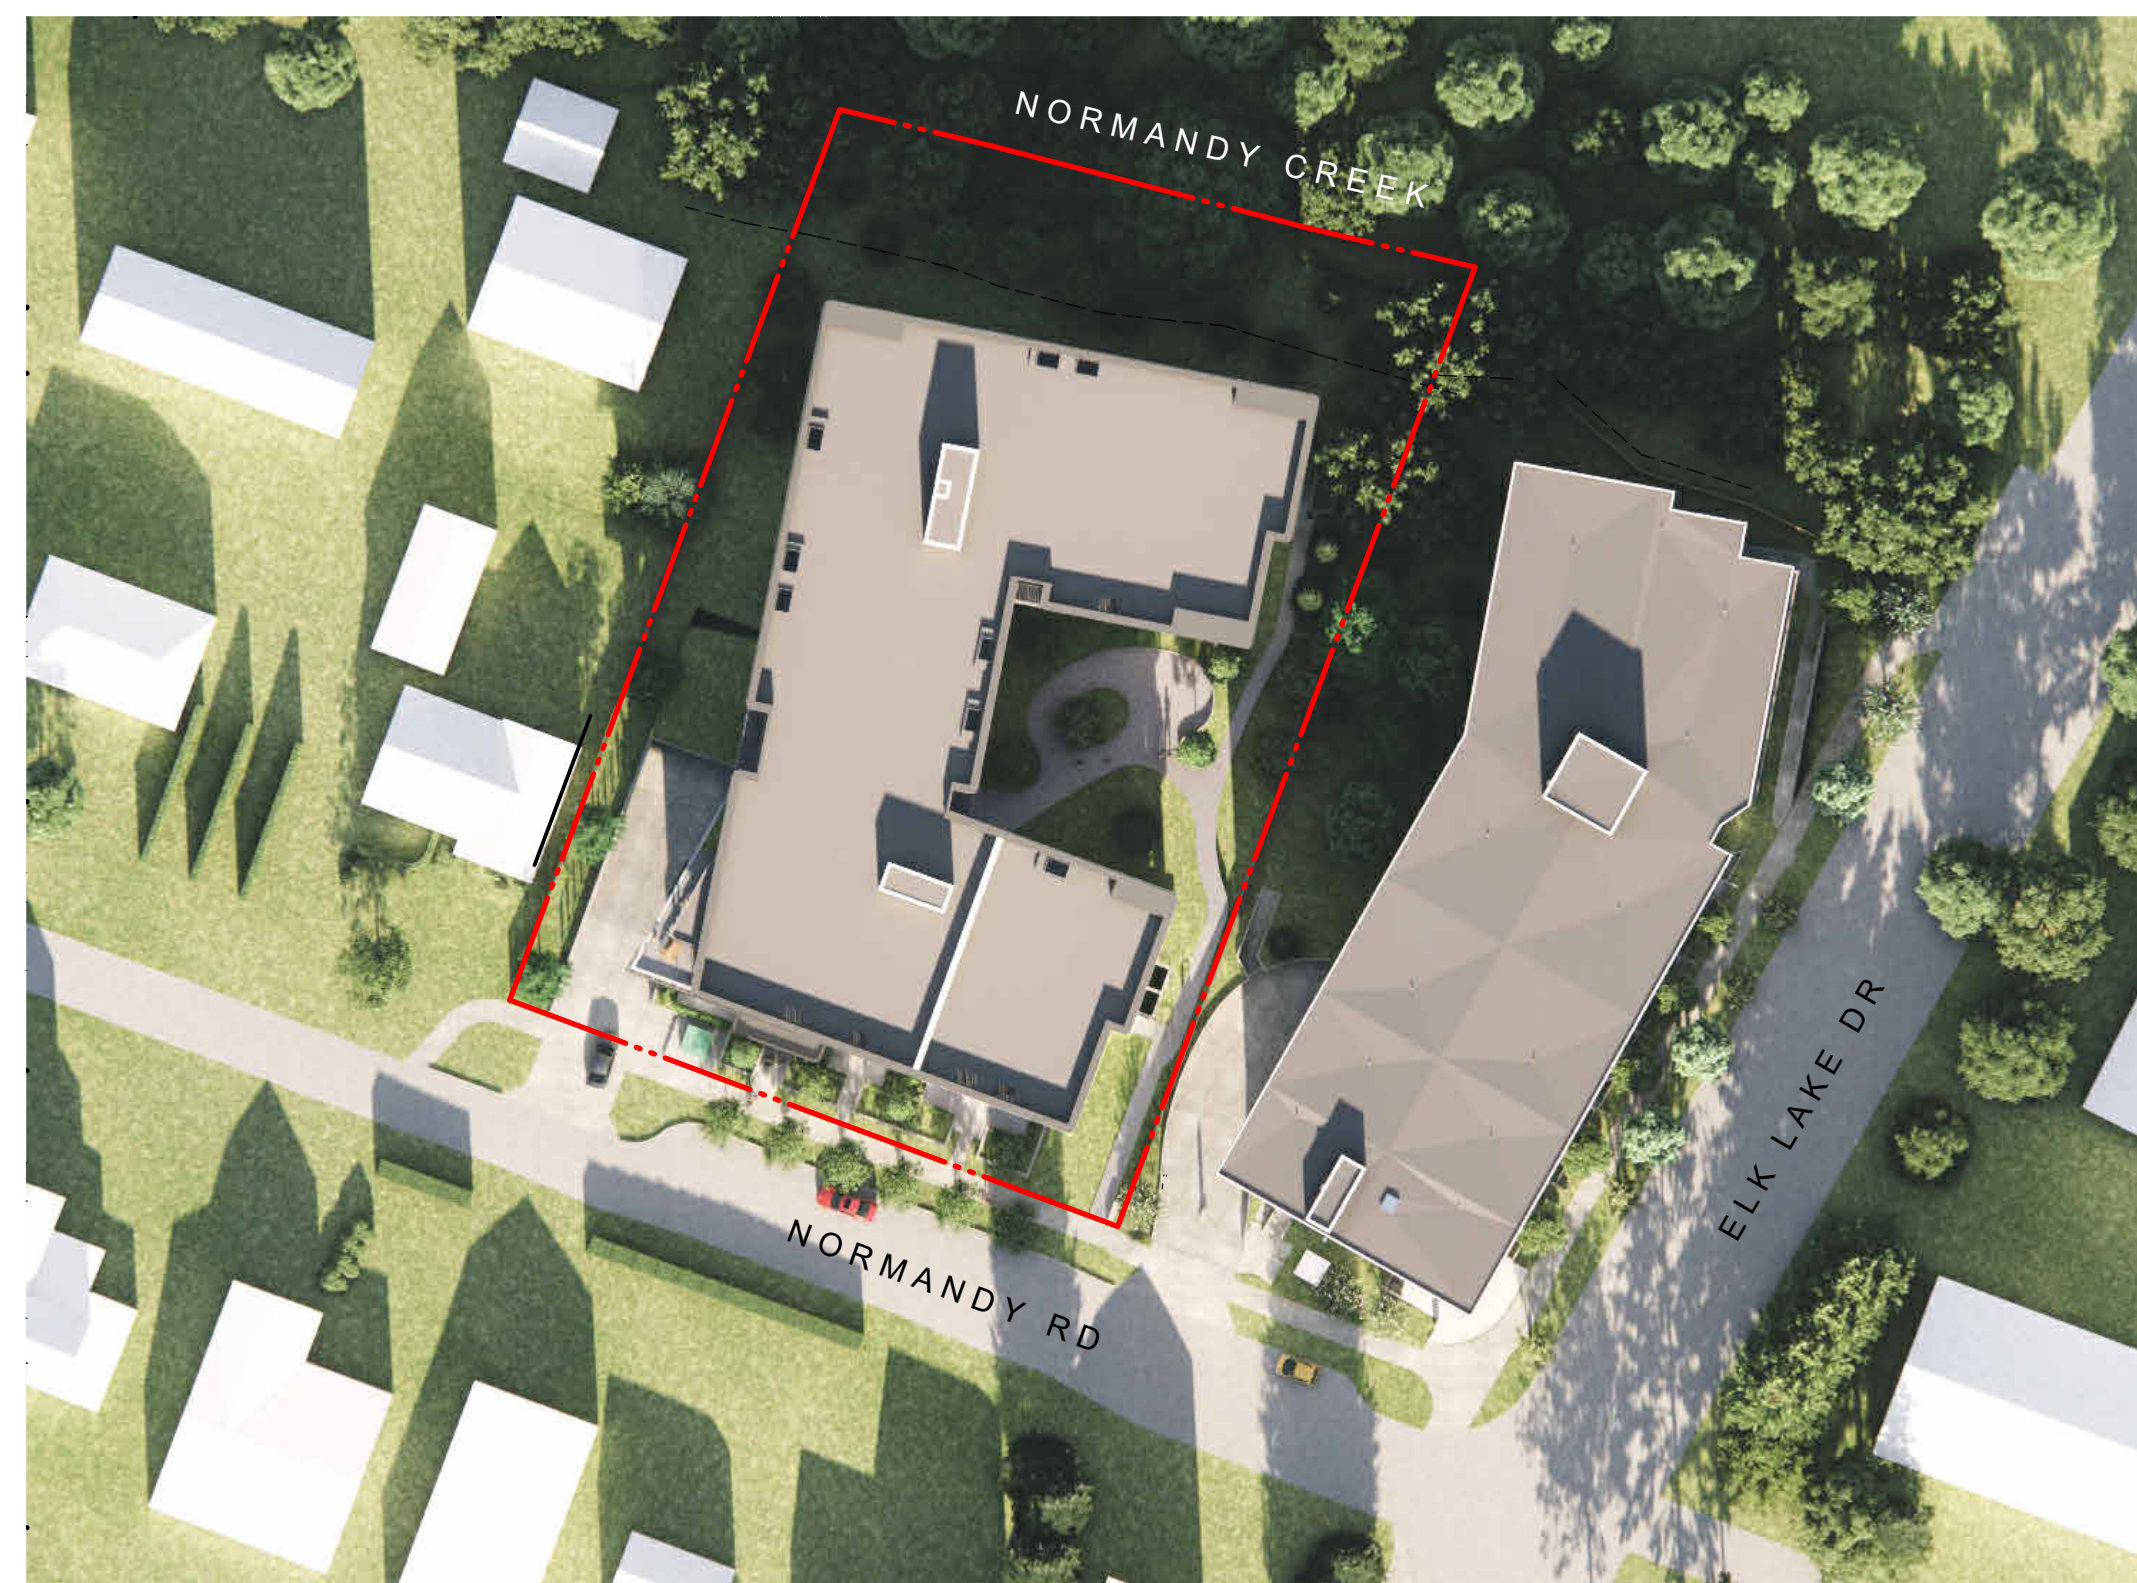
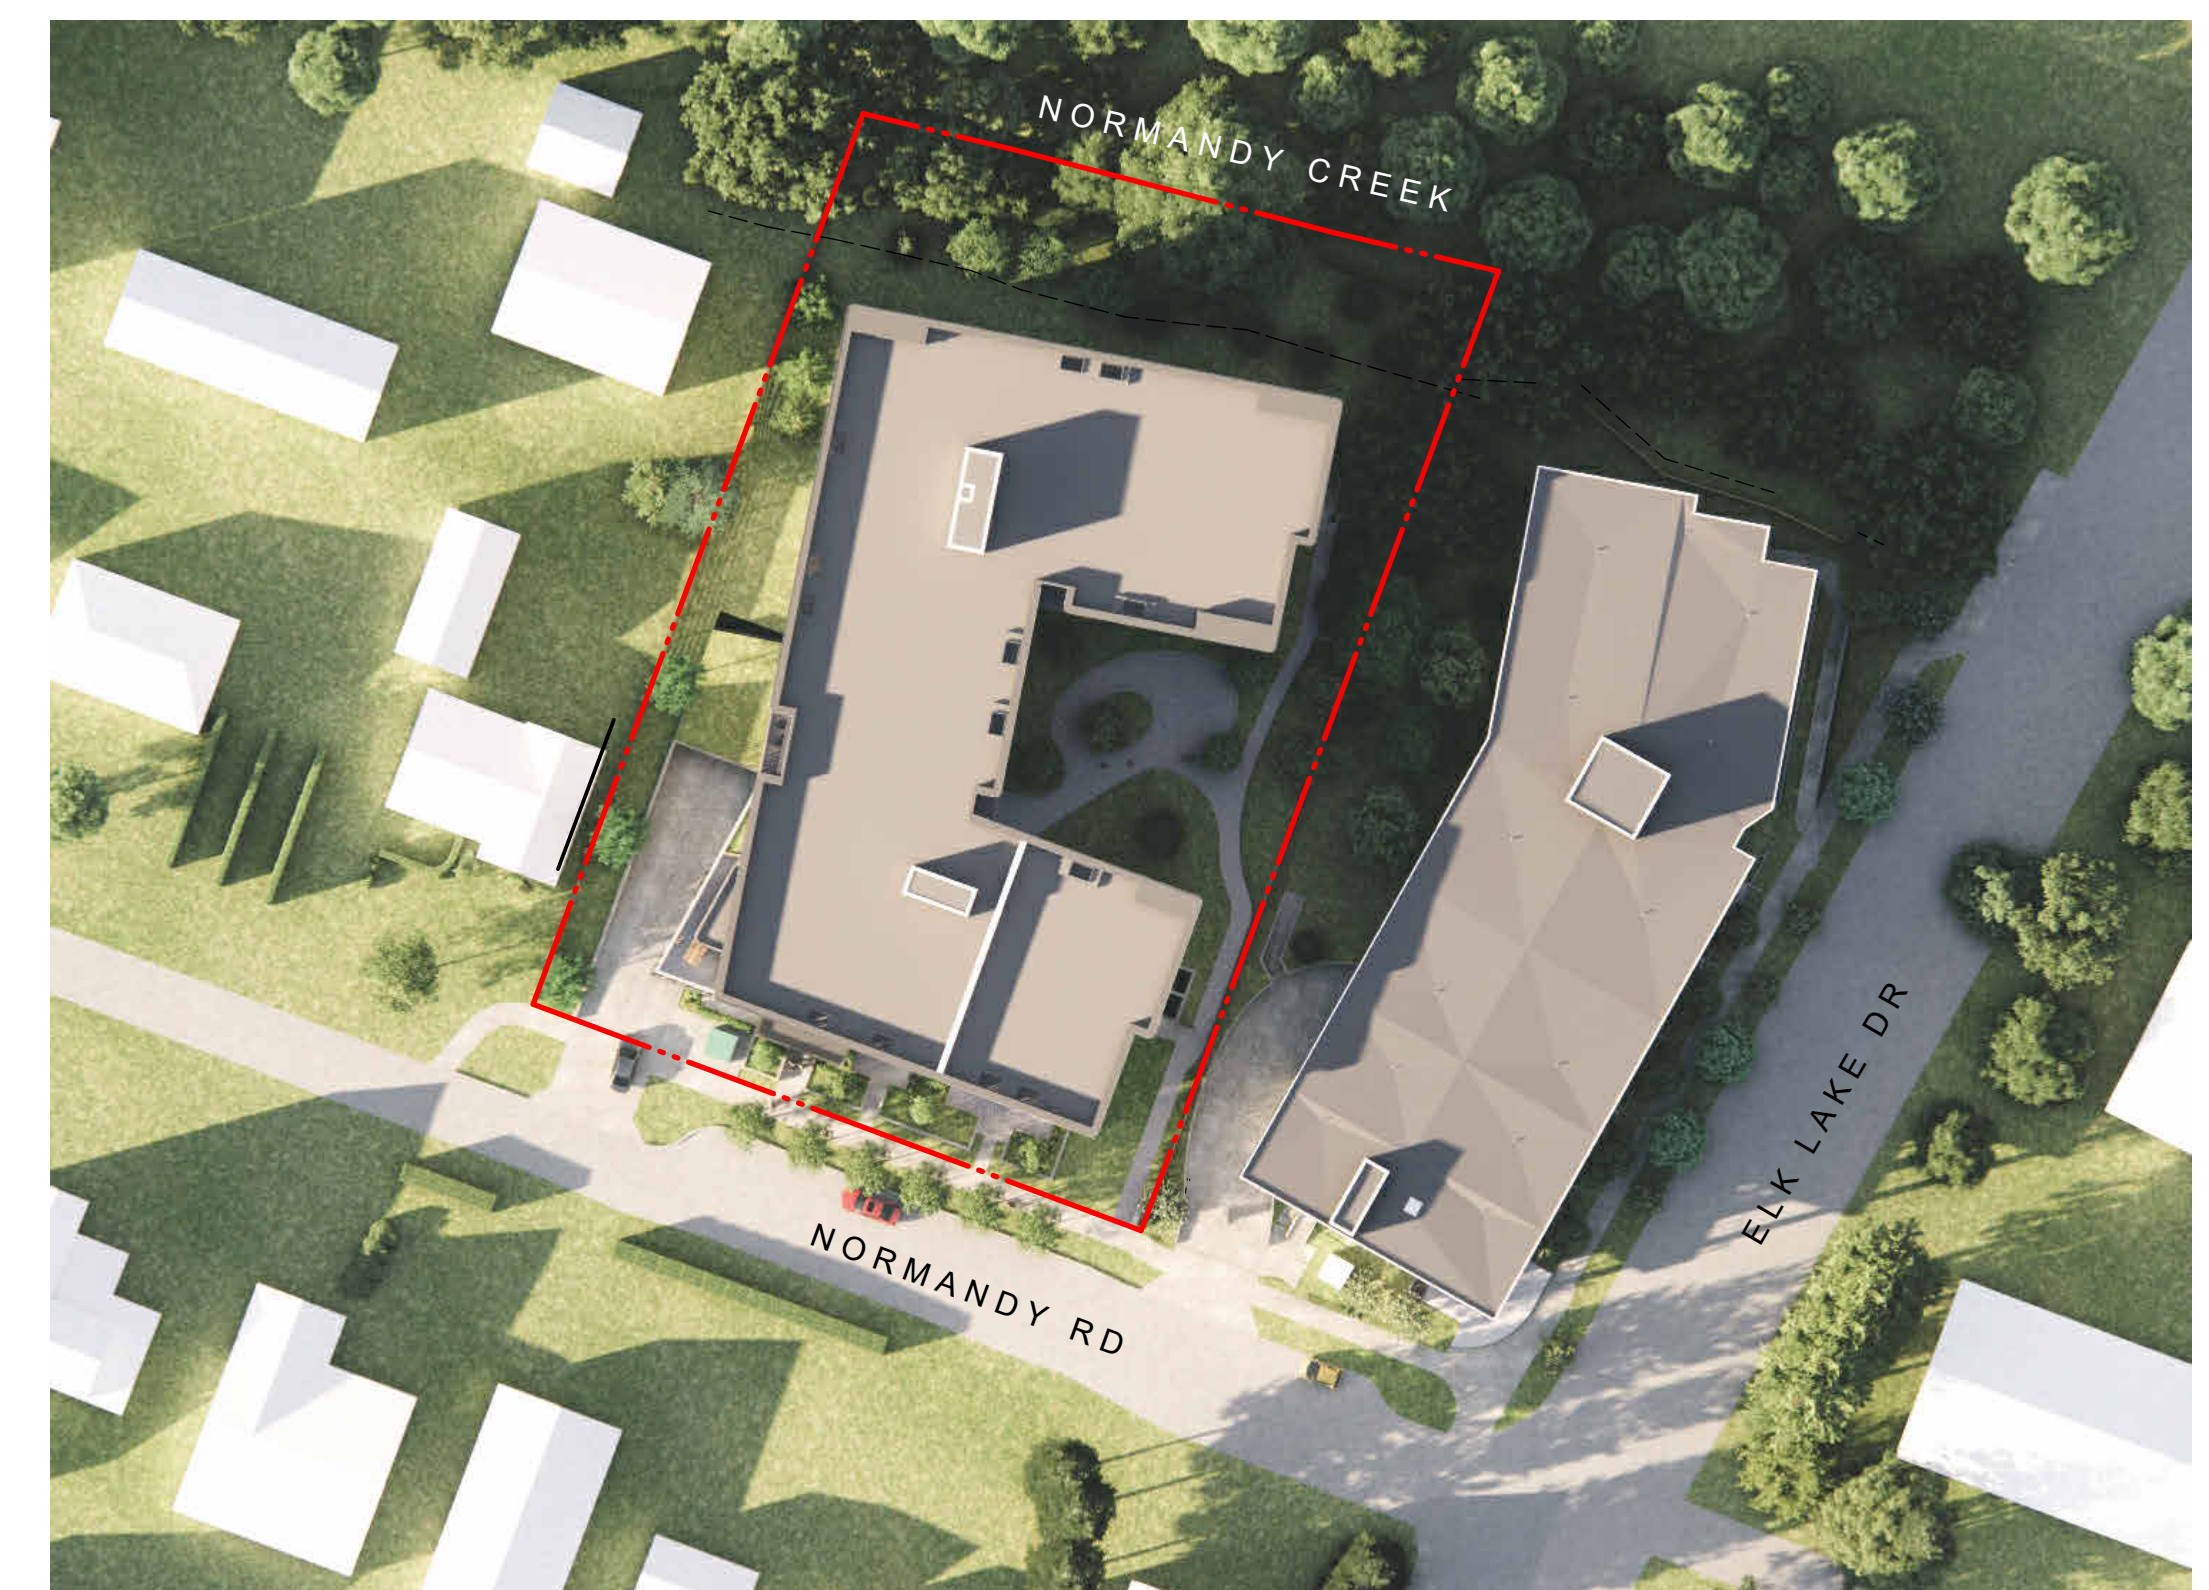
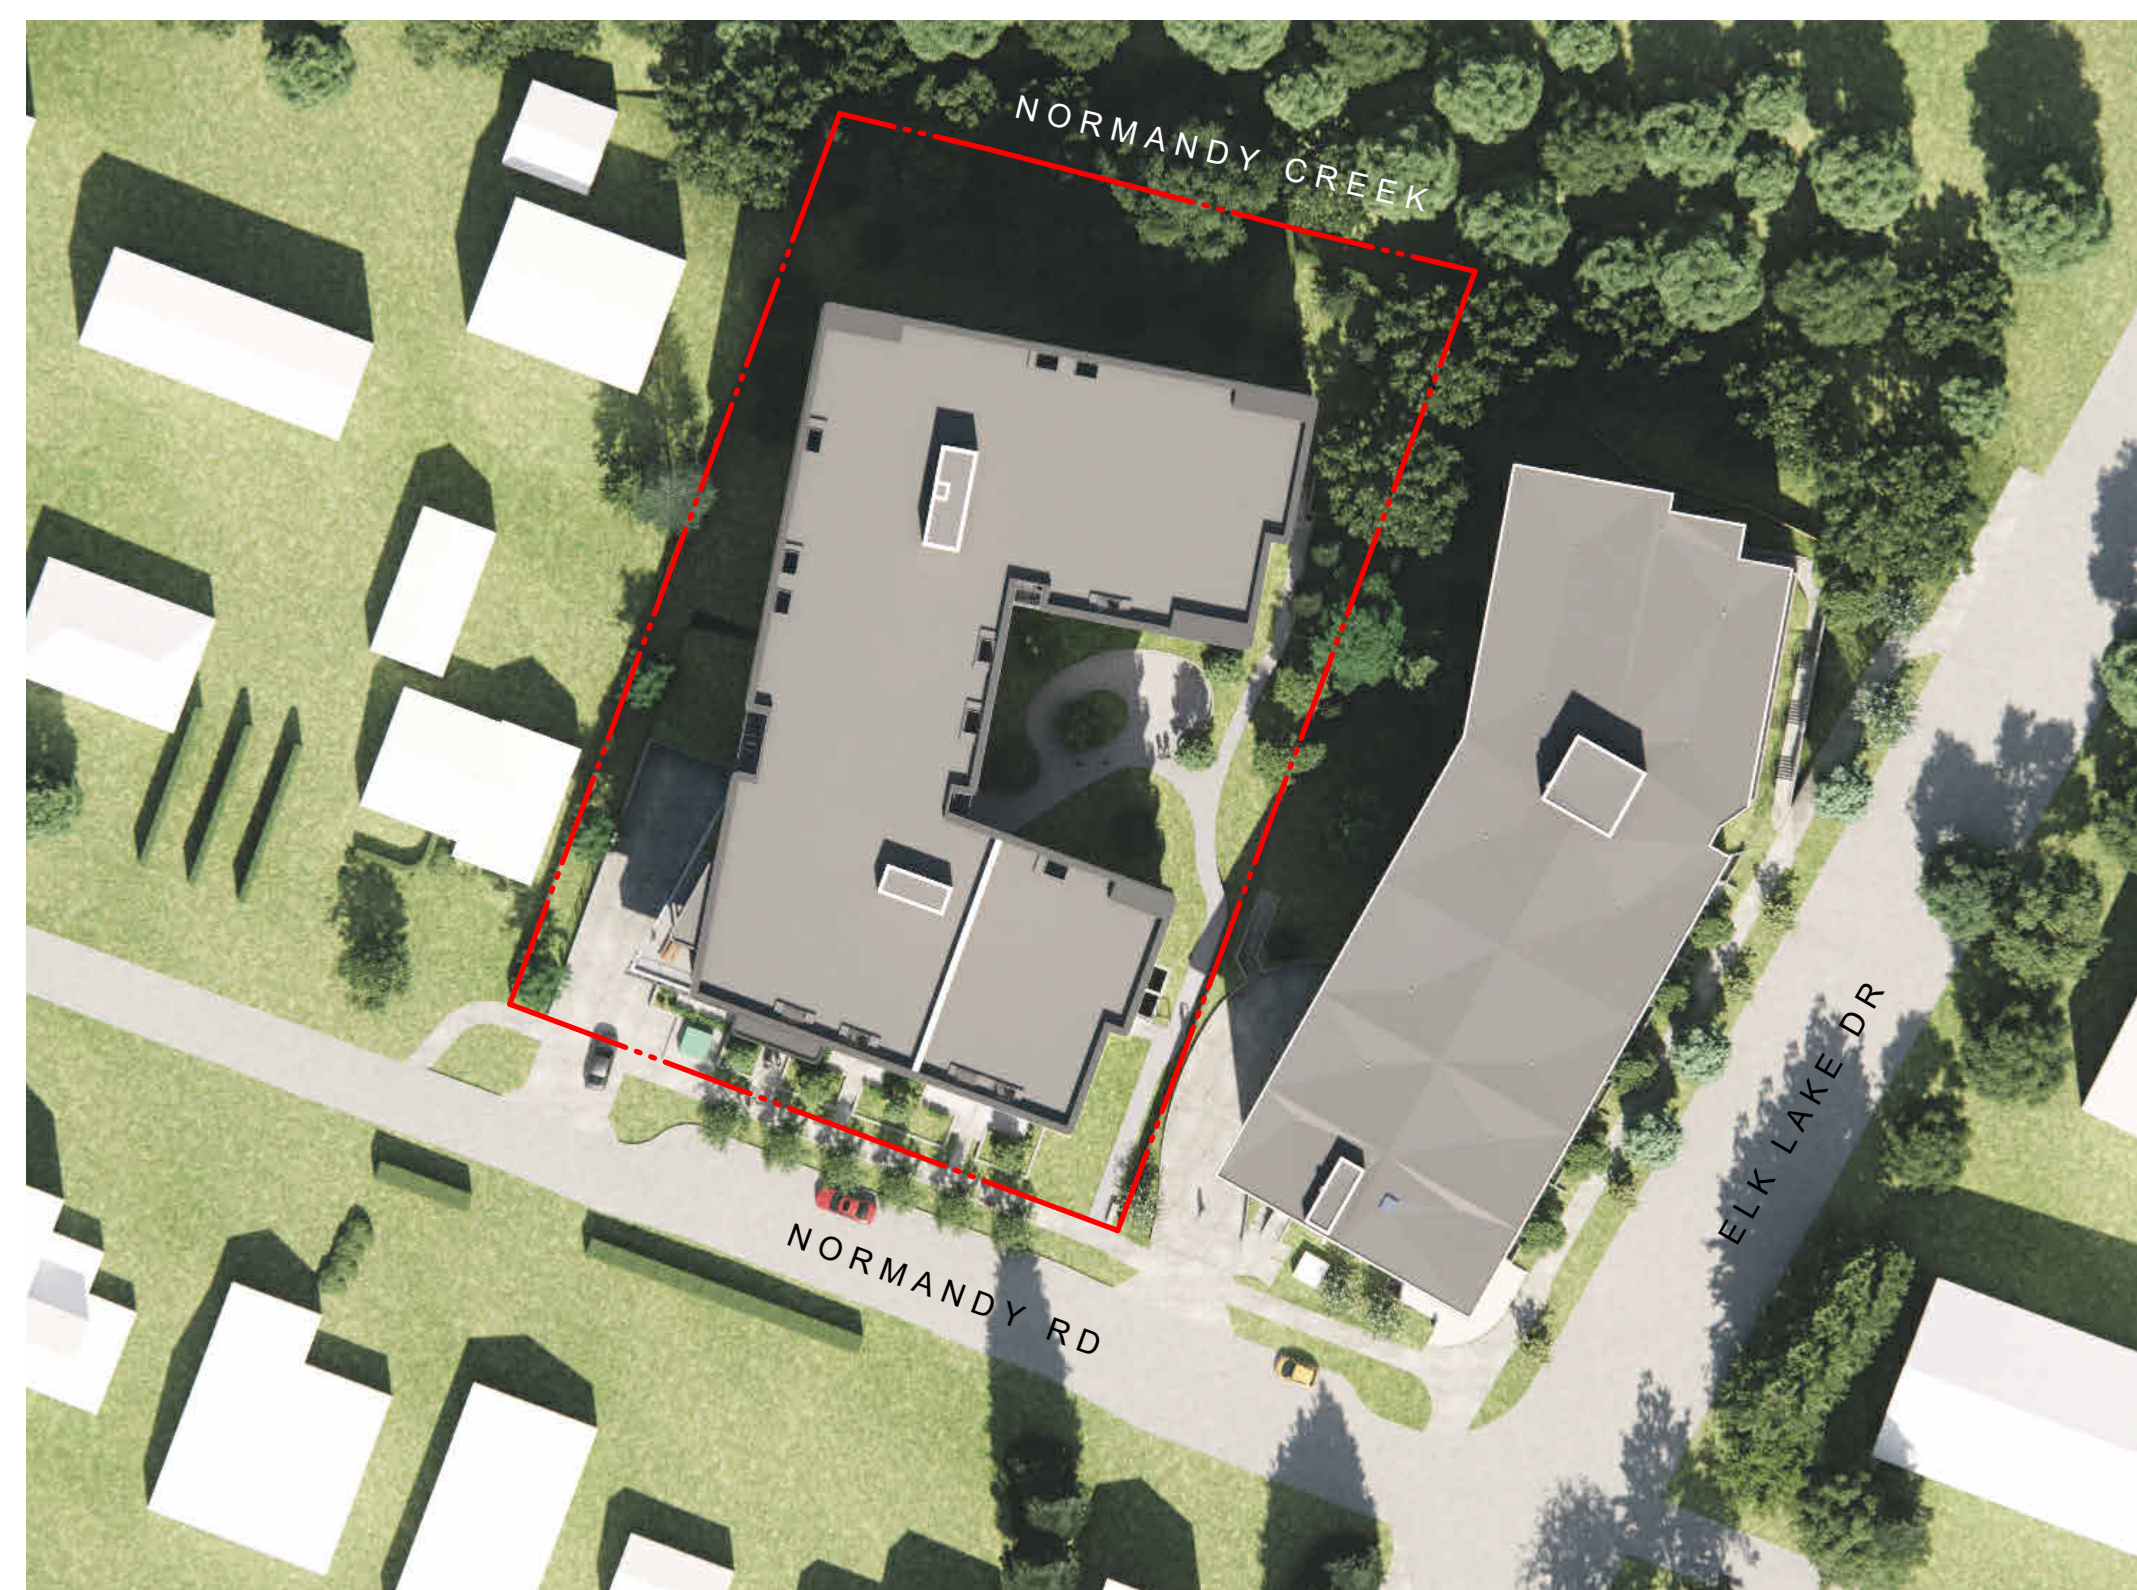
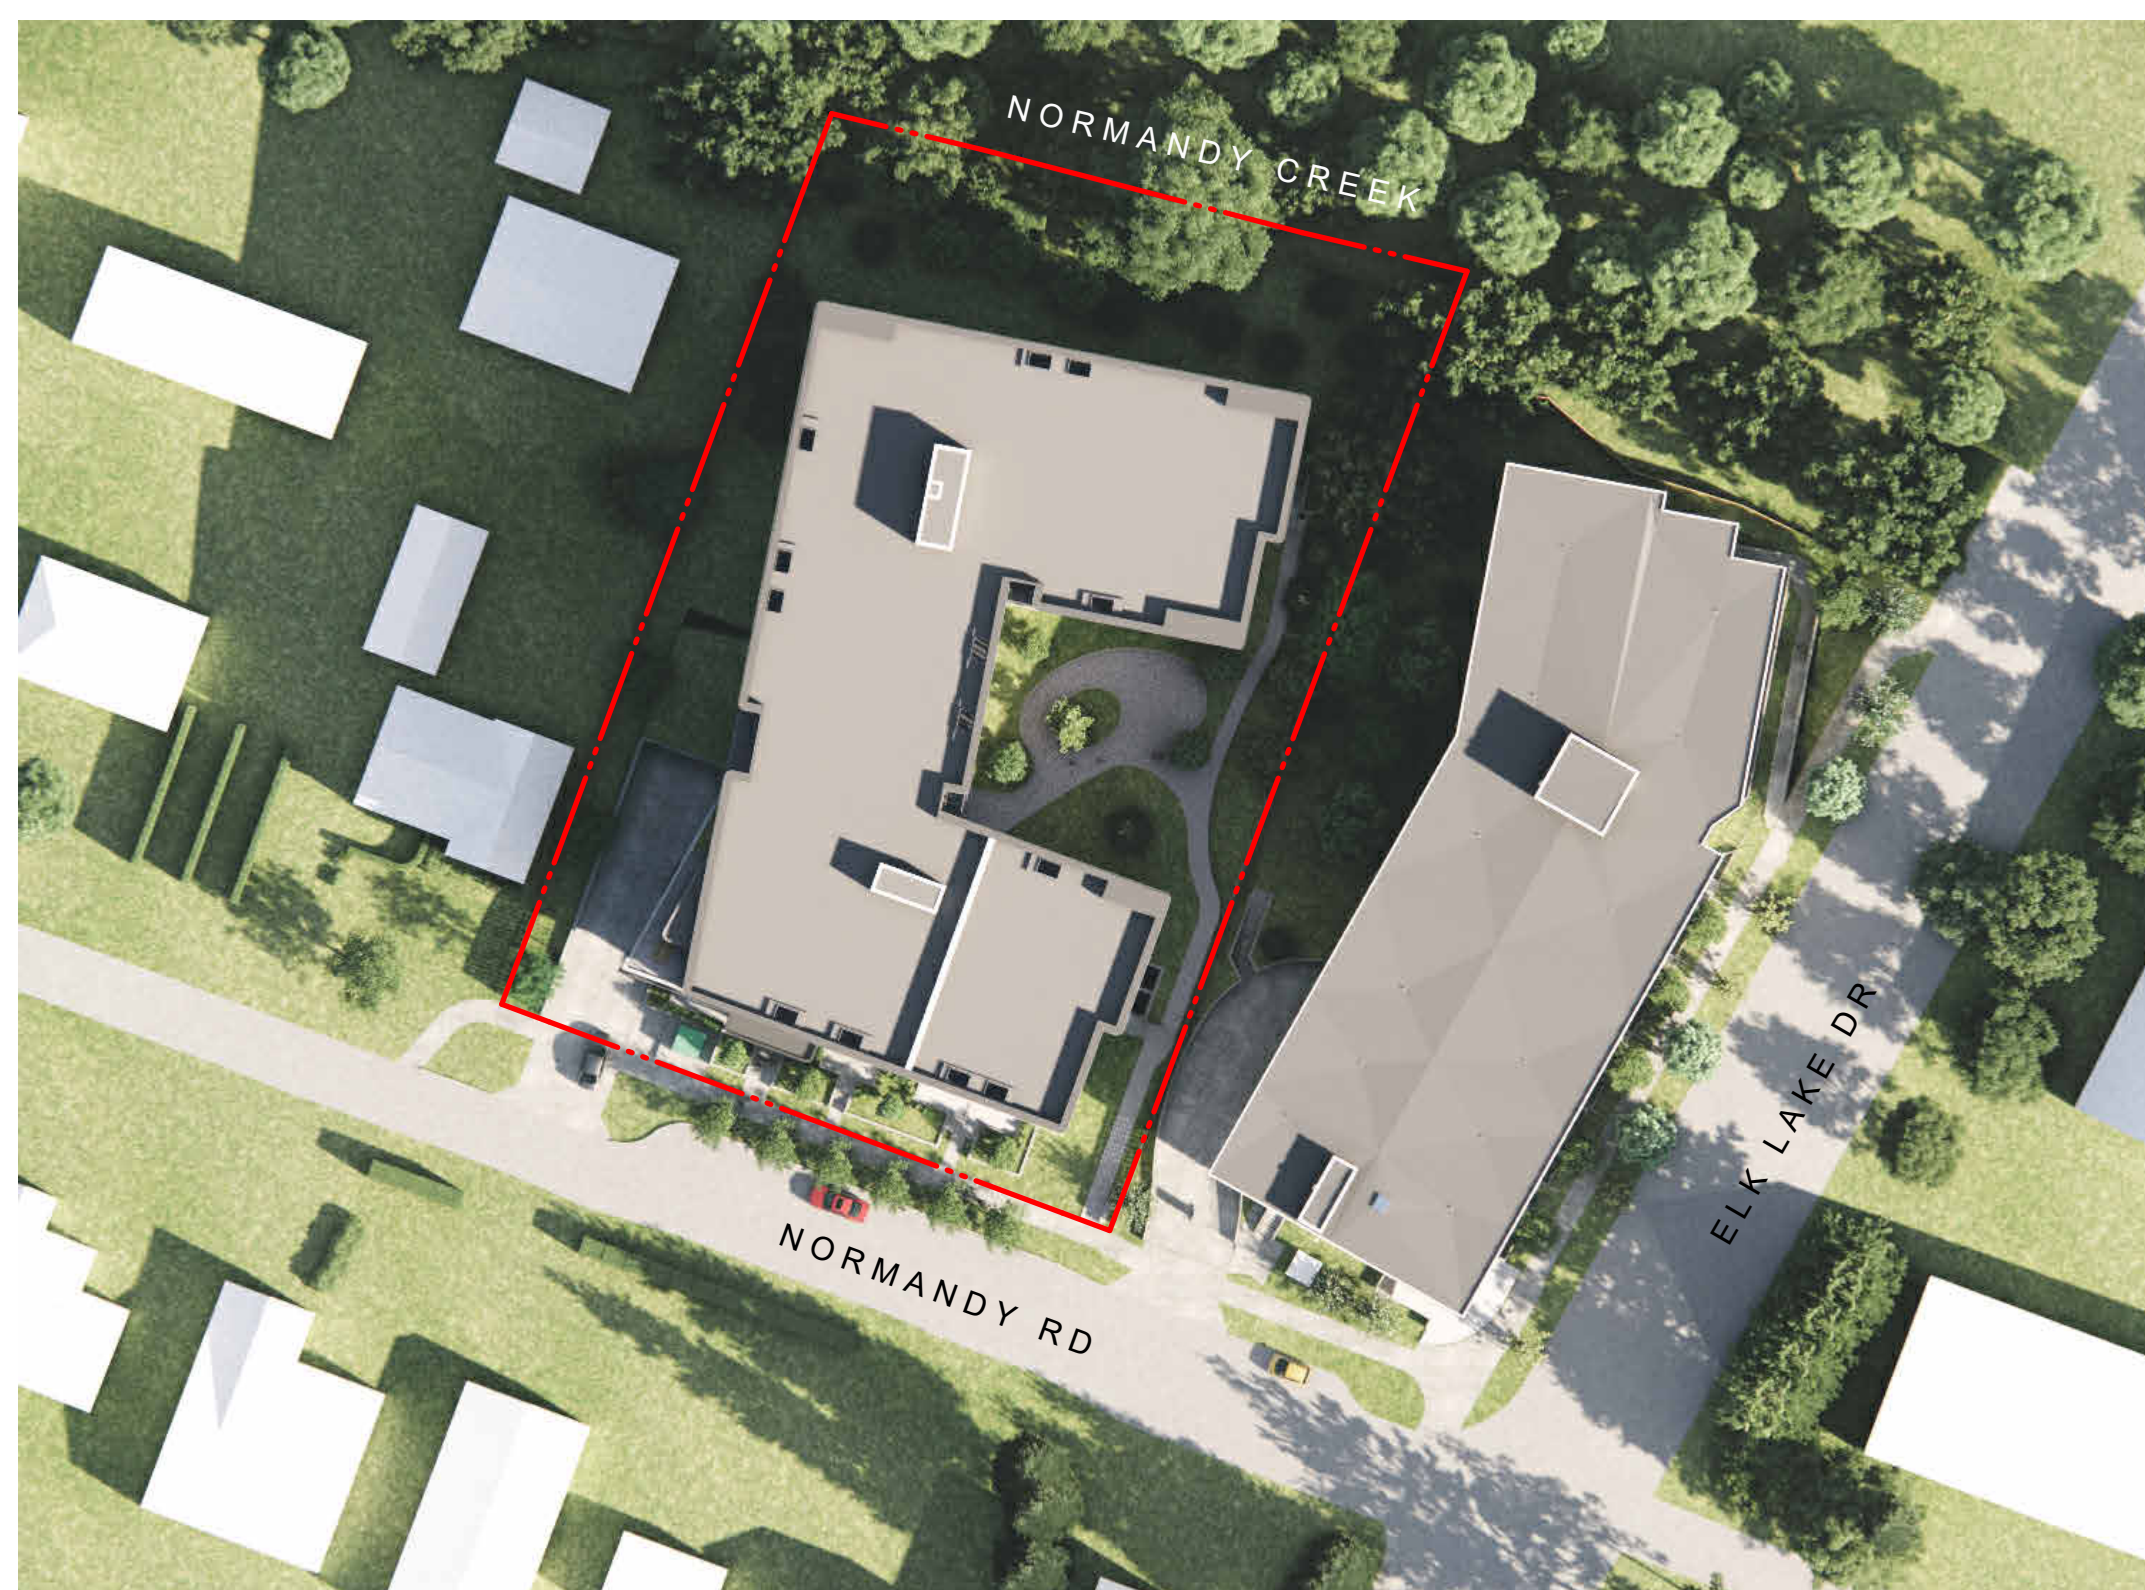
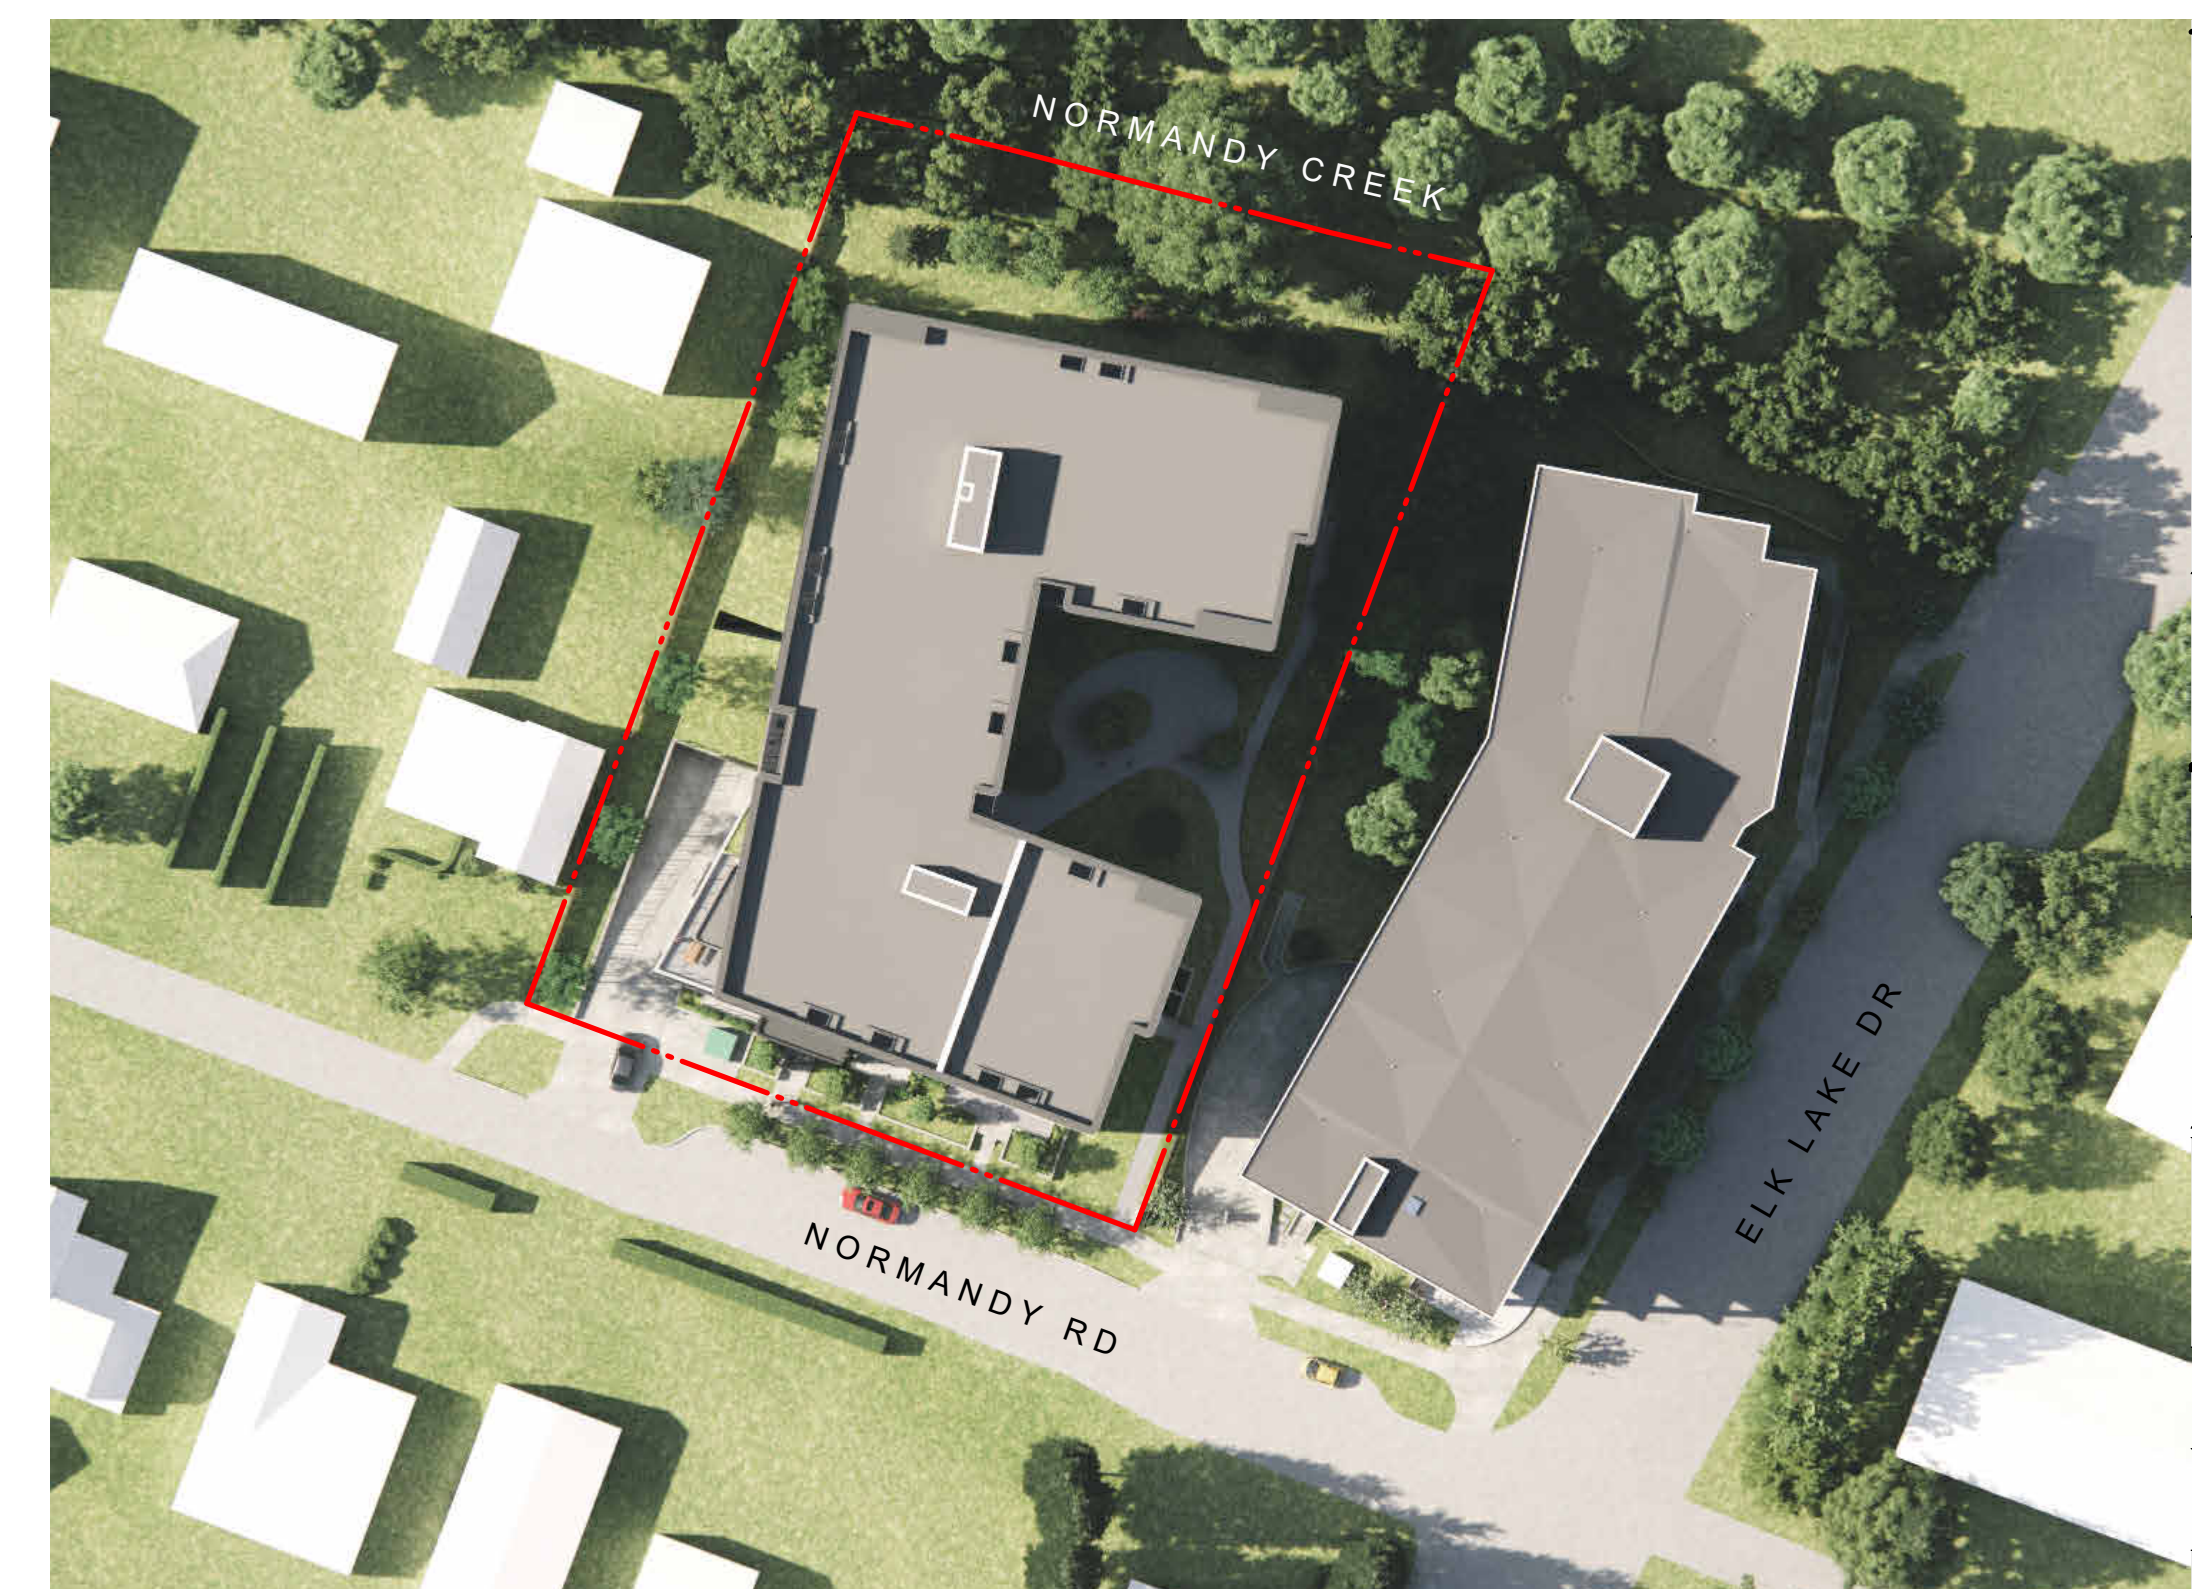
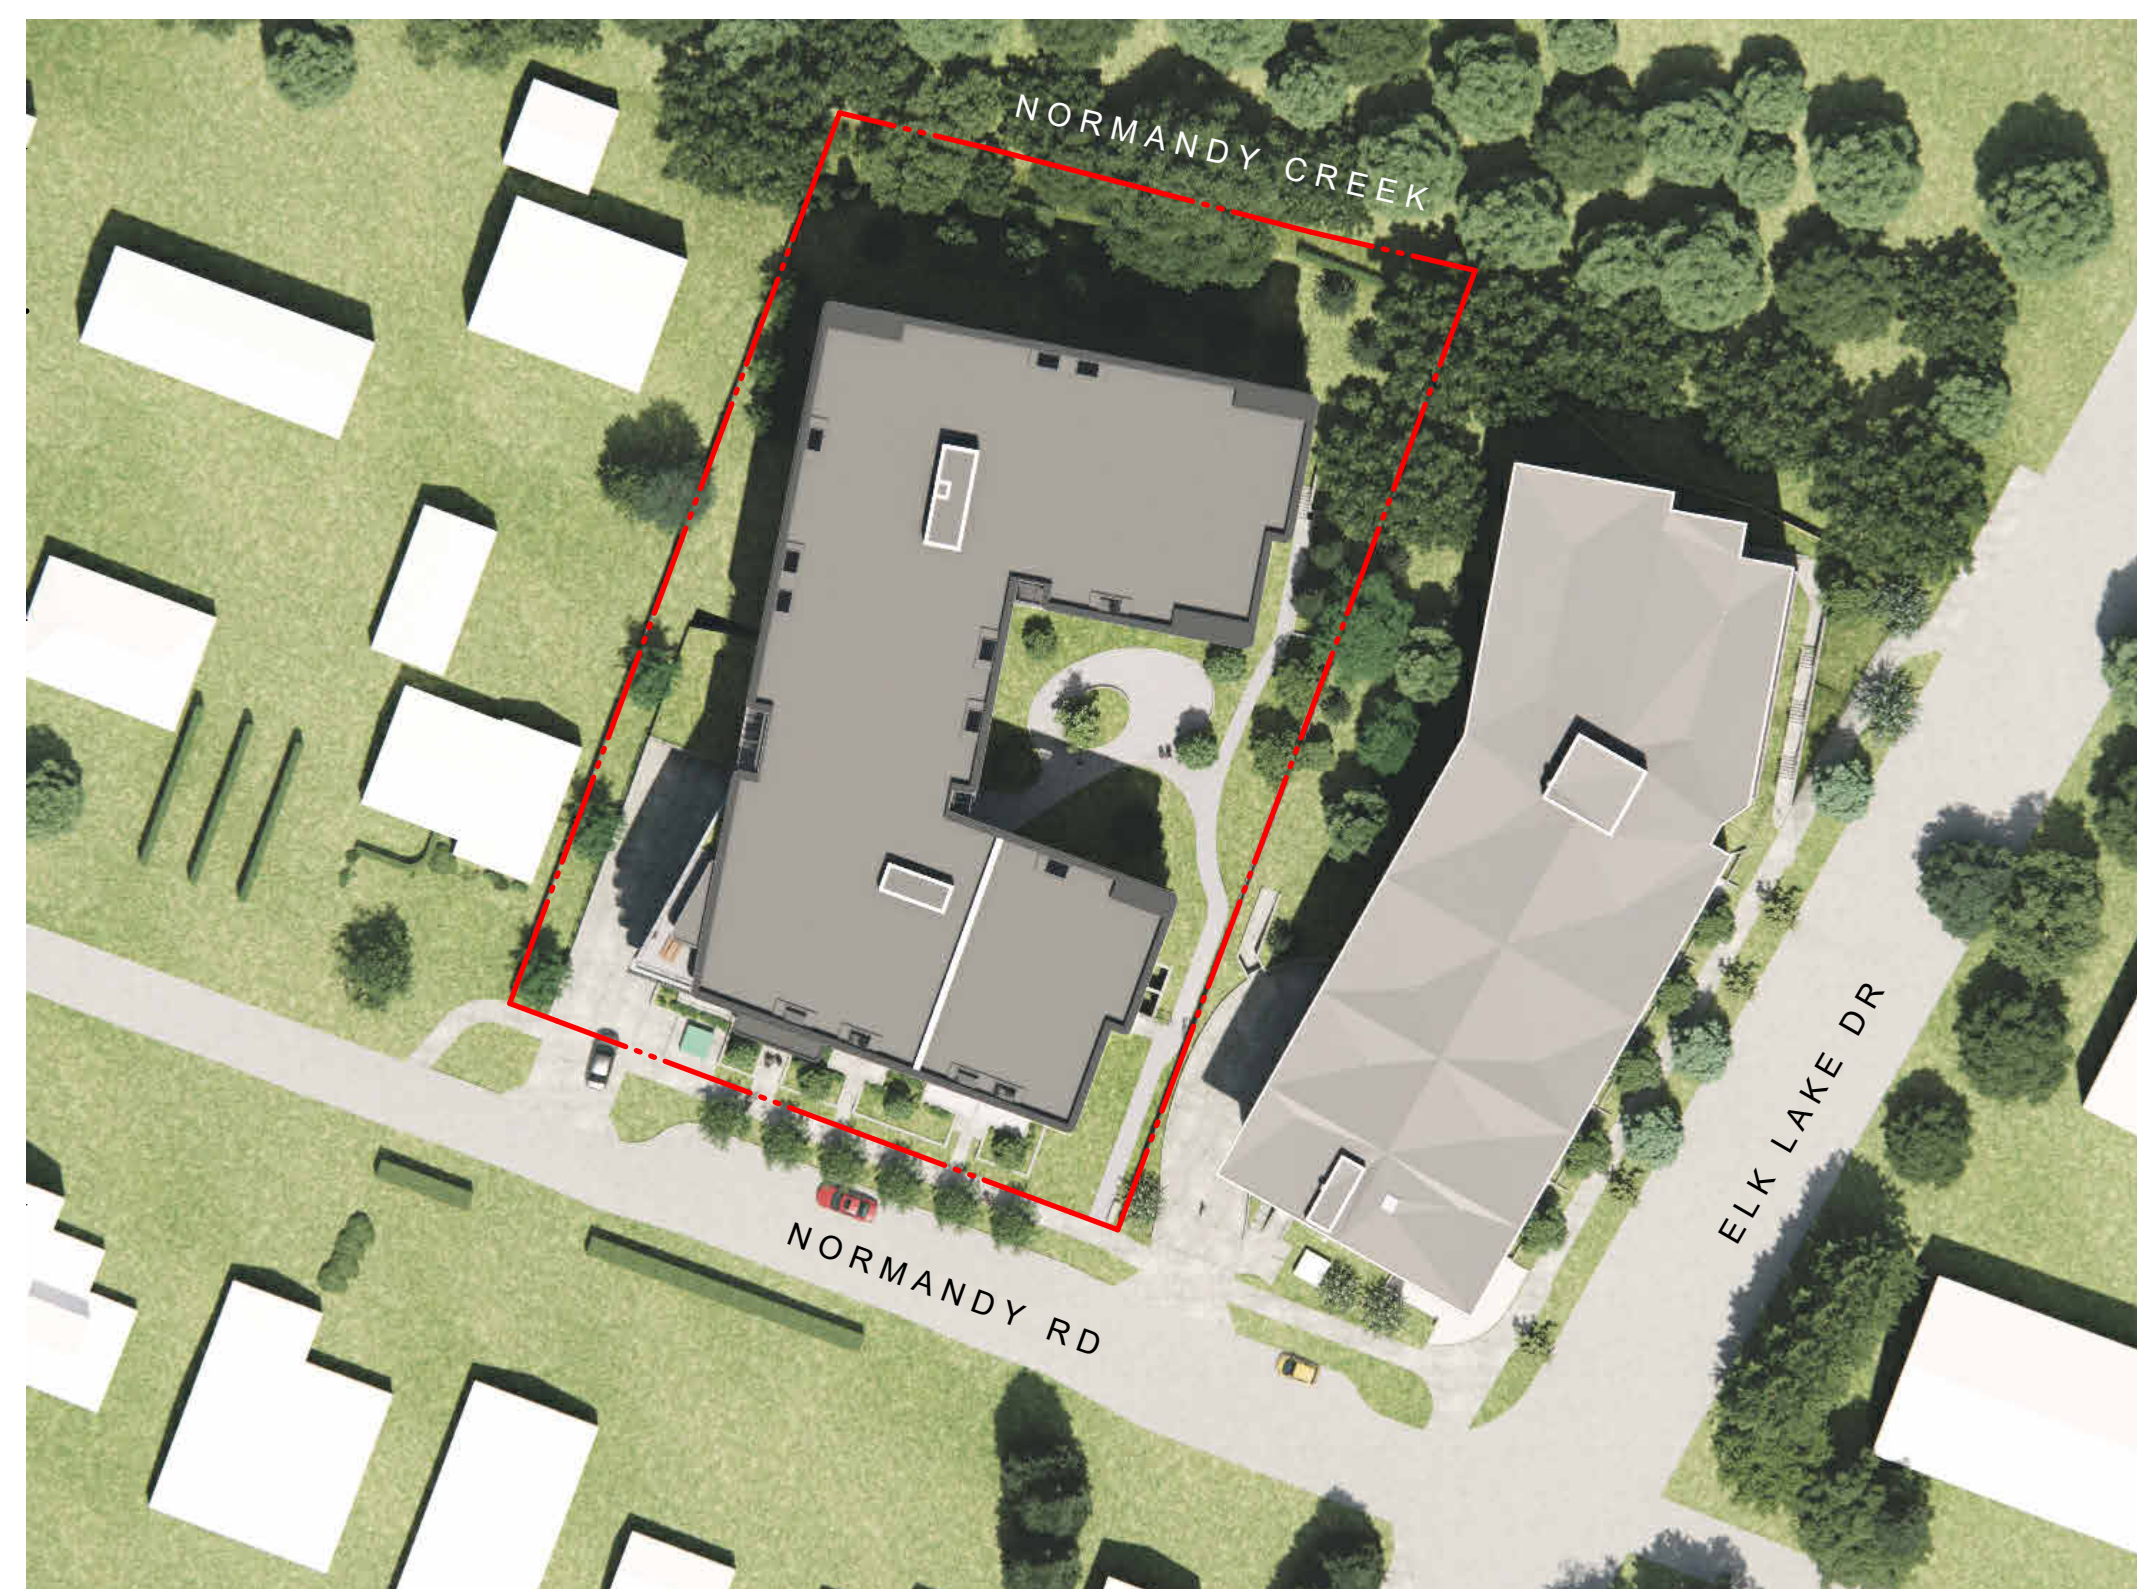


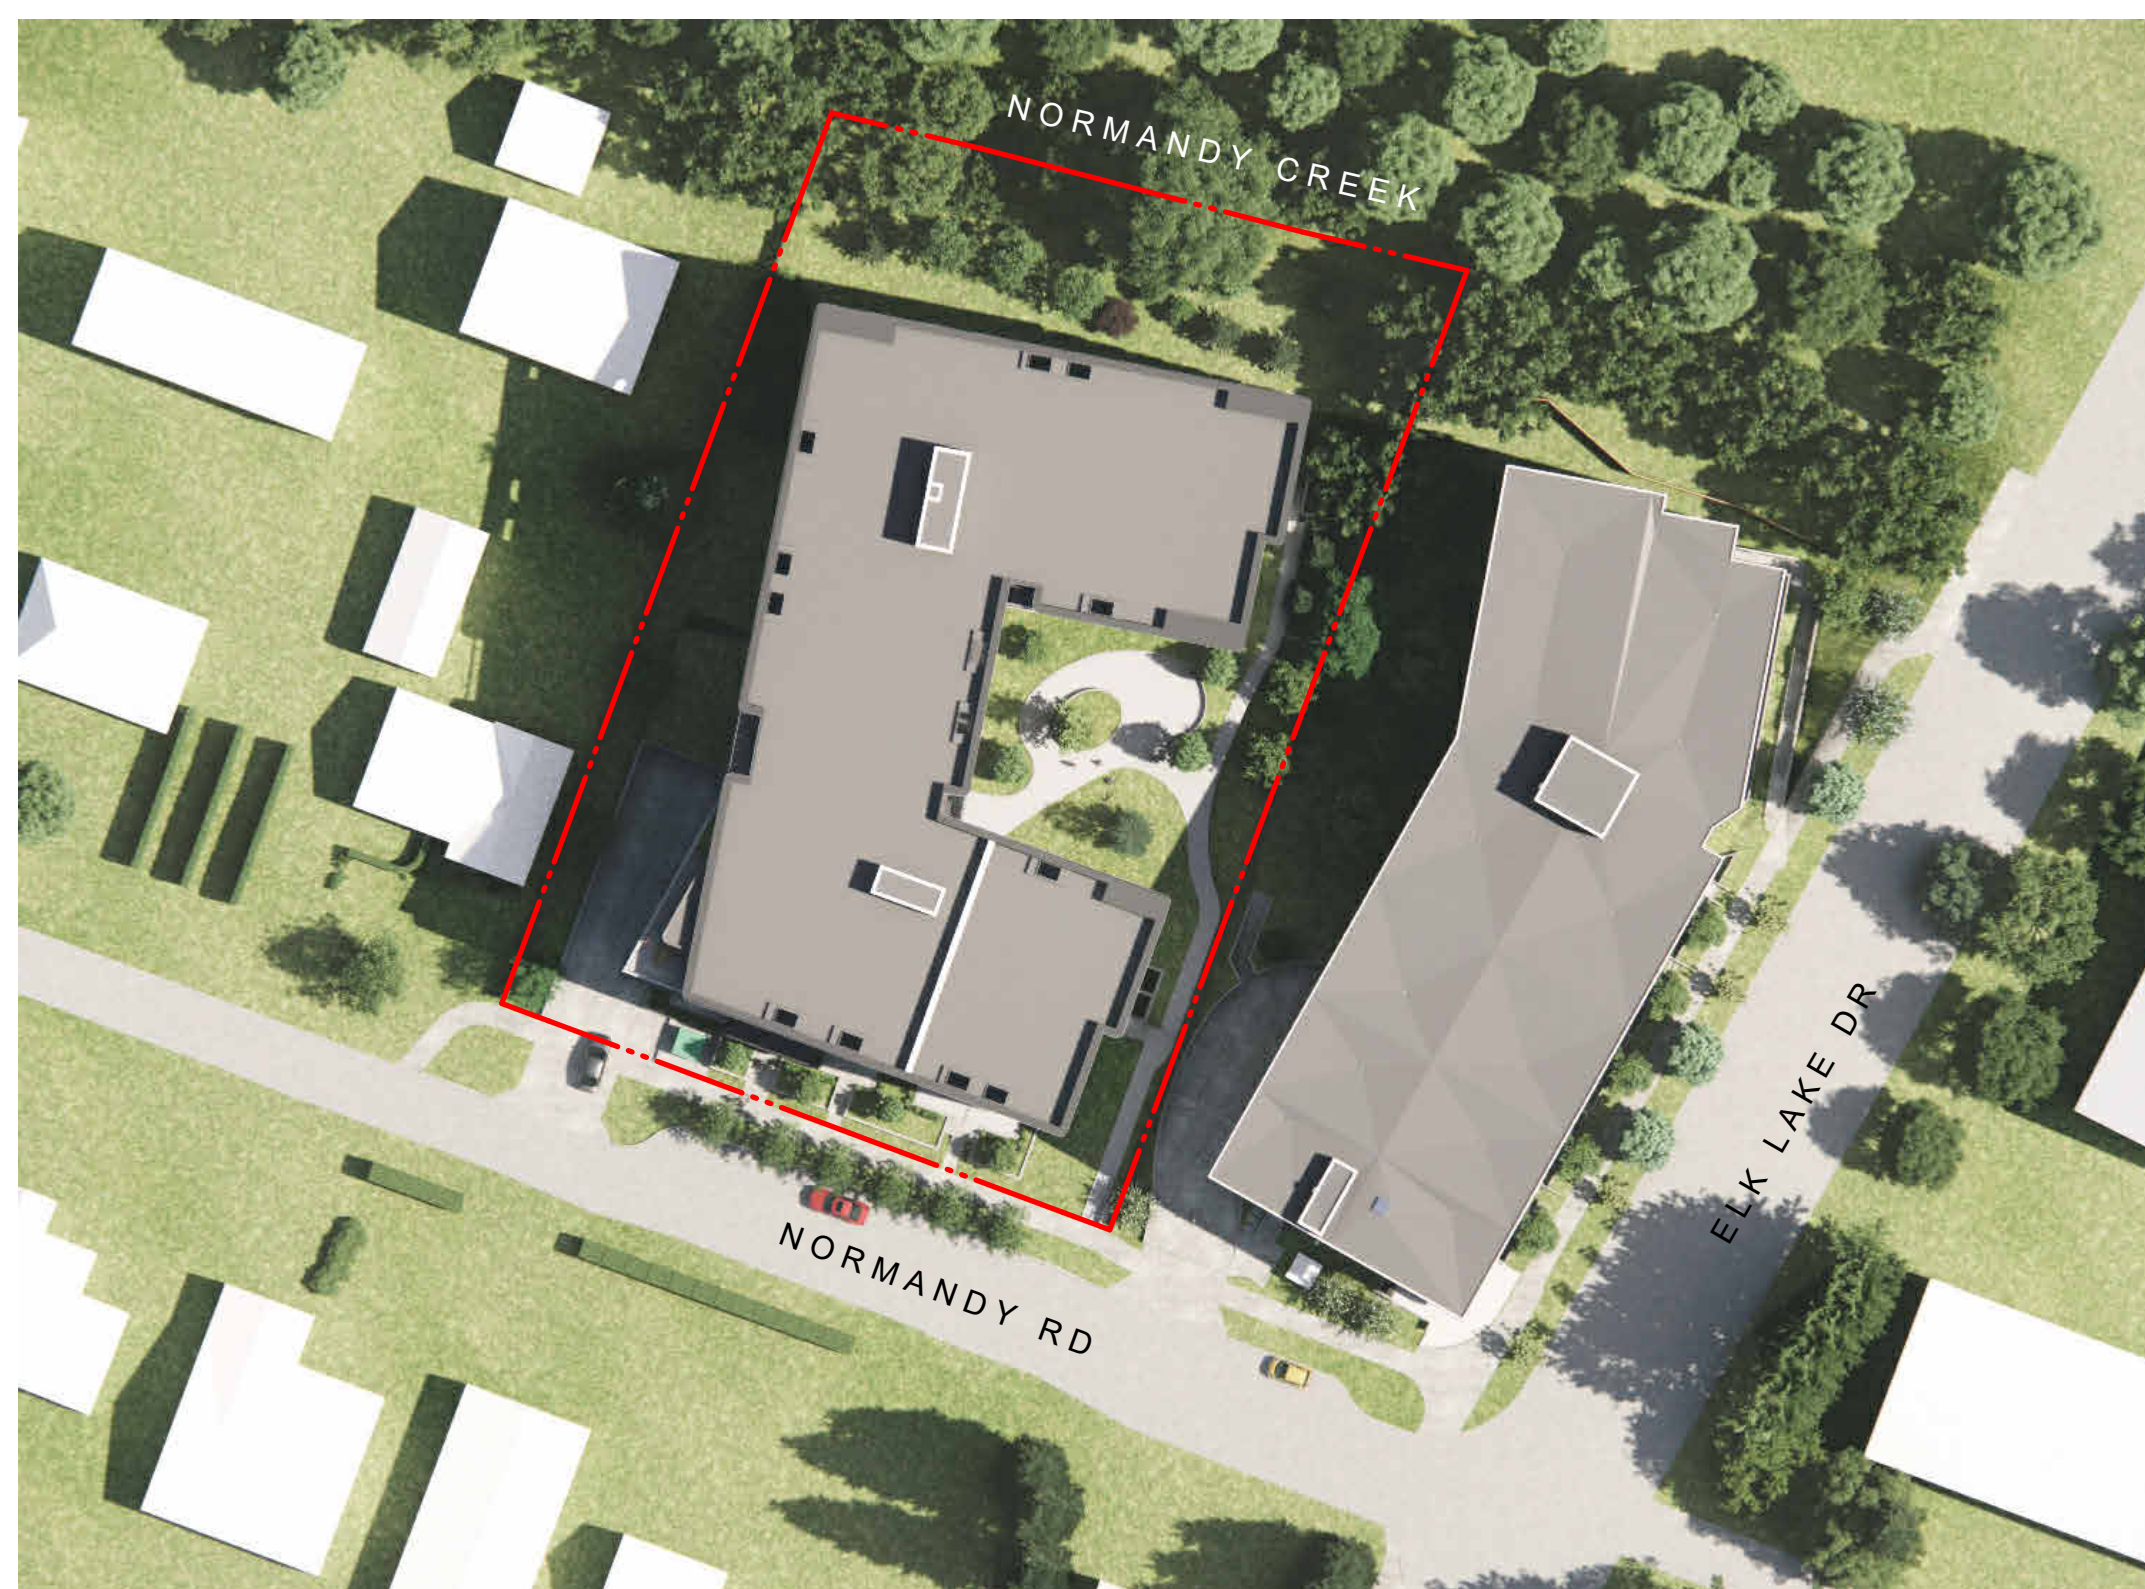

THIS DOCUMENT HAS BEEN ELECTRONICALLY
CERTIFIED WITH DIGITAL CERTIFICATE AND
ENCRYPTION TECHNOLOGY AUTHORIZED BY
THE AIBC. THE AUTHENTICATIVE ORIGINAL IS IN
ELECTRONIC FORM. ANY PRINTED VERSION
CAN BE RELIED UPON AS A TRUE COPY OF THE
ORIGINAL WHEN SUPPLIED BY D'AMBROSIO
Architecture + urbanism. BEARING IMAGES OF
THE PROFESSIONAL SEAL AND DIGITAL
CERTIFICATE OR WHEN PRINTED FROM THE
DIGITALLY CERTIFIED ELECTRONIC FILE.

RECEIVED
JUNE 2 2026
PLANNING DEPT.
STRICT OF SAANICH

	Rezoning DP Resubmission	26/06/01
	Rezoning DP Resubmission	25/12/16
	Rezoning DP Resubmission	25/09/19
	Rezoning DP	25/04/30

no	description	date
copyright reserved. these drawings and designs are and at all times remain the property of d'ambrosio architecture to be used for the project shown and may not be reproduced without their consent.		

Project name
Normandy Residential

80 Normandy, Saanich, BC

Shadow Studies

Project no. #2461

Scale	1 : 600
-------	---------

Drawn by MZ

te issued	sheet no.
-----------	-----------

26/06/01	A1 1
----------	------