



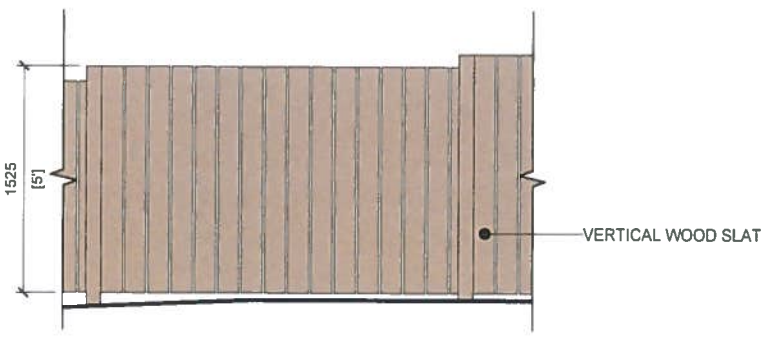


B EXISTING FENCE (EAST)
1:25

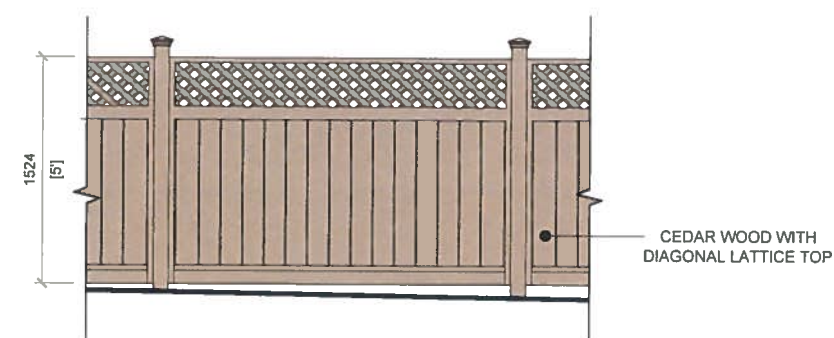

C EXISTING FENCE (SOUTH)
1:25



A EXISTING FENCE (EAST - WEST - SOUTH)
1:25

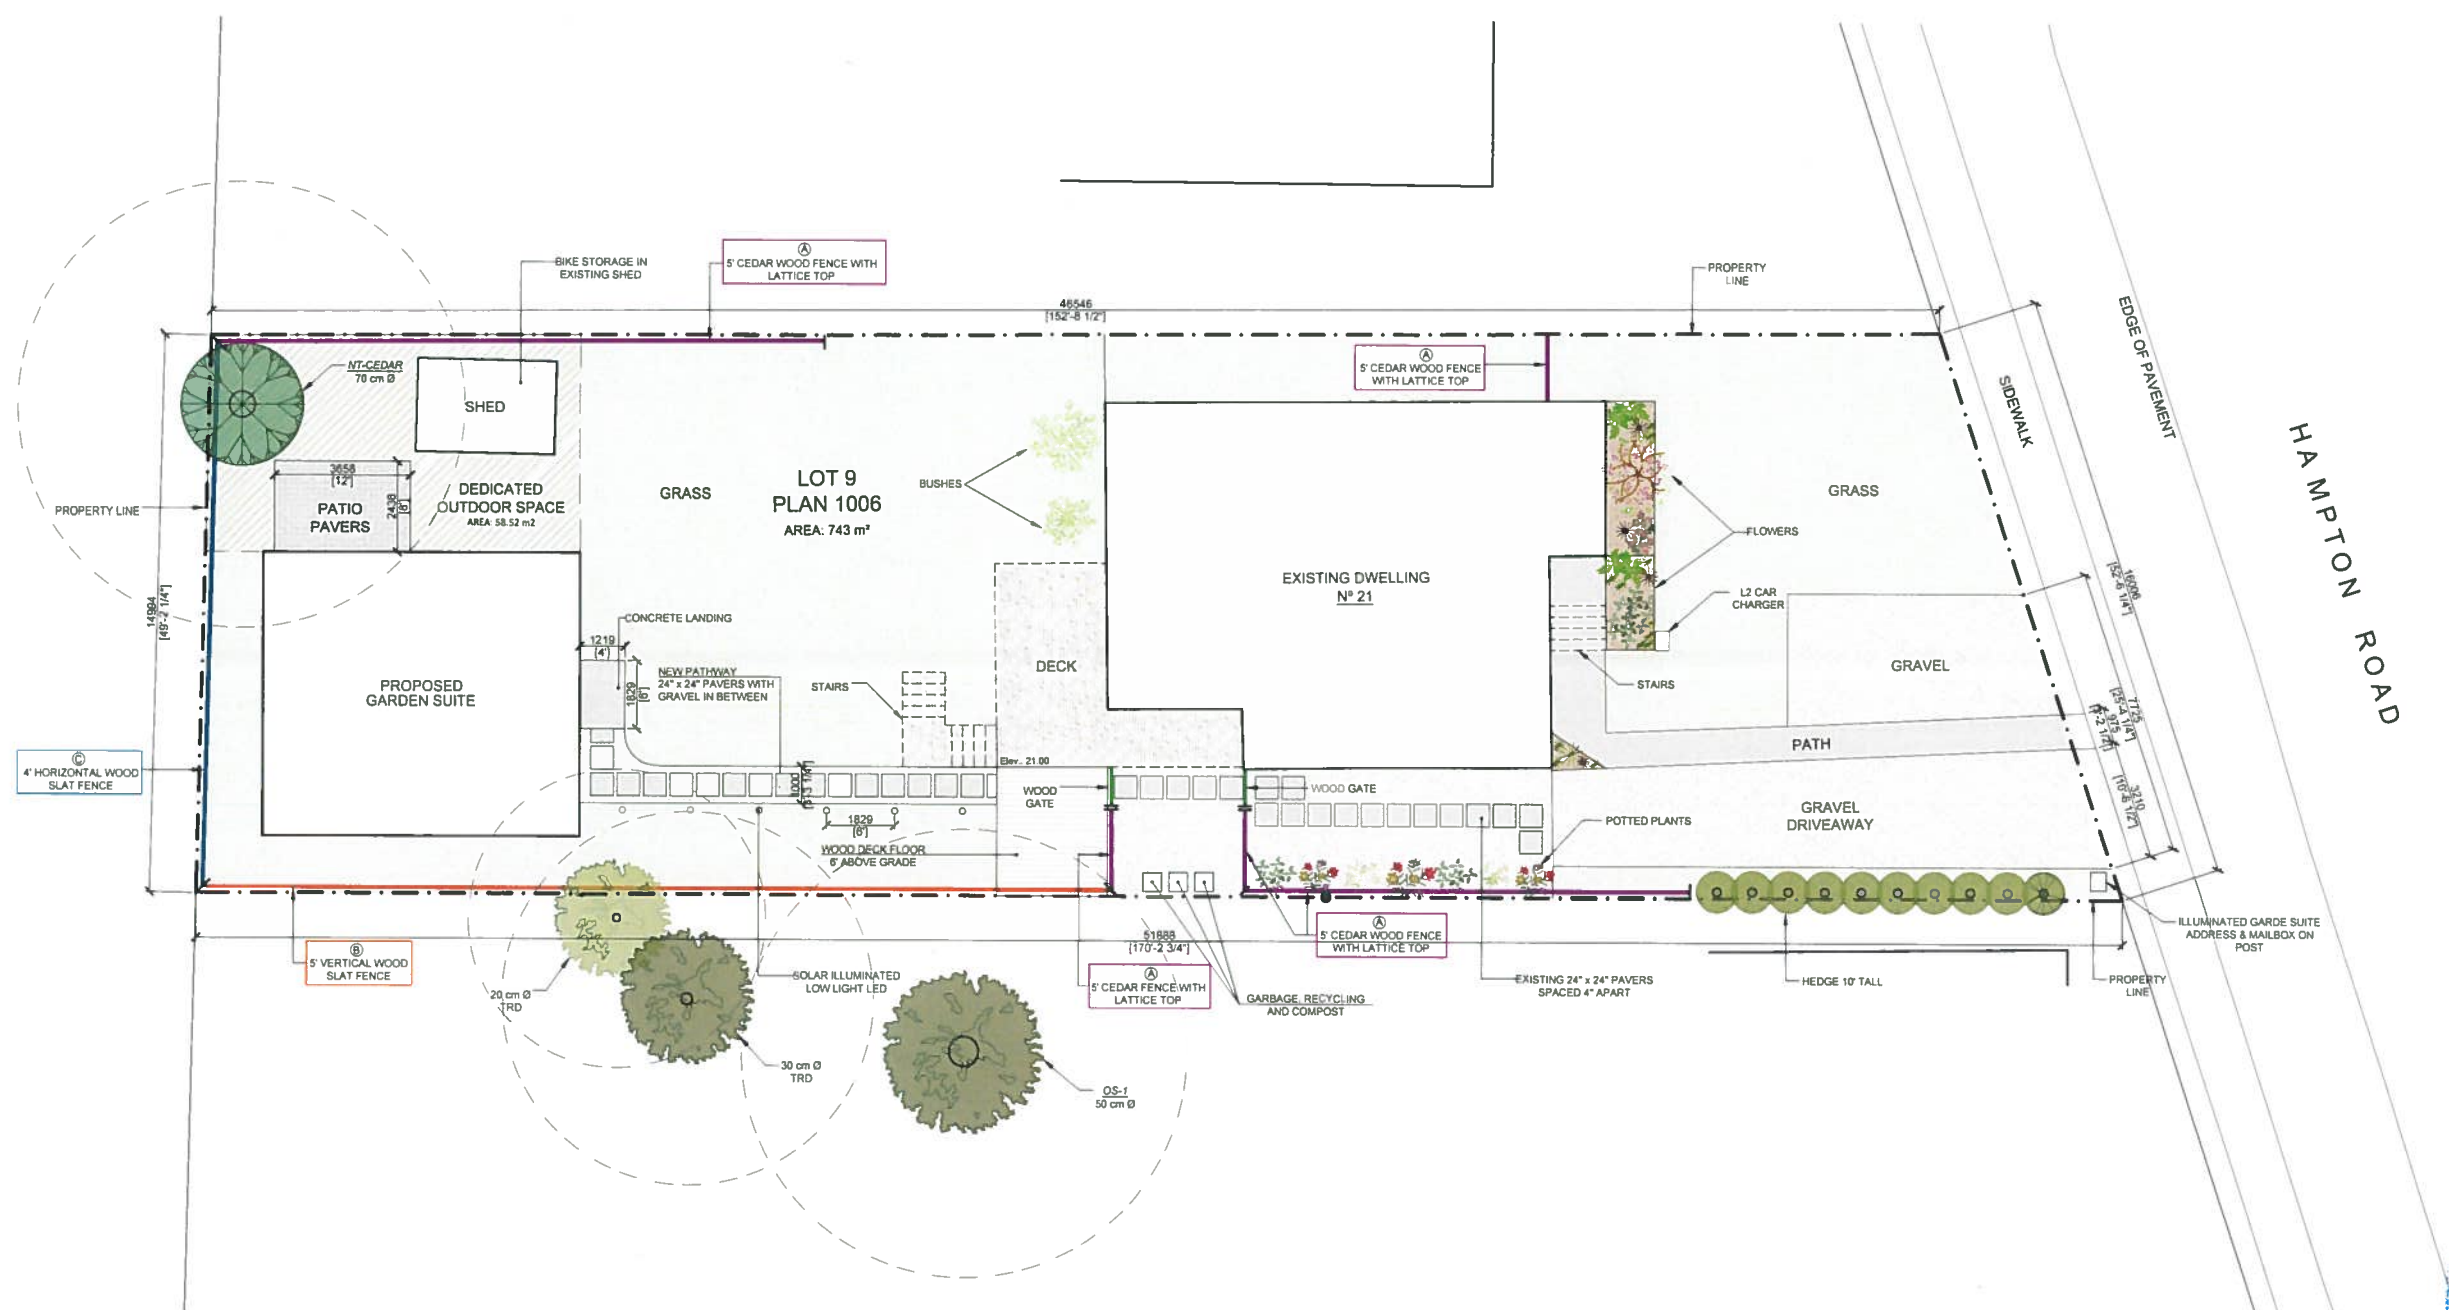

Seal:

True North:



Notes:

All work to conform to requirements of applicable building codes and requirements of authority having jurisdiction (AHJ).

Verify all dimensions on site.

Interior walls dimensioned from gridline to finished face of wall. Exterior walls dimensioned from gridline to struct. Sheeting/Stud.

All structural elements (Beams, joists, foundation walls and footings, etc.) to be sized by a structural engineer as required.

This drawing package and design are copyright Backyard Bungalows Inc.

Project Name:

Hampton Rd Garden Suite

Project Description:

Garden Suite

Project Number:

735

Civic Address:

21 Hampton Rd
Victoria, BC V8Z 1G5

Issue:

Dev. Permit App

Title:

LANDSCAPE PLAN

Revision:

Sheet:

LEGEND

- GRASS AND PLANTINGS
- ASPHALT / CONCRETE
- SOIL
- GRAVEL
- DECK
- PATIO PAVERS

TREE INVENTORY				
Tree ID	Species	Bylaw Status	Size CM (DBH)	Status
OS-1	Pear	Bylaw	50	To be retained
NT-Cedar	Cedar	Bylaw	70	On neighbour's property

1 LANDSCAPE PLAN
1:100

