



DATE	ISSUED FOR	REV
01/29/2025	ISSUED FOR DP	1

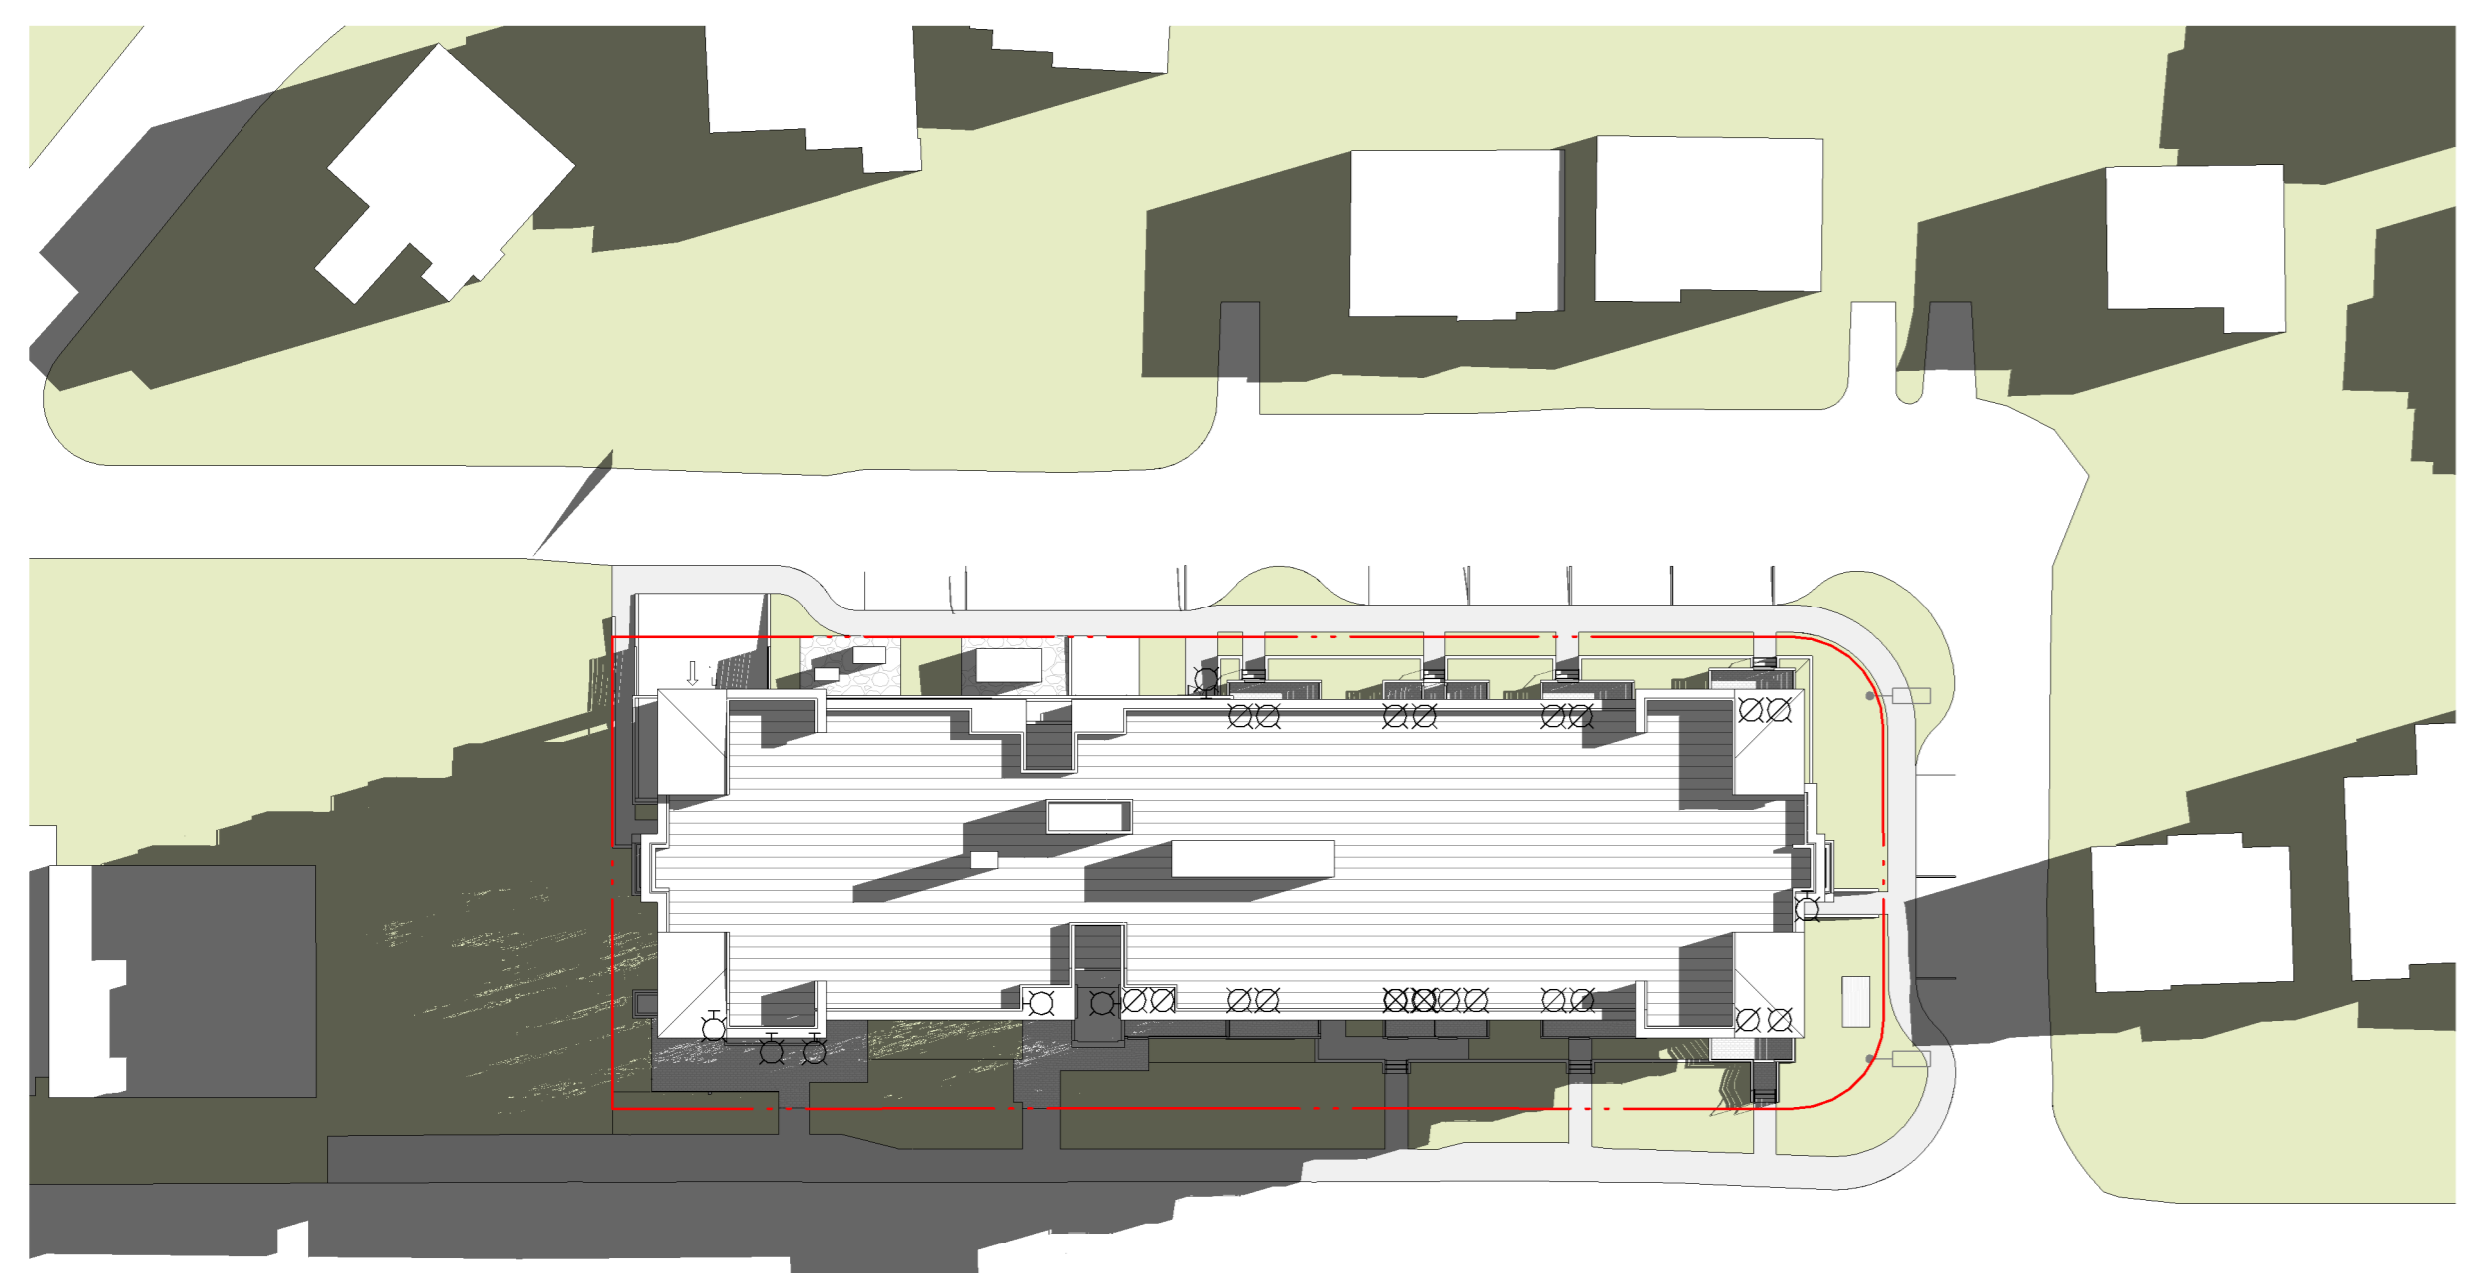


6 MAR 21 10a
DP-A63-04 SCALE: 1:500

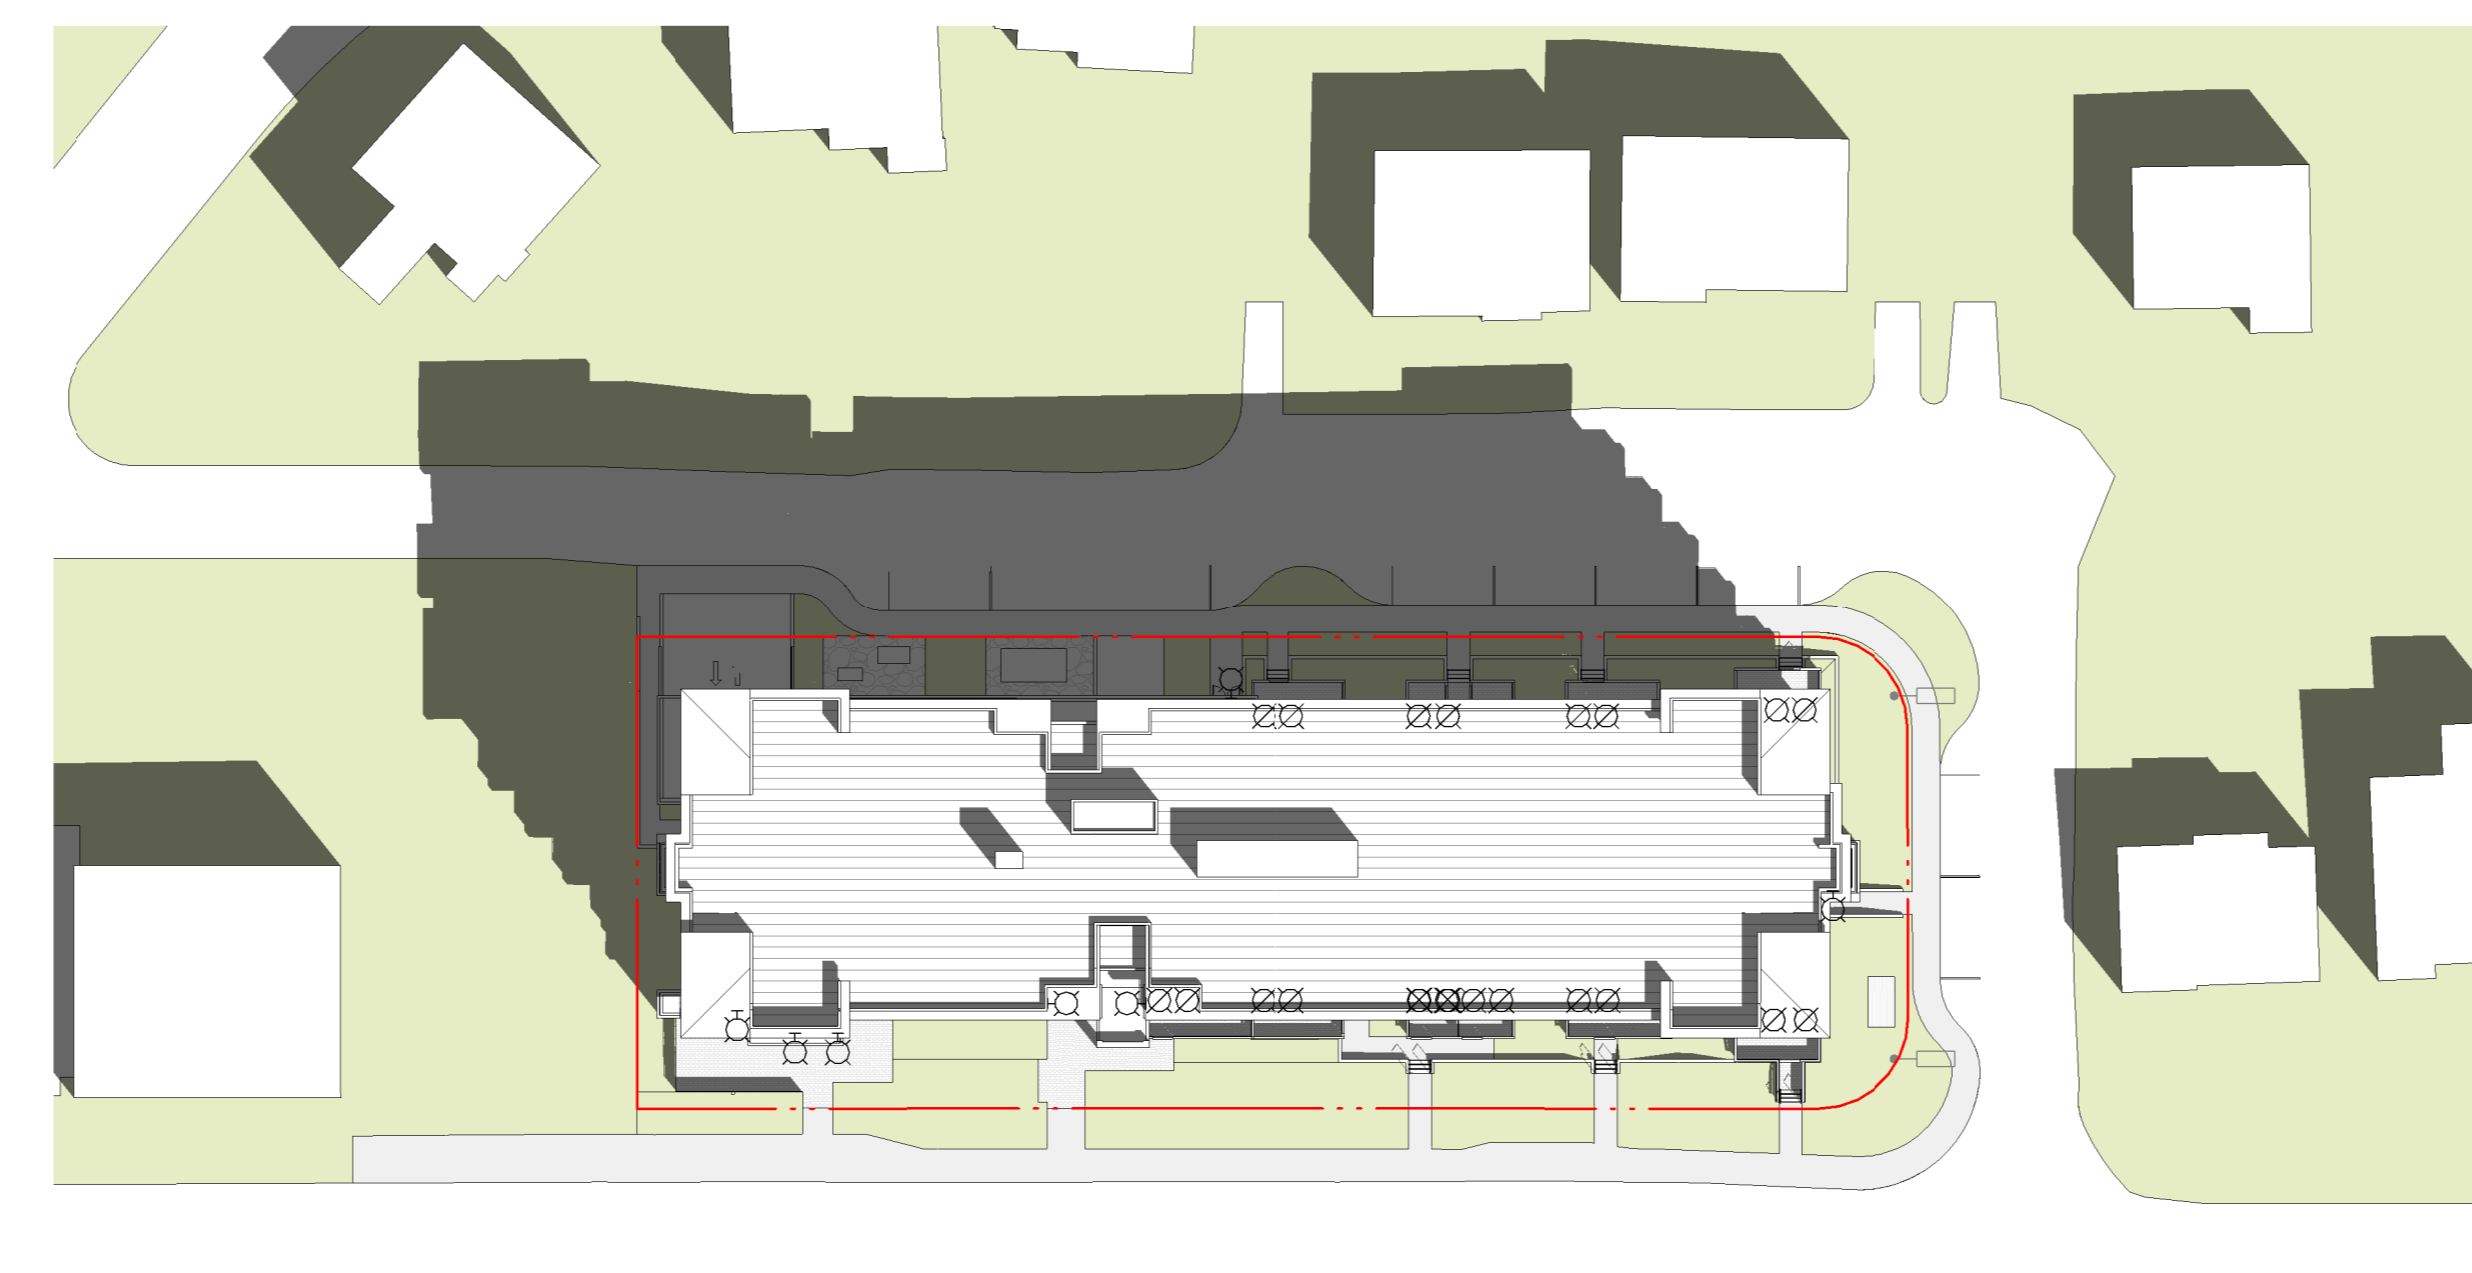

5 MAR 21 2p
DP-A63-04 SCALE: 1:500



4 MAR 21 4p
DP-A63-04 SCALE: 1:500

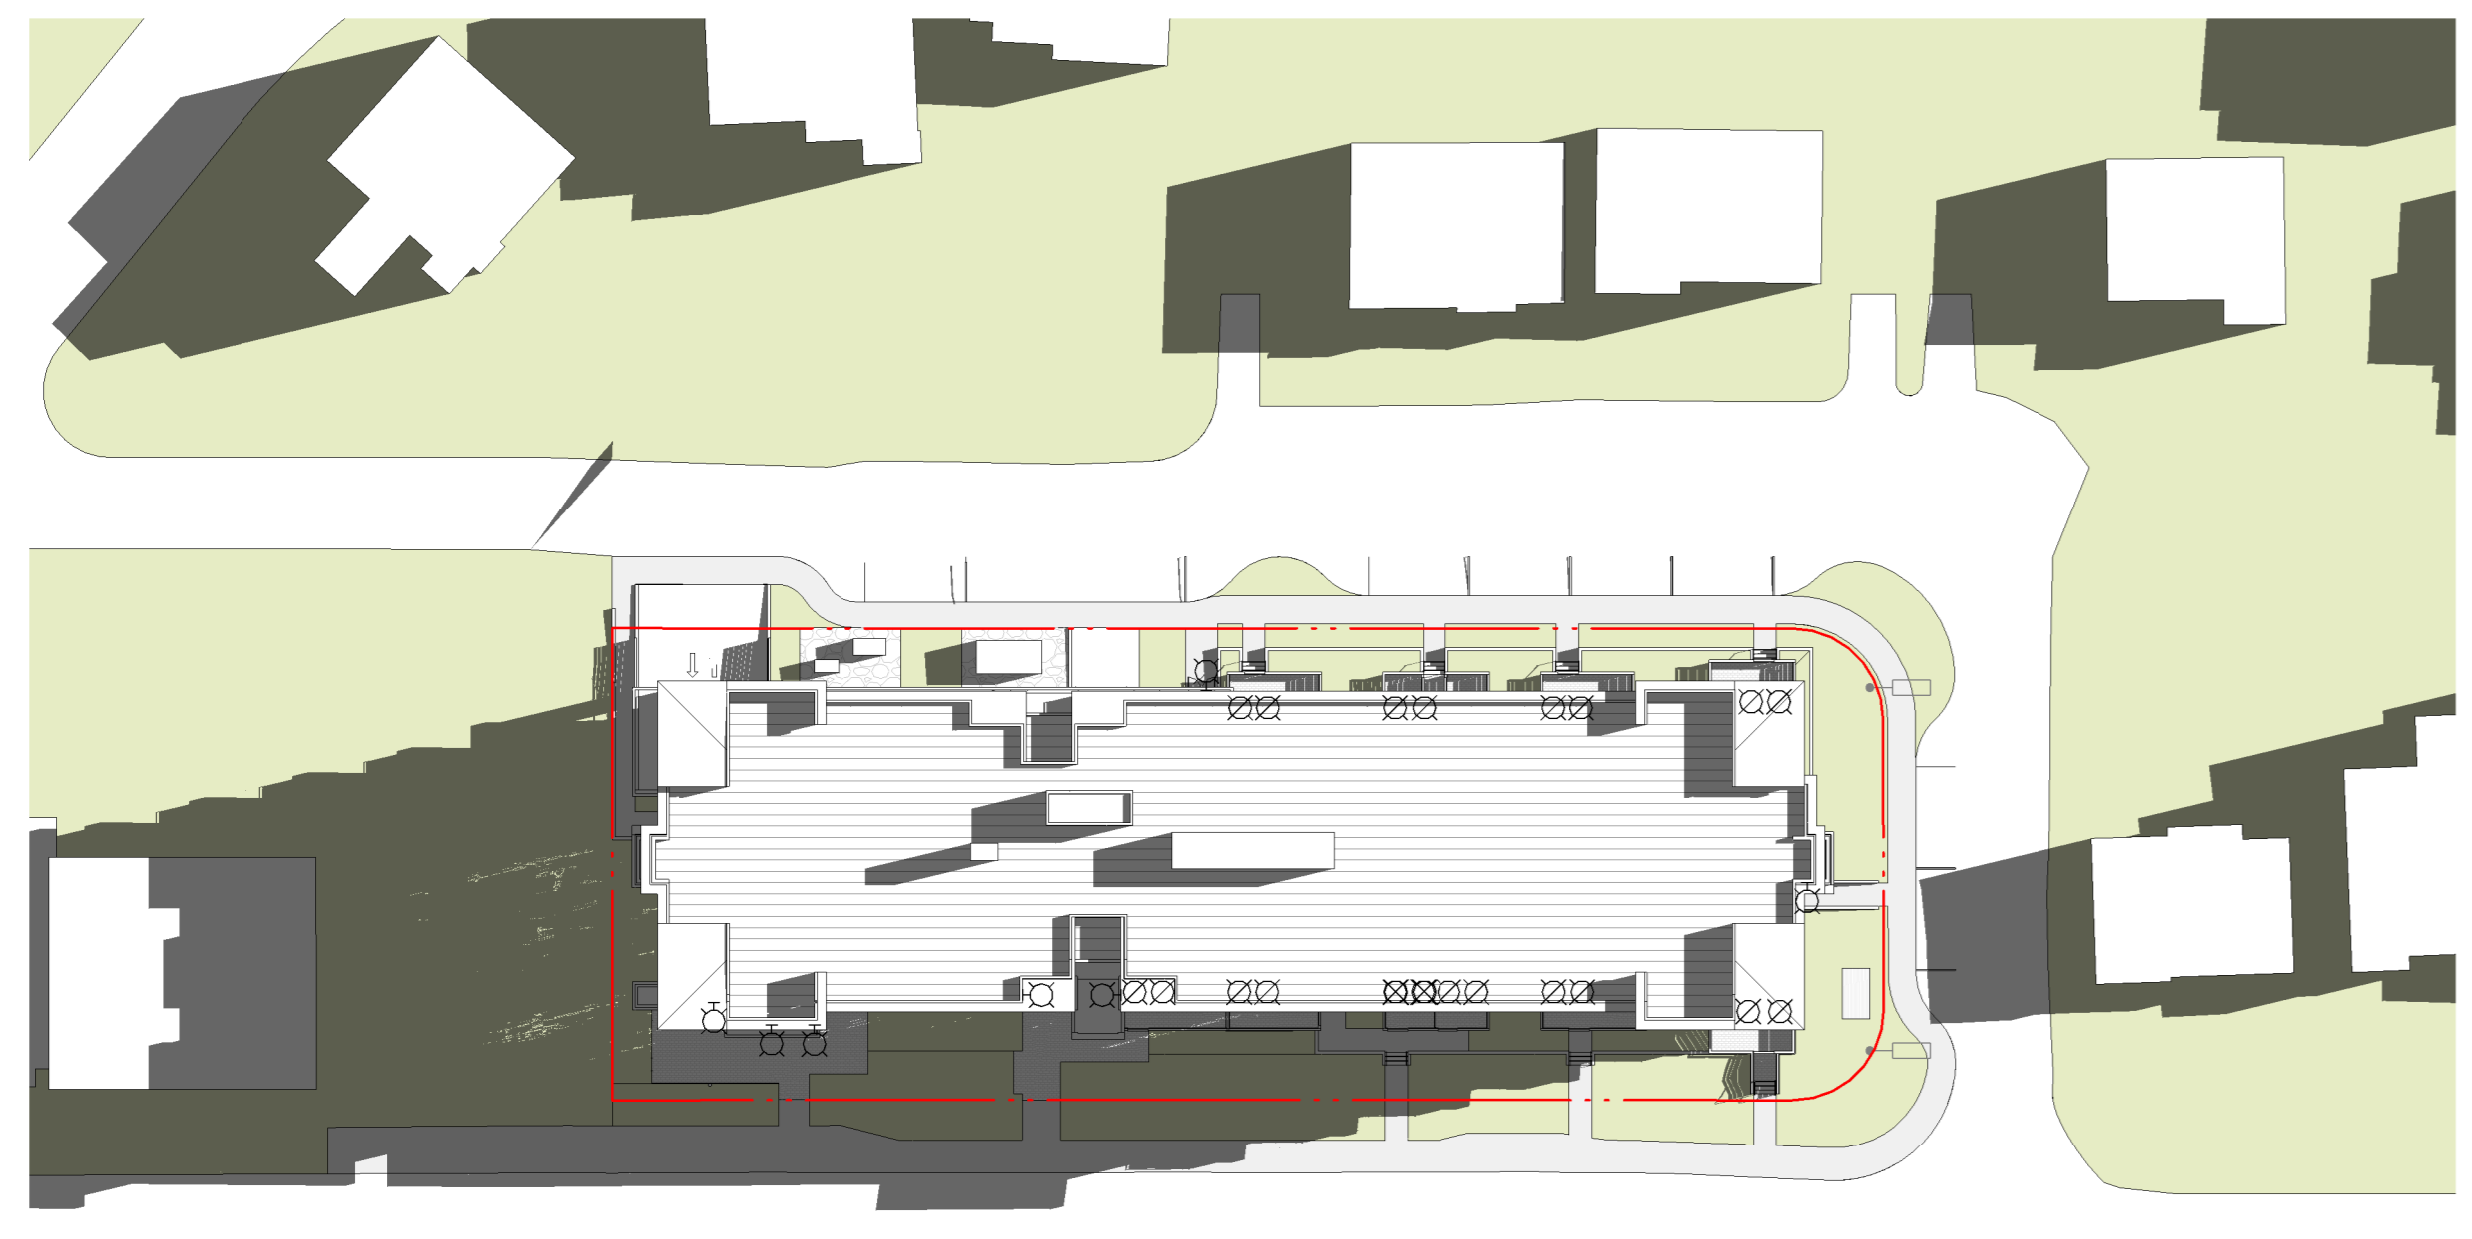

3 SEPT 21 10a
DP-A63-04 SCALE: 1:500



2 SEPT 21 2p
DP-A63-04 SCALE: 1:500



1 SEPT 21 4p
DP-A63-04 SCALE: 1:500

RECEIVED
Apr 10, 2025
PLANNING DEPT.
DISTRICT OF SAANICH




This drawing has been prepared solely for the use of LUXURIA and there are no representations of any kind made by NORR to any party with whom NORR has not entered into a contract.

This drawing shall not be used for construction purposes until the seal appearing hereon is signed and dated by the Architect or Engineer.

Project Component
Key Plan

Consultants	J. E. ANDERSON AND ASSOCIATES
Survey:	Islander Engineering Ltd
Architecture:	NORR
Structural:	NORR
Mechanical:	NORR
Electrical:	NORR
Interiors:	NORR
Landscape:	AS

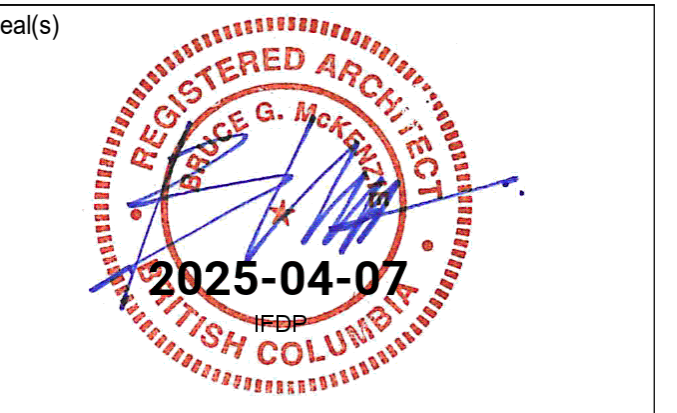

NORR
2300, 411 - 1st Street SE
Calgary, AB, Canada T2G 4Y5
norr.com
NORR Architects Planners Inc.

Project Manager A. Guzzo	Drawn AD, LA
Project Leader A. O'Syne	Checked LA, AG

Client
LUXURIA

Project
LUXURIA SAANICH APARTMENT

3447-3461 Cook Street Saanich, BC, Canada
Drawing Title
SOLAR STUDIES

Scale	1 : 500
Project No.	NCCA23-0265
Drawing No.	DP-A63-04