



Recommended Nursery Stock

Trees
On Site Total: 27
Off Site Total: 15

Botanical Name	Common Name	Size
Acer circinatum	Vine Maple	6cm cal.
Cercidiphyllum japonicum	Katsura Tree	6cm cal.
Cercis canadensis	Eastern Redbud	6cm cal.
Cornus kousa 'Starlight'	Starlight Dogwood	6cm cal.
Magnolia grandiflora	Southern Magnolia	6cm cal.
Malus 'Royal Raindrops'	Royal Raindrops Crabapple	6cm cal.
Parrotia persica	Persian Ironwood	6cm cal.
Platanus x Acerifolia 'Bloodgood'	Bloodgood London Plane	6cm cal.
Quercus frainetto 'Forest Green'	Forest Green Oak	6cm cal.
Quercus garryana	Garry Oak	6cm cal.
Quercus palustris	Pin Oak	6cm cal.
Quercus rubra	Red Oak	6cm cal.

Large Shrubs
Total: 9

Botanical Name	Common Name	Size
Cornus stolonifera	Redtwig Dogwood	#5 pot
Cornus stolonifera 'Flaviramea'	Yellowtwig Dogwood	#5 pot

Medium Shrubs
Total: 311

Botanical Name	Common Name	Size
Lavandula angustifolia 'Hidcote Blue'	English Lavender	#5 pot
Mahonia aquifolium	Tall Oregon Grape	#5 pot
Rhododendron macrophyllum	Pacific Rhododendron	#5 pot
Ribes sanguineum	Red Flowering Currant	#5 pot
Vaccinium ovatum	Evergreen Huckleberry	#5 pot

Small Shrubs
Total: 757

Botanical Name	Common Name	Size
Cornus stolonifera 'Kelsey'	Kelsey Dogwood	#1 pot
Gaultheria shallon	Sisal	#1 pot
Lavandula angustifolia 'Hidcote Blue'	English Lavender	#1 pot
Mahonia nervosa	Low Oregon Grape	#1 pot


Perennials, Annuals and Ferns
Total: 1774

Botanical Name	Common Name	Size
Carex 'Ice Dance'	Variegated Sedge	#1 pot
Carex mertensii	Merten's Sedge	#1 pot
Carex obnupta	Slough Sedge	#1 pot
Deschampsia cespitosa	Tufted hairgrass	#1 pot
Echinacea purpurea 'Magnus'	Purple Coneflower	#1 pot
Festuca idahoensis	Idaho Fescue	#1 pot
Polystichum munium	Sword Fern	#1 pot

Vines
Total: 12

Botanical Name	Common Name	Size
Hydrangea anomala petiolaris	Climbing Hydrangea	#10 pot

Notes:
 1. All work to be completed to current (CLS) Canadian Landscape Standards
 2. All soft landscape to be irrigated with an automatic irrigation system
 3. Street trees have been excluded from overall Native planting calculation


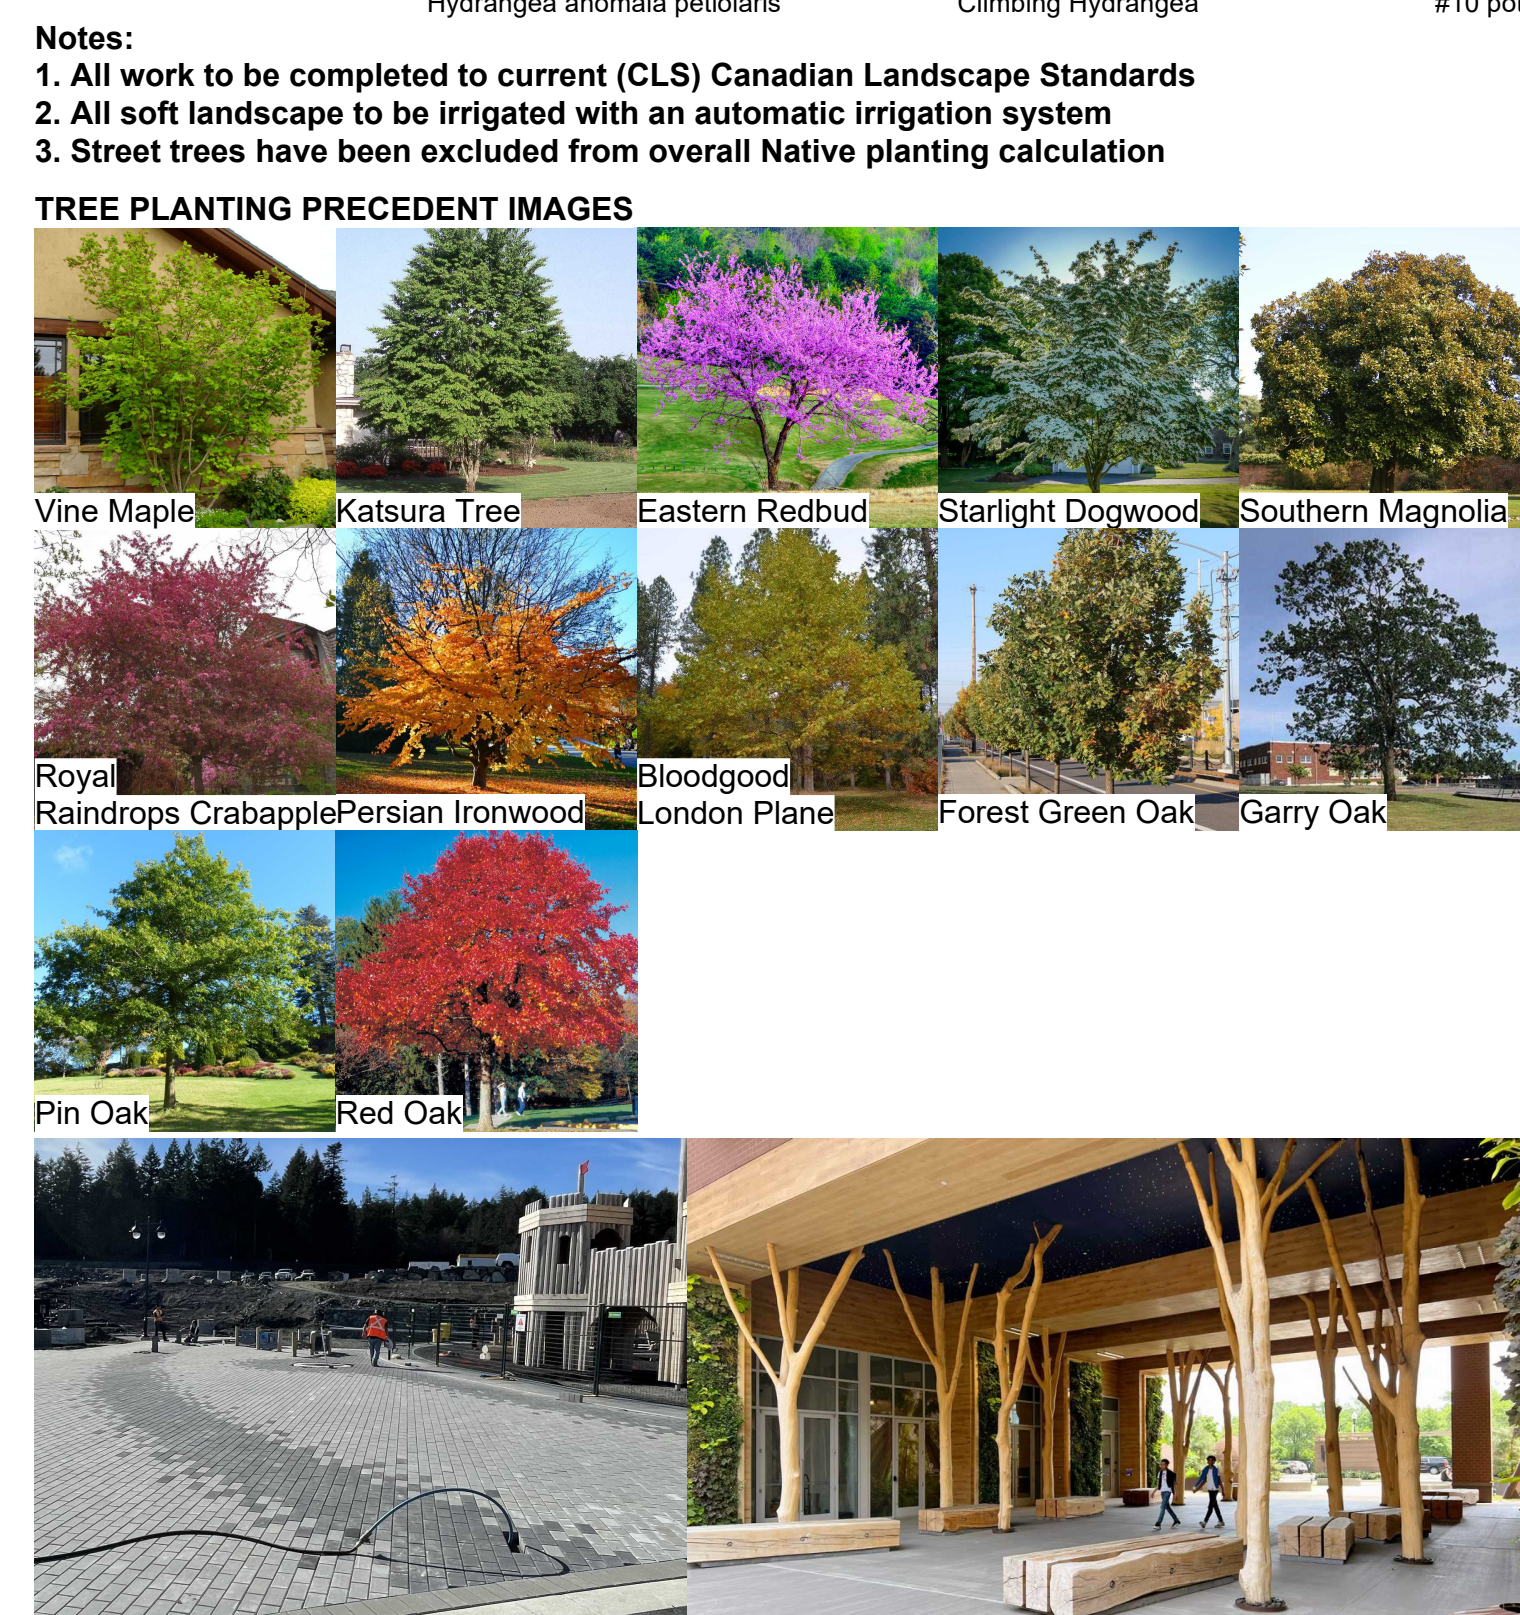


RECEIVED
JUNE 10 2026
PLANNING DEPT.
DISTRICT OF SAANICH

1 L1 - Landscape Concept | Oak & Cloverdale
Scale: 1:200

MATERIALS LEGEND

- Planting Bed
- Sawcut concrete - Colour: Charcoal
- Sawcut concrete - Colour: Dark Grey
- Sawcut concrete - Colour: Natural
- Decorative Concrete Unit Pavers - Pixel Pattern
- Feature Custom Concrete Banding
- Square Cut Concrete - Colour Natural
- Linear Saw Cut Concrete - Colour: Charcoal
- Parking Stall Decorative Concrete Unit Pavers
- City Sidewalk
- Bike Lane
- City Boulevard
- Property Line
- Extent of Parkade

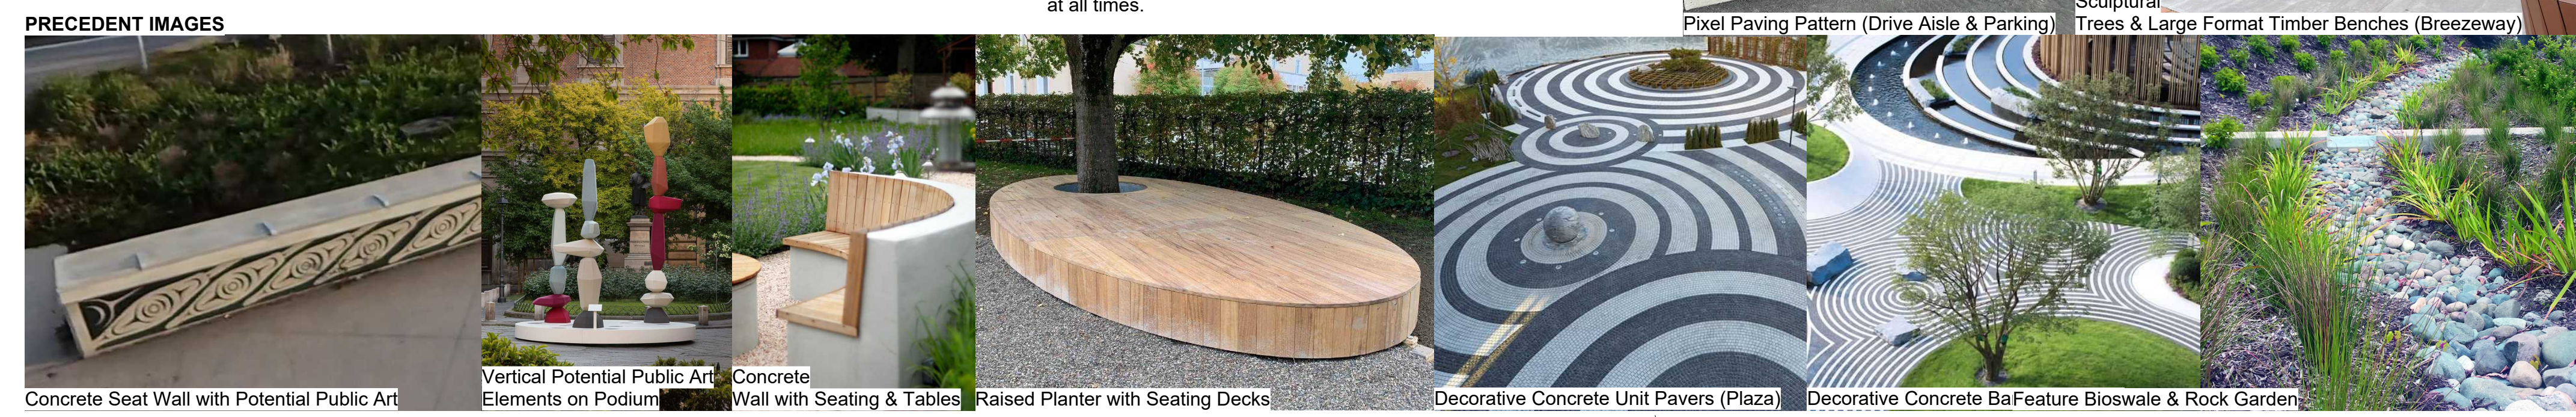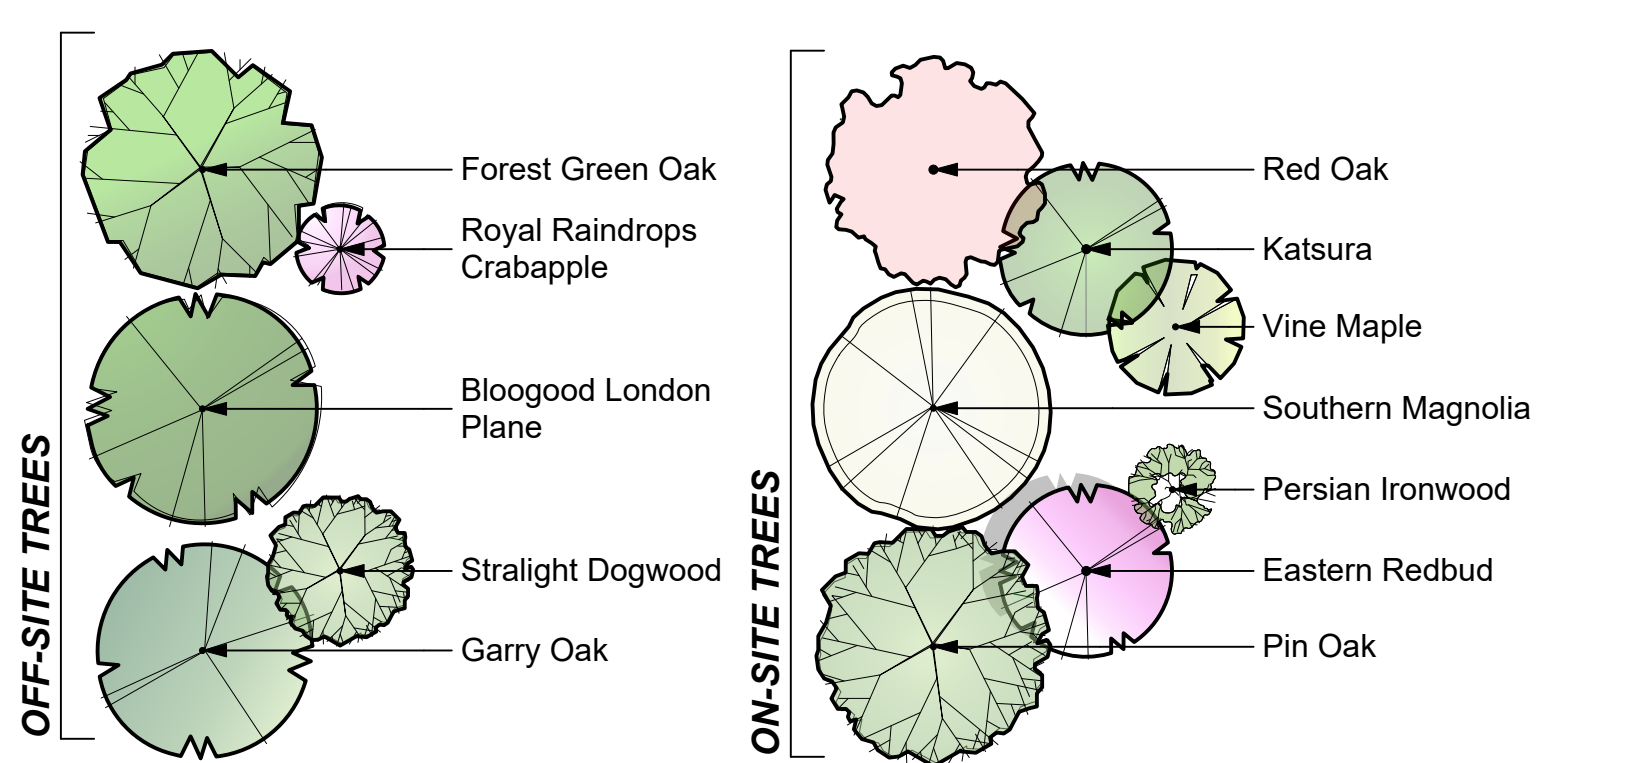

L1/6 F1 - Landscape Concept | Oak & Cloverdale