


- 1 [2025-07-31] SUBMISSION FOR RZ / DP
- 2 [2026-02-27] ISSUE FOR PLANNING REVIEW
- 3 [2026-08-07] SUBMISSION FOR RZ / DP #2

RECEIVED
AUG 10 2026
PLANNING DEPT.
DISTRICT OF SAANICH

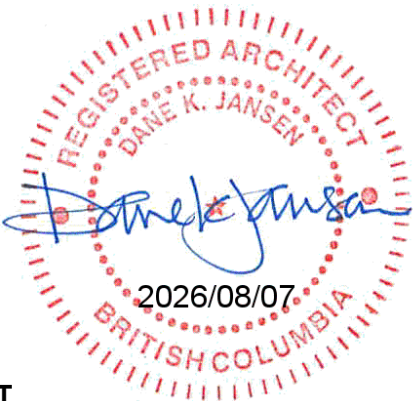

TORQUAY DRIVE
4090/4094 Torquay Drive
District of Saanich, BC

**ELEVATIONS
NORTH AND EAST**



This drawing, as an instrument of service, is the property of **dys architecture** and may not be reproduced without their permission and provided always that any production carries their name. All designs and other information shown on this drawing are for use on the specified project only and shall not be used otherwise without written permission of **dys architecture**. Payment of all sums due to **dys architecture** up to the date of use of this drawing is a condition precedent to the use thereof.

Written dimensions shall have precedence over scaled dimensions. Contractors shall verify and be responsible for all dimensions and conditions on the job and **dys architecture** shall be informed of any variations from the dimensions and conditions shown on the drawings. Shop drawings shall be submitted to **dys architecture** for review before proceeding with fabrication.

PROJECT A224611
DRAWN GD **CHECKED** NM


SCALE 1:100
DATE Jul. 31,25



A3.01

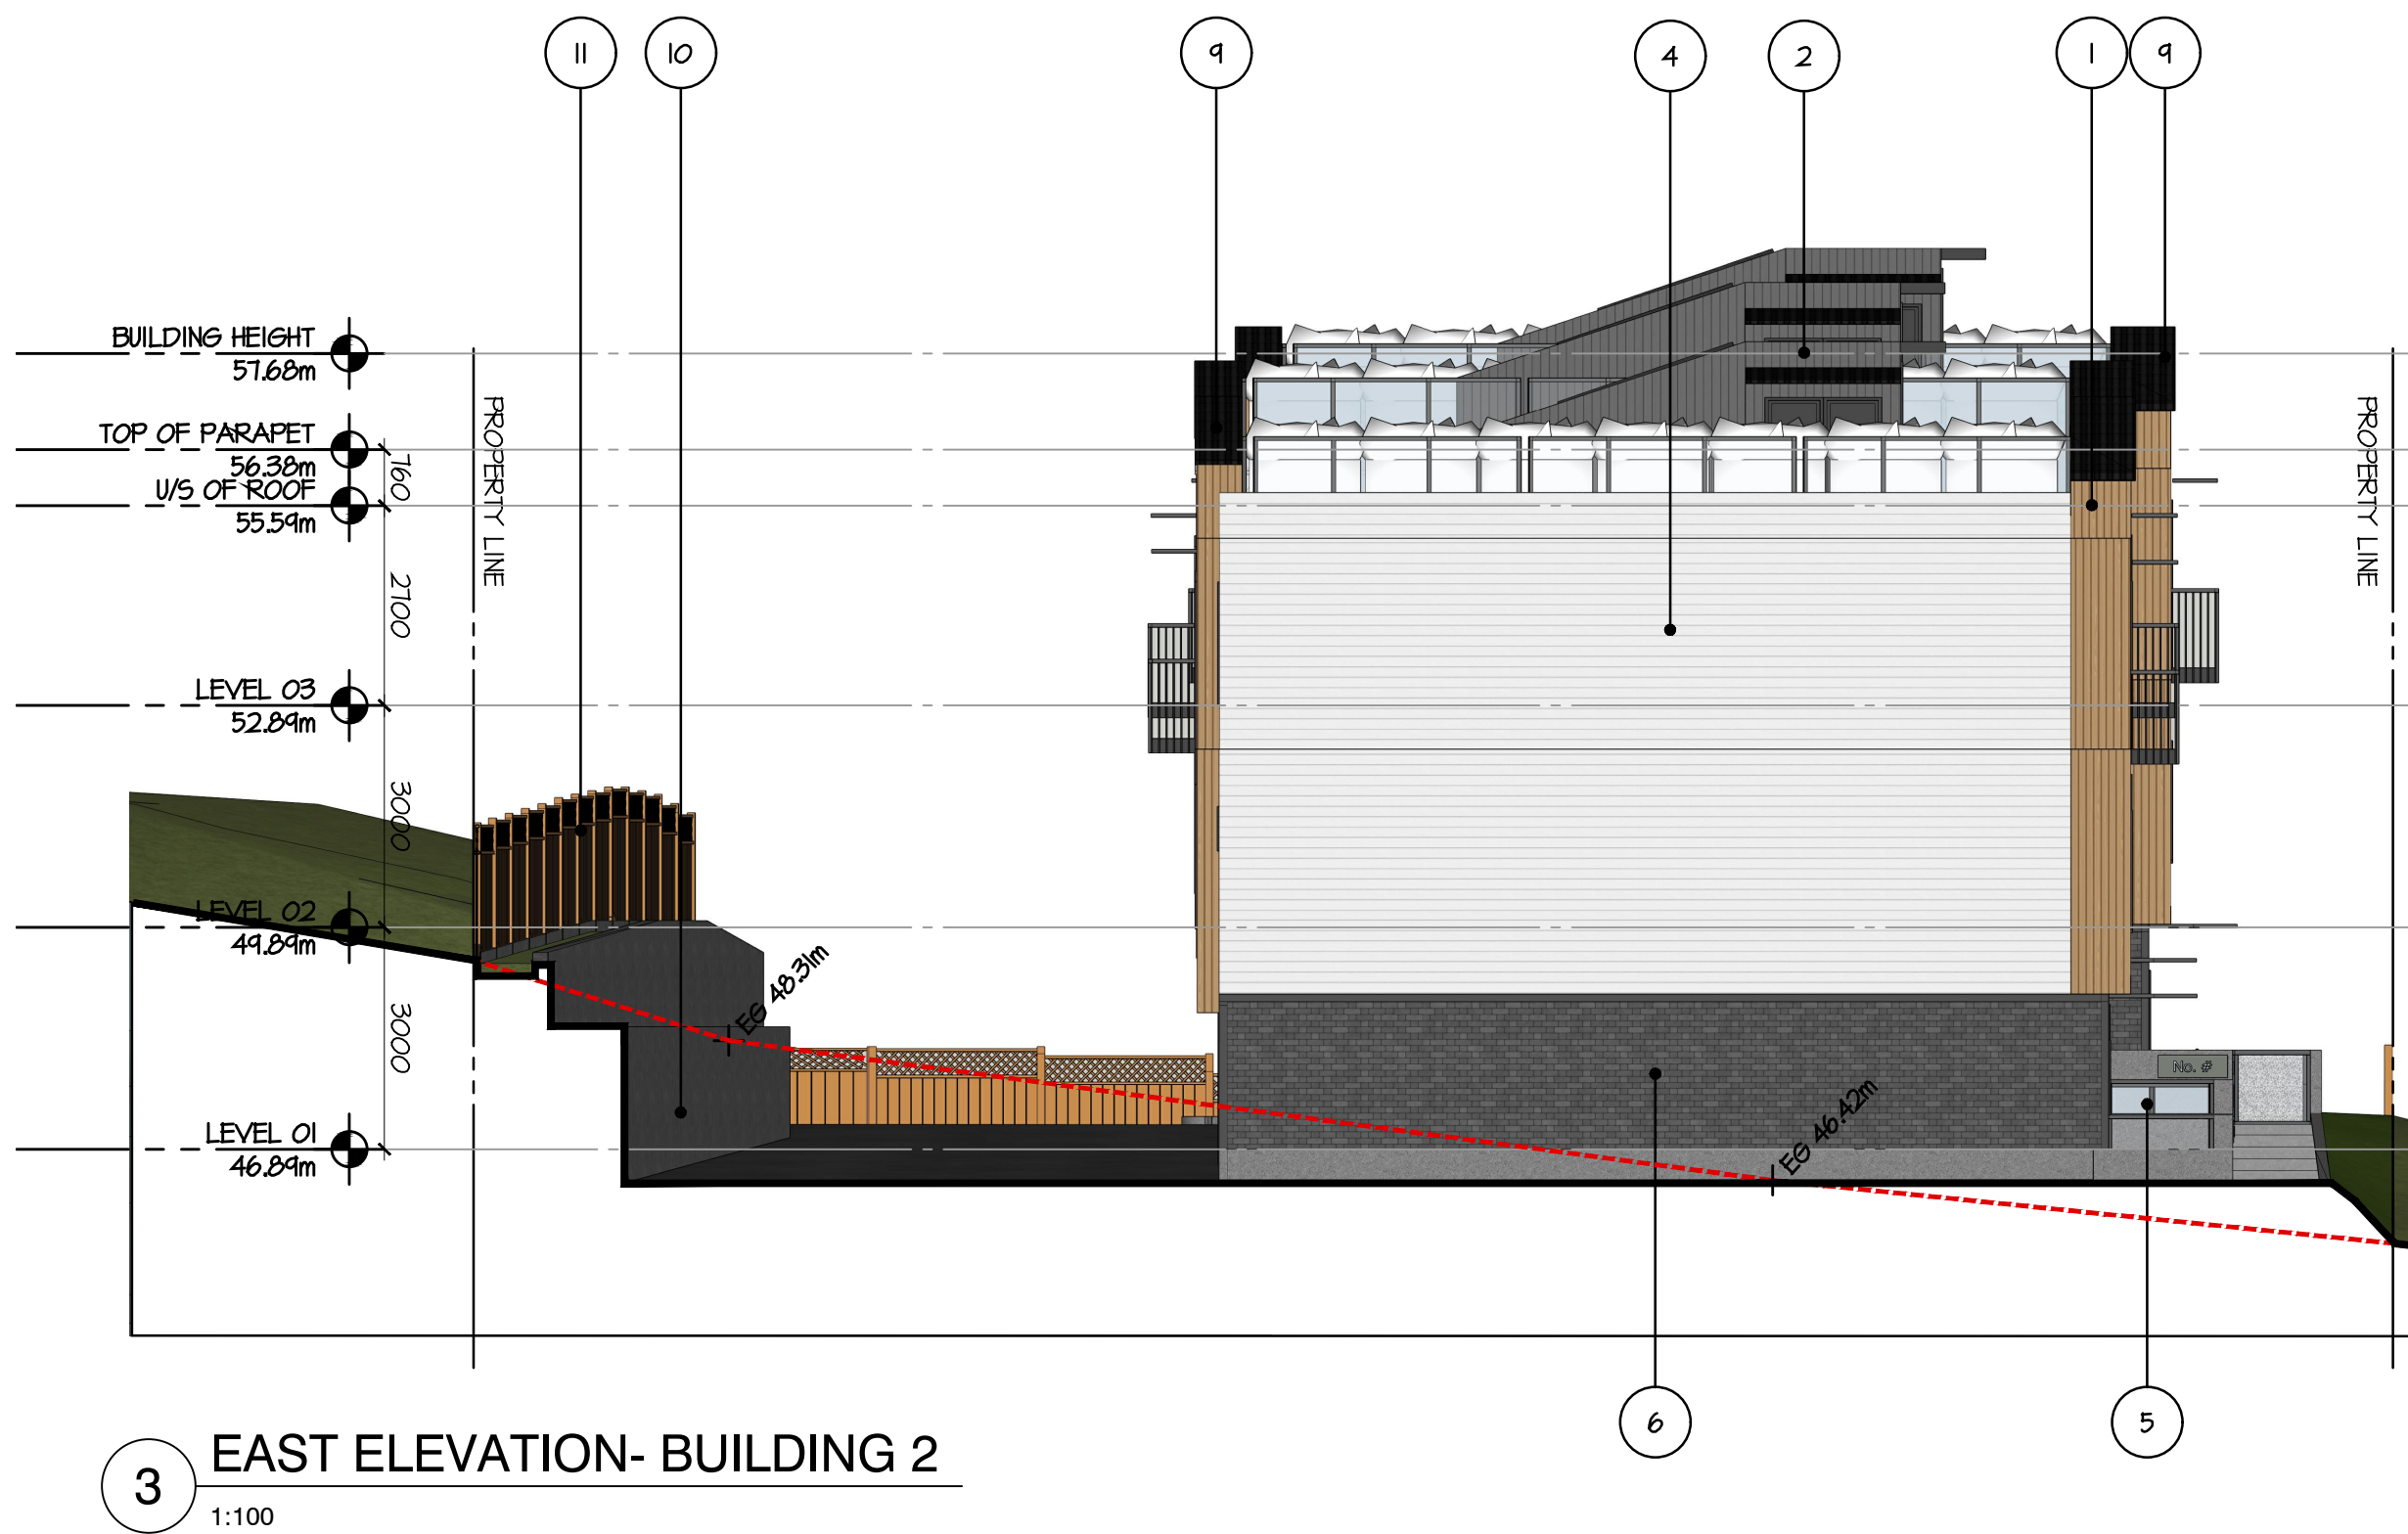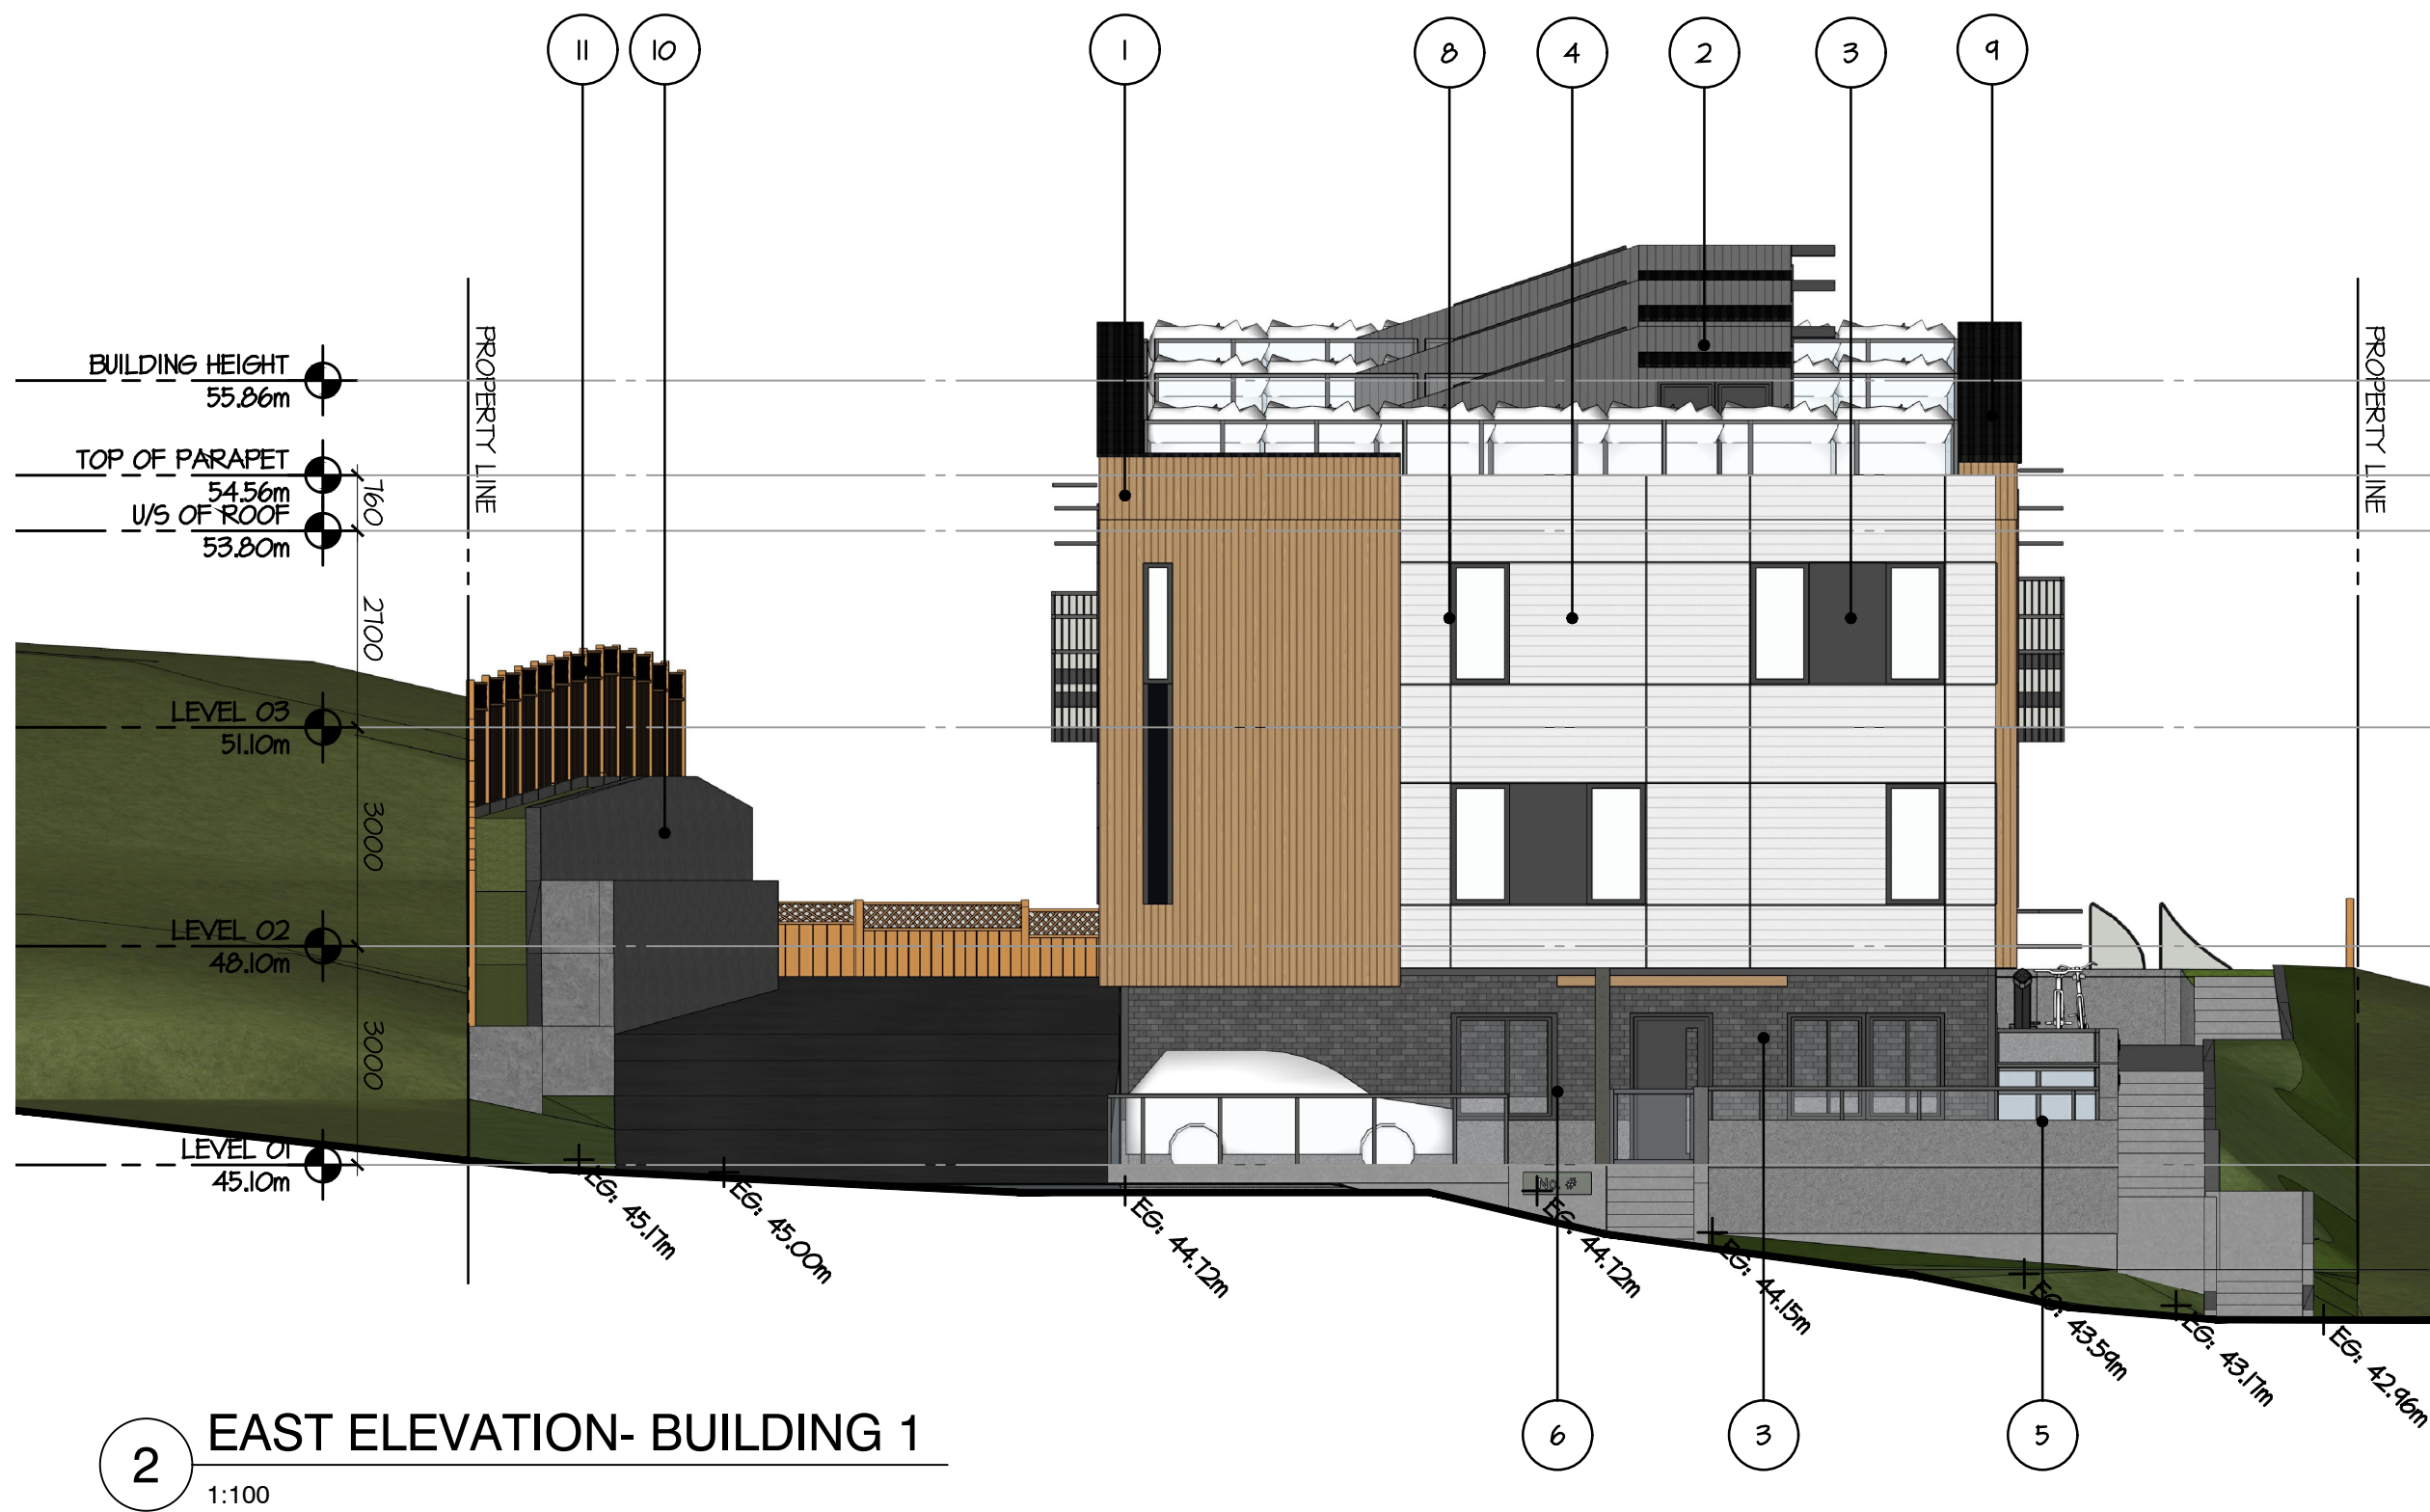

MATERIAL LEGEND

- | | | | | | |
|---|---------------------------------|---|--|----|------------------------|
| 1 | FIBRE CEMENT BARNWOOD LIGHT OAK | 5 | DARK GREY ALUMINIUM GUARDRAILS W/ CLEAR GLASS W/ CONCRETE BASE | 9 | ASPHALT SHINGLE ROOF |
| 2 | FIBRE CEMENT - REVEAL DARK GREY | 6 | DARK GREY BRICK | 10 | RETAINING WALL |
| 3 | FIBRE CEMENT SMOOTH DARK GREY | 7 | METAL CANOPY | 11 | WOOD GRAIN VINYL FENCE |
| 4 | FIBRE CEMENT - REVEAL WHITE | 8 | VINYL WINDOWS/ DOORS COLOUR BLACK | | |

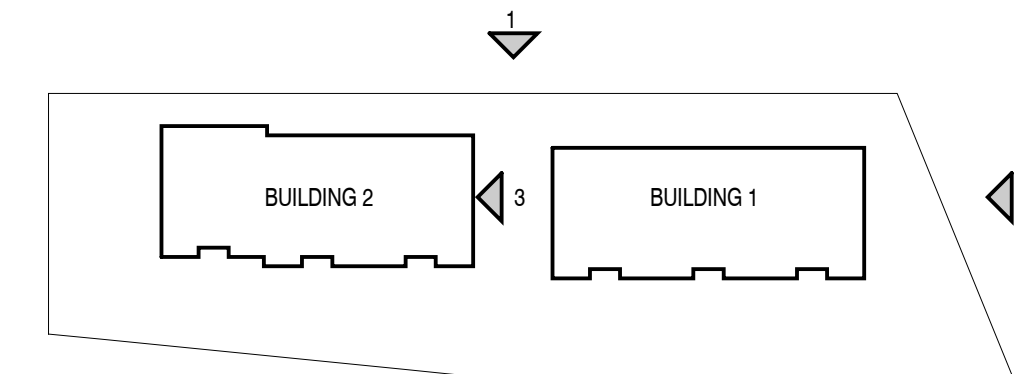

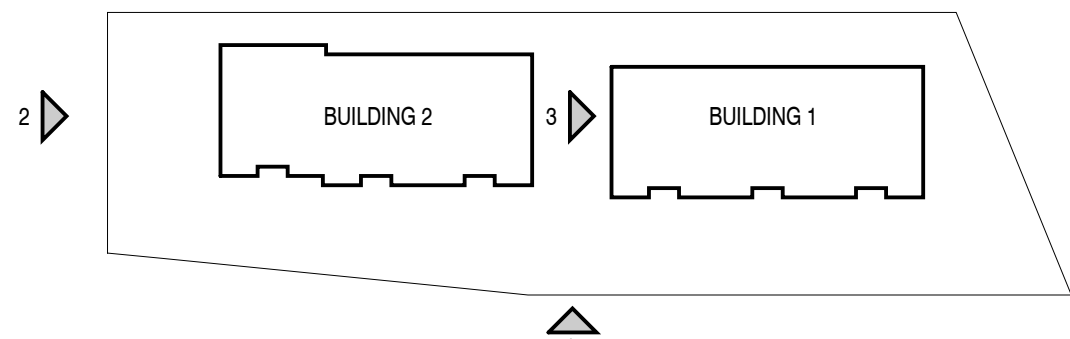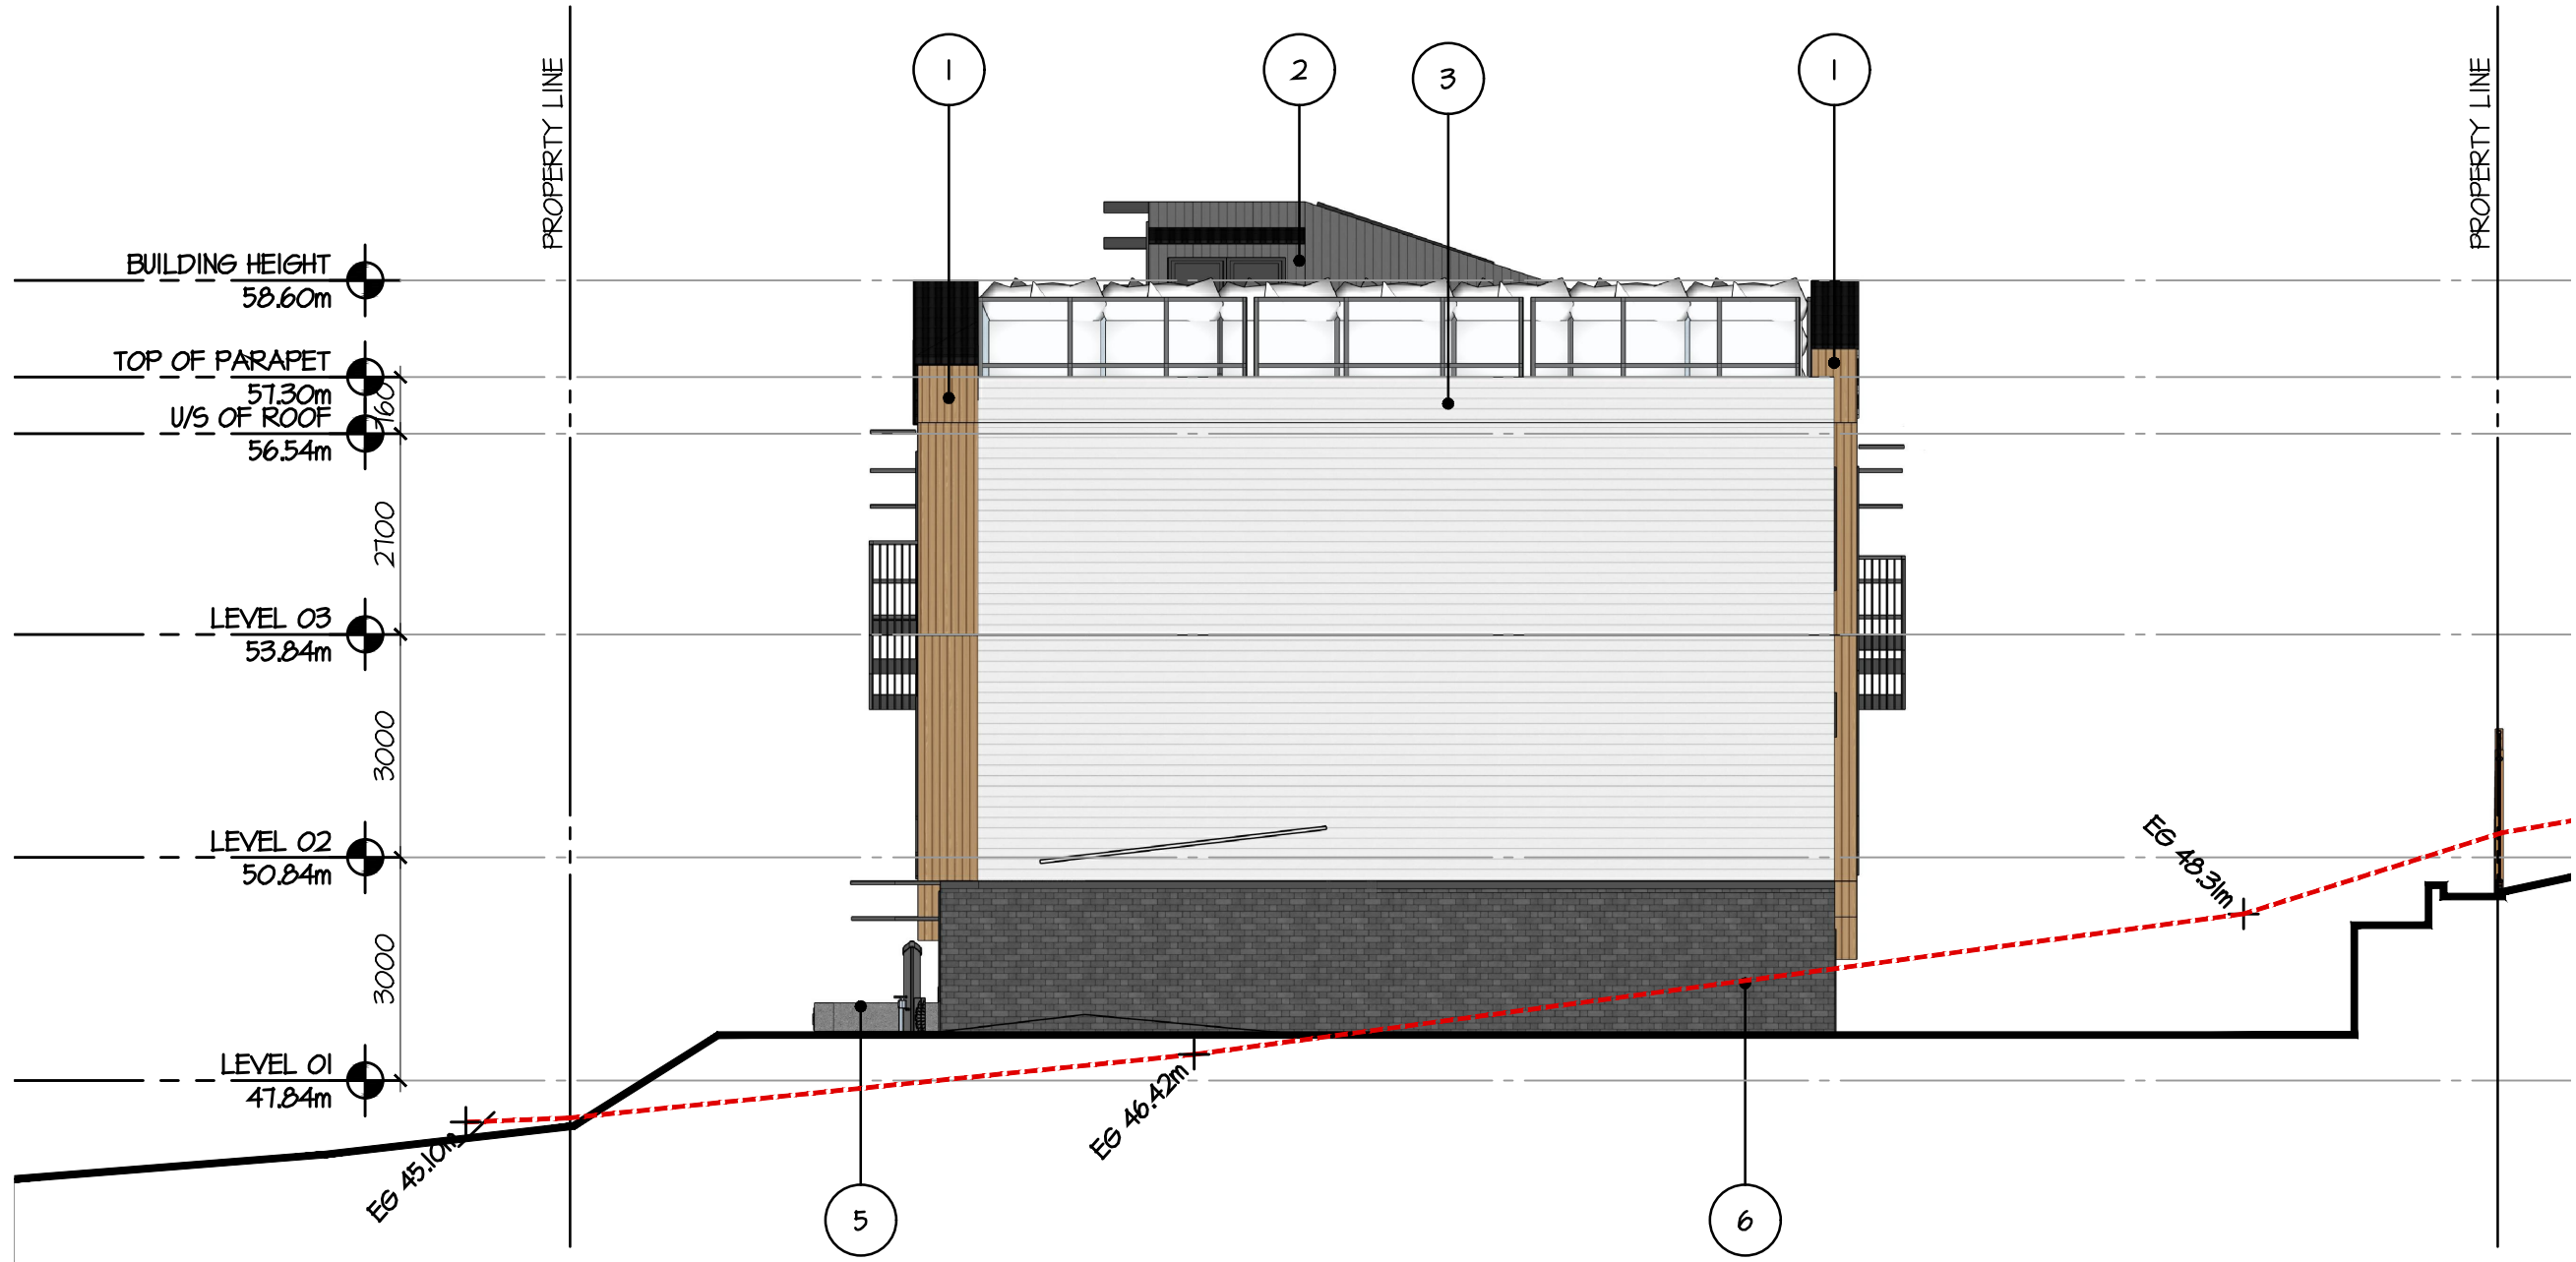

MATERIAL LEGEND

- | | | | | | |
|---|---------------------------------|---|--|----|------------------------|
| 1 | FIBRE CEMENT BARNWOOD LIGHT OAK | 5 | DARK GREY ALUMINIUM GUARDRAILS W/ CLEAR GLASS W/ CONCRETE BASE | 9 | ASPHALT SHINGLE ROOF |
| 2 | FIBRE CEMENT - REVEAL DARK GREY | 6 | DARK GREY BRICK | 10 | RETAINING WALL |
| 3 | FIBRE CEMENT SMOOTH DARK GREY | 7 | METAL CANOPY | 11 | WOOD GRAIN VINYL FENCE |
| 4 | FIBRE CEMENT - REVEAL WHITE | 8 | VINYL WINDOWS/ DOORS COLOUR BLACK | | |

This drawing, as an instrument of service, is the property of **dys** architecture and may not be reproduced without their permission and provided always that any production carries their name. All designs and other information shown on this drawing are for use on the specified project only and shall not be used otherwise without written permission of **dys** architecture. Payment of all sums due to **dys** architecture up to the date of use of this drawing is a condition precedent to the use thereof.

Written dimensions shall have precedence over scaled dimensions. Contractors shall verify and be responsible for all dimensions and conditions on the job and **dys** architecture shall be informed of any variations from the dimensions and conditions shown on the drawings. Shop drawings shall be submitted to **dys** architecture for review before proceeding with fabrication.

PROJECT A224611
DRAWN GD CHECKED NM

SCALE 1:100
DATE Jul.31.25