




* ALTERNATIVE SOLUTION TO BE
PROVIDED FOR
DOORS/WINDOWS IN CLOSE
PROXIMITY TO EGRESS PATHS
OF TRAVEL.



1
DP.200
ELEVATION - NORTH
1 : 100

2
DP.200
ELEVATION - NORTH SIDE
1 : 200

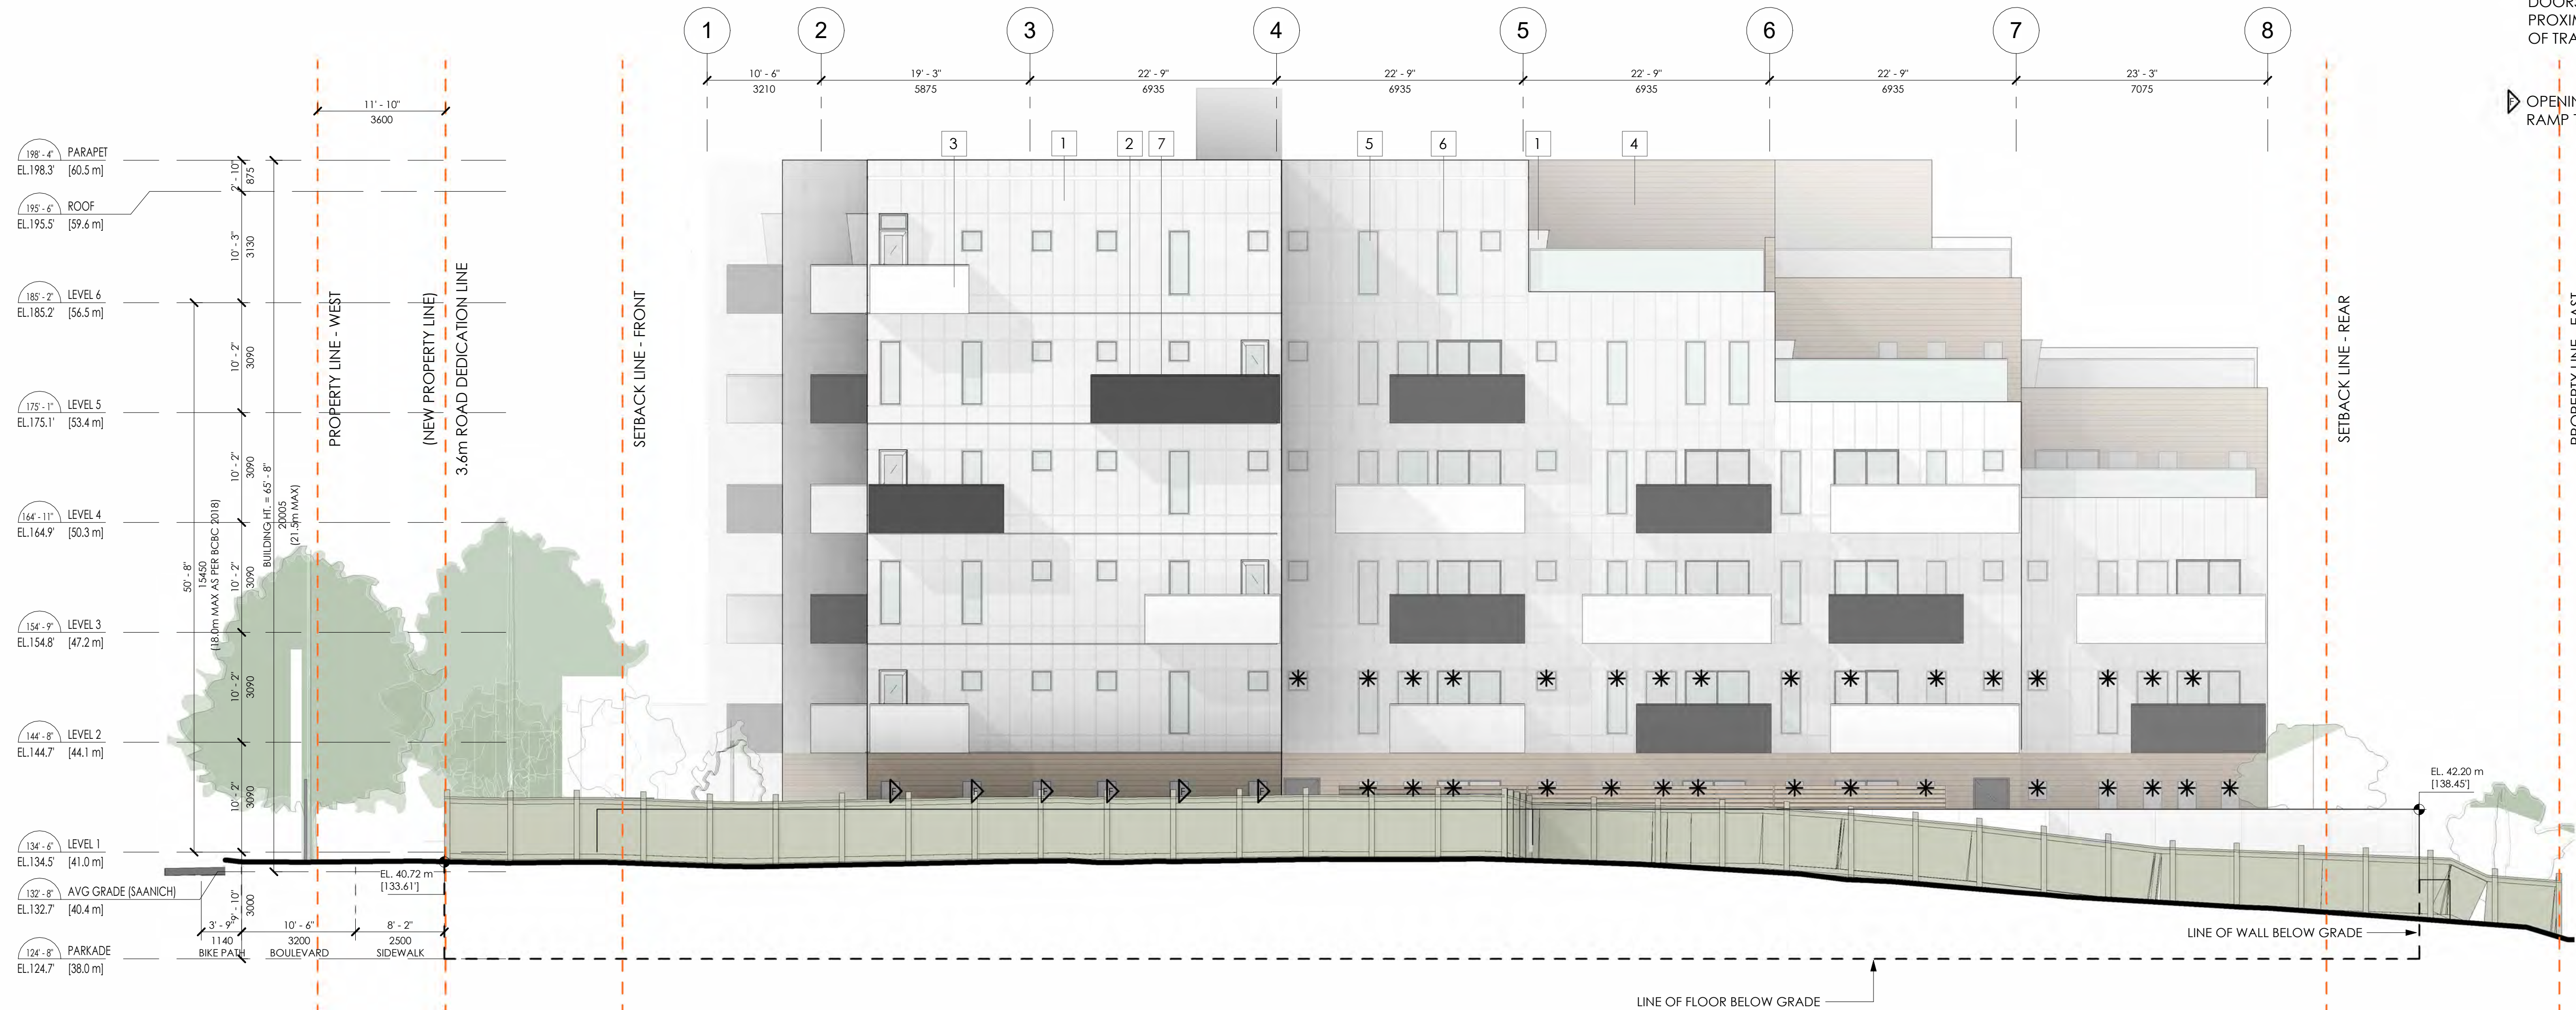

1
DP.201
ELEVATION - SOUTH
1 : 100

2
DP.201
ELEVATION - SOUTH SIDE
1 : 200

SHELBOURNE STREET





1
DP.203
ELEVATION - EAST
1 : 100

MATERIAL LEGEND

1	WHITE FIBRE CEMENT PANELS	5	TRANSPARENT WINDOW GLASS
2	SMOKEY-GREY TEMPERED GLASS	6	SILVER-GREY WINDOW & DOOR FRAMES
3	TRANSLUCENT-WHITE TEMPERED GLASS	7	SILVER-GREY METAL GUARDRAIL
4	WOOD-FINISH CLADDING		

* ALTERNATIVE SOLUTION TO BE PROVIDED FOR DOORS/WINDOWS IN CLOSE PROXIMITY TO EGRESS PATHS OF TRAVEL.

koka

visit :)
koka architecture + design inc.
203-1551 Johnston Street
Vancouver, BC
V6H 3R9

ring :)
1.604.678.5638

type :)
info@kokaarchitecture.ca

browse :)
kokaarchitecture.ca

seal:



developer:
Kang Corp
Development Ltd.

consultant:

true north: project north:

notes:
This drawing package and design are copyright of koka architecture + design inc.
All work to conform to applicable building codes and the authority having jurisdiction.
All dimensions are to gridline or face of structure unless indicated otherwise.
Refer to structural engineer's drawings for sizing of all structural items.
All dimensions to be verified on site.

project name:
Shelbourne

project number:
2141

civic address:
4025+4031 Shelbourne Street
Victoria BC

issue: (yy-mm-dd)
REZ/DP 23-02-22
REZ/DP DRAFT 23-01-09
REZ/DP-R1 25-04-08
REZ/DP-R2 25-05-12

title:
BUILDING
ELEVATION EAST

revision:

sheet:

DP.203

2
DP.203
ELEVATION - EAST SIDE
1 : 200