


KEY PLAN

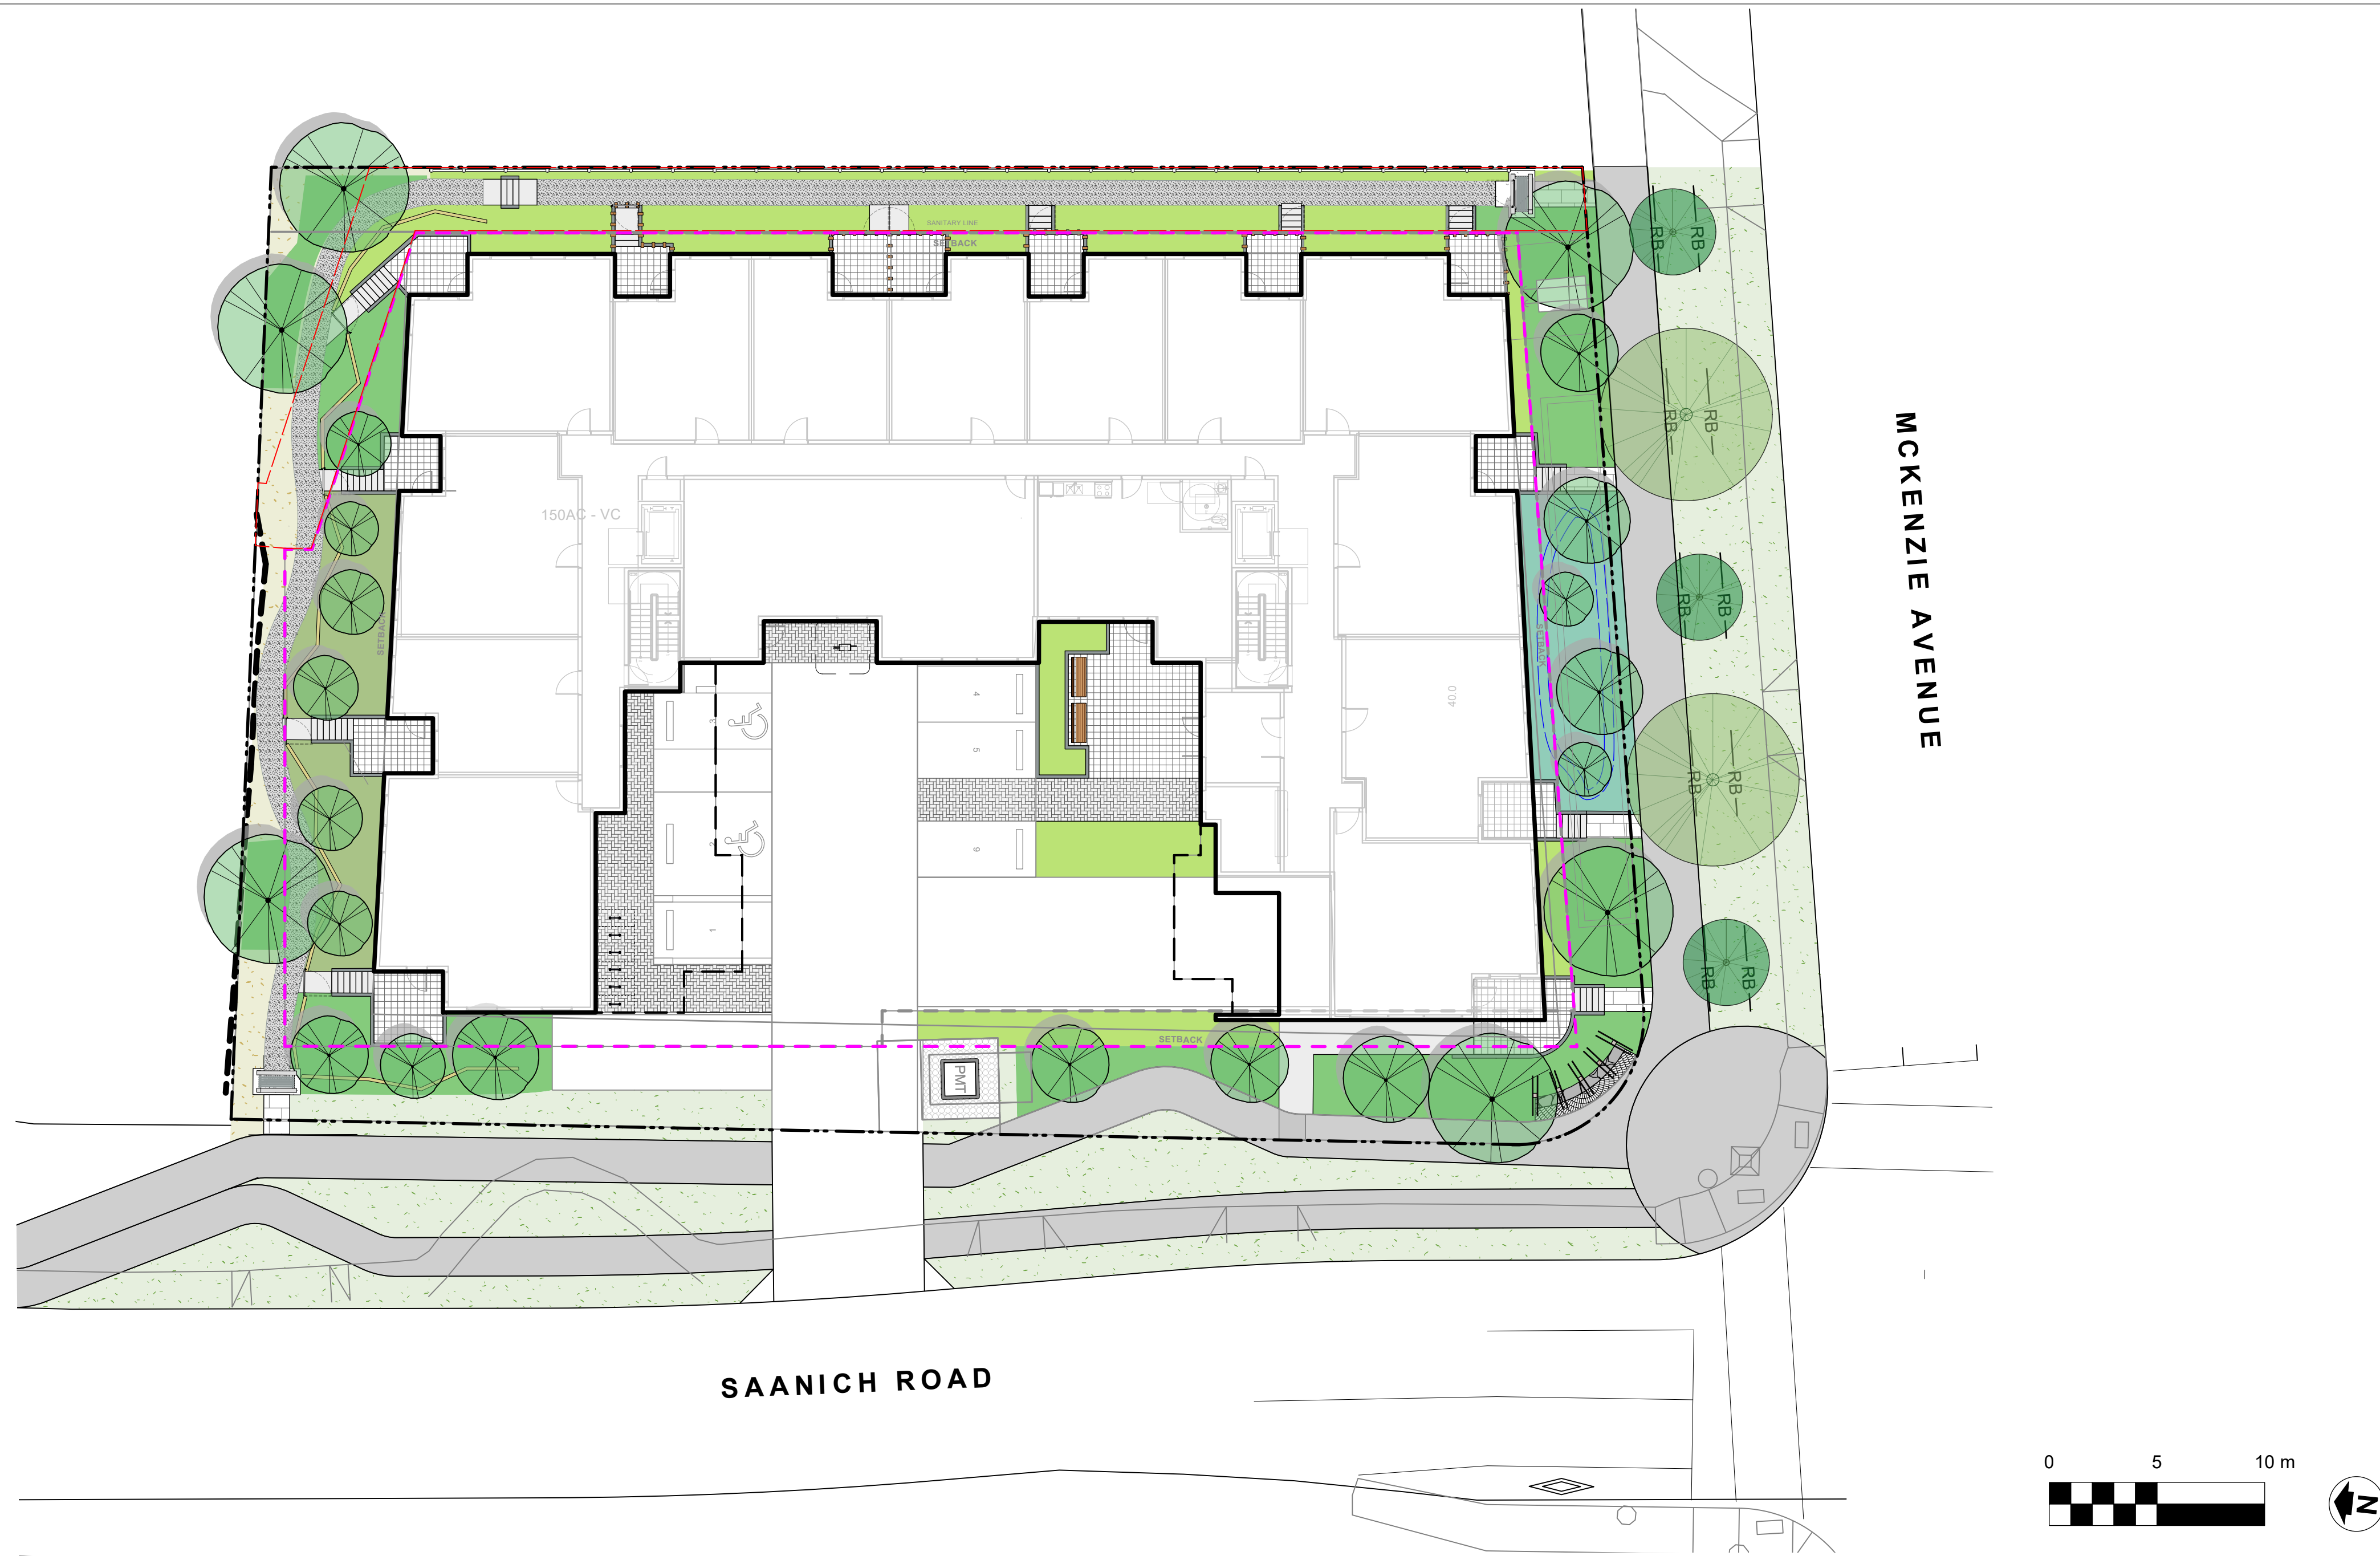

NOTFORCONSTRUCTION

RECEIVED
June 05, 2026
PLANNING DEPT.
DISTRICT OF SAANICH

1	DP	2026-06-04
No.	Issued For	Issue Date



client
McLash Development Ltd.

project
CAMAS
SAANICH + MCKENZIE
SAANICH, BC

sheet title

Cover

project no.	126.17
scale	1: 200 @ 24"x36"
drawn by	MDI
checked by	SM
sheet no.	

L0.00




CURVED PATHWAY WITH TREED BUFFER



BIKE REPAIR STATION



CURVED ARBOR

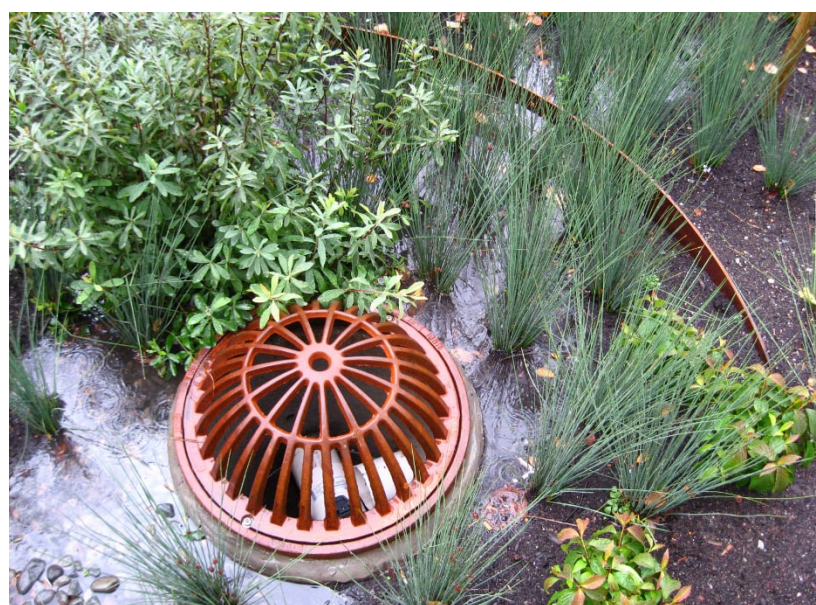

RAIN GARDEN



NATIVE PLANTS AND NATURALISTIC PLANTING

