


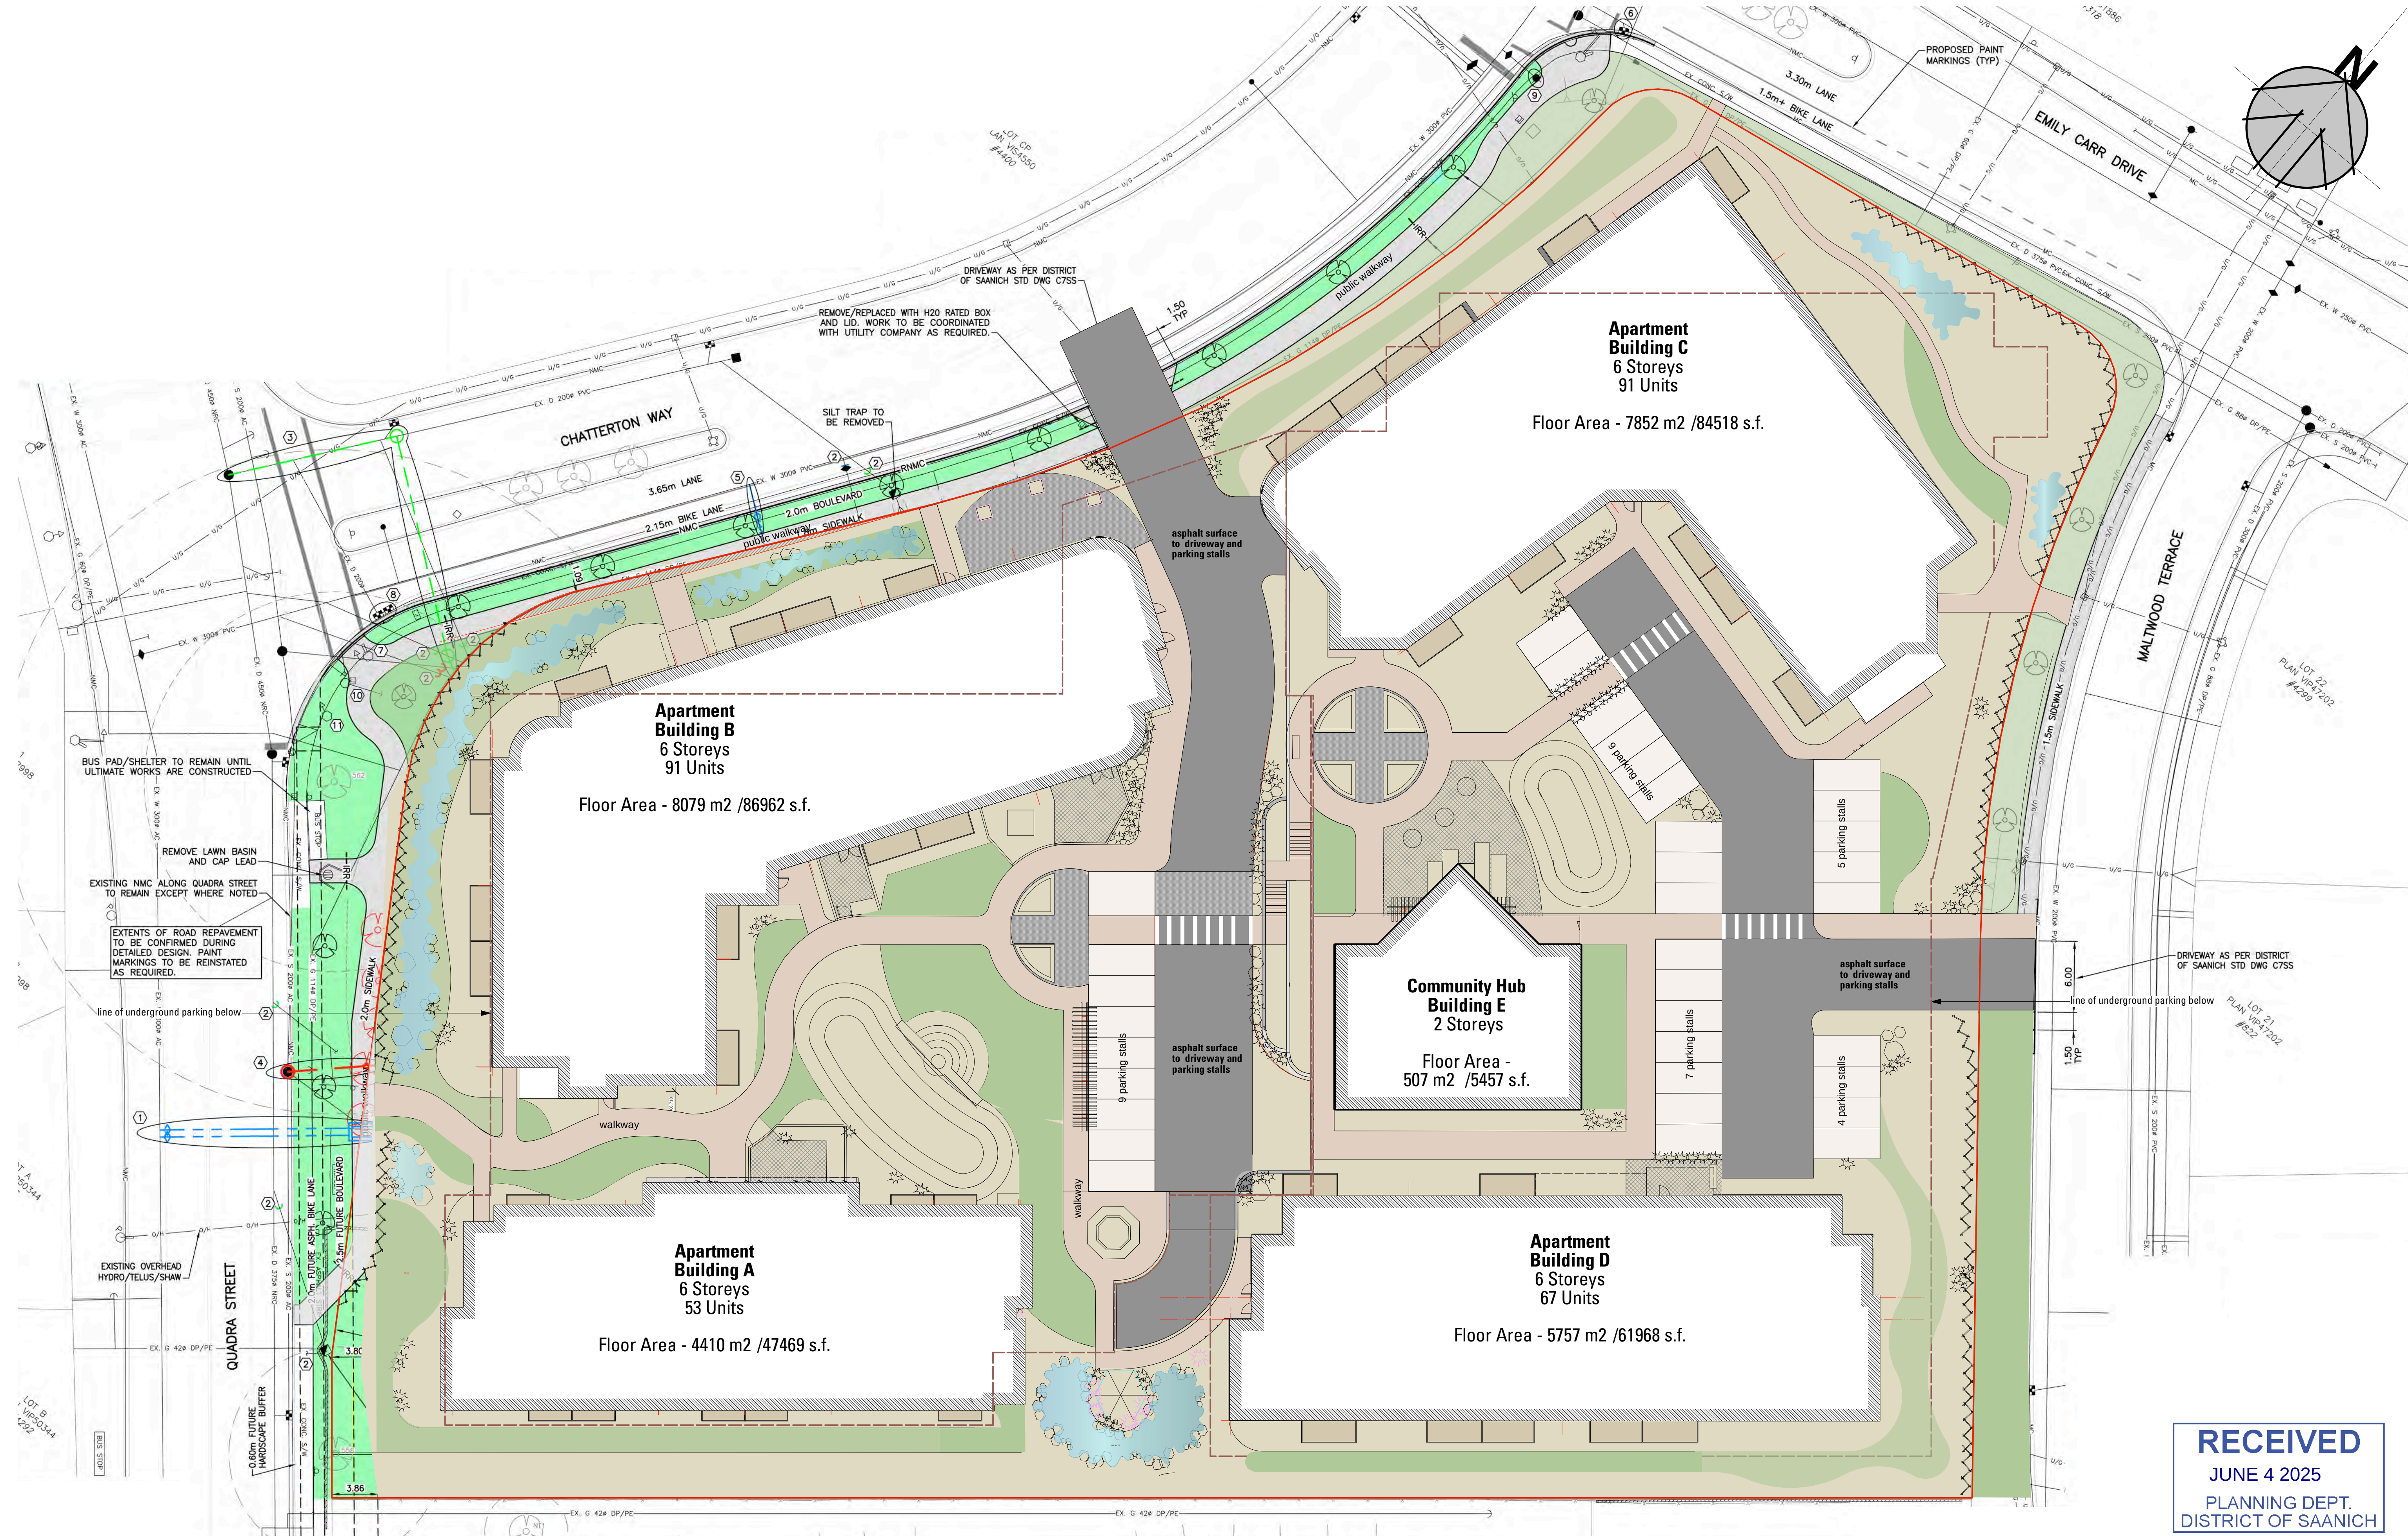

NOTES:

- Concrete Surfaces:**
- All concrete sidewalks to be 4" thick concrete slab
- broom finish
- c/w control joints @ 5'-0" o.c.
/ see landscape drawing set
- Landscape:**
- For planting plan, landscape details,
landscape surfaces & landscape lighting
/ see landscape drawing set
- Civil:**
- For the new sidewalk & service details
/ see civil drawing set
- Lighting:**
1- All exterior lighting to be shielded downlighting.
2- for Landscape Lighting
/ see Landscape drawing set