

TENTATIVE PLAN OF REZONING AND SUBDIVISION 1	
SALENA PARHAR	
Lots B, Section 84, Victoria District, Plan 13025	
ADDRESS : 4457 Tyndall Avenue	
PROJECT SURVEYOR : RPH	
DRAWN BY : BAR	DATE : Aug 24/22
OUR FILE : 33752	REVISION: July 23/25
J.E. ANDERSON & ASSOCIATES SURVEYORS – ENGINEERS	
4212 GLANFORD AVE. VICTORIA, B.C. V8Z 4B7 TEL: 250-727-2214 FAX: 250-727-3395 E-MAIL : info@jeanderson.com VICTORIA-NANAIMO-PARKSVILLE-CAMPBELL RIVER	


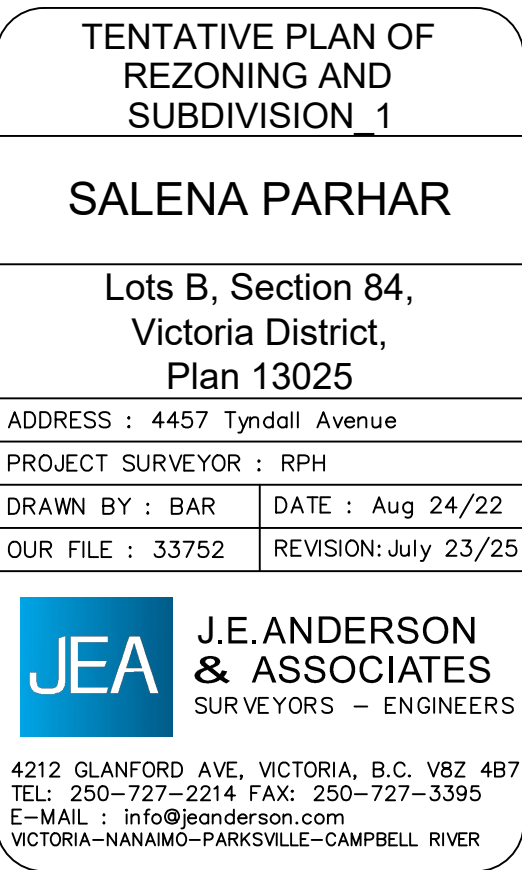

TENTATIVE PLAN OF REZONING AND SUBDIVISION 1	
SALENA PARHAR	
Lots B, Section 84, Victoria District, Plan 13025	
ADDRESS : 4457 Tyndall Avenue	
PROJECT SURVEYOR : RPH	
DRAWN BY : BAR	DATE : Aug 24/22
OUR FILE : 33752	REVISION: July 23/25
 J.E. ANDERSON & ASSOCIATES SURVEYORS – ENGINEERS	
4212 GLANFORD AVE. VICTORIA, B.C. V8Z 4B7 TEL: 250-727-2214 FAX: 250-727-3395 E-MAIL : info@jeanderson.com VICTORIA-NANAIMO-PARKSVILLE-CAMPBELL RIVER	


TENTATIVE PLAN OF REZONING AND SUBDIVISION 1	
SALENA PARHAR	
Lots B, Section 84, Victoria District, Plan 13025	
ADDRESS : 4457 Tyndall Avenue	
PROJECT SURVEYOR : RPH	
DRAWN BY : BAR	DATE : Aug 24/22
OUR FILE : 33752	REVISION: July 23/25
 J.E. ANDERSON & ASSOCIATES SURVEYORS – ENGINEERS	
4212 GLANFORD AVE. VICTORIA, B.C. V8Z 4B7 TEL: 250-727-2214 FAX: 250-727-3395 E-MAIL : info@jeanderson.com VICTORIA-NANAIMO-PARKSVILLE-CAMPBELL RIVER	



RECEIVED
AUGUST 15 2025
PLANNING DEPT.
DISTRICT OF SAANICH

RECEIVED
AUGUST 15 2025
PLANNING DEPT.
DISTRICT OF SAANICH

RECEIVED
AUGUST 15 2025
PLANNING DEPT.
DISTRICT OF SAANICH

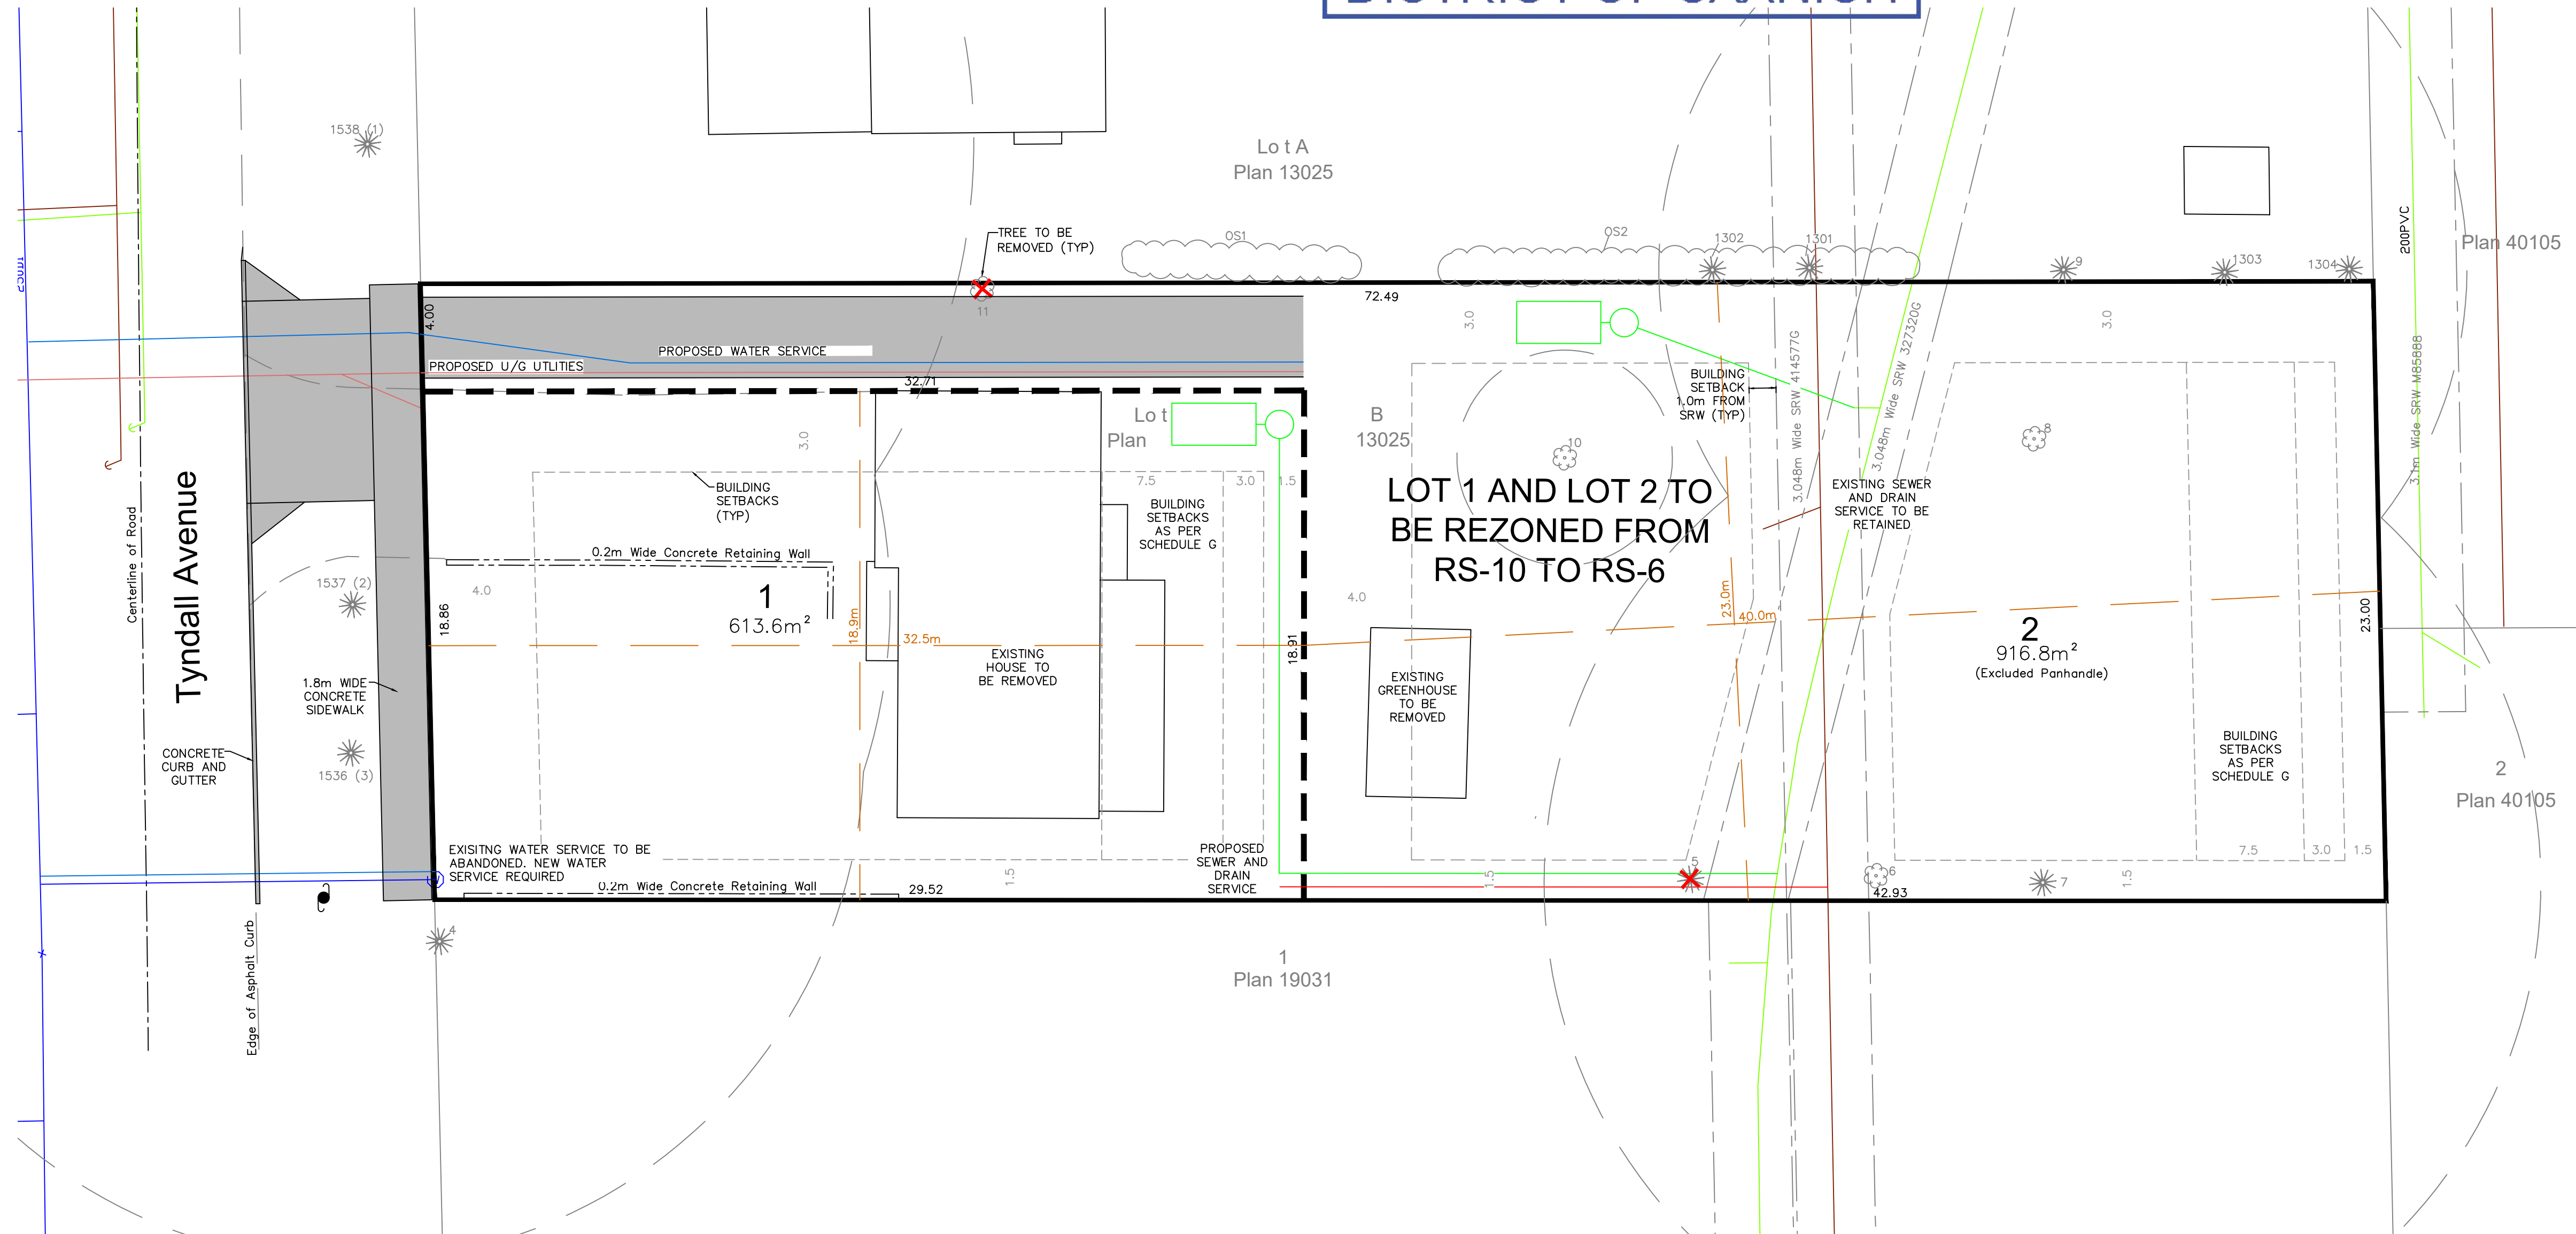

Current Zoning RS-10
Rezoned to RS-6

Distances are in metres
Setbacks shown are based on Schedule G

Current Zoning RS-10
Rezoned to RS-6

Distances are in metres
Setbacks shown are based on Schedule G

