


IMPERMEABLE X PERMEABLE SURFACES LEGEND

IMPERMEABLE TOTAL AREA= 2,216.027 sq m (74.3%)

- BUIDING COVERAGE
1395.123 sq m
- UNIT PAVERS
420.00 sq m
- HARDSCAPE (WALLS / CONCRETE PAVING)
337.444 sq m
- COVERED SPACE
63.46 sq m

PERMEABLE TOTAL AREA= 766.35 sq m (25.70%)

- PERMEABLE PAVERS
42.45 sq m
- PLANTED AREA
723.90 sq m

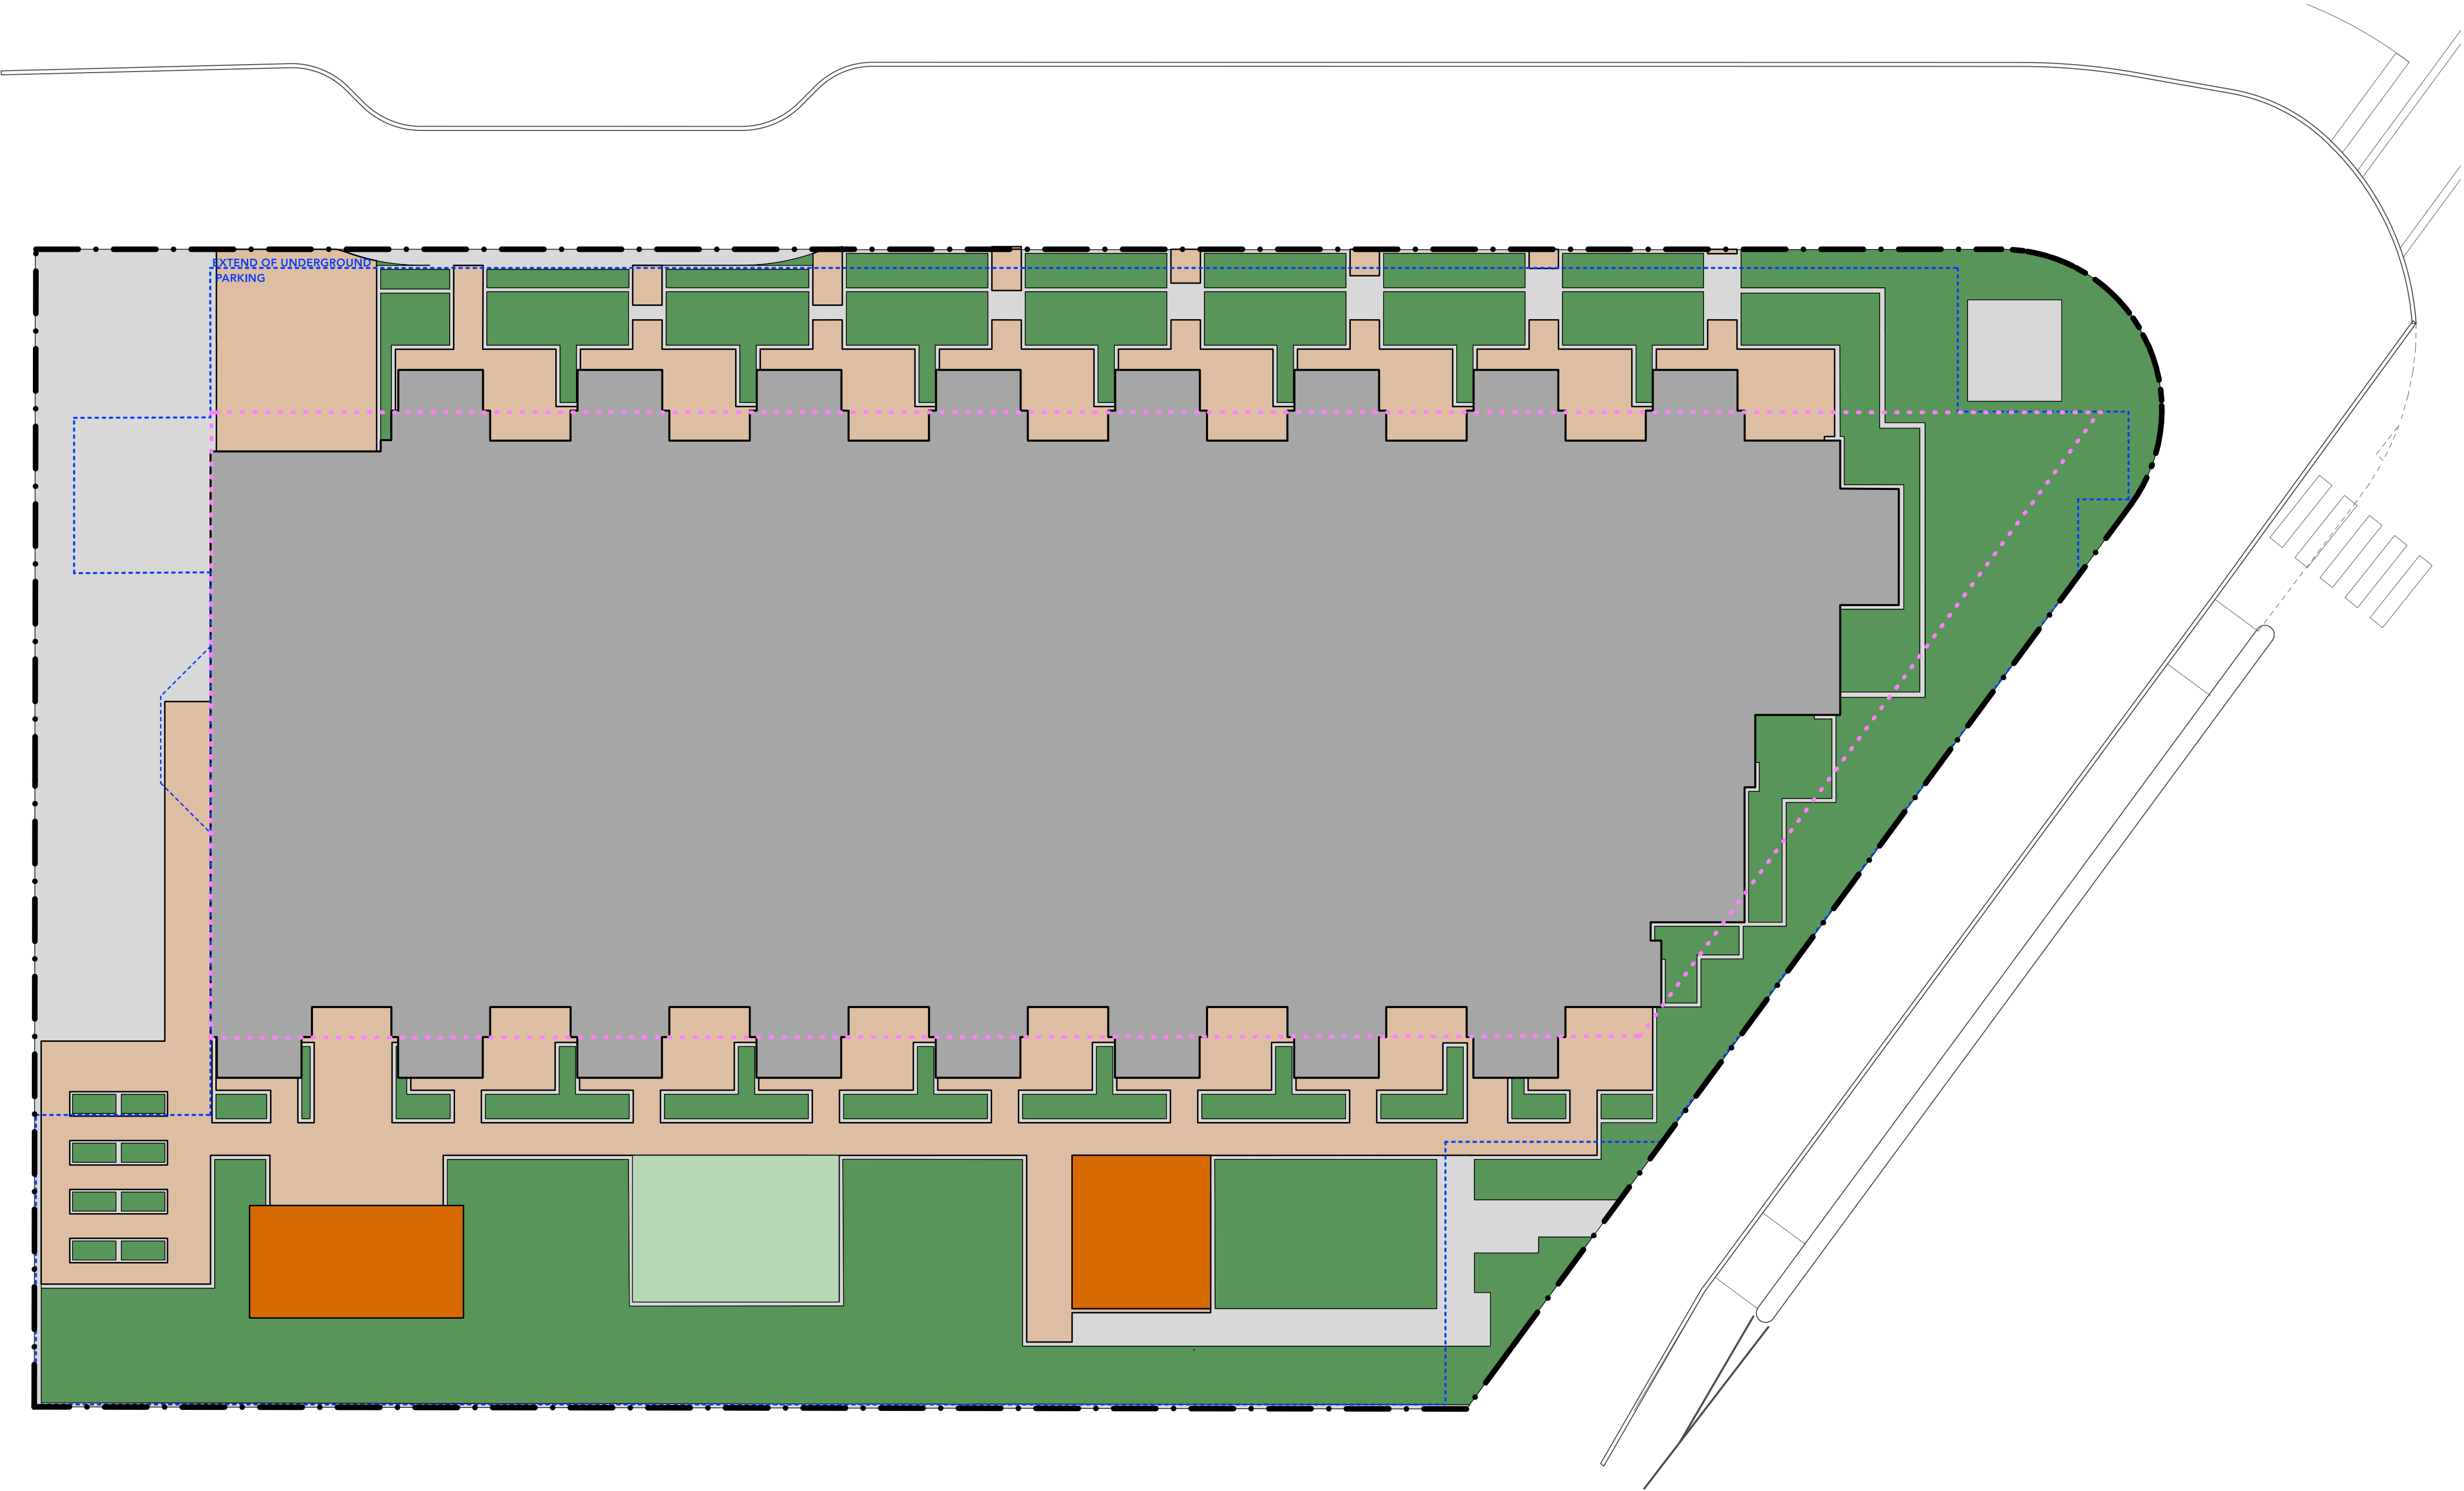

RECEIVED
Apr 24, 2025
PLANNING DEPT.
DISTRICT OF SAANICH

SCALE: 1/150 0 5 10 m