
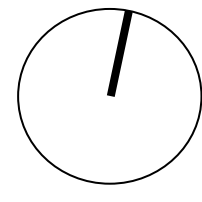


0 STREET LEVEL

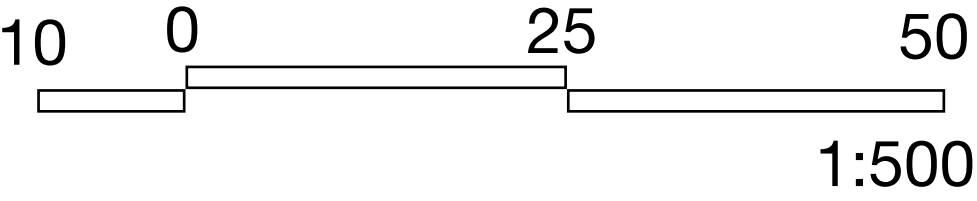


**PRELIMINARY**  
This drawing is Conceptual and intended for Re-Zoning and Feasibility Study only. Subject to change. Not for Construction.

**METRIC**  
ALL DIMENSIONS SHOWN ARE IN METERS AND/OR MILLIMETERS

**AREAS**

- Administration and Staff Amenities
- Fleet Services
- Stores
- Workshops
- Leasable Residential
- Leasable Commercial
- Streamside Protection Enhancement Area **SPEA**

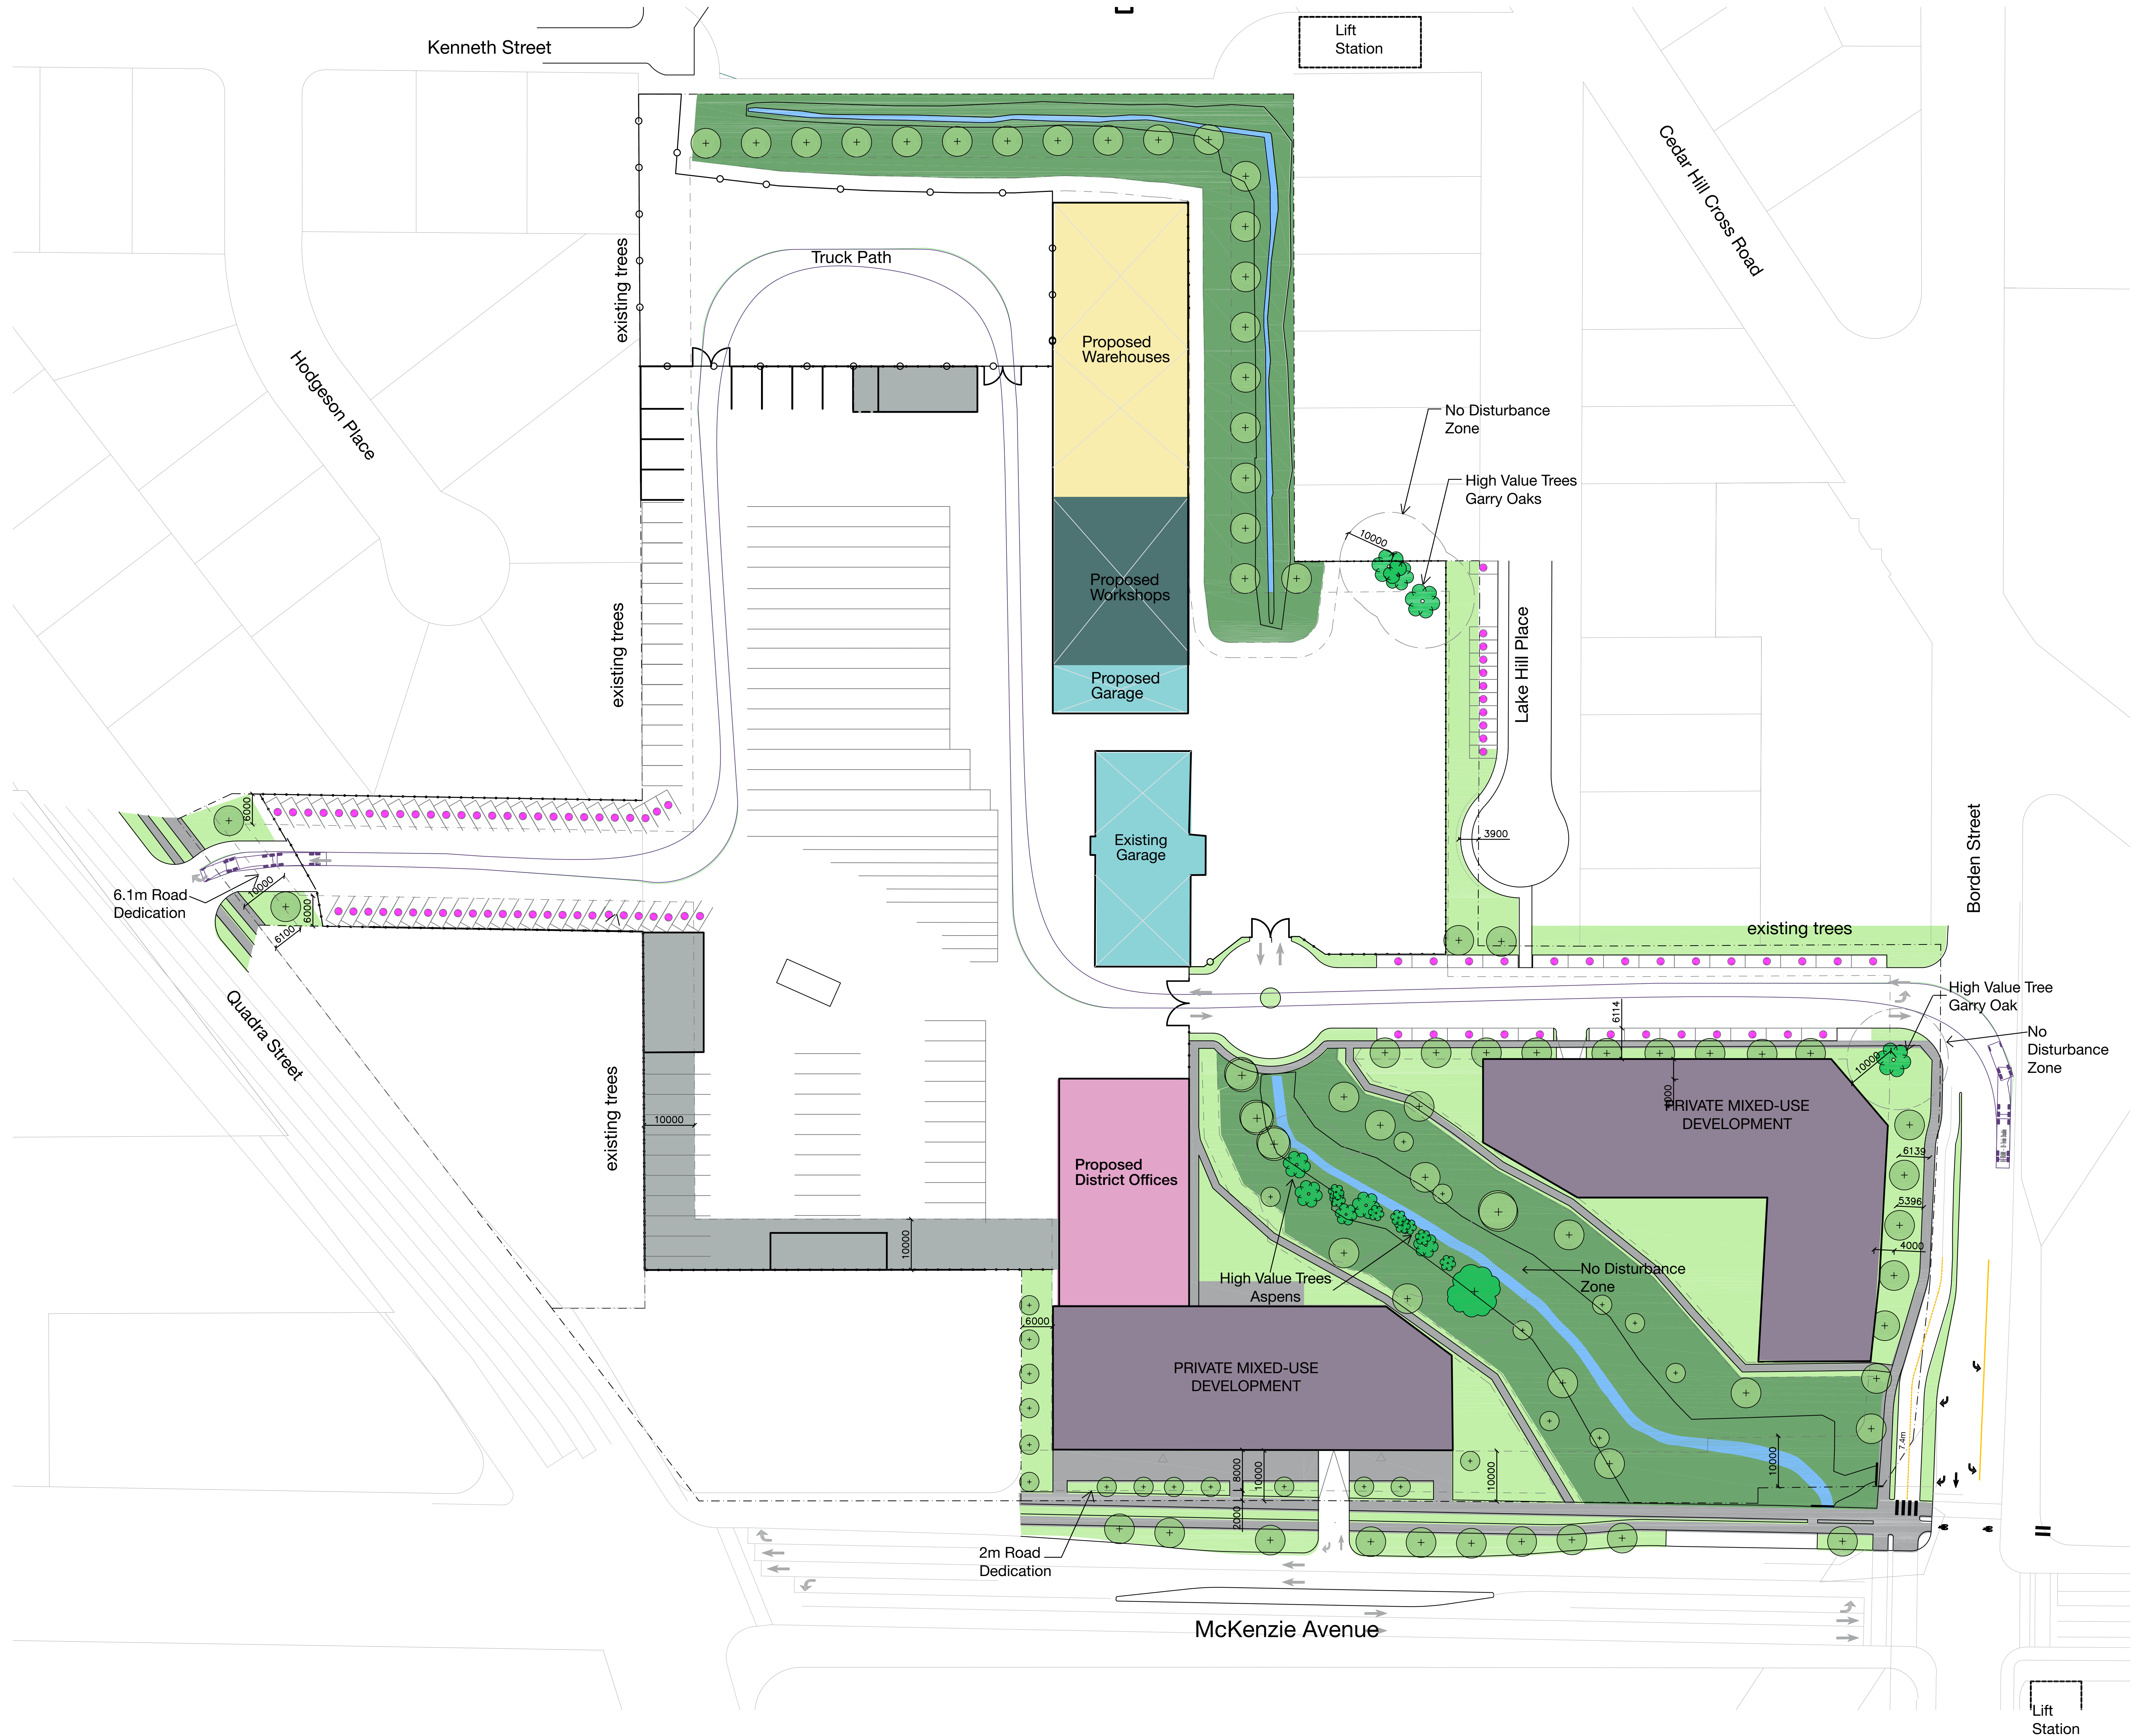

**RECEIVED**  
**OCT 7 2025**  
PLANNING DEPT.  
DISTRICT OF SAANICH

