

Recommended Nursery Stock


Trees				
ID	Quantity	Botanical Name	Common Name	Size
On Site Total: 3		Acer palmatum 'Sango Kaku'	Coral bark Japanese Maple	6cm cal.
Off Site Total: 4		Platanus x acerifolia 'Bloodgood'	London Plane	6cm cal.
Large Shrubs				
Total: 9				
Medium Shrubs				
Total: 90				
Small Shrubs				
Total: 70				
Perennials, Annuals and Ferns				
Total: 217				
Botanical Name	Common Name	Size		
Gaultheria shallon	Salal	#1 pot		
Botanical Name	Common Name	Size		
Blechnum spicant	Deer Fern	#1 pot		
Calamagrostis x acutiflora 'Karl Foerster'	Karl Foerster Feather Reed Grass	#1 pot		
Camassia quamash	Common Camas	#1 pot		
Deschampsia caespitosa 'Goldhaenge'	Golden Pendant Tufted Hair Grass	#1 pot		
Echinacea purpurea 'Magnus'	Purple Coneflower	#1 pot		
Lavandula stoechas 'Anouk'	Anouk Lavender	#1 pot		
Pennisetum alopecuroides 'Hameln'	Dwarf Fountain Grass	#1 pot		
Polystichum munitum	Sword Fern	#1 pot		

Notes:
1. All work to be completed to current (CLS) Canadian Landscape Standards
2. All soft landscape to be irrigated with an automatic irrigation system. The boulevard tree irrigation system shall be installed by the applicant's contractor to IABC and District of Saanich specifications using a double ring drip system with a double check valve. The boulevard tree irrigation system must be on its own timer which is readily accessible to Saanich Parks staff at all times. The irrigation contractor provide a drawing to Saanich Parks for review and approval that shows the proposed system. The irrigation system installation requires inspection intervals by Saanich Parks as laid out in the Saanich irrigation specifications.
3. A root barrier is required along all hardscape adjacent to the tree planting locations.





RECEIVED
April 02, 2026
PLANNING DEPT.
DISTRICT OF SAANICH

Rev. F: Apr 02 - 26
Rev. E: Feb 10 - 26
Rev. D: Dec 11 - 24
Rev. C: Nov 15 - 24
Rev. B: Oct 24 - 24
Rev. A: Aug 30 - 24

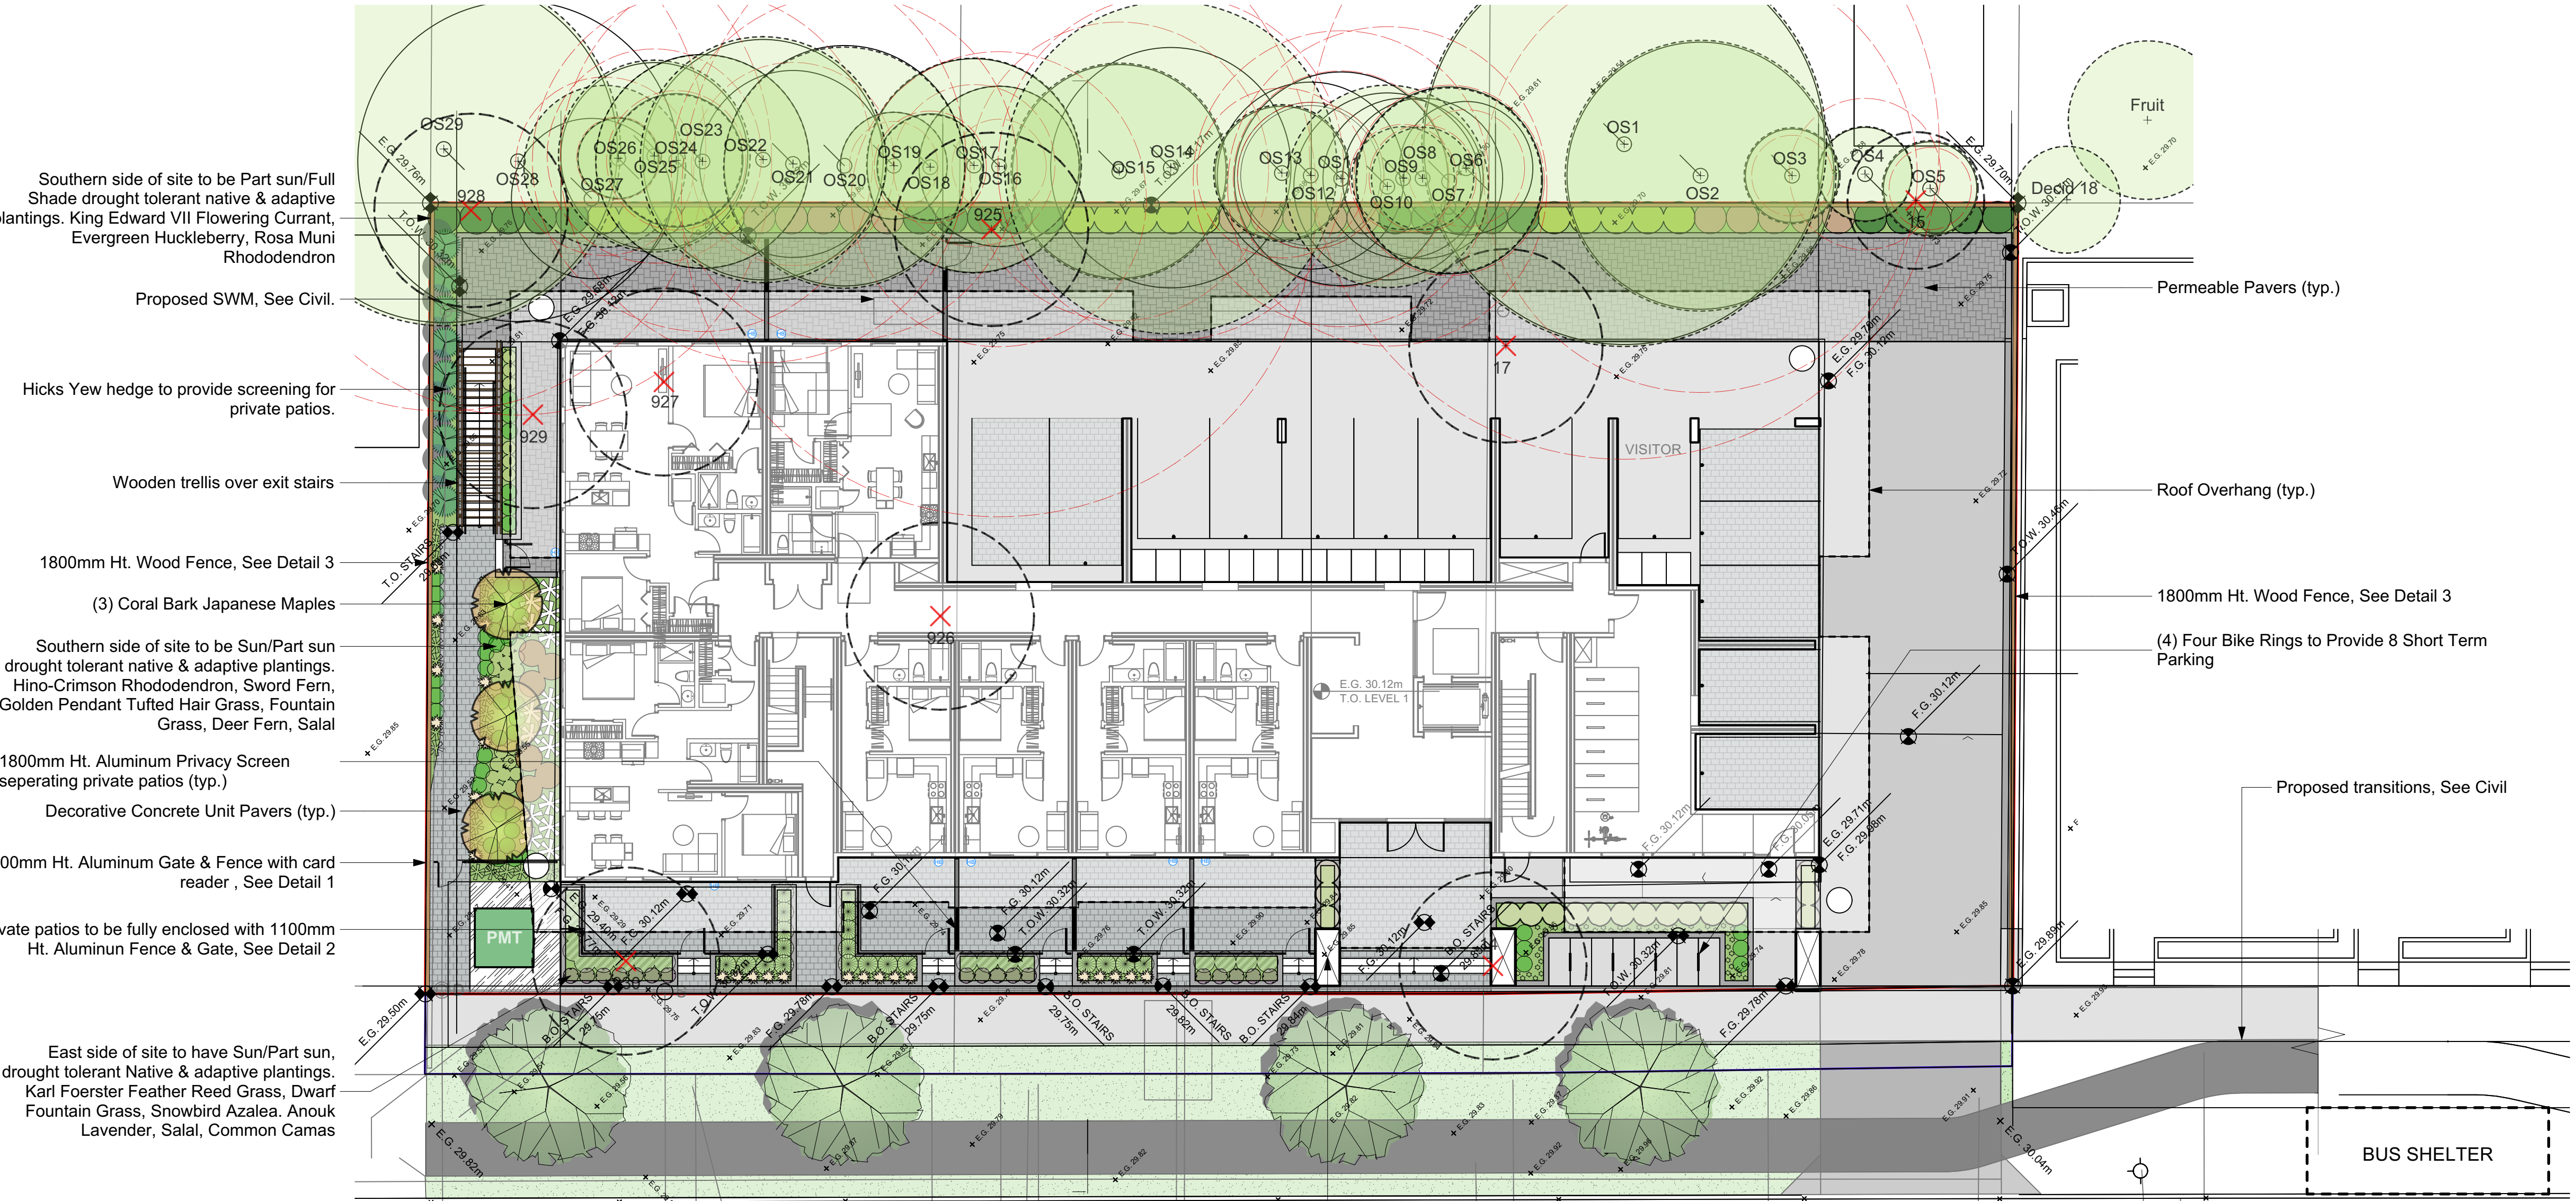


1 3224 Shelbourne Sreet | Landscape Concept
Scale: 1:150


Entry Monument - See Architectural Set For Details

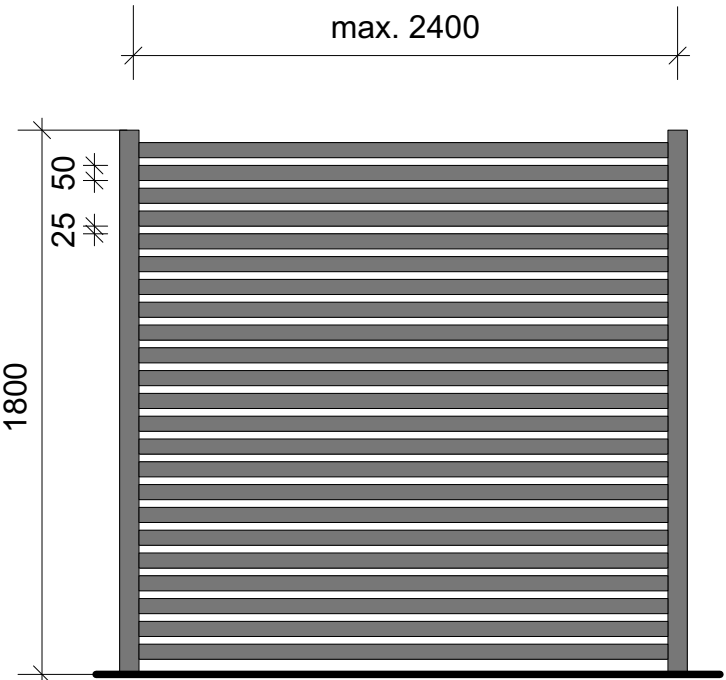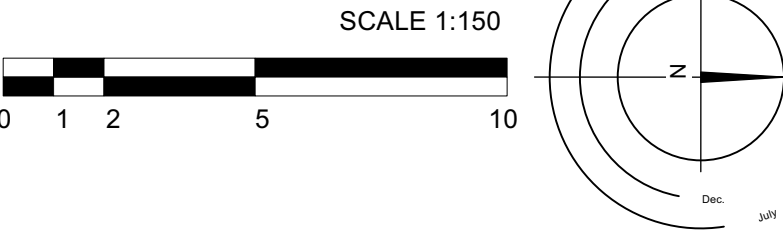

1 L1 1800mm Ht. Aluminum Privacy Screen
Scale: 1:25

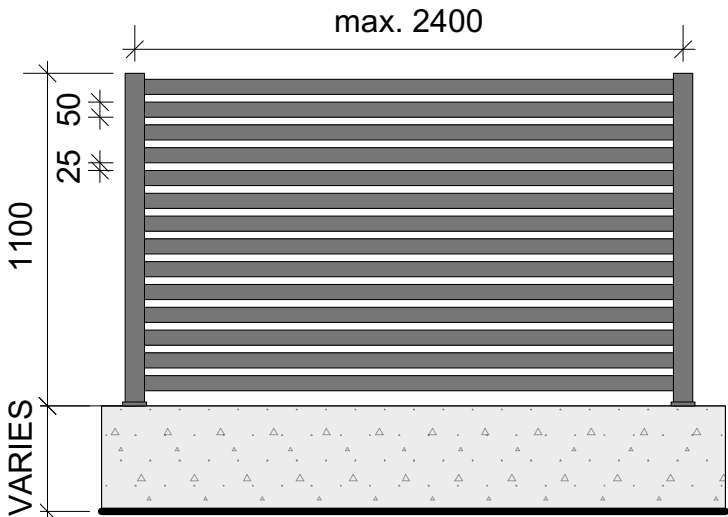

2 L1 1100mm Ht. Aluminum Fence On Planter
Scale: 1:25

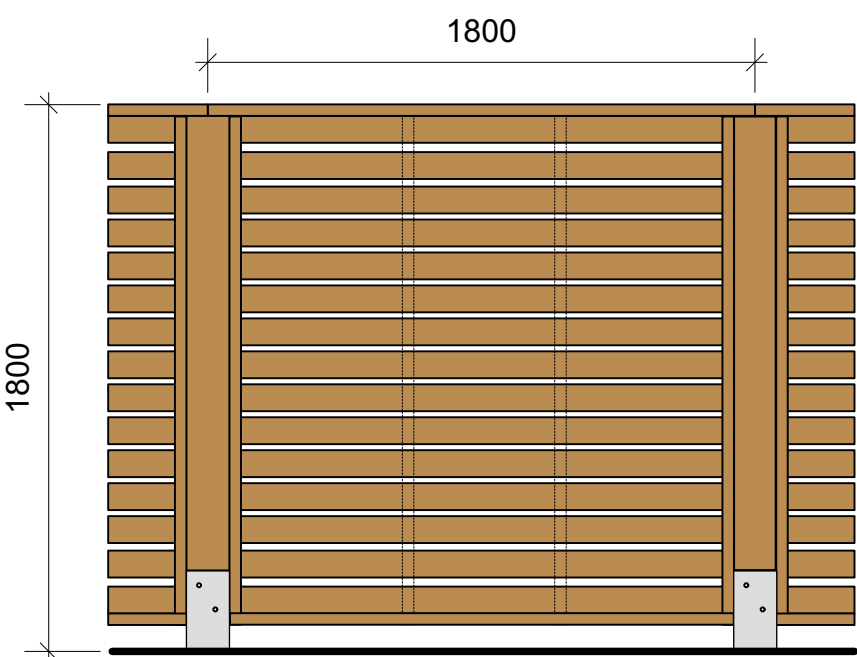

3 L1 1800mm Ht. Wood Fence
Scale: 1:25

MATERIALS LEGEND

- Decorative Concrete Unit Pavers
- Planting Bed
- River Rock
- Grass Boulevard
- City Sidewalk, See Civil
- Bike Lane, See Civil
- 1800mm Ht. Black Power Coat Aluminum Picket Fence
- 1800mm Ht. Wood Privacy Screen
- Permeable Pavers

3224 Shelbourne Street | Landscape Concept Plan