

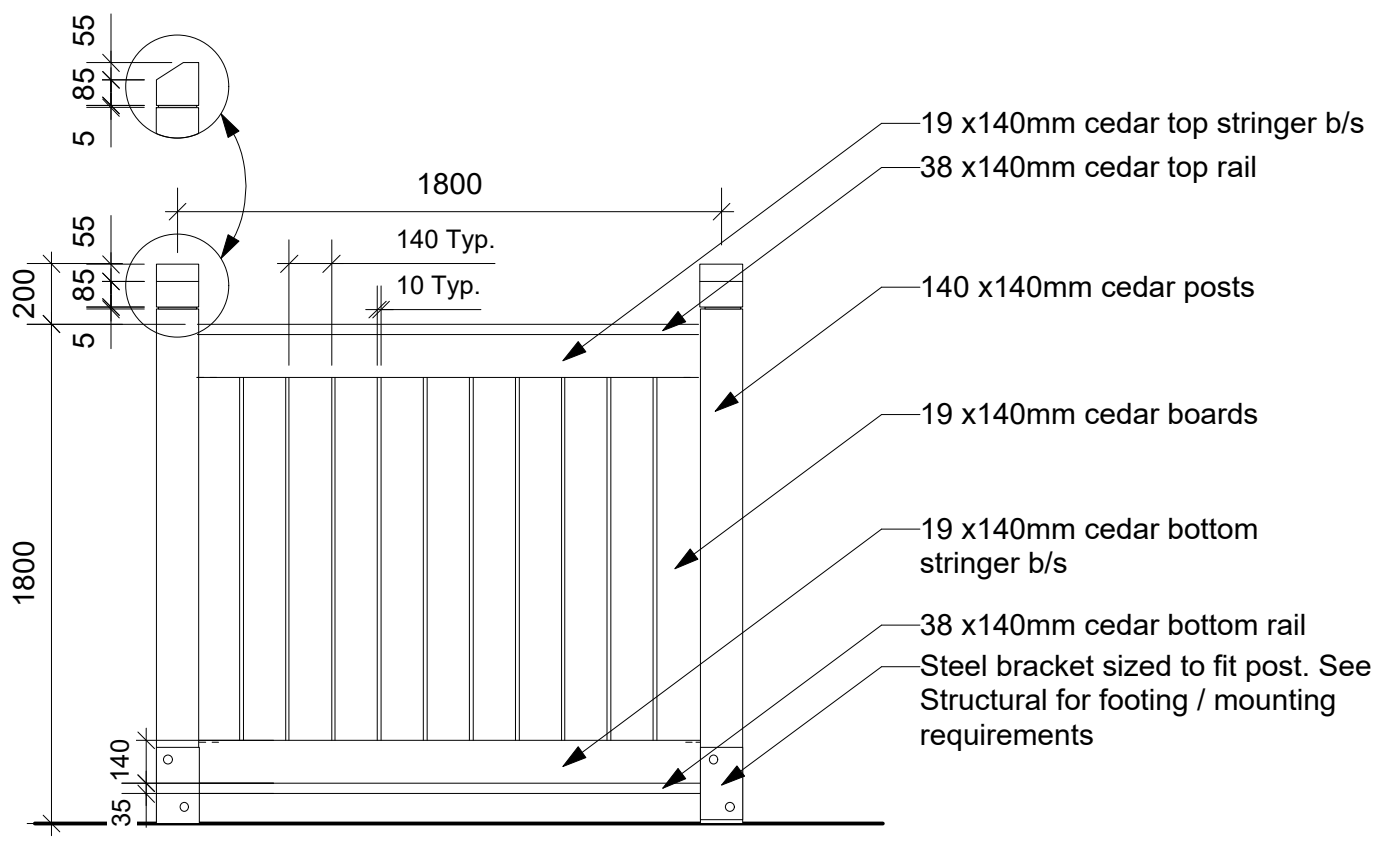
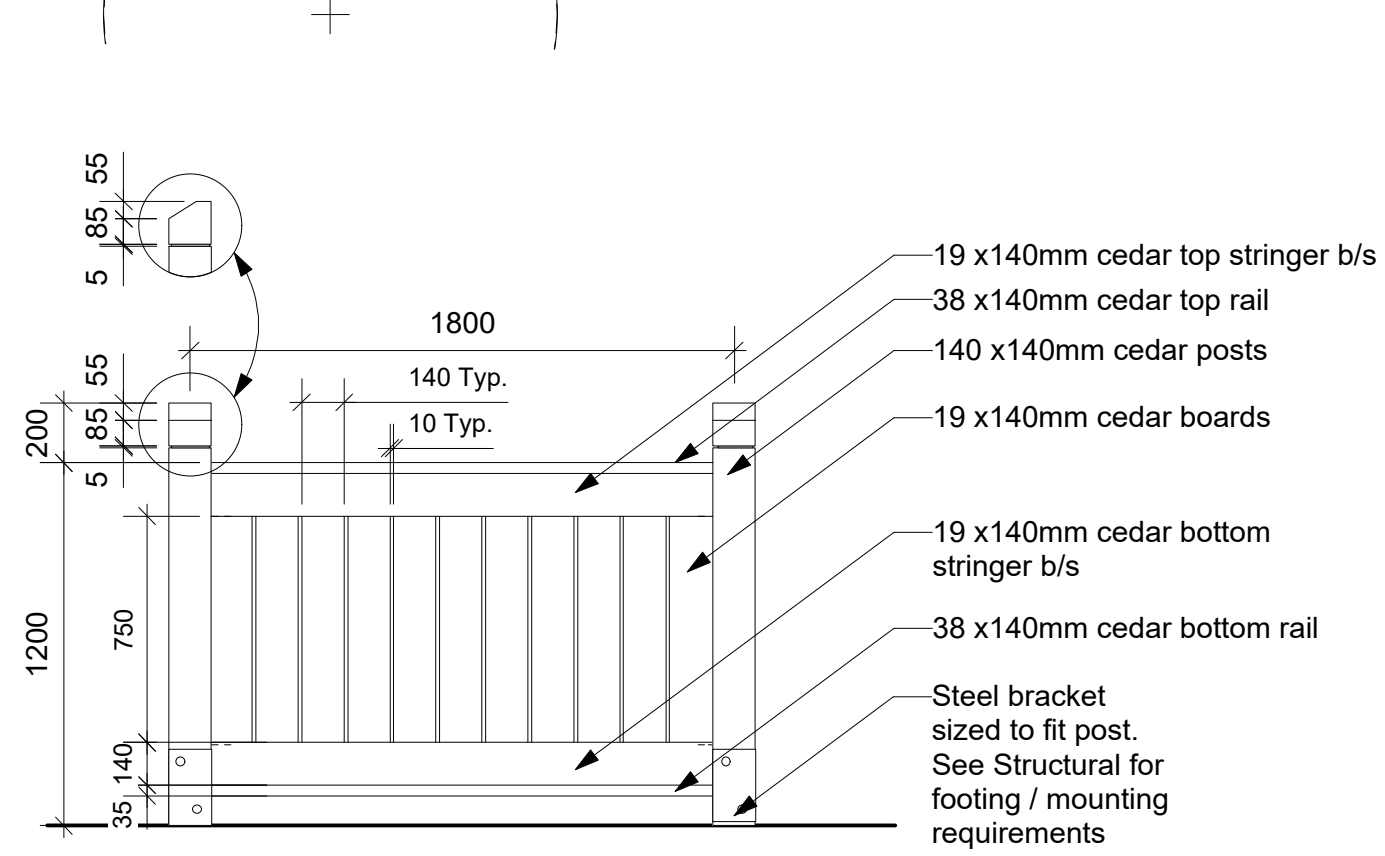


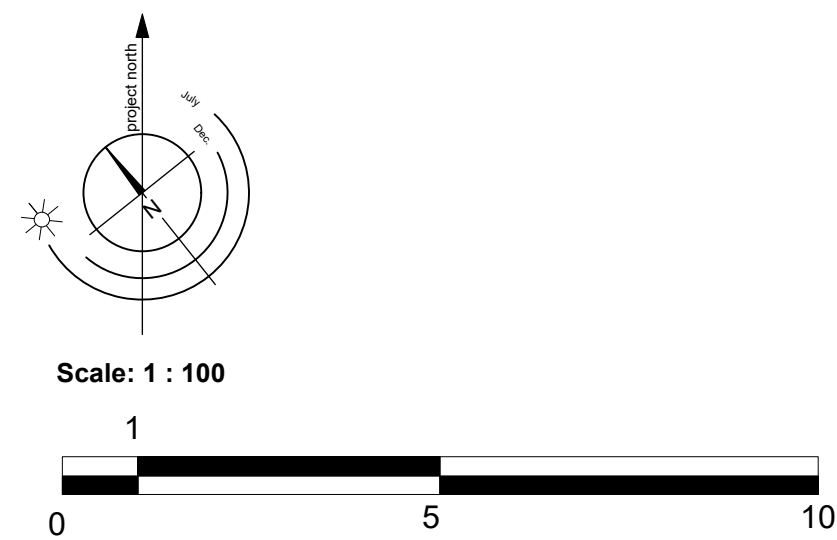

RECEIVED
OCT 2 2025
PLANNING DEPT.
DISTRICT OF SAANICH

11	Sept. 22/25	Issued for Development Permit (Rev. 4)
10	Apr. 28/25	Issued for Building Permit
9	Jan. 11/25	Issued for Building Permit
8	Oct. 3/24	Issued for Building Permit
7	Sept. 12/24	Issued for BP Coordination
6	Jun. 24/24	Issued for DP Submission
5	Jan. 18/24	Issued for DP Submission
4	Jan. 9/24	Issued for DP Submission
3	Dec. 8/23	Issued for Draft DP Submission
2	Nov. 10/23	Issued for Client Review
1	April 20/23	Issued for Client Review

REVISIONS

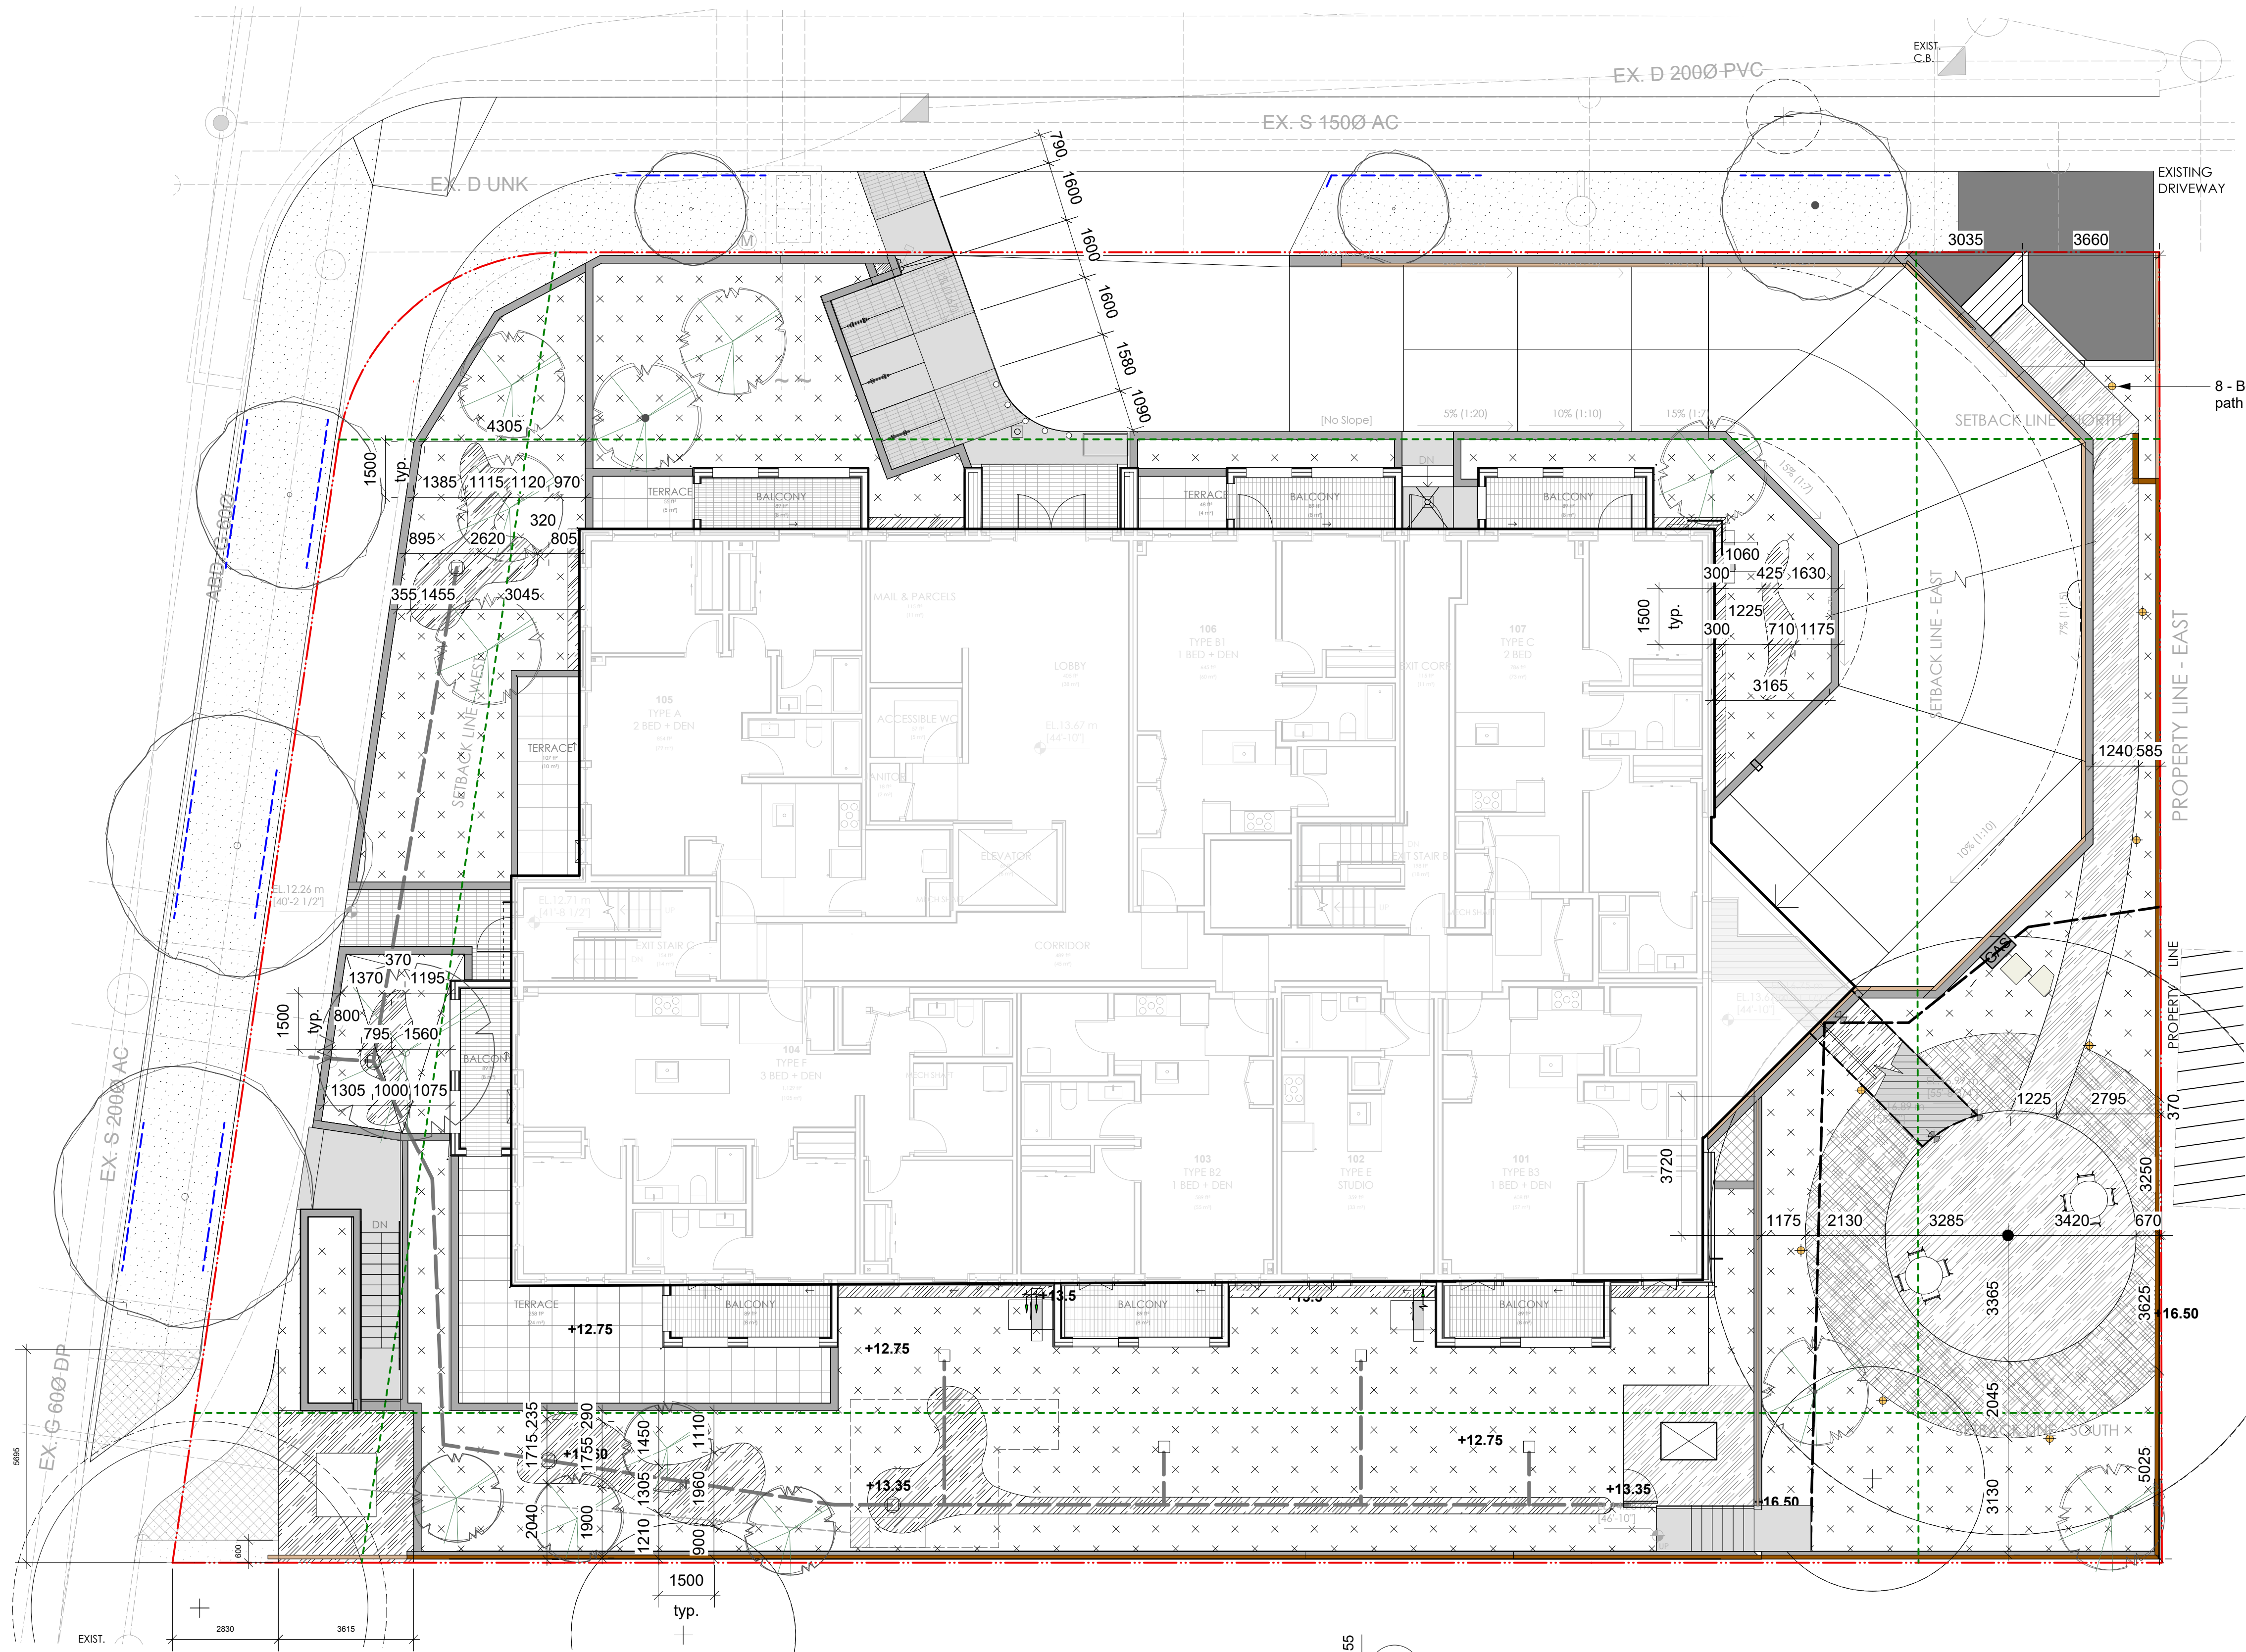

PROJECT
2921 Earl Grey Street
Saanich, BC

TITLE
Landscape Layout
Plan

SCALE
1 : 100

DRAWN
SL

CHECKED
CW

PROJECT No. 2921

DATE
April. 30/21

L2 of 4
SHEET