


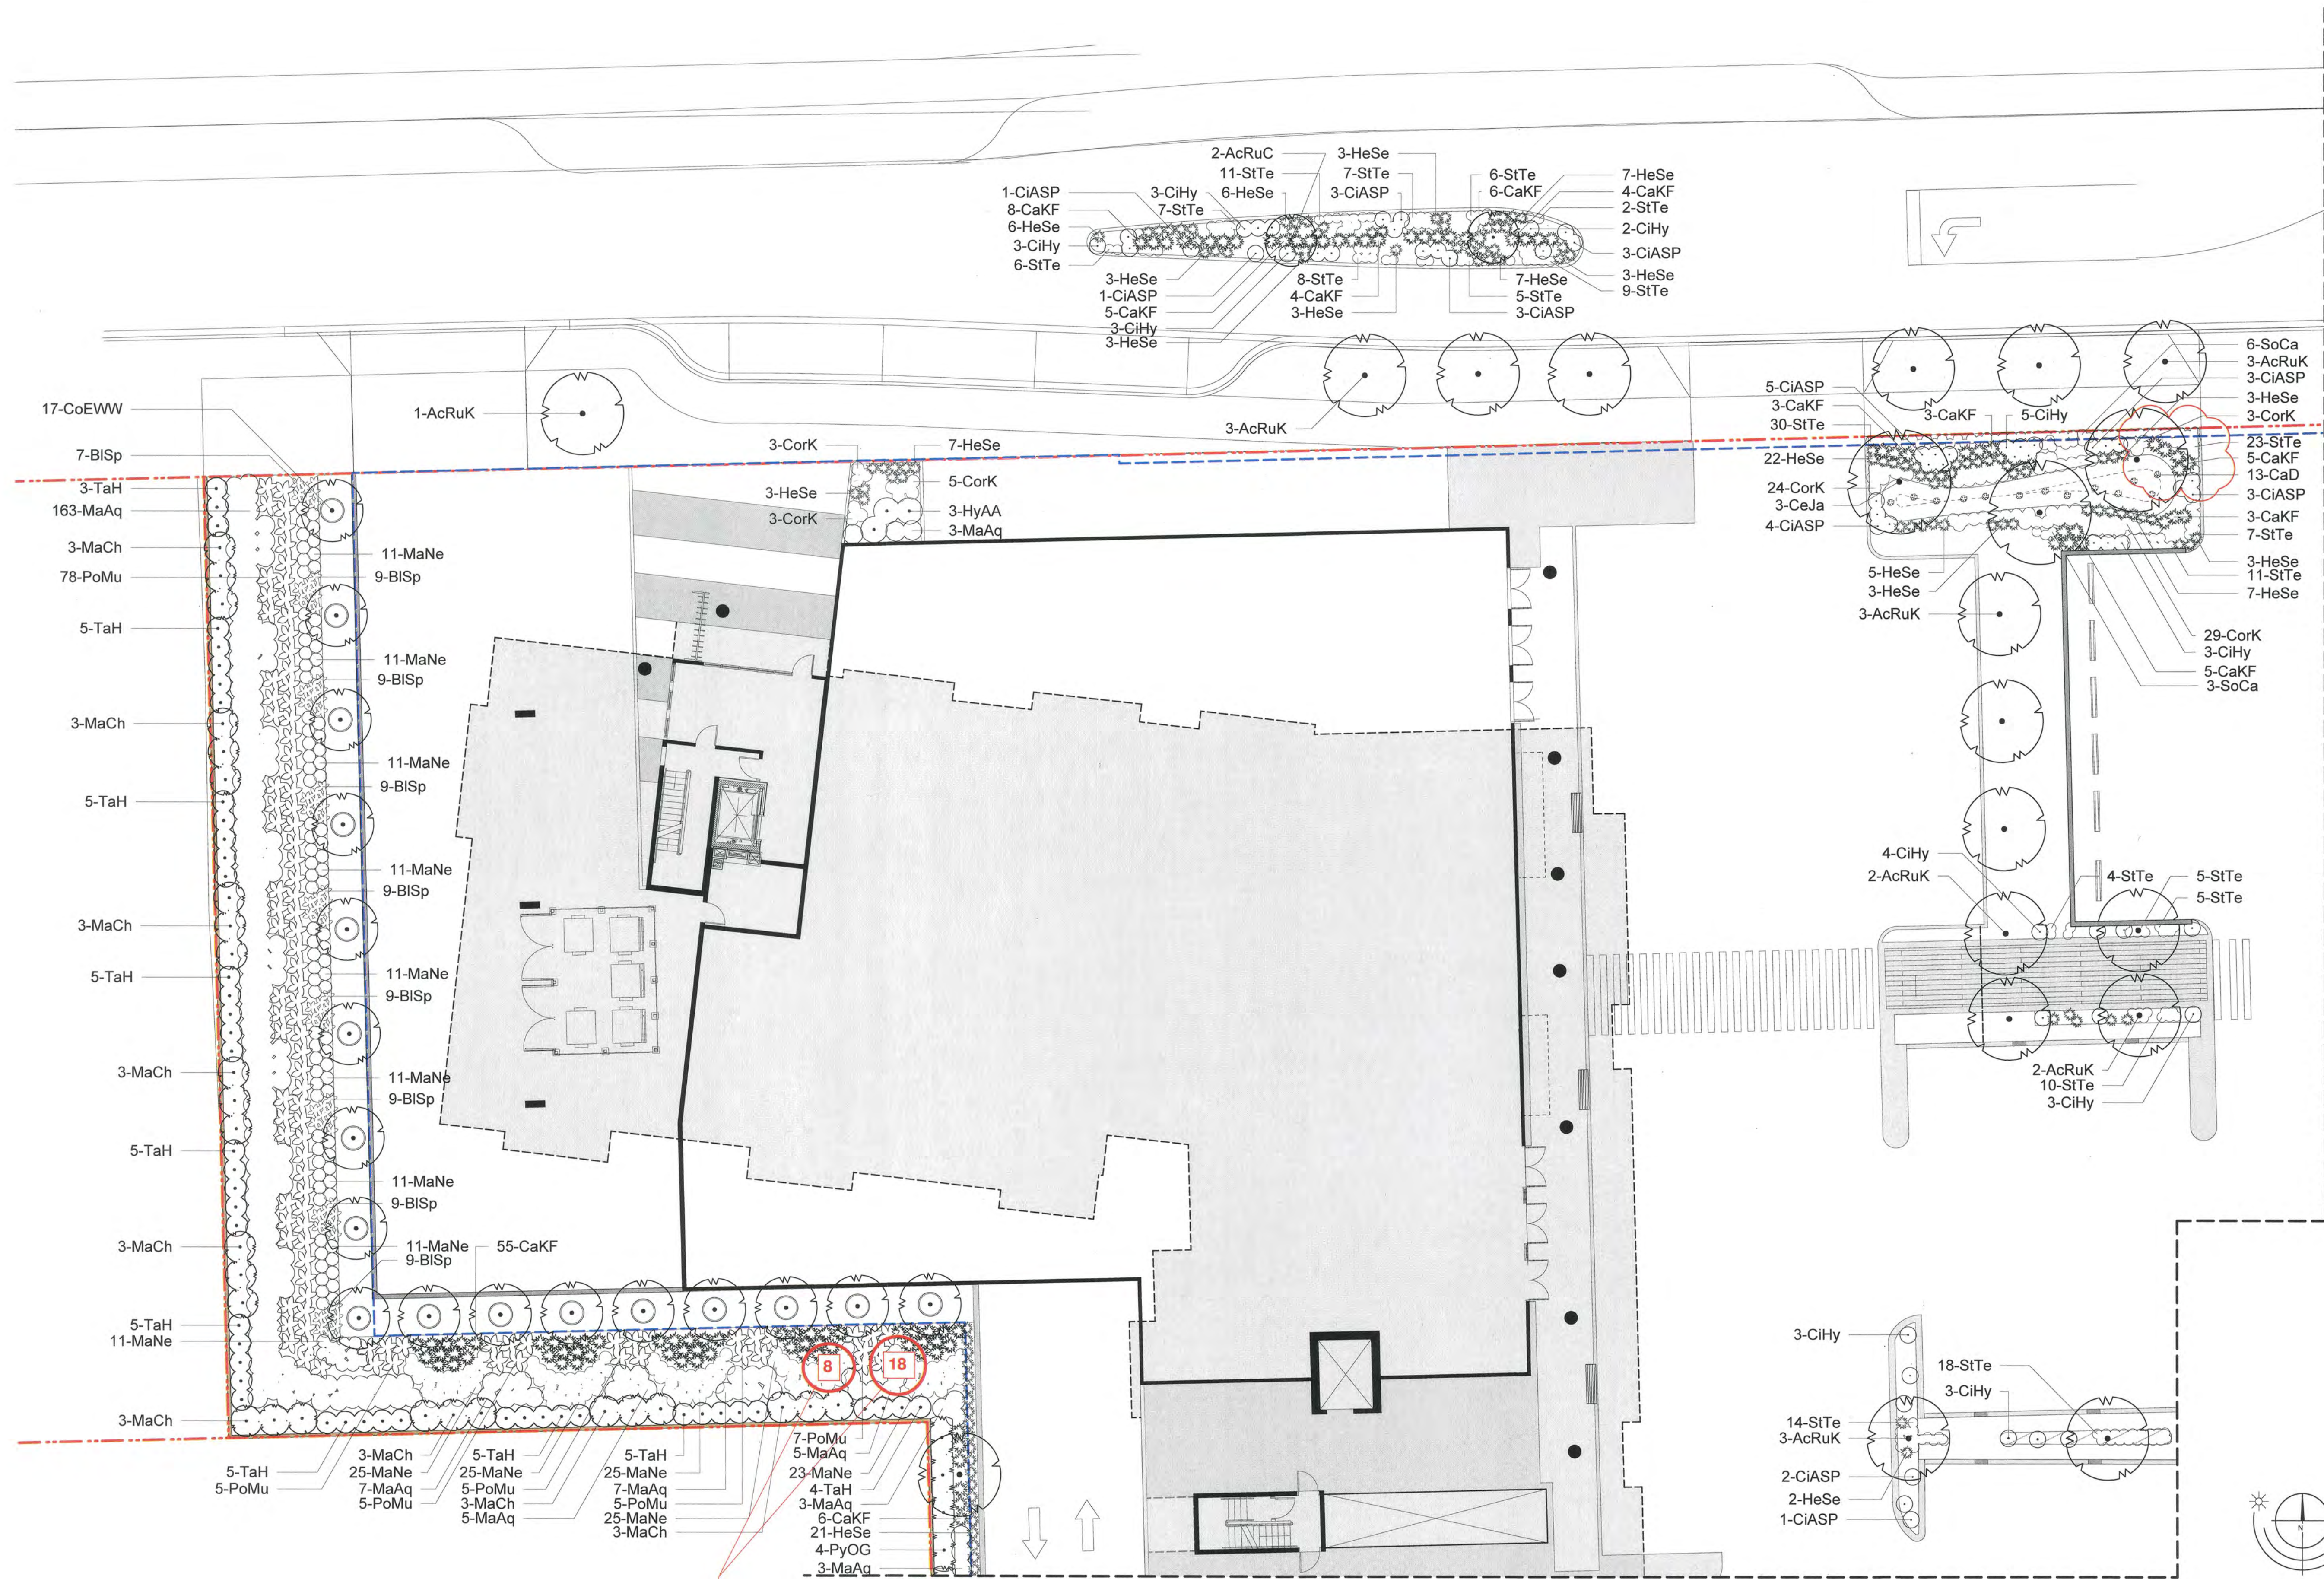

L8 NE PLANTING PLAN

L10 SW PLANTING PLAN

TWO TREES
RELOCATED FROM
SHEET L8 AND
REPLANTED HERE

Note:
See L9 for Plant List

9	Oct 21-24	Proposed Landscape Revisions
8	May 26-21	Issued for SI L-01
7	May 17-21	Re-Issued for Construction
6	Feb 26-21	Re-Issued for Construction
5	June 1-20	Re-Issued for IFT
4	April 25-19	Re-Issued for IFT
3	March 12-19	Issued for IFT
2	Jan 29-19	Re-Issued for BP
1	Oct 25-18	Issued for BP

REVISIONS

Note: Base plan adapted from LADR
Landscape Architects Drawing L8 of 13

PROJECT

Haro Mall
5120 Cordova Bay Road
Saanich, BC

TITLE

NW Planting Plan
RECEIVED
NOV 04 2024
PLANNING DEPT.
DISTRICT OF SAANICH

SCALE

1:150

DRAWN

CW

CHECKED

BW



PROJECT No. 1633

DATE

Oct 24-18

L7 of 13

SHEET

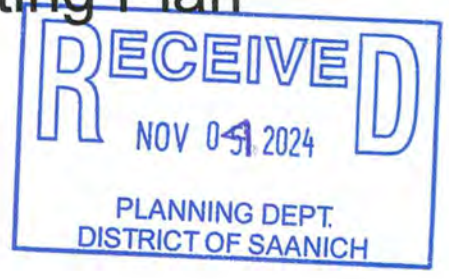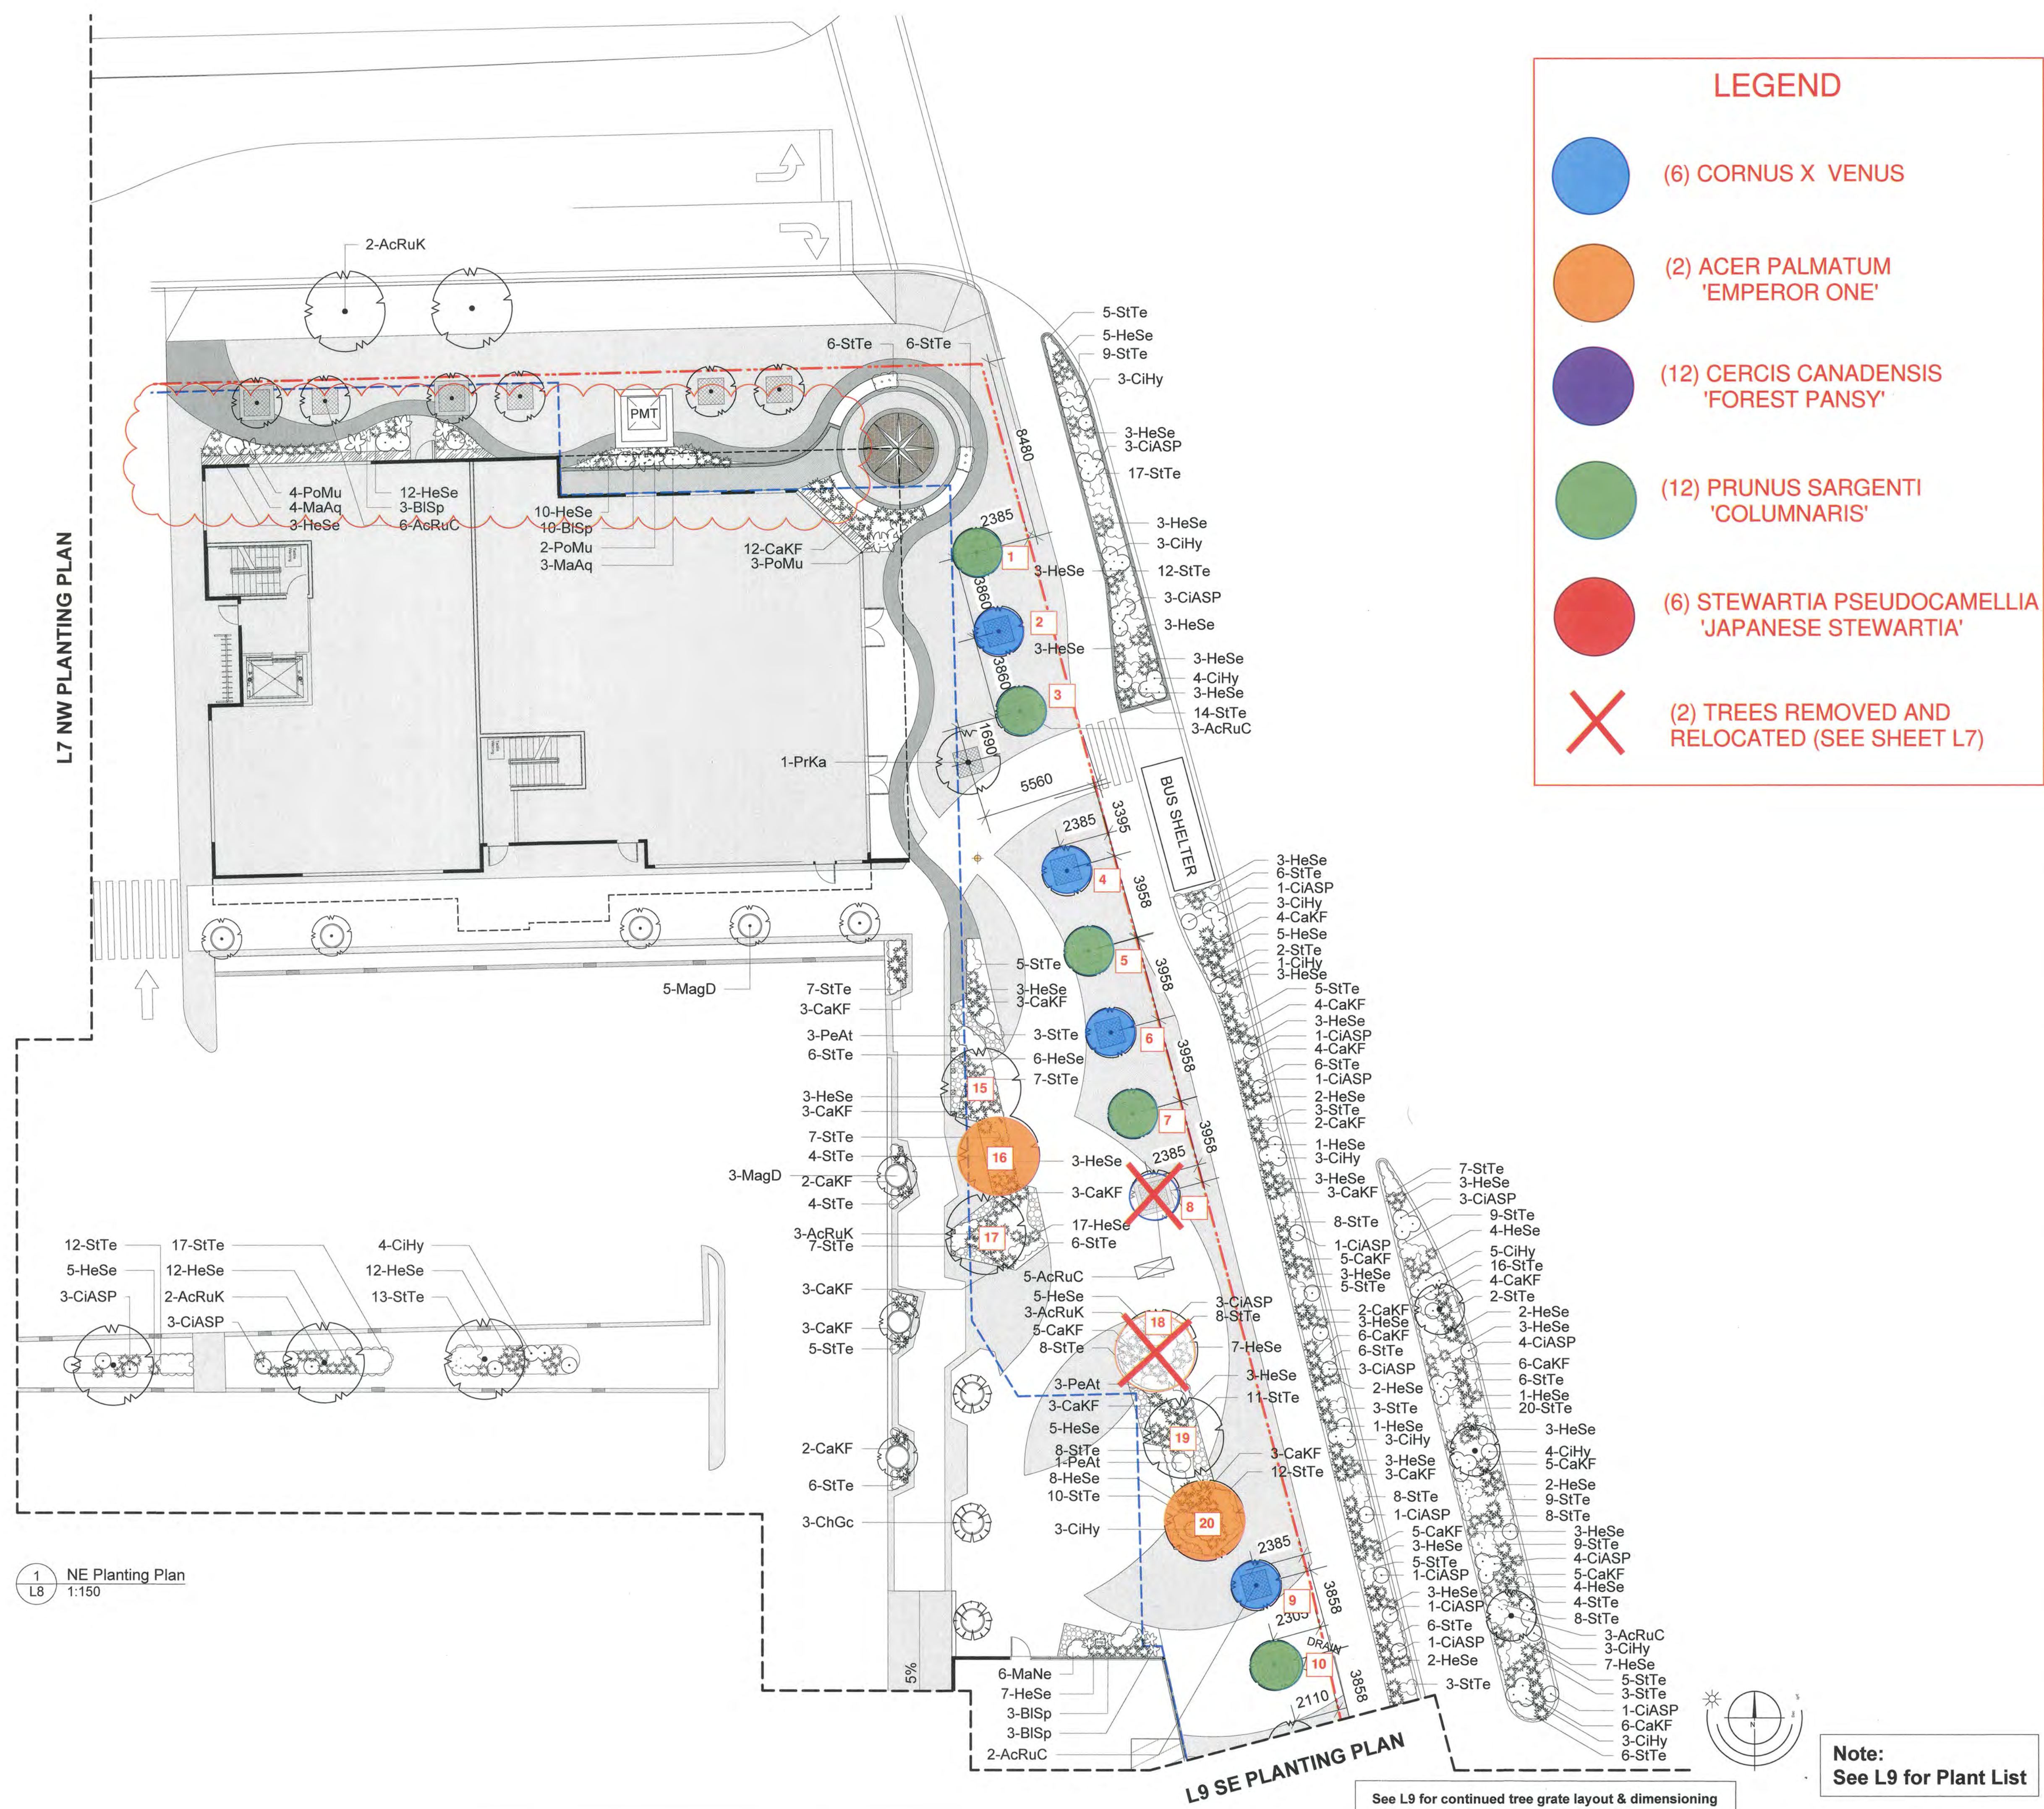



REVISIONS	
-----------	--

PROJECT

Haro Mall
5120 Cordova Bay Road
Saanich, BC

ist

RECEIVED

NOV 04 2024

PLANNING DEPT.
DISTRICT OF SAANICH

DRAWN

CLW


PROJECT No. 1633

DATE Oct 24-18 L9 of 13
SHEET

ID	Quantity	Botanical Name	Common Name	Size
ClASP	83	Cistus x argenteus 'Silver Pink'	Silver Pink Rock Rose	#5 pot
ClHy	89	Cistus x hybridus	White Rockrose	#5 pot
HyAA	14	Hydrangea arborescens 'Annabelle'	Annabelle Hydrangea	#5 pot
MaAq	334	Mahonia aquifolium	Tall Oregon Grape	#5 pot

ID	Quantity	Botanical Name	Common Name	Size
BlSp	296	Blechnum spicant	Deer Fern	#1 pot
CaKF	413	Calamagrostis x acutiflora 'Karl Foerster'	Karl Foerster Feather Reed Grass	#1 pot
CaD	13	Carex densa	Dense Sedge	#1 pot
HeSe	637	Helictotrichon sempervirens	Blue Oat Grass	#1 pot
PeAt	52	Persovskia atriplicifolia	Russian Sage	#1 pot
PoMu	148	Polystichum munitum	Sword Fern	#1 pot
SoCa	9	Solidago canadensis	Canadian Goldenrod	#1 pot
StTe	782	Stipa tenuissima	Mexican Feather Grass	#1 pot

39 - Acer freemanii
64 - Acer rubrum 'Armstrong'
17 - Cornus x venus

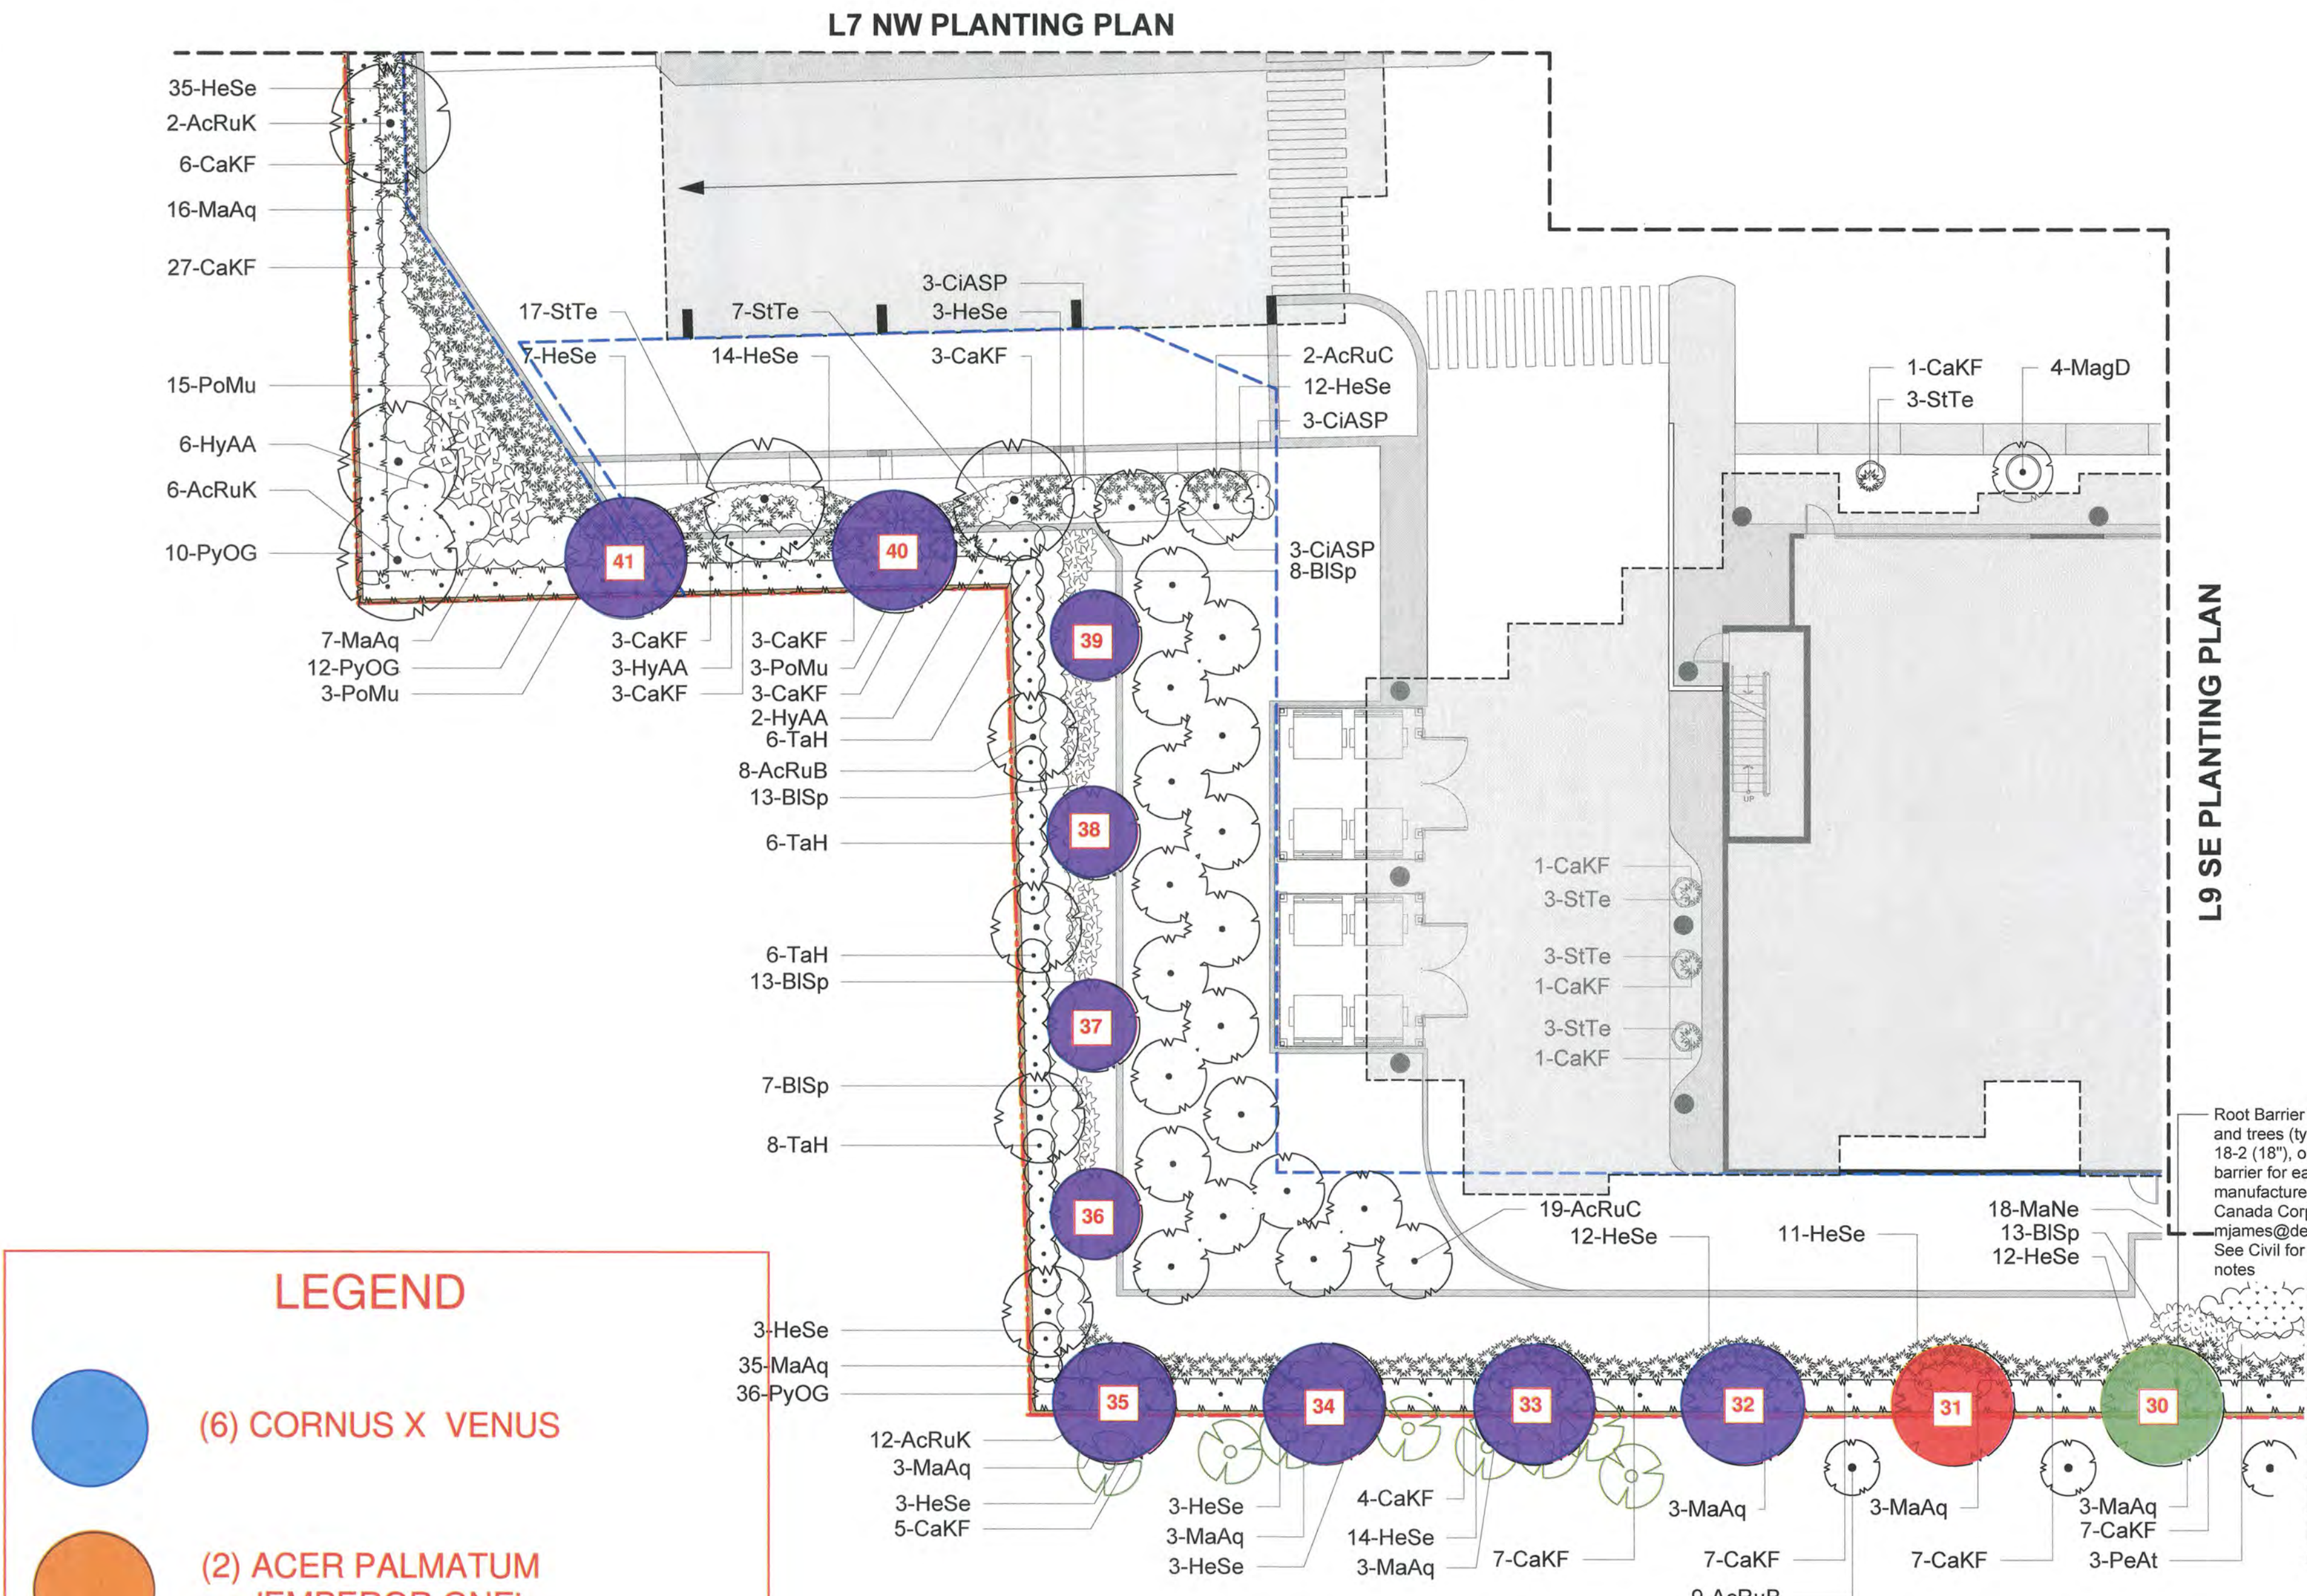

LEGEND


(6) CORNUS X VENUS

(2) ACER PALMATUM 'EMPEROR ONE'


(12) CERCIS CAN. 'FOREST PAN'

(12) PRUNUS SARGENTI 'COLUMNARIS'

(6) STEWARTIA PSEUDOCAMELLIA 'JAPANESE STEWARTIA'

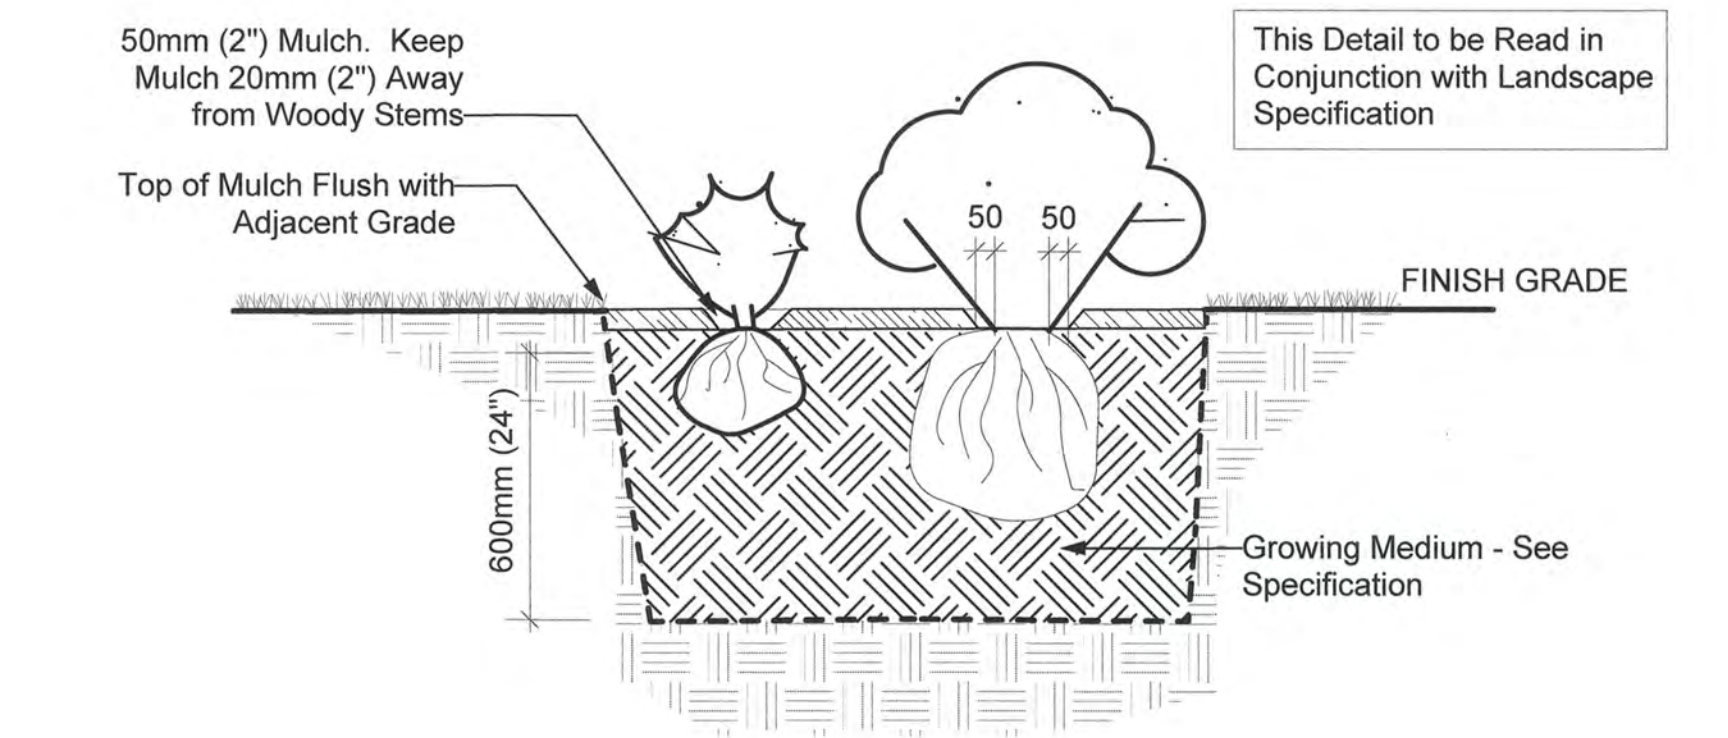

2 Shrub Planting - Typical Detail on Subgrade
L10 1:20

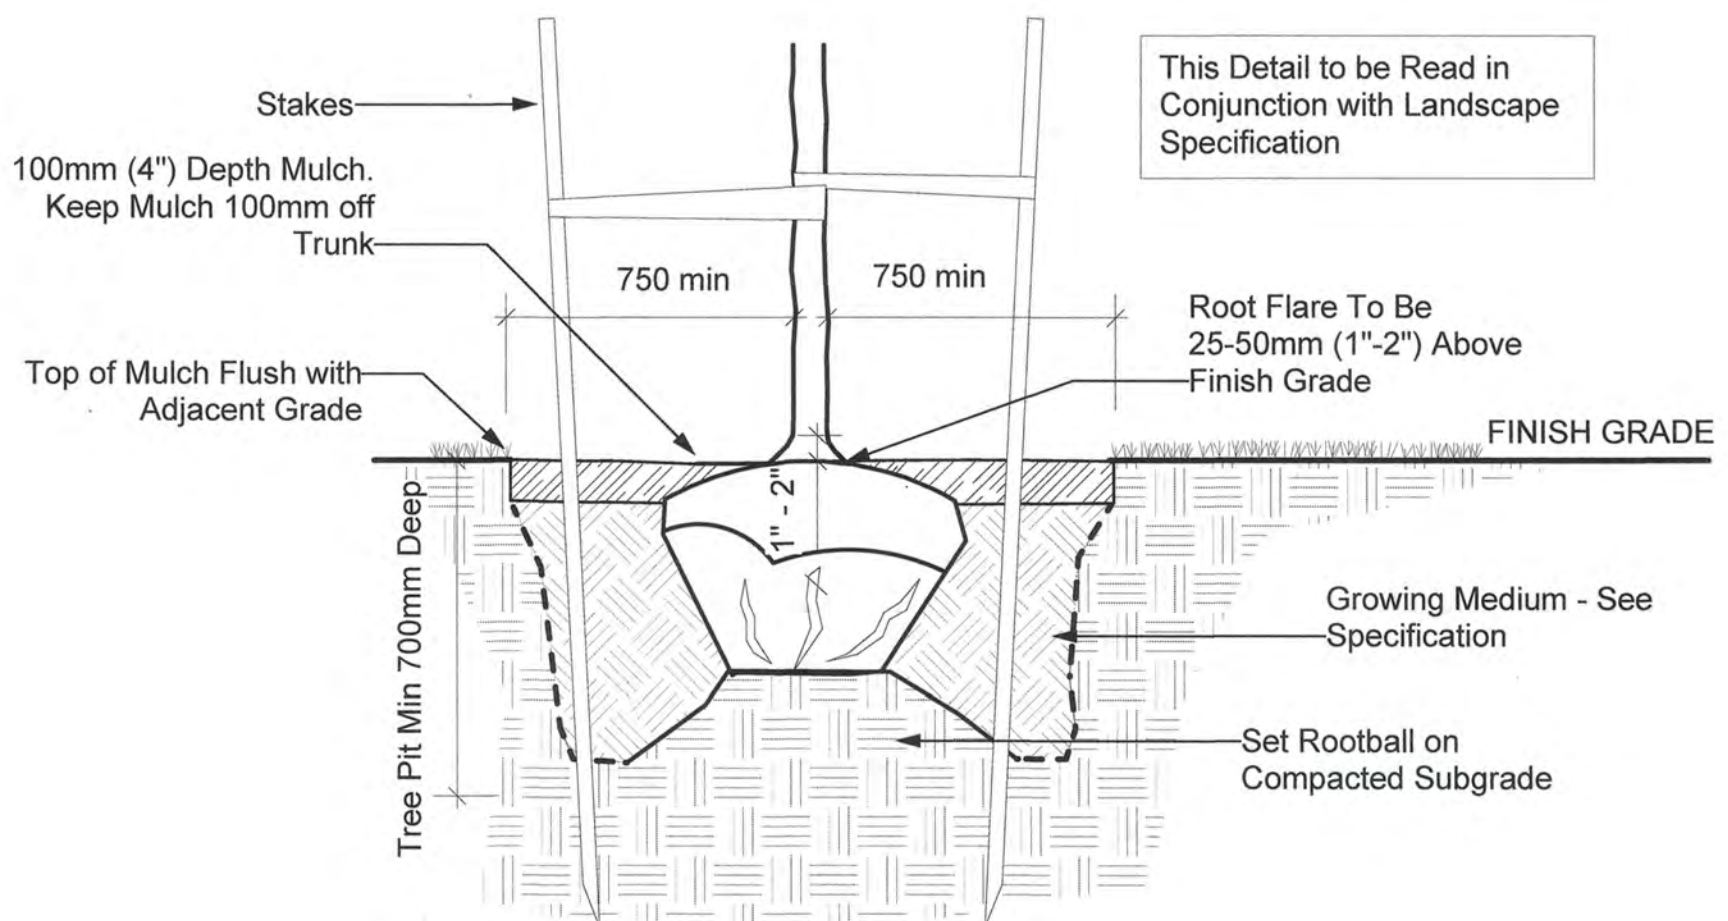

3 Tree Planting - Typical Detail on Subgrade
L10 1:20

9	Oct 21-24	Proposed Landscape Revisions
8	May 26-21	Issued for SI L-01
7	May 17-21	Re-Issued for Construction
6	Feb 26-21	Re-Issued for Construction
5	June 1-20	Re-Issued for IFT
4	April 25-19	Re-Issued for IFT
3	March 12-19	Issued for IFT
2	Jan 29-19	Re-Issued for BP
1	Oct 25-18	Issued for BP

REVISIONS
Note: Base plan adapted from LADR Landscape Architects Drawing L8 of 13

PROJECT
Haro Mall
5120 Cordova Bay Road
Saanich, BC

TITLE
SW Planting Plan
& Planting Details
RECEIVED
NOV 04 2024
PLANNING DEPT.
DRAWN BY: CW
As Shown
CHECKED: BW

PROJECT No. 1633

DATE
Oct 24-18
L10 of 13
SHEET