


AIR SPACE LEVEL A
ELEVATIONS: 22.20 m TO 25.80 m


LEVEL 1
COMMERCIAL

PLAN VIEW

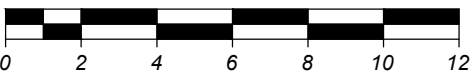


The intended plot size of this plan is 560mm in width by 864mm in height (D-Size) when plotted at a scale of 1:200.



All distances are in metres and decimals thereof, unless otherwise noted.

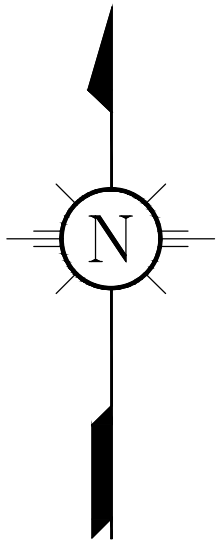



AIR SPACE PLAN EPP_____

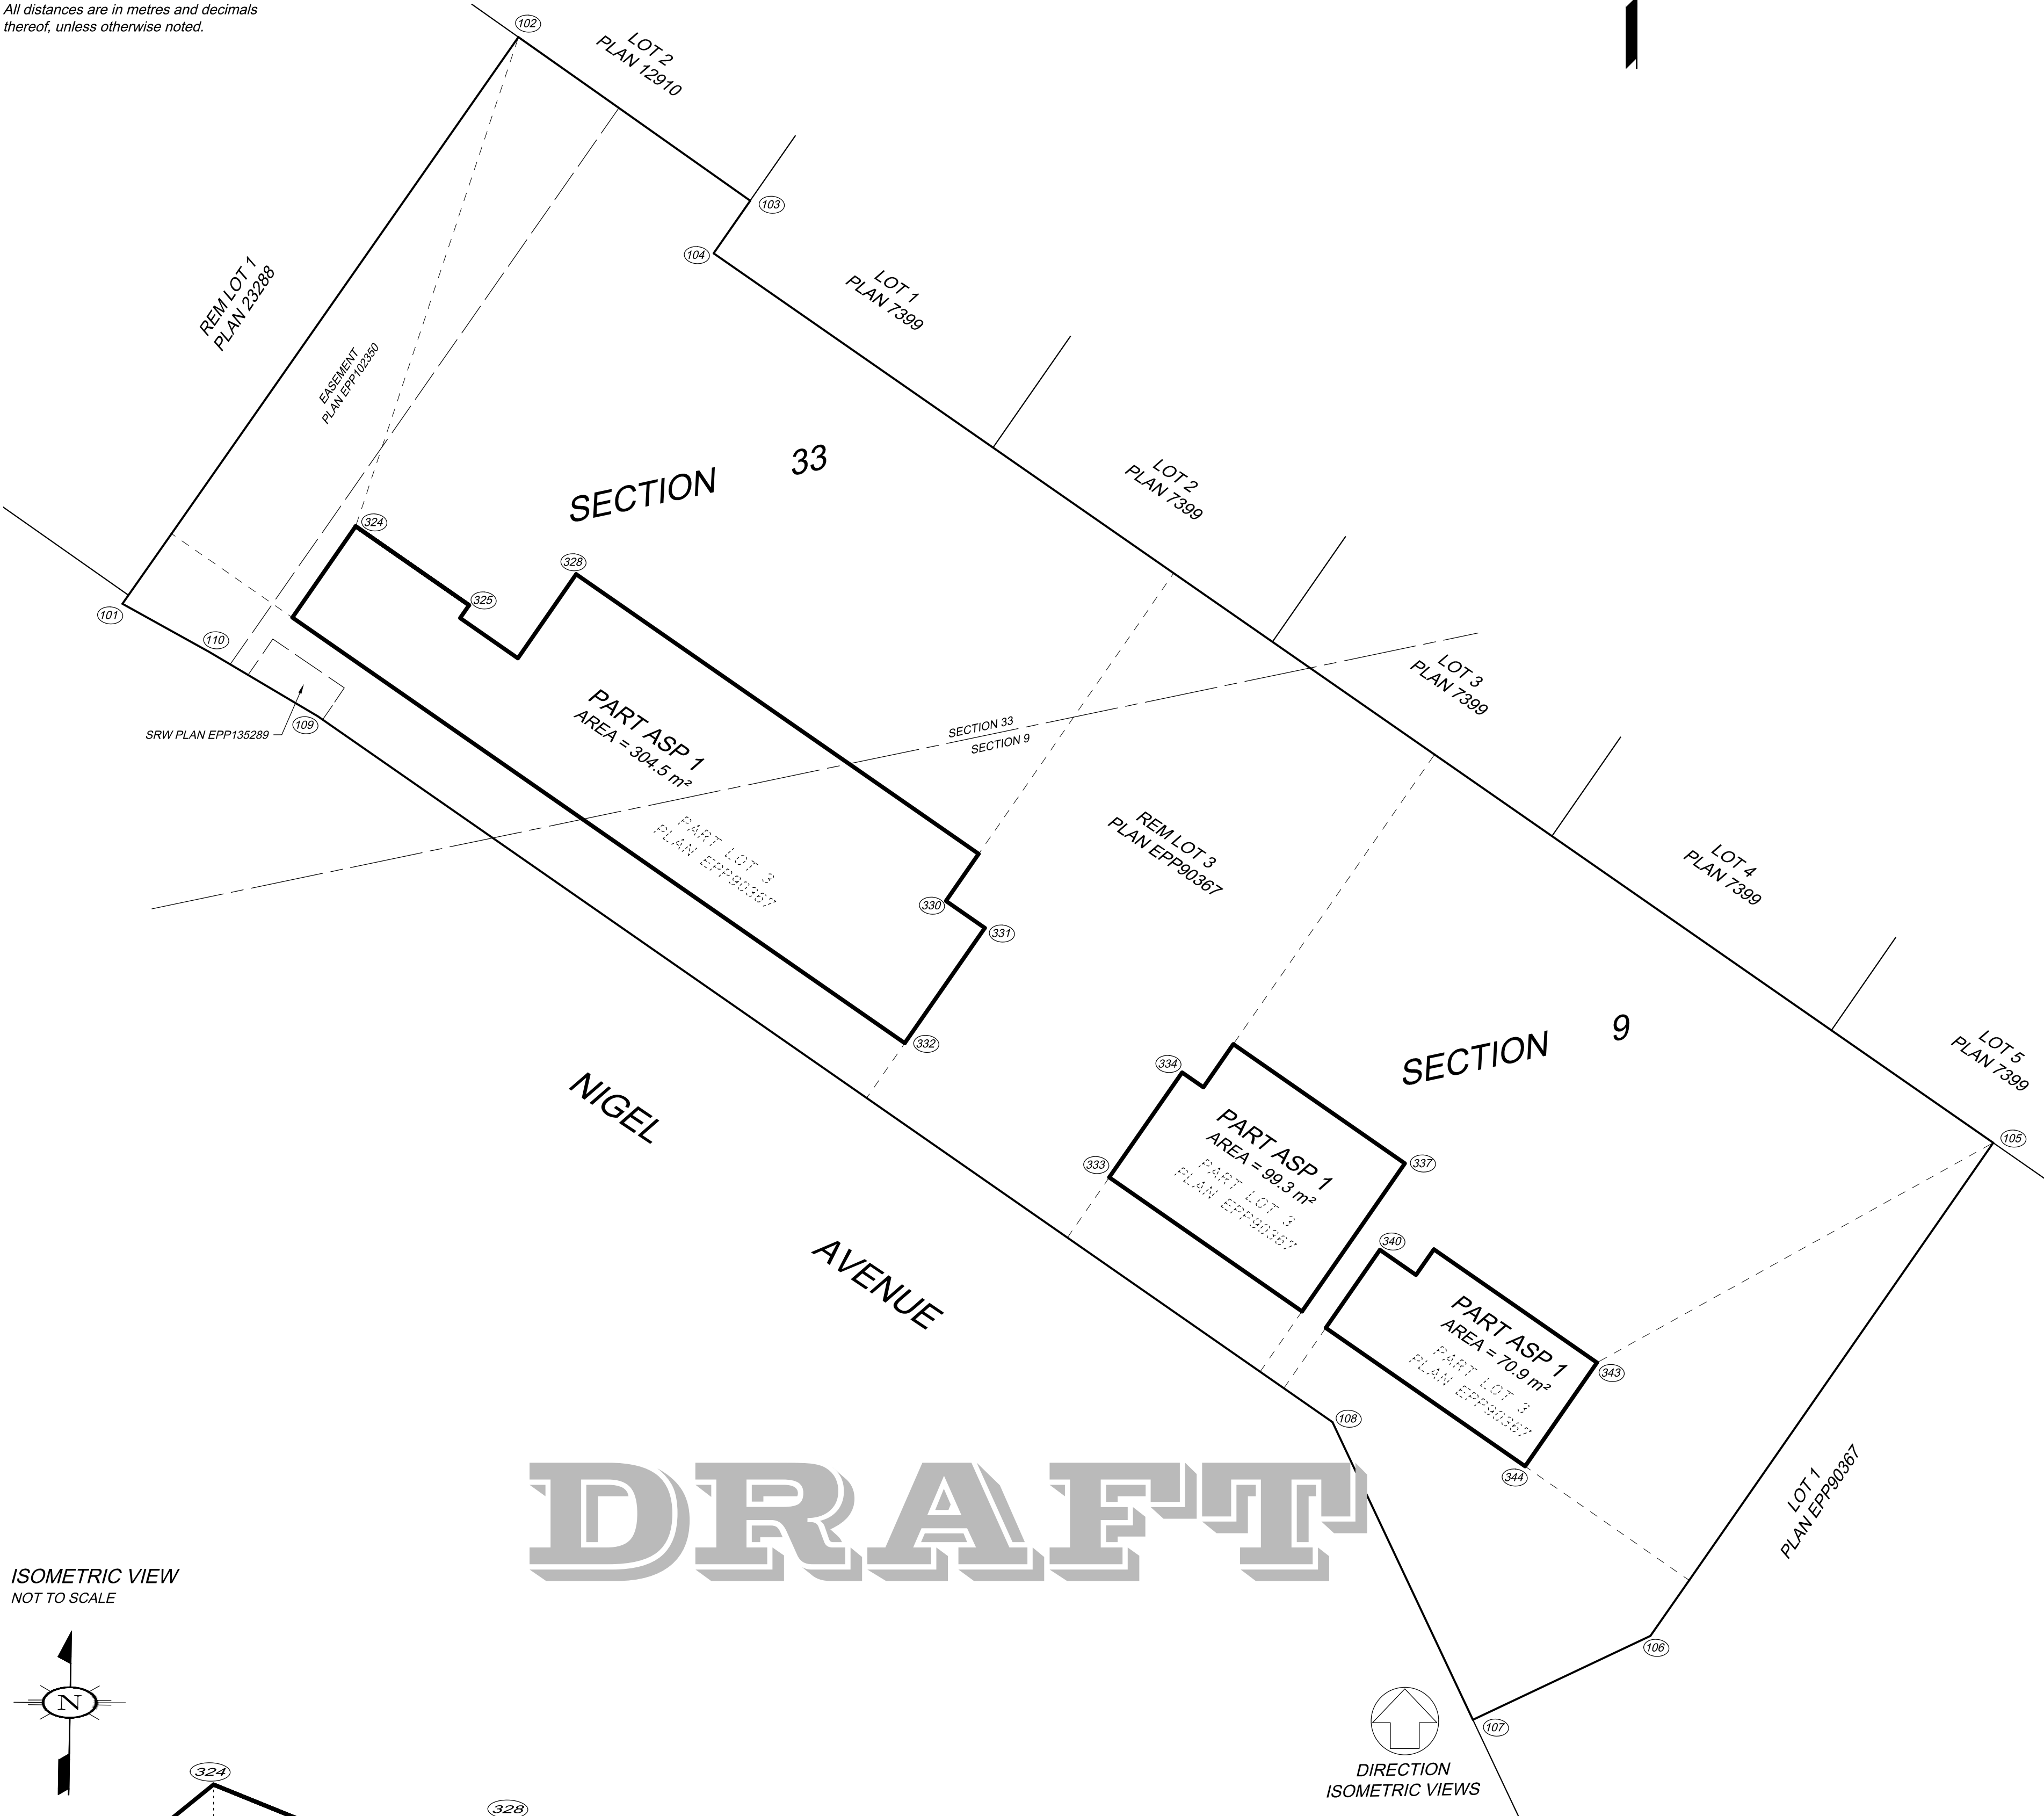

ISOMETRIC VIEW
NOT TO SCALE

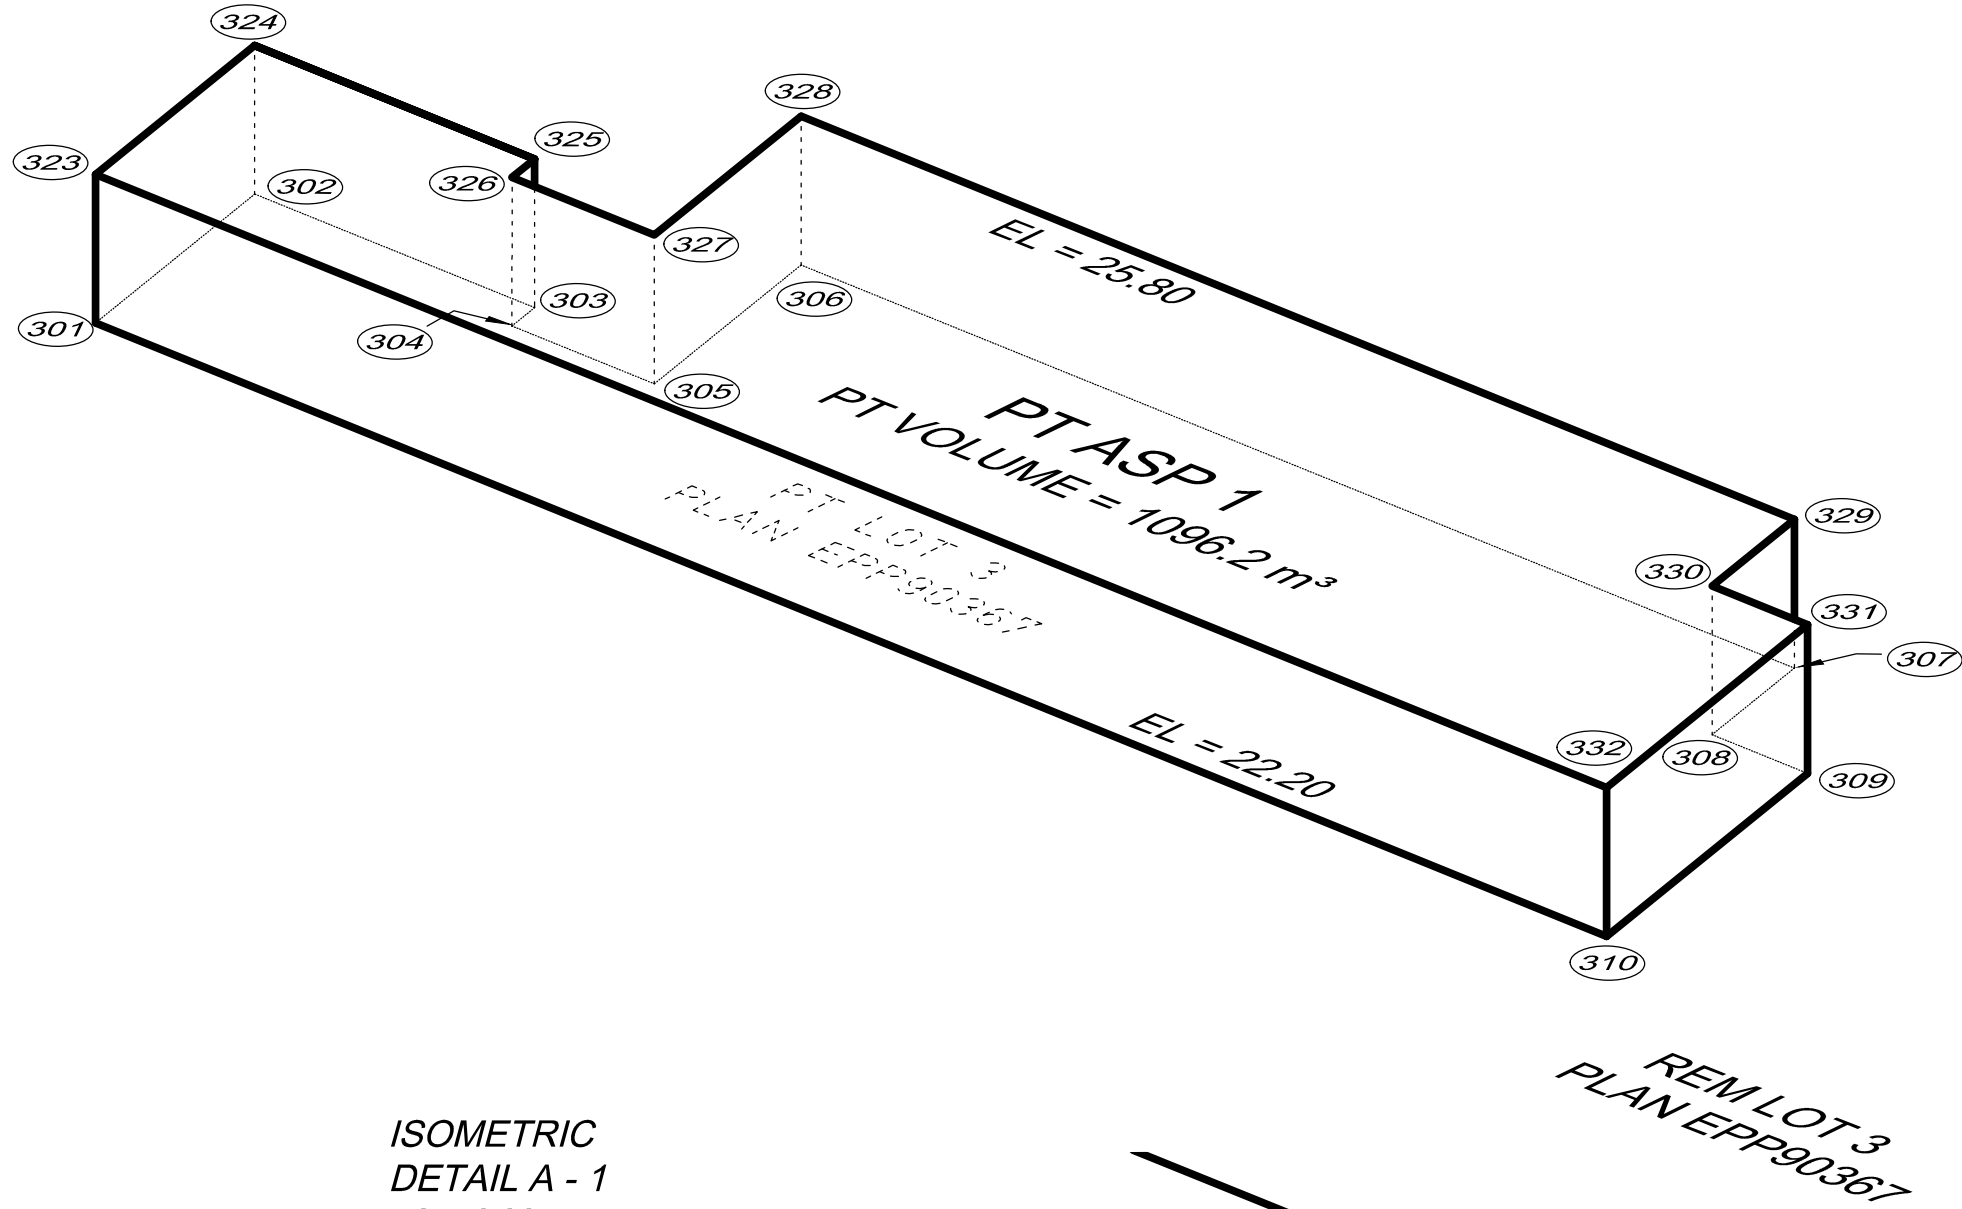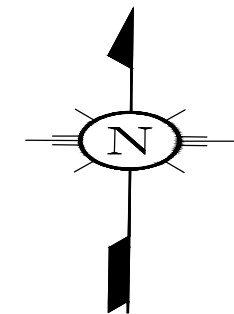

ISOMETRIC
DETAIL A - 1
NOT TO SCALE

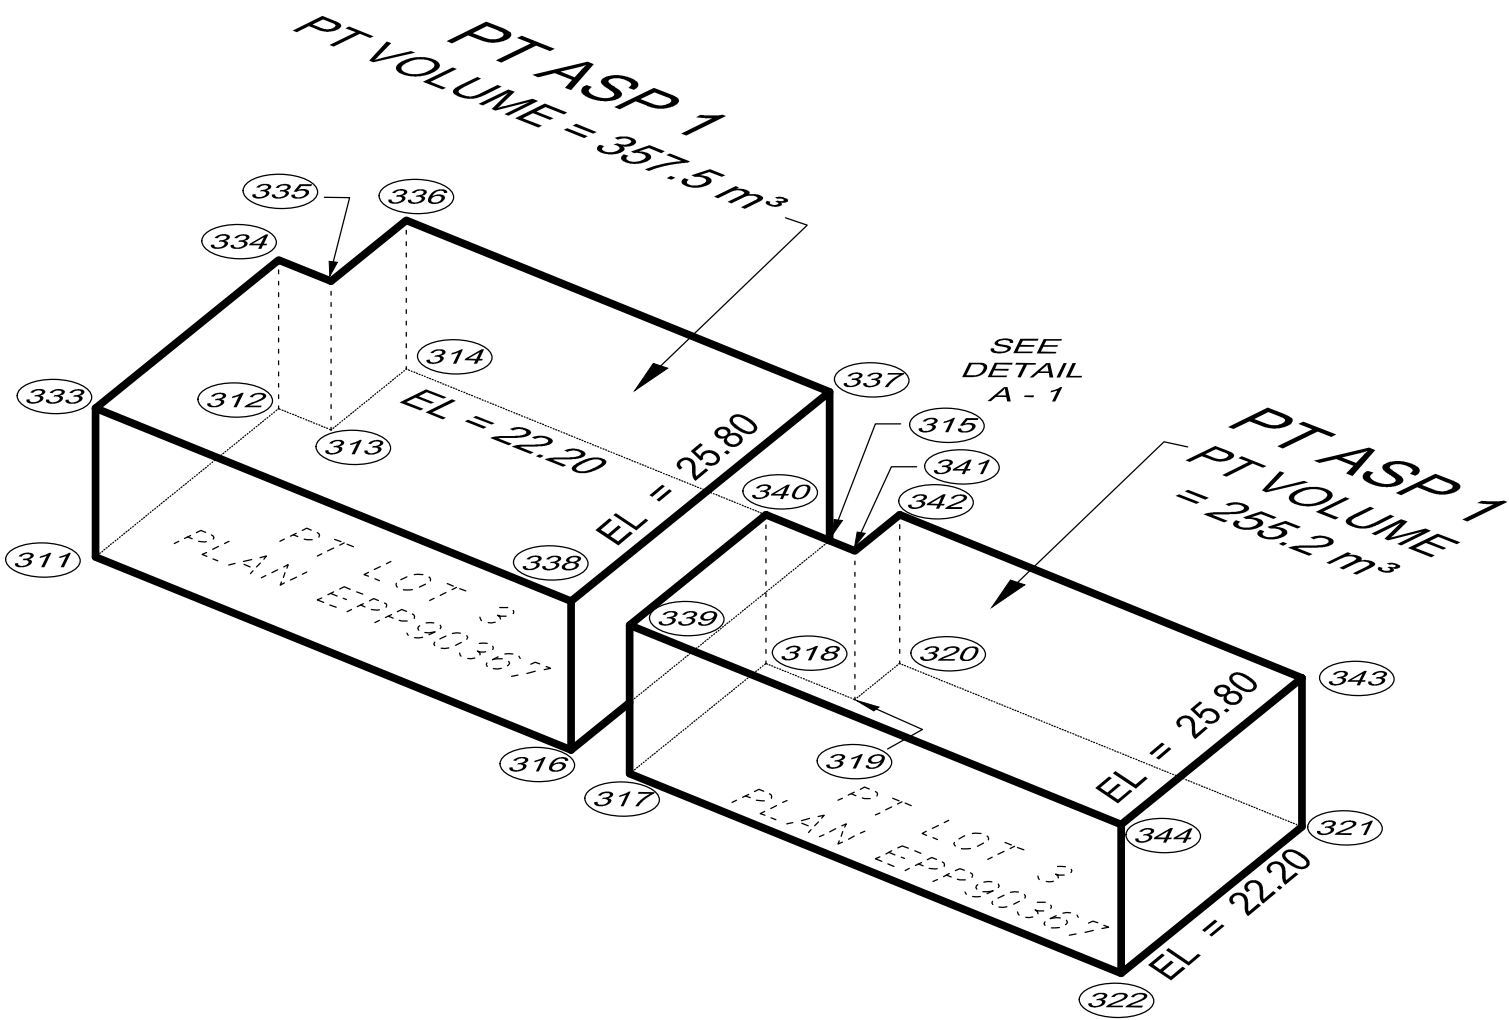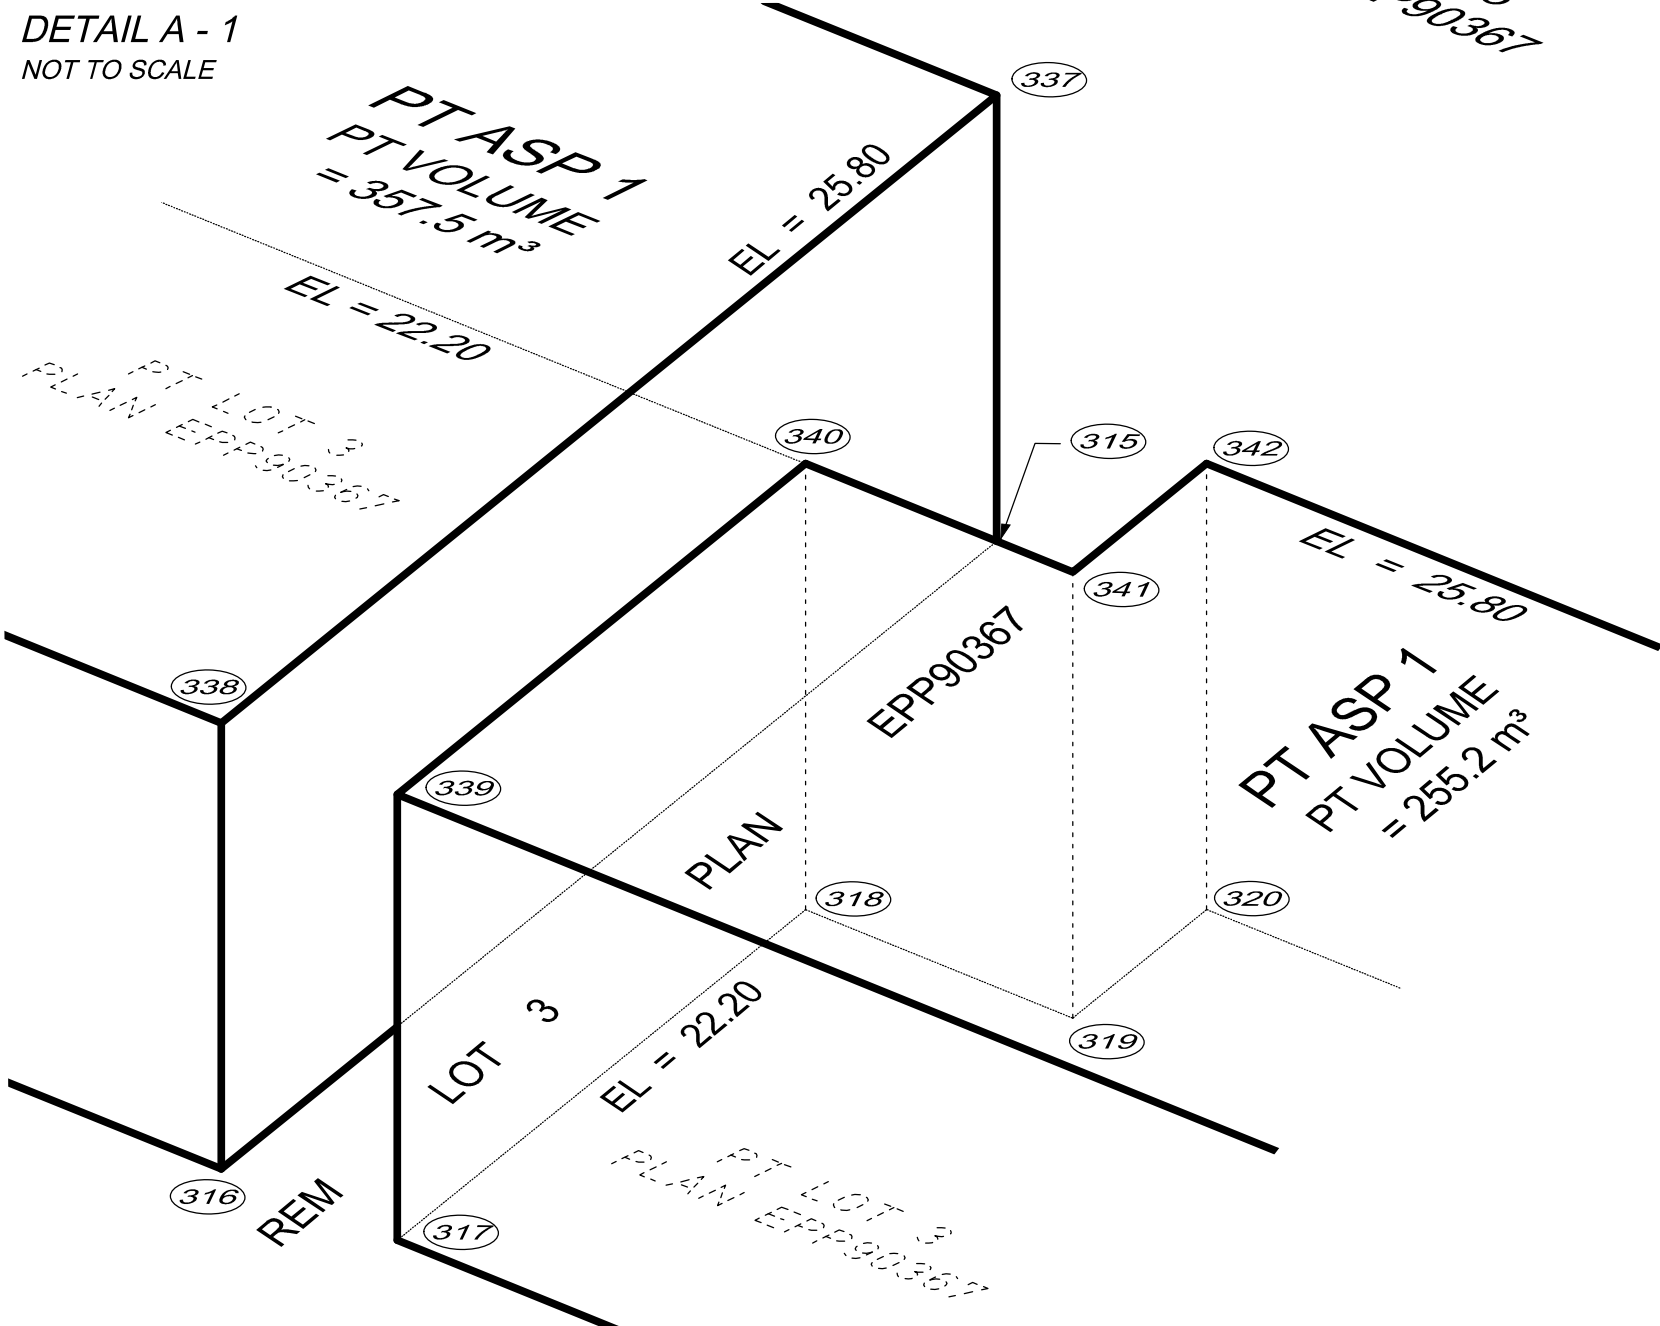

RECEIVED
Feb 18, 2026
PLANNING DEPT.
DISTRICT OF SAANICH

AIR SPACE LEVEL B
ELEVATIONS: 28.95 m TO 32.10 m

LEVEL 3
BC HOUSING


PLAN VIEW



The intended plot size of this plan is 560mm in width by 864mm in height (D-Size) when plotted at a scale of 1:200.

All distances are in metres and decimals thereof, unless otherwise noted.

DETAIL B -1

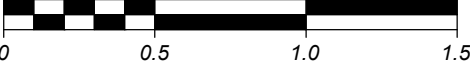


Scale of enlargement is 1:25 at the intended plot size of plan

AIR SPACE PLAN EPP_____



DETAIL B -2




Scale of enlargement is 1:25 at the intended plot size of plan

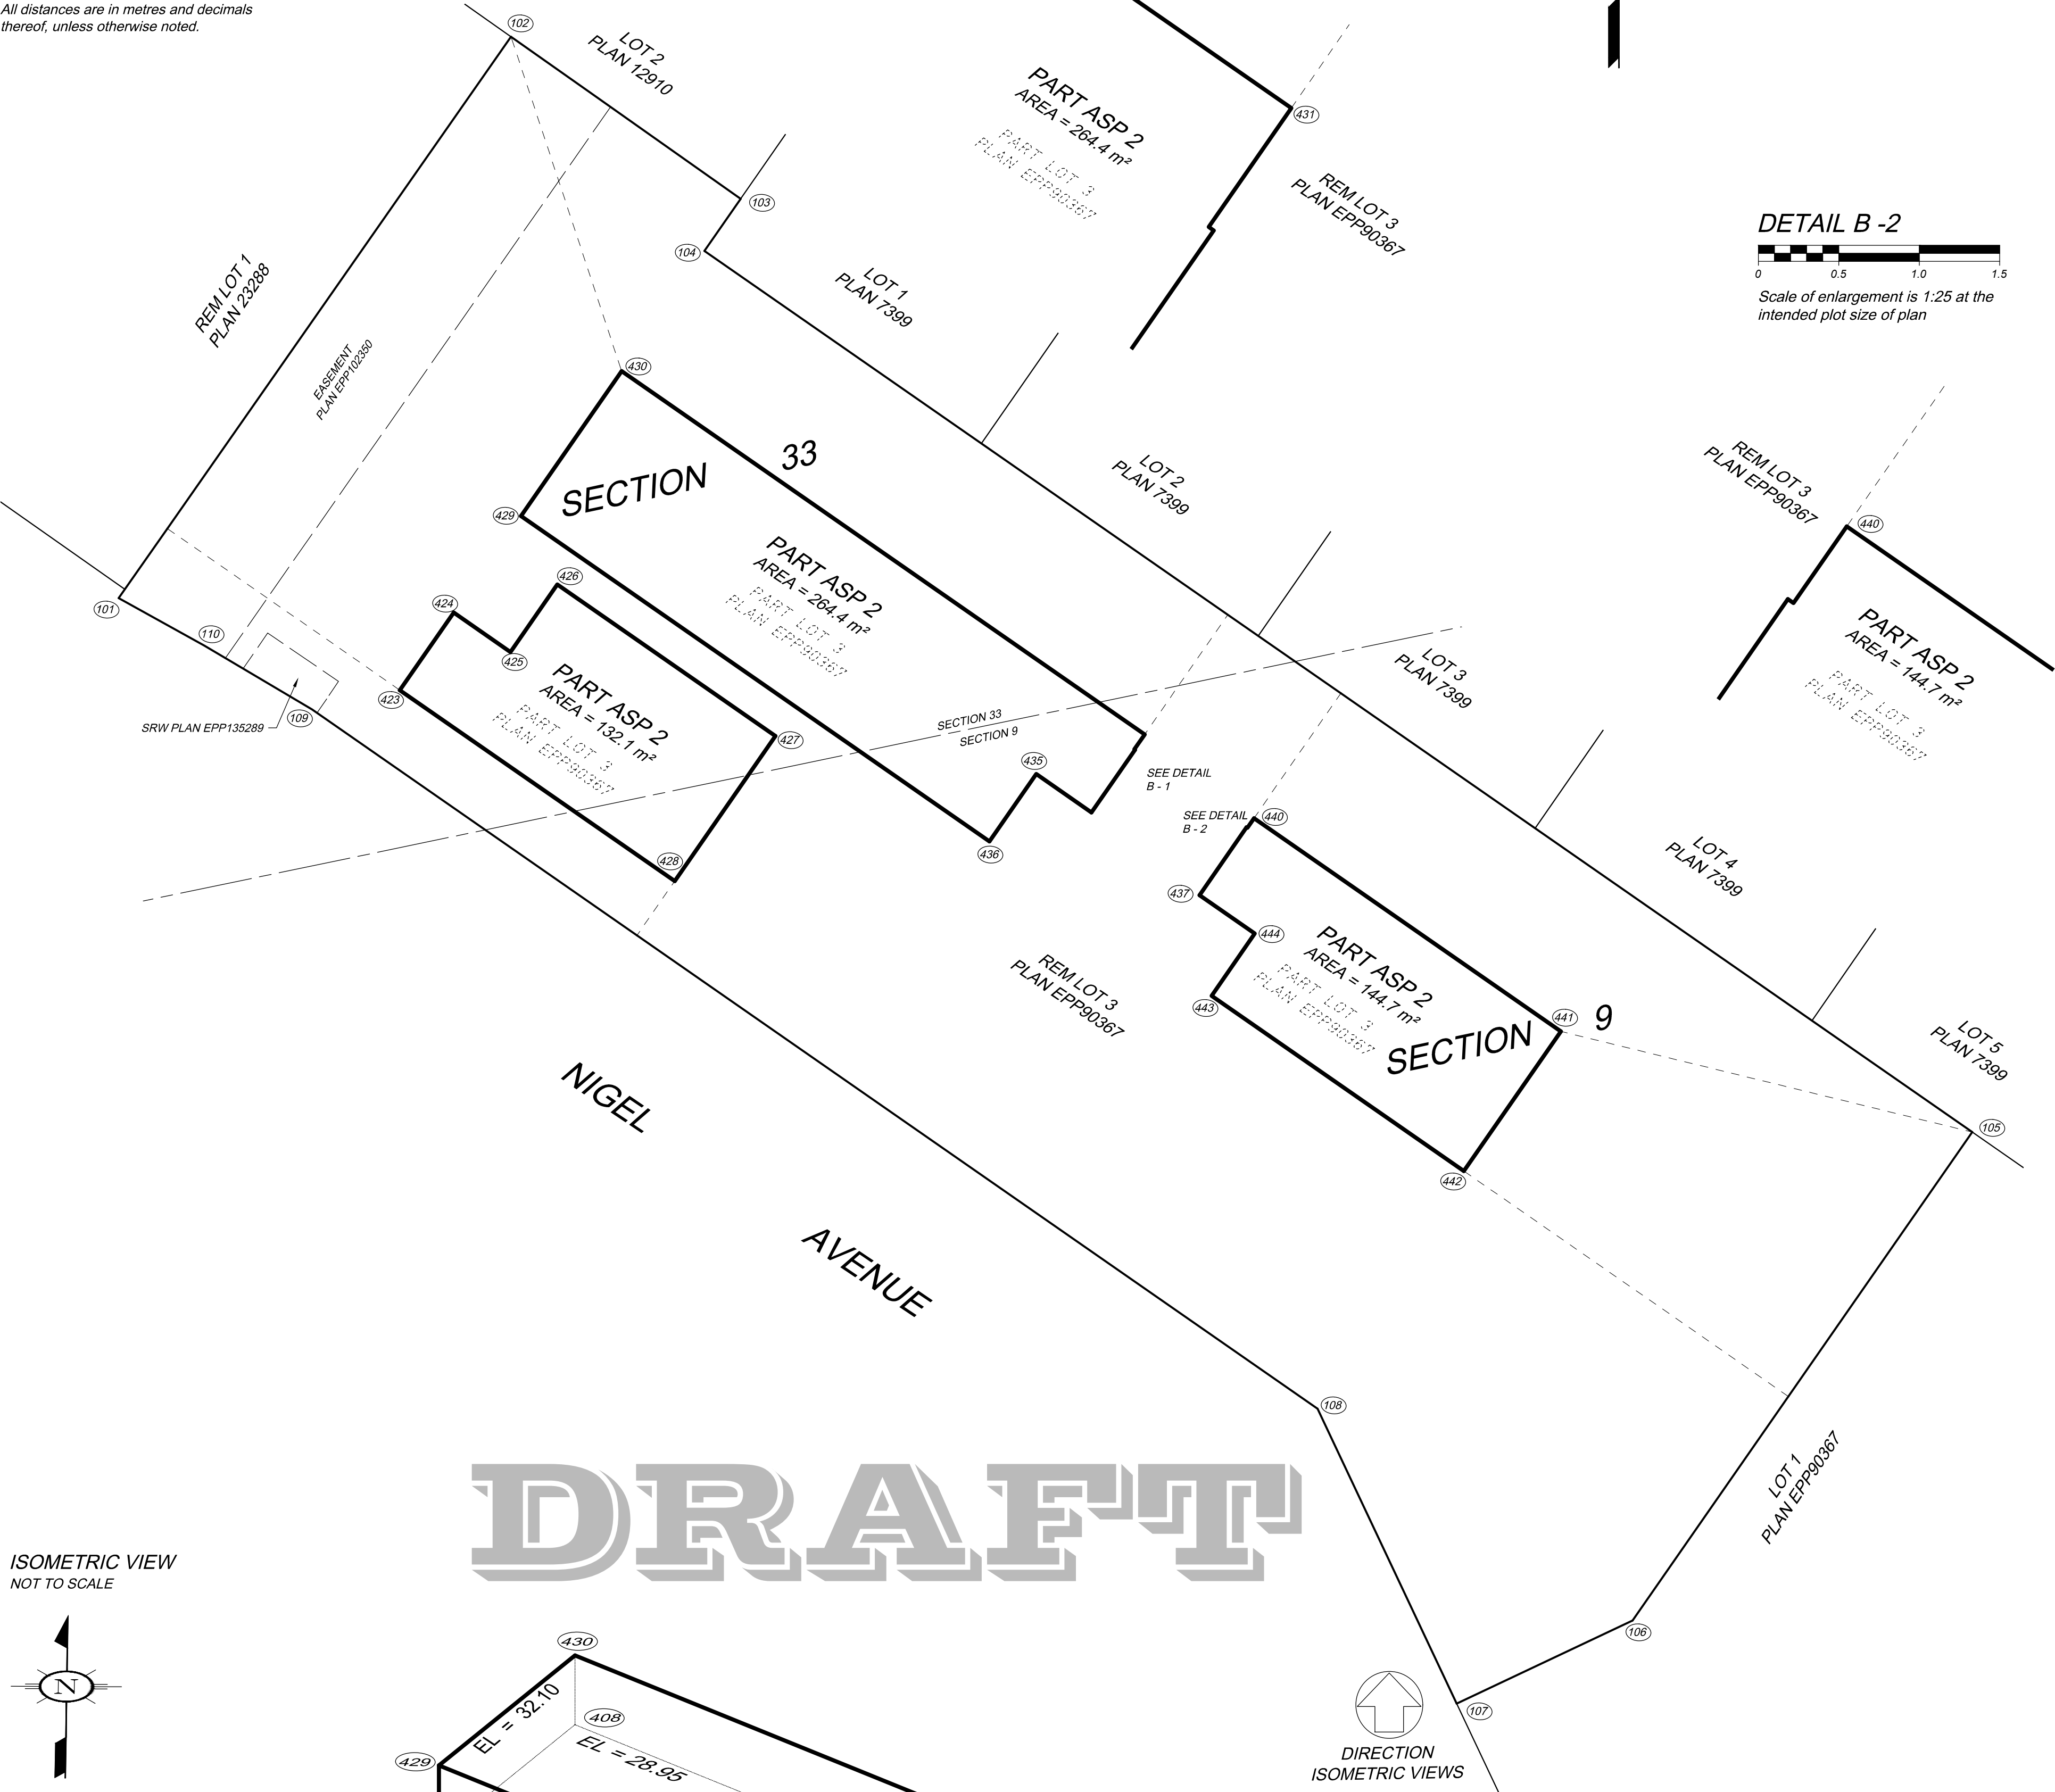


ISOMETRIC VIEW
NOT TO SCALE

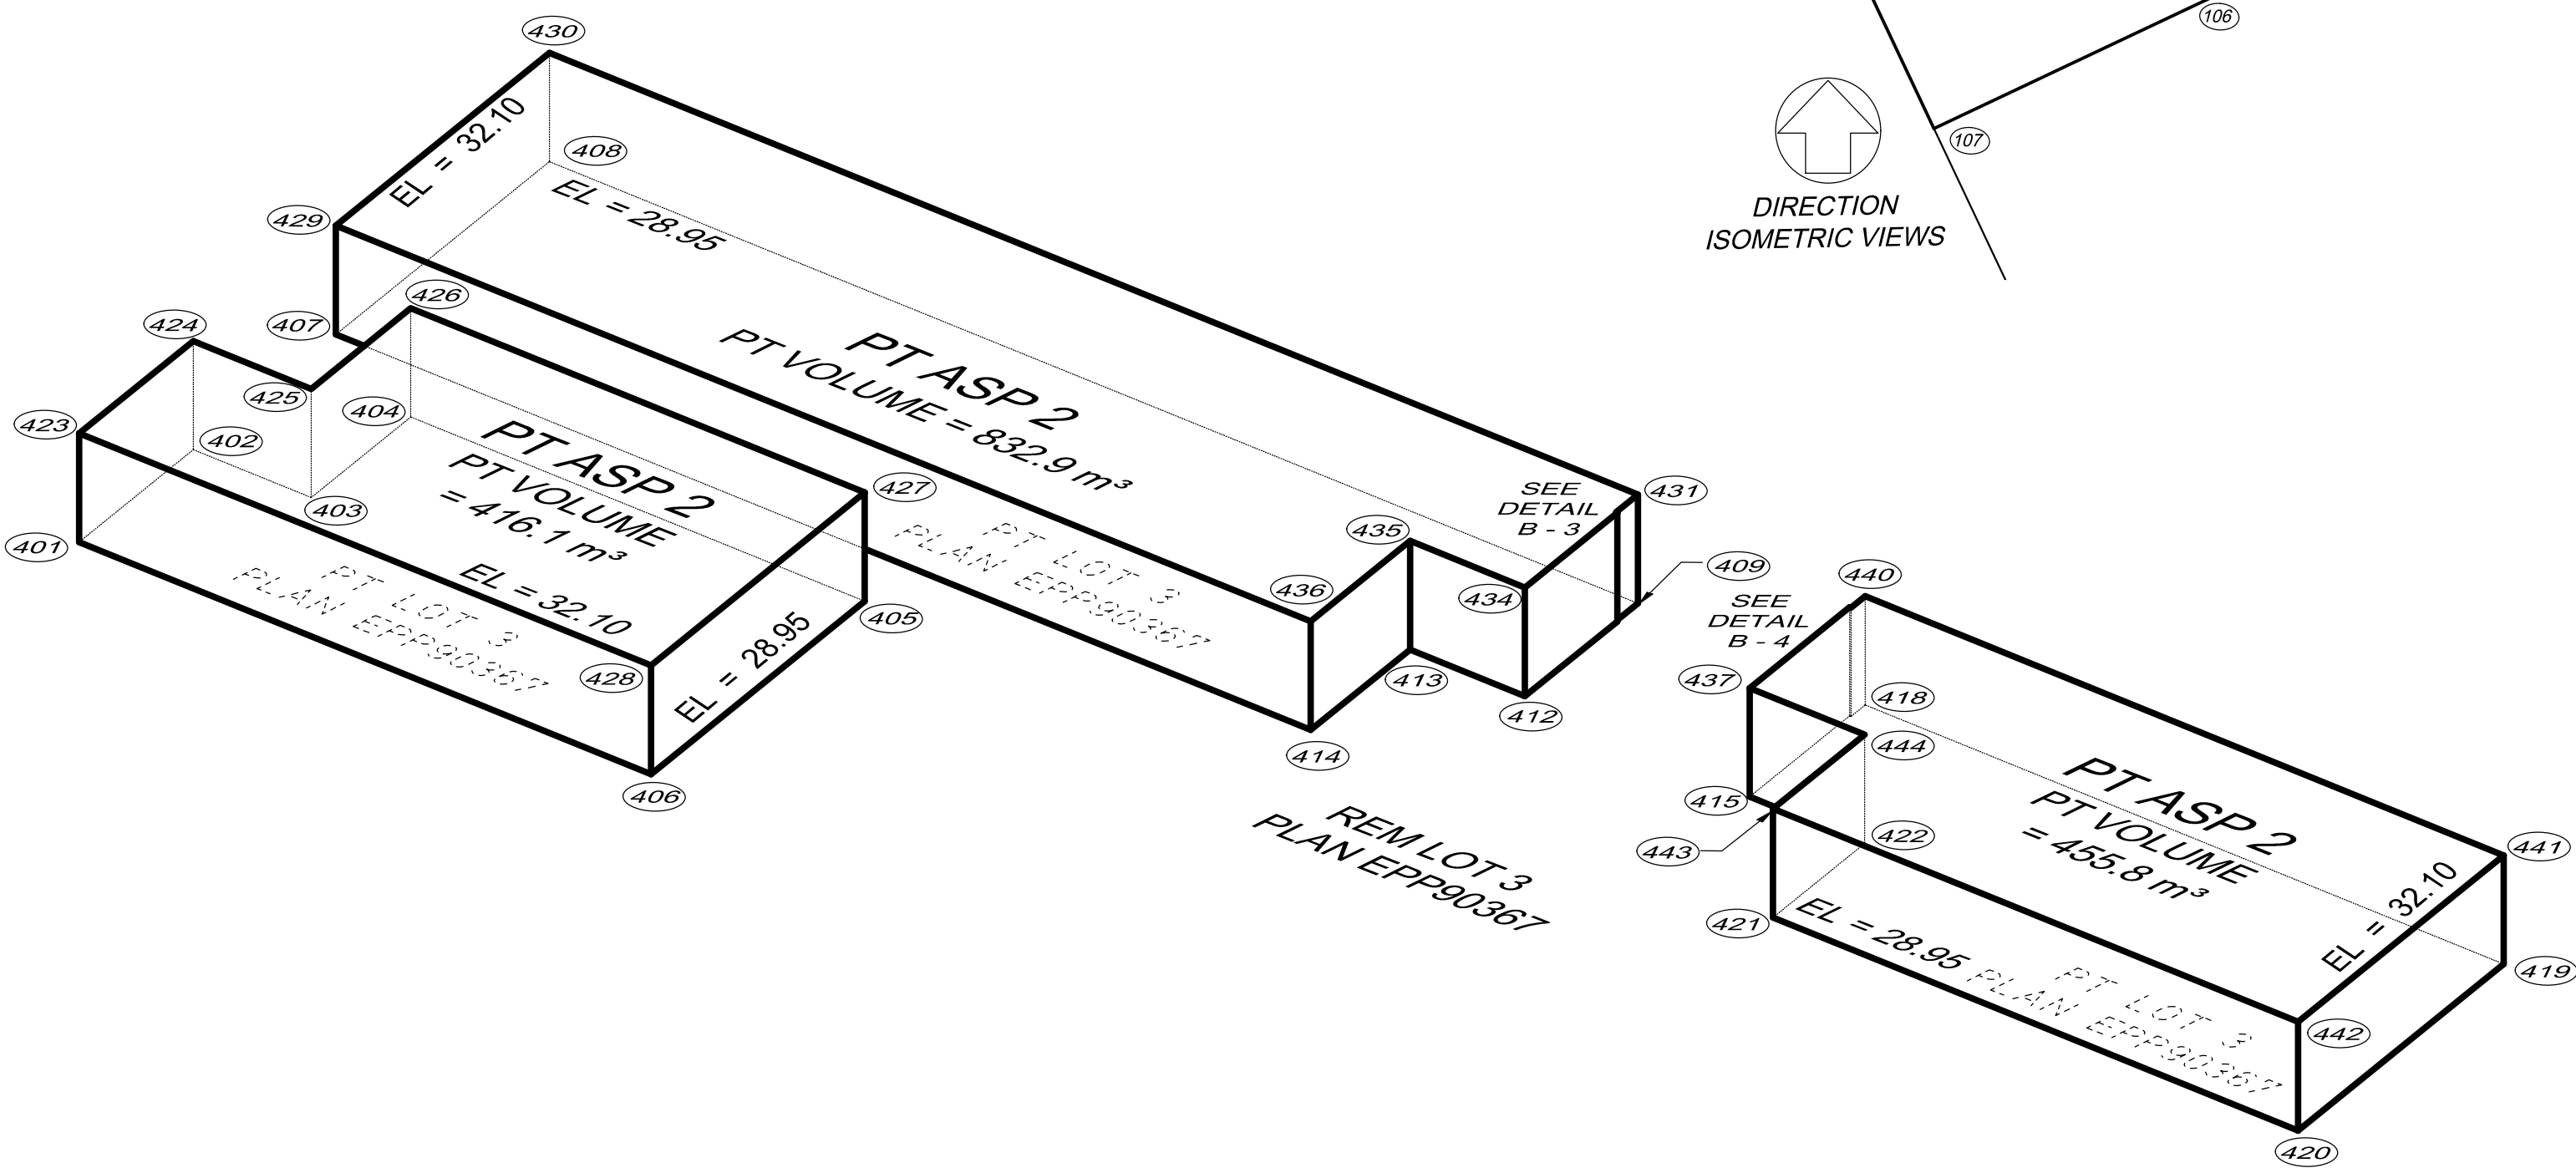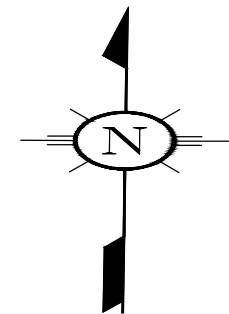

ISOMETRIC
DETAIL B - 3
EXAGGERATED FOR CLARITY

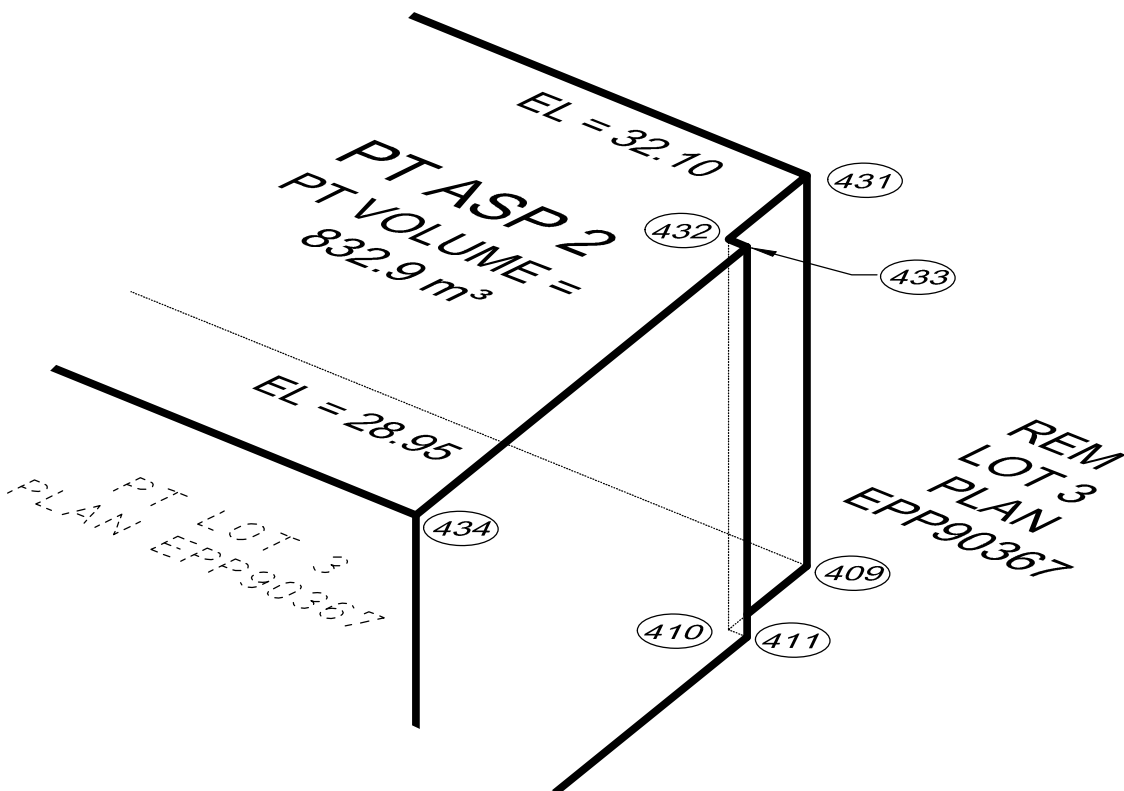

ISOMETRIC
DETAIL B - 4
EXAGGERATED FOR CLARITY

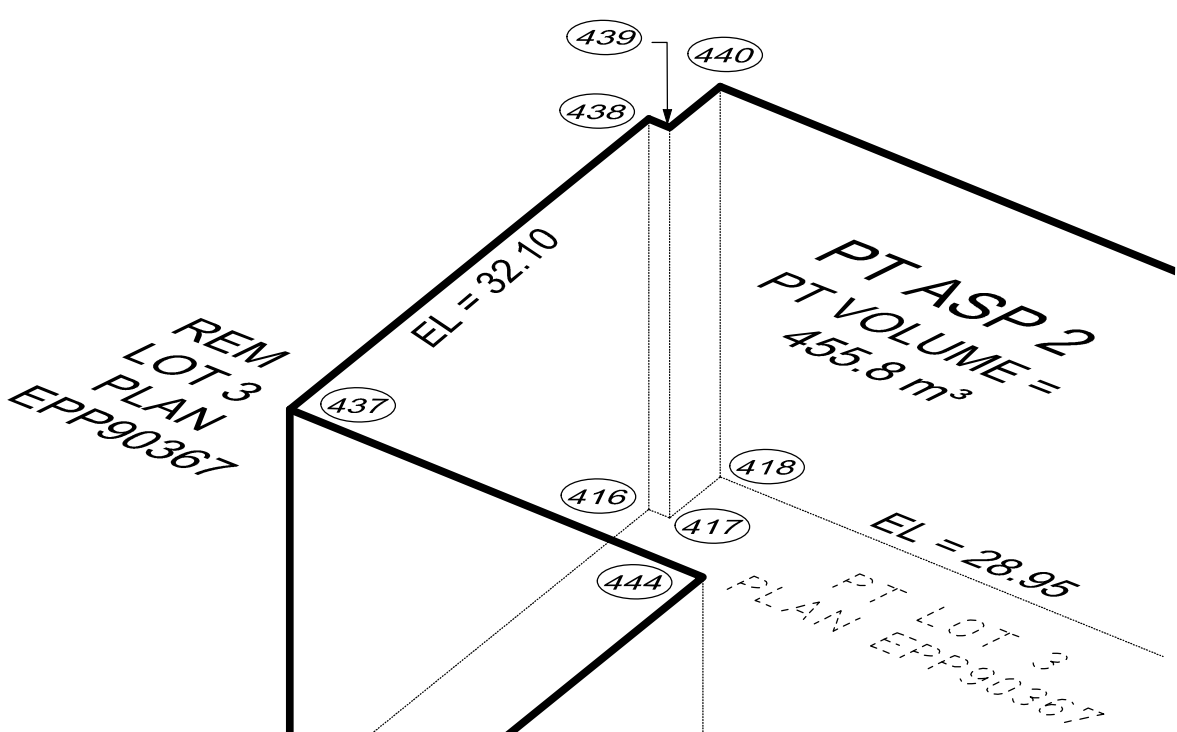

AIR SPACE LEVEL C
ELEVATIONS: 32.10 m TO 38.40 m


LEVELS 4 AND 5
BC HOUSING

PLAN VIEW



The intended plot size of this plan is 560mm in width by 864mm in height (D-Size) when plotted at a scale of 1:200.


All distances are in metres and decimals thereof, unless otherwise noted.

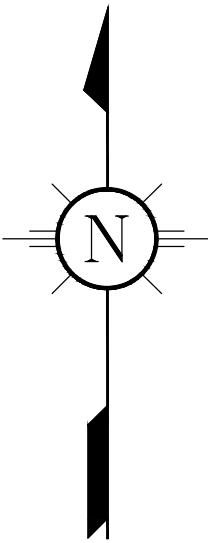



DETAIL C - 1




Scale of enlargement is 1:100 at the intended plot size of plan

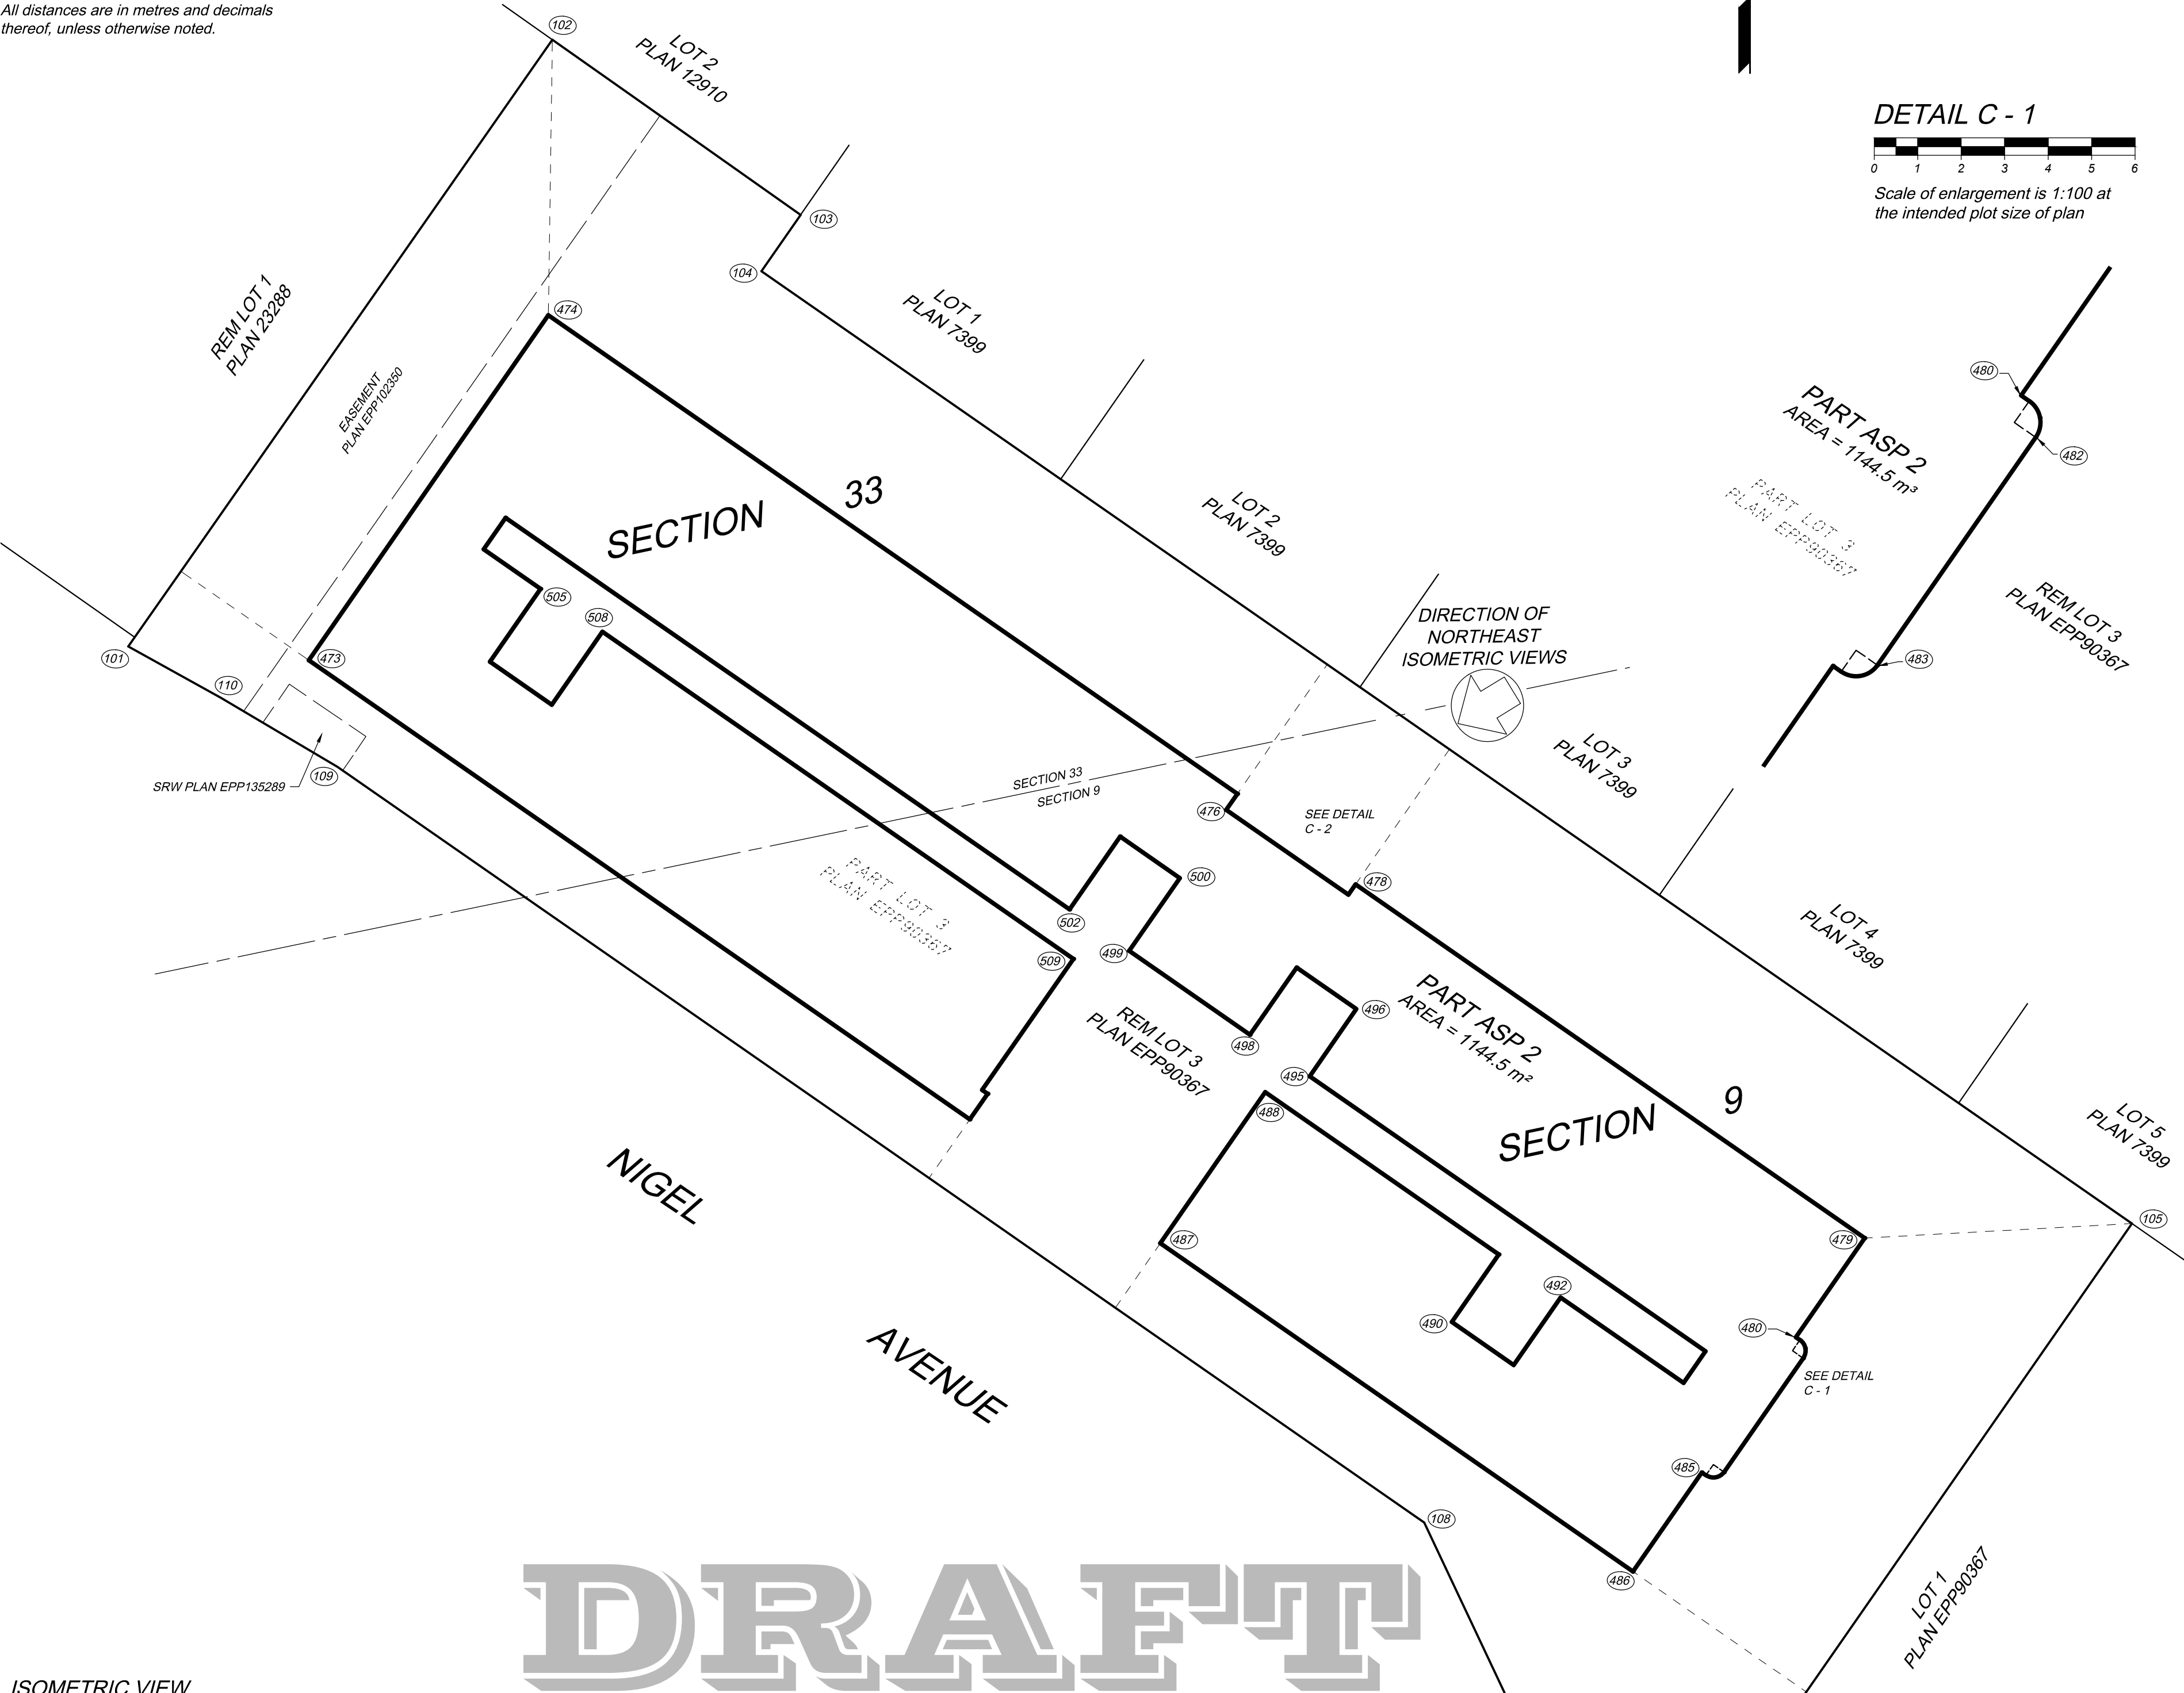

ISOMETRIC VIEW
NOT TO SCALE

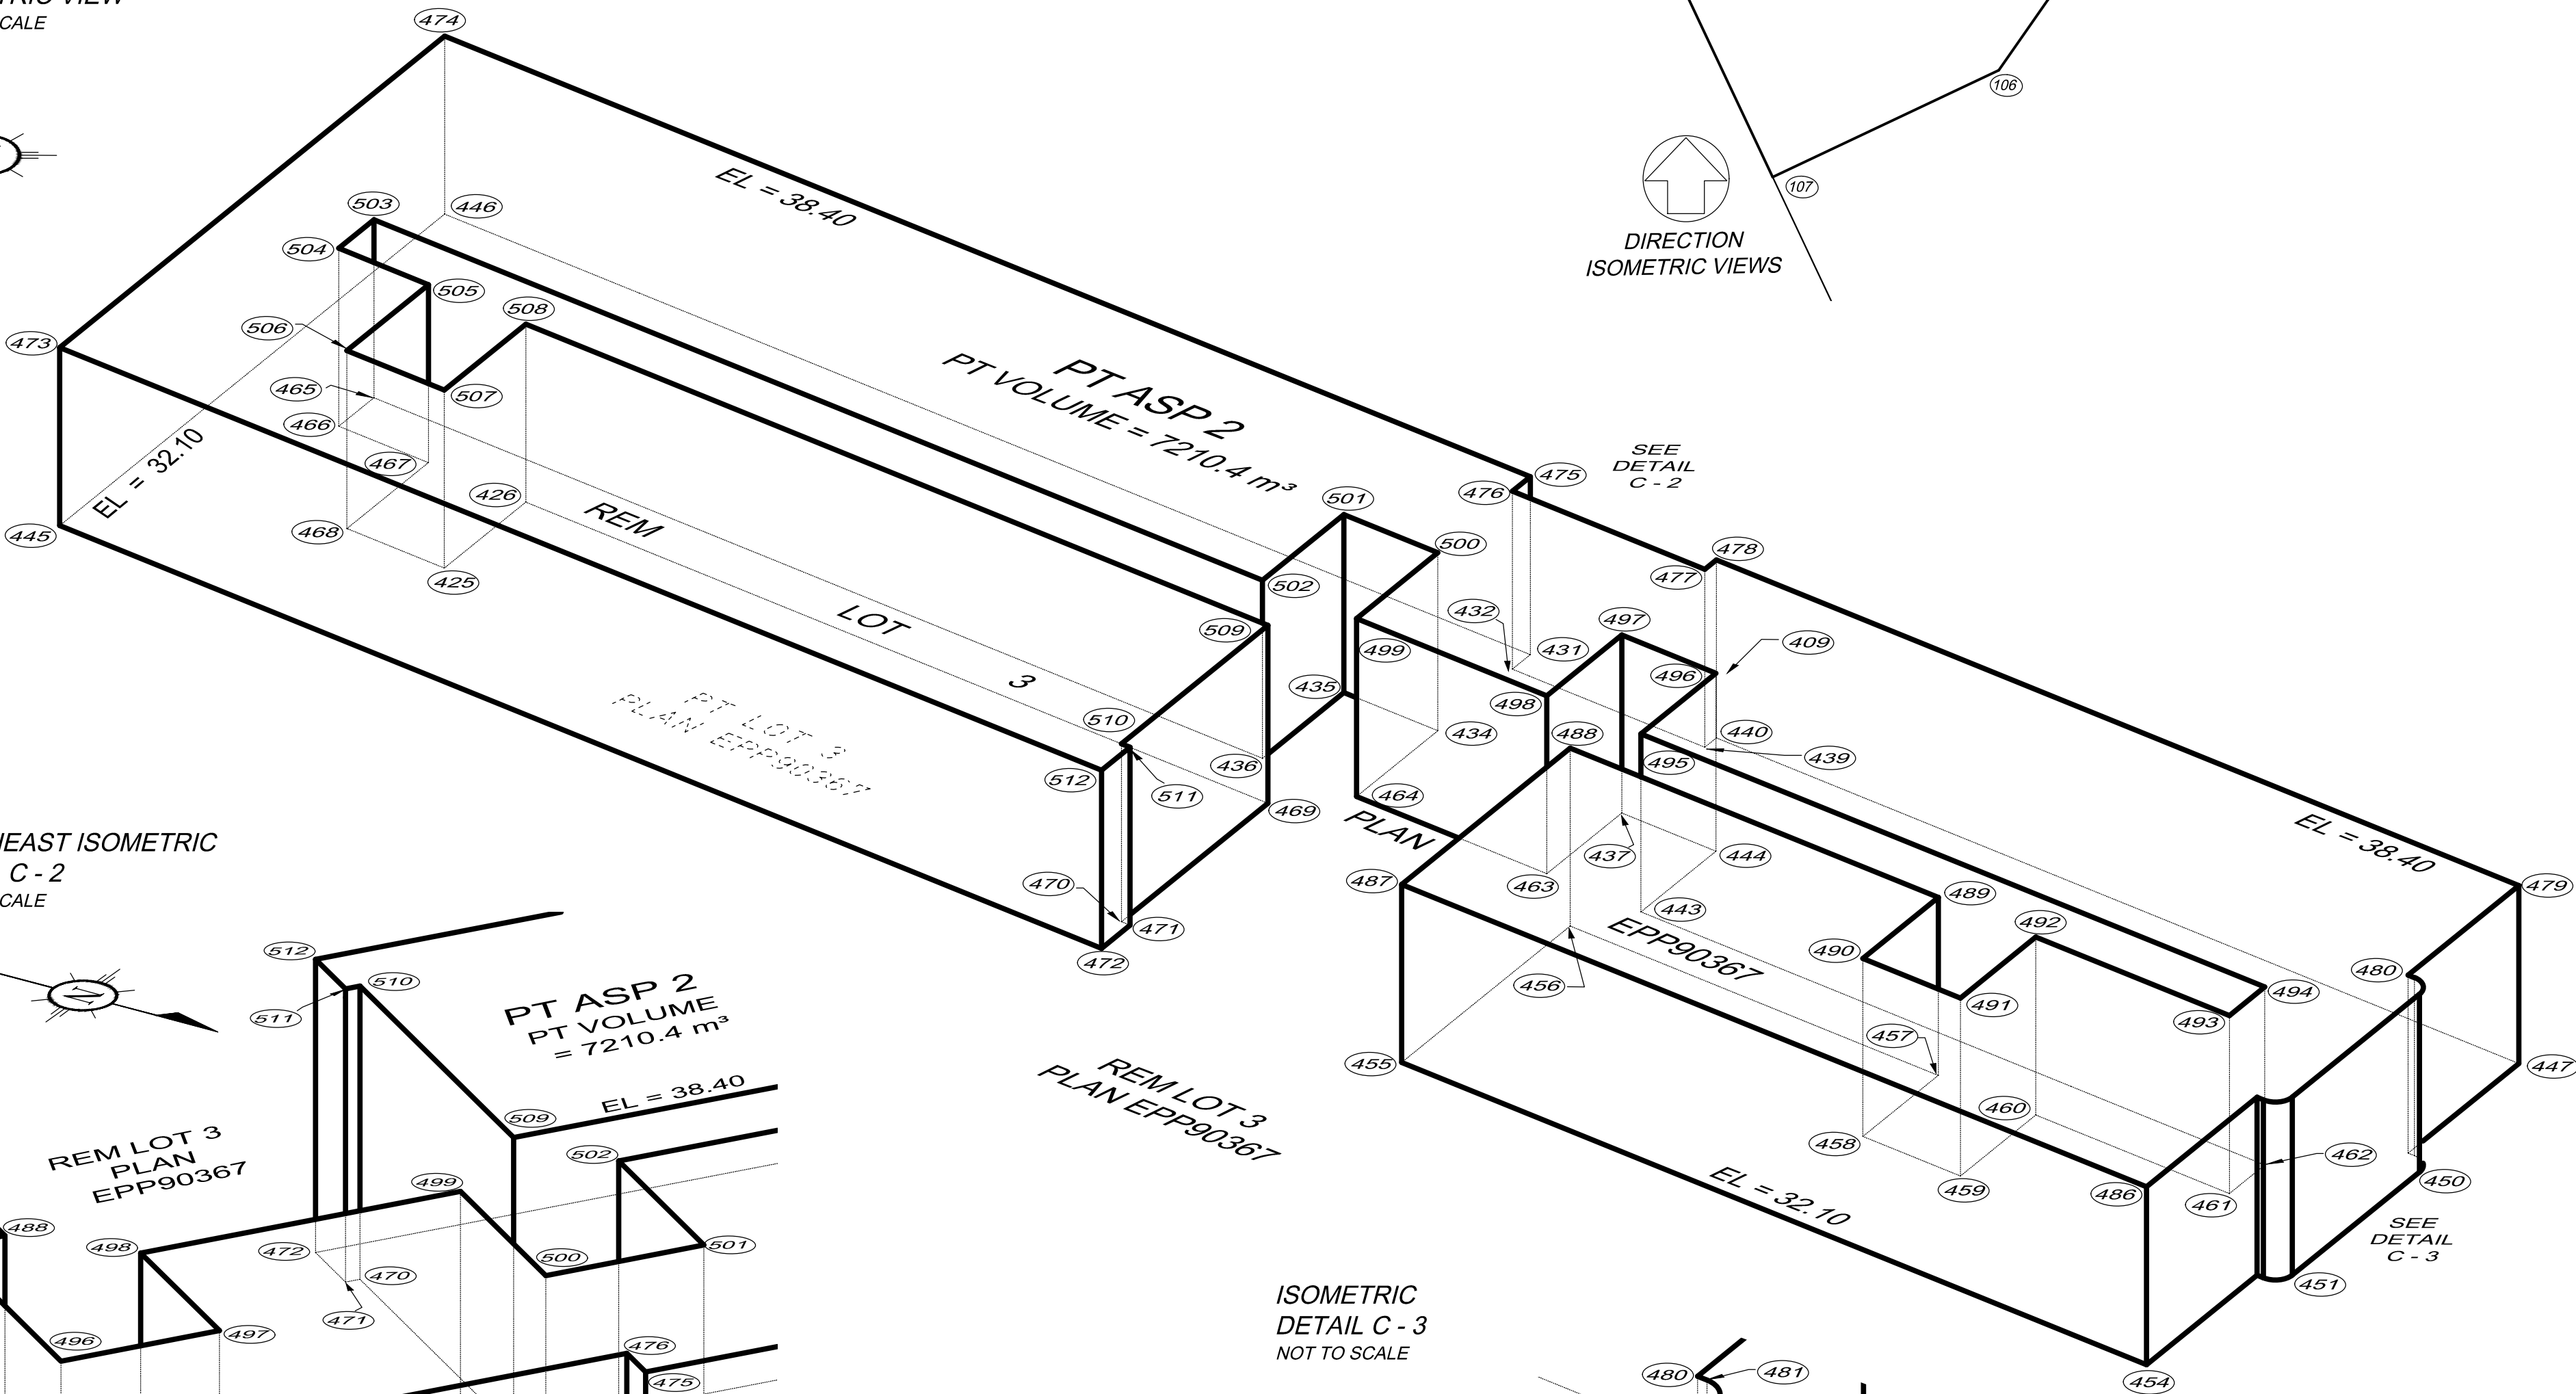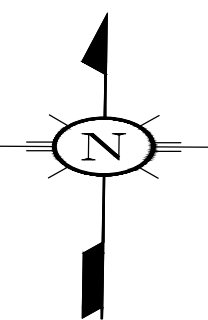

NORTHEAST ISOMETRIC
DETAIL C - 2
NOT TO SCALE

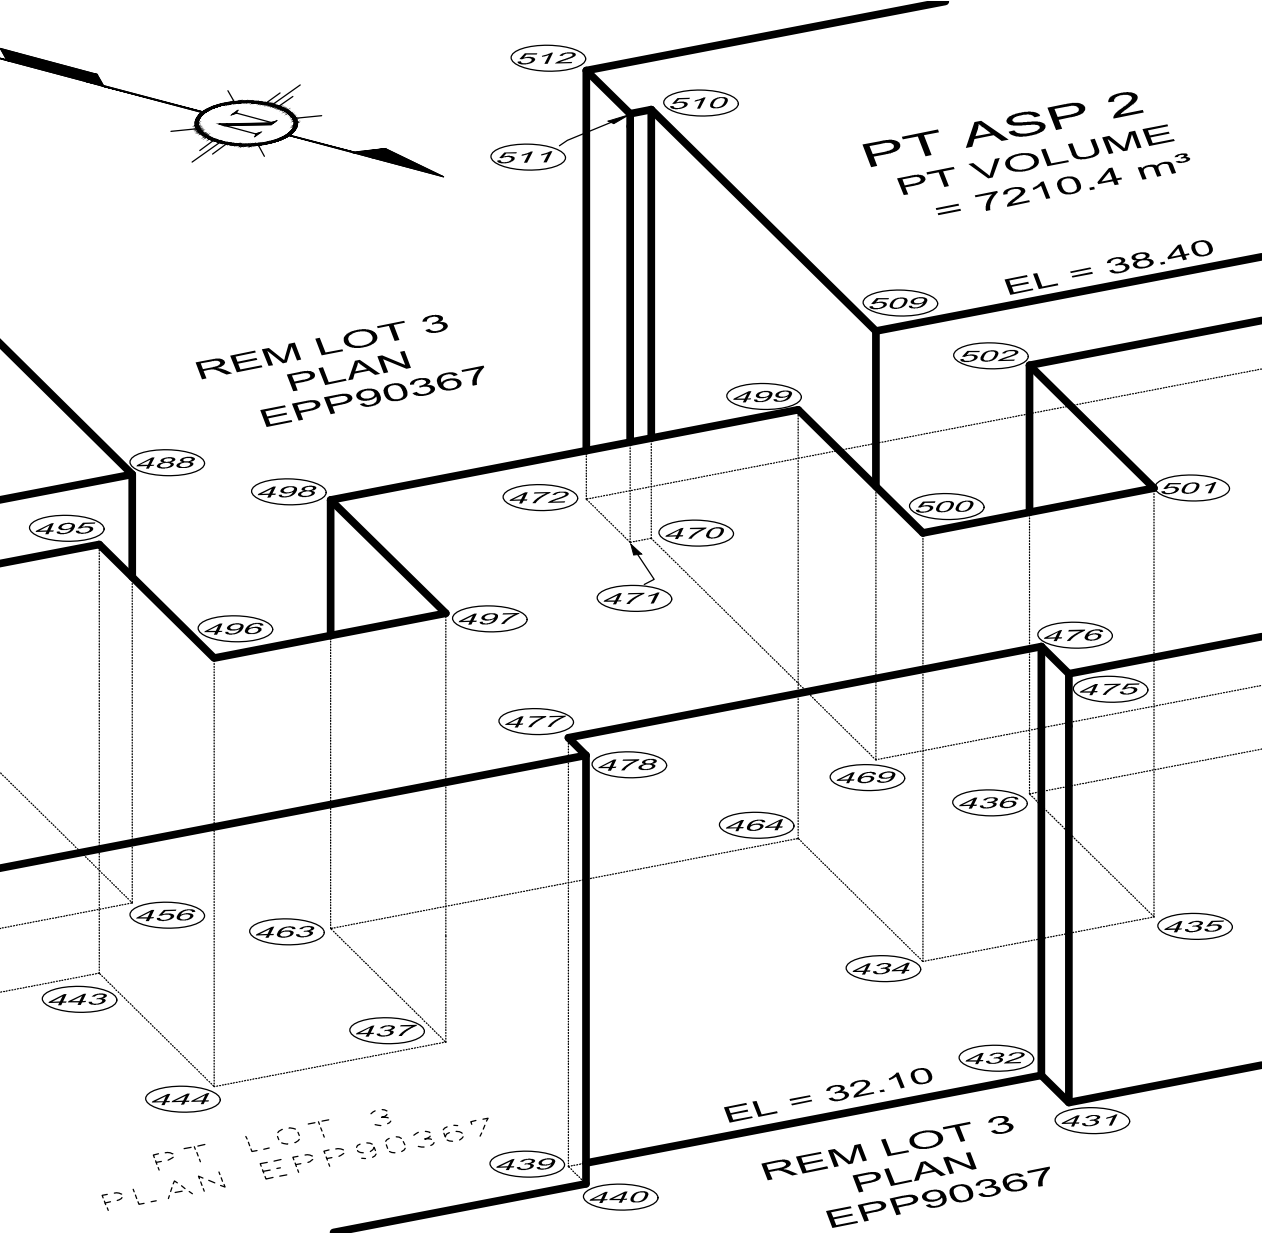

ISOMETRIC
DETAIL C - 3
NOT TO SCALE

