

Wicklow Street


Lot 3
Plan 8556

KILO
ARCHITECTURE

1412-450 SIMCOE ST VICTORIA BC
250 896 9678 info@kiloarchitecture.com

SUBDIVISION OF 1154 TOLMIE AVE.

1154 TOLMIE AVE. VICTORIA BC

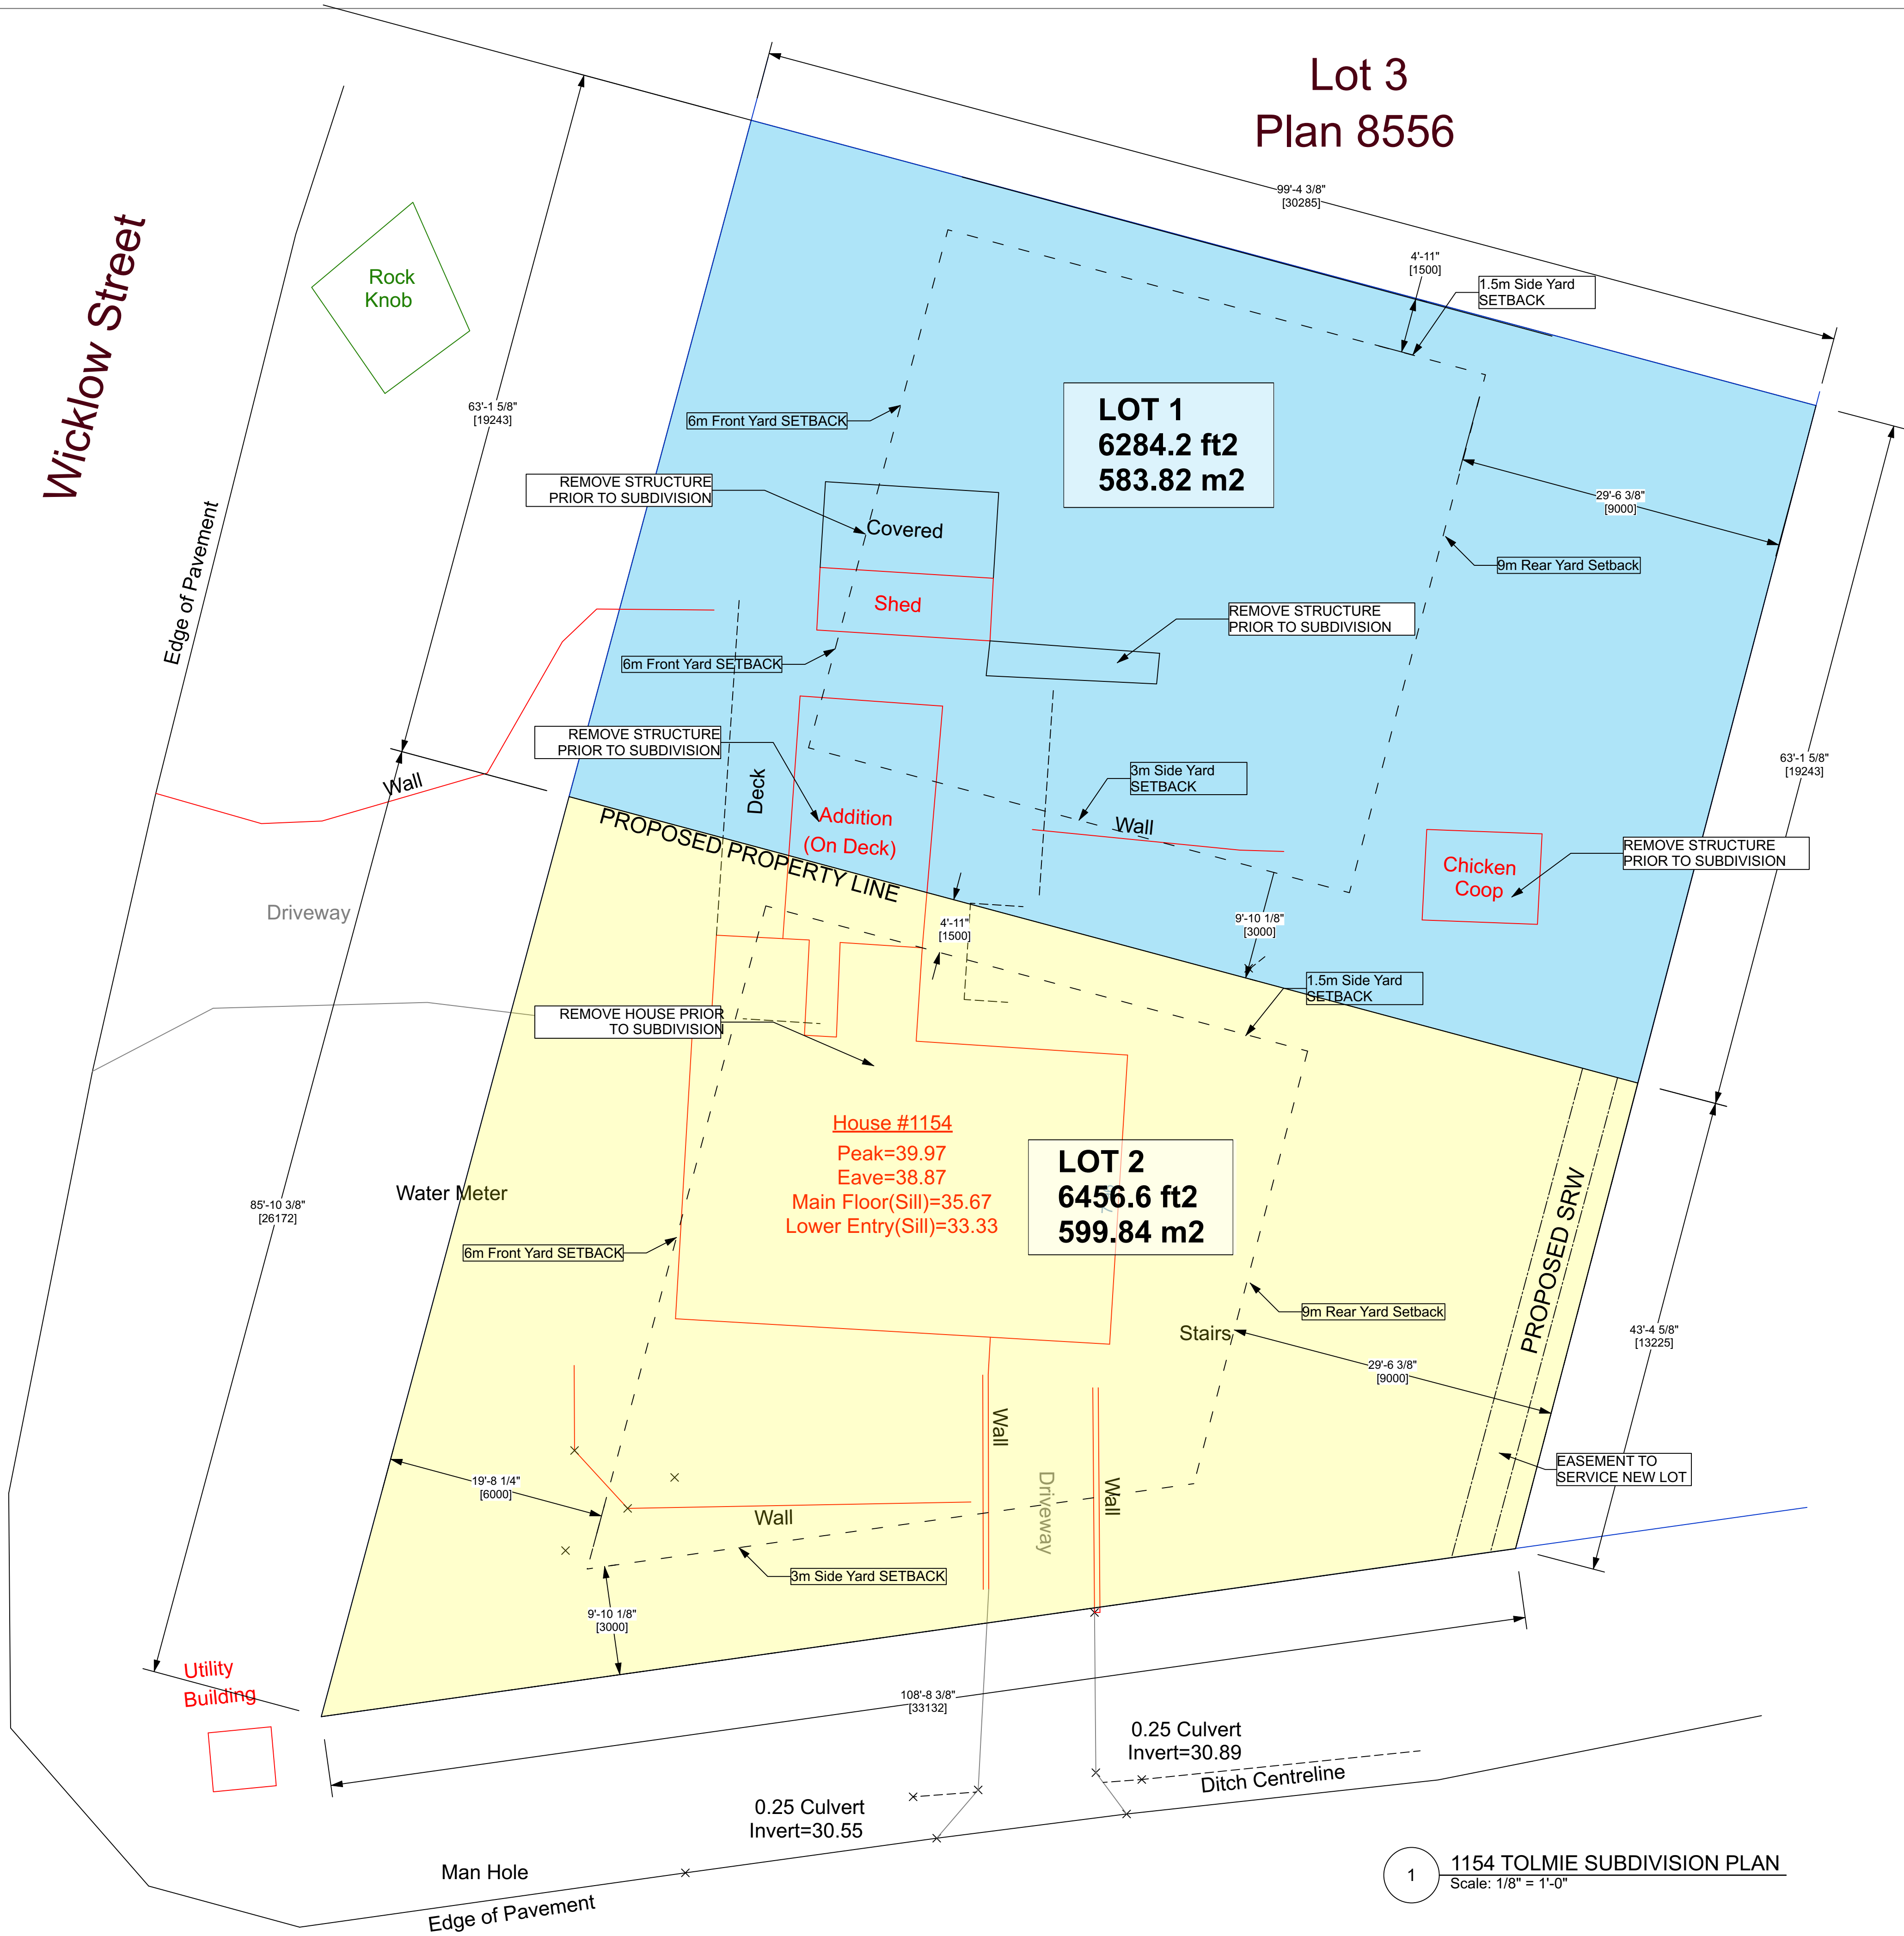

Project Title

Architect

KILO Architecture Inc.
1412- 450 Simcoe St. Victoria BC
Consultant

REV.	DATE	DESCRIPTION
------	------	-------------

NO.	DATE	ISSUE NOTE
-----	------	------------

Project Manager	Drawn By
-----------------	----------

Date	Reviewed By
------	-------------

Project ID	
------------	--

Sheet Title

SUBDIVISION PLAN

Sheet No.

A4