


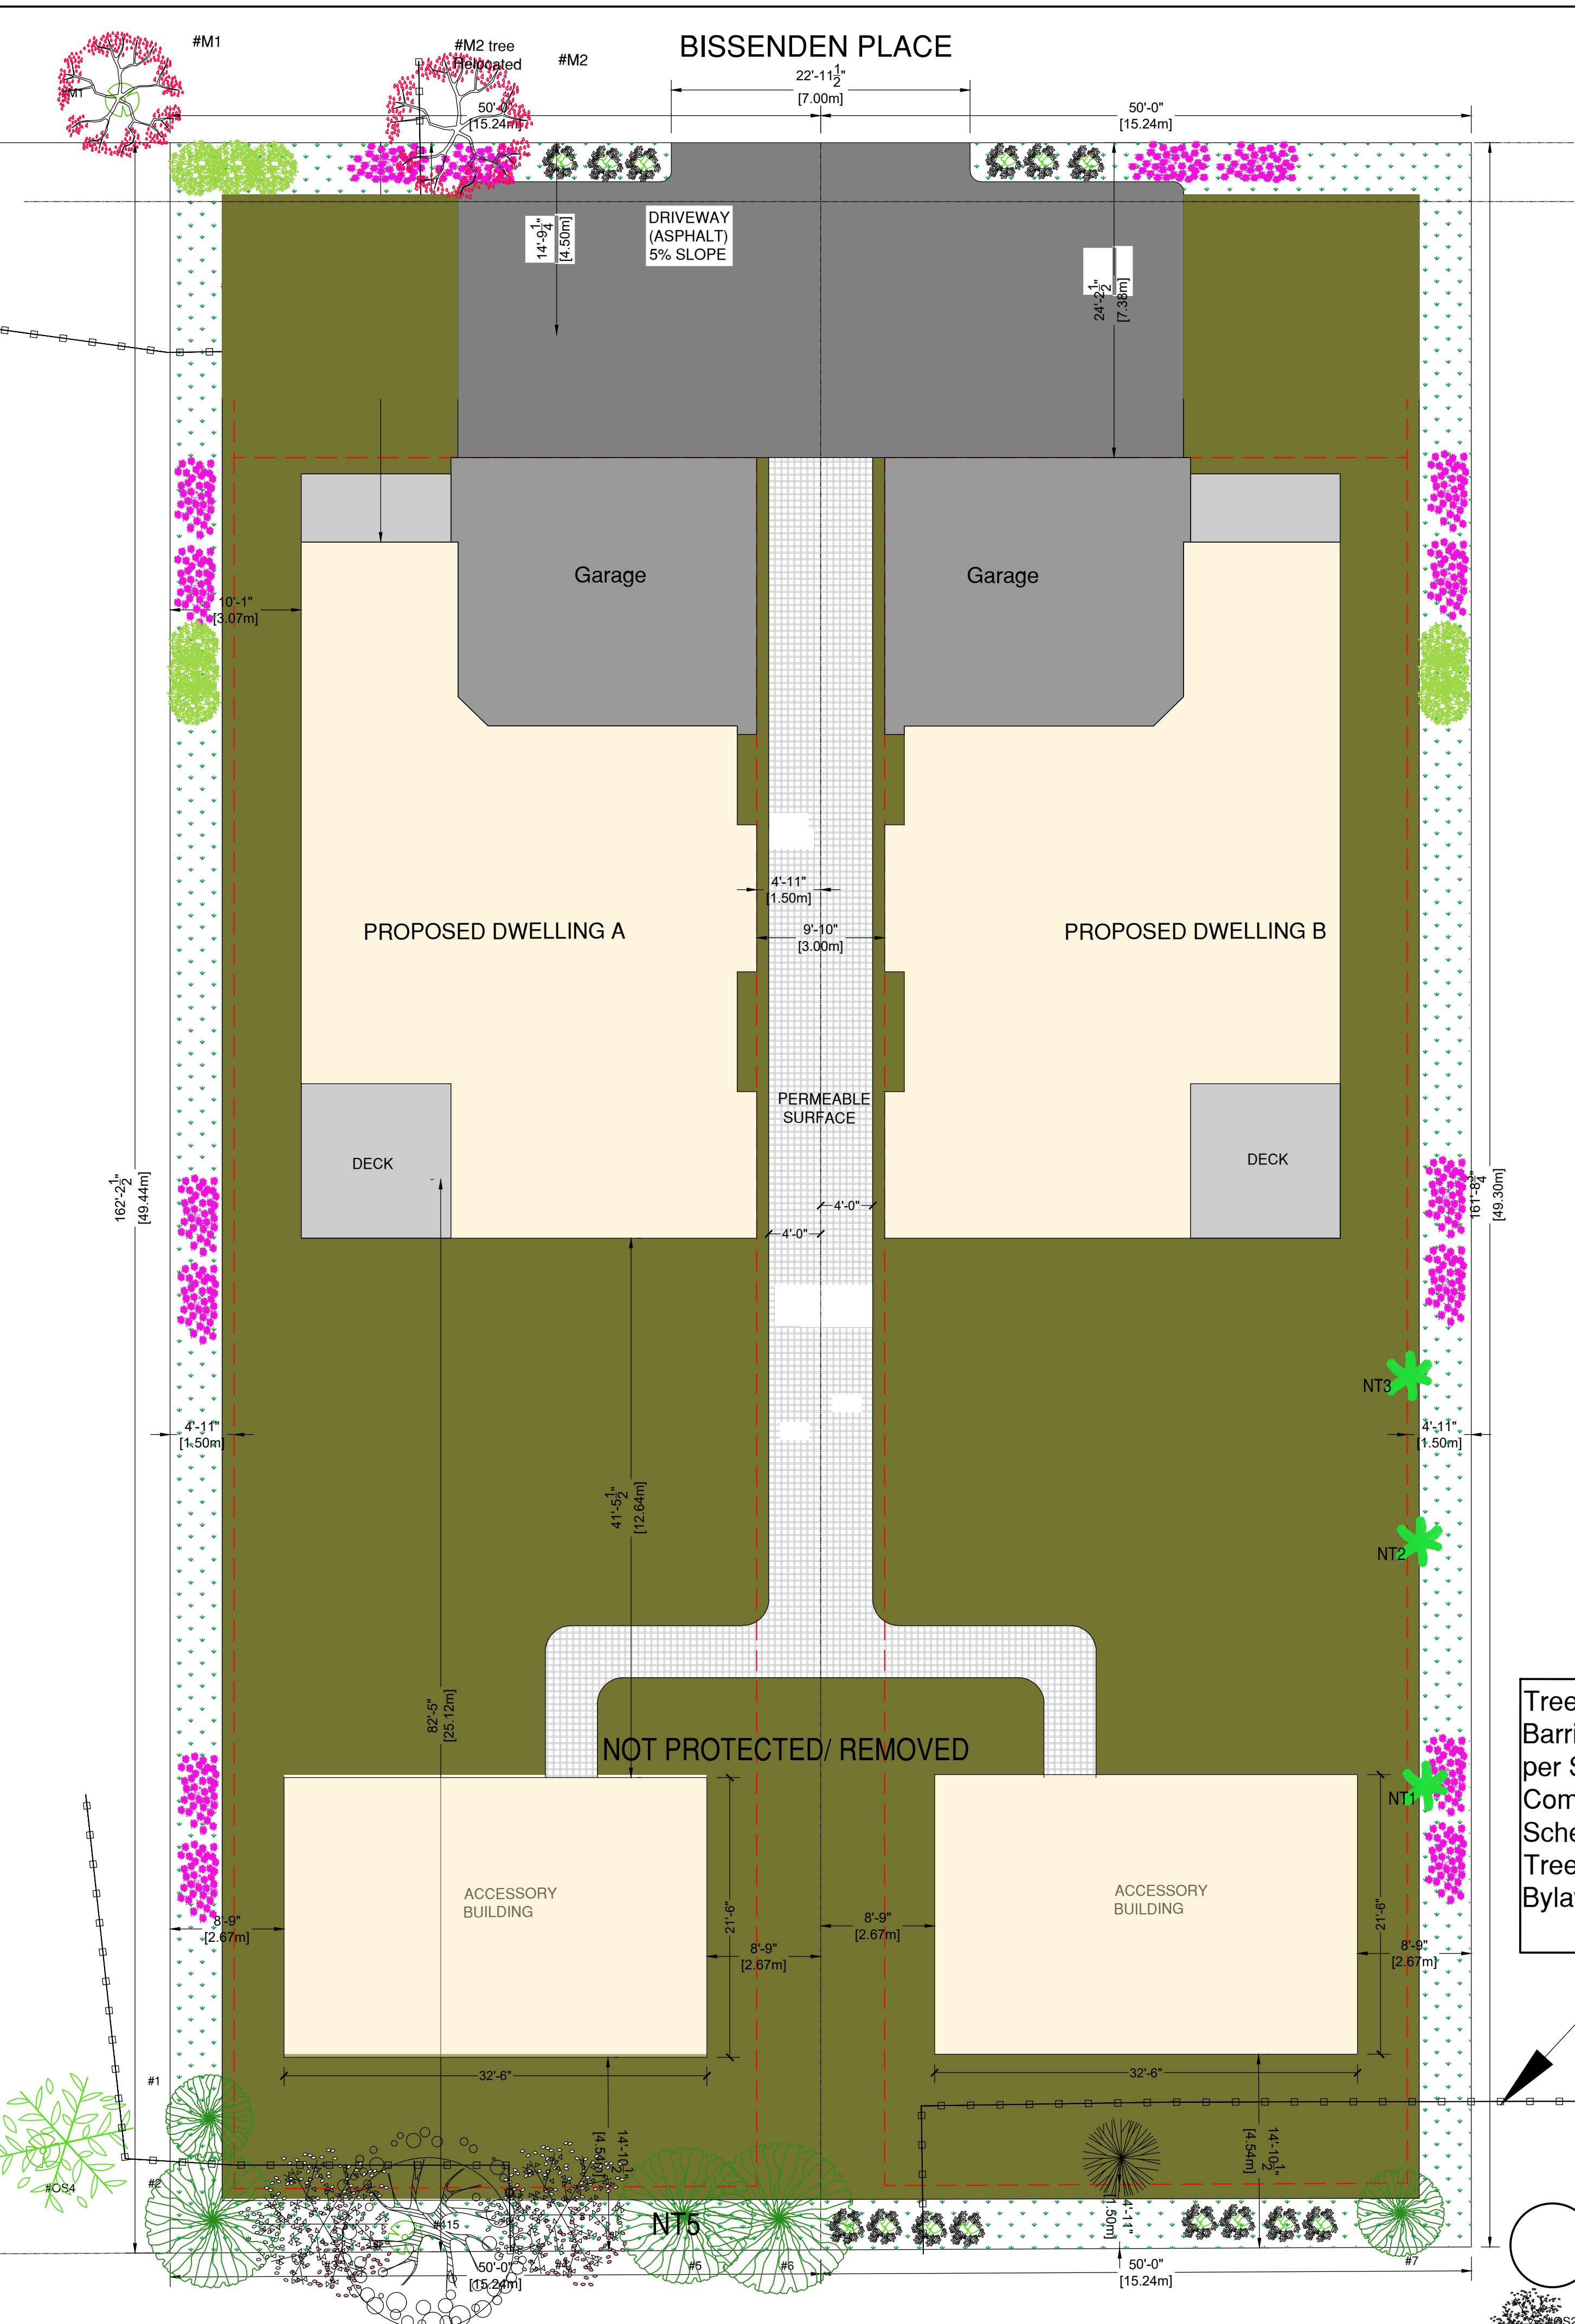

LEGEND

	Cedrus deodara (Deodar Cedar)	Drought Tolerant Evergreen		Thuja plicata (Western Redcedar)	Aromatic Rot-resistant , Native
	Acer (Bigleaf Maple)	Native tree Deciduous		Taxus brevifolia (Pacific Yew)	Native tree Drought Tolerant
	Prunus avium (Cherry)	Native tree Deciduous		Abies grandis (Grand Fir)	Native tree Drought Tolerant
	Pseudotsuga menziesii (Douglas Fir)	Deciduous		Malus domestica (Apple)	Native tree Fruit plant
	Prunus domestica (Plum)	Moderate Drought Tolerant		Ficus carica (Fig)	Deciduous tree Fruit plant

- ARBORVITAE
- BOXWOOD
- FLOWER GARDEN

TO BE PROTECTED


TAG	SPEC.
M1	CHERRY
M2	DOUGLAS- FIR
413	DEODAR CEDAR
OS1	DOUGLAS FIR
OS2	BIGLEAF MAPLE
OS3	WESTERN REDCEDAR
414	DEODAR FIR
415	PACIFIC YEW
416	DOUGLAS - FIR
417	DOUGLAS - FIR
418	BIGLEAF MAPLE
OS4	DOUGLAS - FIR
OS5	GRAND FIR
OS6	DOUGLAS - FIR
NT1	FIG
NT2	FIG
NT3	FIG

NOT PROTECTED/ REMOVED

TAG	SPEC.
HEDGE 1	EMERALD CEDAR
NT4	DEODAR CEDAR
HEDGE 2	ENGLISH LAUREL
NT5	PLUM
NT6	PEAR
OS7	APPLE
OS8	APPLE
OS9	APPLE
HEDGE 3	FALSE CYPRESS
HEDGE 4	BOXWOOD

REMOVED
2 TREES PLANTED

Schedule "C"
TREE PROTECTION FENCING

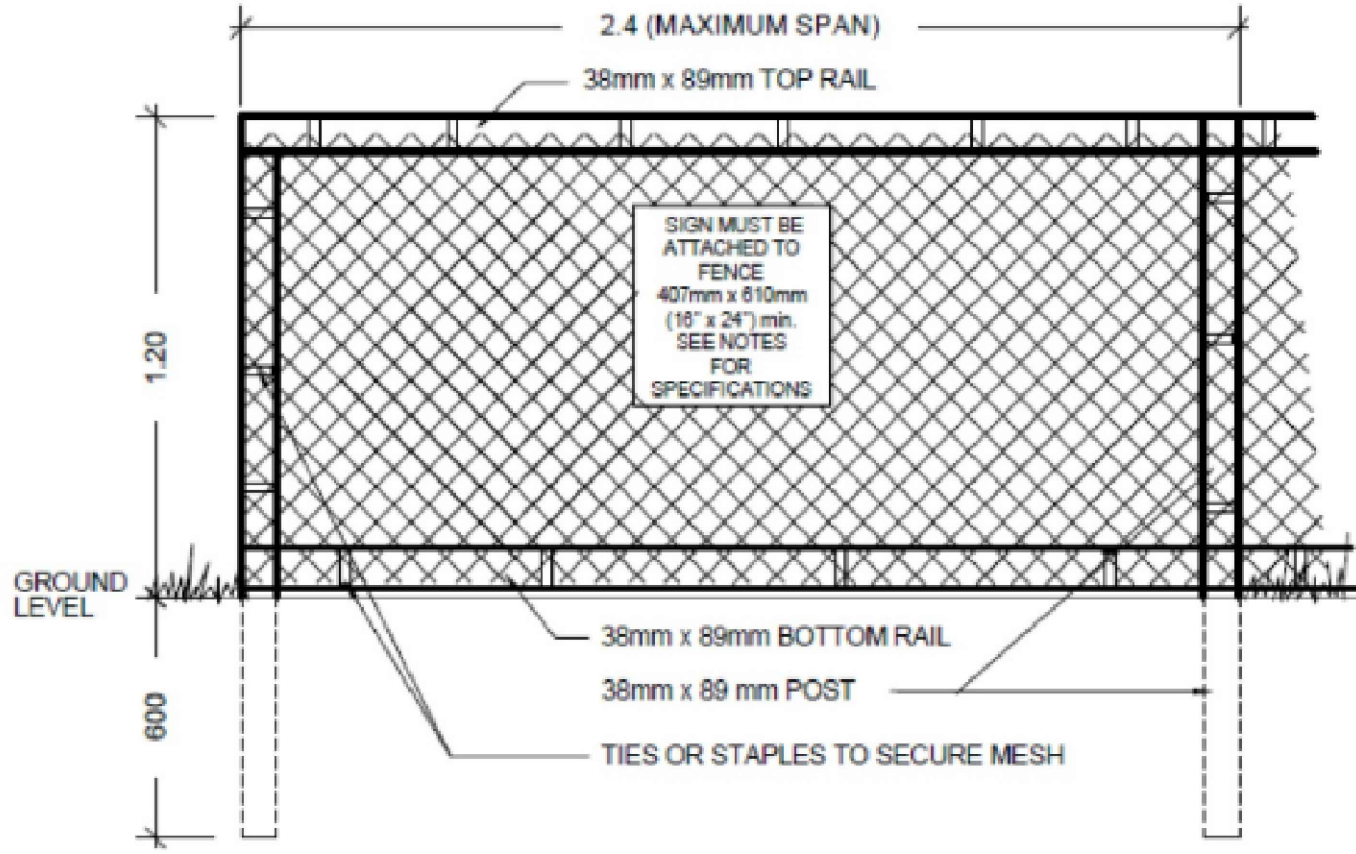

Tree Protection Fencing Specifications:

- The fence will be constructed using 38 x 89 mm (2" x 4") wood frame:
 - Top, Bottom and Posts.*
 - Use orange snow fencing mesh and secure to the wood frame with "zip" ties or galvanized staples.
- Attach a sign with minimum size of 407 mm x 610 mm (16" X 24") with the following wording:
 - DO NOT ENTER**- Tree Protection Zone (For retained trees) or;
 - DO NOT ENTER**- Future Tree Planting Zone (For tree planting sites)

This sign must be affixed on every fence face or at least every 10 linear metres.

*In rocky areas, metal posts (t-bar or rebar) drilled into rock will be accepted.



Tree Protection Barrier Fencing as per Specs & in Compliance with Schedule C Saanich Tree Protection Bylaw No. 9272

LANDSCAPE PLAN
SCALE: 1/8 = 1'-0"



306-807-1983

RECEIVED
MAY 21 2025

PLANNING DEPT.
DISTRICT OF SAANICH

4		
3		
2		
1		
NO.	Date	Revisions

4541 BISSENDEN
PLACE

CLIENT:

DRAWN BY: NS

CHECKED BY: RS

DRAWING TITLE:

LANDSCAPE PLAN

SCALE: AS MENTIONED

DATE: 09-06-2024

Page No:

16