


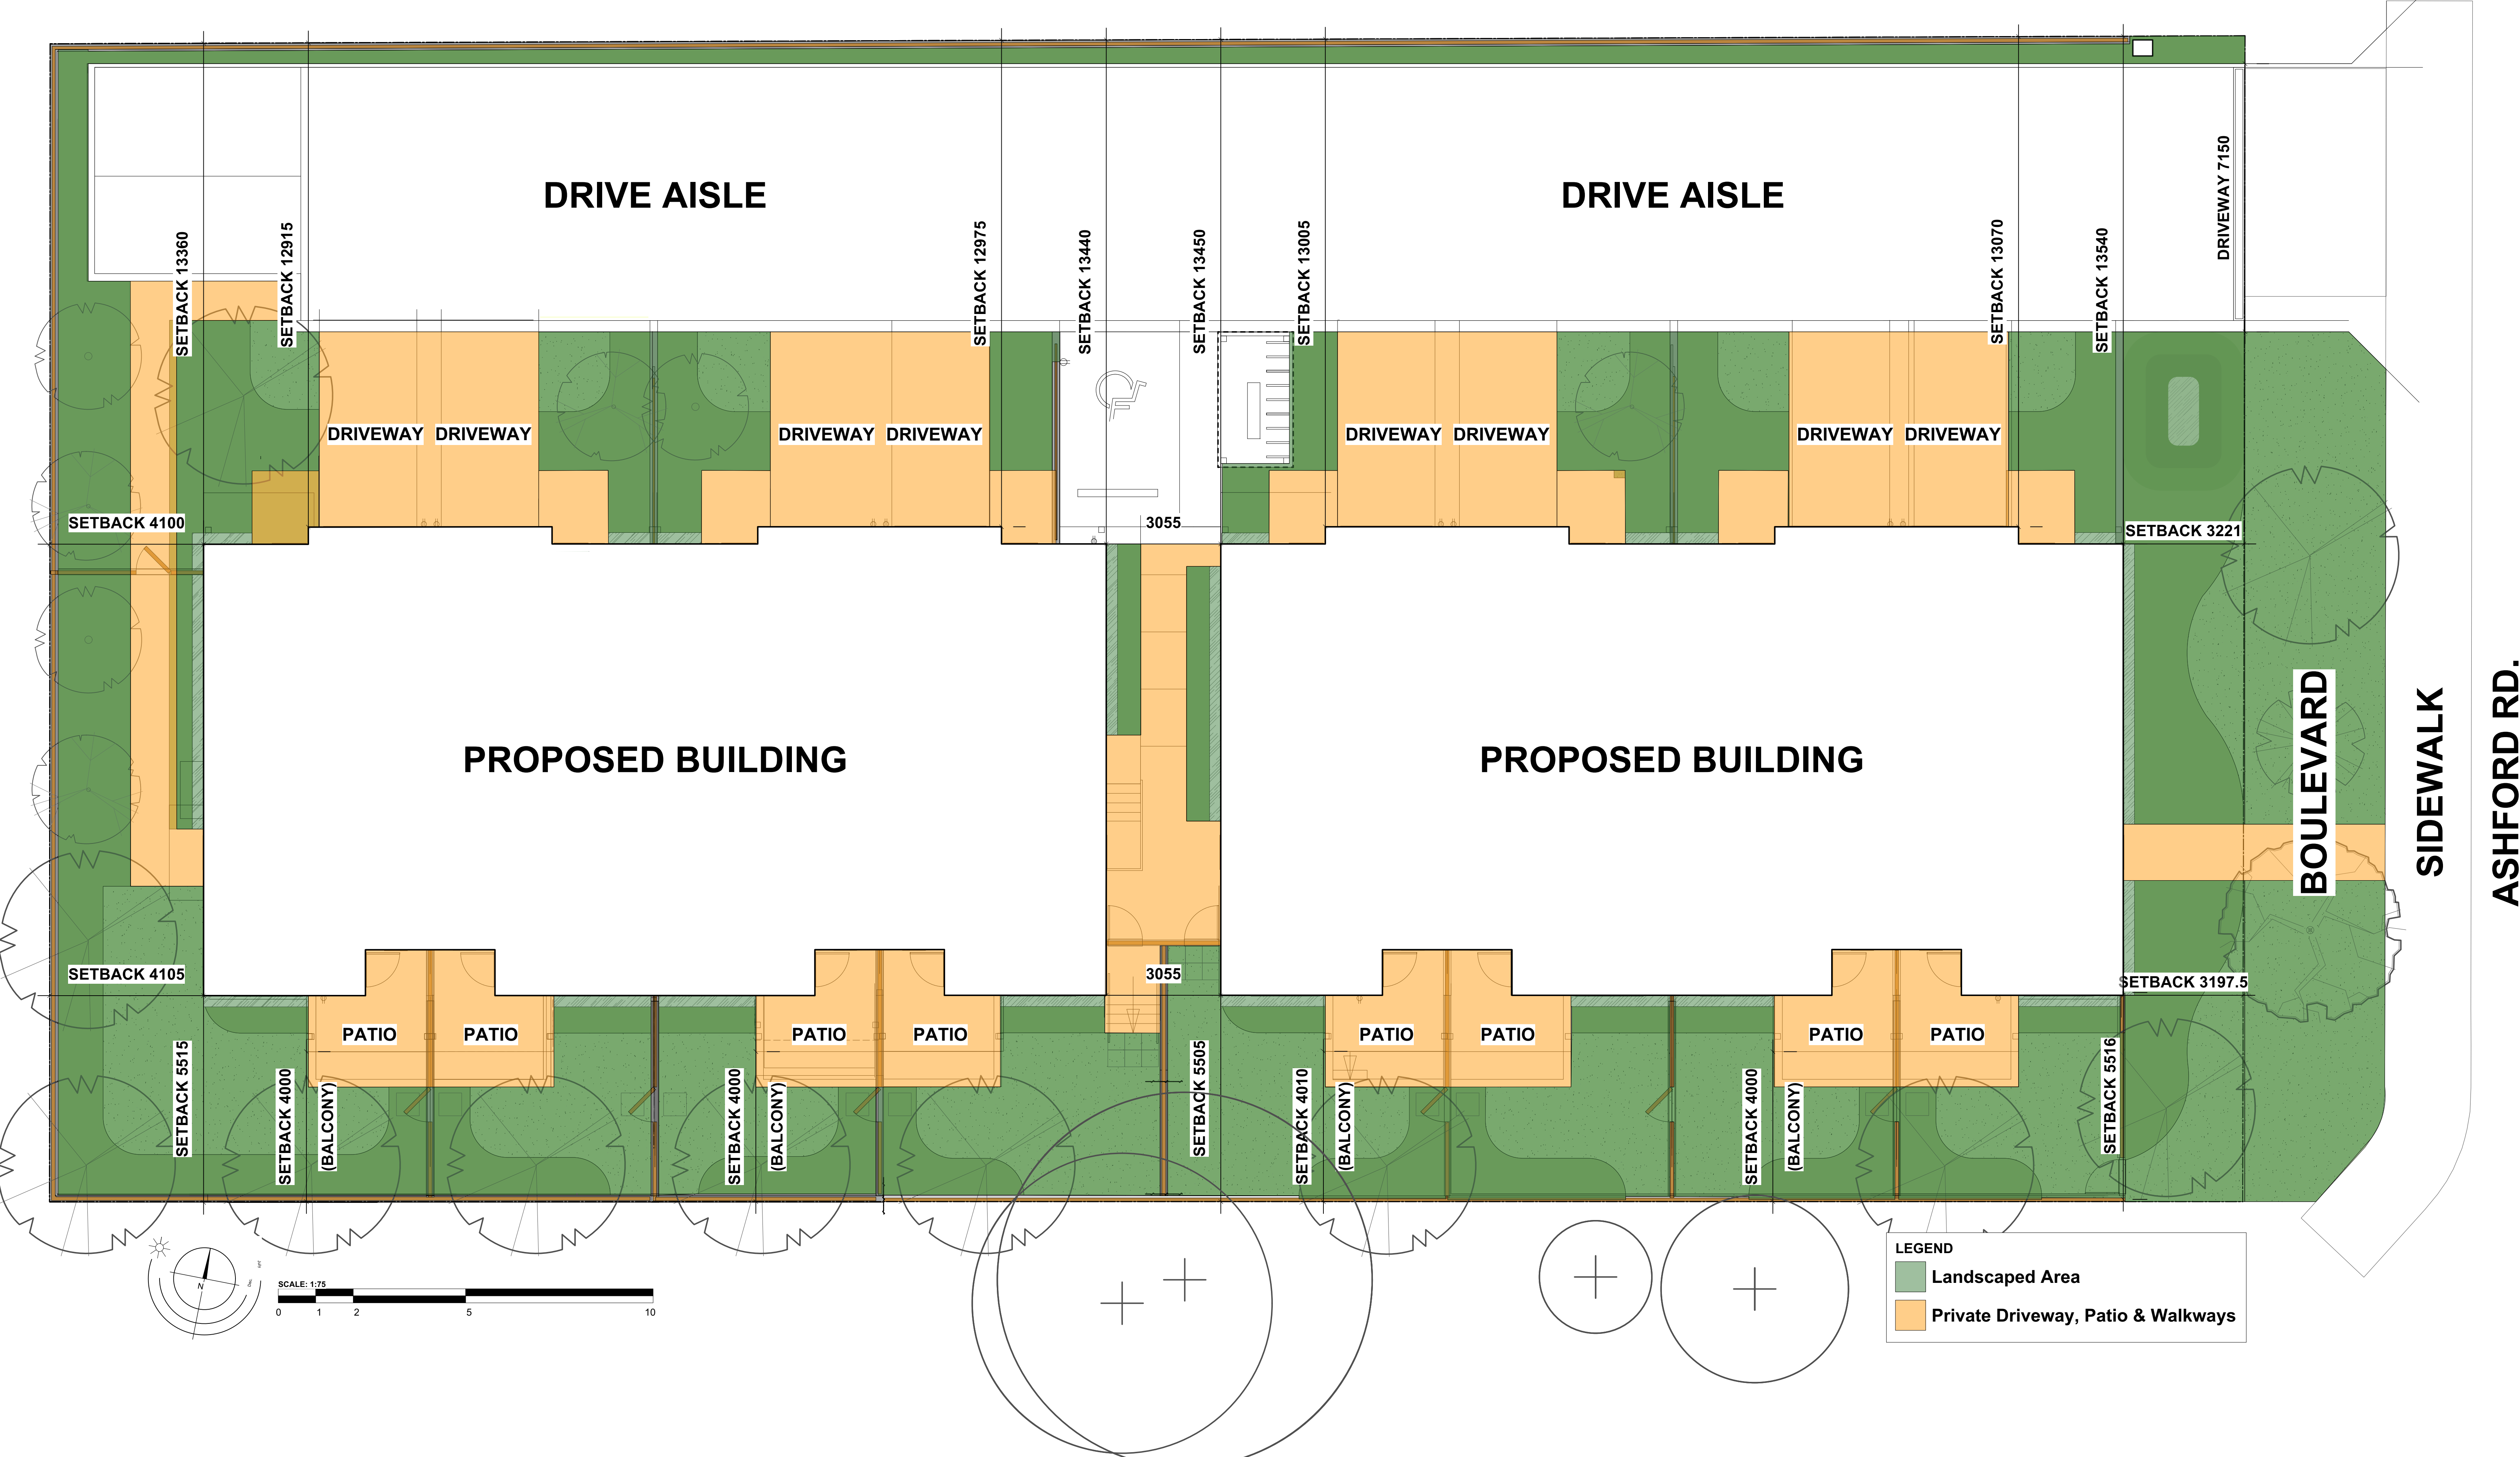

RECEIVED
July 7, 2026
PLANNING DEPT.
DISTRICT OF SAANICH